




AHU-3 & 4 DETAIL  
NO SCALE

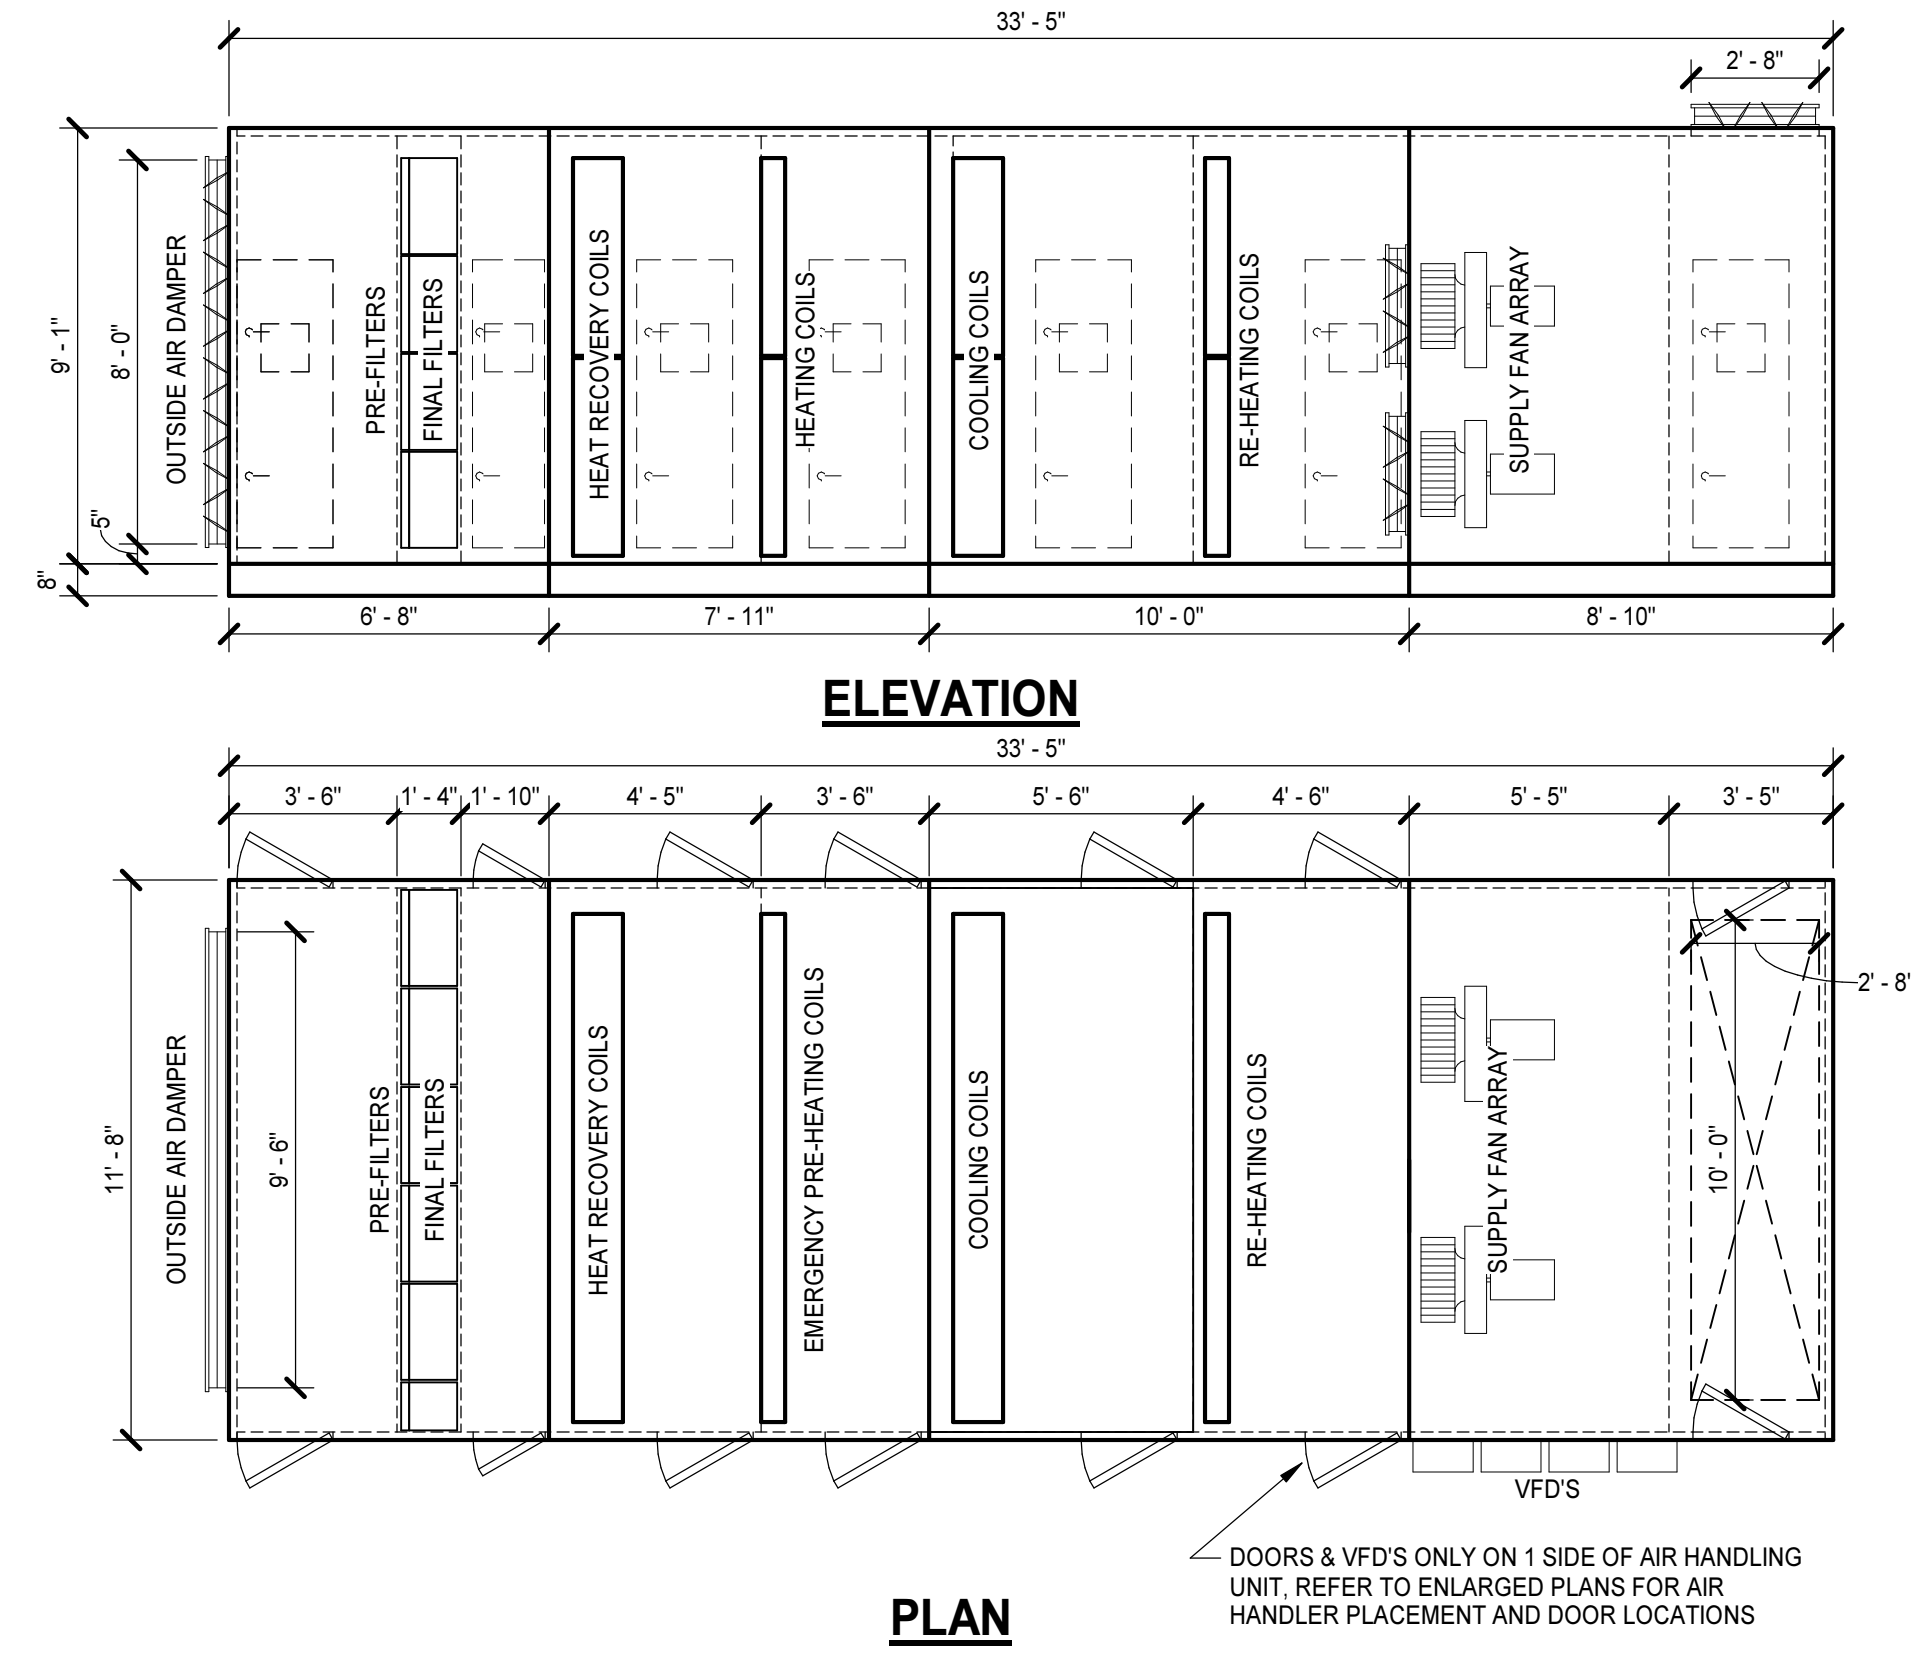

AHU-1 & 2 DETAIL  
NO SCALE

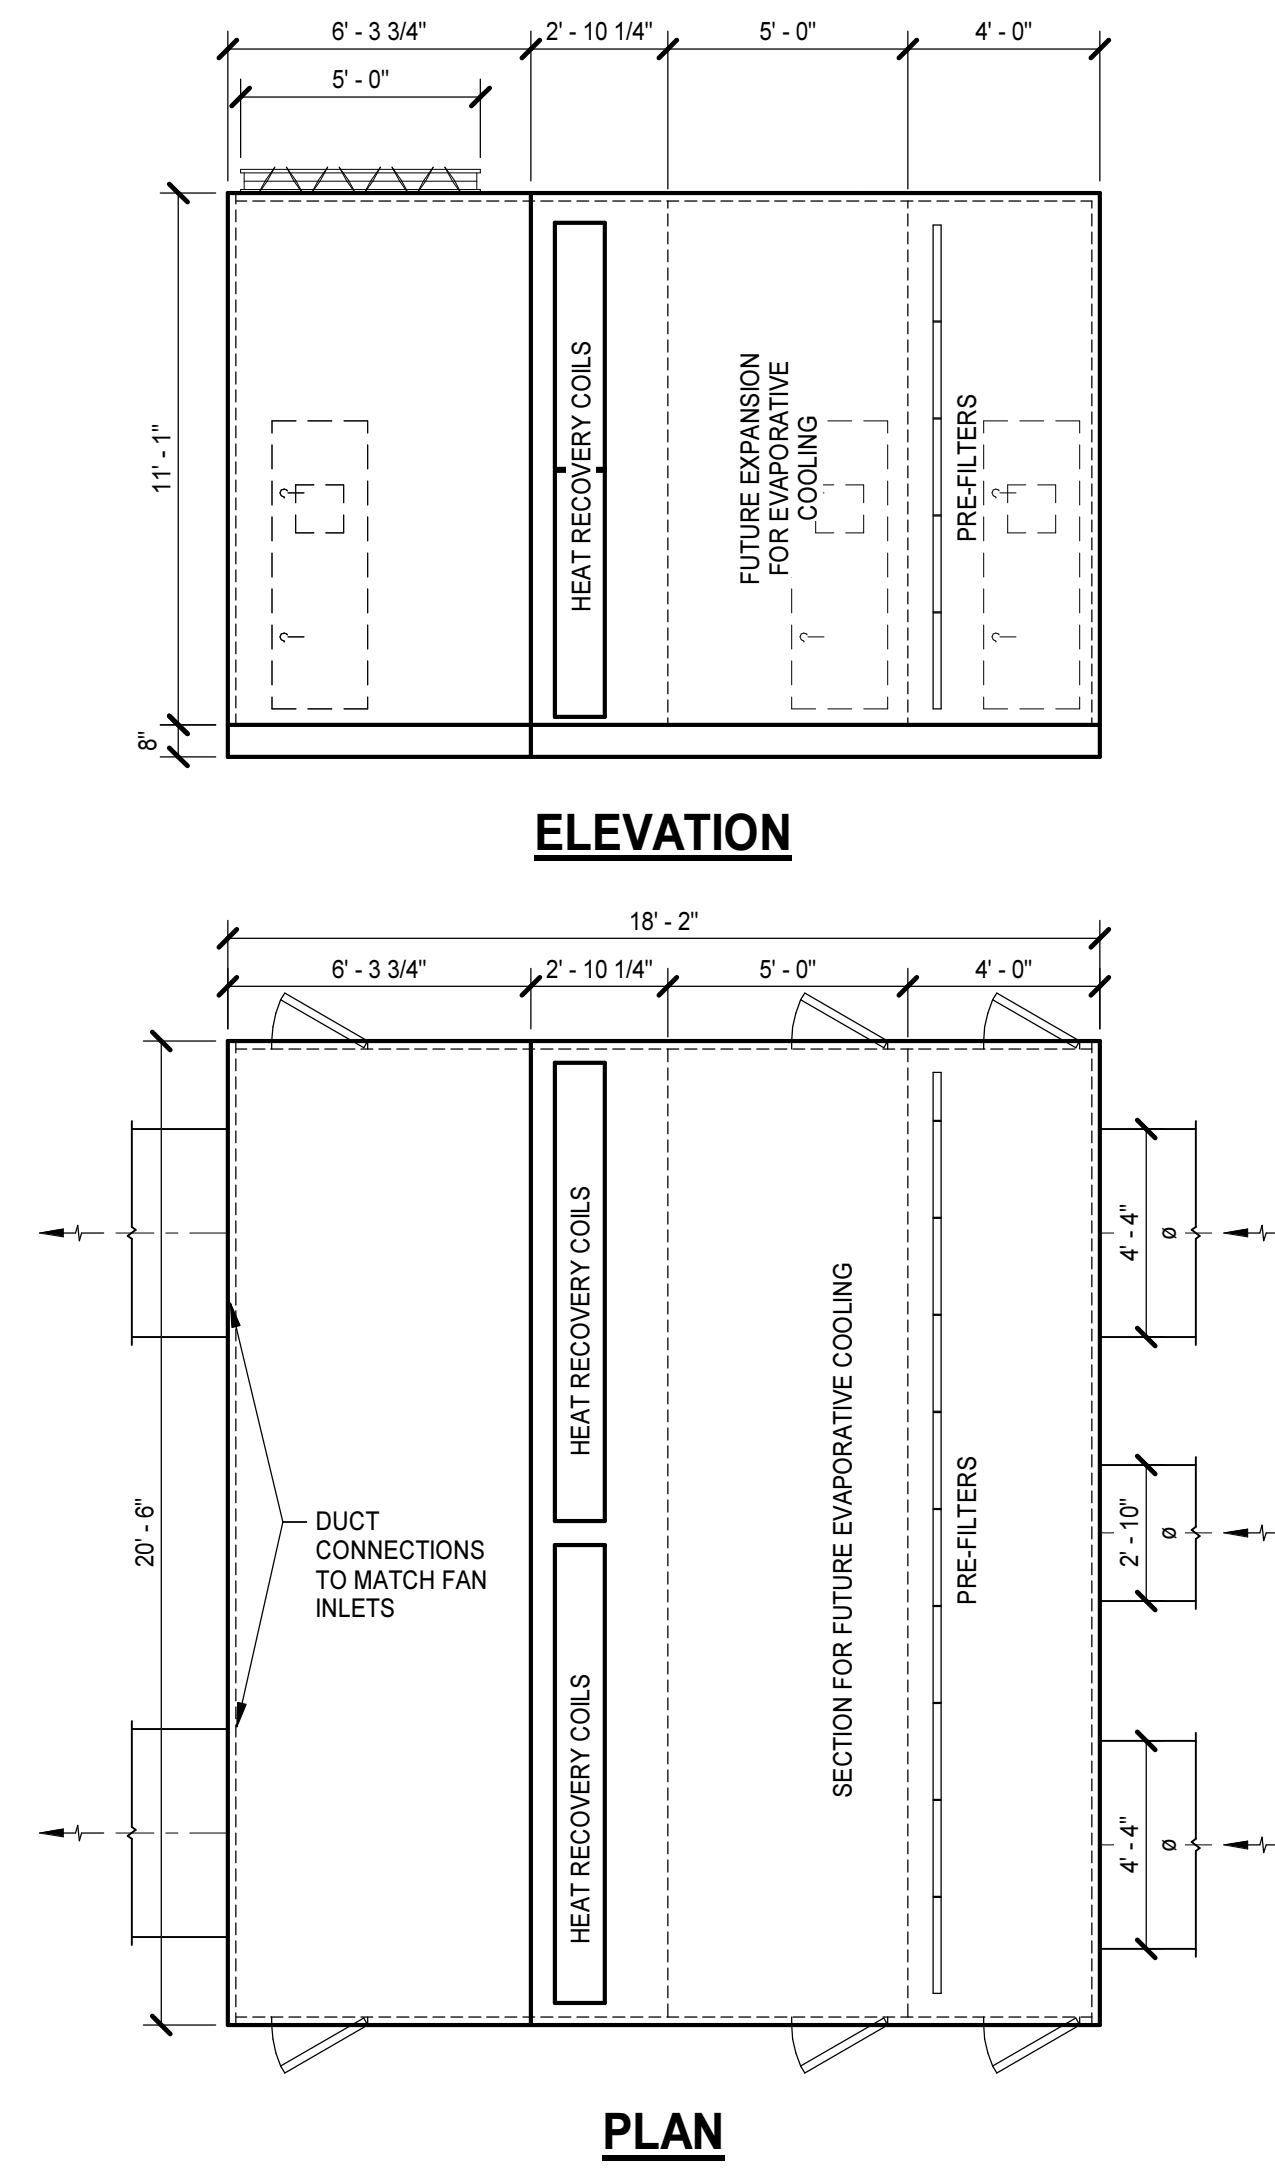

ERU-2 DETAIL  
NO SCALE

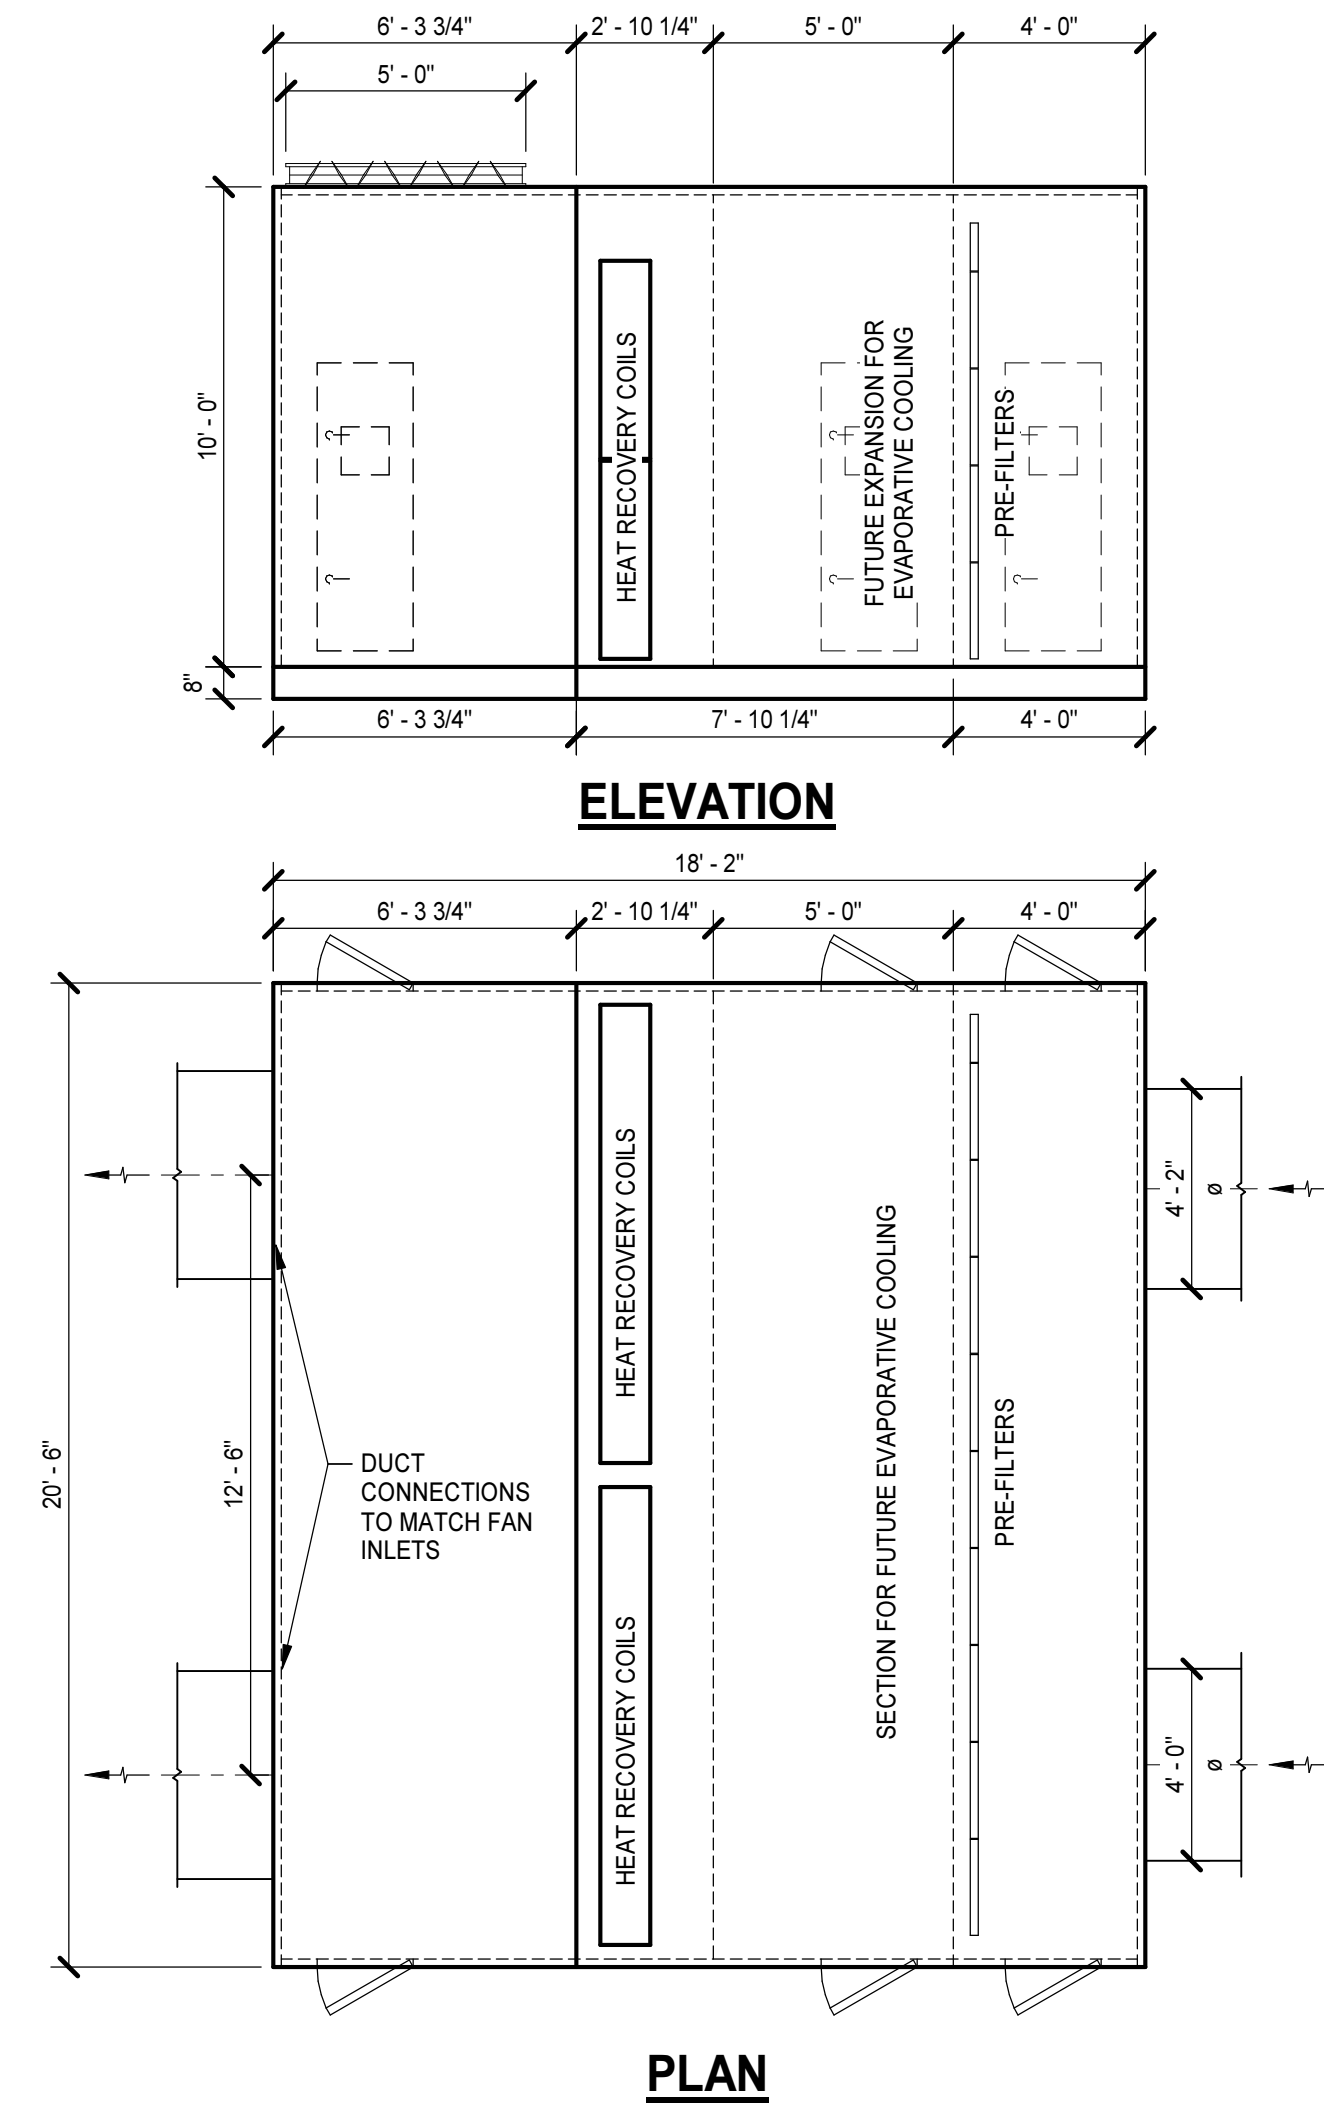

ERU-1 DETAIL  
NO SCALE

## Dobo Hall Renovation - Package A

SCO PROJECT NO. 18-19798-01A  
UNC Wilmington  
4978 CAHILL DR, WILMINGTON, NC 28403

| PROJECT NO. | DATE           |
|-------------|----------------|
| 580999      | MARCH 27, 2019 |
| REVISIONS   |                |
| DATE        | DESCRIPTION    |
|             |                |
|             |                |
DETAILS

PROGRESS  
PRINT, NOT FOR  
CONSTRUCTION

MOSELEYARCHITECTS

911 N. WEST STREET, SUITE 205 RALEIGH, NORTH CAROLINA 27603  
PHONE (919) 843-0091  
MOSELEYARCHITECTS.COM