




**DOMESTIC HOT WATER TEMPERATURE**  
NO SCALE

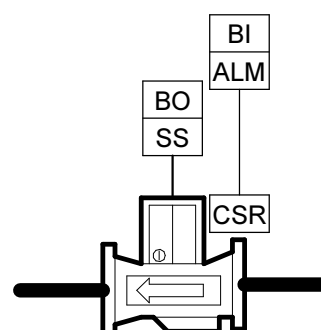


**DOMESTIC HOT WATER PUMP**  
NO SCALE

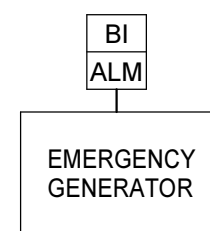


**EMERGENCY GENERATOR MONITORING**  
NO SCALE

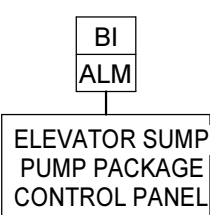


**ELEVATOR SUMP PUMP**  
NO SCALE

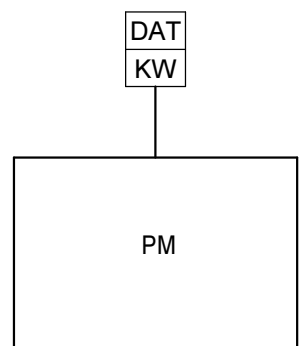


**BRANCH CIRCUIT METER**  
NO SCALE

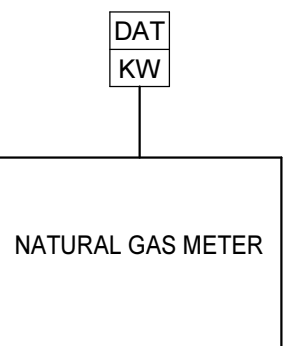


**NATURAL GAS METER**  
NO SCALE

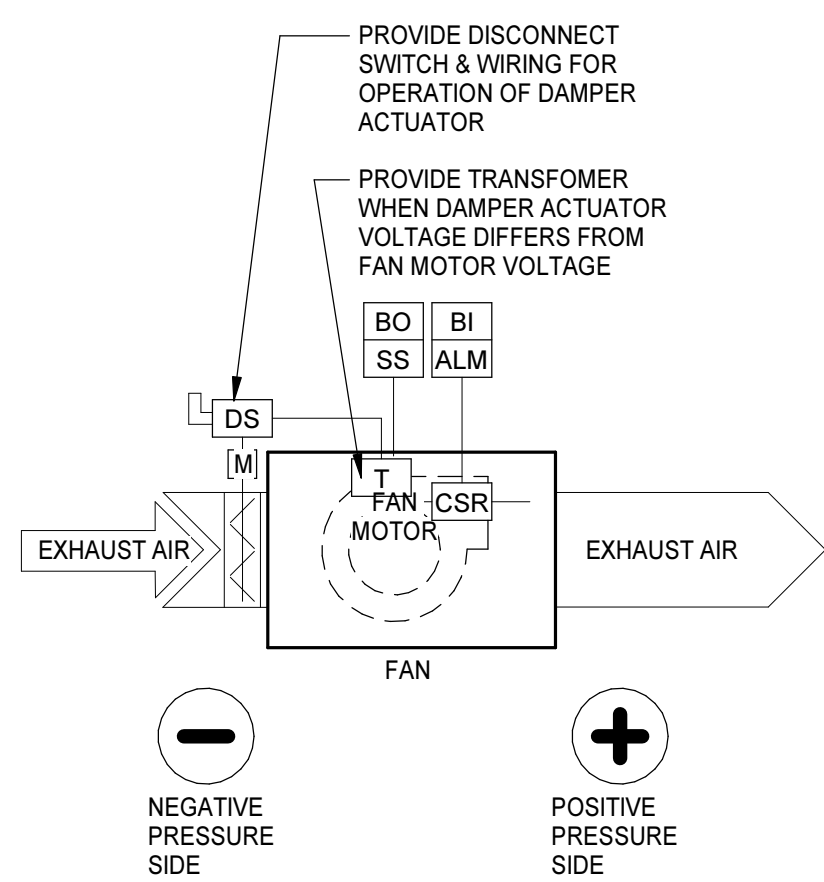


**IN LINE EXHAUST FAN**  
NO SCALE

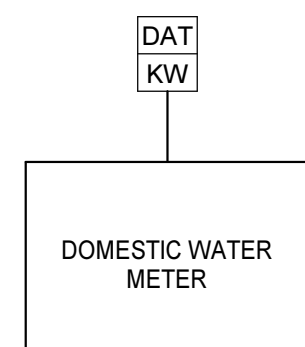





**DOMESTIC WATER METER**  
NO SCALE

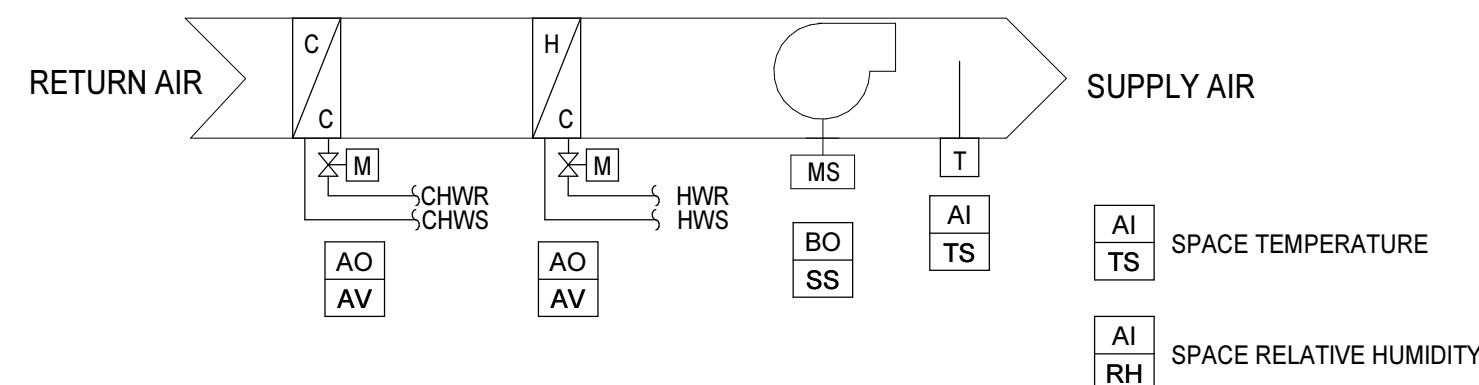

**BLOWER COIL / FAN COIL UNITS**  
NO SCALE

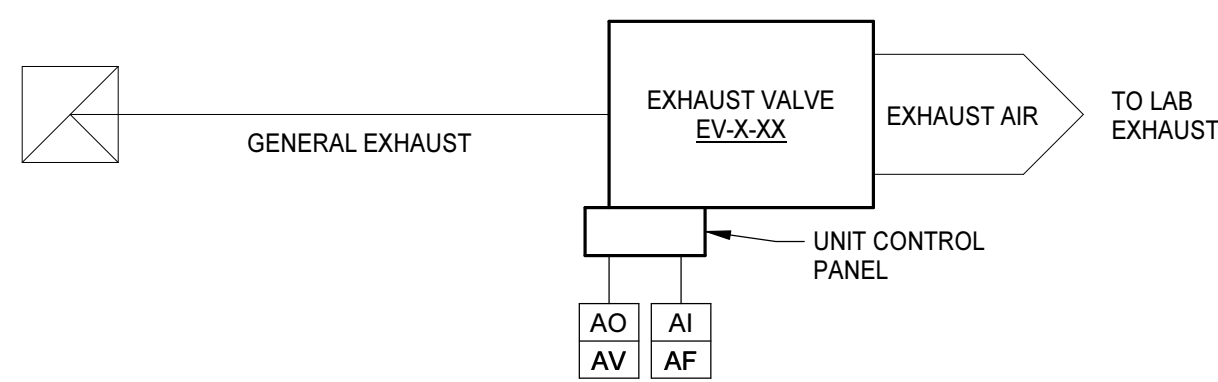

**TERMINAL UNIT WITH REHEAT COIL**  
NO SCALE

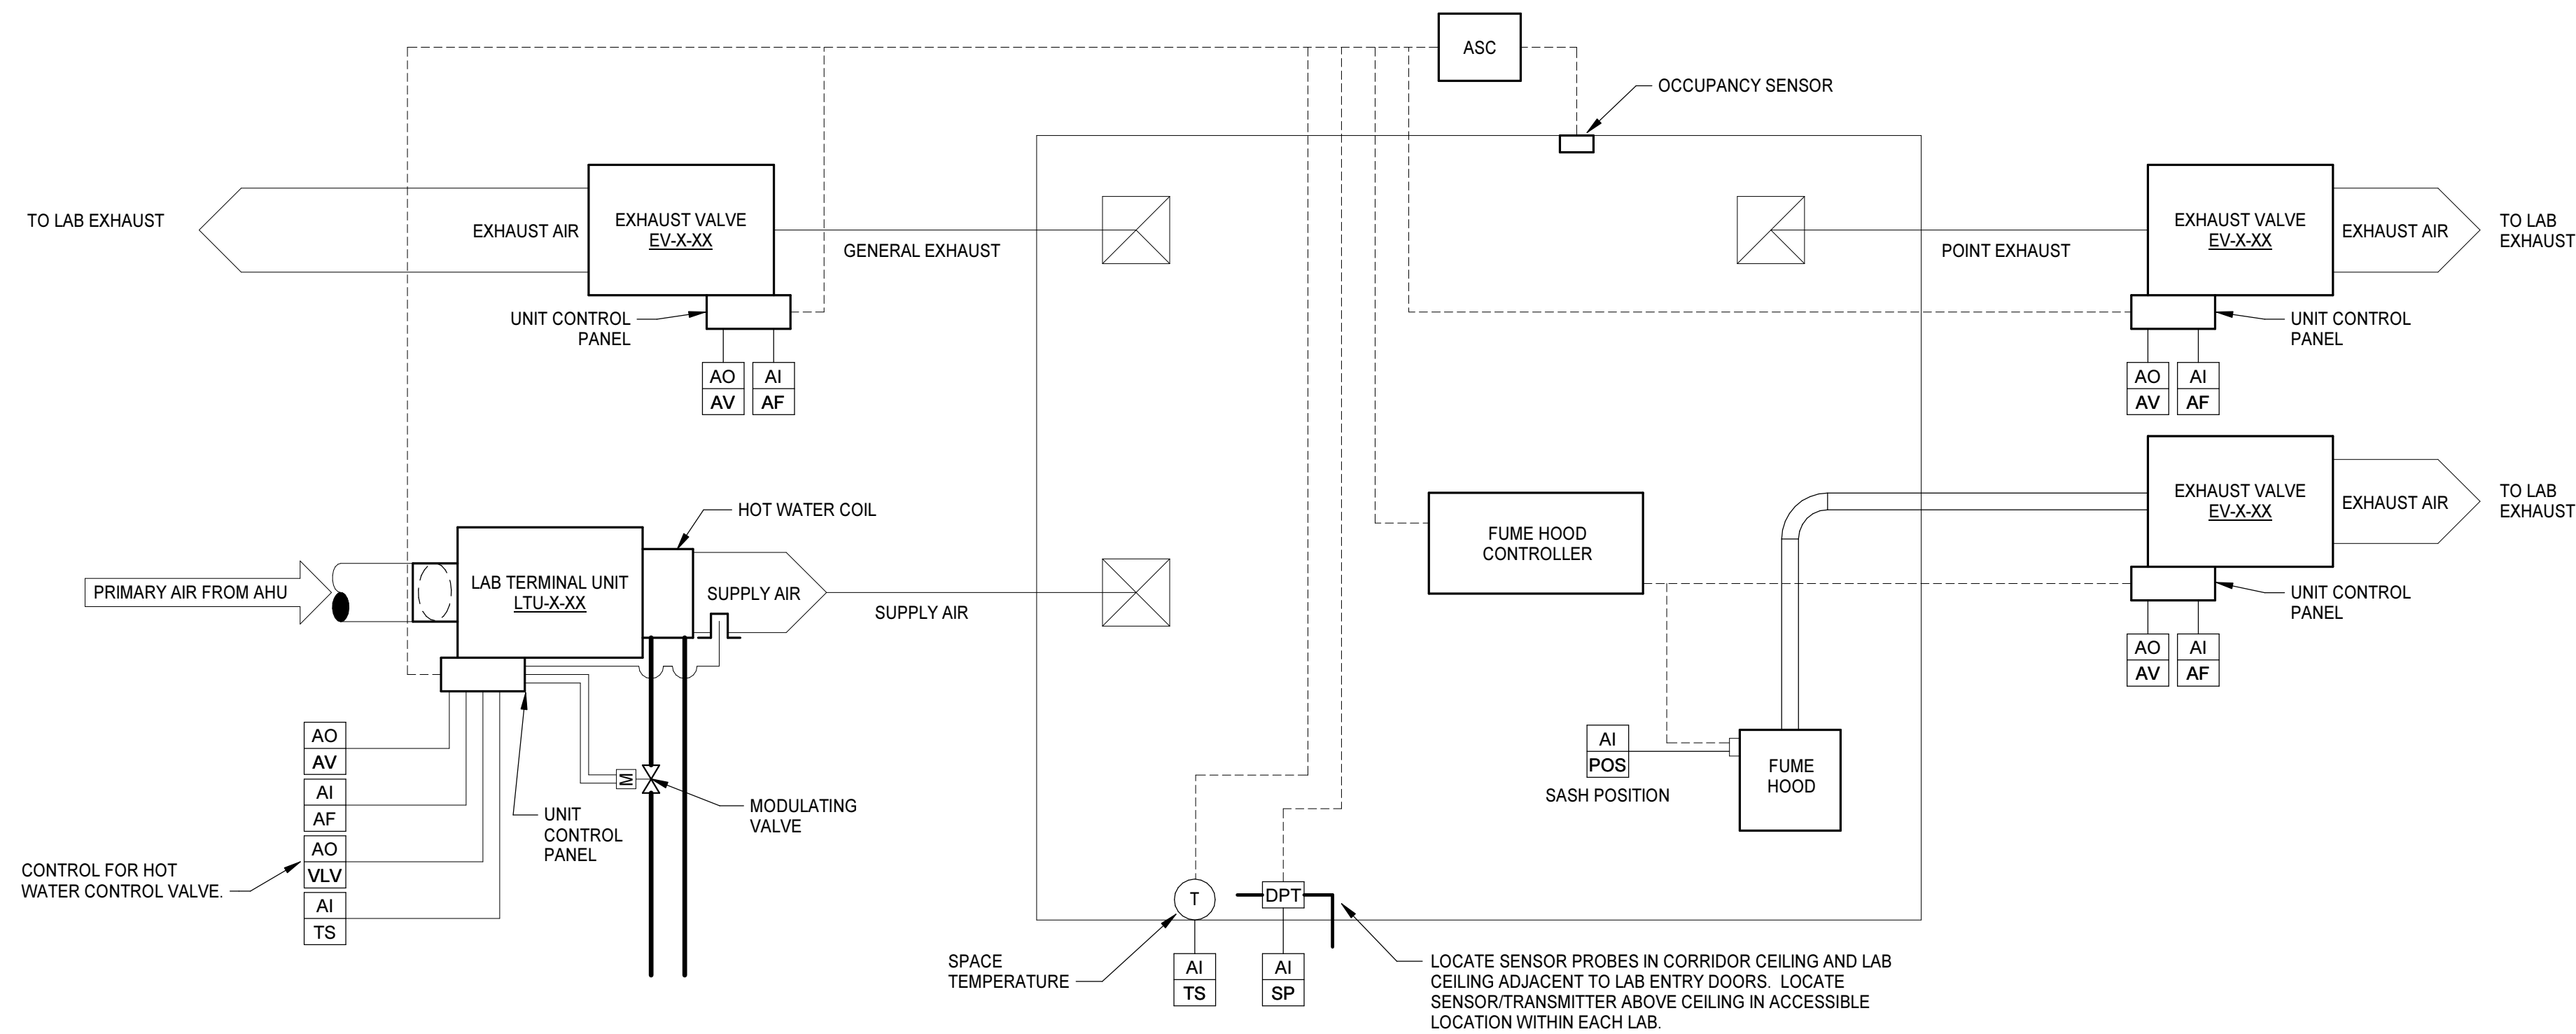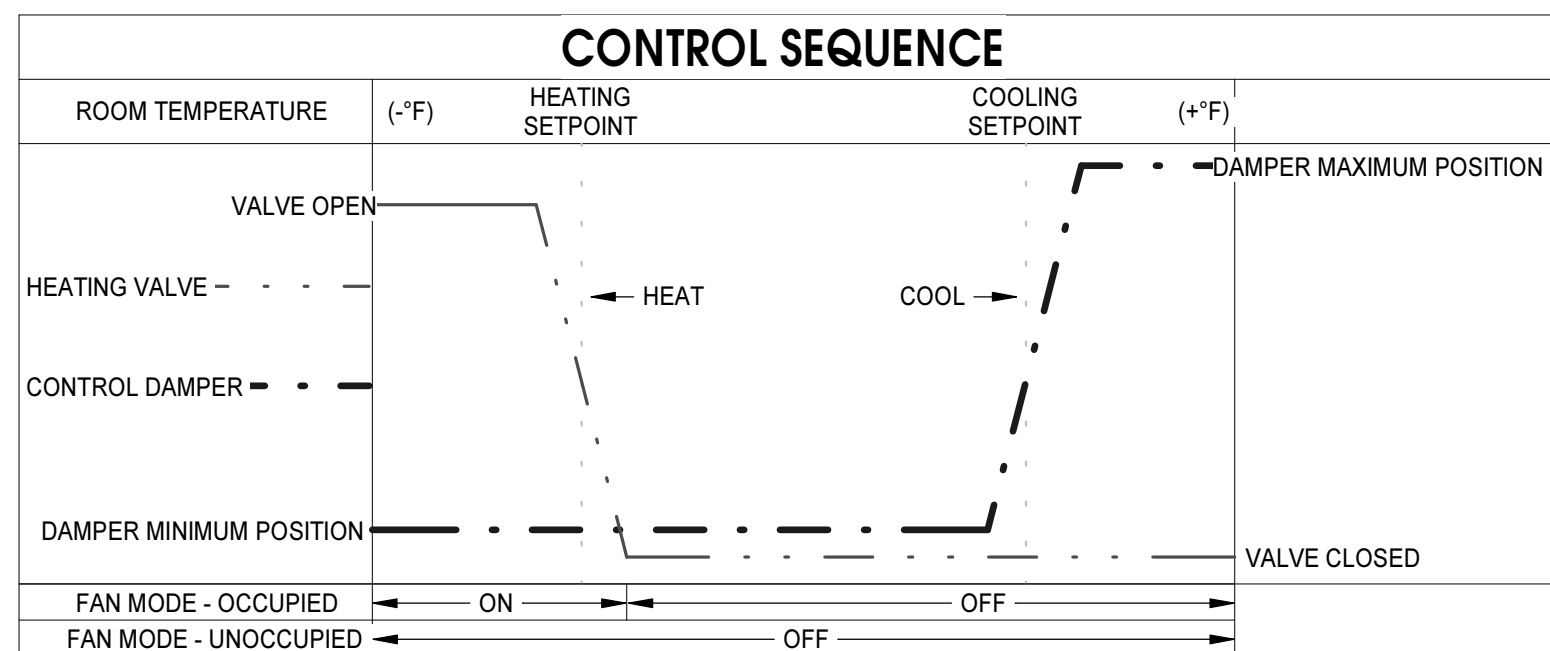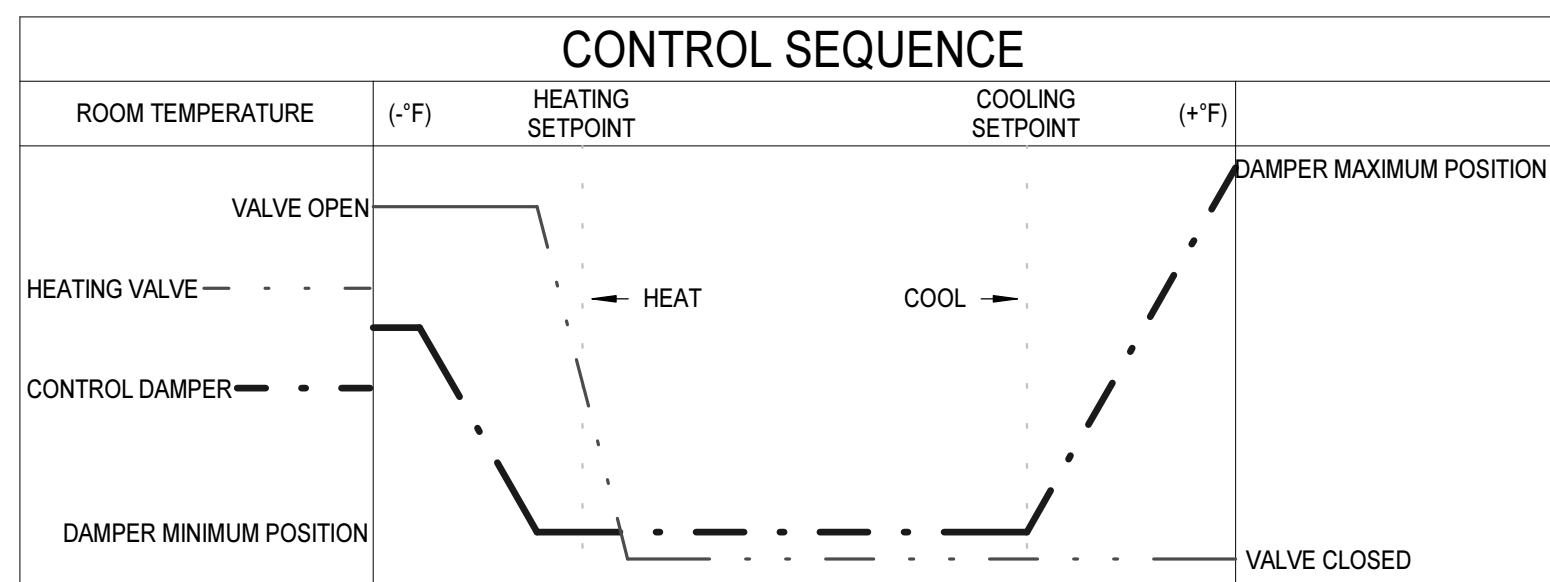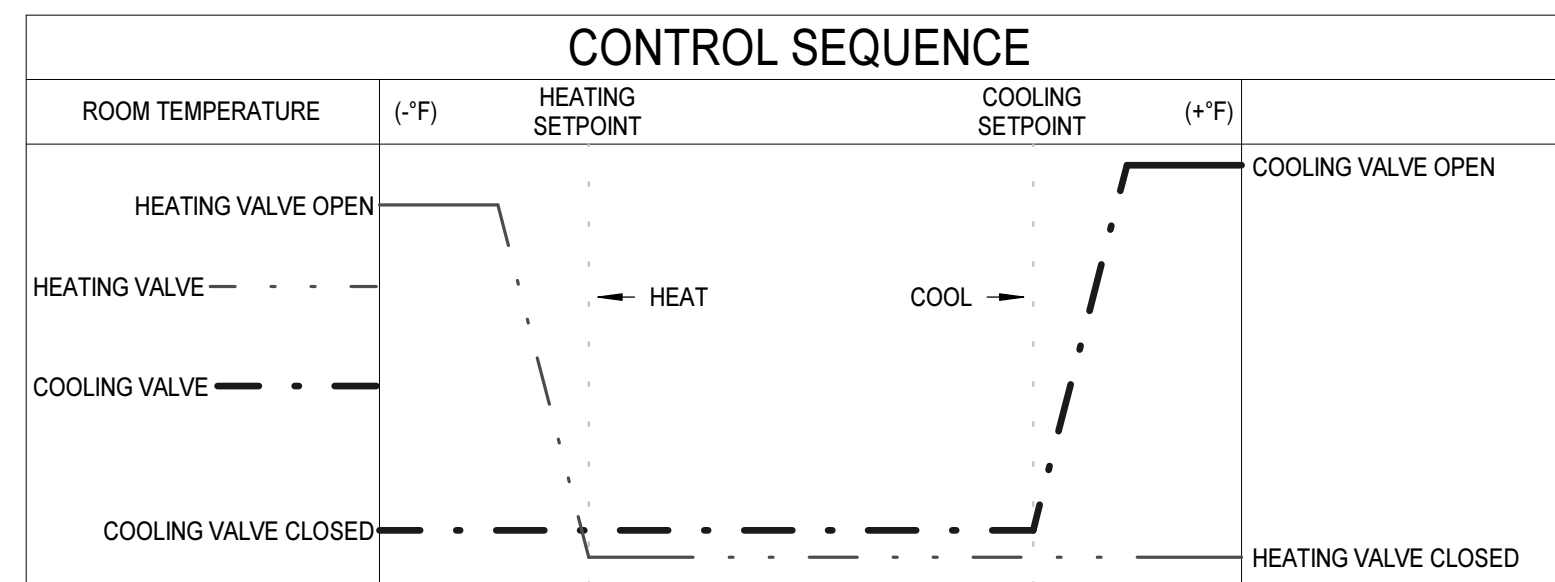

**LAB TERMINAL UNIT CONTROLS**  
NO SCALE

BMS PANEL SECHEDULE			
TAG	EQUIPMENT SERVED	NUMBER	ROOM LOCATION
BC-1	AHU-1	1034	MECHANICAL
BC-2	AHU-2	1083	MECHANICAL
BC-3	AHU-3	2044	MECHANICAL
BC-4	AHU-4	2107	MECHANICAL
BC-5	ERU-1, LEF-1 & 2	3001-1	Room-1
BC-6	ERU-2, LEF-3 & 4	3001-1	Room-1
BC-7	CHILLED WATER SYSTEM	0003	MECHANICAL ROOM
BC-8	HOT WATER SYSTEM	0002	BOILER ROOM



## Dobo Hall Renovation - Package A

SCO PROJECT NO. 18-19798-01A

UNC Wilmington

4978 CAHILL DR, WILMINGTON, NC 28403

PROJECT NO.	DATE
580999	MARCH 27, 2019
REVISIONS	
DATE	DESCRIPTION

CONTROLS

M7.2