

**SHEET NOTES**

1. SEE SHEET L-001 FOR GENERAL LANDSCAPE NOTES, ABBREVIATIONS & SYMBOLS.
2. SEE SHEETS L-040-P1 AND L-041-P1 FOR LIGHTING, SIGNAGE & FURNITURE SCHEDULES.
3. SEE SHEETS L-431-P1 TO L-434-P1 FOR ENLARGEMENT PLANS
4. SEE SHEET L-545-P1 FOR PLAY AREA EQUIPMENT LAYOUT

**LEGEND**

--- LIMIT OF WORK (2' OFFSET)

- FURNITURE**
- BN-1A BENCH - TYPE 1A
  - BN-1B BENCH - TYPE 1B
  - BN-1C BENCH - TYPE 1C
  - BN-2 BENCH - TYPE 2
  - BN-3 BENCH - TYPE 3
  - BO-1 BOLLARD - TYPE 1
  - BR-1 BICYCLE RACK - TYPE 1
  - DF-1 DRINKING FOUNTAIN - TYPE 1
  - TR-1 TRASH/ RECYCLING RECEPTACLE - TYPE 1

**RAILS AND FENCES**

- FN-1 FENCE - TYPE 1
- GT-1 GATE - TYPE 1
- HR-1 HANDRAIL - TYPE 1
- HR-2 HANDRAIL - TYPE 2
- GR-1 GUARDRAIL - TYPE 1
- GR-2 GUARDRAIL - TYPE 2

**LIGHTING (SEE ELECTRICAL DRAWINGS)**

- TA CITY STANDARD STREET POLE
- TB PEDESTRIAN POLE
- TC MULTI-HEAD POLE
- TD PEDESTRIAN BOLLARD
- TF IN-GRADE LUMINAIRE
- WG CITY STANDARD RIVERFRONT POLE

**SIGNAGE**

- ID-1 SIGNAGE - IDENTIFICATION
- ID-2
- ID-3
- INT-1A SIGNAGE - INTERPRETIVE
- INT-1B
- REG-1A SIGNAGE - REGULATORY 1
- REG-1B PARK RULES

**SITE UTILITIES**

- HB-1 HOSE BIB - BLDG MOUNTED, SEE PLUMBING DWGS
- HB-2 HOSE BIB - FLUSH IN GRADE SEE CIVIL DWGS
- SC-1 SECURITY CAMERA SEE ELECTRICAL DWGS
- P-1 POWER - POINTS OF SALE SEE ELECTRICAL DWGS
- P-2 POWER - PORTABLE TOILET SEE ELECTRICAL DWGS

**NORTH WATERFRONT PARK**  
10 COWAN STREET  
WILMINGTON, NORTH CAROLINA

CITY OF WILMINGTON  
Community Services Department  
PO Box 1810, Wilmington, North Carolina 28402  
City of Wilmington Project Code 3CPRK1860

Landscape Architecture = L  
HARGREAVES JONES  
180 Varick Street, Suite 204, New York, NY 10014  
www.hargreavesjones.com  
NC License #0-513

Architecture = A  
SAGE & COOMBE ARCHITECTS  
12-16 Vestry Street, 5th Floor, New York, NY 10013  
www.sageandcoombe.com

Acoustic/Theater/AV = AT  
CAP P.C.  
77 Water Street, New York NY 10015  
www.arup.com

Civil Engineering = C  
Structural Engineering = S  
Geotechnical Engineering = G  
STEWART  
223 S. West Street, Suite 1100, Raleigh, NC 27603  
www.stewartinc.com  
NC License #C-1051

Environmental Engineering = EE  
SOIL & ENVIRONMENTAL CONSULTANTS, PA  
8412 Falls of Neuse Road, Suite 104, Raleigh, NC 27615  
www.sandec.com

EAGLE RESOURCES  
215 West Moore Street, Southport, NC 28461  
www.eagleresources.com

Irrigation = I  
CLARK IRRIGATION DESIGN & CONSULTING, INC  
P.O. Box 693, Lenoir, NC 28553  
www.clarkirrigationdesign.com

Landscape Soil = LS  
LANDIS, PLLC  
3908 Bentley Brook Dr. Raleigh, NC 27612  
www.landispllc.com


Mechanical Engineering = M  
Electrical Engineering = E  
Plumbing Engineering = P  
Fire Protection = FP  
CHEATHAM & ASSOCIATES, PA  
3412 Enterprise Drive, Wilmington NC 28405  
www.cheatham.com  
NC License #C-1073

Marine Structural Engineering = SM  
ANDREW CONSULTING ENGINEERS  
3811 Peachtree Avenue, Suite 300, Wilmington, NC 28403  
www.andrewengineers.com

Water Fountain Design = WF  
DELTA FOUNTAINS  
11404 Columbia Park Dr. W., Suite 4, Jacksonville, FL 32258  
www.deltafountains.com

Lighting Design = EL  
TILLOTSON DESIGN ASSOCIATES  
40 Worth Street, Room 703, New York NY 10013  
www.tilotsondesign.com


**SEAL/SIGNATURE**

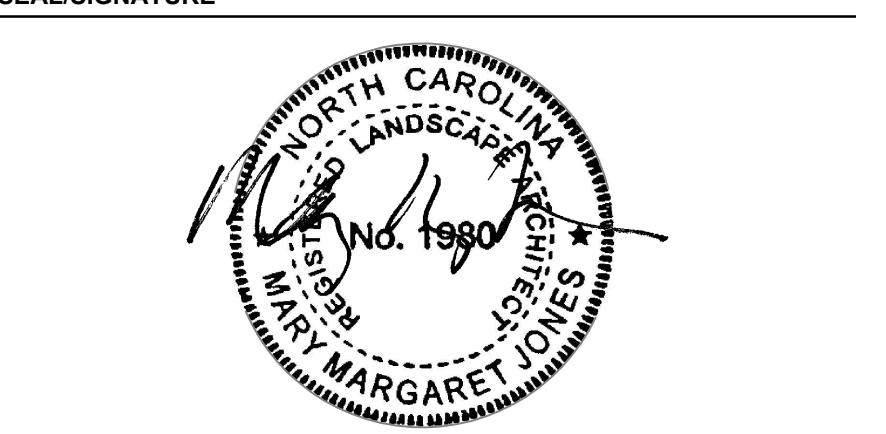

**ISSUE/REVISIONS**

NO.	DESCRIPTION	DATE
1	CONFORMED SET	10/25/2019

**KEY MAP**

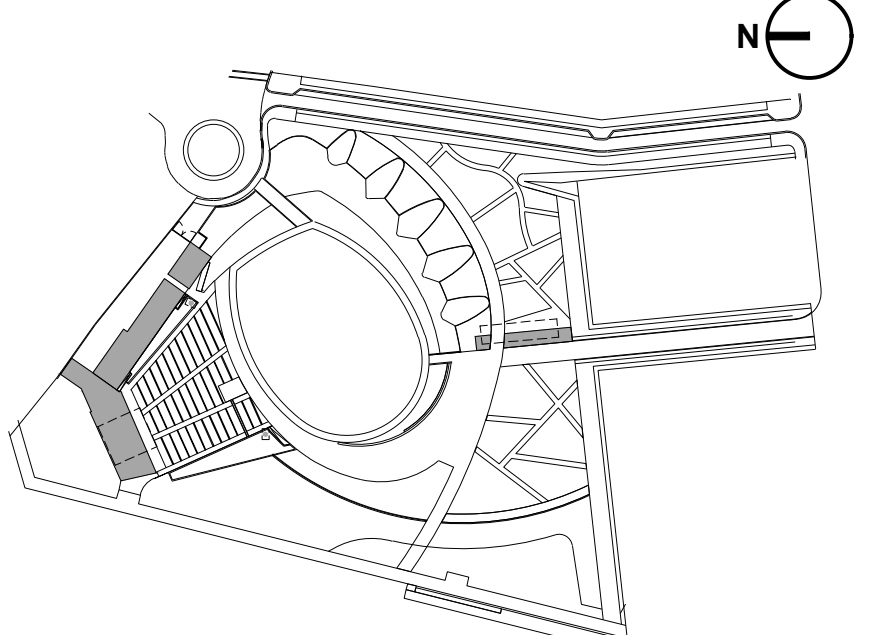

**SHEET INFORMATION**  
Project No.: NWP 1701  
Drawn By: MP / SW / AL  
Checked By: ML / CM  
Date: 10/25/2019  
Scale: 1"=30'-0"  
0 5 10 15 30

**LANDSCAPE FURNITURE LIGHTING & SIGNAGE PLAN**

SHEET NO.

**L-141-P1**