

PROJECT TITLE

WEST
BRUNSWICK
HIGH SCHOOL
CAFETERIA
ADDITION

550 WHITEVILLE ROAD N.W.
SHALLOTTE, NC 28470

DSP # : 100
DPI SCHOOL # : 1167

SHEET TITLE

CAFETERIA BUILDING
SECTIONS

ISSUE BLOCK


1	05.04.20	ADDENDUM 1
	04.16.20	ISSUED FOR BIDDING
	03.20.20	100% REV. SUBMISSION
	10.14.19	NCDPI DD SUBMISSION
	07.30.19	SD PROGRESS DWGS
	07.11.19	NCDPI SD SUBMISSION

Mark	Date	Description
------	------	-------------


PROJECT NO: 2019083.02
DATE: 04.16.2020
SCALE: As indicated
DRAWN BY: LJR PROJ MGR: RMC

A301


COPYRIGHT © 2020

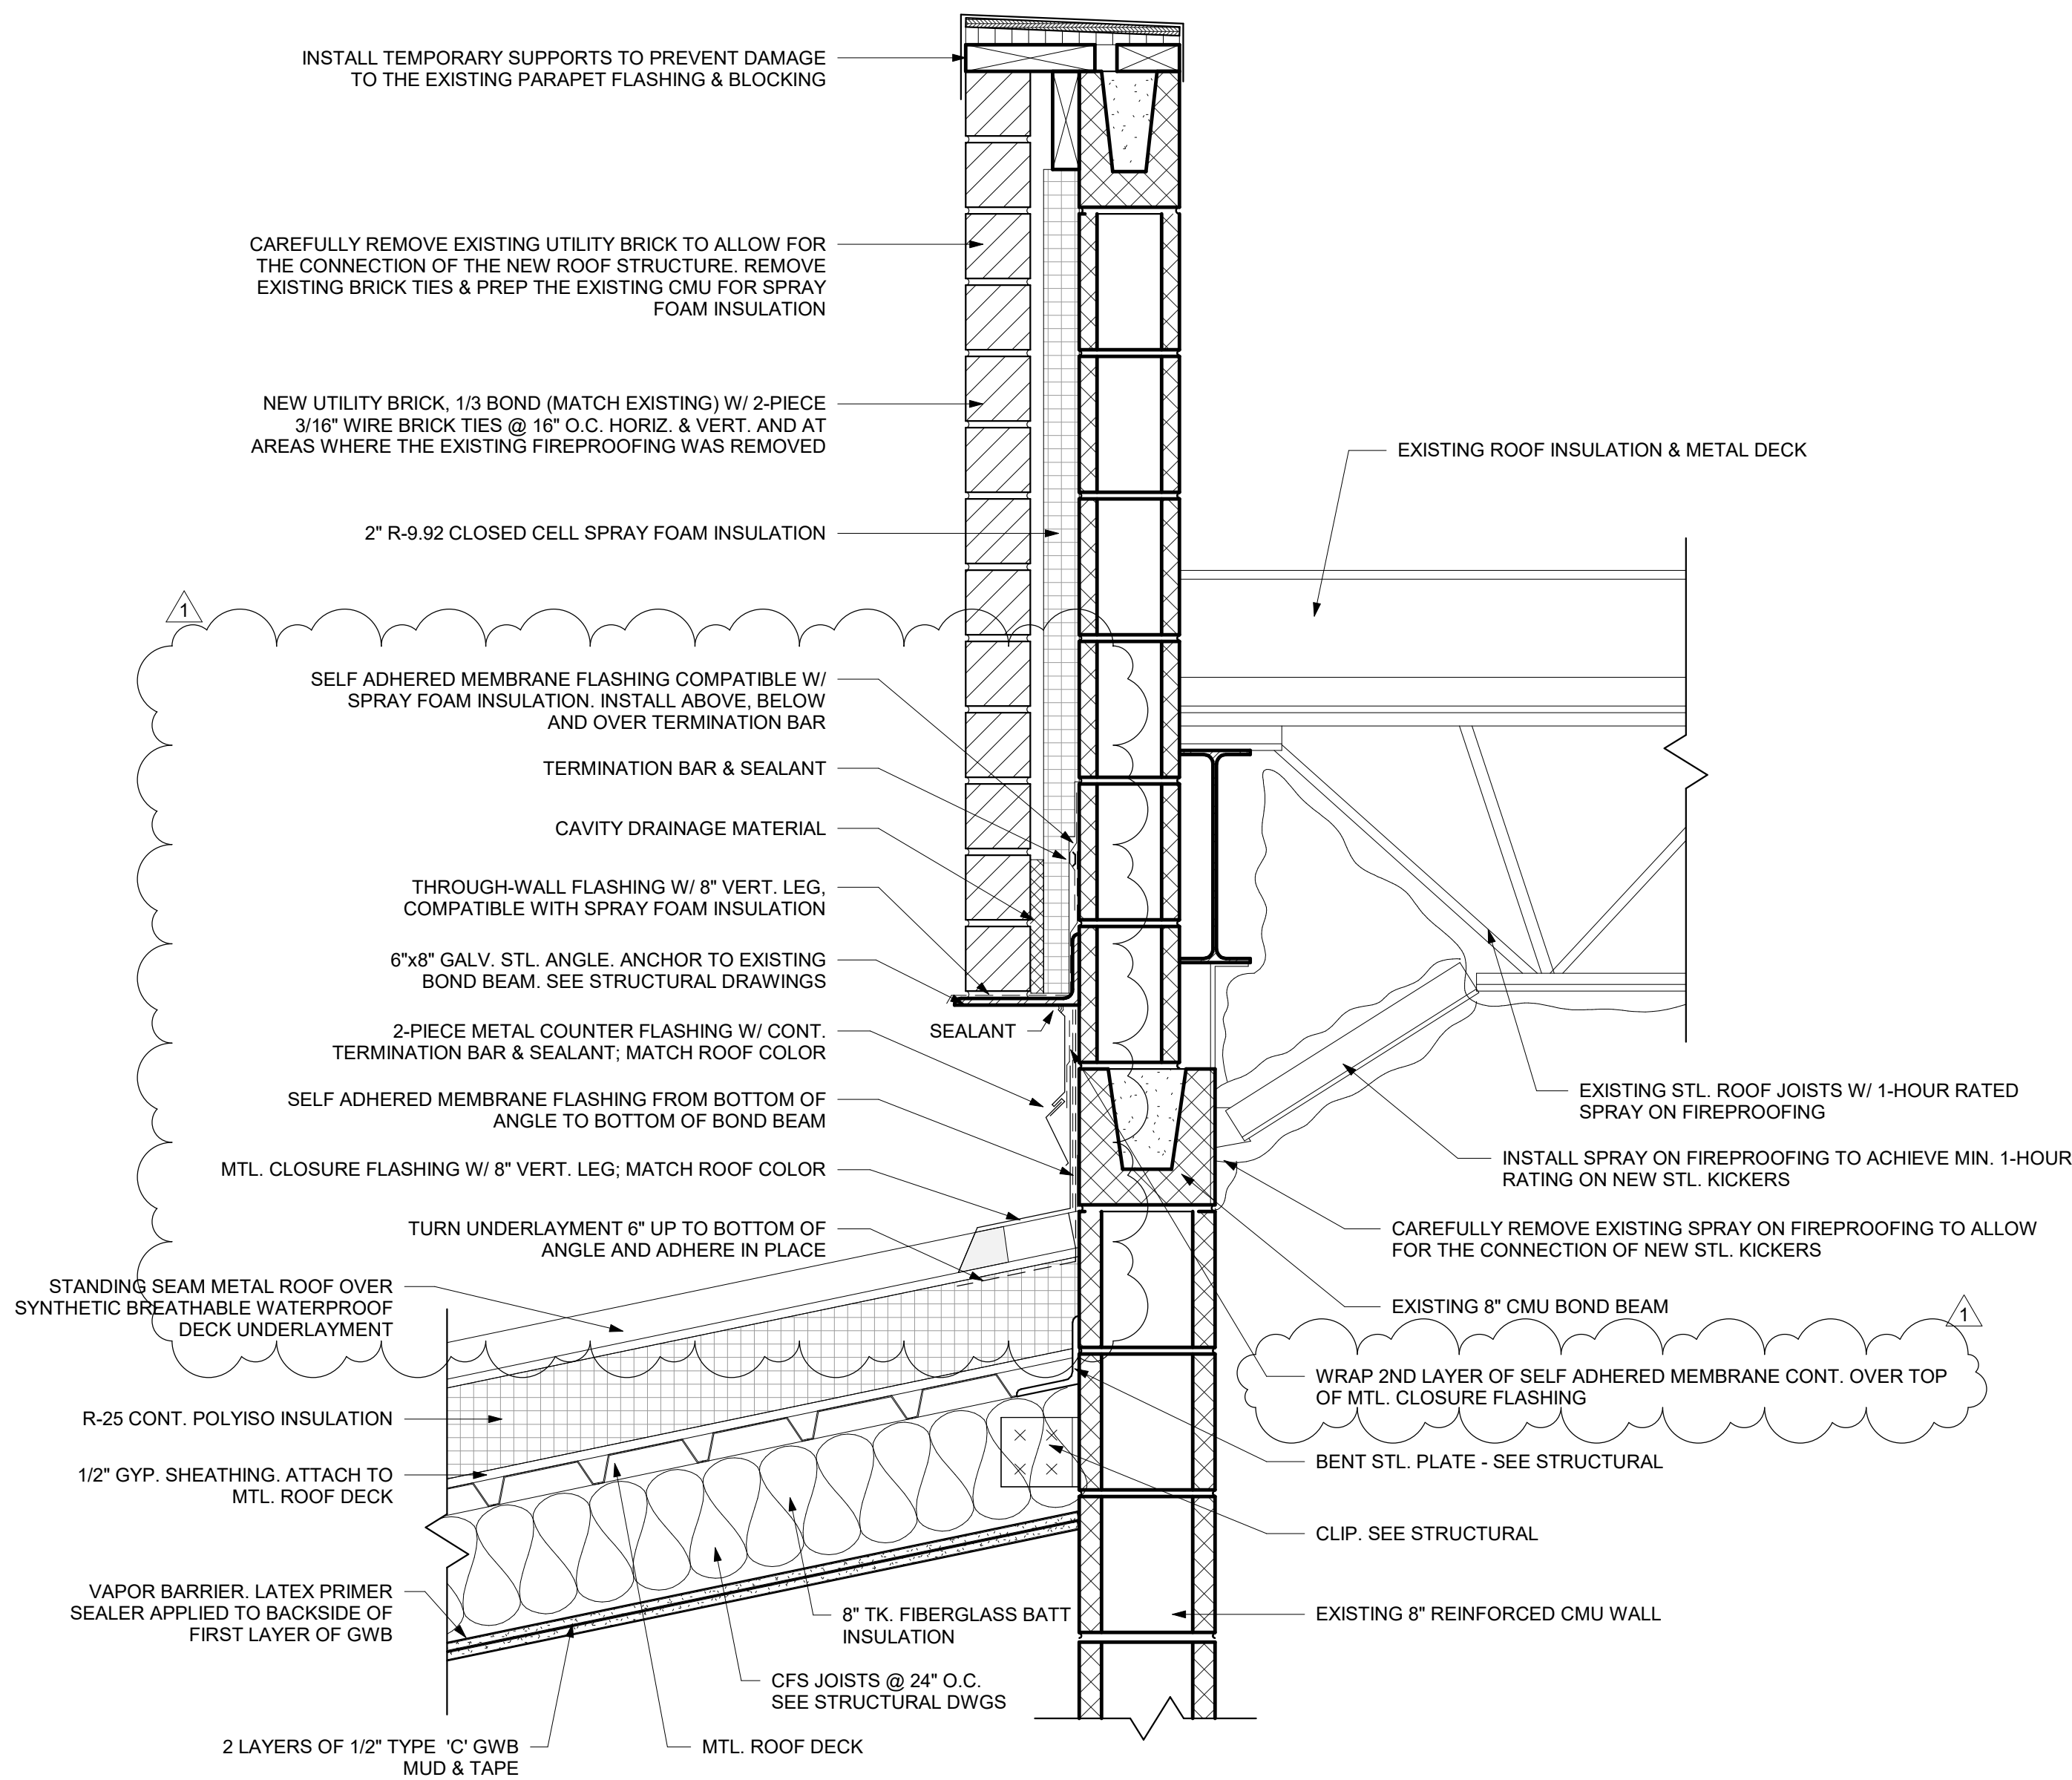

3 CONNECTION DETAIL
SCALE: 1 1/2\"/>

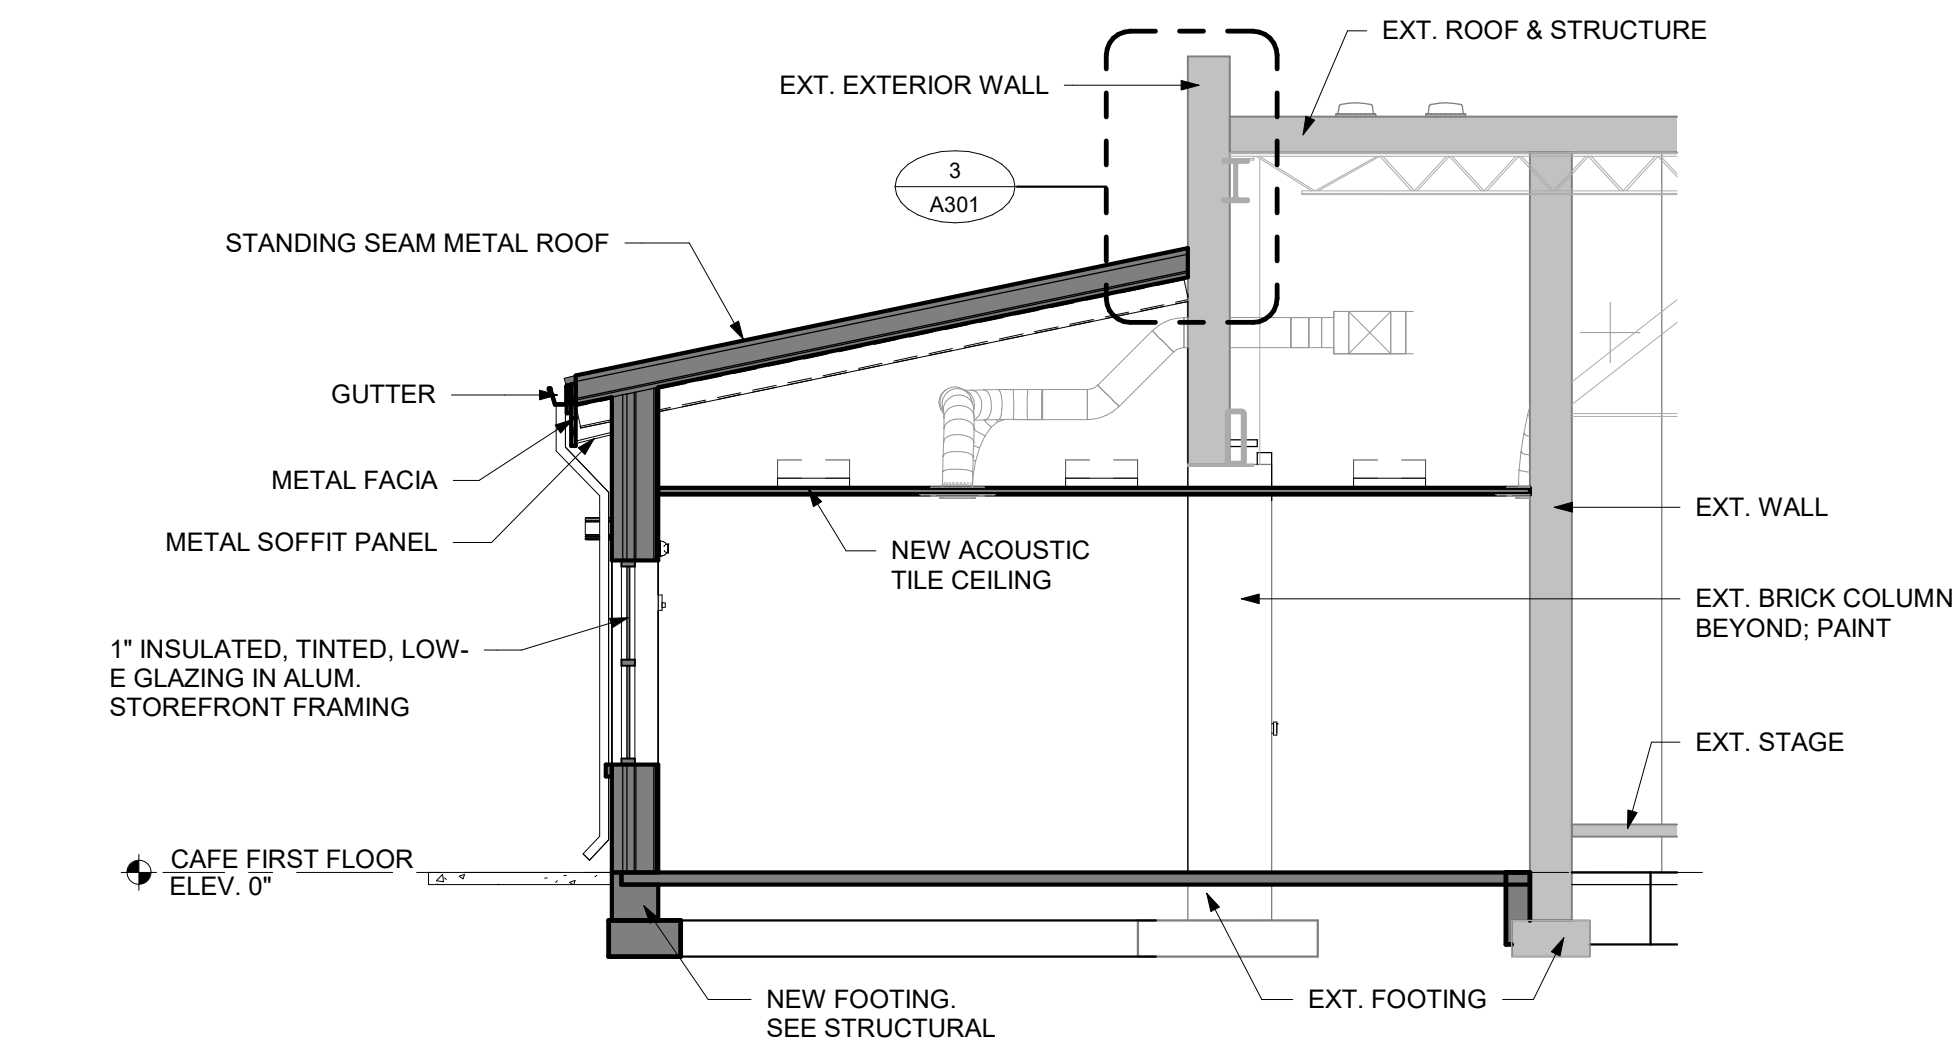

1 CAFETERIA ADDITION N/S
BUILDING SECTION
SCALE: 3/16\"/>

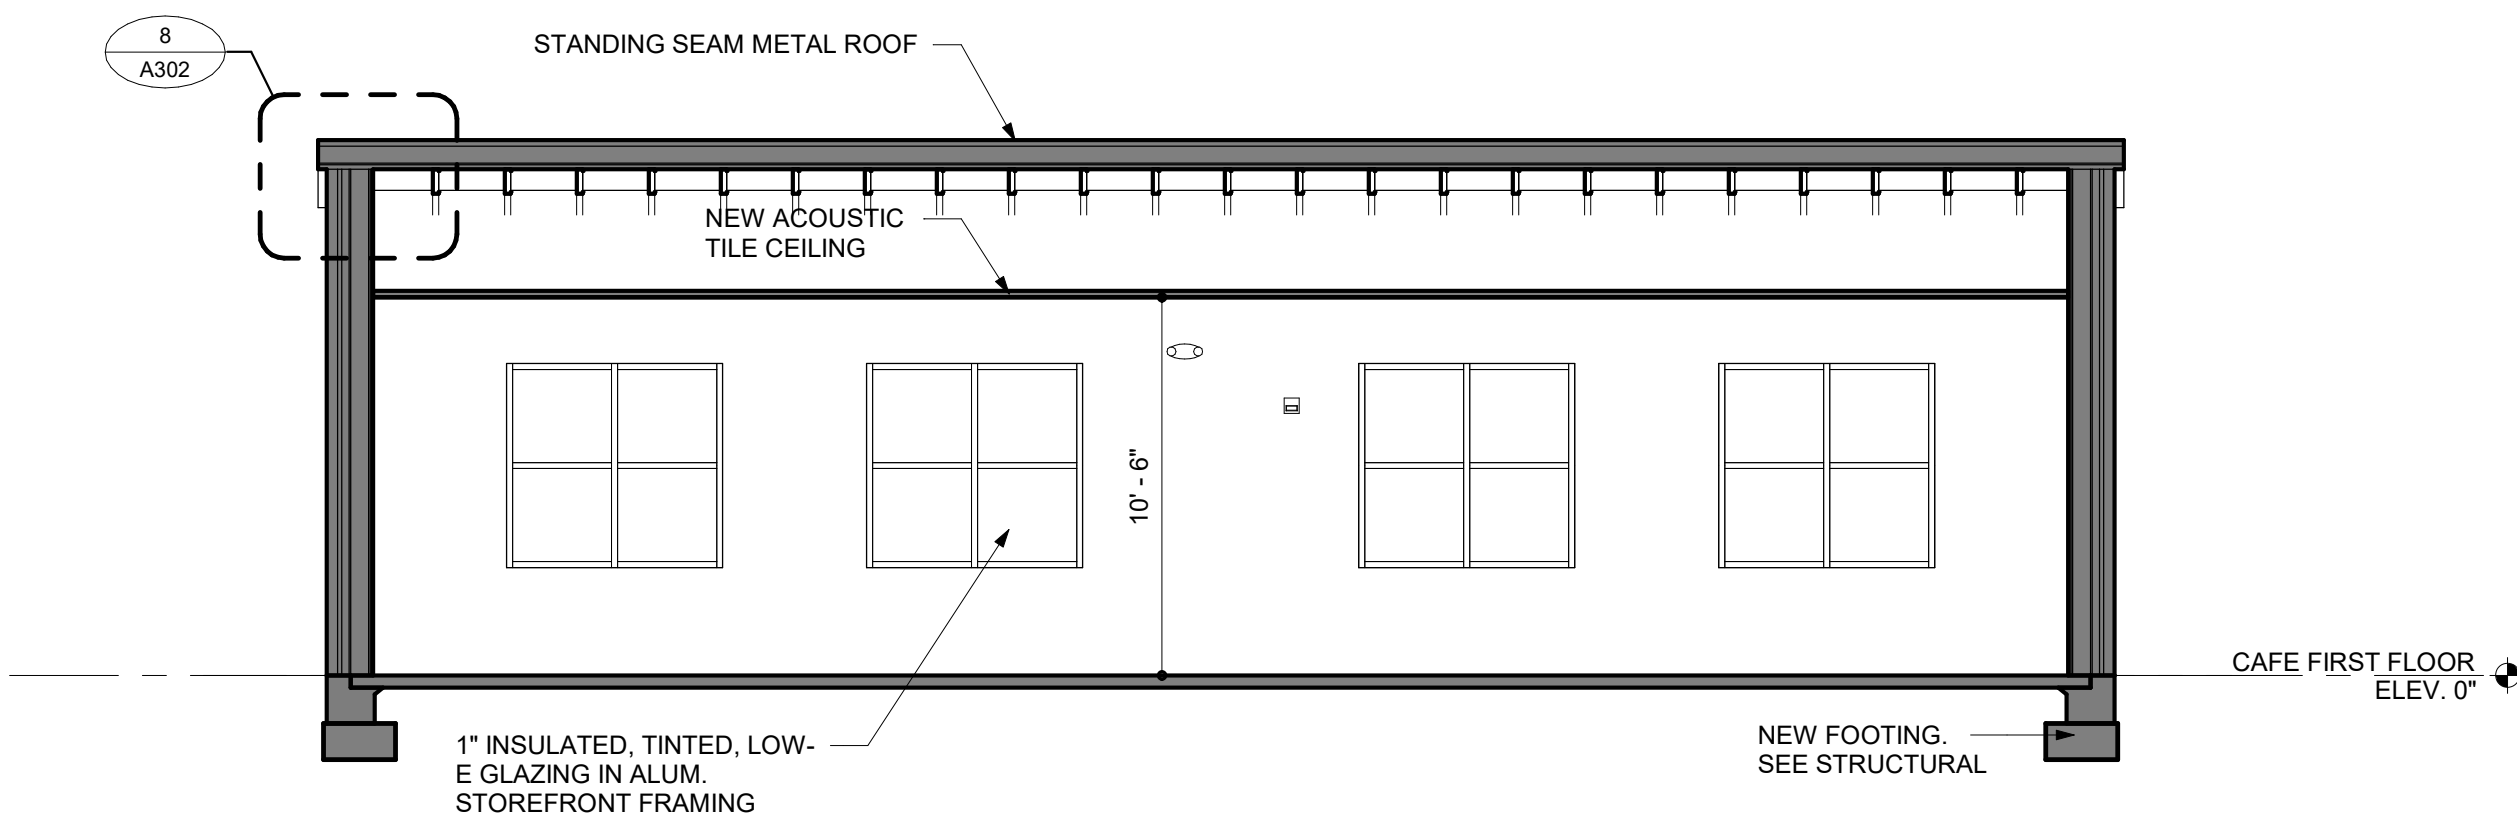

2 CAFETERIA ADDITION W/E
BUILDING SECTION
SCALE: 3/16\"/>