

FINISH SCHEDULE LEGEND	
KEY NAME	DESCRIPTION
FLOOR	
-	NOT APPLICABLE / EXISTING TO REMAIN
VCT	VINYL COMPOSITION TILE
BASE	
-	NOT APPLICABLE / EXISTING TO REMAIN
R	RESILIENT WALL BASE
WALL	
-	NOT APPLICABLE / EXISTING TO REMAIN
BRK	BRICK
CMU	CONCRETE MASONRY UNIT
EXPO	EXPOSED STRUCTURE
GWB	GYPSPUM WALL BOARD
PT	PAINT
CEILING	
-	NOT APPLICABLE / EXISTING TO REMAIN
ACT-2	2x2 ACOUSTICAL CEILING TILE
EXPO	EXPOSED STRUCTURE, FIRE PROTECTOIN, PLUMBING, MECHANICAL, ELECTRICAL TECHNOLOGY
GWB	GYPSPUM BOARD CEILING
PT	PAINT
ORIENTATION	
-	ON PLANS NORTH WALL IS UP, EAST IS RIGHT, SOUTH IS DOWN, WEST IS LEFT
GENERAL NOTES	
1	WALLS AND CEILINGS MAY CONTAIN MORE THAN ONE MATERIAL OR FINISH AS INDICATED. COORDINATE WITH CONSTRUCTION TYPE AND FINISH SIMILAR TO ADJACENT MATERIALS
2	SEE REFLECTED CEILING PLANS & CEILING NOTES FOR CEILING HEIGHTS, MATERIAL EXTENTS, LOCATIONS AND HEIGHTS OF BULKHEADS, SOFFITS, ETC.
3	FINISH WALL TYPES TAKE PRECEDENCE OVER SCHEDULED WALL FINISH. PROVIDE APPROPRIATE WALL FINISH TO CORRESPOND TO WALL TYPES.
4	MOLD AND MOISTURE RESISTANT GYPSPUM BOARD SHALL BE USED AT ALL KITCHEN AREAS, BATH, BULLET ROOMS AND CUSTODIAN SERVICE CLOSETS SCHEDULED TO HAVE GYPSPUM BOARD FINISHES
5	WALL AND CEILING FINISHES SHALL INCLUDE ALL PROJECTIONS, BEAM ENCLOSURES, RECESSES, BULKHEADS, MATERIAL CHANGES, OR OTHER ENCLOSURES. REFER TO REFLECTED CEILING PLANS
6	PROVIDE SEALANT/CAULK AT INTERSECTIONS OF DISSIMILAR MATERIALS AND AS RECOMMENDED BY MANUFACTURERS' GUIDELINES
7	ALL PARTITIONS AND WALLS SHALL BE PAINTED. PROVIDE PRICING TO REPAINT EXISTING WALLS



NOTE:
ALTERNATE FLOOR: LVT IN LIEU OF THE VCT SCHEDULED
PROVIDE ALL LABOR AND MATERIALS FOR THE SLAB PREPARATION AND INSTALLATION OF LVT IN ACCORDANCE
WITH THE MANUFACTURER'S WRITTEN INSTRUCTIONS. SEE SPECIFICATION 012300 - ALTERNATES FOR BASIS OF DESIGN
ALTERNATE FLOOR: TERRAZZO IN LIEU OF THE VCT SCHEDULED
PROVIDE ALL LABOR AND MATERIALS FOR THE SLAB PREPARATION AND INSTALLATION OF TERRAZZO TO MATCH THE
EXISTING TERRAZZO MATRIX AND THICKNESS AND IN ACCORDANCE WITH THE MANUFACTURE'S WRITTEN INSTRUCTIONS
SEE SPECIFICATION 012300 - ALTERNATES FOR BASIS OF DESIGN

NOTE 1: CERTIFY AND RELABEL EXISTING FRAME FOR USE IN A 90 MINUTE RATED OPENING
NOTE 2: PROVIDE NEW DOOR TYPE B AS SCHEDULED AND FACTORY PREP TO REUSE THE EXISTING DOOR HARDWARE

NOTE 1: CERTIFY AND RELABEL EXISTING FRAME FOR USE IN A 90 MINUTE RATED OPENING
NOTE 2: PROVIDE NEW DOOR TYPE B AS SCHEDULED AND FACTORY PREP TO REUSE THE EXISTING DOOR HARDWARE

GLAZING LEGEND

1. GLAZING SHALL BE TEMPERED IN DOORS, SIDE LIGHTS, AND AS REQUIRED BY CODE AND AS INDICATED
2. GLAZING SHALL BE SAFETY LAMINATED AS REQUIRED BY CODE, AND AS INDICATED.
3. PROVIDE FIRE PROTECTION AND FIRE-RESISTANCE RATED GLAZING AS REQUIRED BY CODE.
4. EXTERIOR GLAZING SHALL BE INSULATED.
5. GLAZING MARKED "3M" TO HAVE 3M SAFETY AND SECURITY WINDOW FILM APPLIED. FILM PROVIDED BY ALLOWANCE.

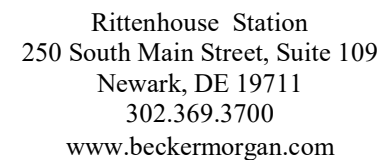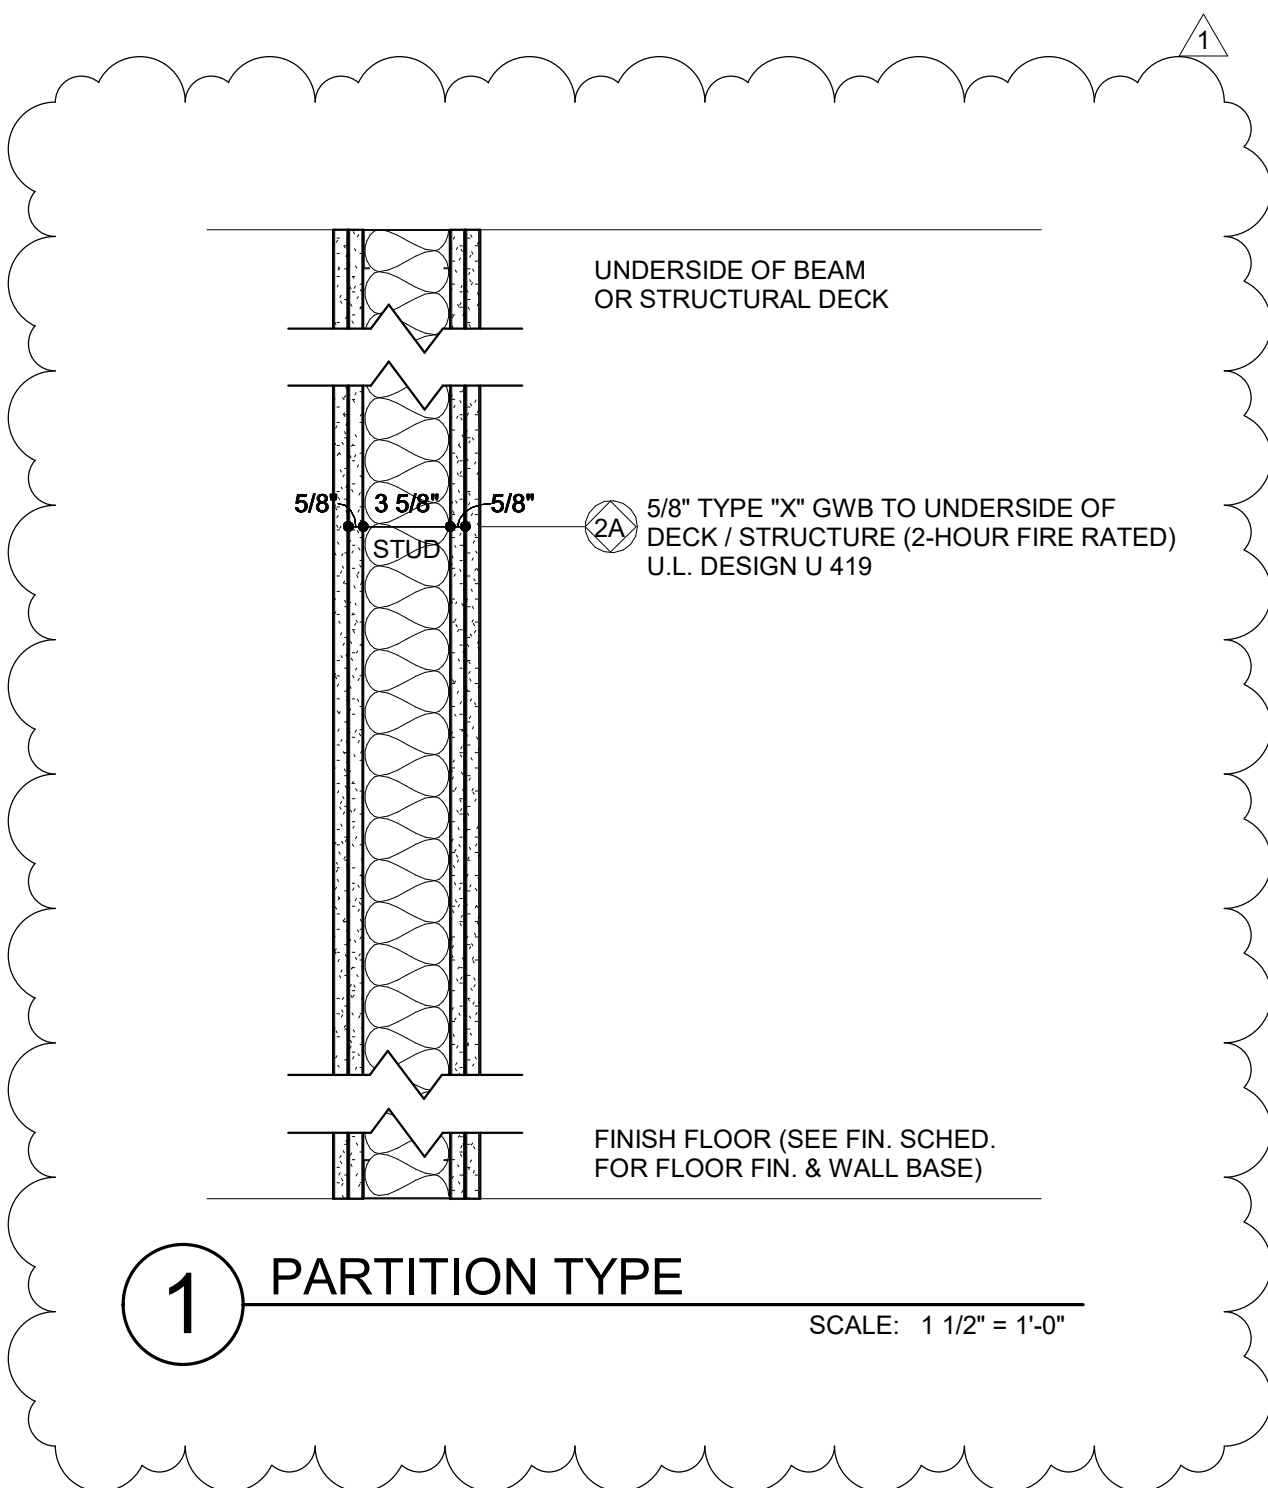

SCHEDULES,
DETAILS AND
PARTITION TYPE

A401

5/4/2020 4:27:49 PM C:\Users\Ireze\Documents\201908302 WBHS CAFE Irezek.M