

PROJECT TITLE

**WEST
BRUNSWICK
HIGH SCHOOL
CAFETERIA
ADDITION**

550 WHITEVILLE ROAD, N.W.
SHALLOTTE, N.C. 28470

DSP #: 100
DPI SCHOOL #: 1167

SHEET TITLE


**FOUNDATION
SECTIONS AND
DETAILS**

ISSUE BLOCK

Mark	Date	Description
1	09.04.20	ADDENDUM 1
	04.16.20	ISSUED FOR BIDDING
	03.20.20	100% REVIEW SUBMISSION
	07.29.20	EARLY SITE PACKAGE
	10.14.19	NCPR SD SUBMISSION
	7.30.19	SD PROGRESS DRAWINGS
	7.11.19	NCPR SD SUBMISSION


PROJECT NO: 2019082.00
DATE: 04.16.2020
SCALE: 1 1/2" = 1'-0"
DRAWN BY: MBK PROJ MGR: ALS

S301
COPYRIGHT © 2020

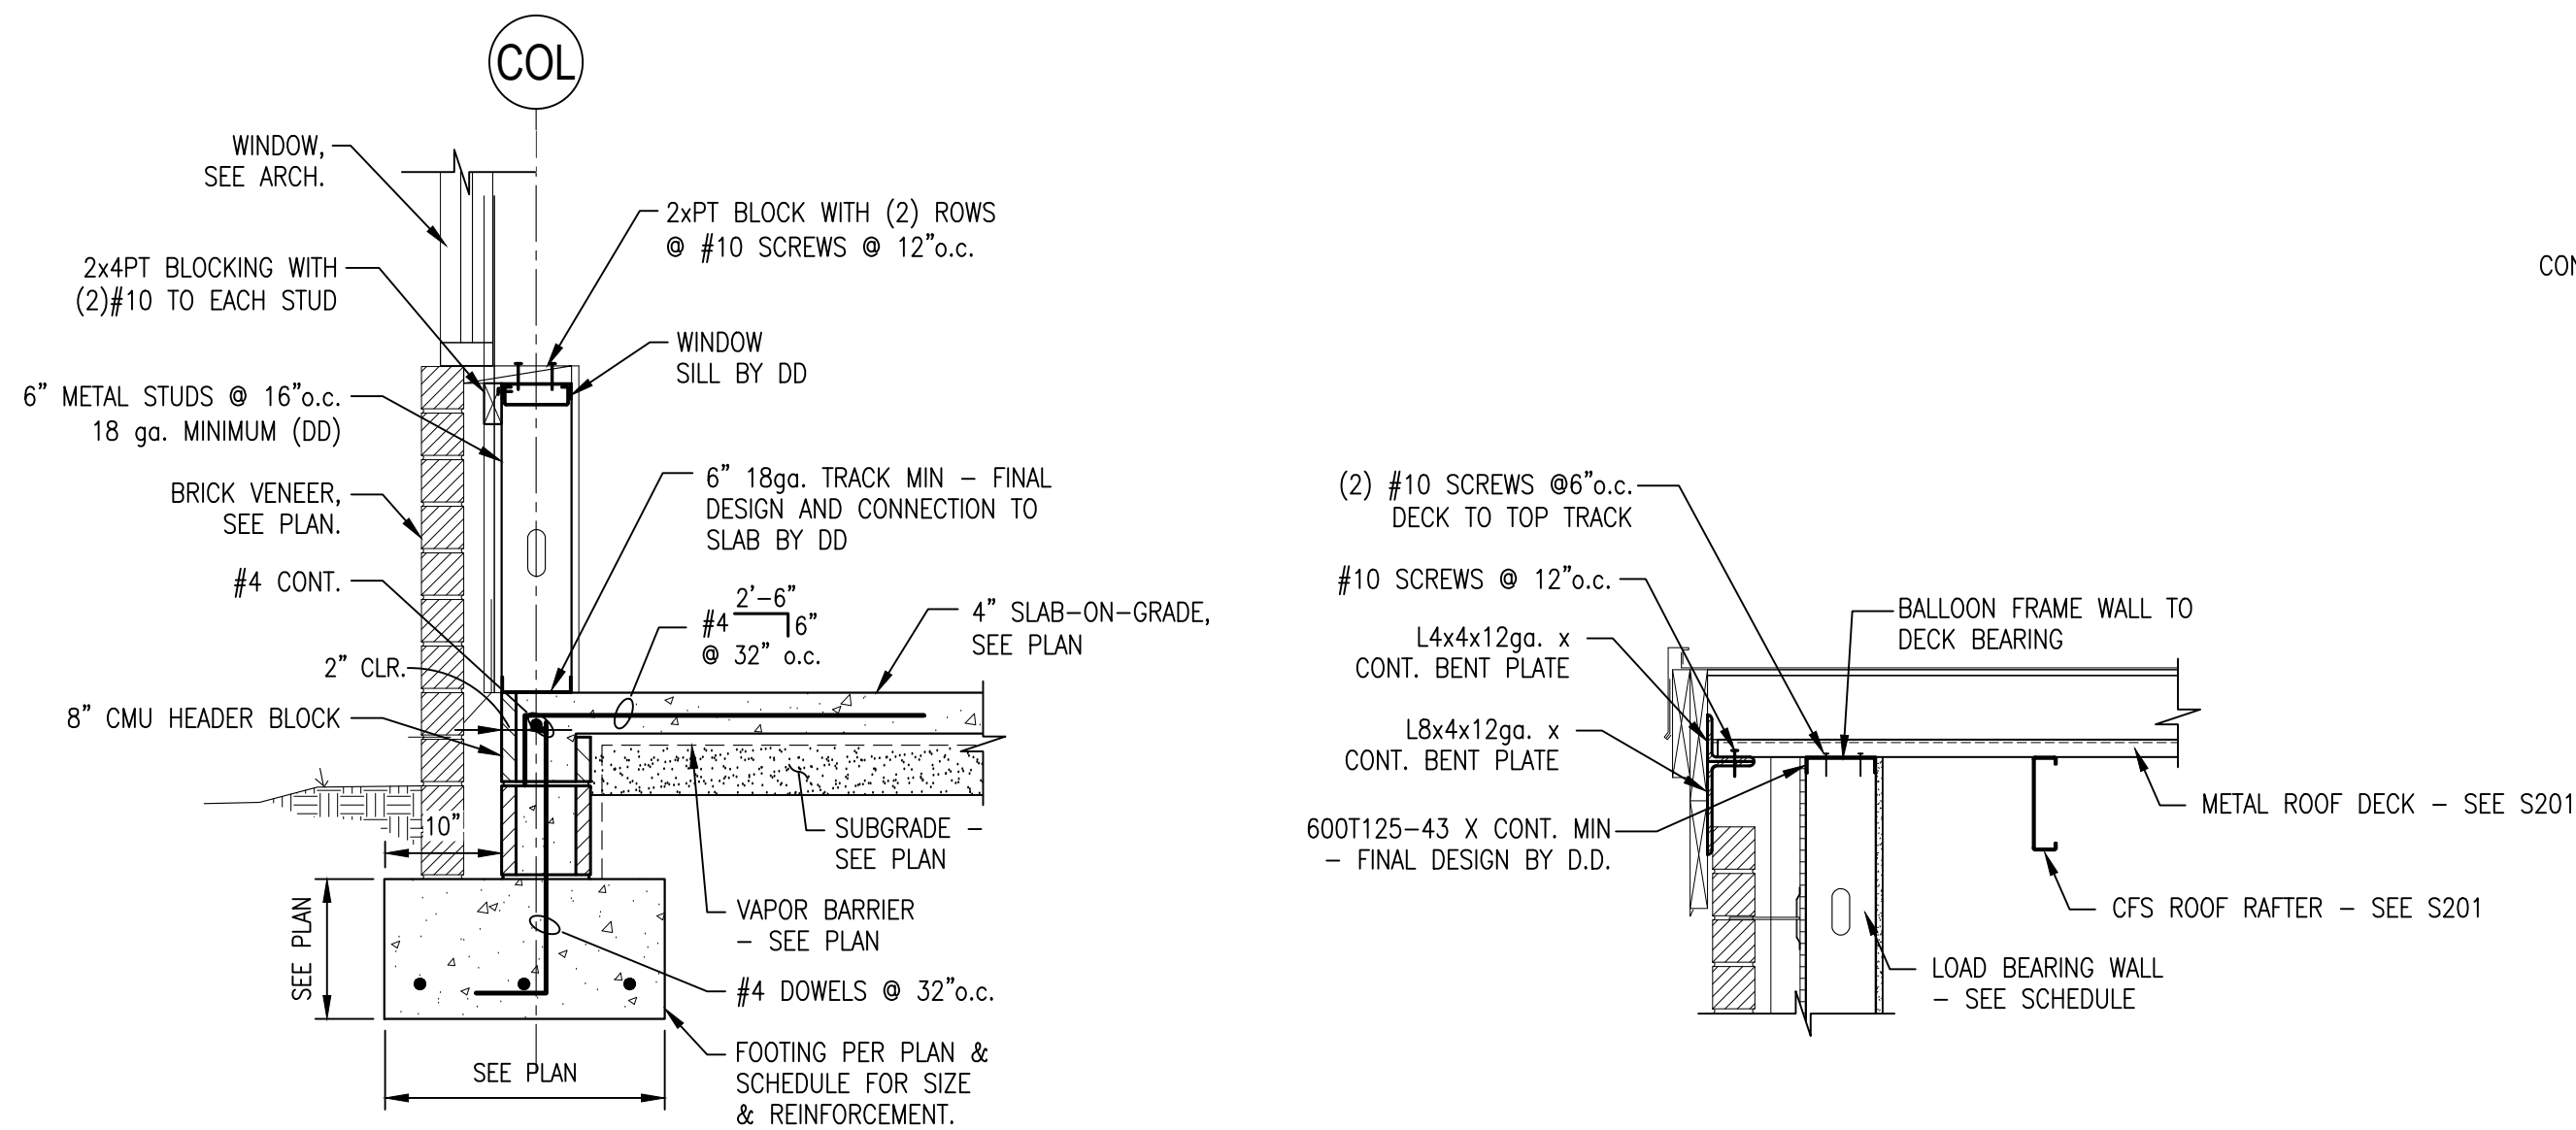


SECTION 1-1
SCALE: 3/4" = 1'-0"


SECTION 2-2
SCALE: 3/4" = 1'-0"

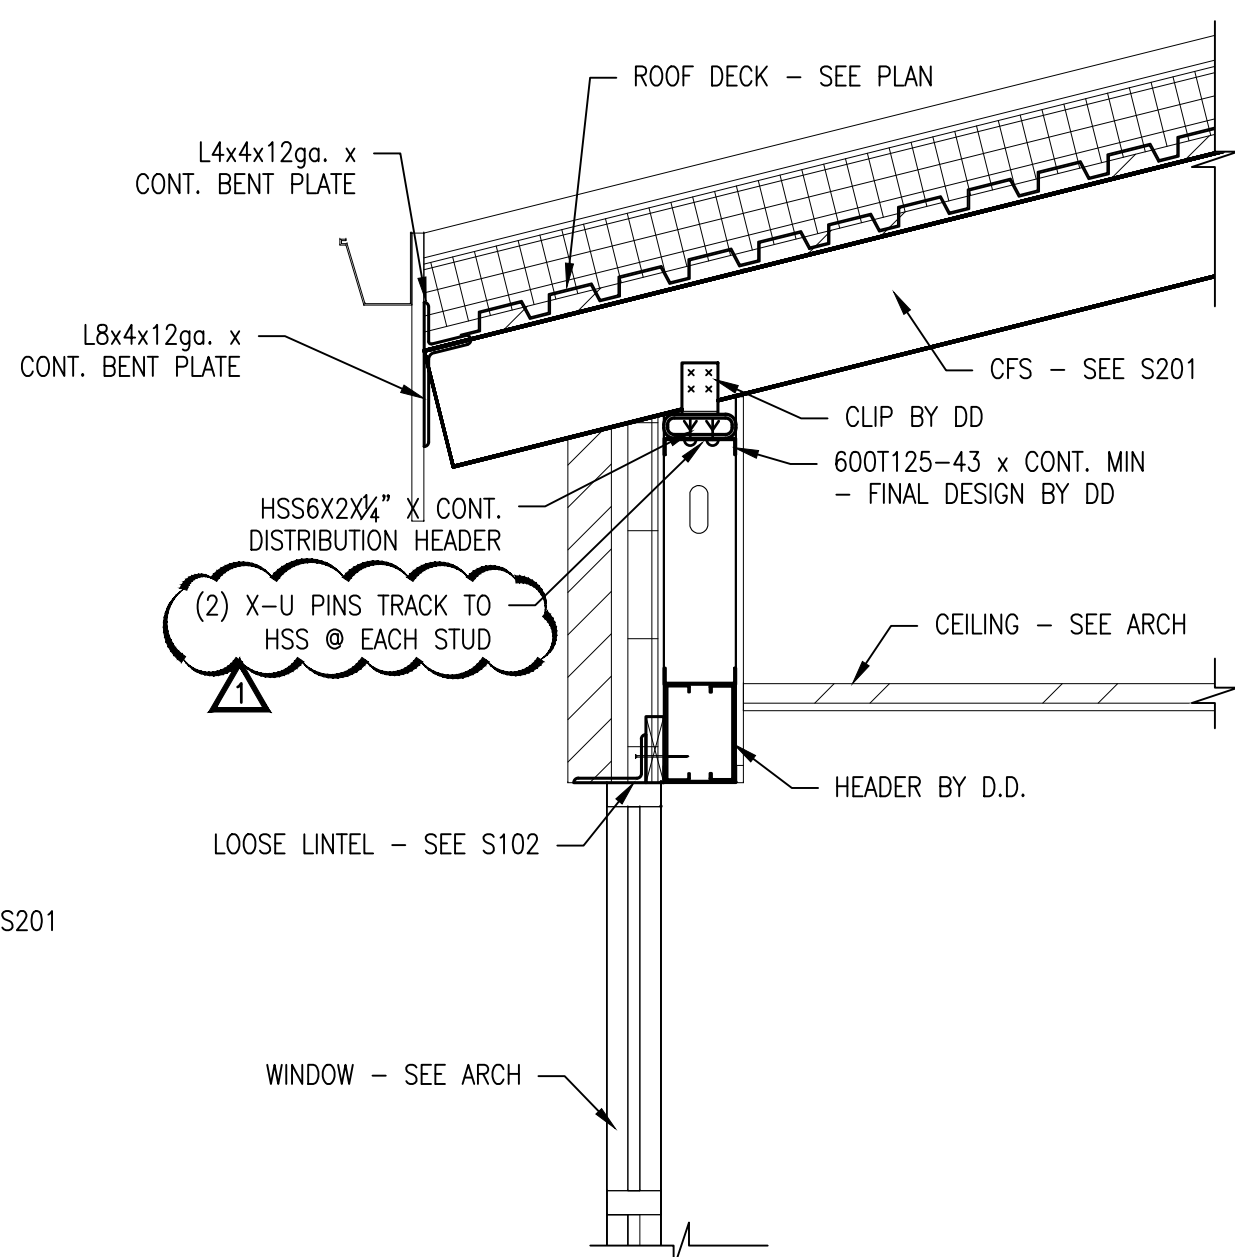


SECTION 3-3
SCALE: 3/4" = 1'-0"

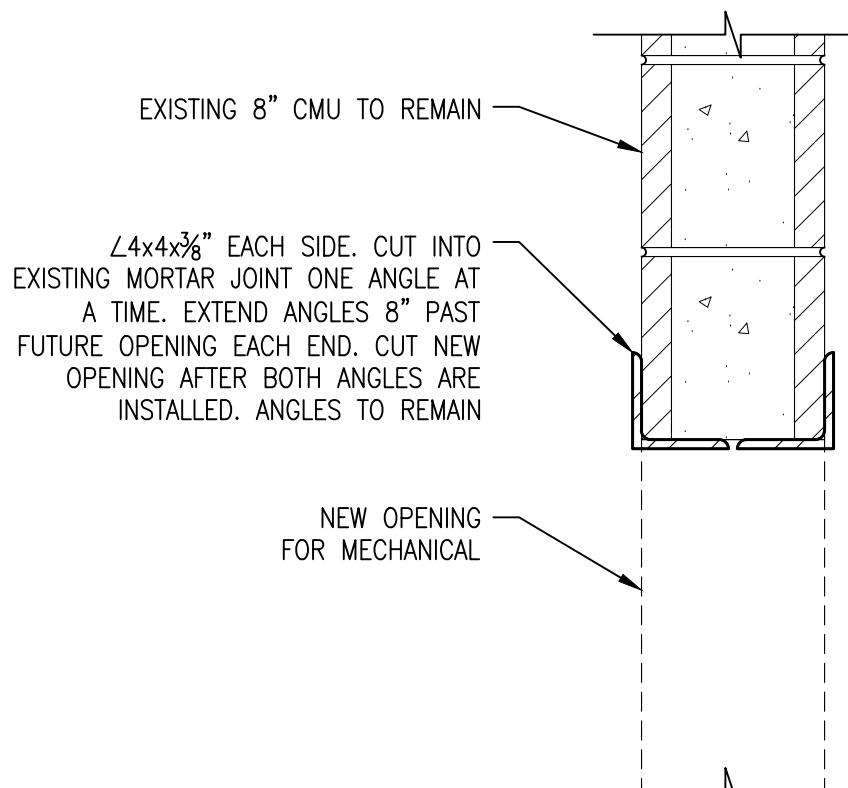


**L1 - LINTEL FOR OPENING IN
EXISTING NON-LOAD BEARING CMU**
SCALE: 1 1/2" = 1'-0"

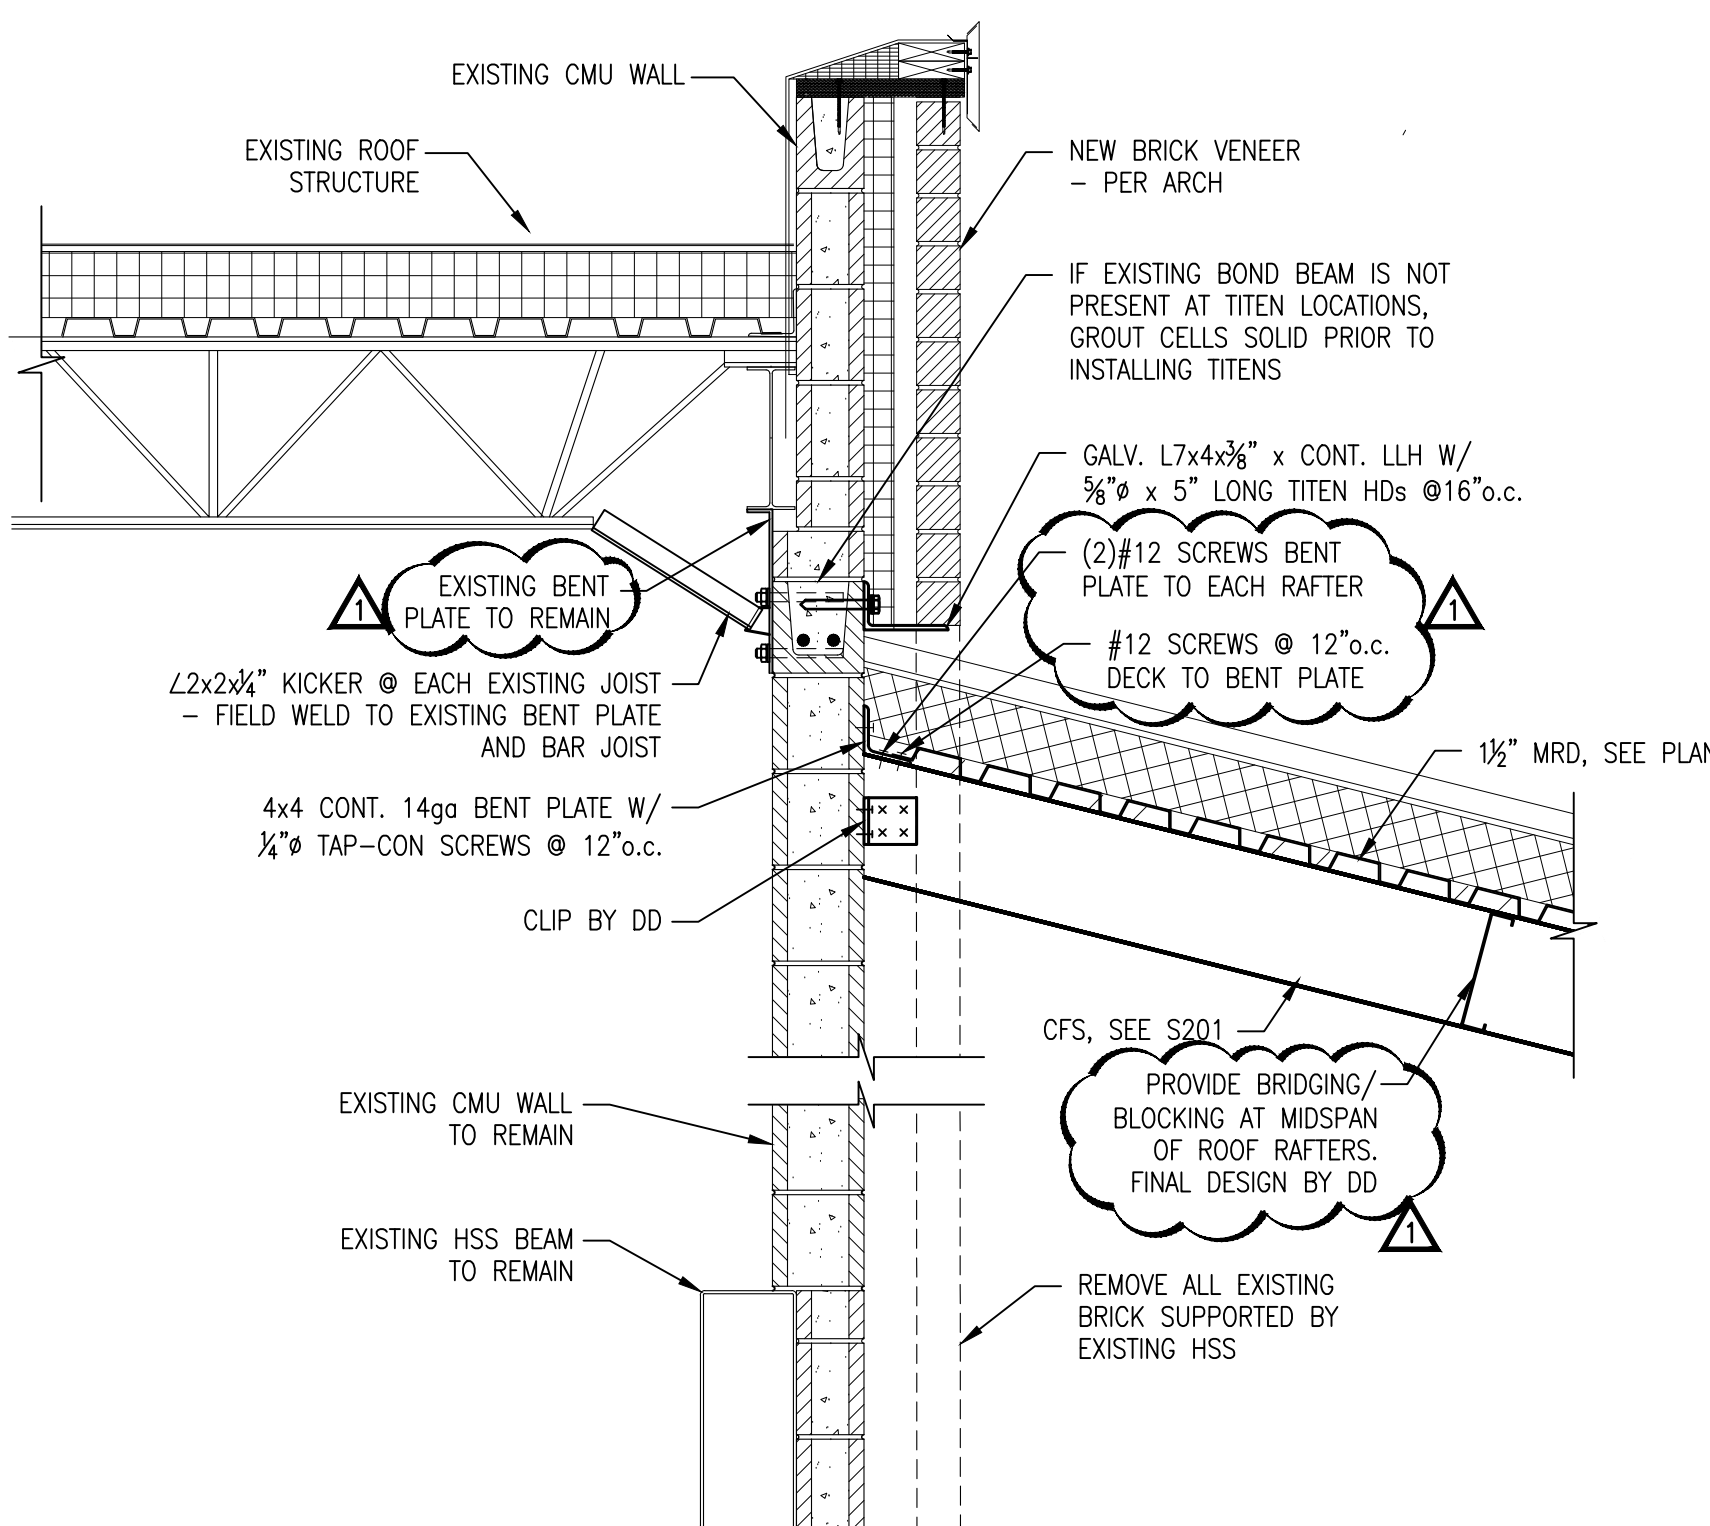


SECTION 4-4
SCALE: 3/4" = 1'-0"

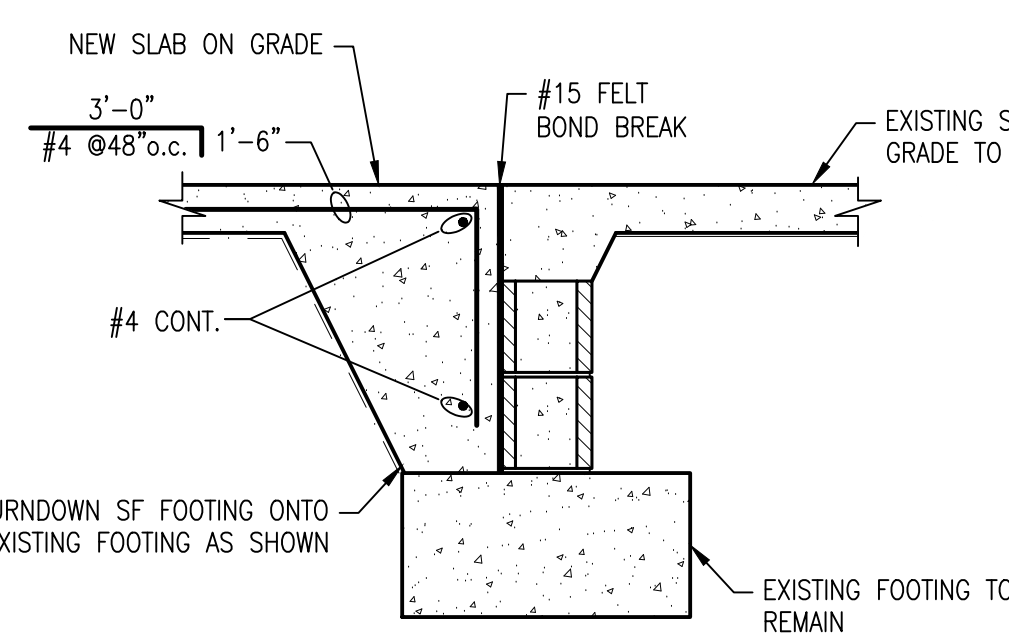


SECTION 5-5
SCALE: 3/4" = 1'-0"

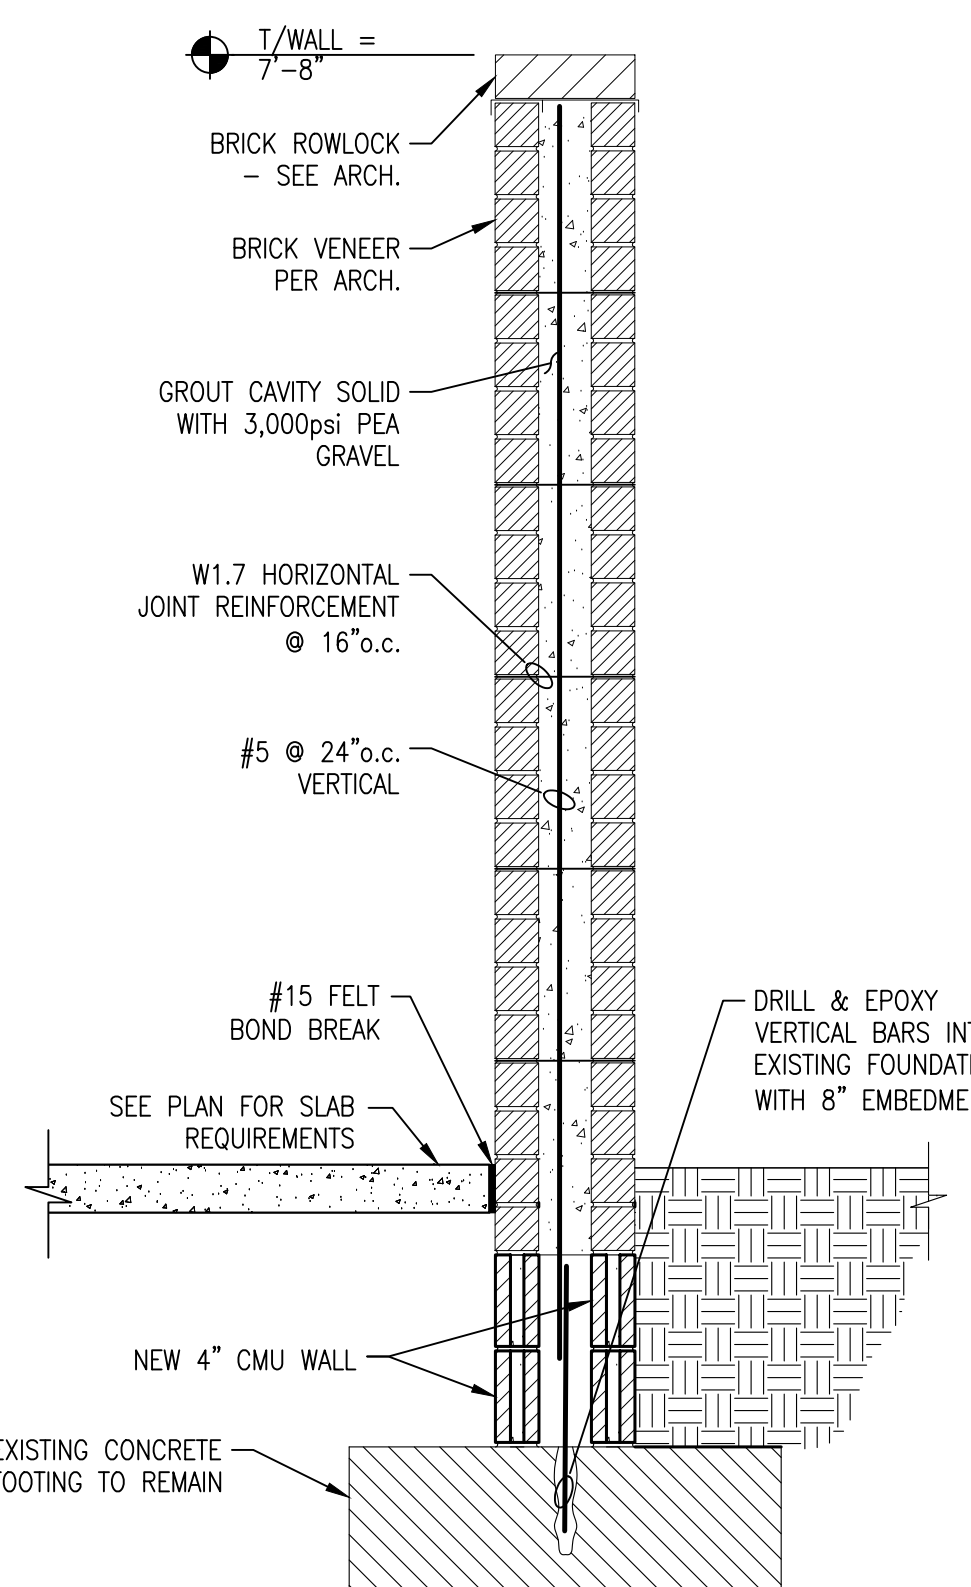


SECTION 6-6
SCALE: 3/4" = 1'-0"

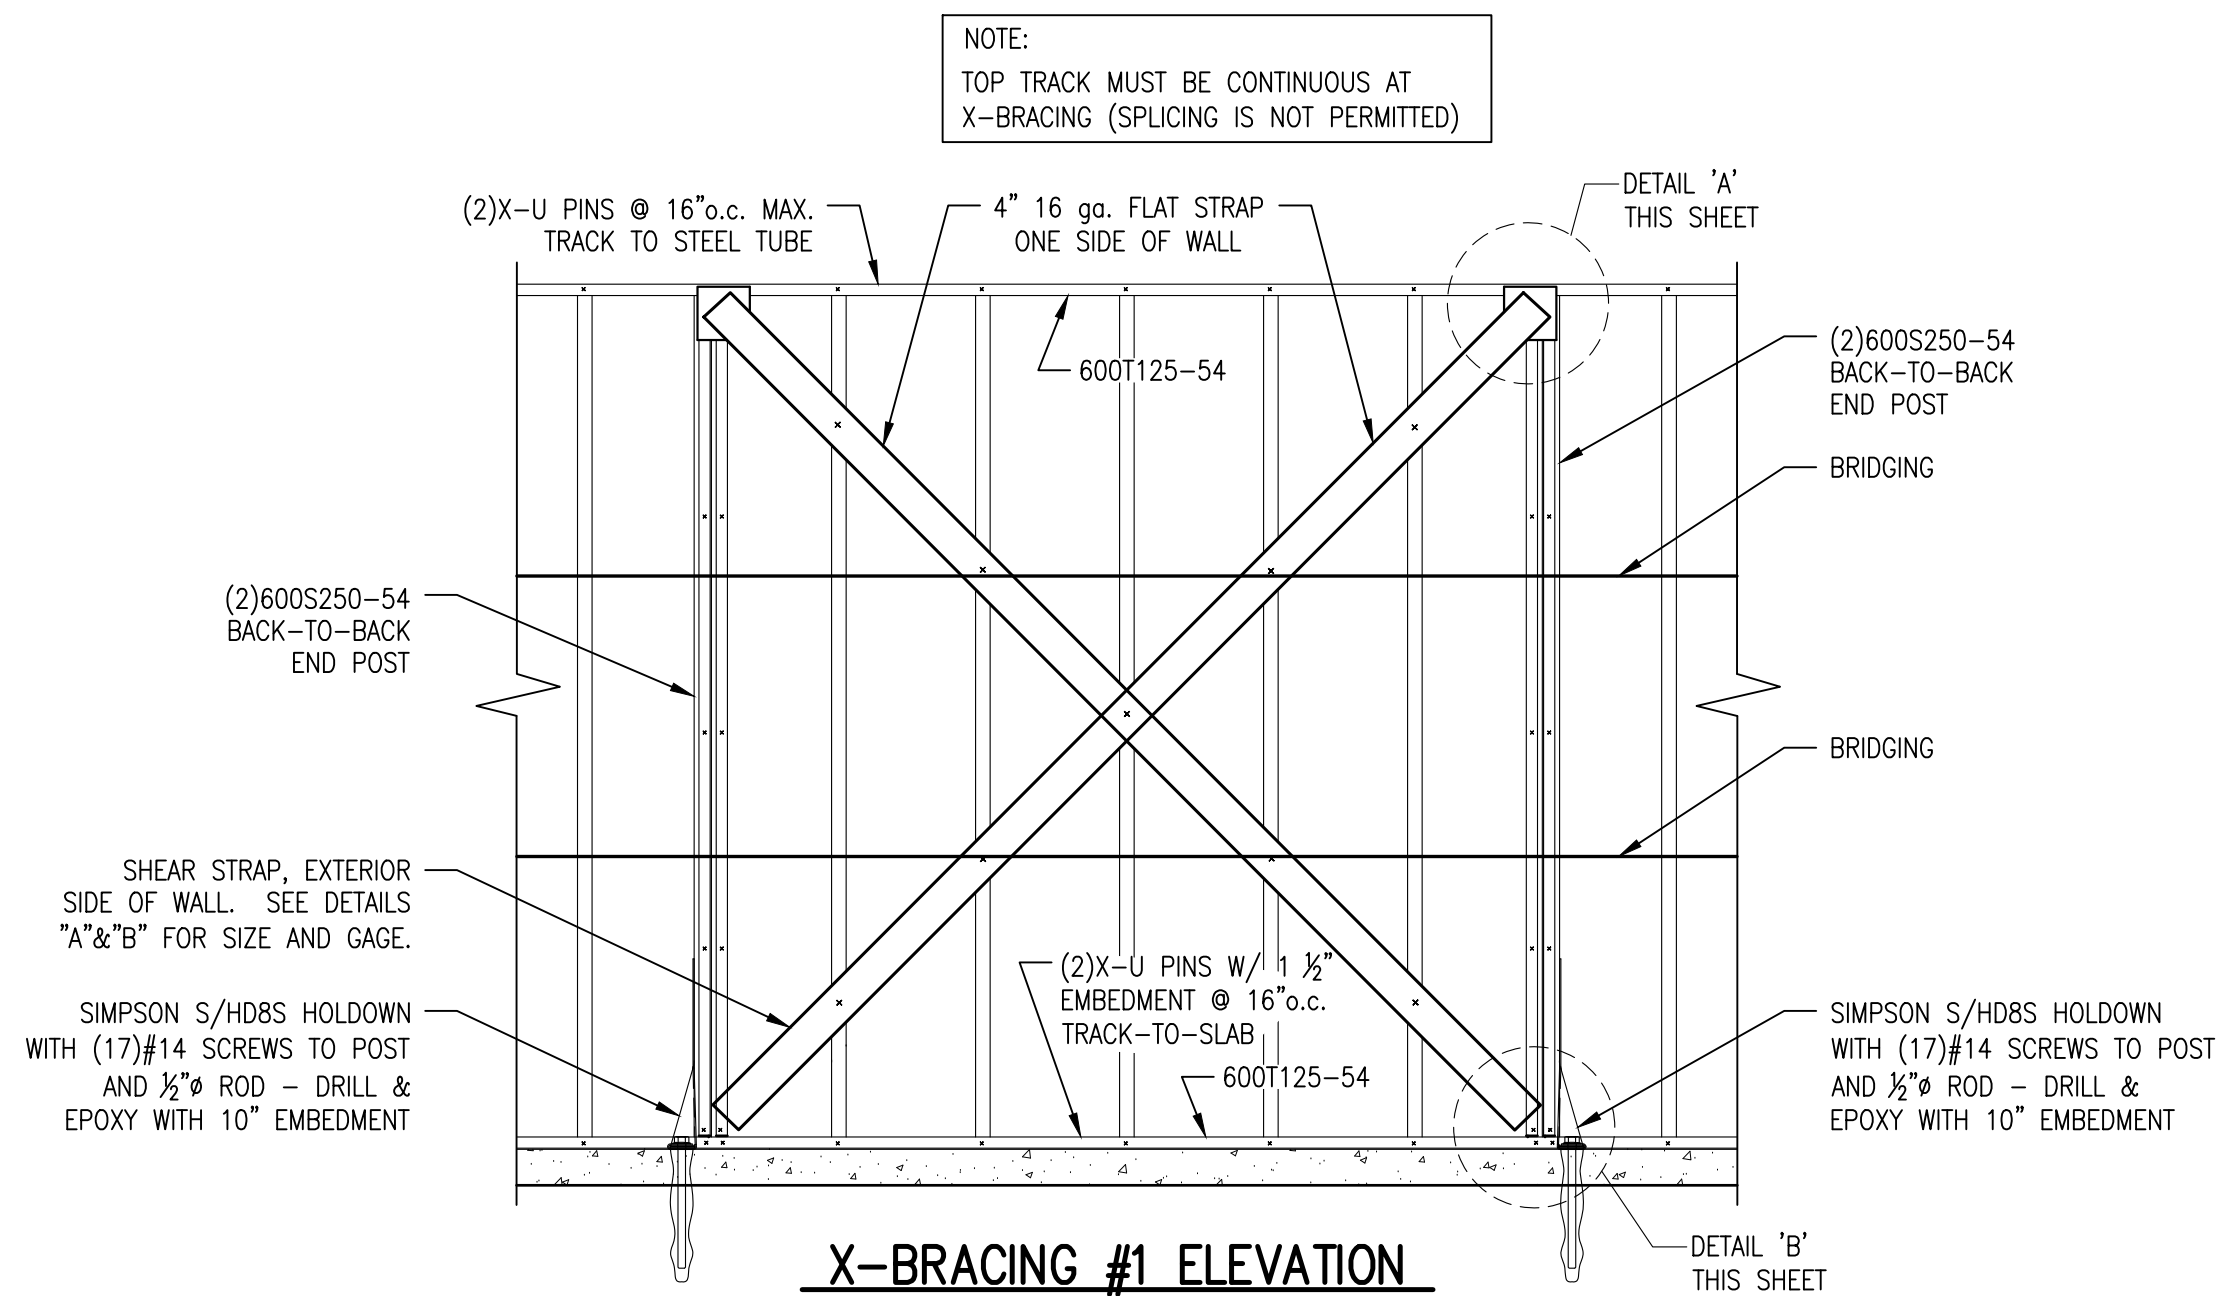

X-BRACING #1 ELEVATION
SCALE: 3/4" = 1'-0"

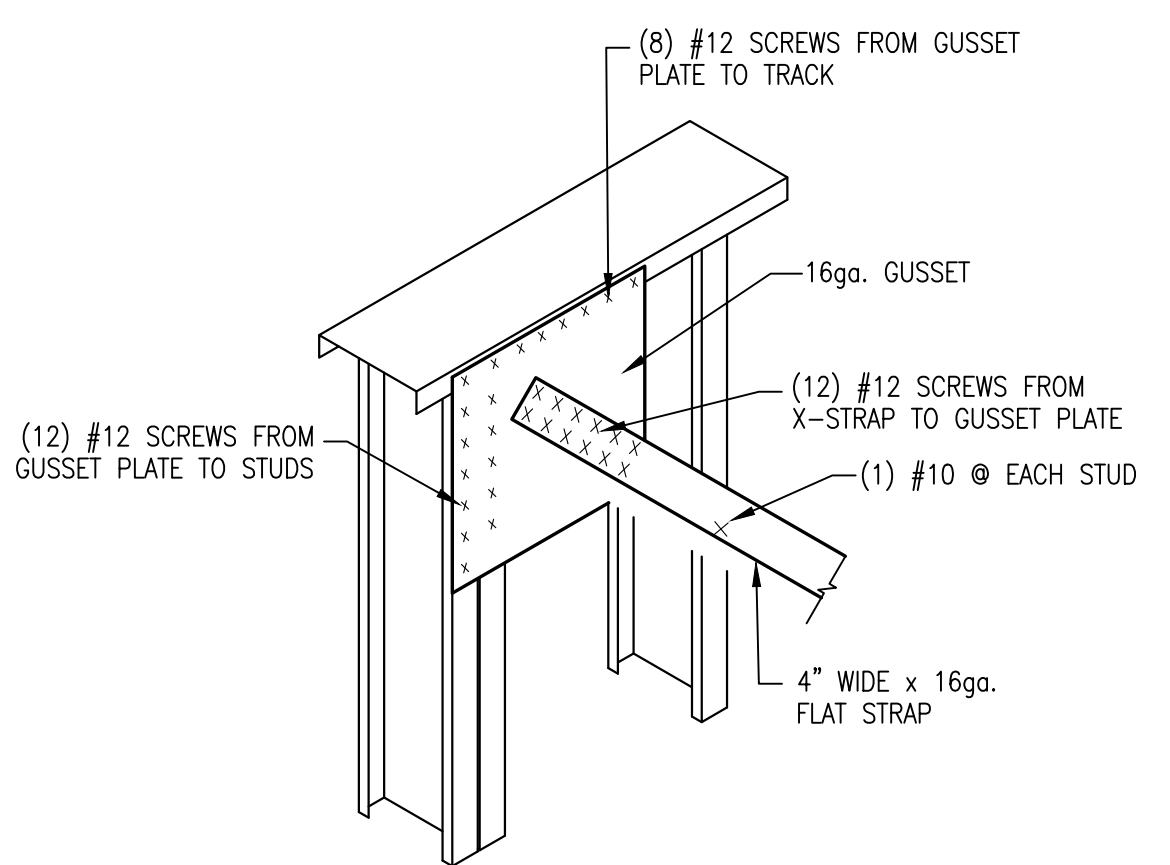

DETAIL A-A
SCALE: 3/4" = 1'-0"

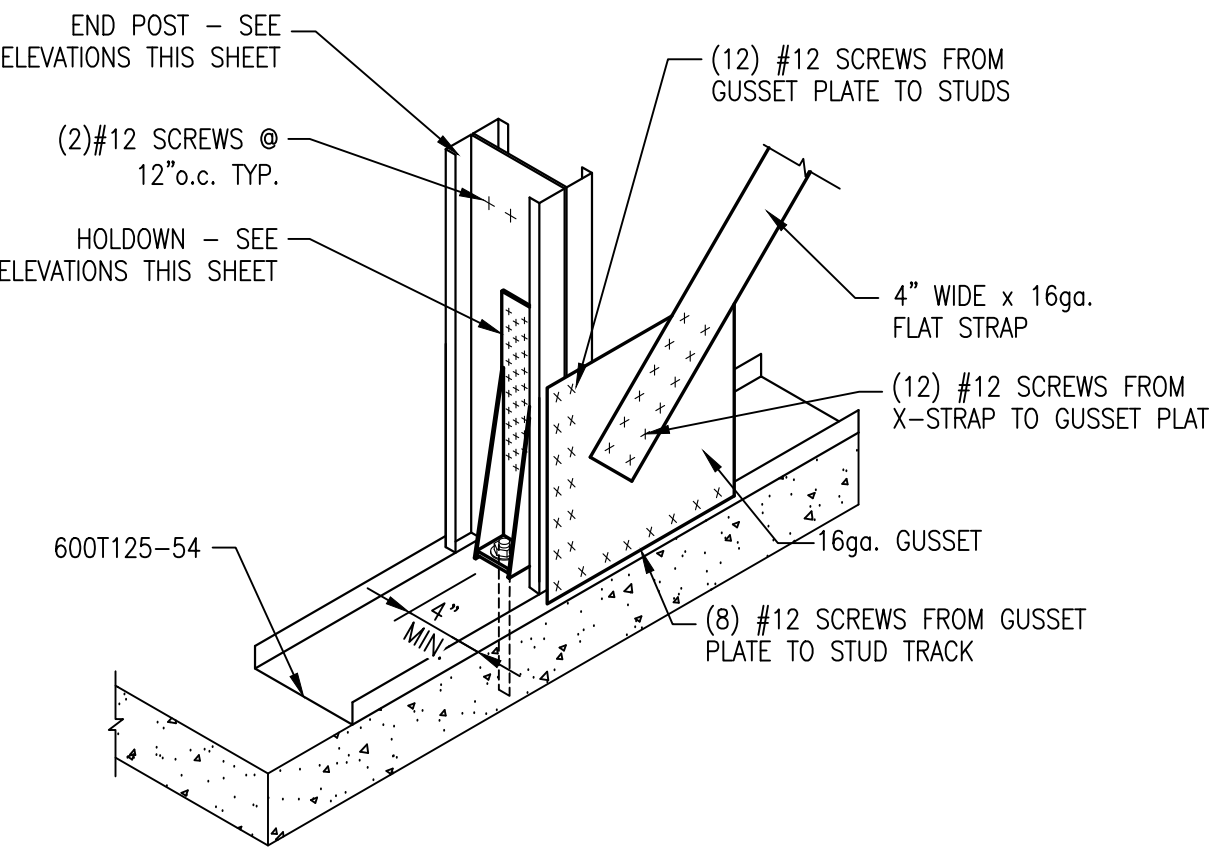

DETAIL B-B
SCALE: 3/4" = 1'-0"