



DOMESTIC FIXTURE SCHEDULE											
ID	DESCRIPTION	MANUFACTURER	MODEL	QTY	MATERIAL DESCRIPTION	FINISH	PIPE CONNECTIONS				REMARKS
							WASTE ROUGH-IN PIPE SIZE	VENT PIPE SIZE	COLD WATER ROUGH-IN PIPE SIZE	HOT WATER ROUGH-IN PIPE SIZE	
DS1	COMBINATION EYE/FACE WASH DRENCH SHOWER	BRADLEY	S19314DCBF	1	GALVANIZED STEEL	SAFETY YELLOW COATING	---	---	1-1/4"		BARRIER FREE COMBINATION DRENCH SHOWER EYE/FACE WASH, 1" SHOWER BALL VALVE AND 1/2" STAY-OPEN EYE/FACE WASH, PLASTIC BOWL AND DUST COVER, ADA
Grand total: 1											

KEYNOTES THIS SHEET		
1	FIELD LOCATE AND CONNECT TO EXISTING 1-1/4" DCW PIPING, MIN.	
2	INSTALL TRAP PRIMER ABOVE CEILING	
3	FIELD LOCATE AND CONNECT TO EXISTING 3/4" DW PIPING	

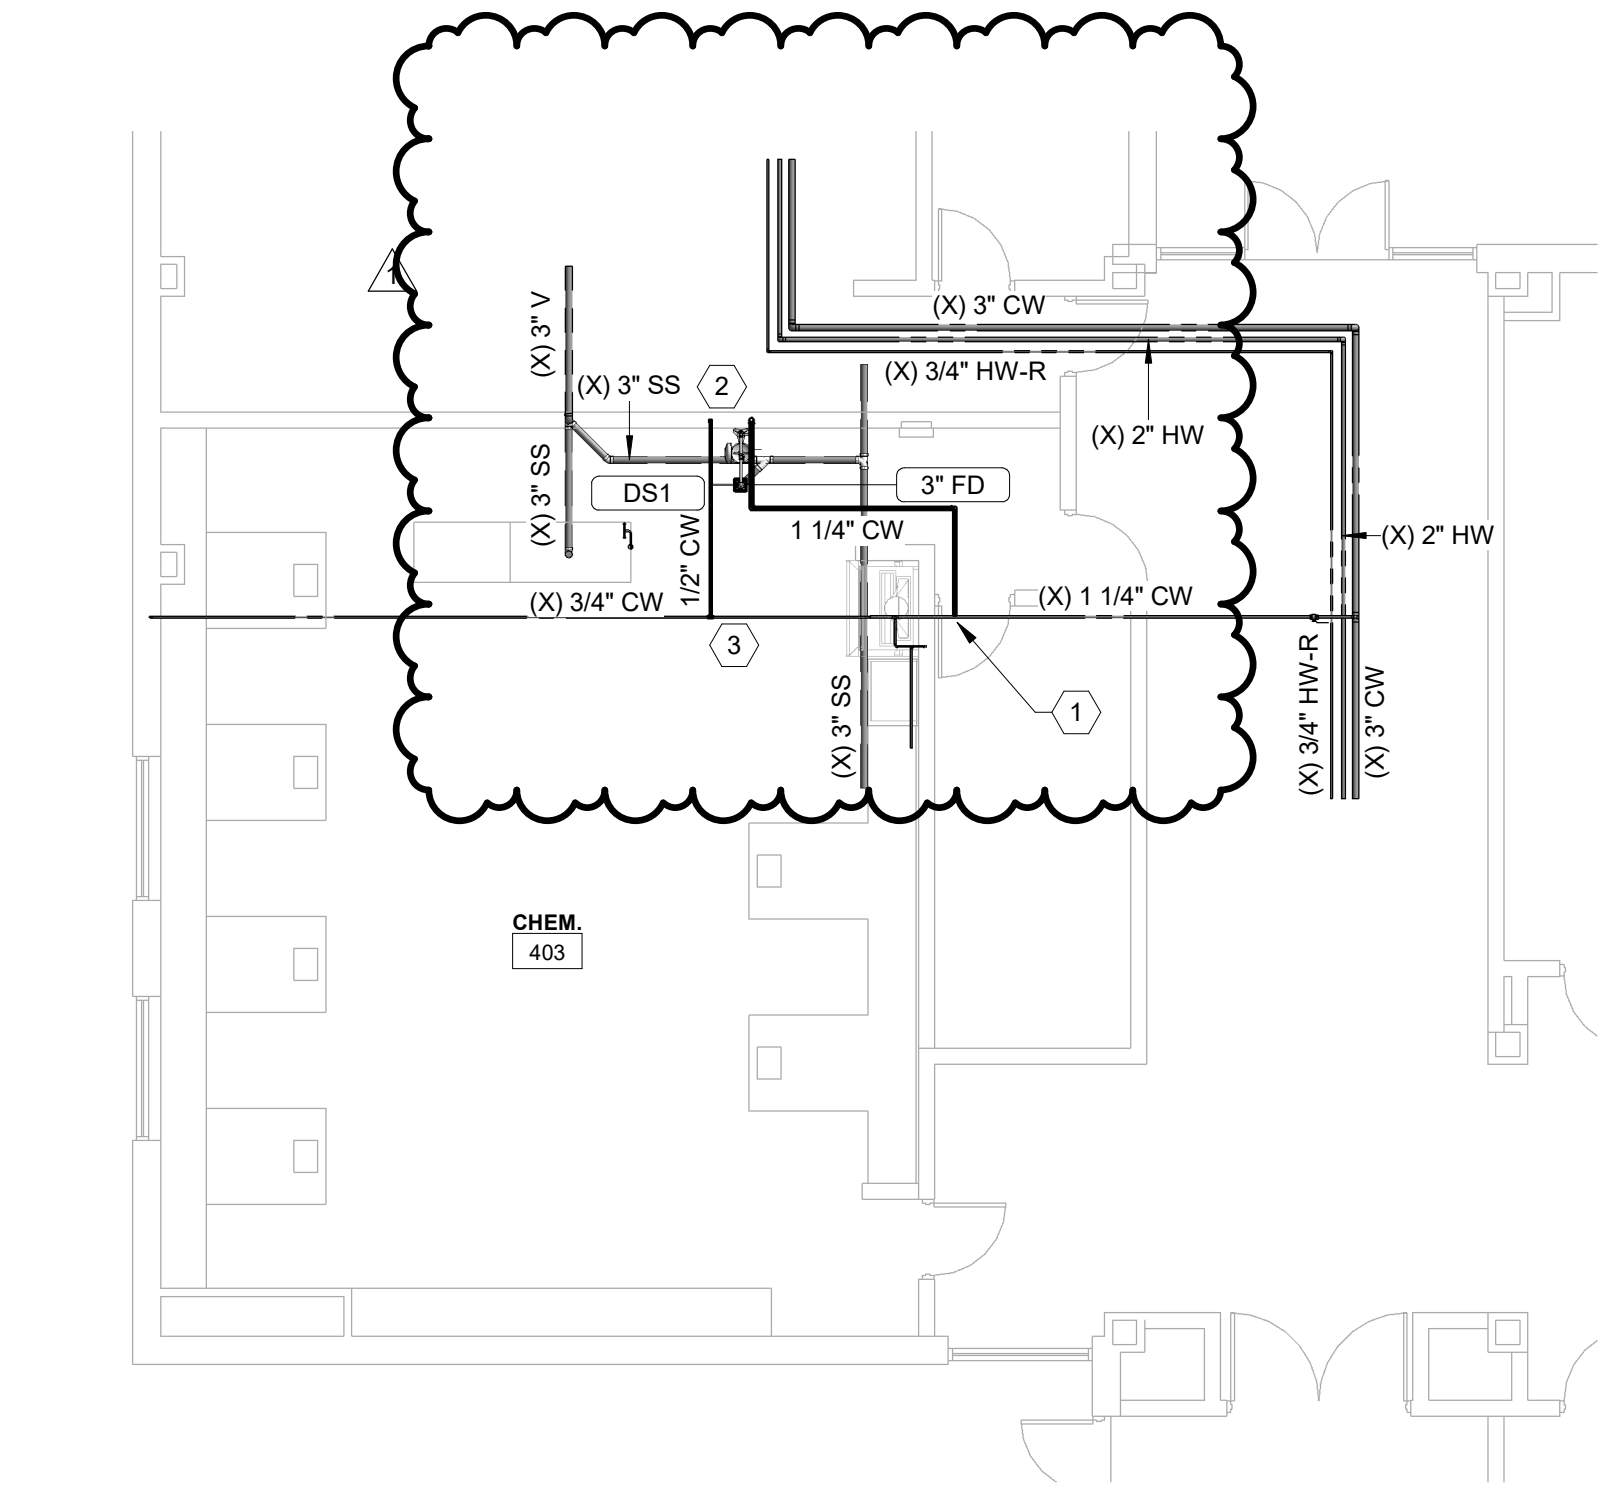

1 CLASSROOM 403 PLAN - PLUMBING

SCALE: 1/8" = 1'-0"

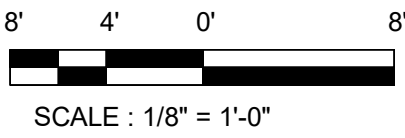

ARCHITECTURE
P L A N N I N G

North Carolina
3333 Jaeckle Drive, Suite 120
Wilmington, NC 28403
910.341.7600

Maryland
312 West Main St, Suite 300
Salisbury, MD 21801
410.546.9100


Delaware
309 S Governors Ave
Dover, DE 19904
302.734.7950
Rittenhouse Station
250 South Main Street, Suite 109
Newark, DE 19711
302.349.3700
www.beckermorgan.com

ISSUED
FOR BIDDING

NOT FOR CONSTRUCTION
ISSUED: 04.16.20

CBHF
Engineers, PLLC

2246 Yaupon Drive
Wilmington, NC 28401
Phone: 910.791.4000
Fax: 910.791.5266
www.cbhfenrngineers.com
© Copyright 2020 CBHF Engineers, PLLC NCA P-0506

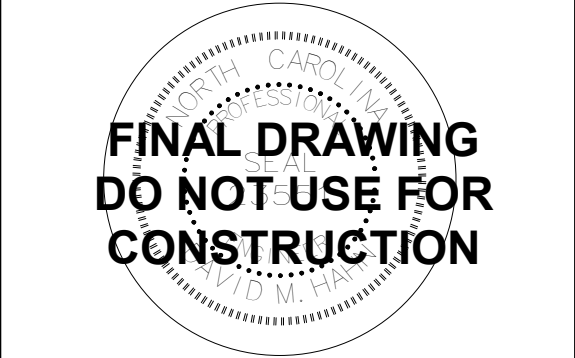

PROJECT TITLE

**WEST
BRUNSWICK
HIGH SCHOOL
CLASSROOM
403
RENOVATION**

550 WHITEVILLE ROAD N.W.
SHALLOTTE, NC 28470

DSP # : 100
DPI SCHOOL # : 1167

SHEET TITLE

**CLASSROOM 403 -
PLUMBING**

ISSUE BLOCK		
1	05.04.20	ADDENDUM 1
	04.16.20	ISSUED FOR BIDDING
	03.20.20	100% REV. SUBMISSION
	10.14.19	NCDPI DD SUBMISSION
	07.30.19	SD PROGRESS DWGS
	07.11.19	NCDPI SD SUBMISSION
Mark	Date	Description
PROJECT NO: 2019082.00		
DATE: 10.14.2019		
SCALE: 1/8" = 1'-0"		
DRAWN BY: JBS PROJ MGR: DMH		
P101		
COPYRIGHT © 2020		