



ISSUE BLOCK		
Mark	Date	Description
1	05.04.20	ADDENDUM 1
	04.16.20	ISSUED FOR BIDDING
	03.20.20	100% REVIEW
	10.14.19	NCDPI DD SUBMISSION
	07.30.19	SD PROGRESS
	07.11.19	NCDPI SUBMISSION


PROJECT NO: 2019082.00  
DATE: 04.16.2020  
SCALE: 3" = 1'-0"  
DRAWN BY: LJR PROJ MGR: RMC

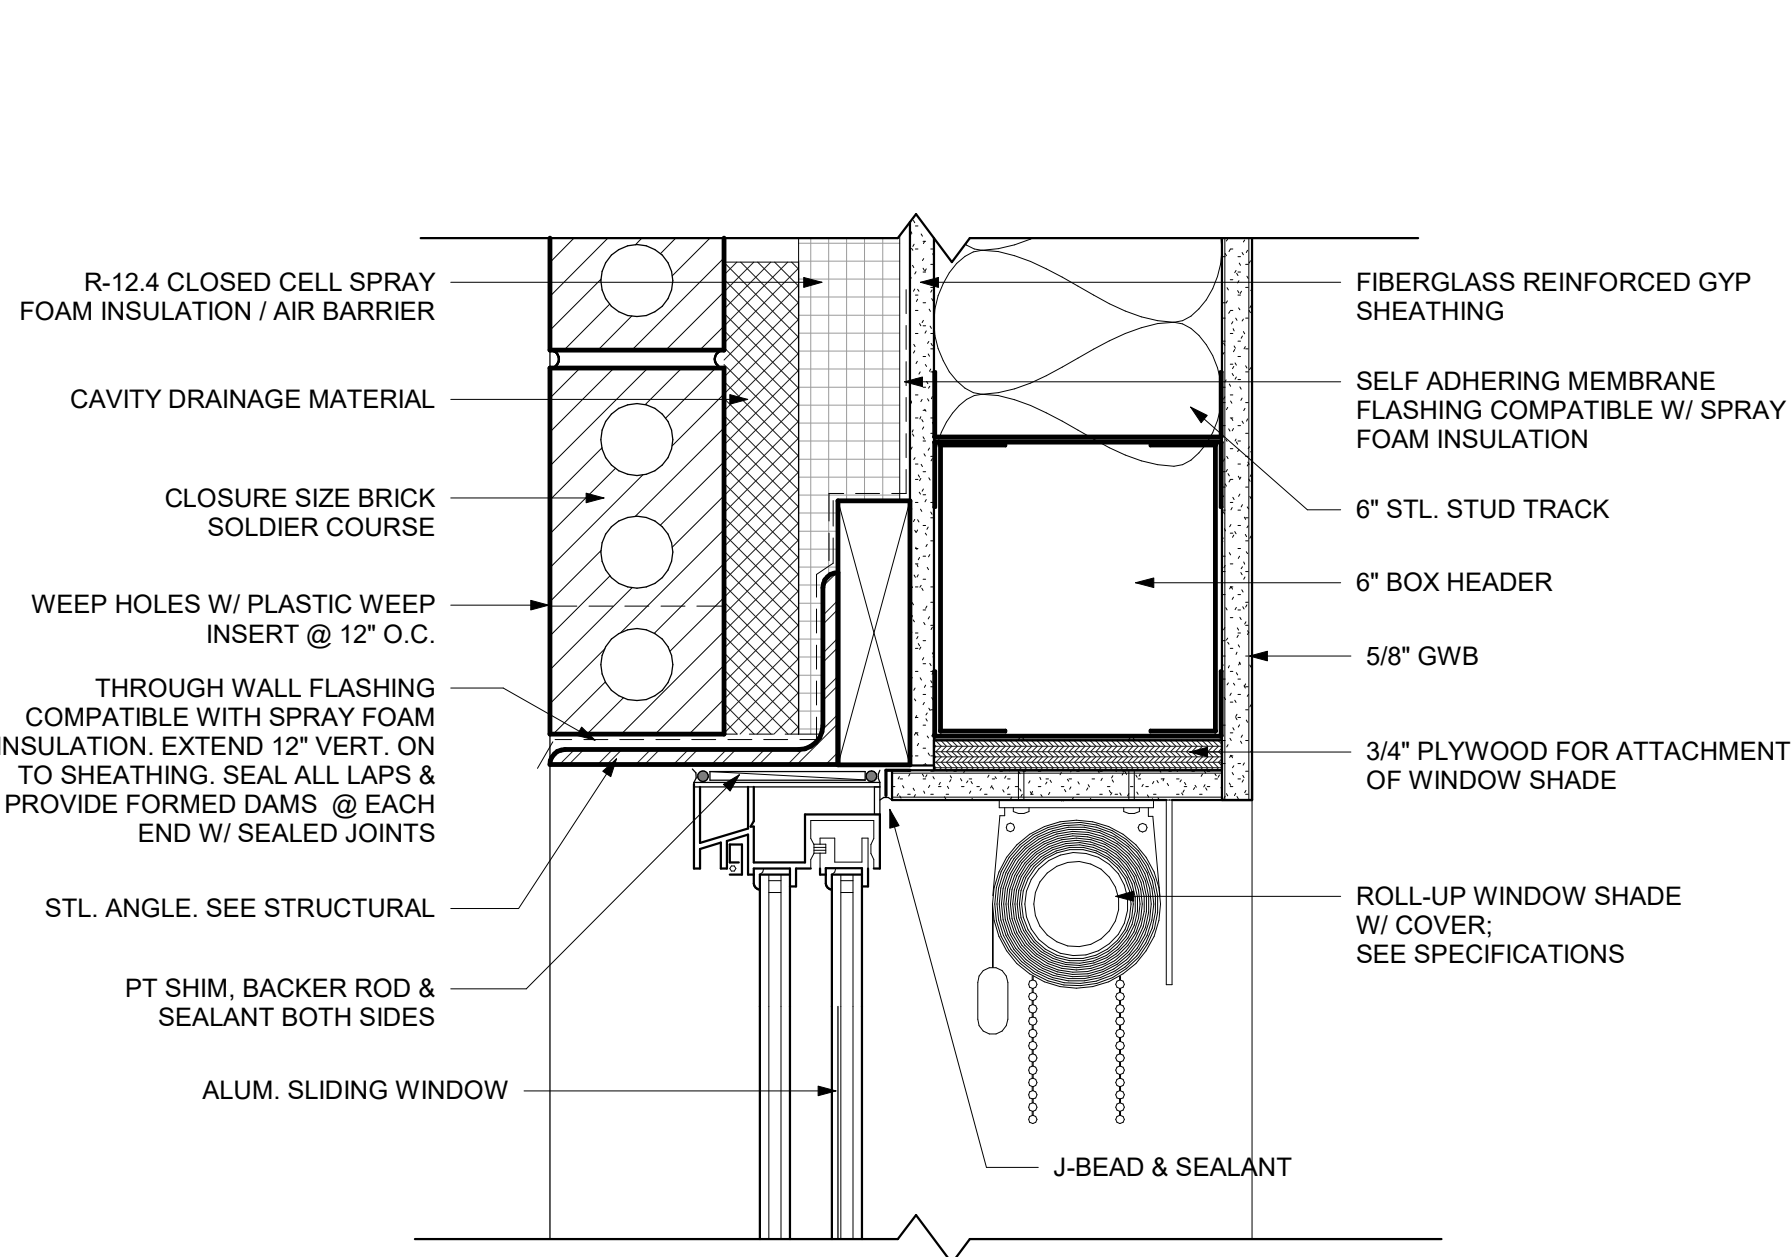


1 WINDOW HEAD DETAIL 1  
SCALE: 3" = 1'-0"

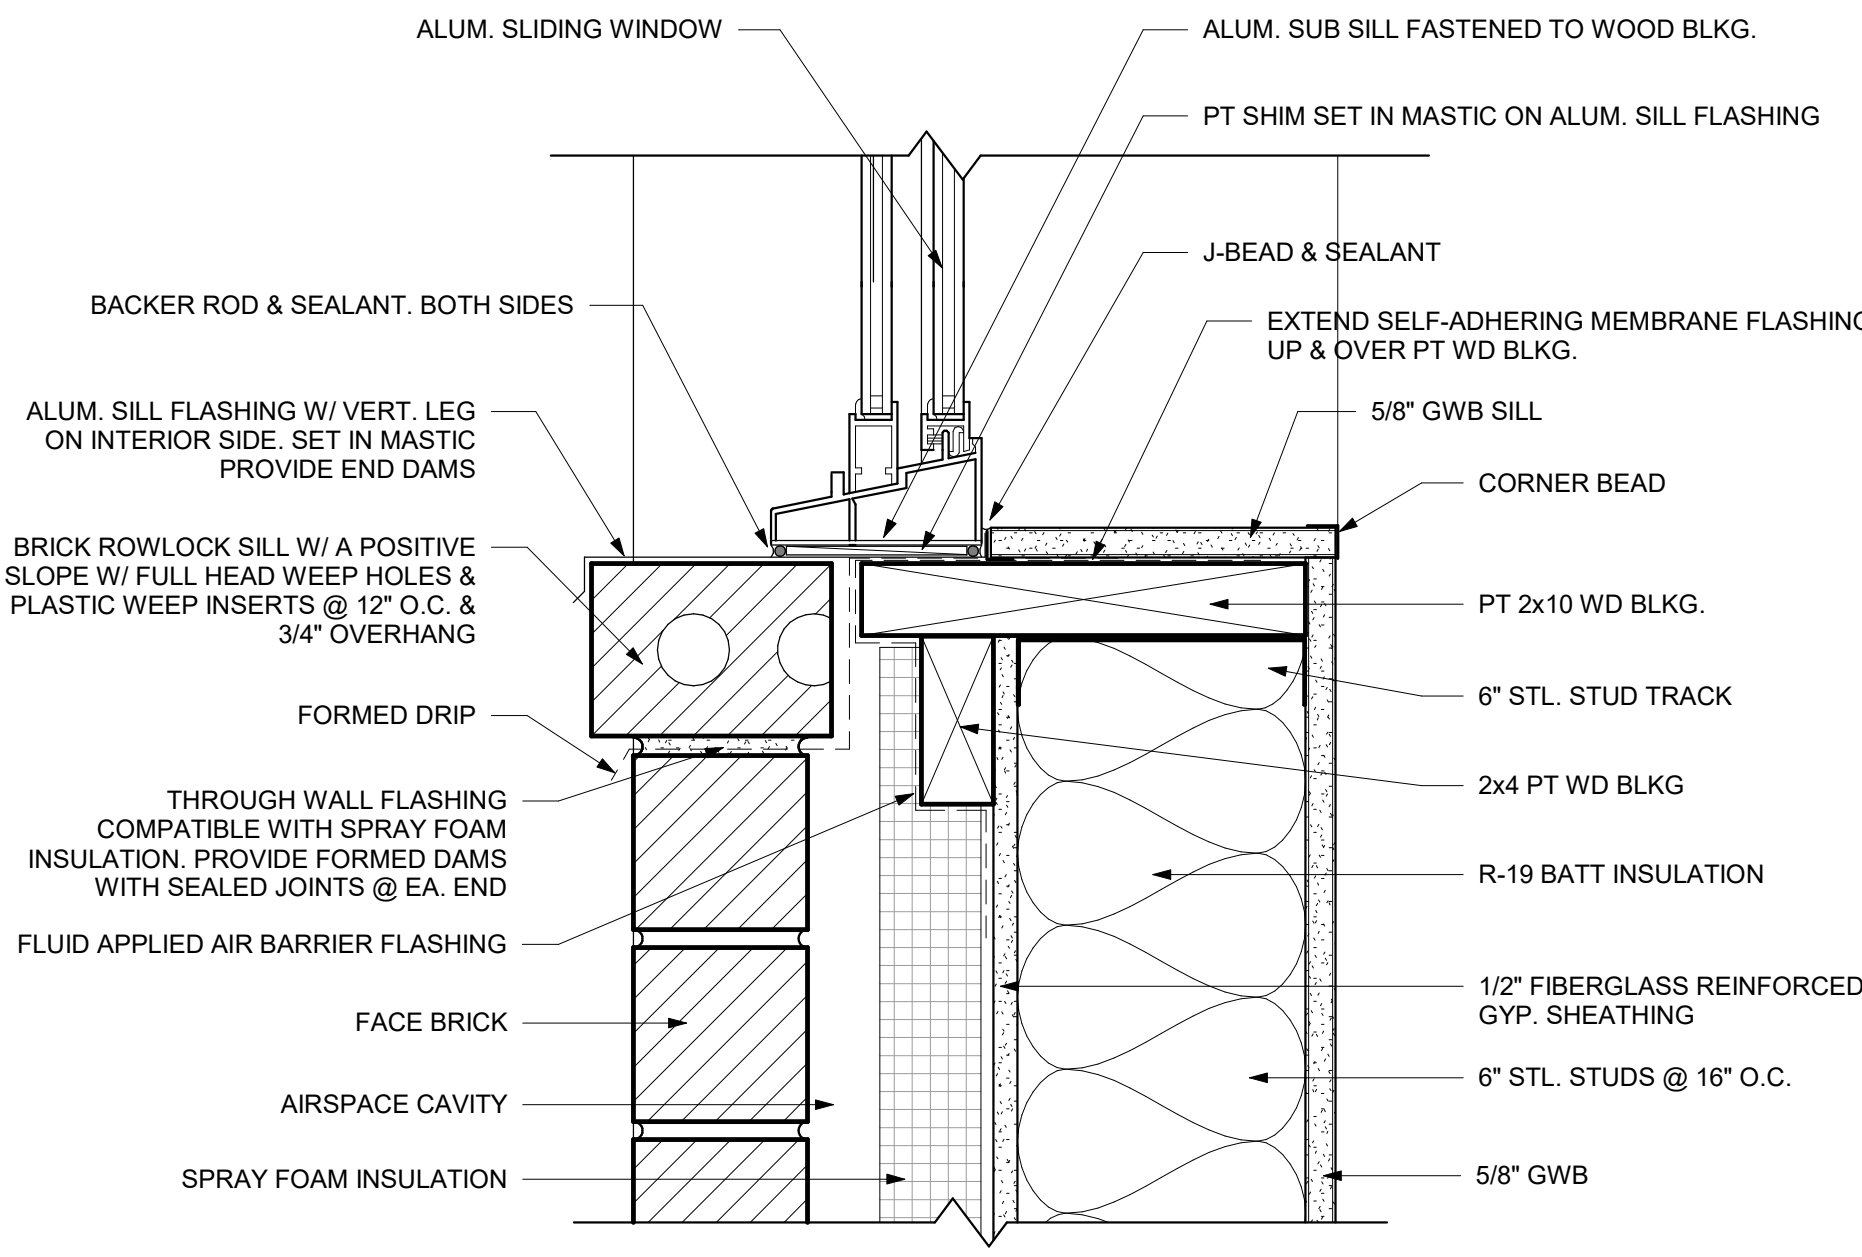


2 WINDOW SILL DETAIL 1  
SCALE: 3" = 1'-0"

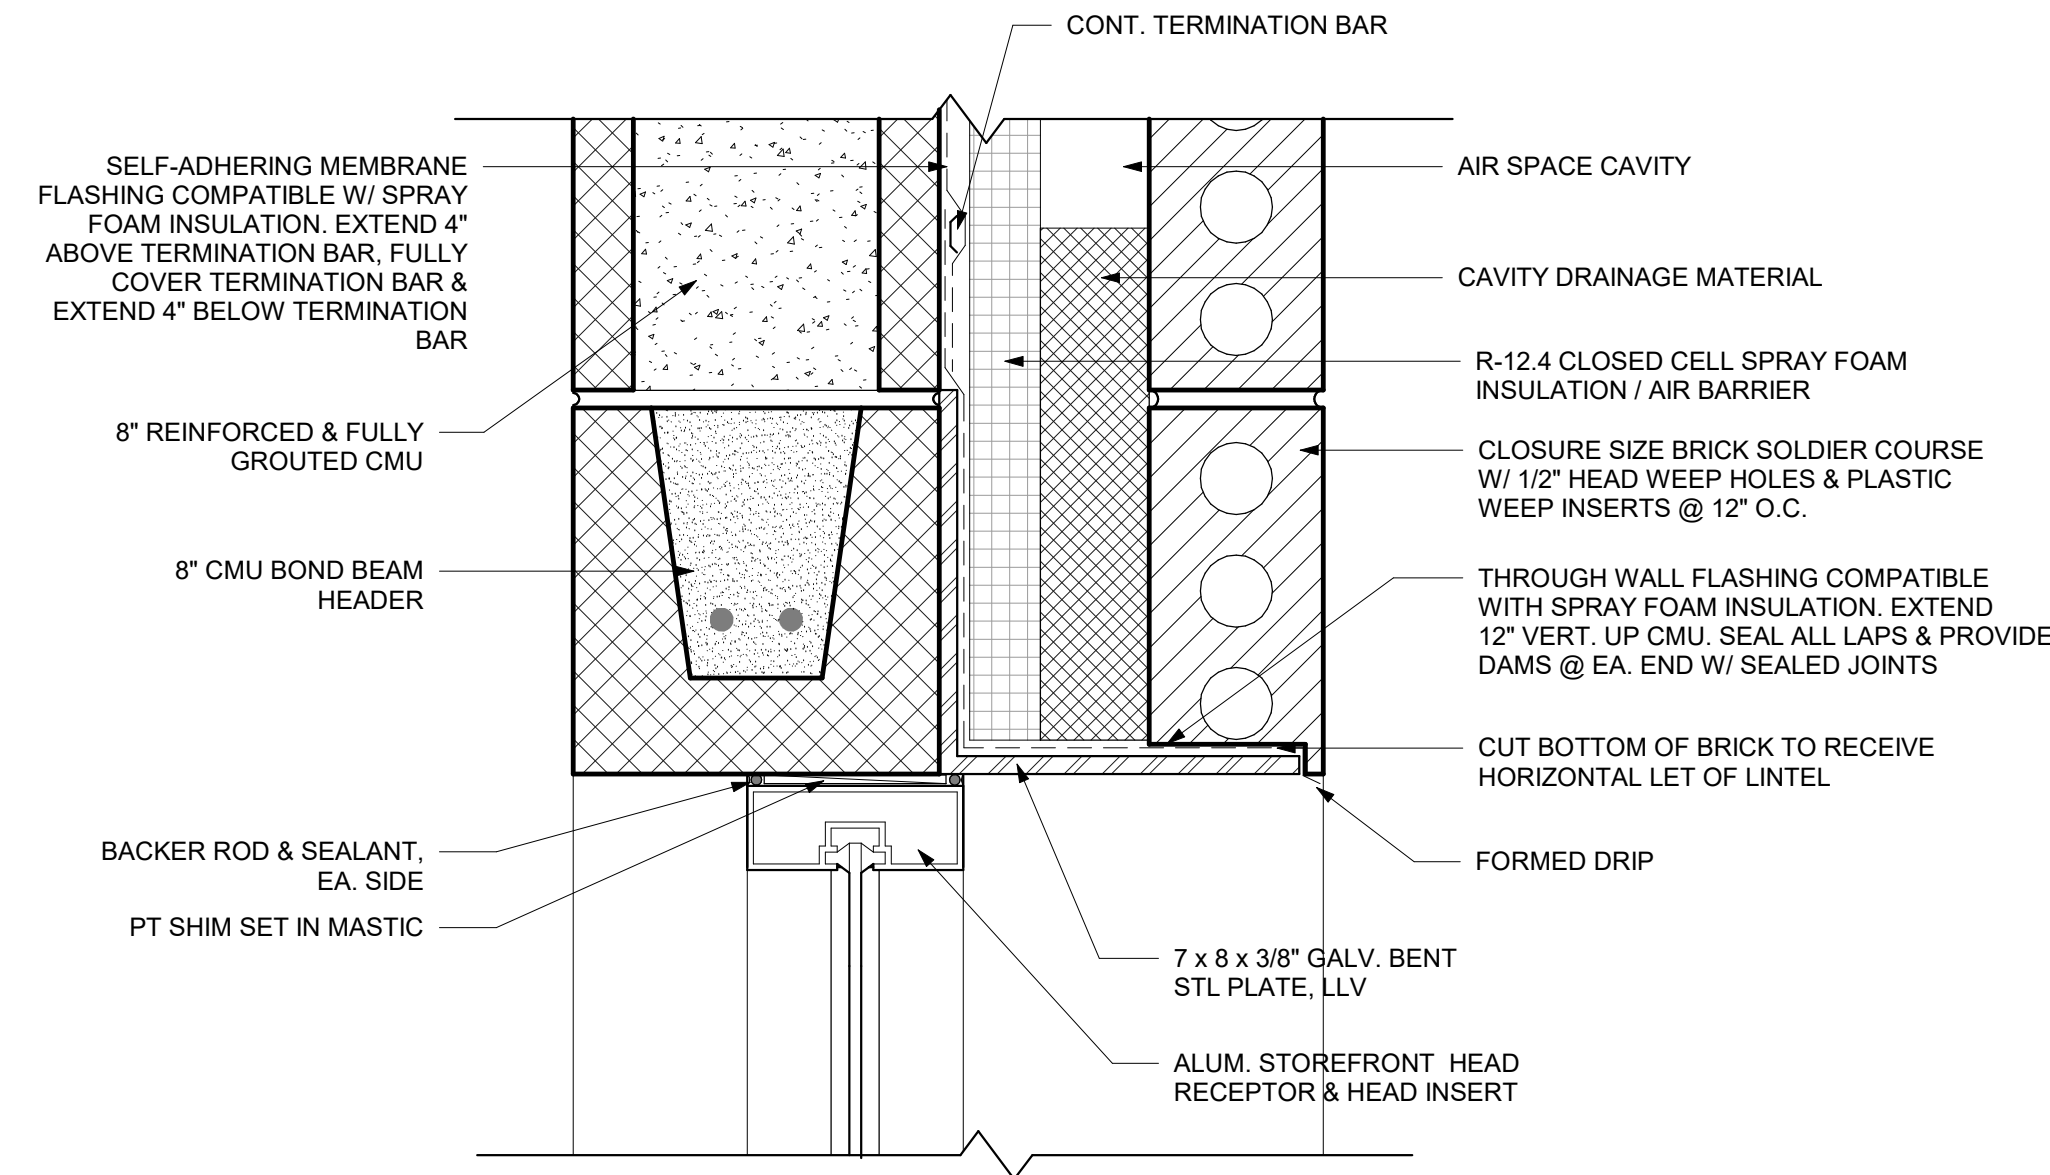


3 WINDOW HEAD DETAIL 2  
SCALE: 3" = 1'-0"

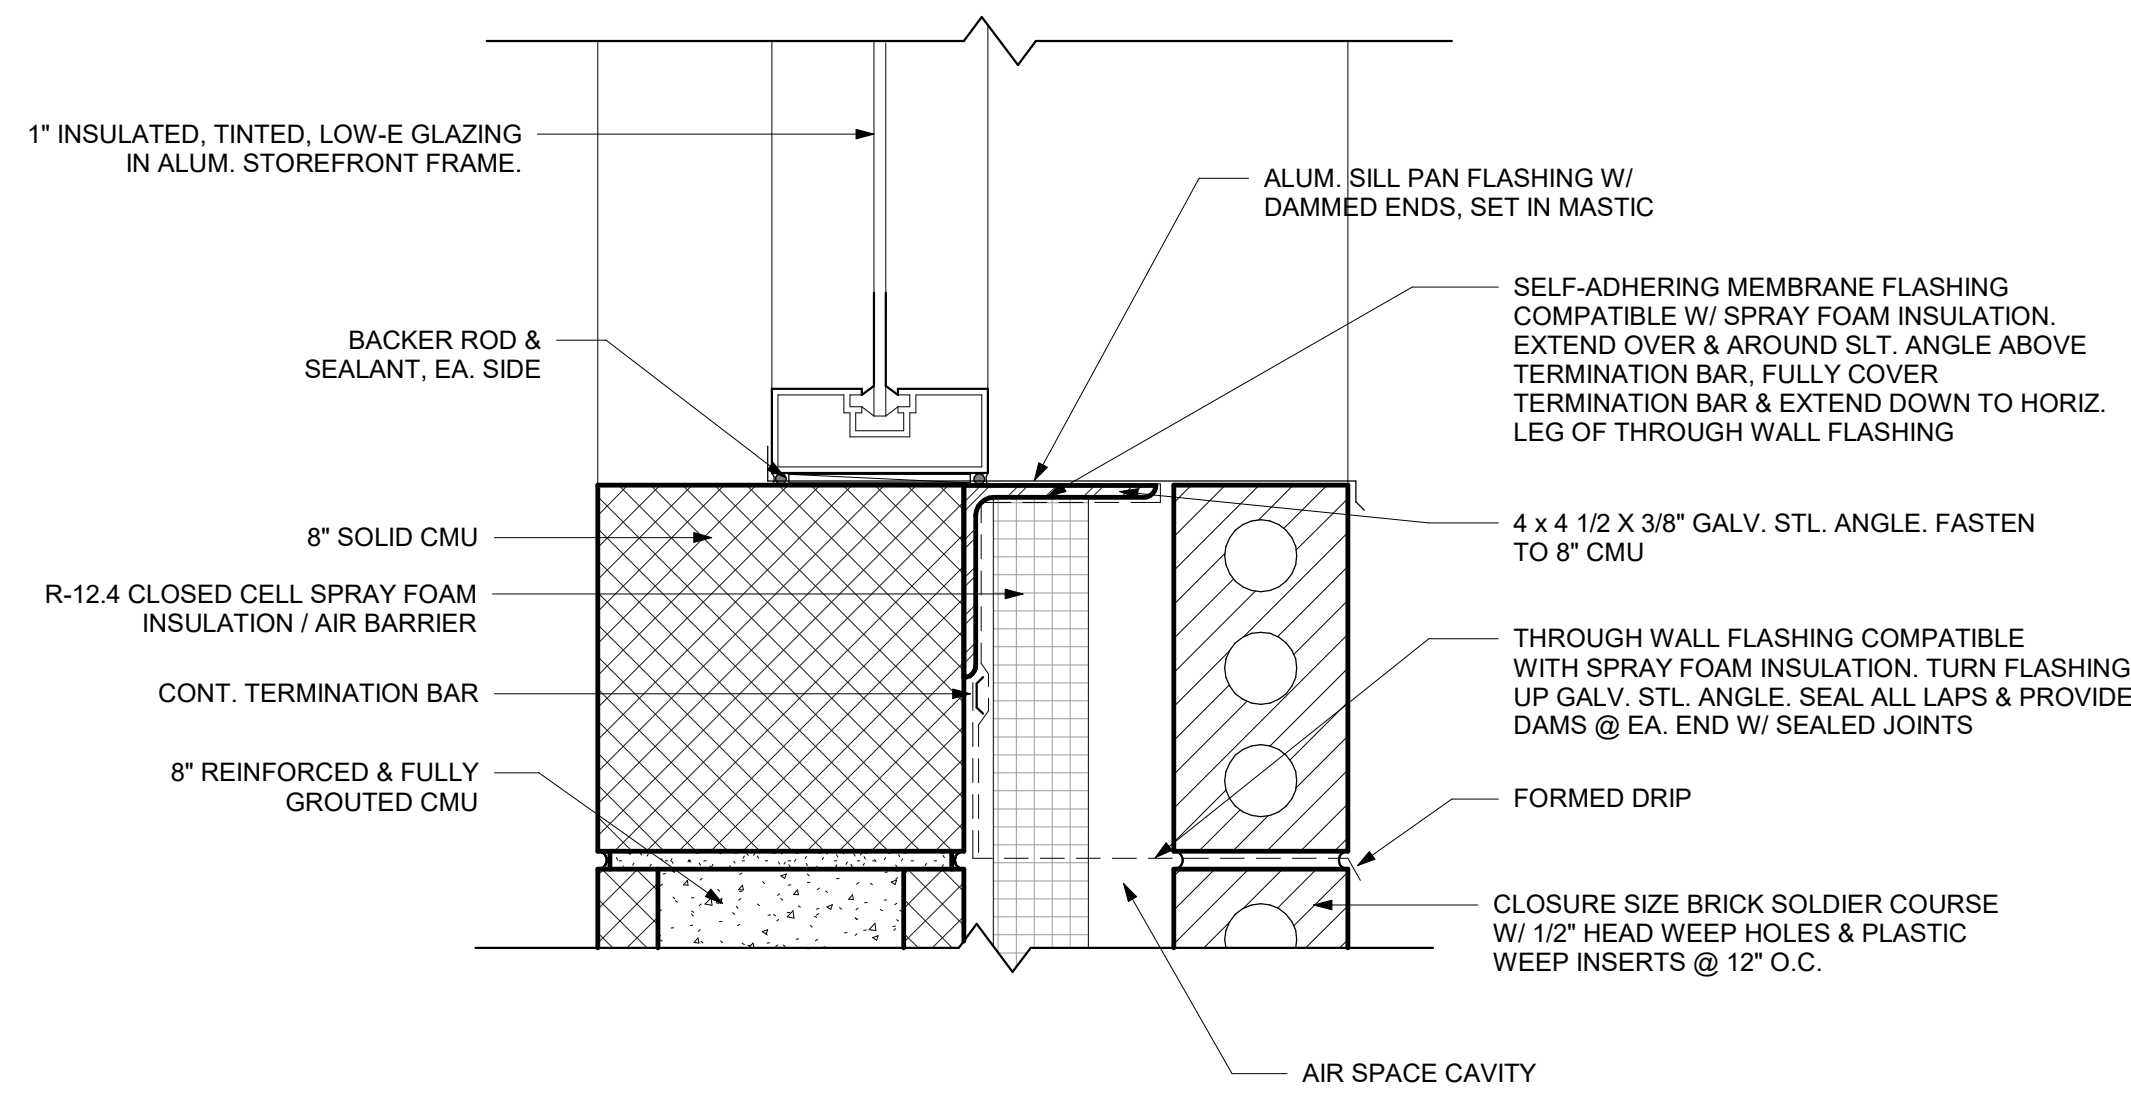


4 WINDOW SILL DETAIL 2  
SCALE: 3" = 1'-0"

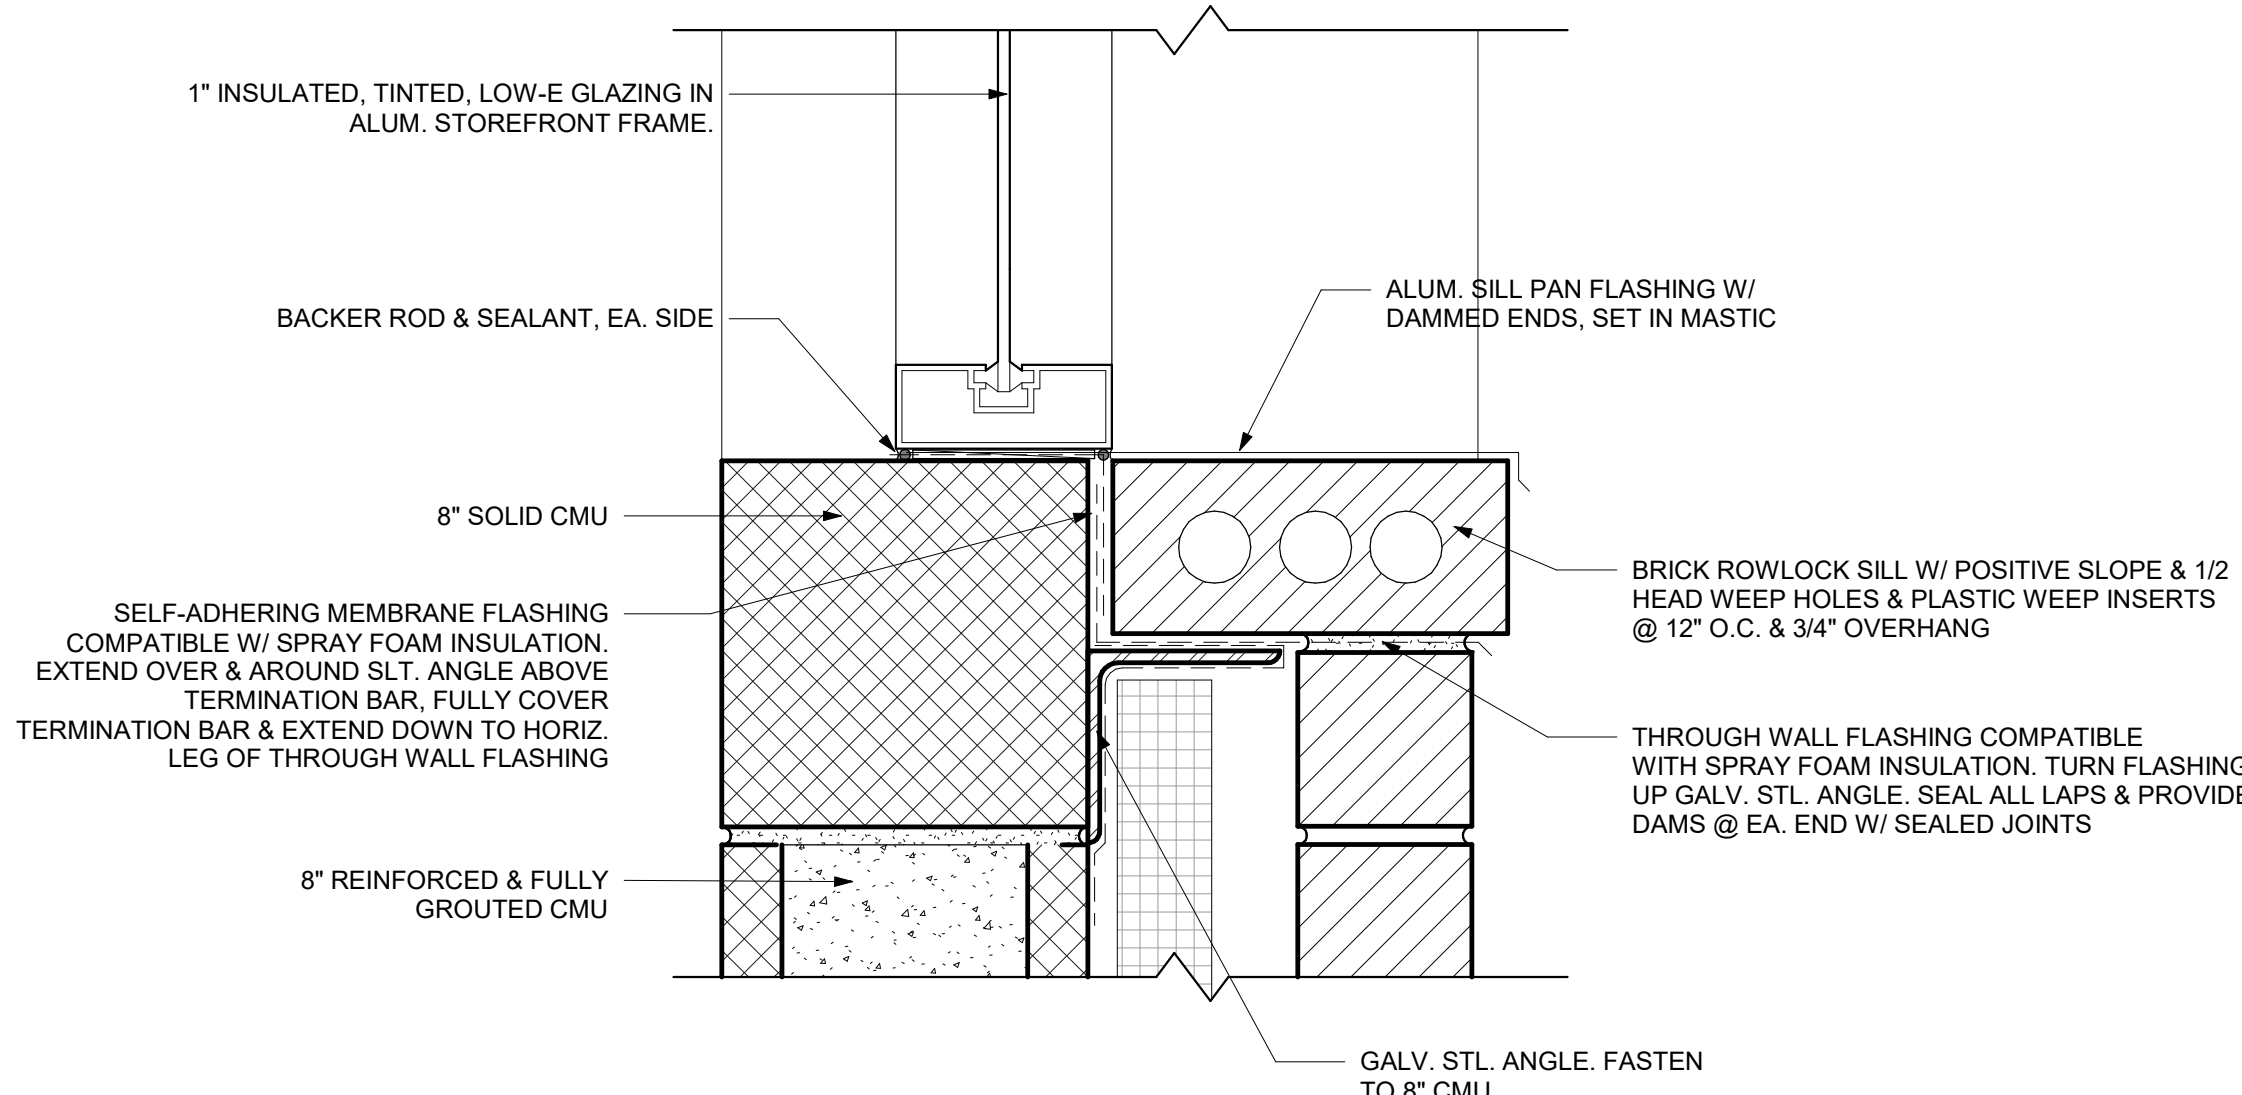

5 WINDOW SILL DETAIL 3  
SCALE: 3" = 1'-0"

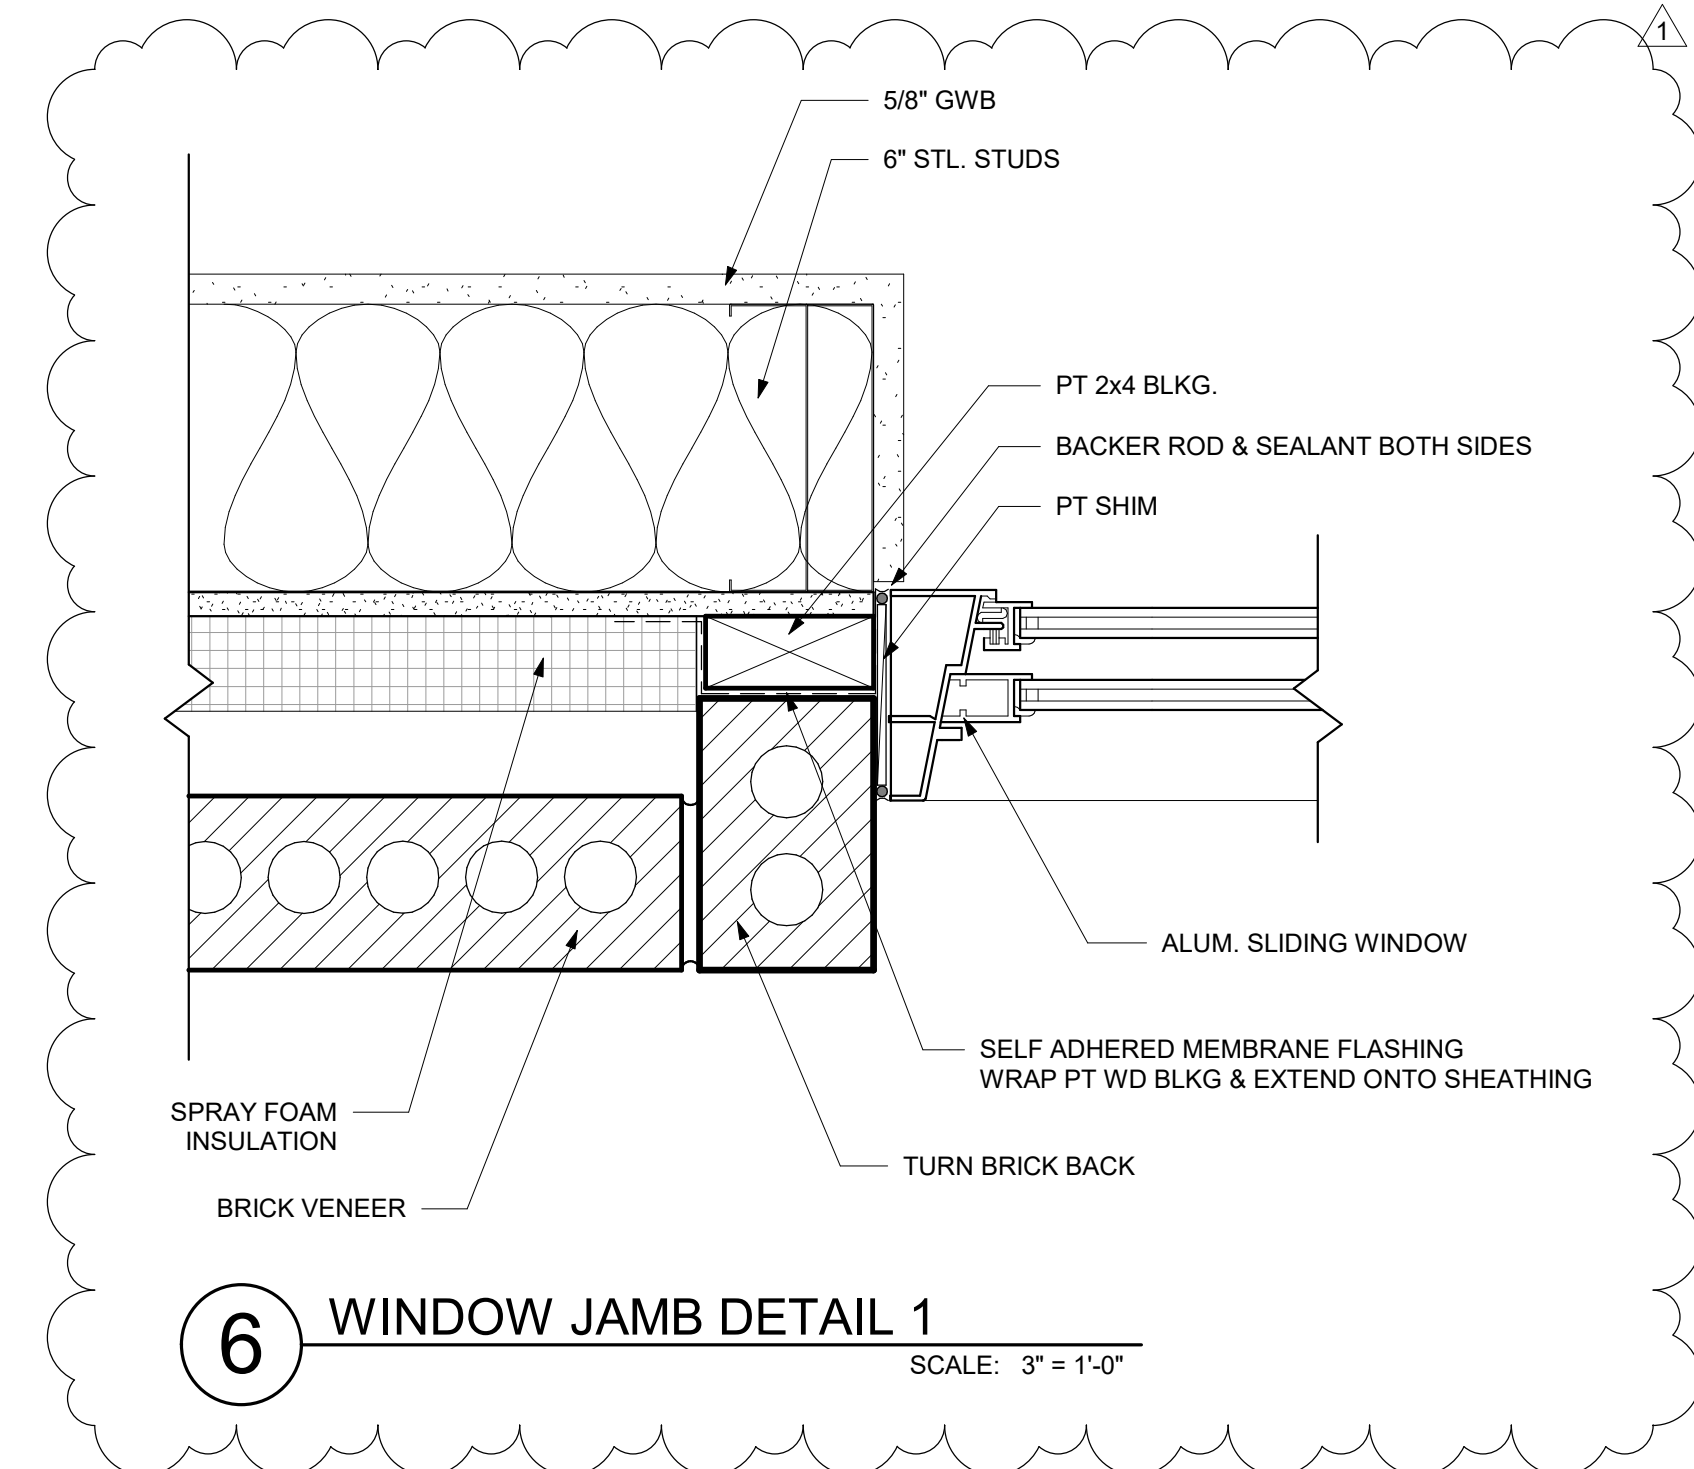

6 WINDOW JAMB DETAIL 1  
SCALE: 3" = 1'-0"

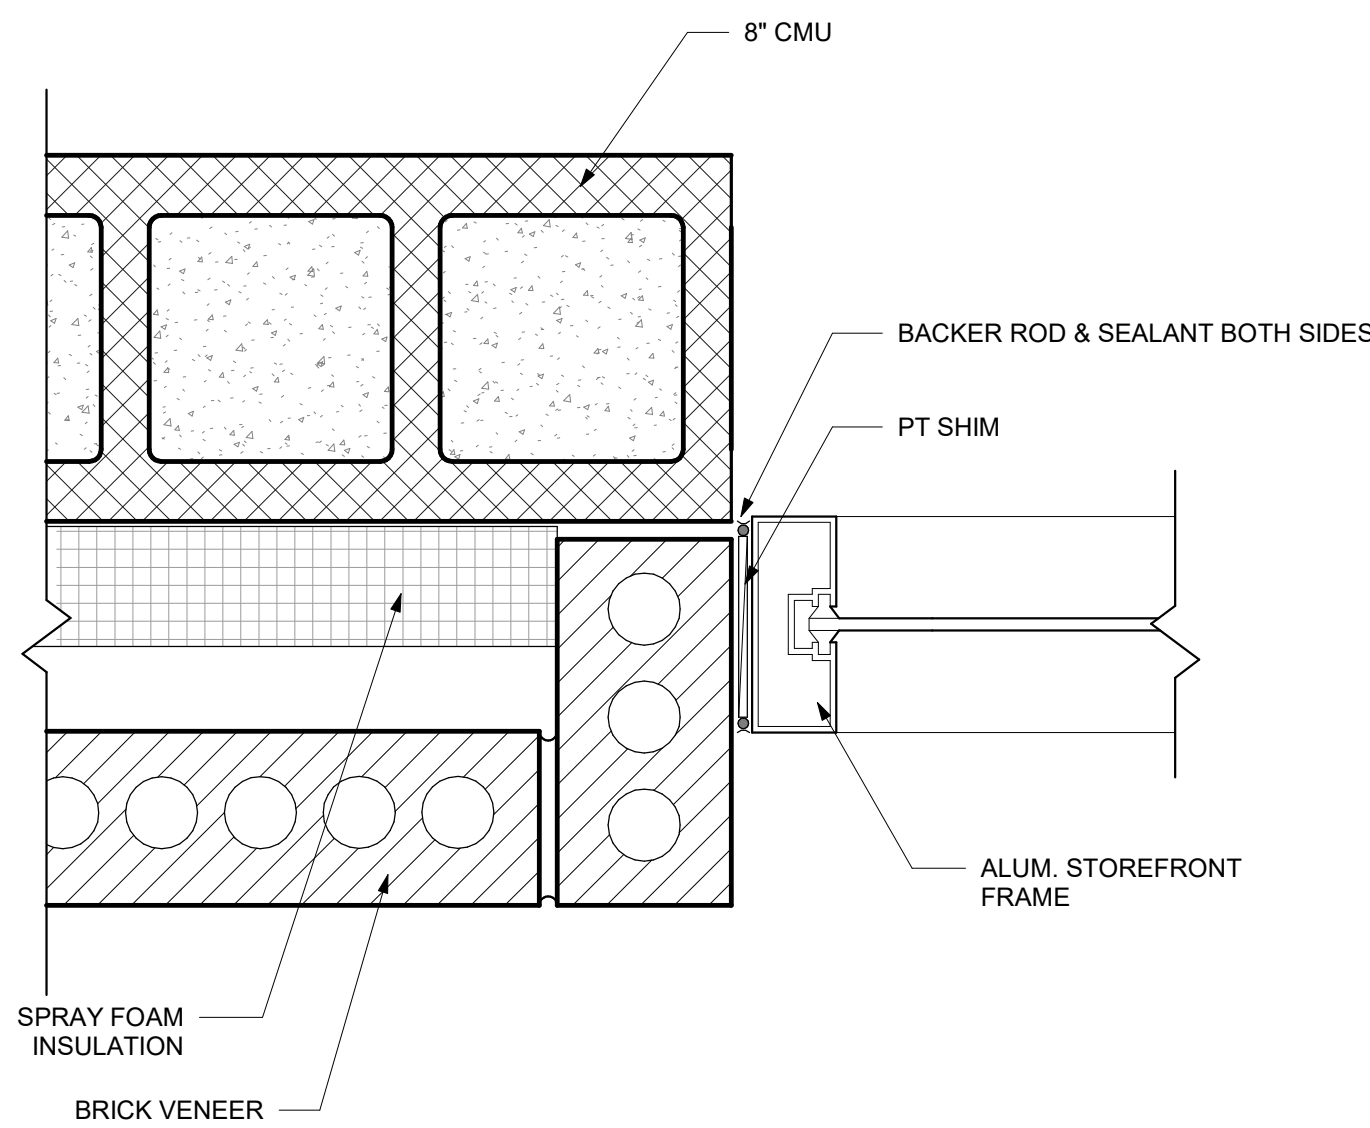

7 WINDOW JAMB DETAIL 2  
SCALE: 3" = 1'-0"