



1 TYPICAL TEACHING WALL ELEVATION

SCALE: 1/4" = 1'-0"

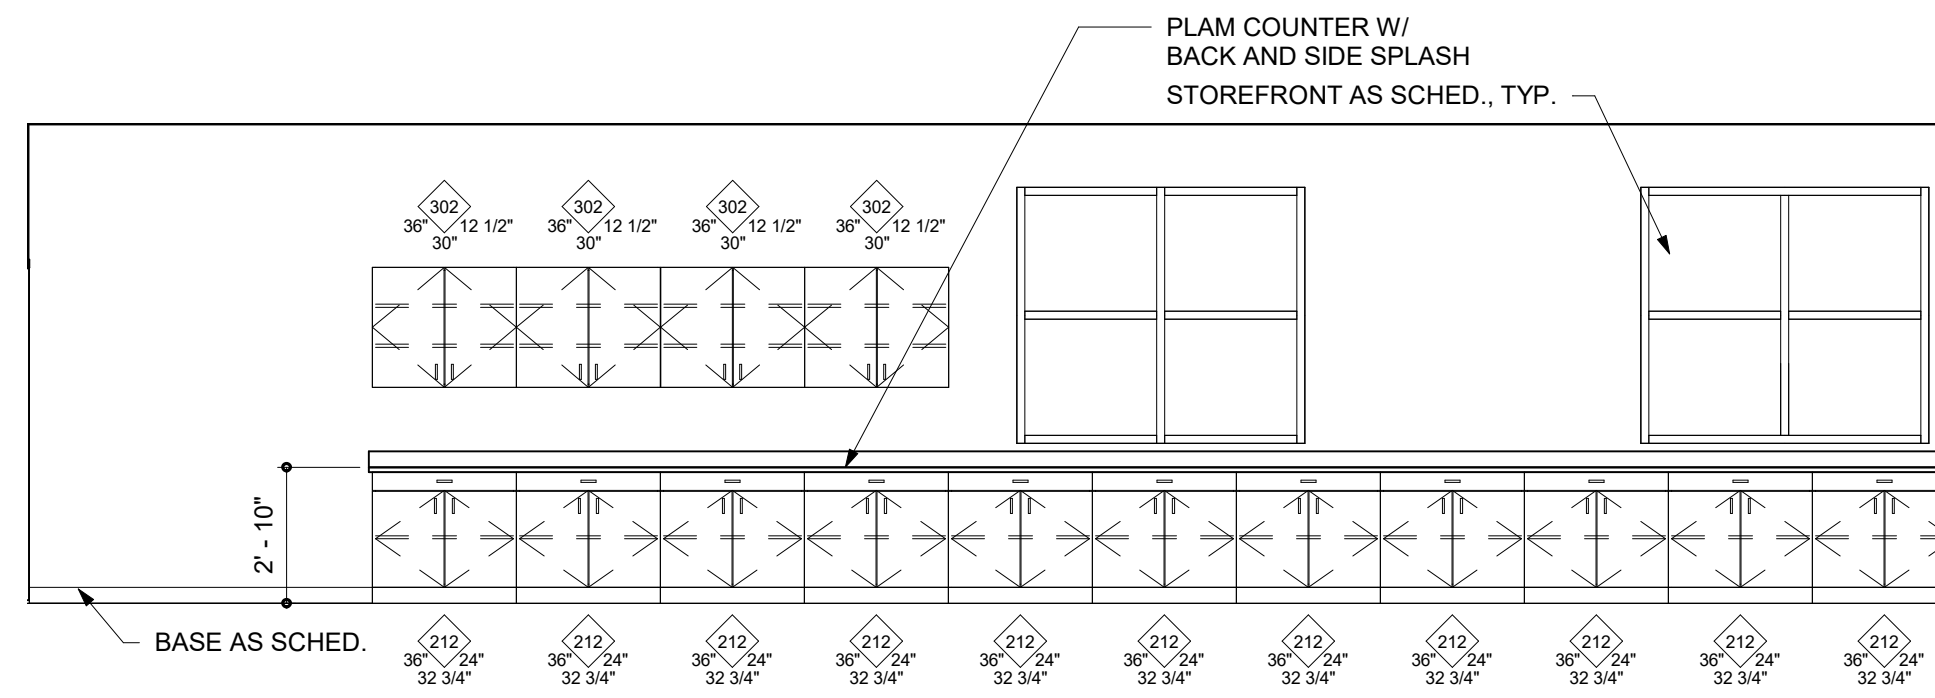


2 HEALTH SCI 906 - NORTH

SCALE: 1/4" = 1'-0"

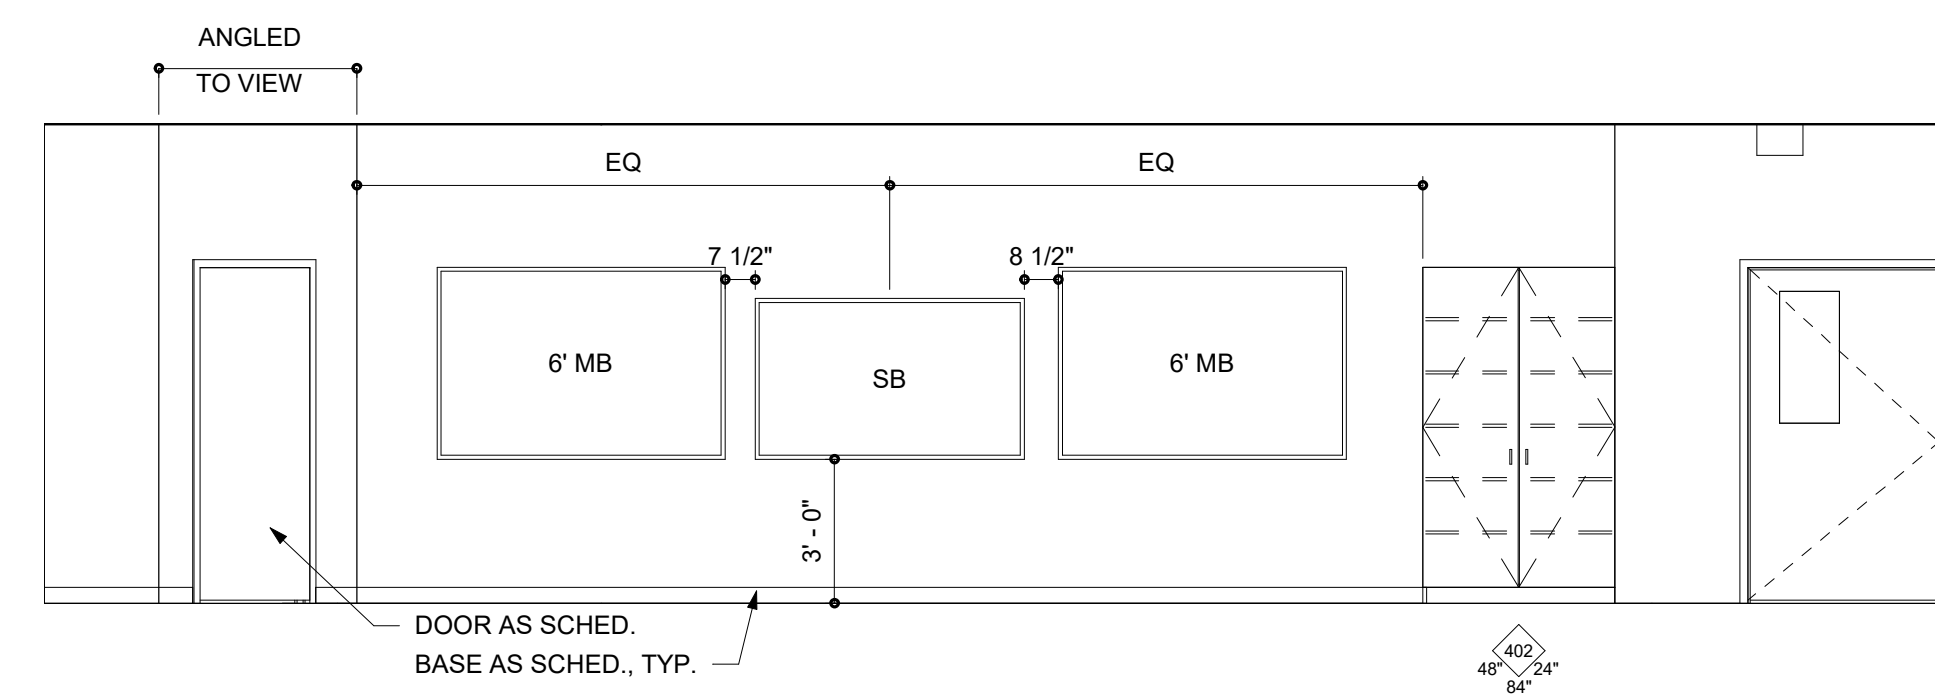


3 HEALTH SCI 906 - SOUTH

SCALE: 1/4" = 1'-0"

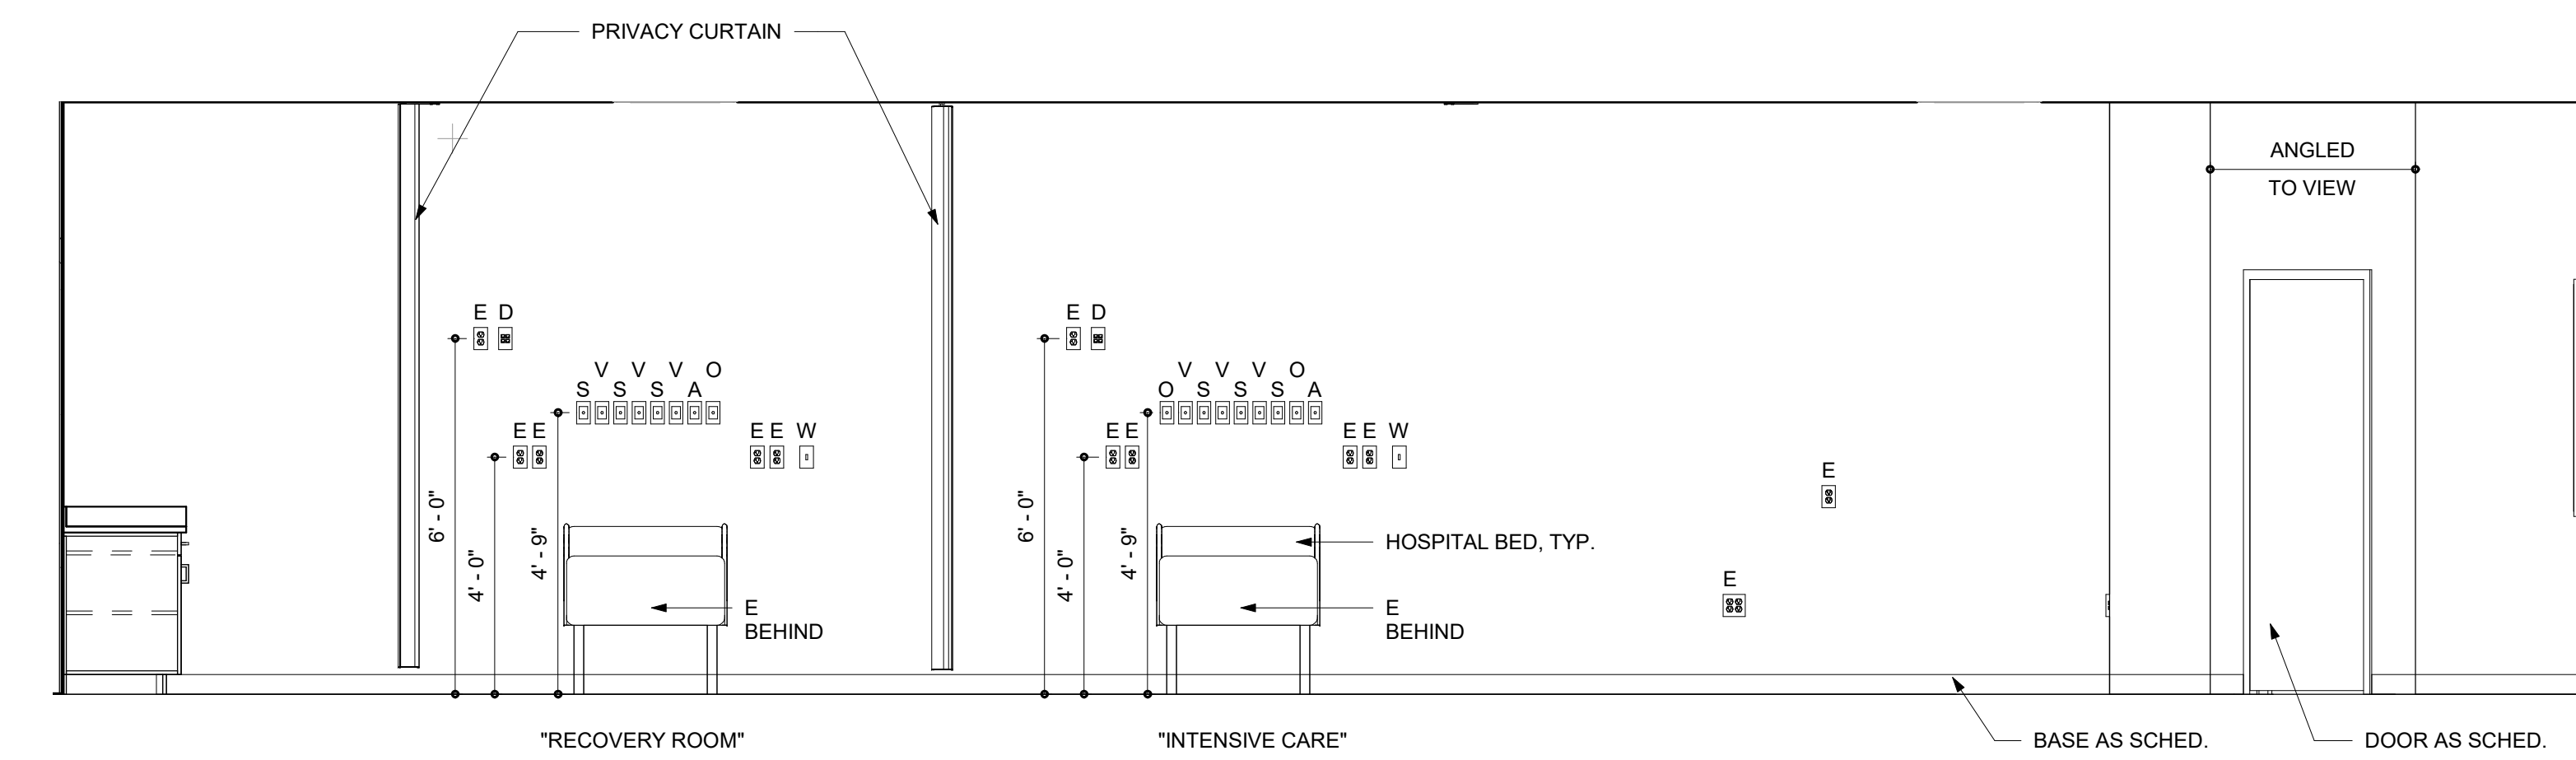

4 HEALTH SCI 906 - EAST

SCALE: 3/8" = 1'-0"

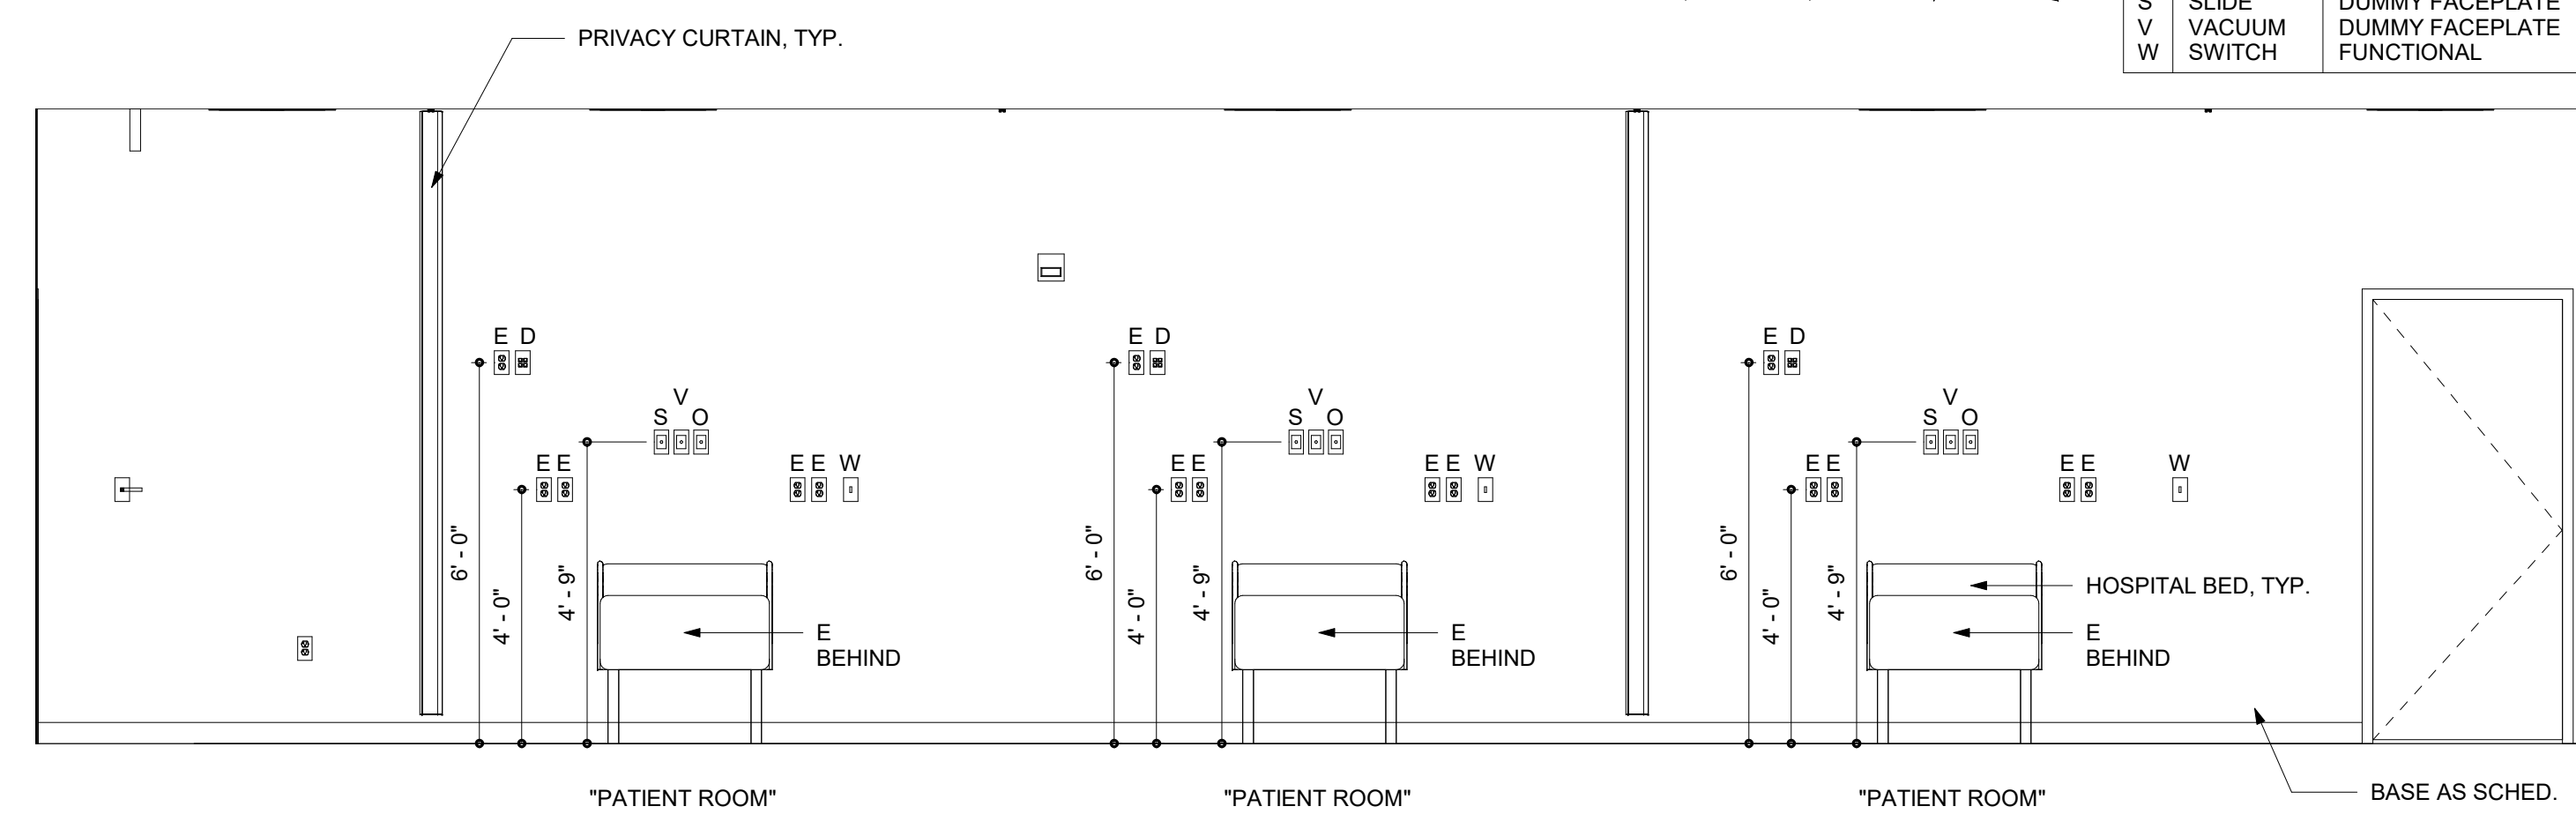


5 HEALTH SCI 906 - WEST

SCALE: 3/8" = 1'-0"


LEGEND

A	AIR	DUMMY FACEPLATE
D	DATA	FUNCTIONAL
E	ELECTRIC	FUNCTIONAL
O	OXYGEN	DUMMY FACEPLATE
S	SLIDE	DUMMY FACEPLATE
V	VACUUM	DUMMY FACEPLATE
W	SWITCH	FUNCTIONAL

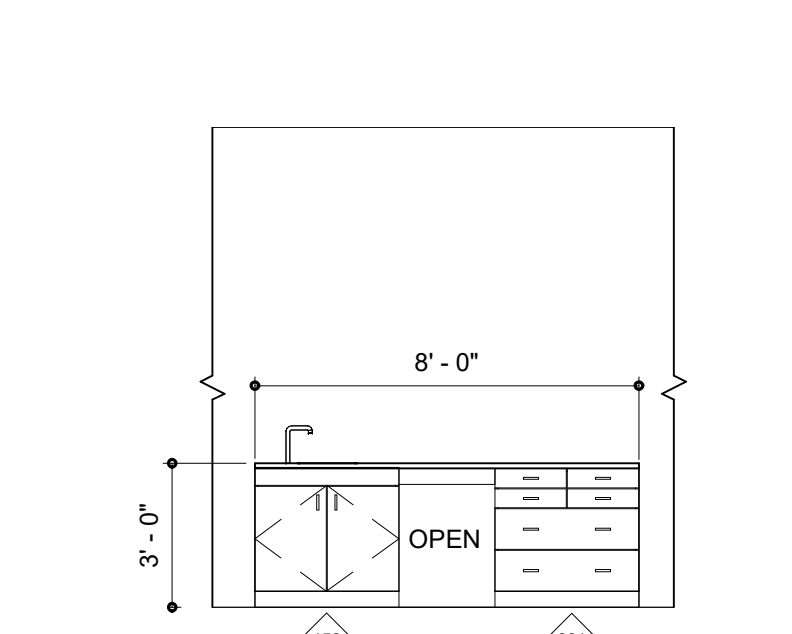


6 HEALTH SCI 906 - TEACHER STATION

SCALE: 1/4" = 1'-0"

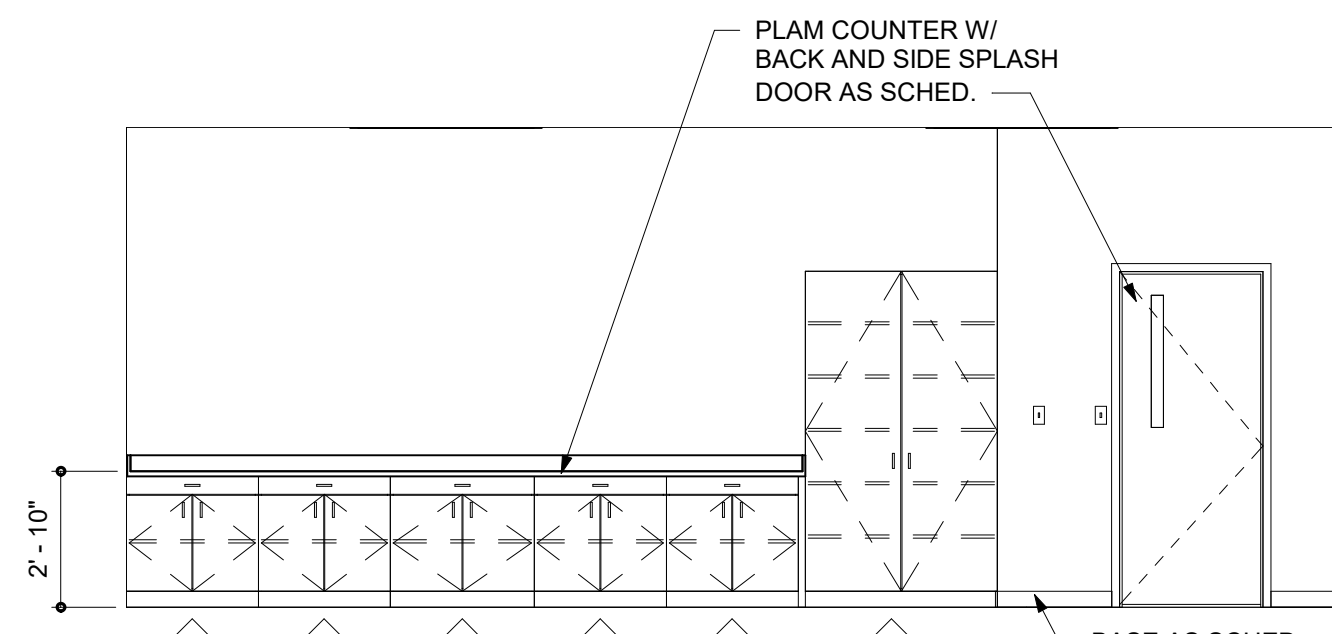


7 CLASSROOM 909 - NORTH

SCALE: 1/4" = 1'-0"

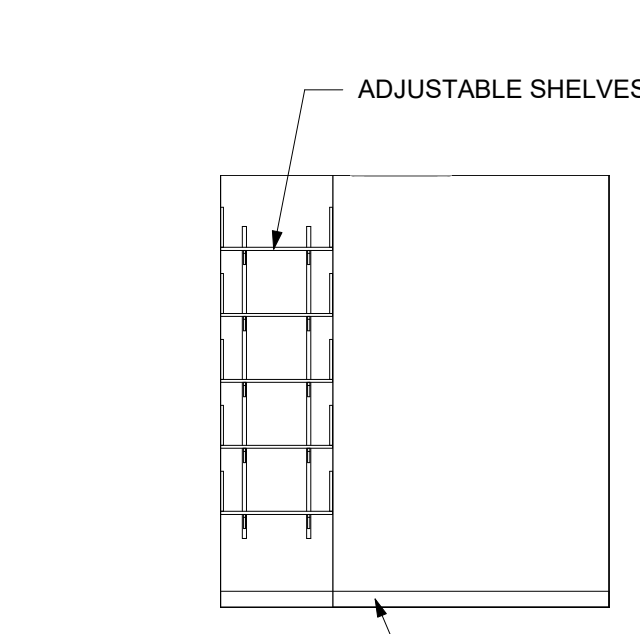


8 WORKROOM 910 - WEST

SCALE: 1/4" = 1'-0"

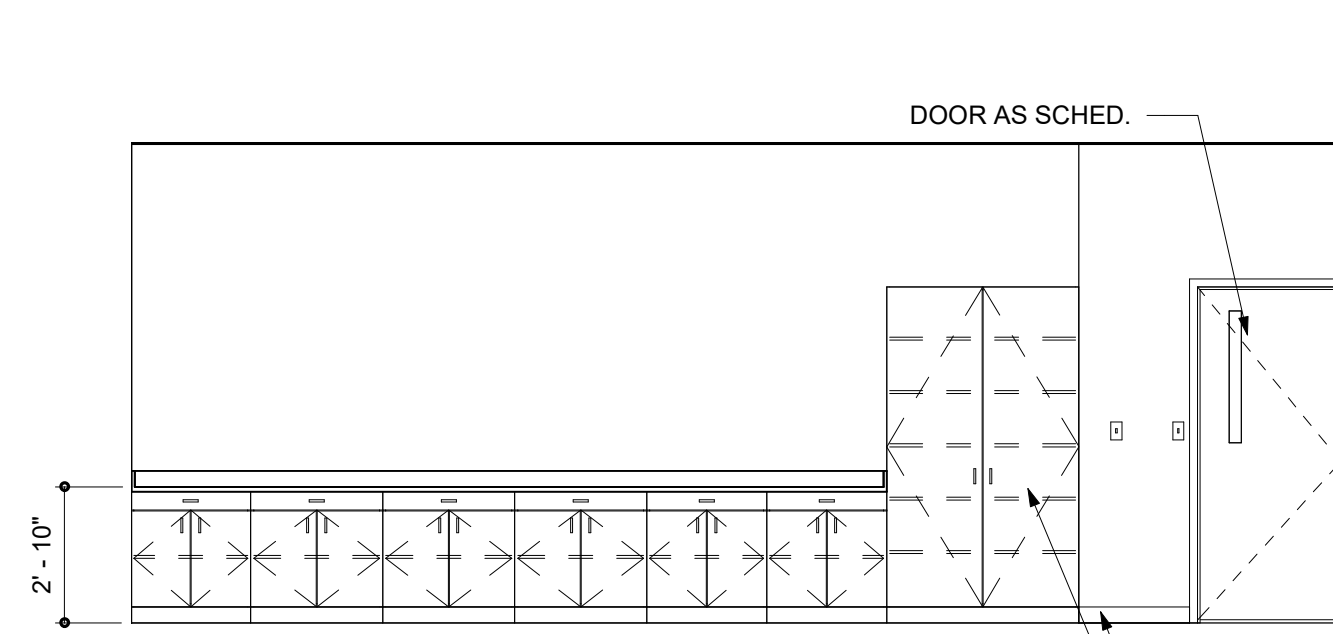


9 CLASSROOM 911 - NORTH

SCALE: 1/4" = 1'-0"

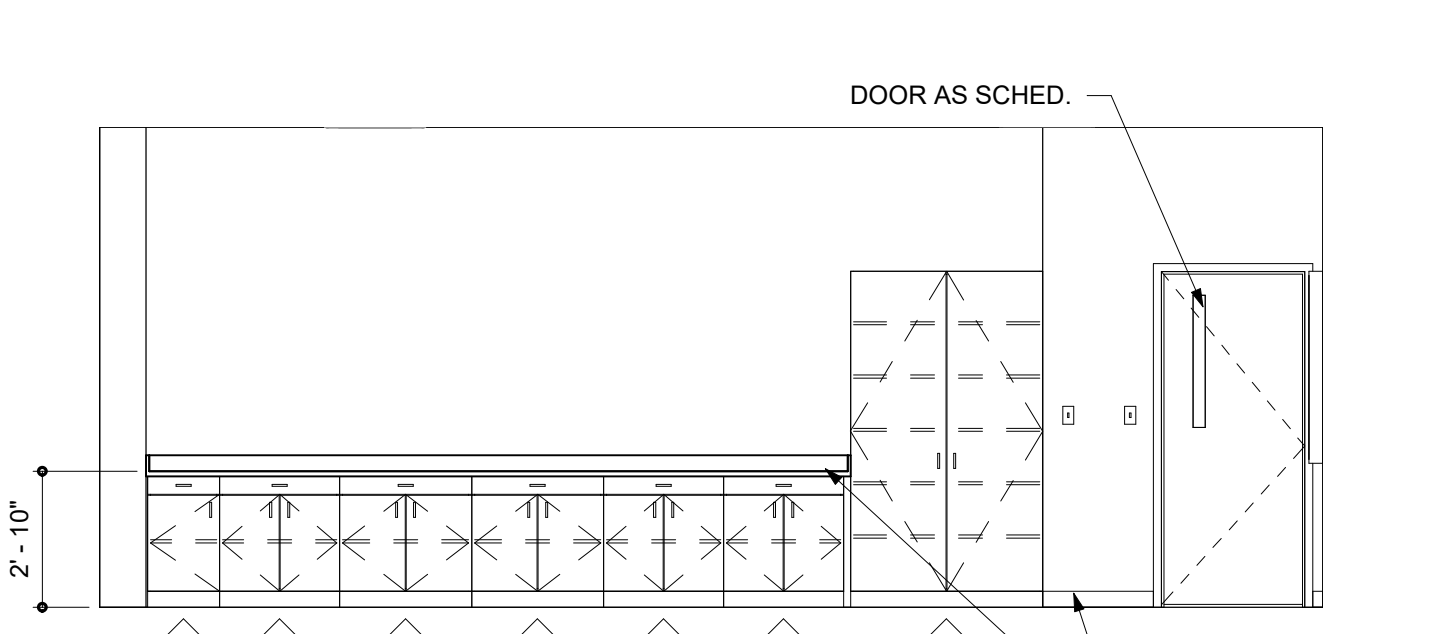


10 CLASSROOM 913 - NORTH

SCALE: 1/4" = 1'-0"

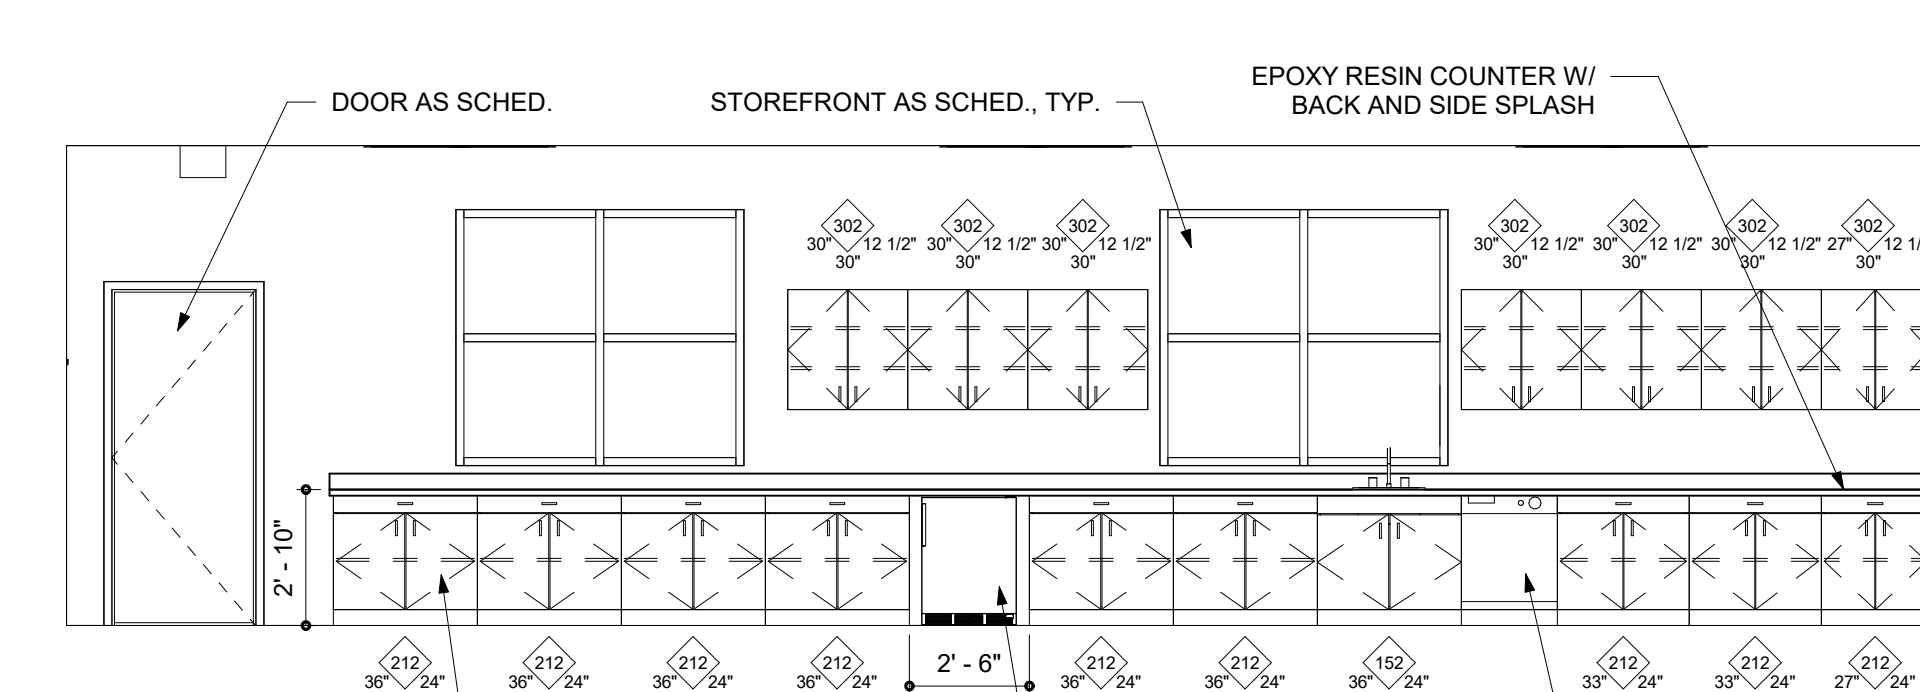


11 PLTW LAB 918 - NORTH

SCALE: 1/4" = 1'-0"

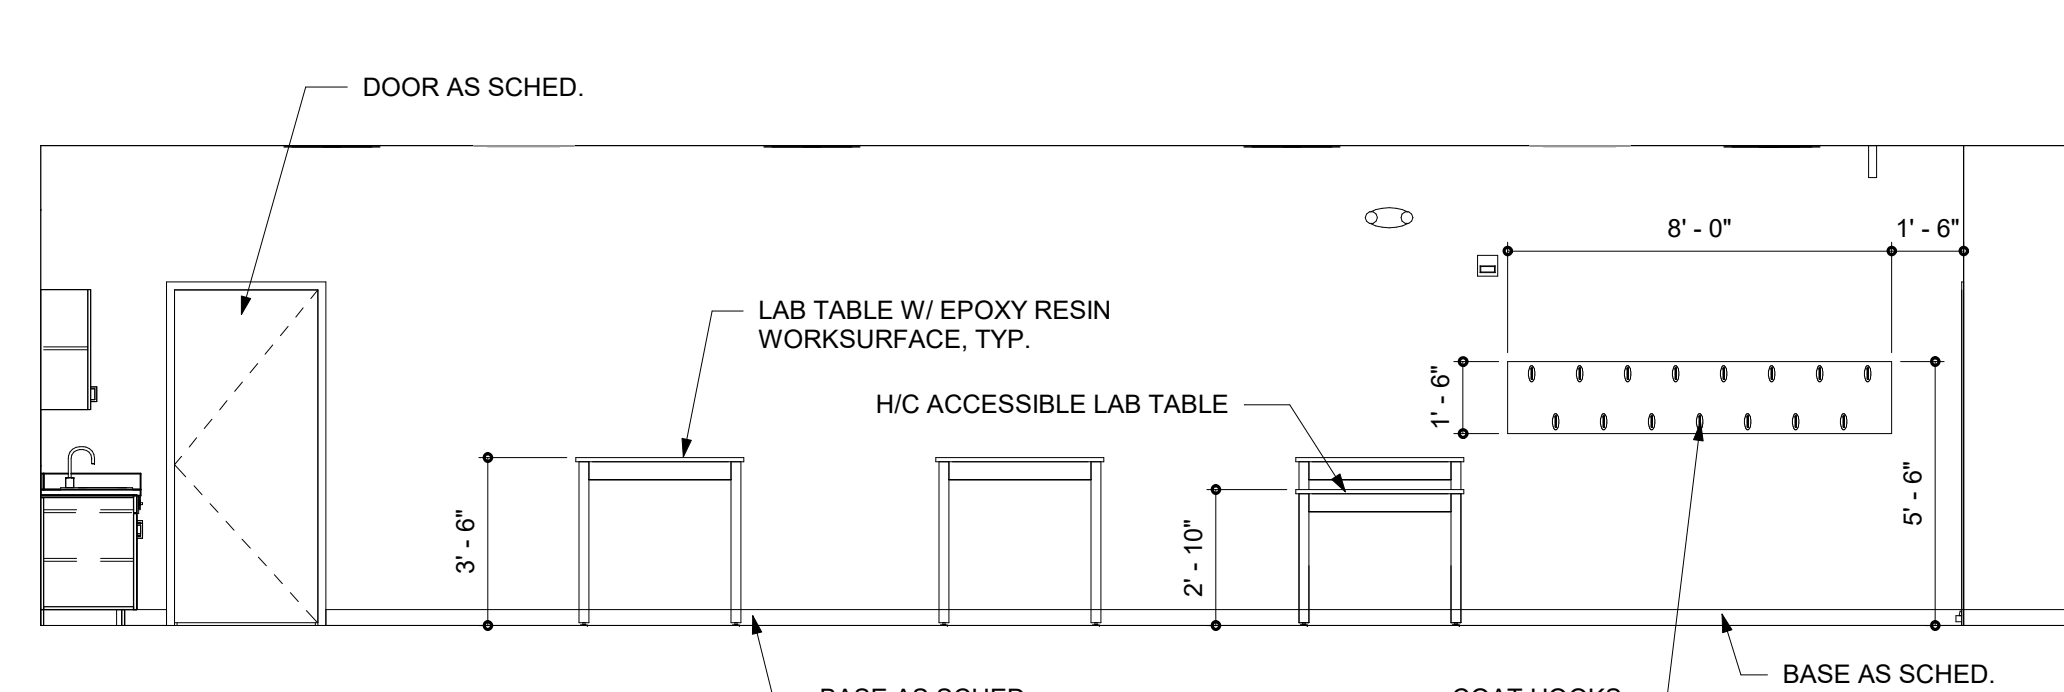


12 PLTW LAB 918 - EAST

SCALE: 1/4" = 1'-0"

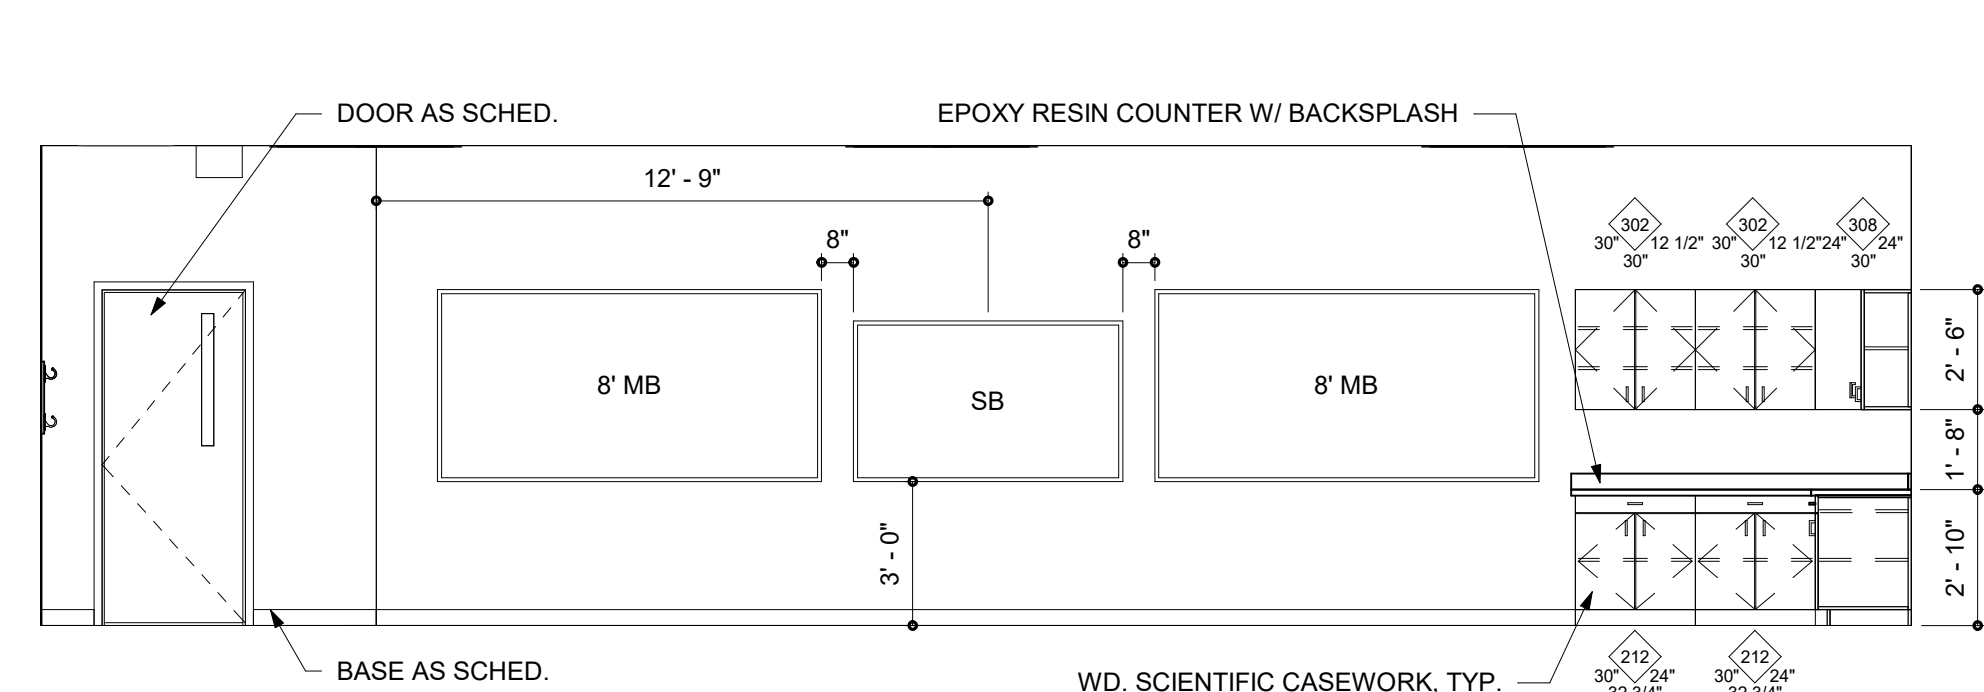


13 PLTW LAB 918 - SOUTH

SCALE: 1/4" = 1'-0"

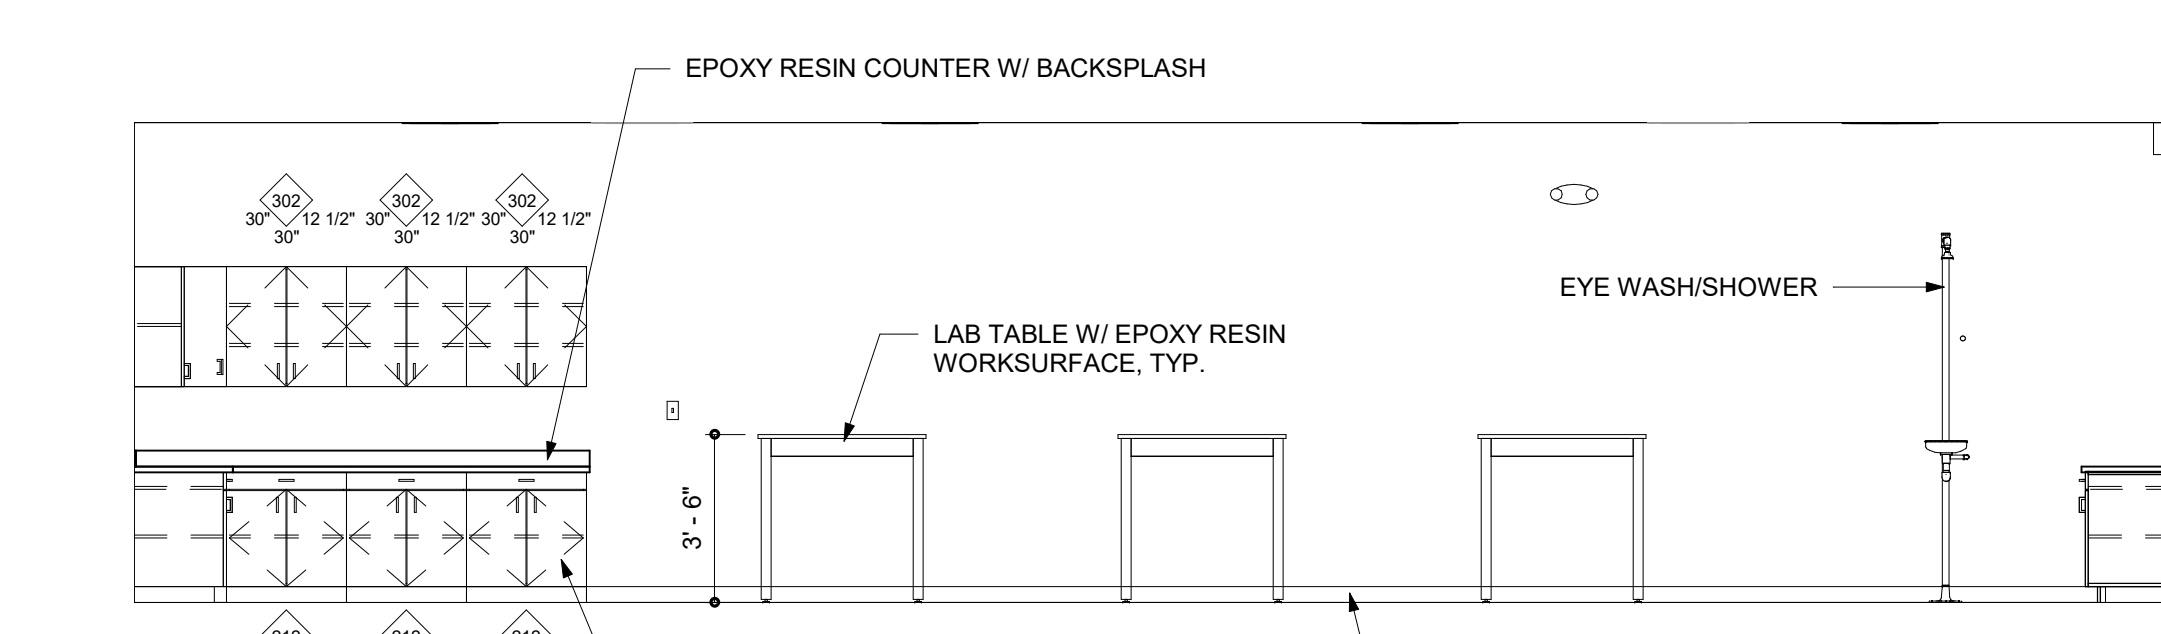


14 PLTW LAB 918 - WEST

SCALE: 1/4" = 1'-0"

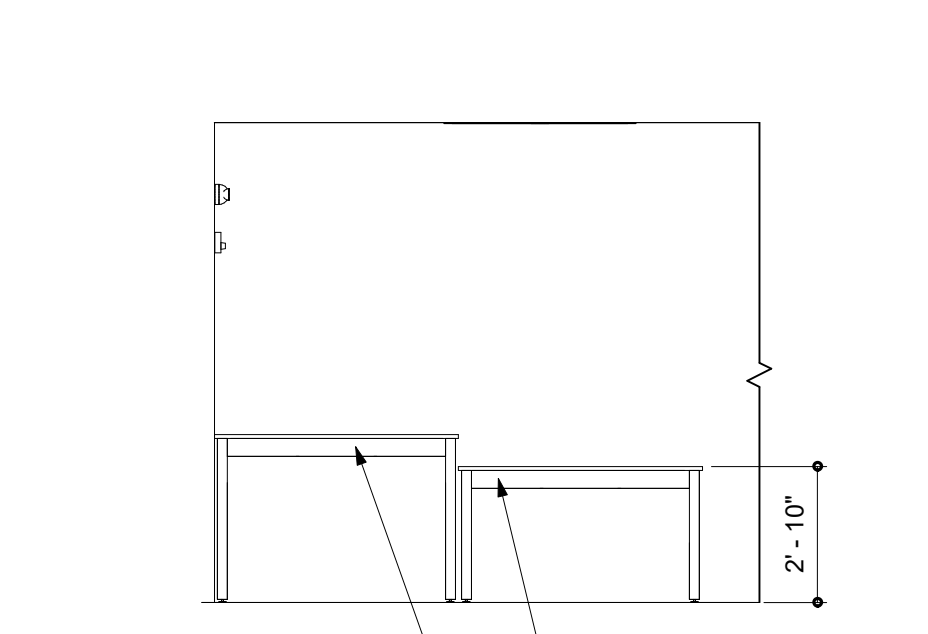


15 PLTW LAB 918 - LAB TABLES

SCALE: 1/4" = 1'-0"

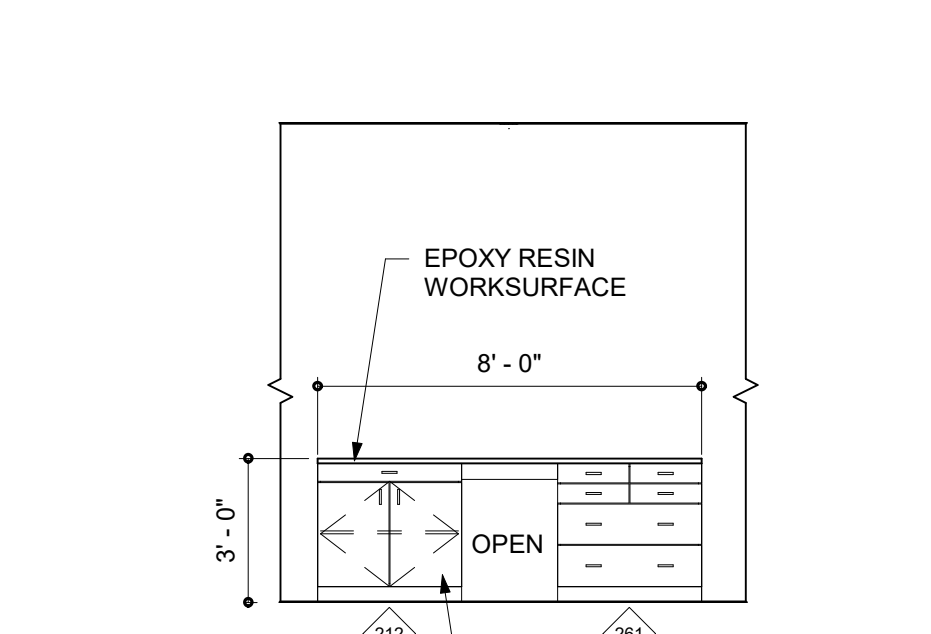


16 PLTW LAB 910 - TEACHER STATION

SCALE: 1/4" = 1'-0"

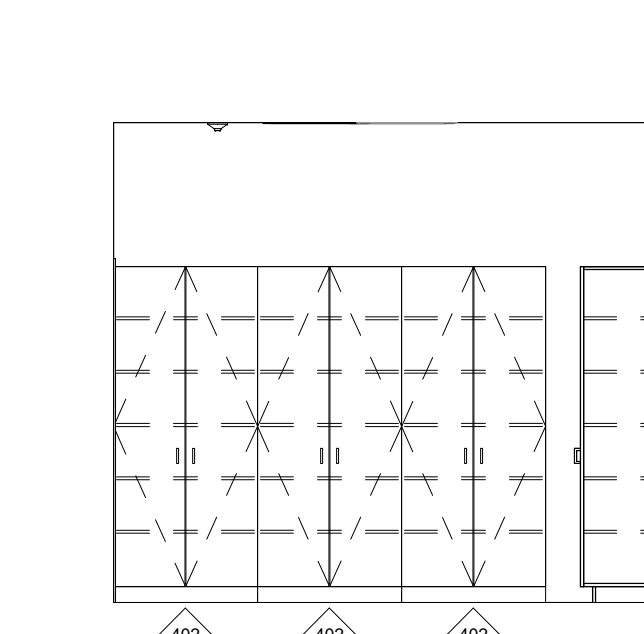

17 CLOSET 917 - NORTH (SOUTH SIM)

SCALE: 1/4" = 1'-0"

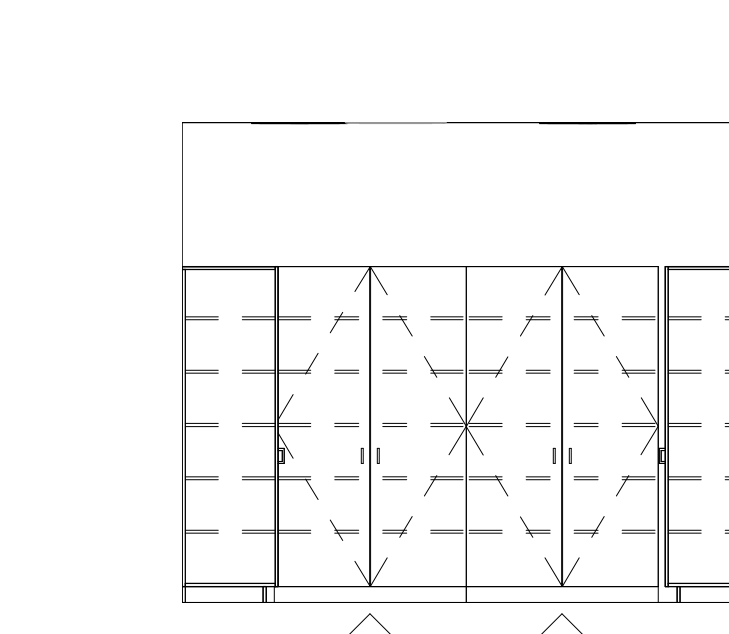

18 CLOSET 917 - EAST

SCALE: 1/4" = 1'-0"

Mark	Date	Description
1	05.04.20	ADDENDUM 1
	04.16.20	ISSUED FOR BIDDING
	03.20.20	100% REVIEW
	10.14.19	NCDPI DD SUBMISSION
	07.30.19	SD PROGRESS
	07.11.19	NCDPI SUBMISSION