

PATIO CANOPY (ALT. #4) DETAIL

SCALE: 1 1/2" = 1'-0" 09

GUTTER SECTION


SCALE: 1 1/2" = 1'-0" 06

SCUPPER/COLLECTOR BOX SECTION

SCALE: 1 1/2" = 1'-0" 04


SCUPPER/COLLECTOR BOX SECTION

SCALE: 1 1/2" = 1'-0" 02

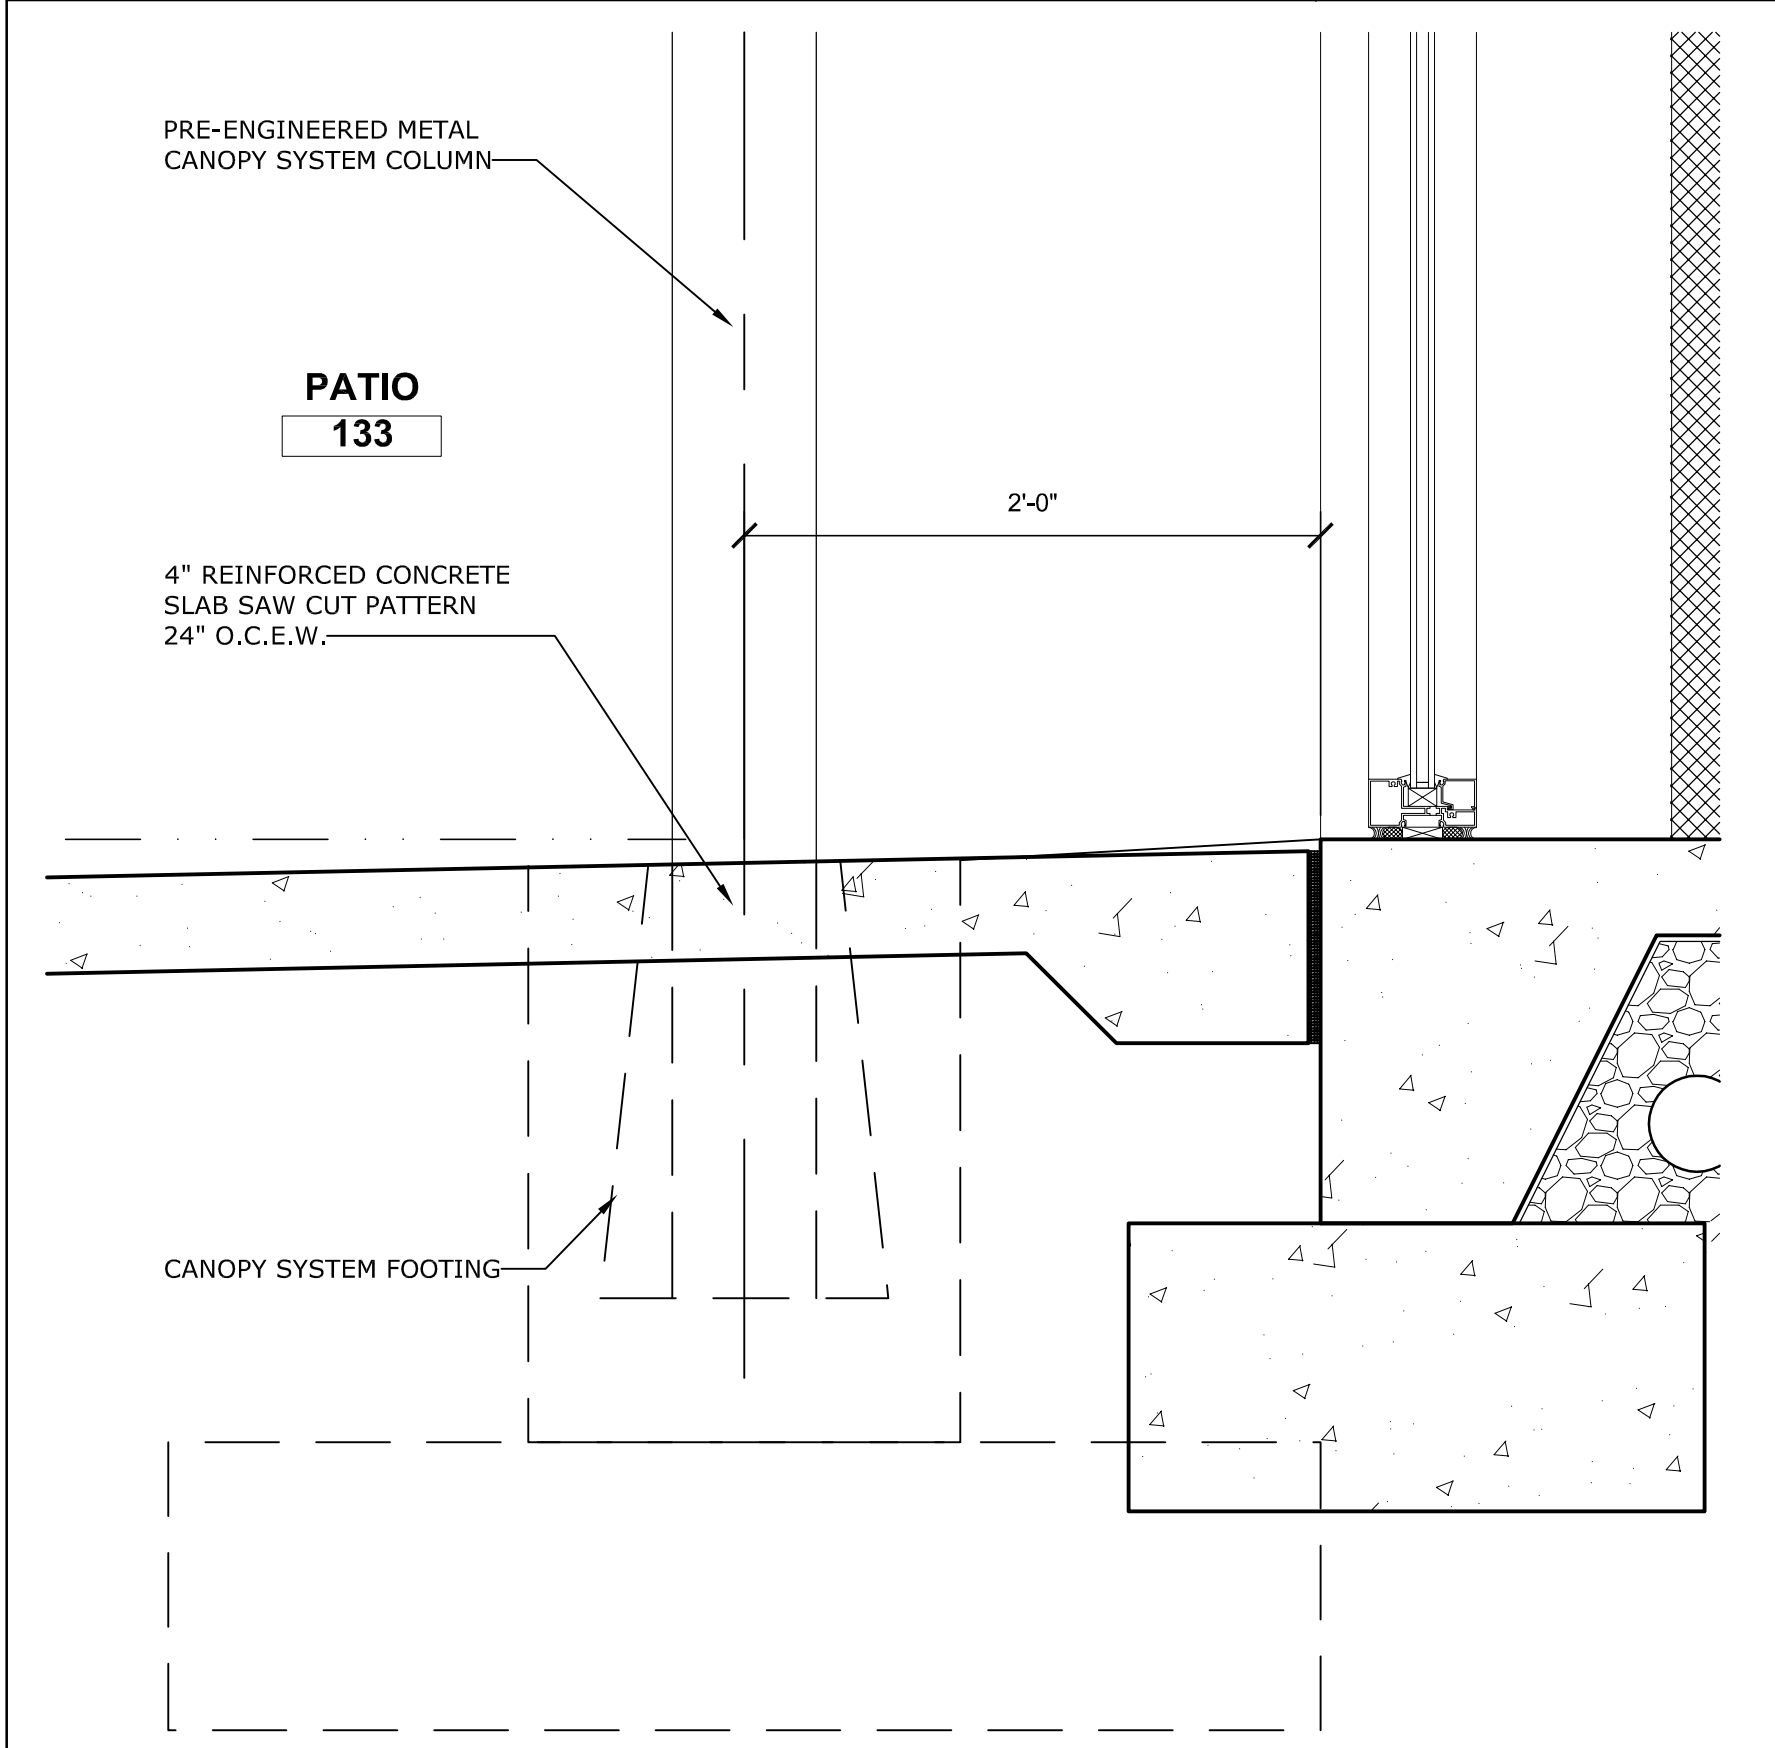


PATIO CANOPY (ALT. #4) DETAIL

SCALE: 3 = 1'-0" 08

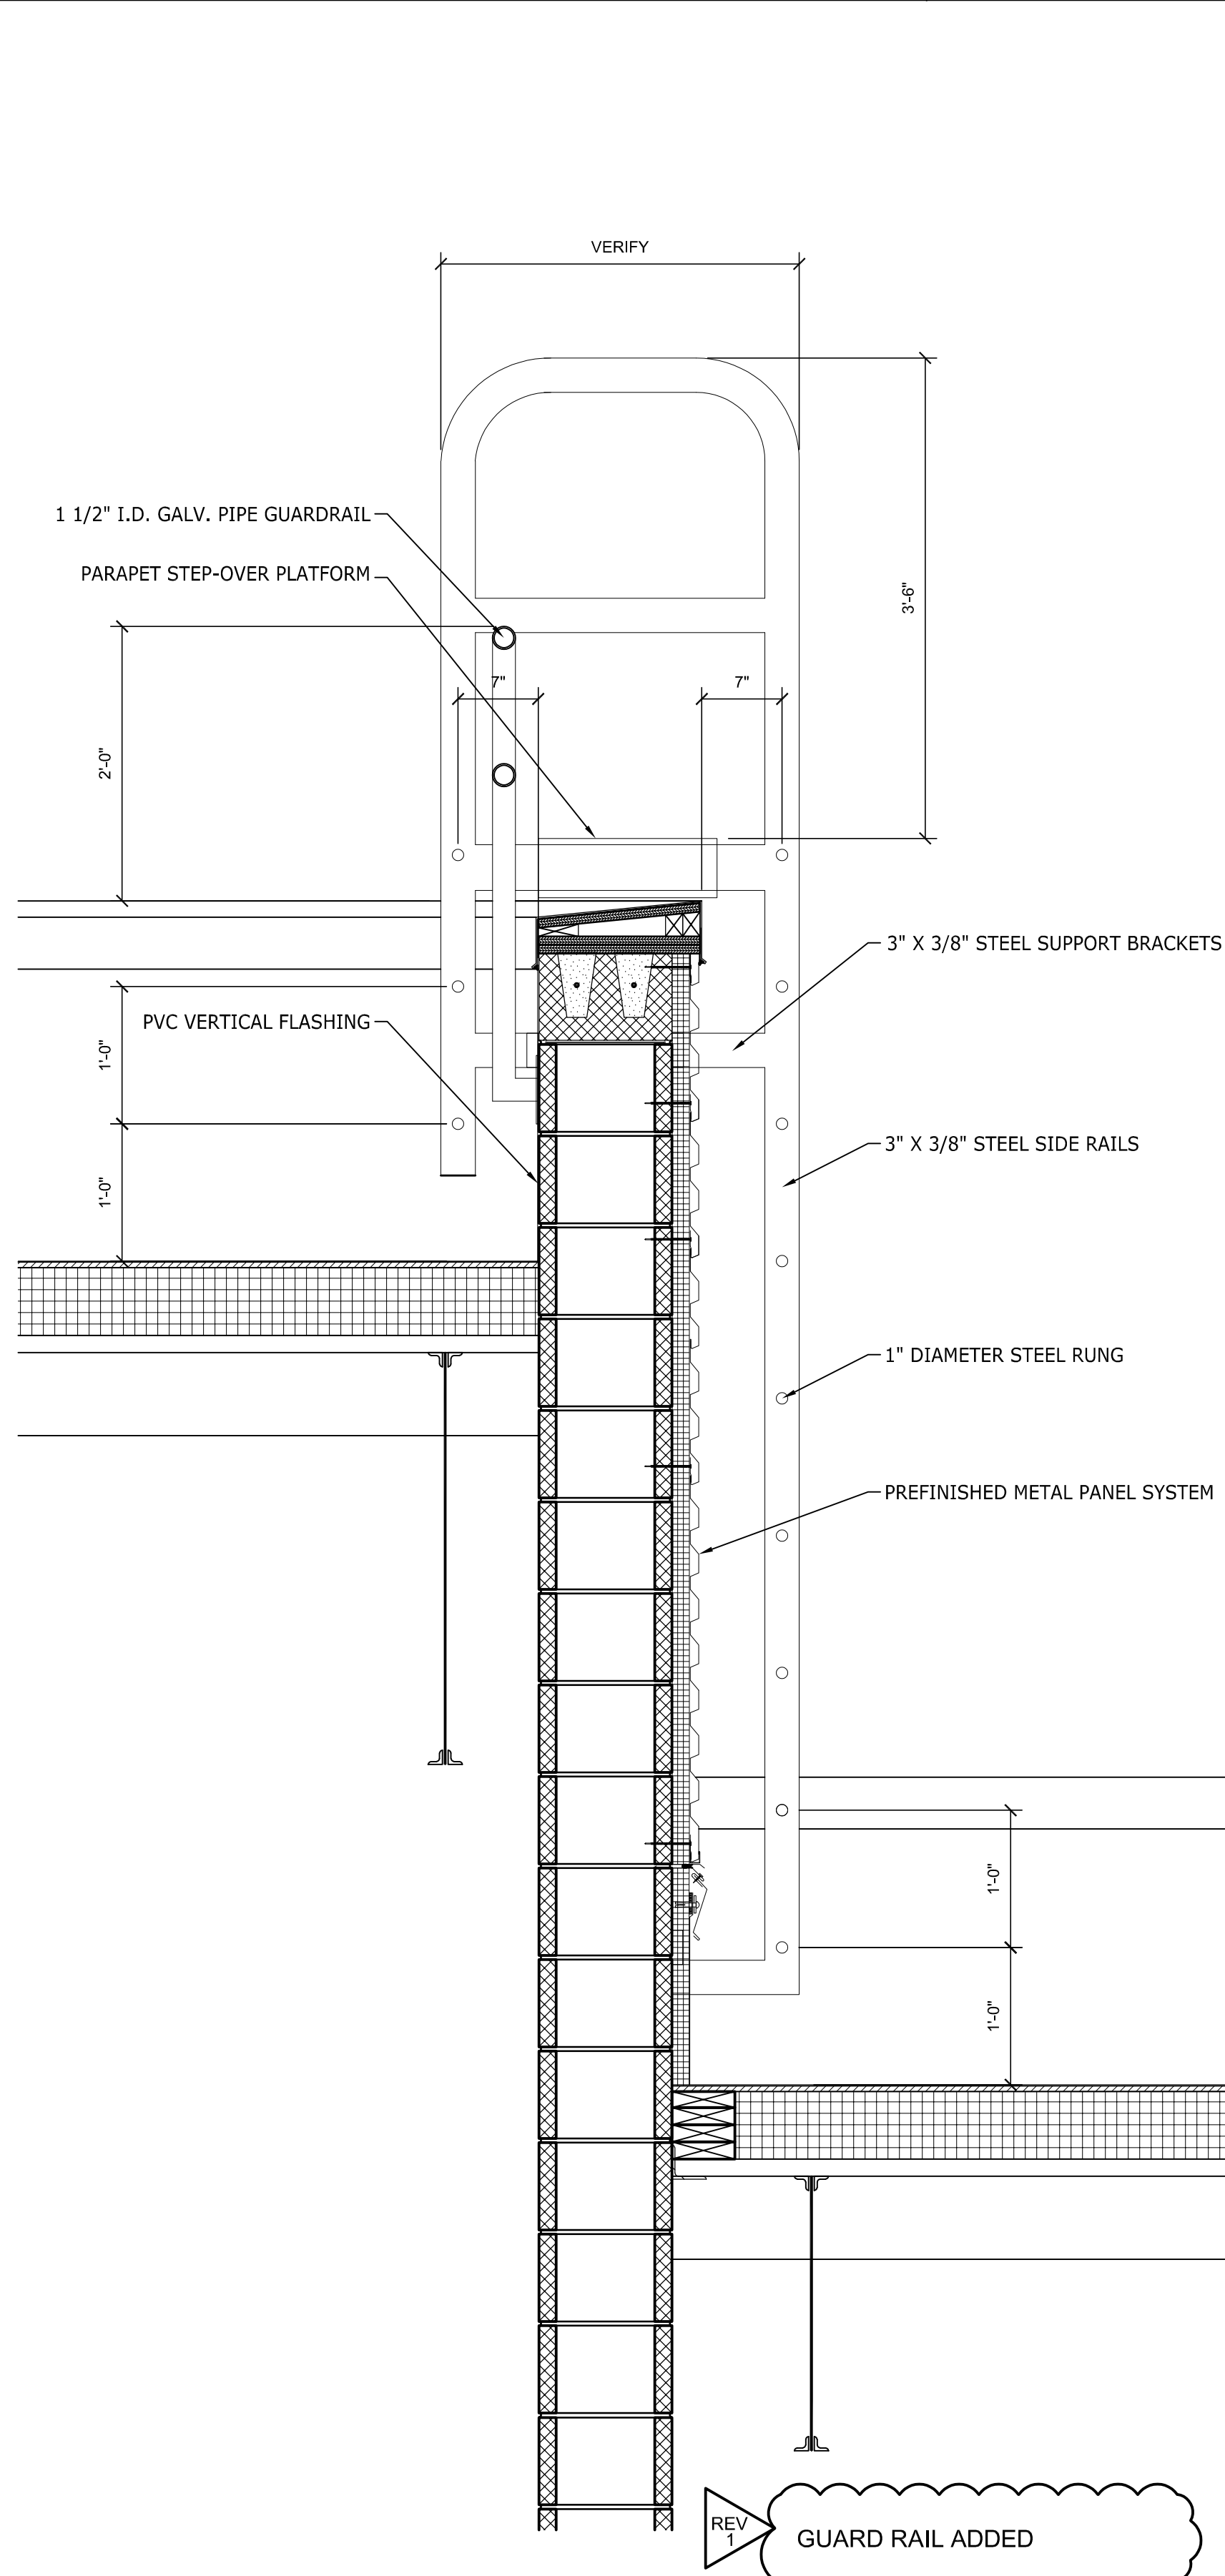


PARAPET LADDER SECTION

SCALE: 1" = 1'-0" 05

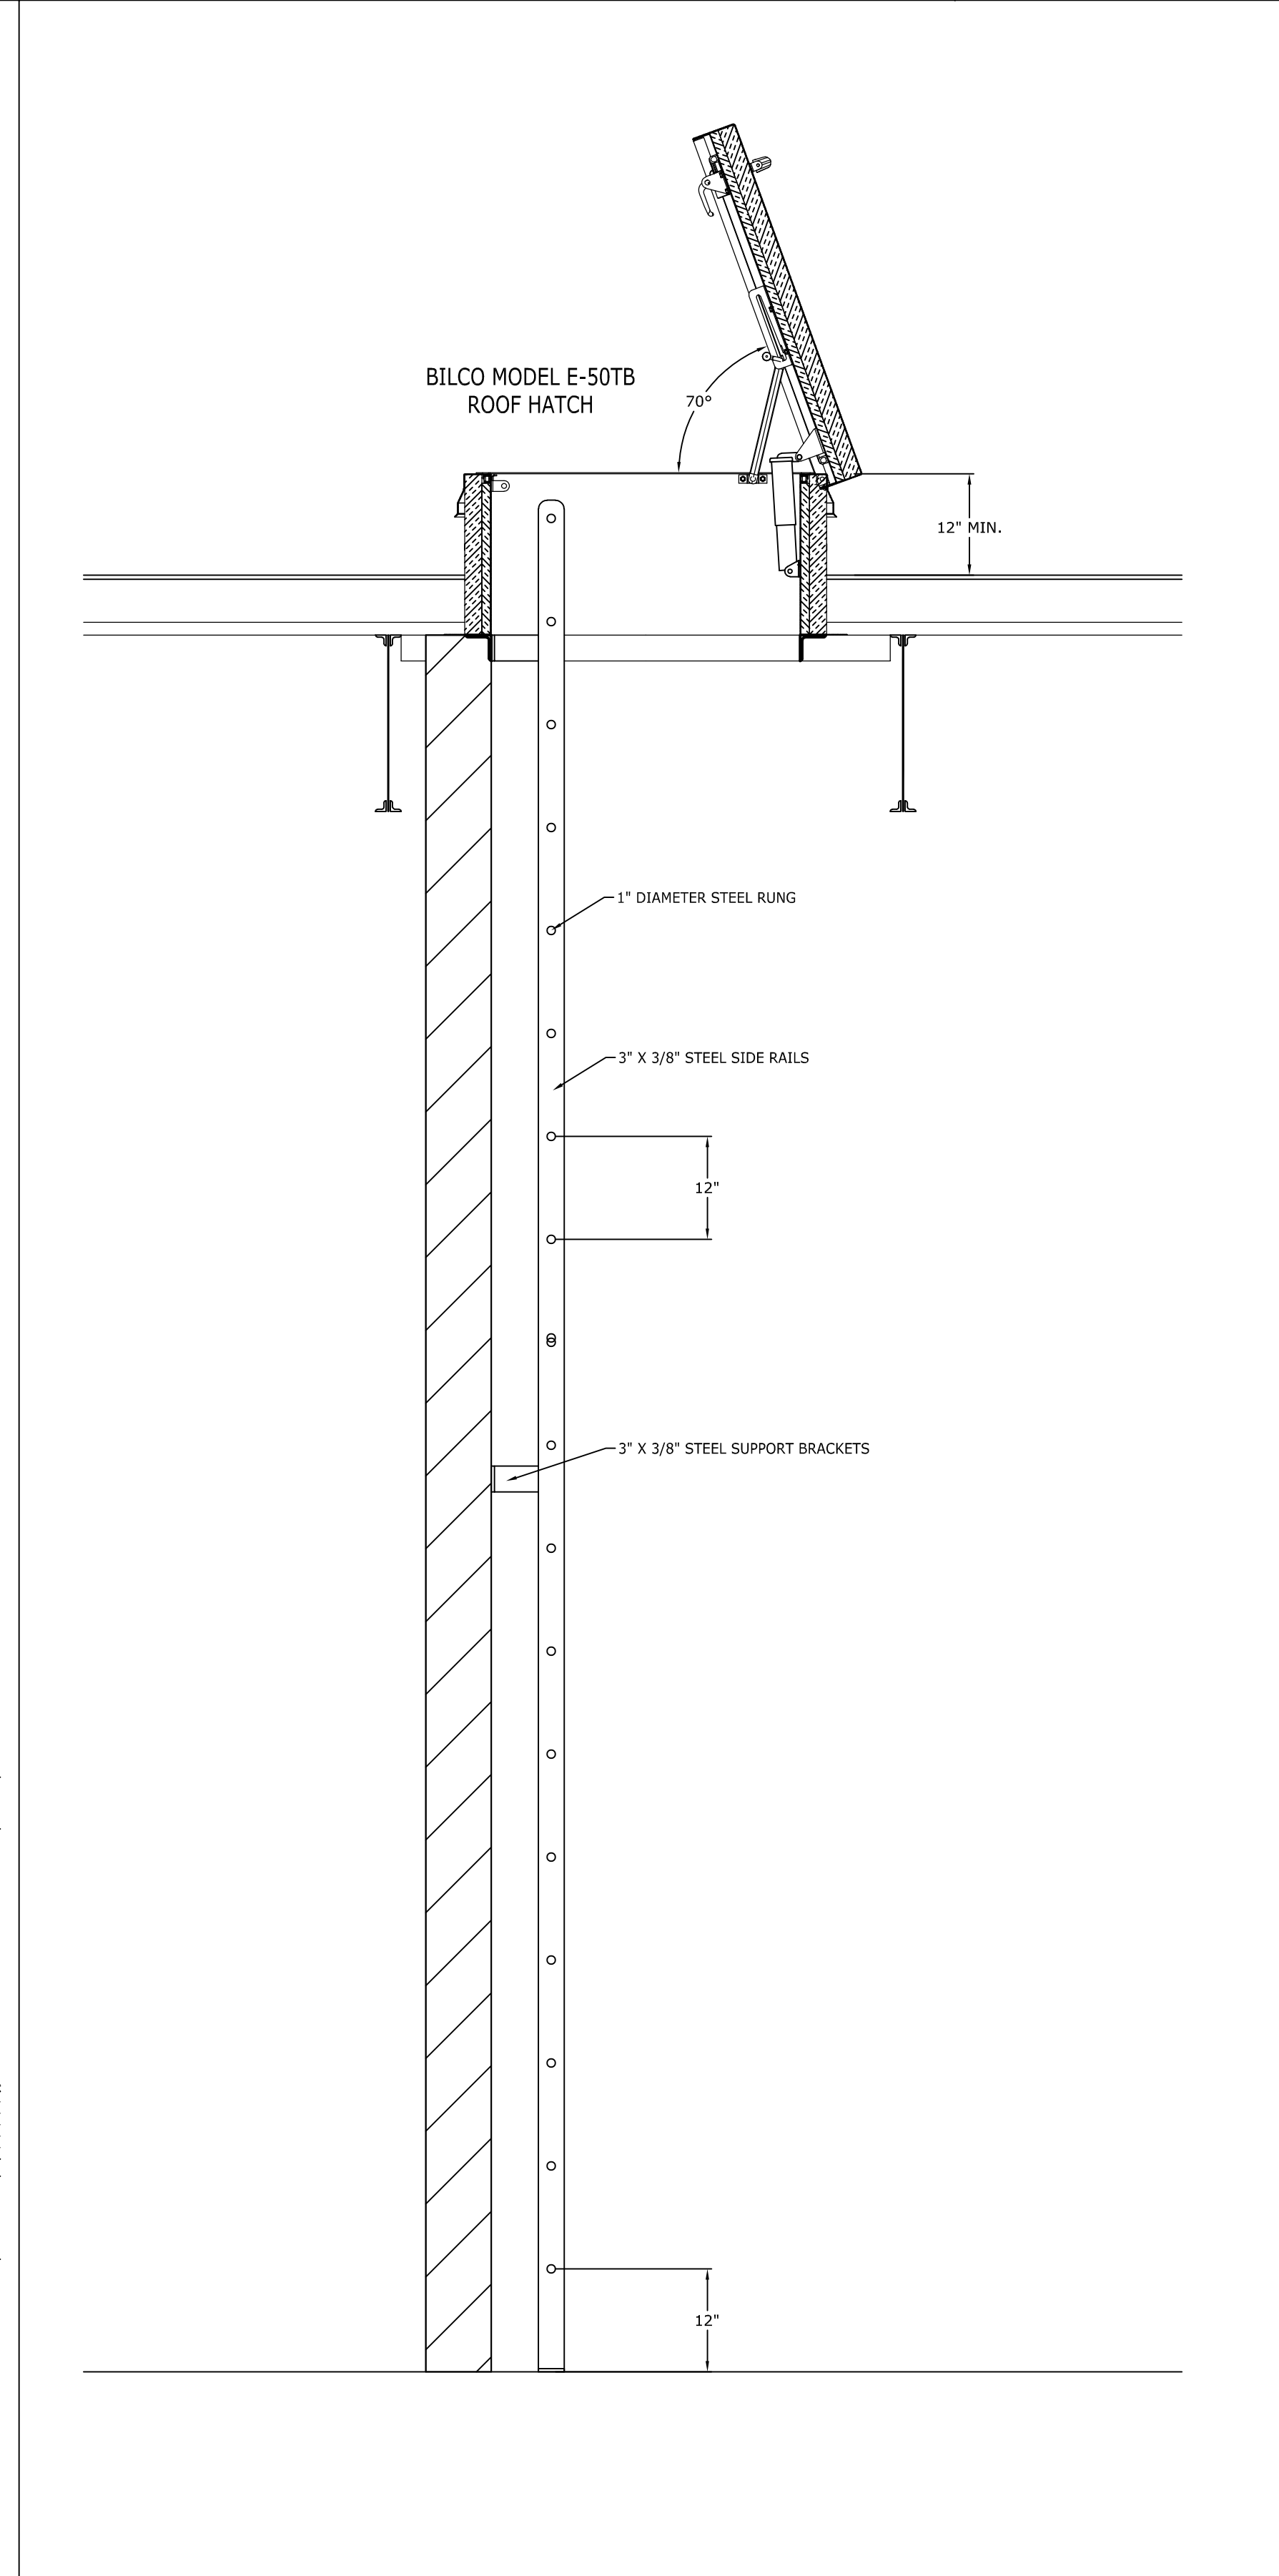

ROOF LADDER/HATCH SECTION

SCALE: 3/4" = 1'-0" 03

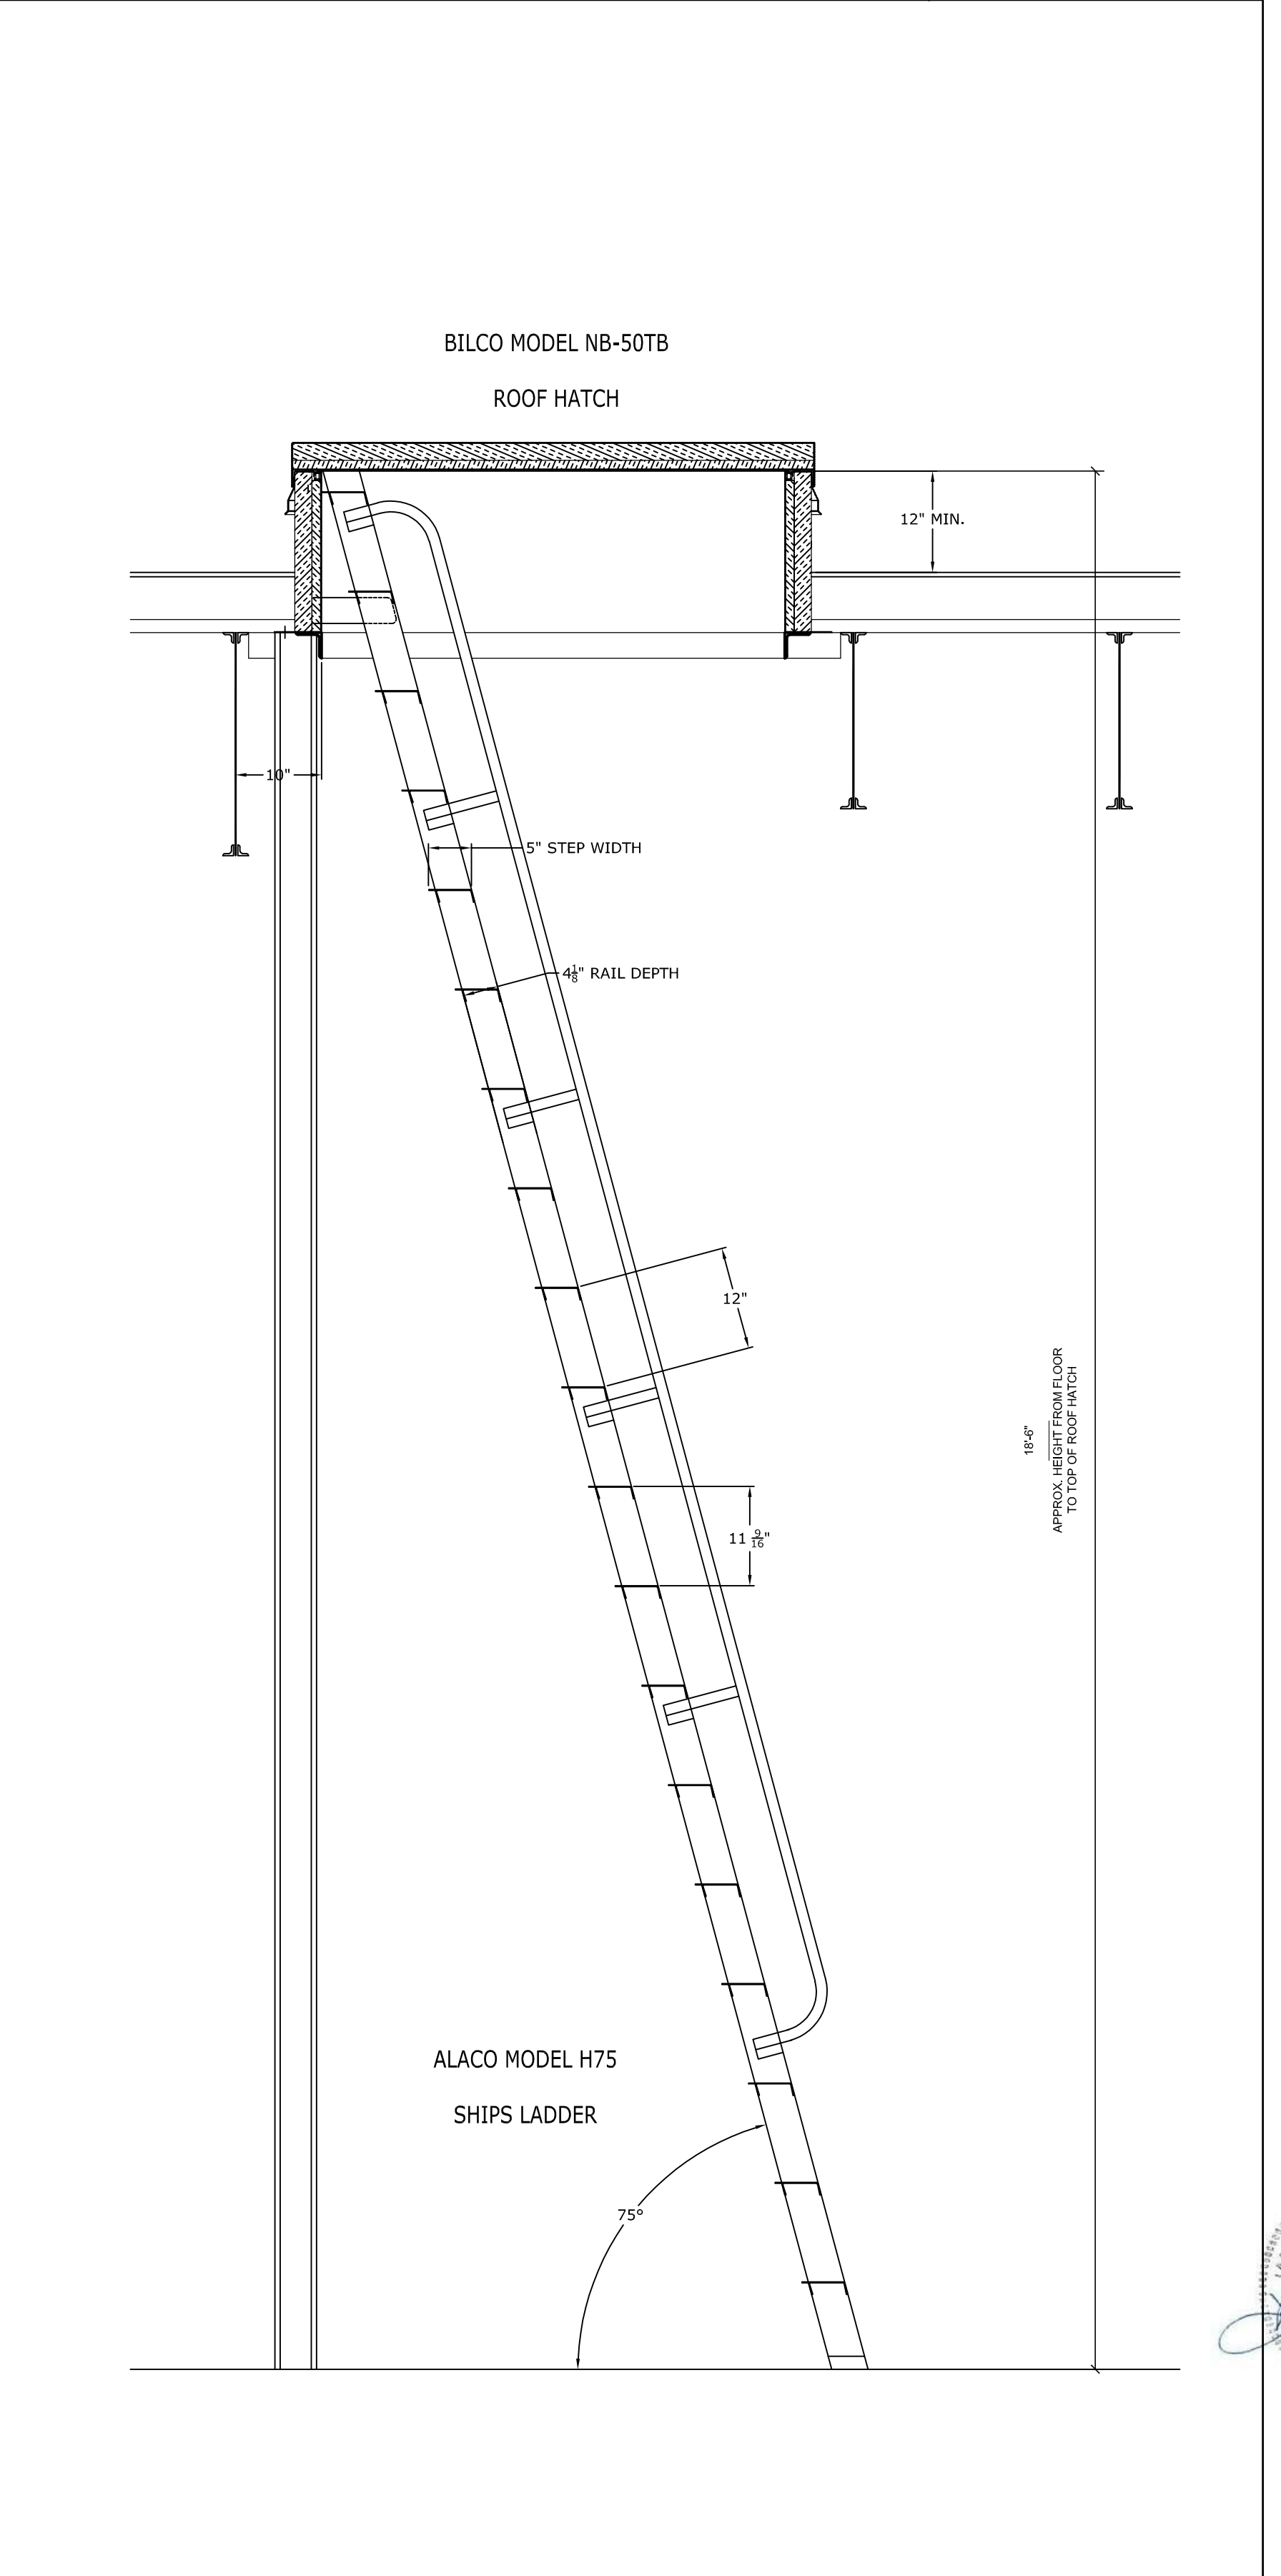

SHIP'S LADDER/HATCH SECTION

SCALE: 3/4" = 1'-0" 01



# SAMPSON COUNTY 911 & ES FACILITIES

CLINTON,  
NORTH CAROLINA

CONSTRUCTION  
DOCUMENTS

## ROOF DETAILS

DATE	12.04.2020	
PROJECT NO	20003	
REVISIONS		
NUM.	DATE	DESCRIPTION:
REV1	12/17/20	REVISION 01

THIS DRAWING IS THE PROPERTY OF ADW ARCHITECTS, P.A. AND SHALL NOT BE REPRODUCED OR COPIED IN WHOLE OR IN PART. IT SHALL NOT BE USED ON ANY OTHER PROJECT OR GIVEN TO ANY OTHER COMPANY OR AGENCY WITHOUT THE CONSENT OF ADW ARCHITECTS, P.A.

