



SAMPSON COUNTY
911 & ES
FACILITIES

CLINTON,
NORTH CAROLINA

CONSTRUCTION
DOCUMENTS

PLAN DETAILS

DATE	12.04.2020	
PROJECT NO	20003	
REVISIONS		
NUM.	DATE	DESCRIPTION:

THIS DRAWING IS THE PROPERTY OF ADW ARCHITECTS, P.A. AND SHALL NOT BE REPRODUCED OR COPIED IN WHOLE OR IN PART. IT SHALL NOT BE USED ON ANY OTHER PROJECT OR GIVEN TO ANY OTHER COMPANY OR AGENCY WITHOUT THE CONSENT OF ADW ARCHITECTS, P.A.


James G. Fowler
12.4.20

SEAL


ADW ARCHITECTS, P.A.
50223
NORTH CAROLINA

SHEET NUMBER


A151

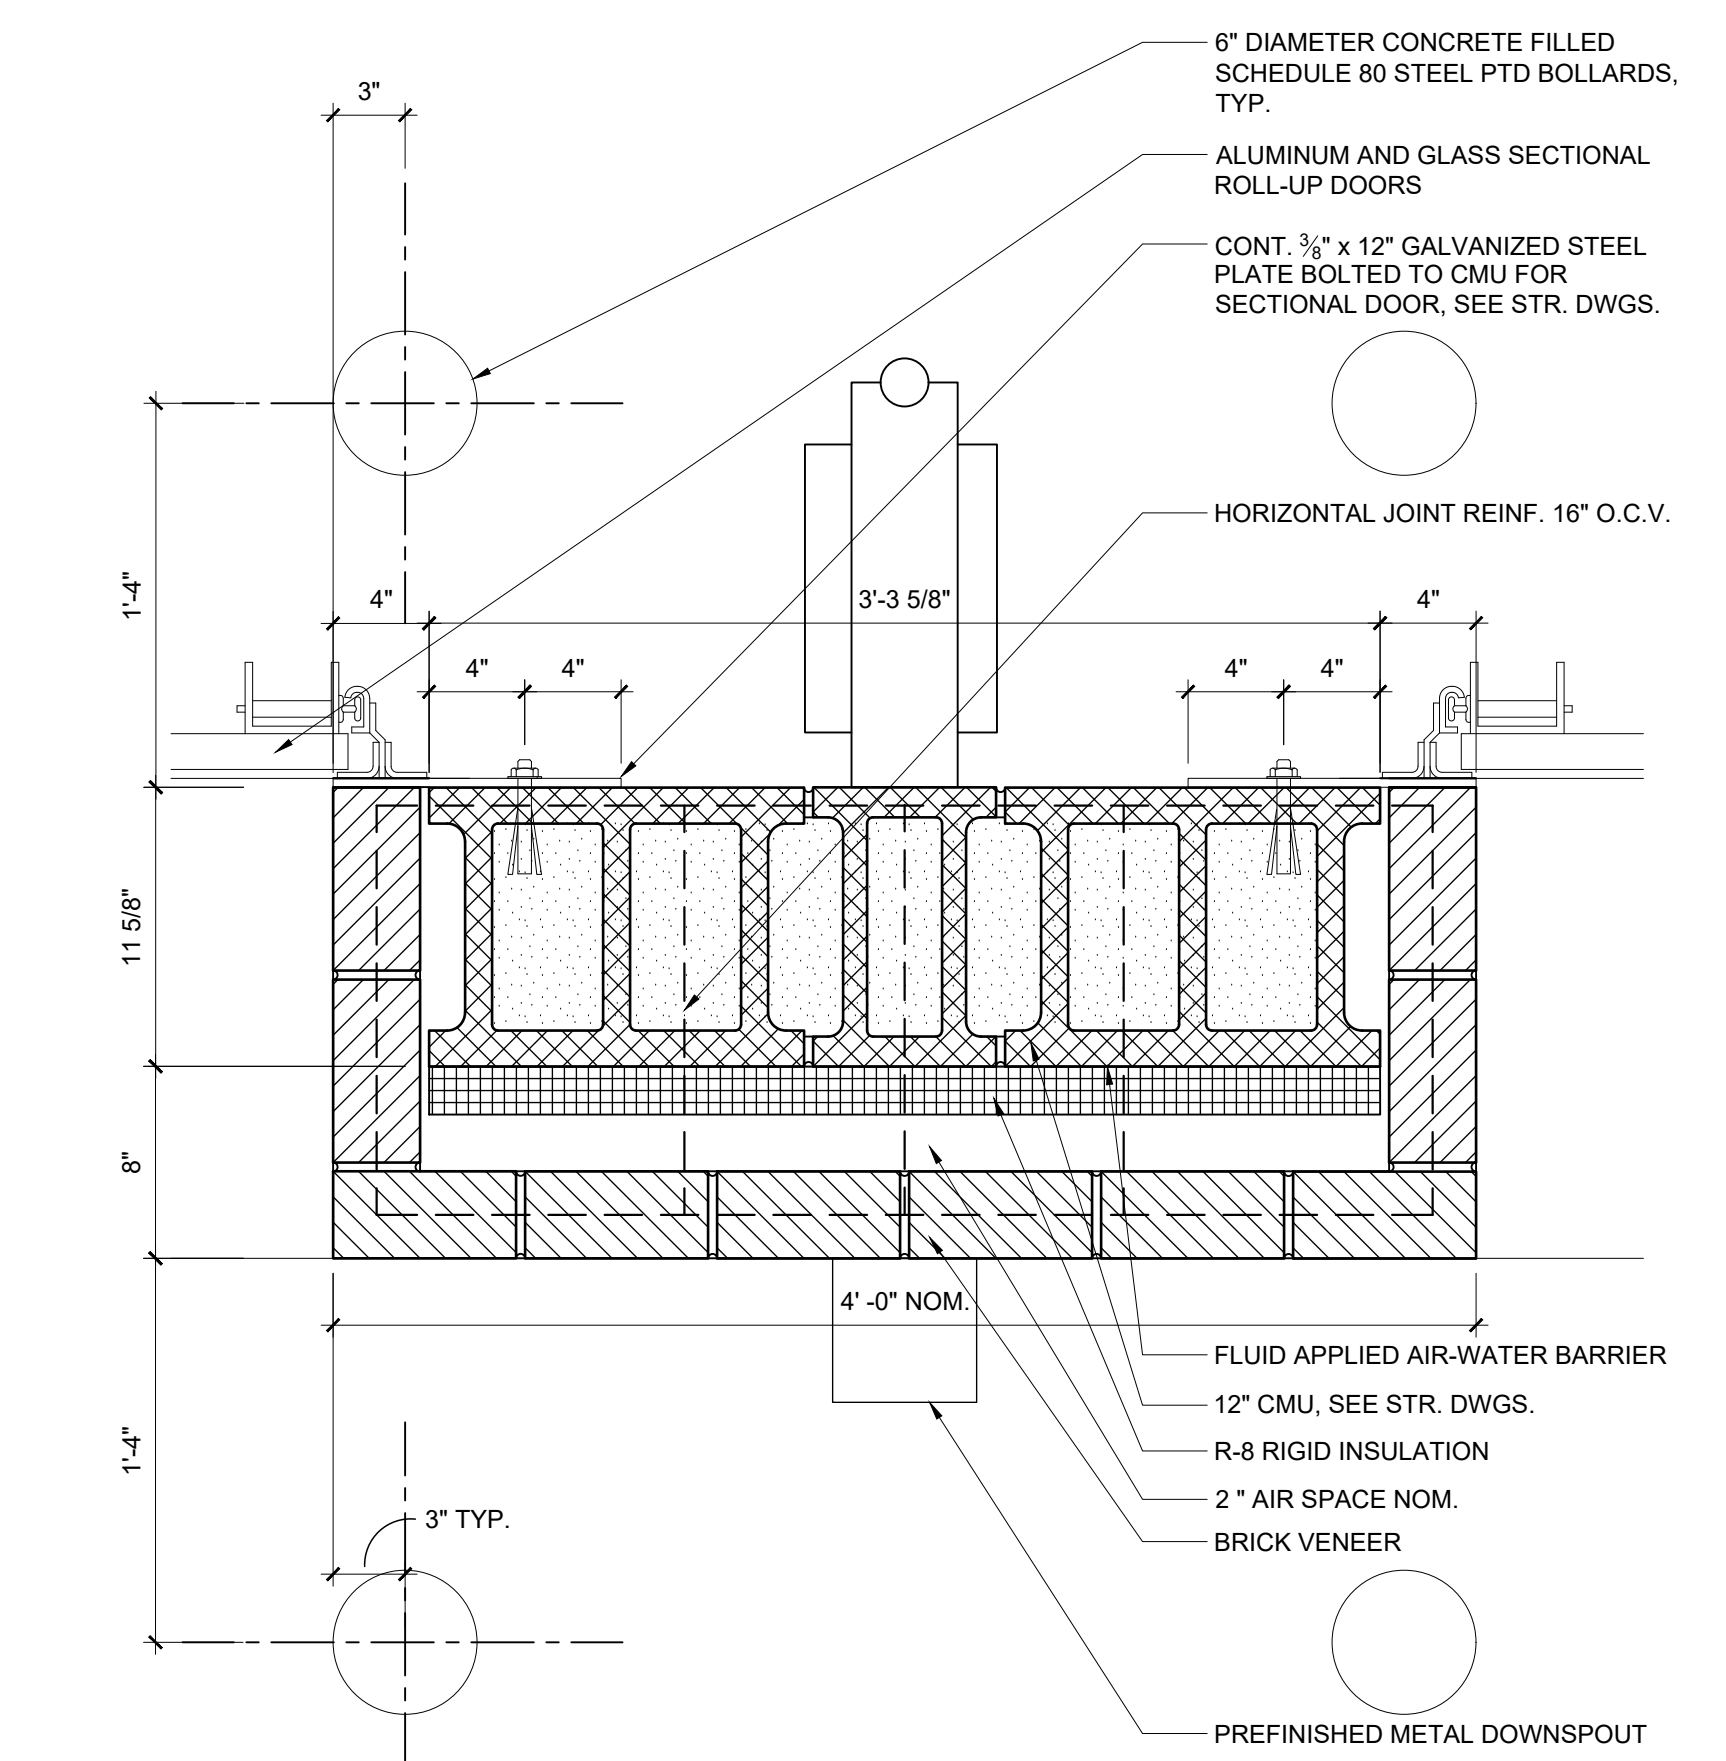


PLAN DETAIL SCALE: 1 1/2" = 1'-0" 03

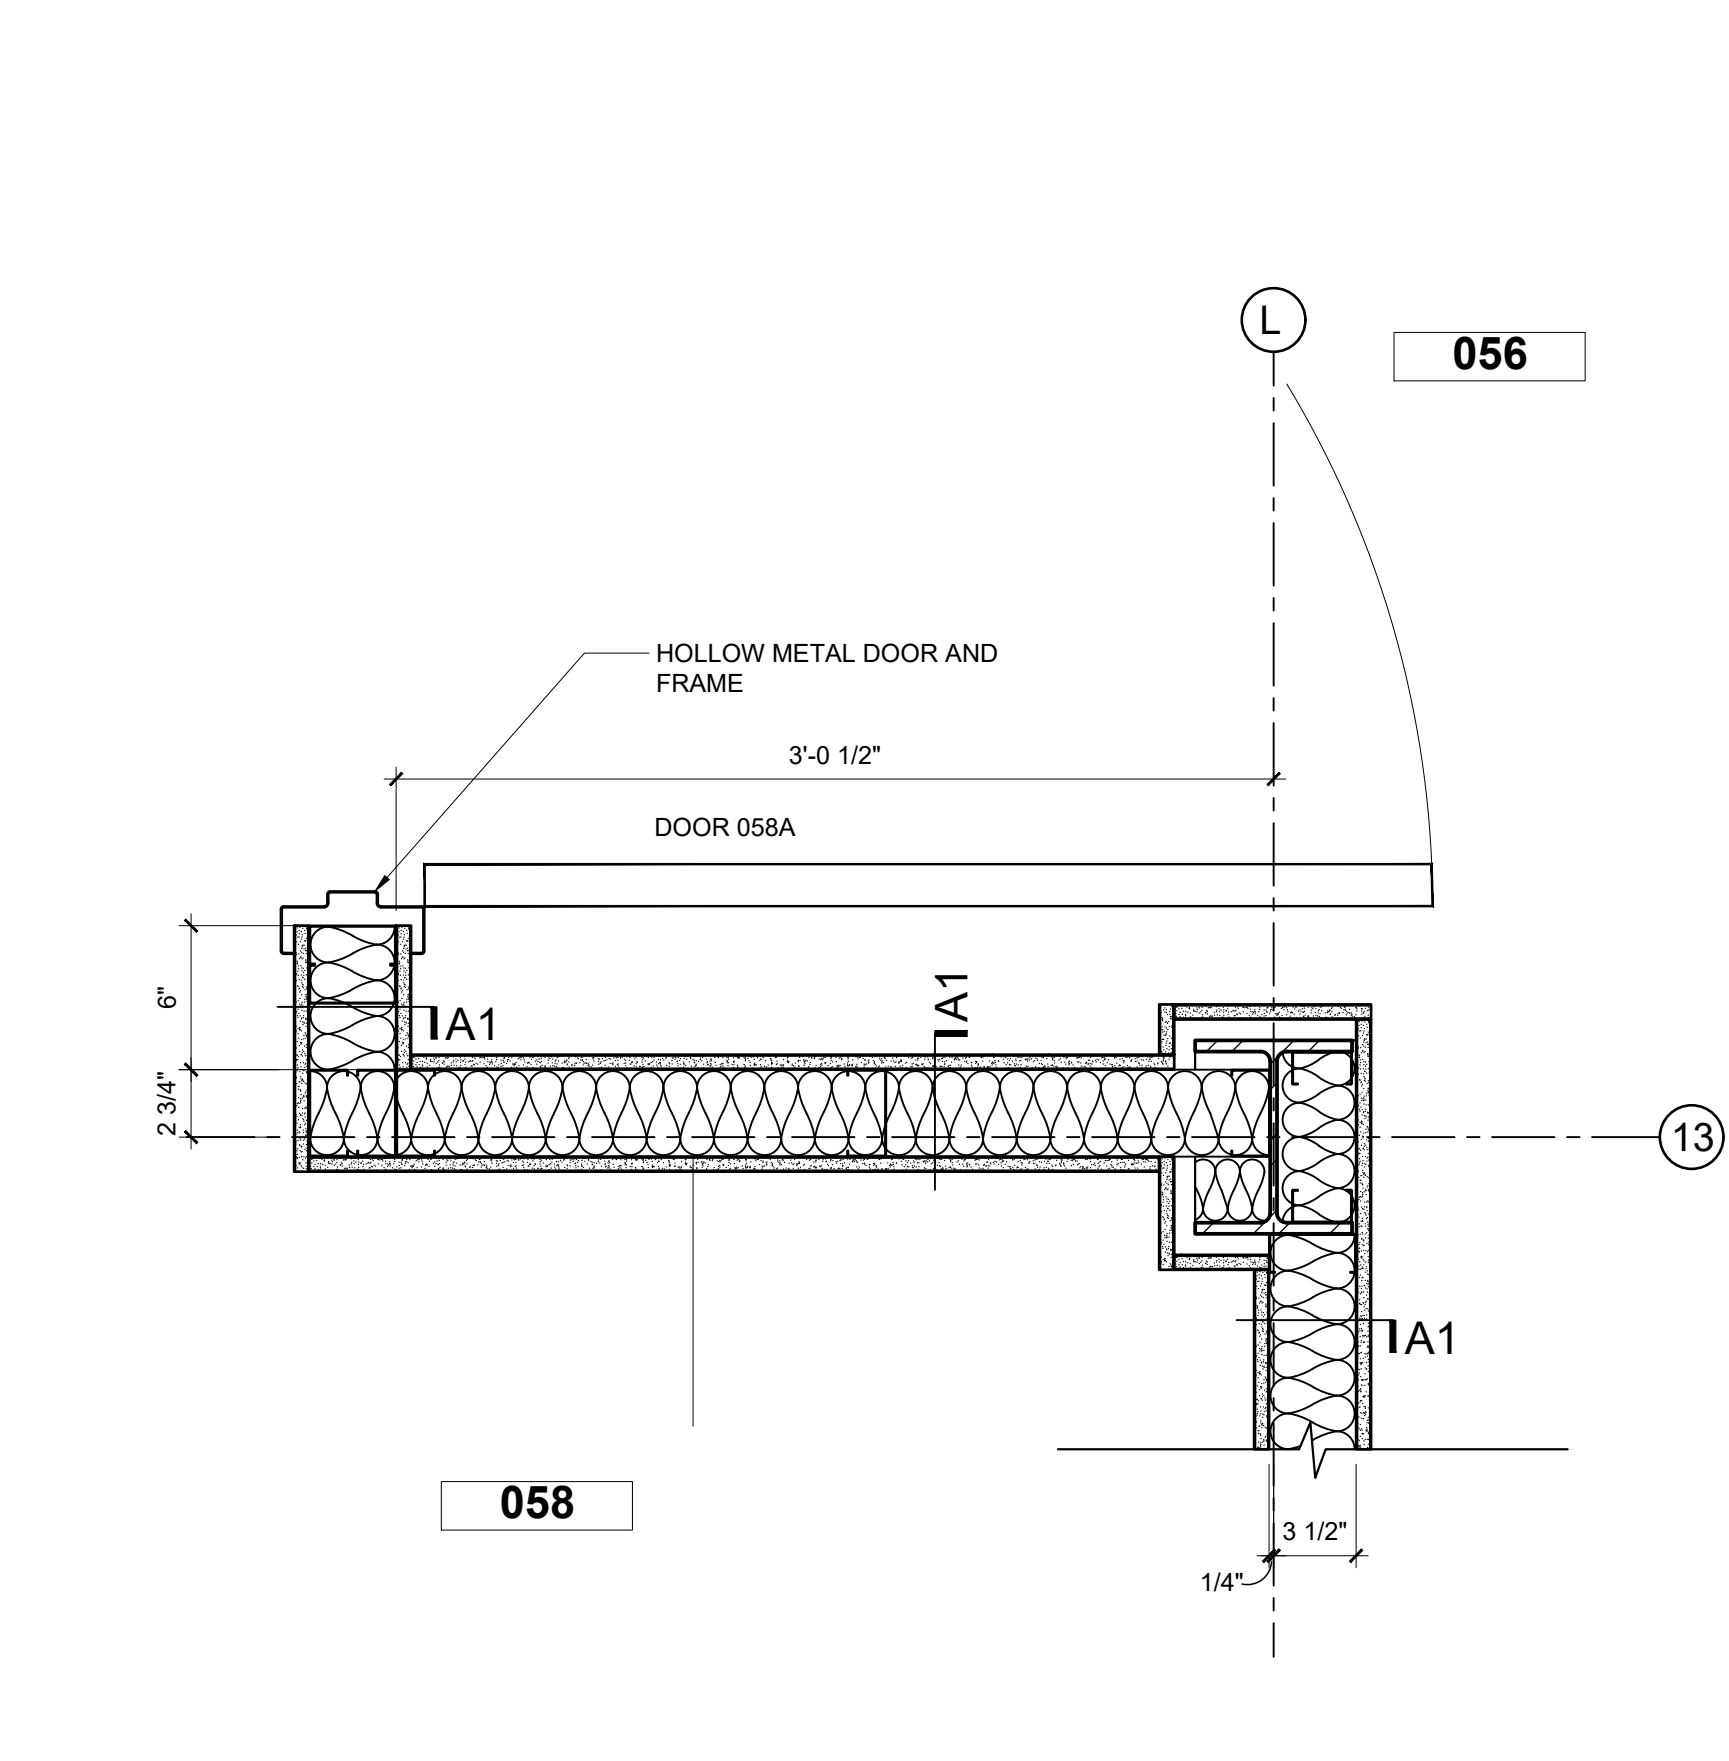


PLAN DETAIL SCALE: 1 1/2" = 1'-0" 06

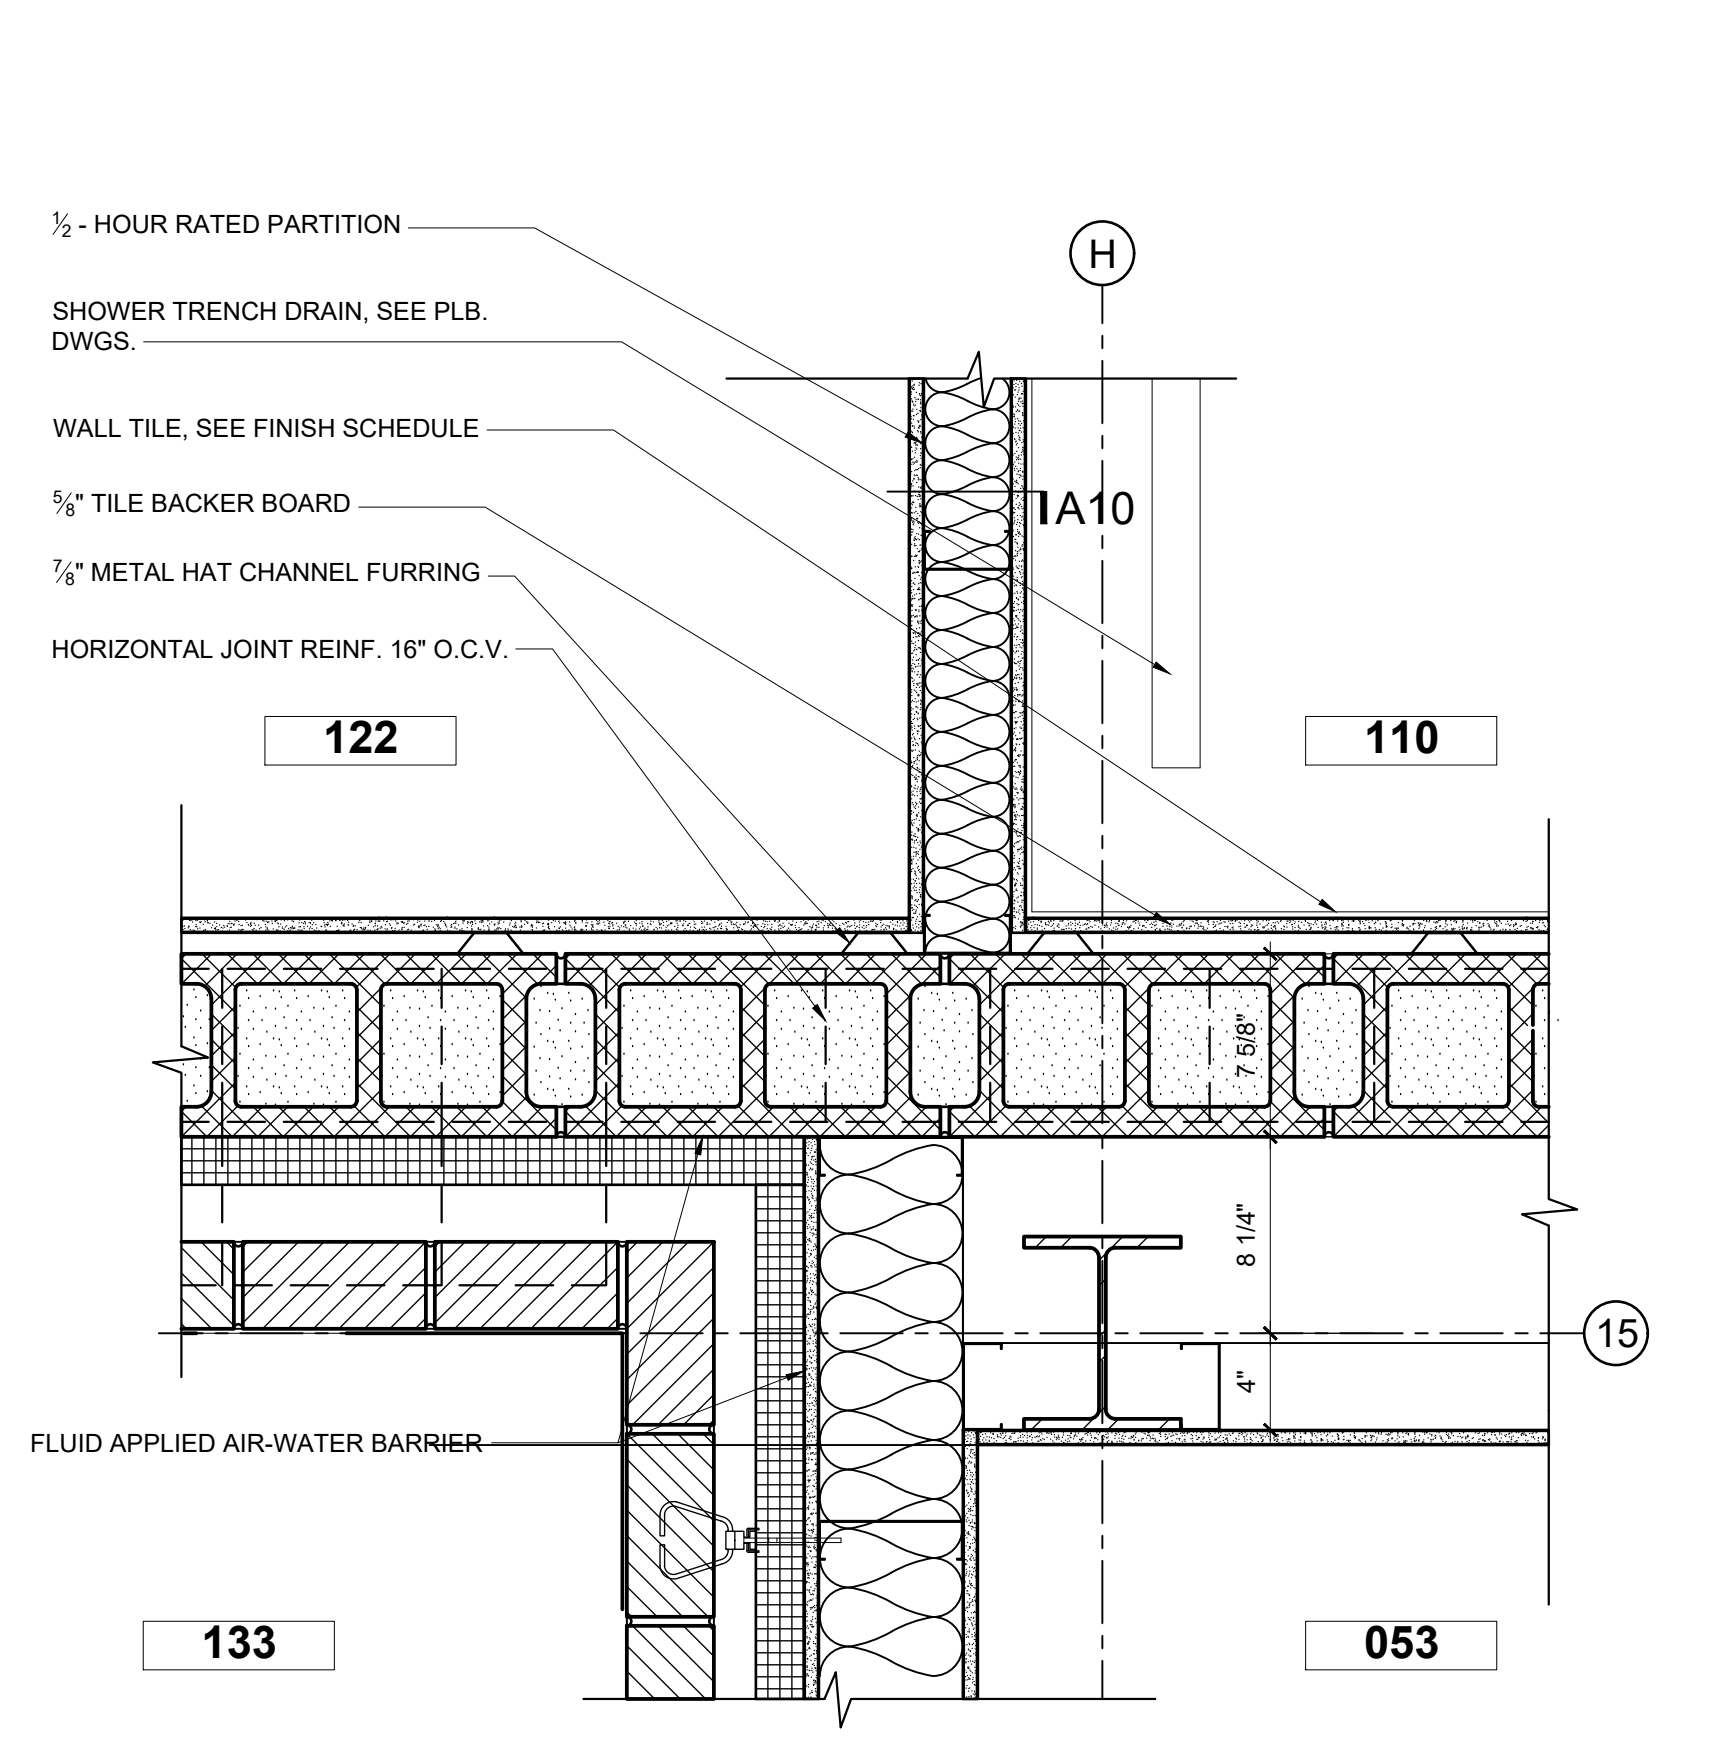


PLAN DETAIL SCALE: 1 1/2" = 1'-0" 09

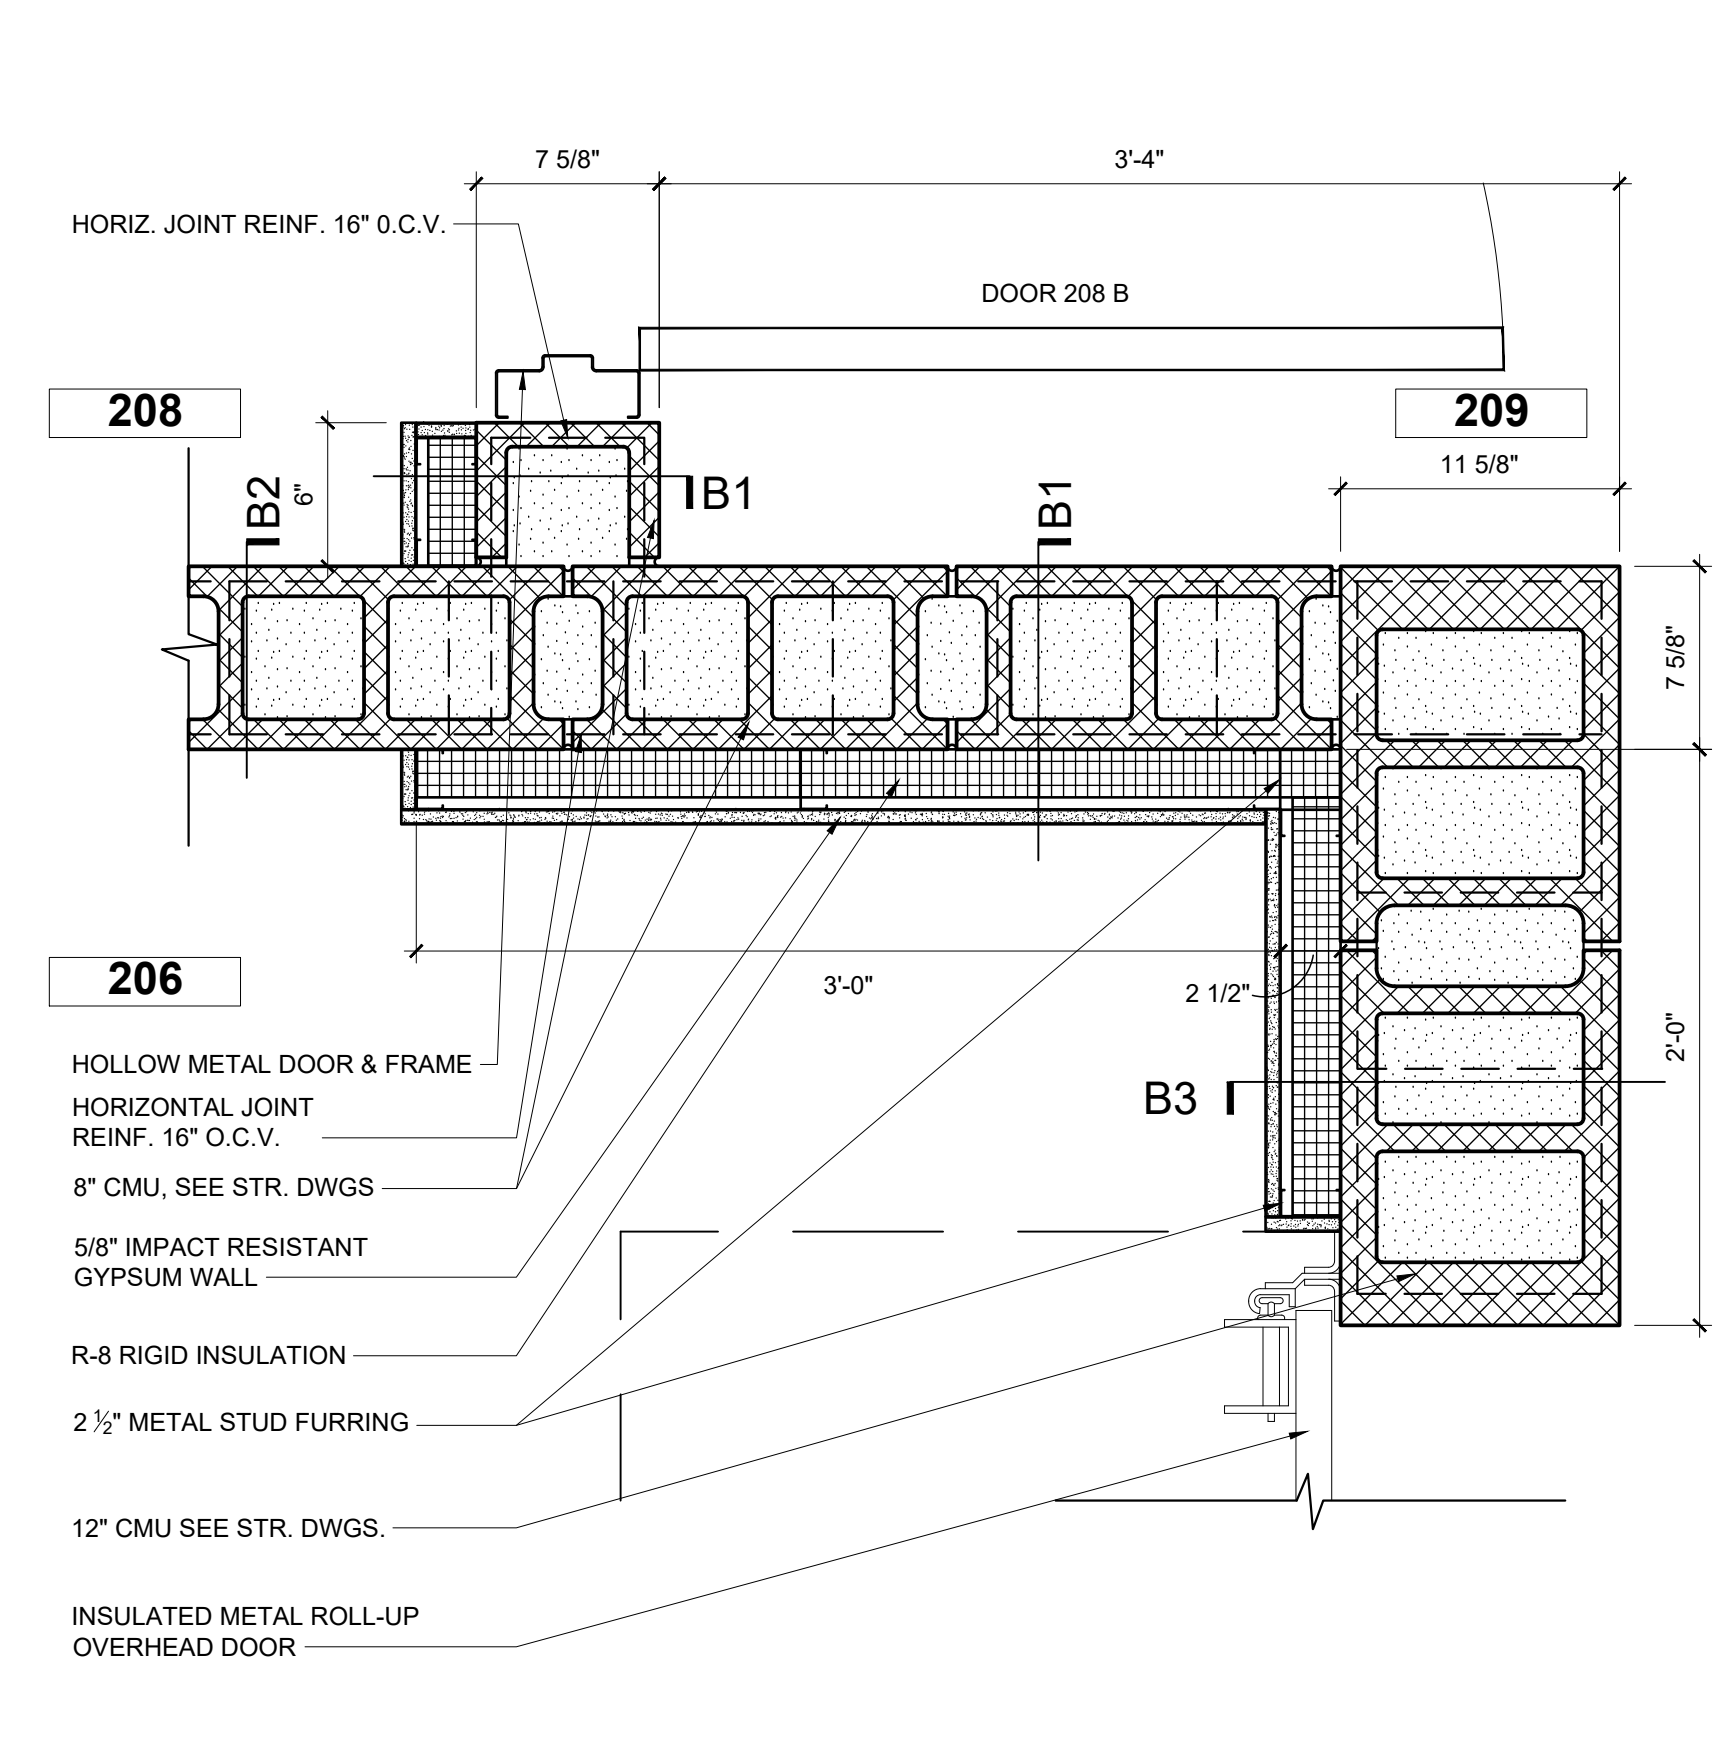


PLAN DETAIL SCALE: 1 1/2" = 1'-0" 12

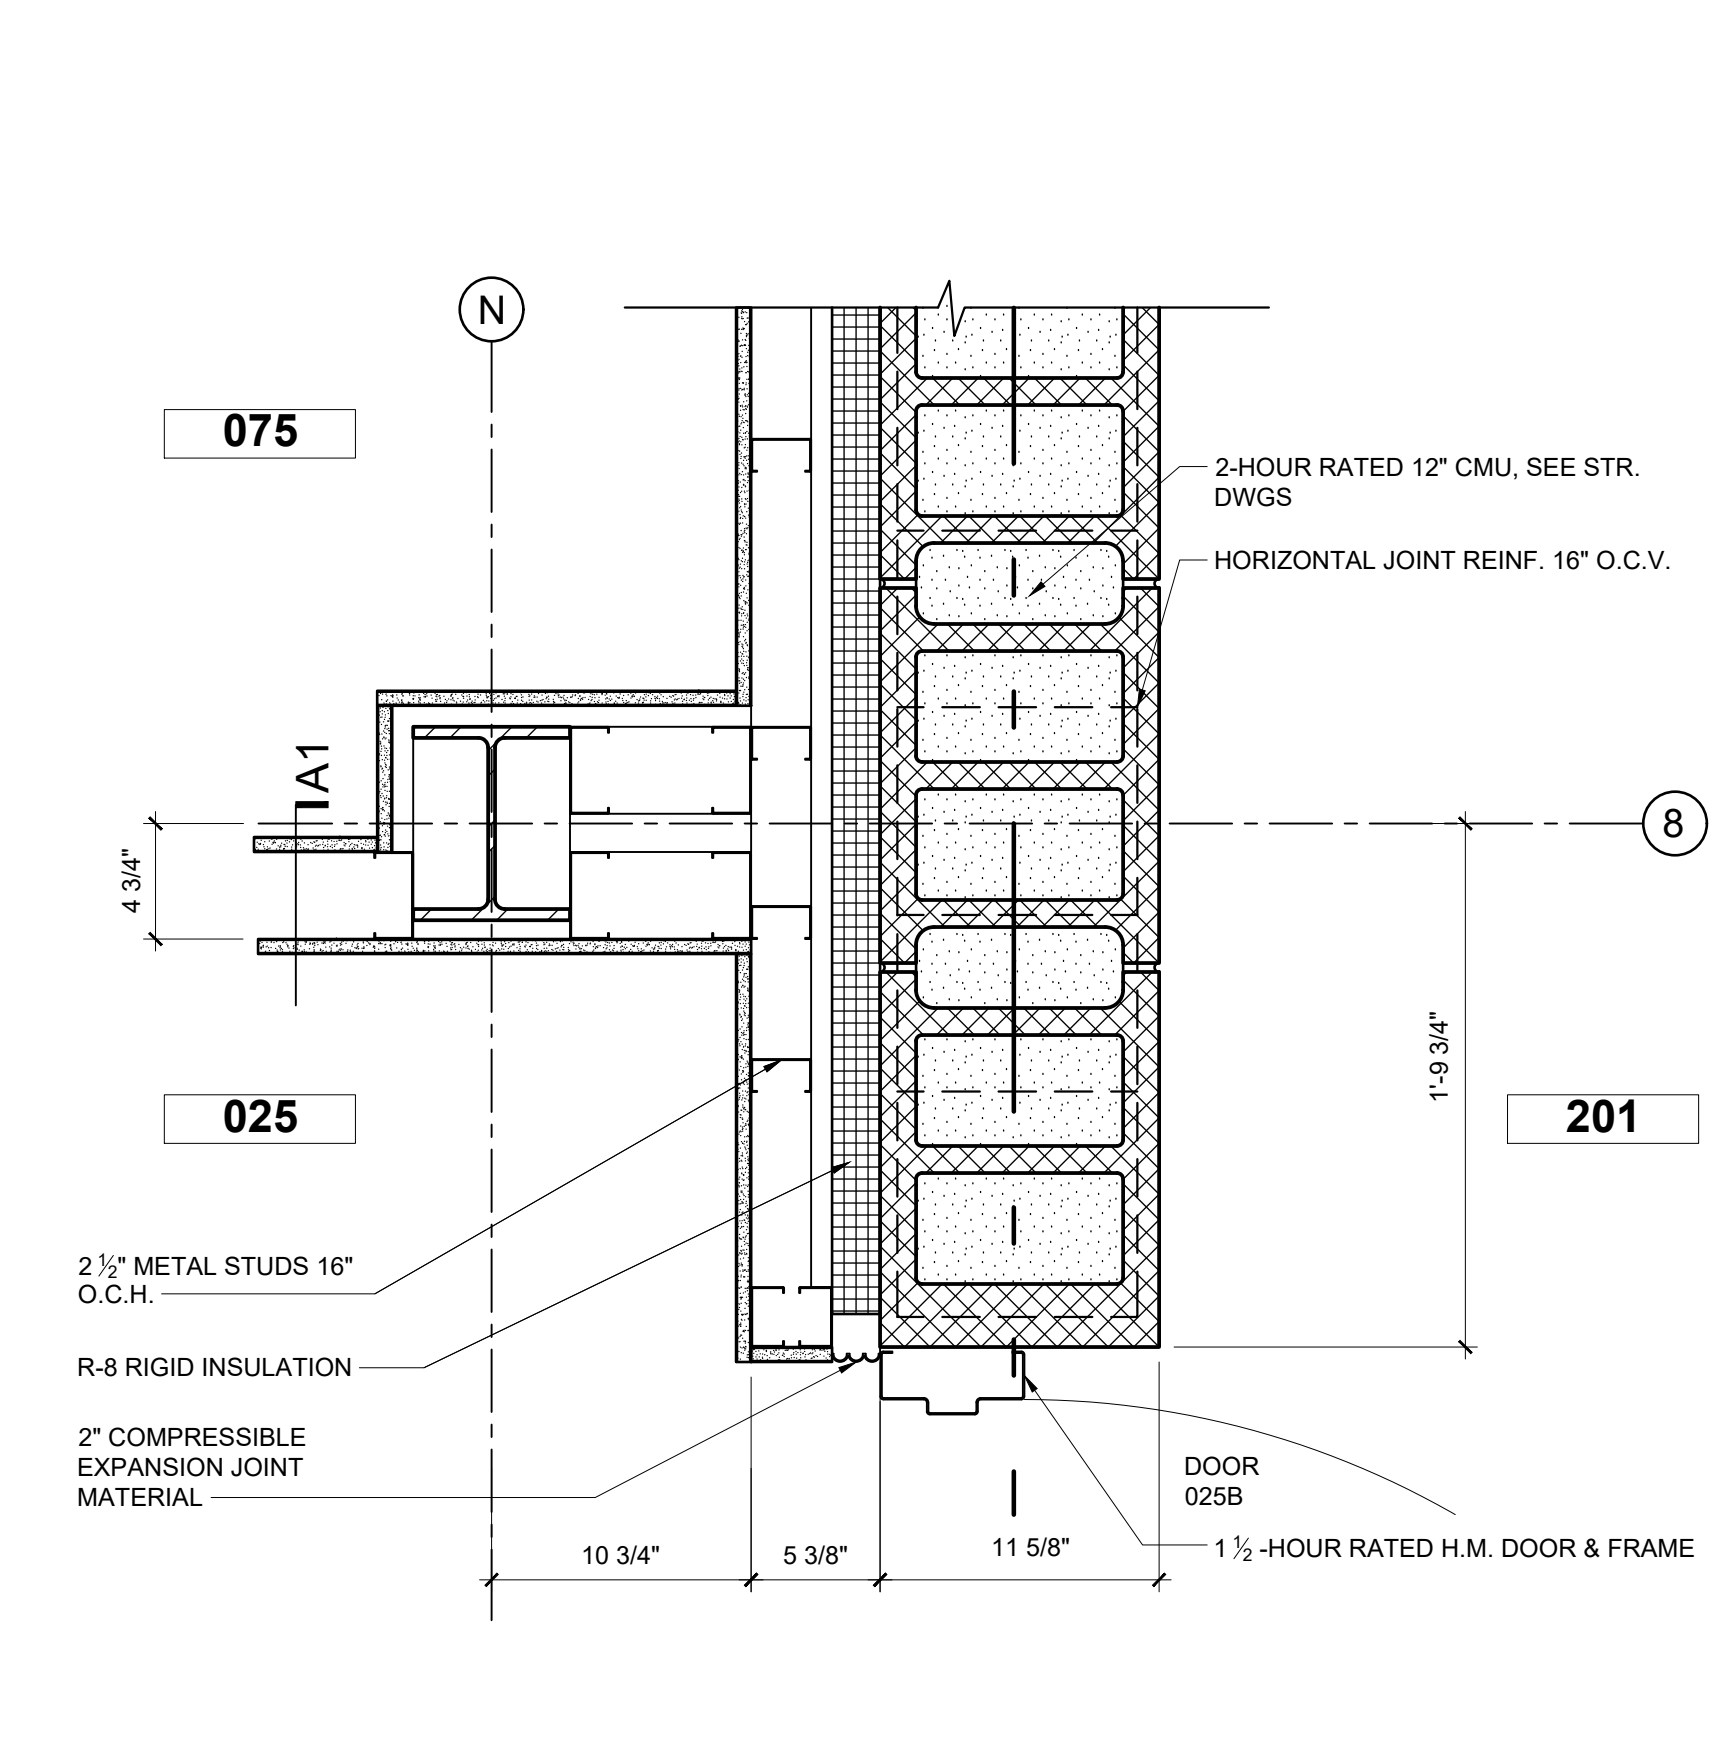


PLAN DETAIL SCALE: 1 1/2" = 1'-0" 02

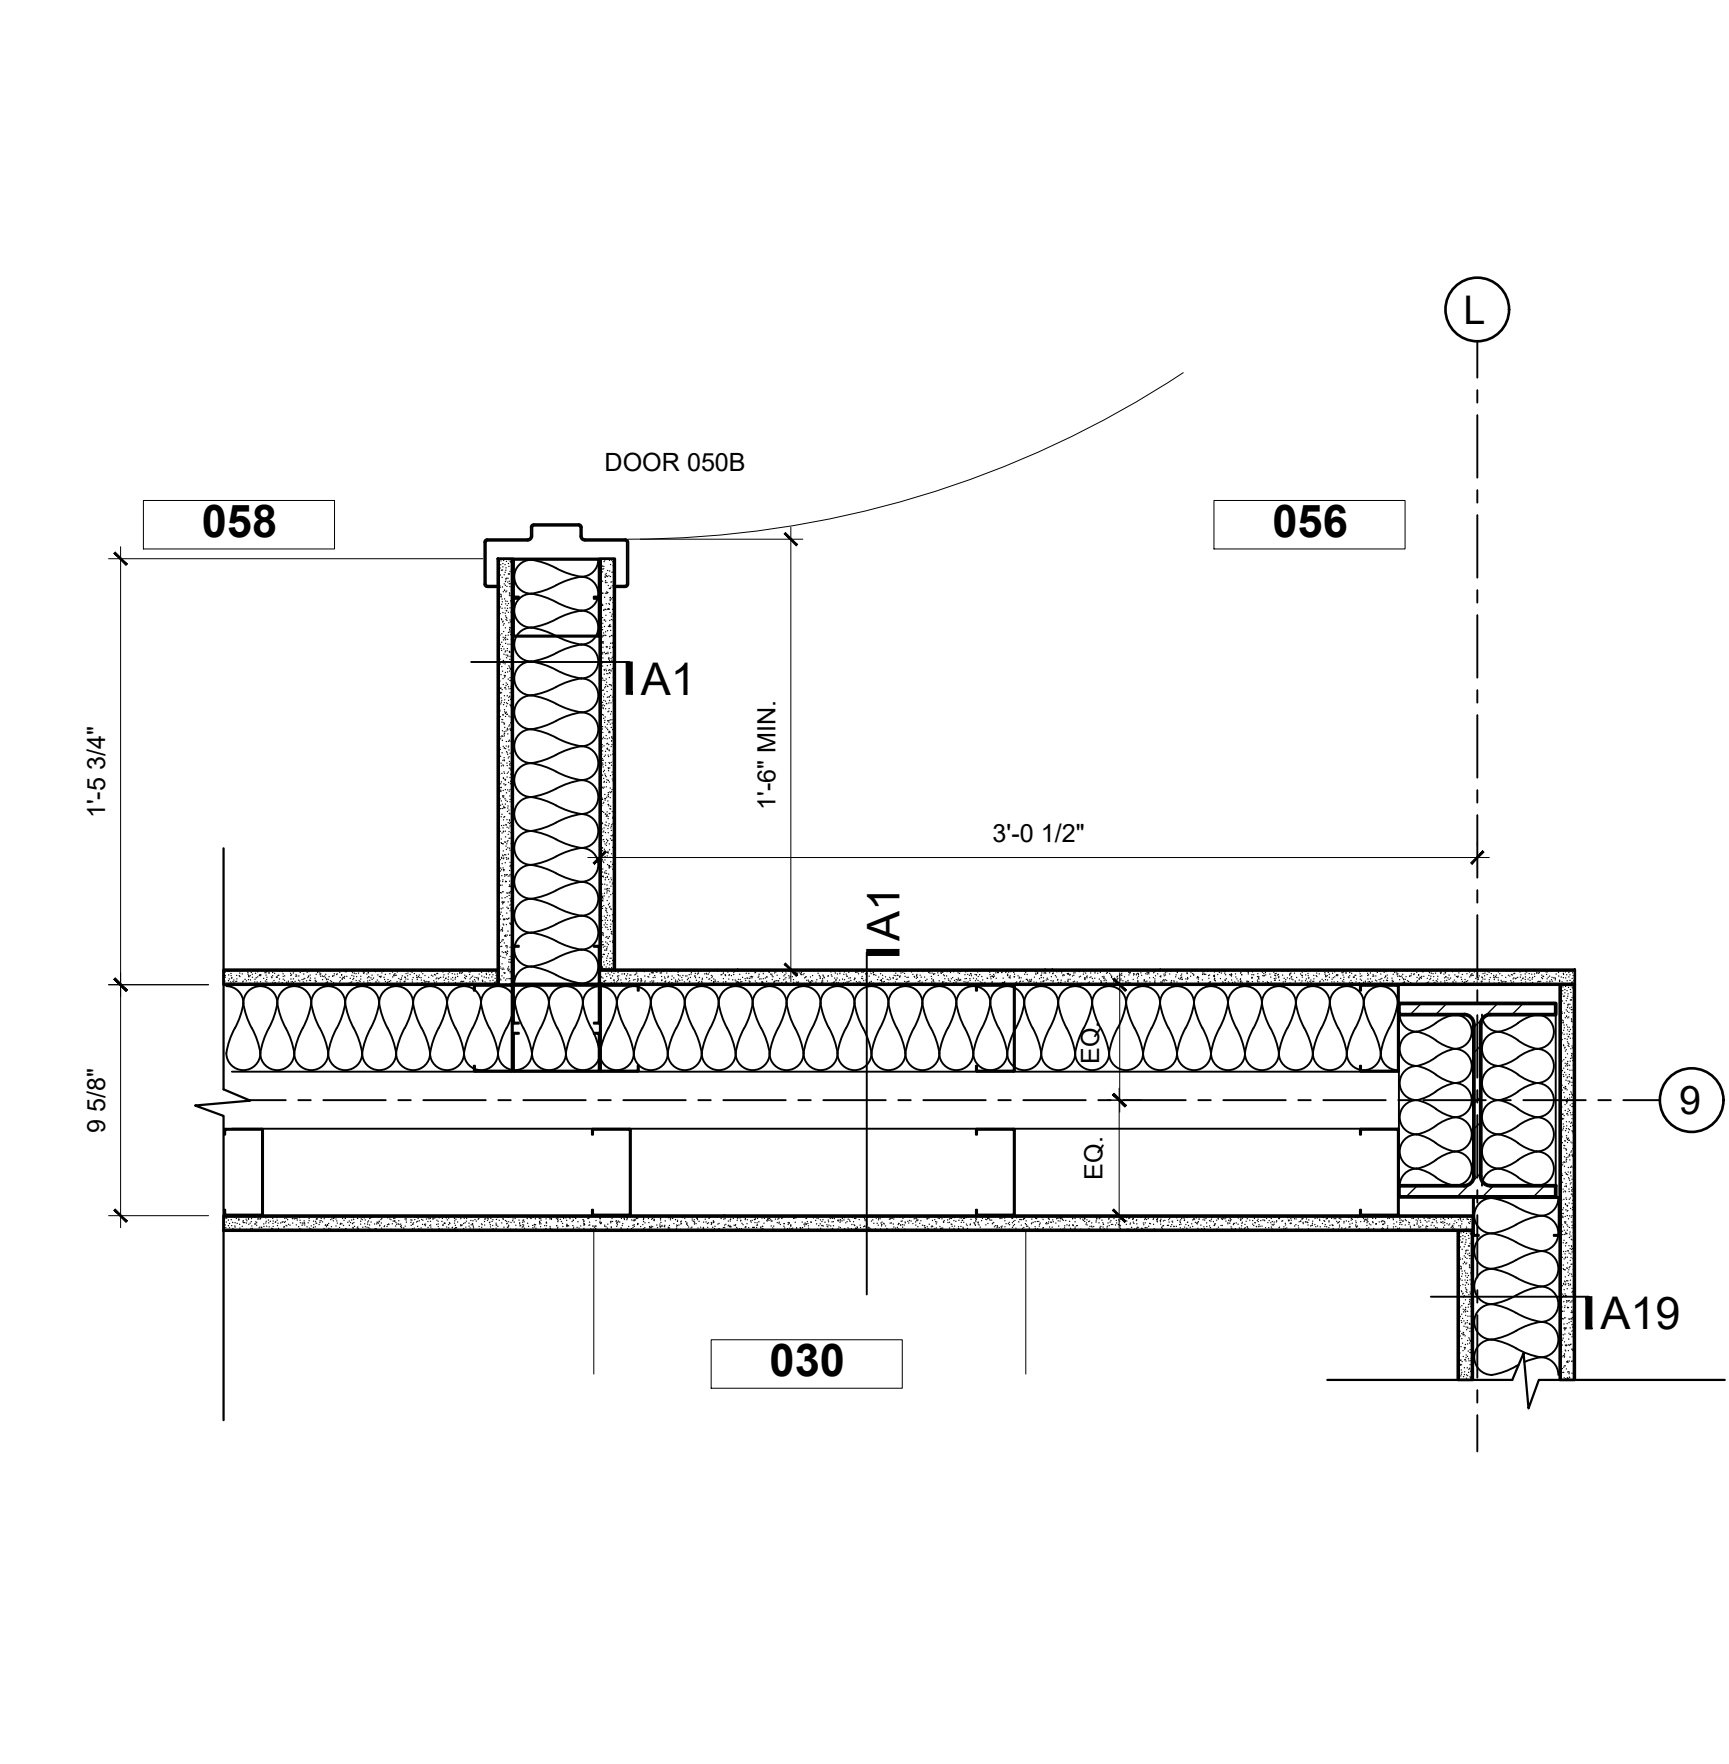


PLAN DETAIL SCALE: 1 1/2" = 1'-0" 05

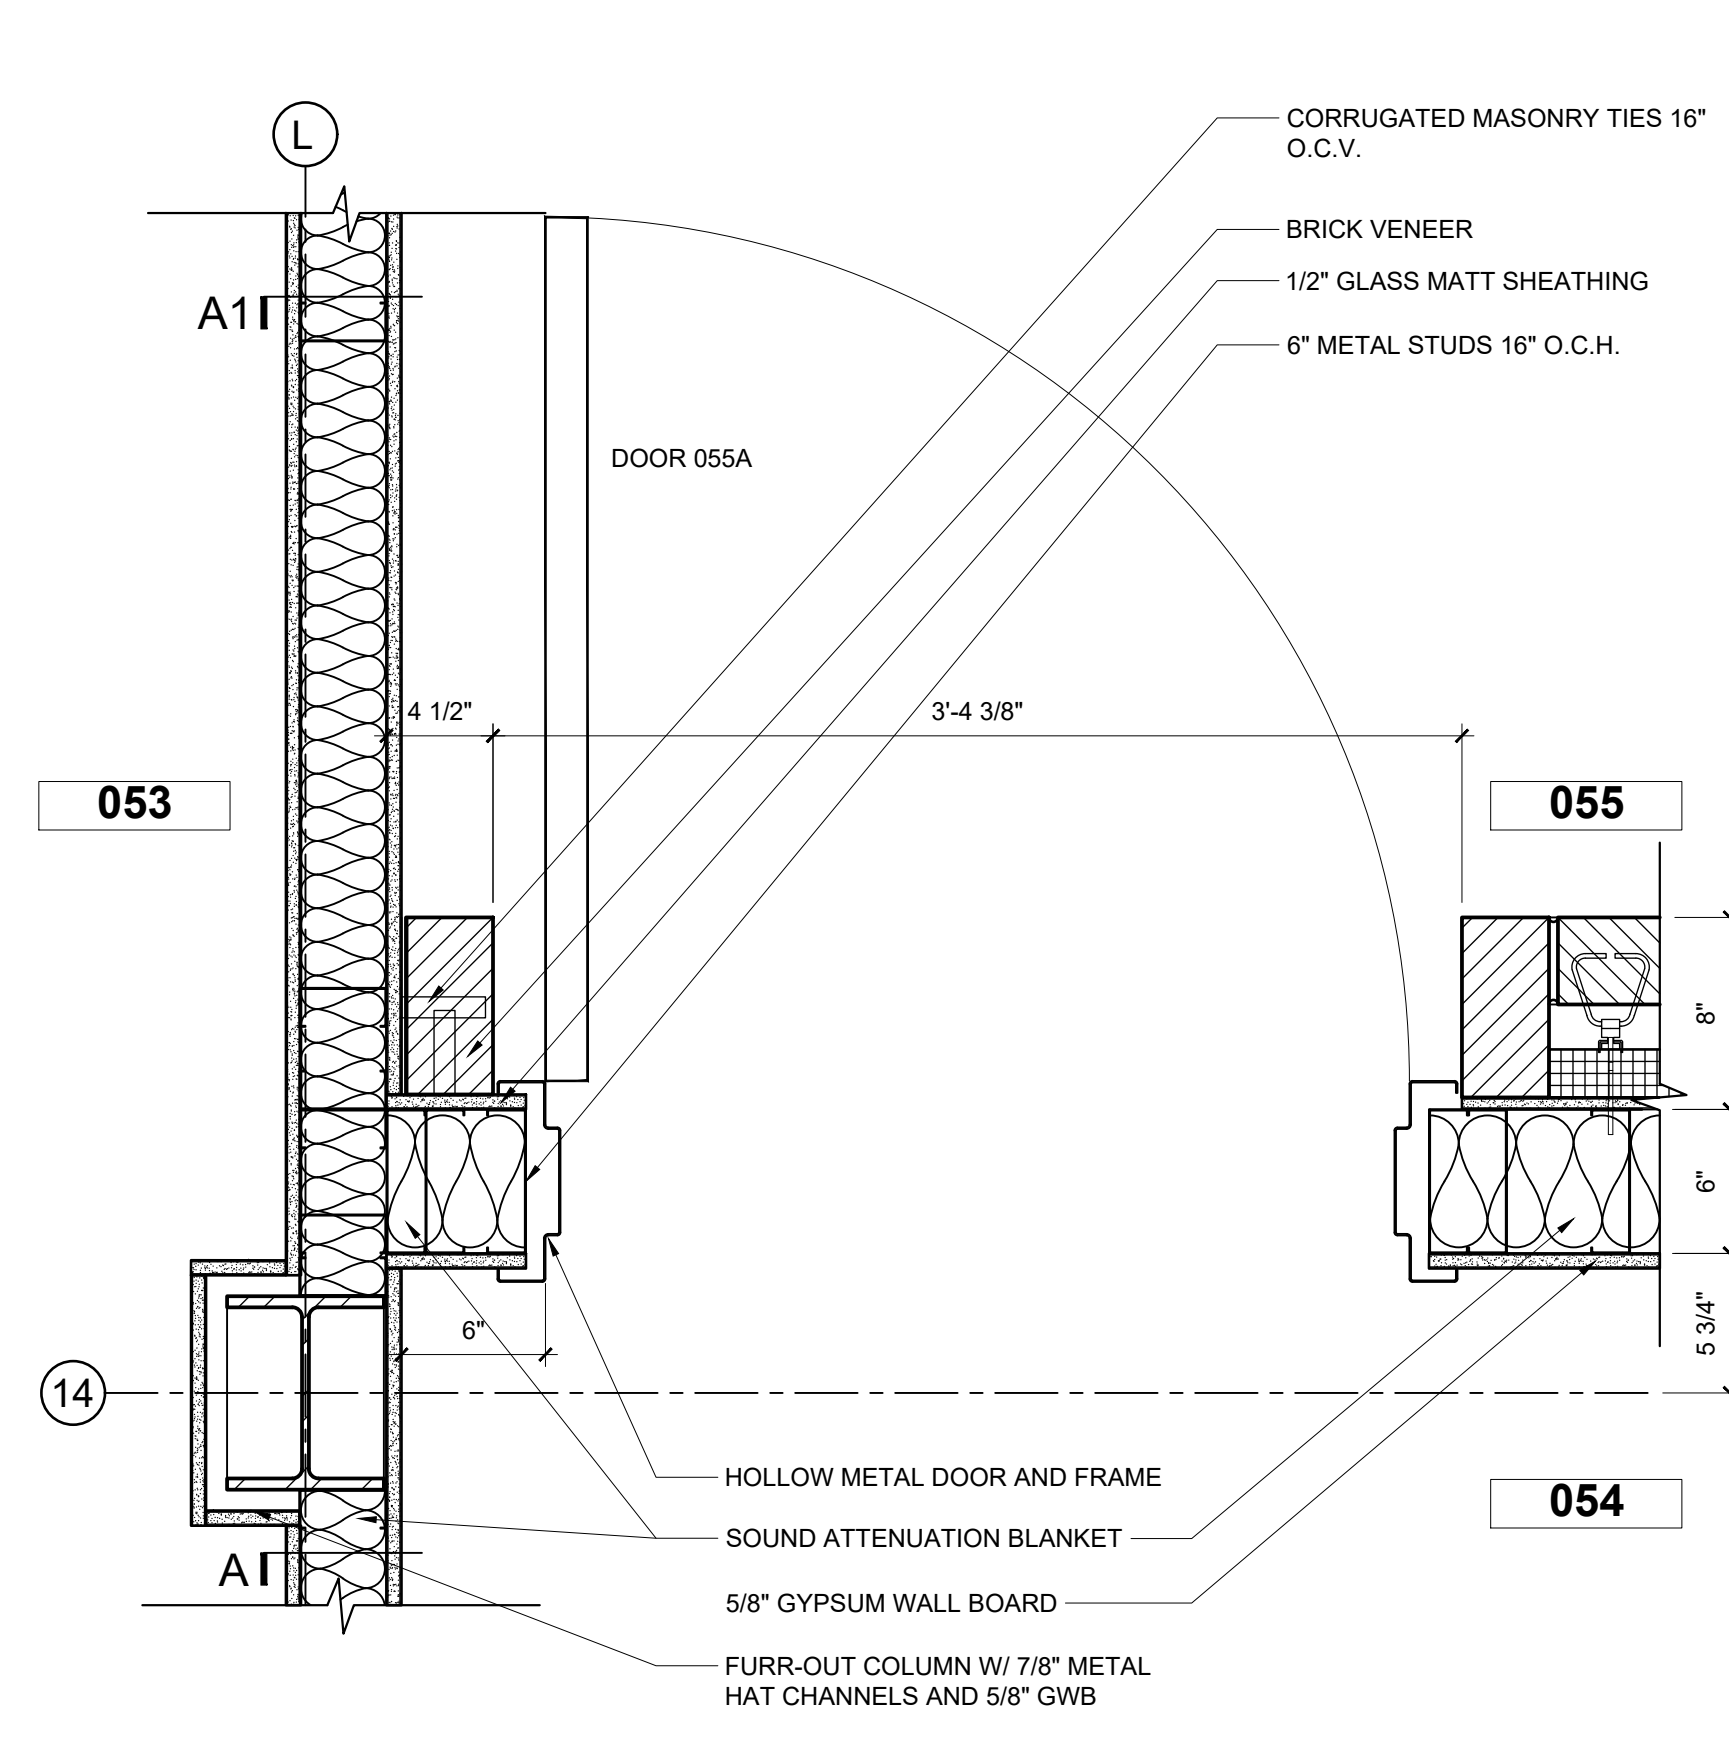


PLAN DETAIL SCALE: 1 1/2" = 1'-0" 08

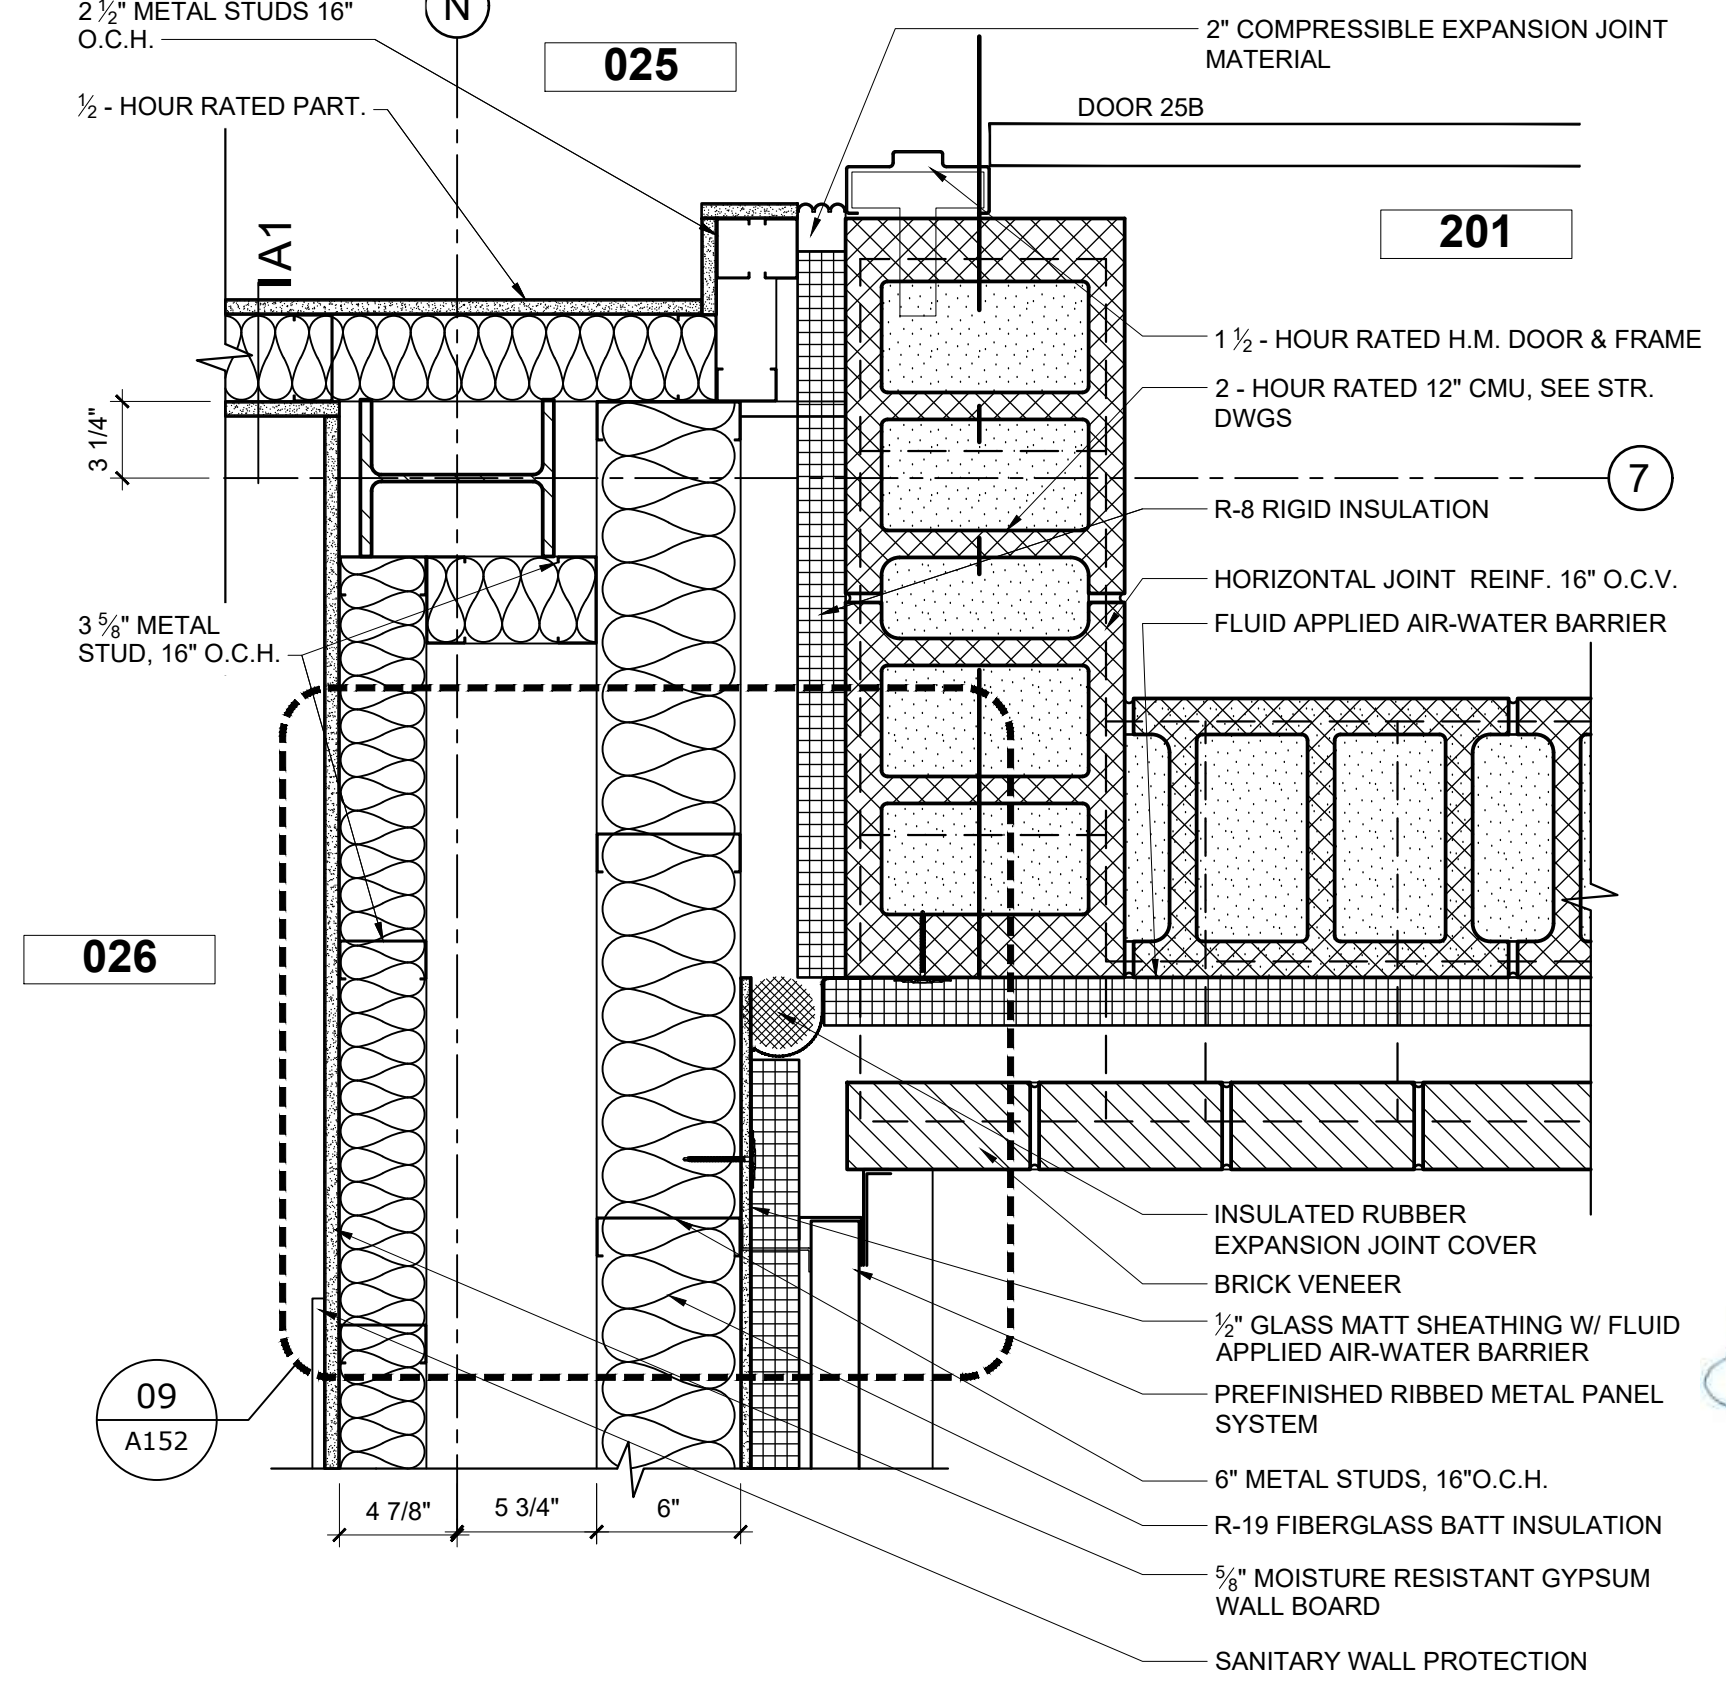


PLAN DETAIL SCALE: 1 1/2" = 1'-0" 01

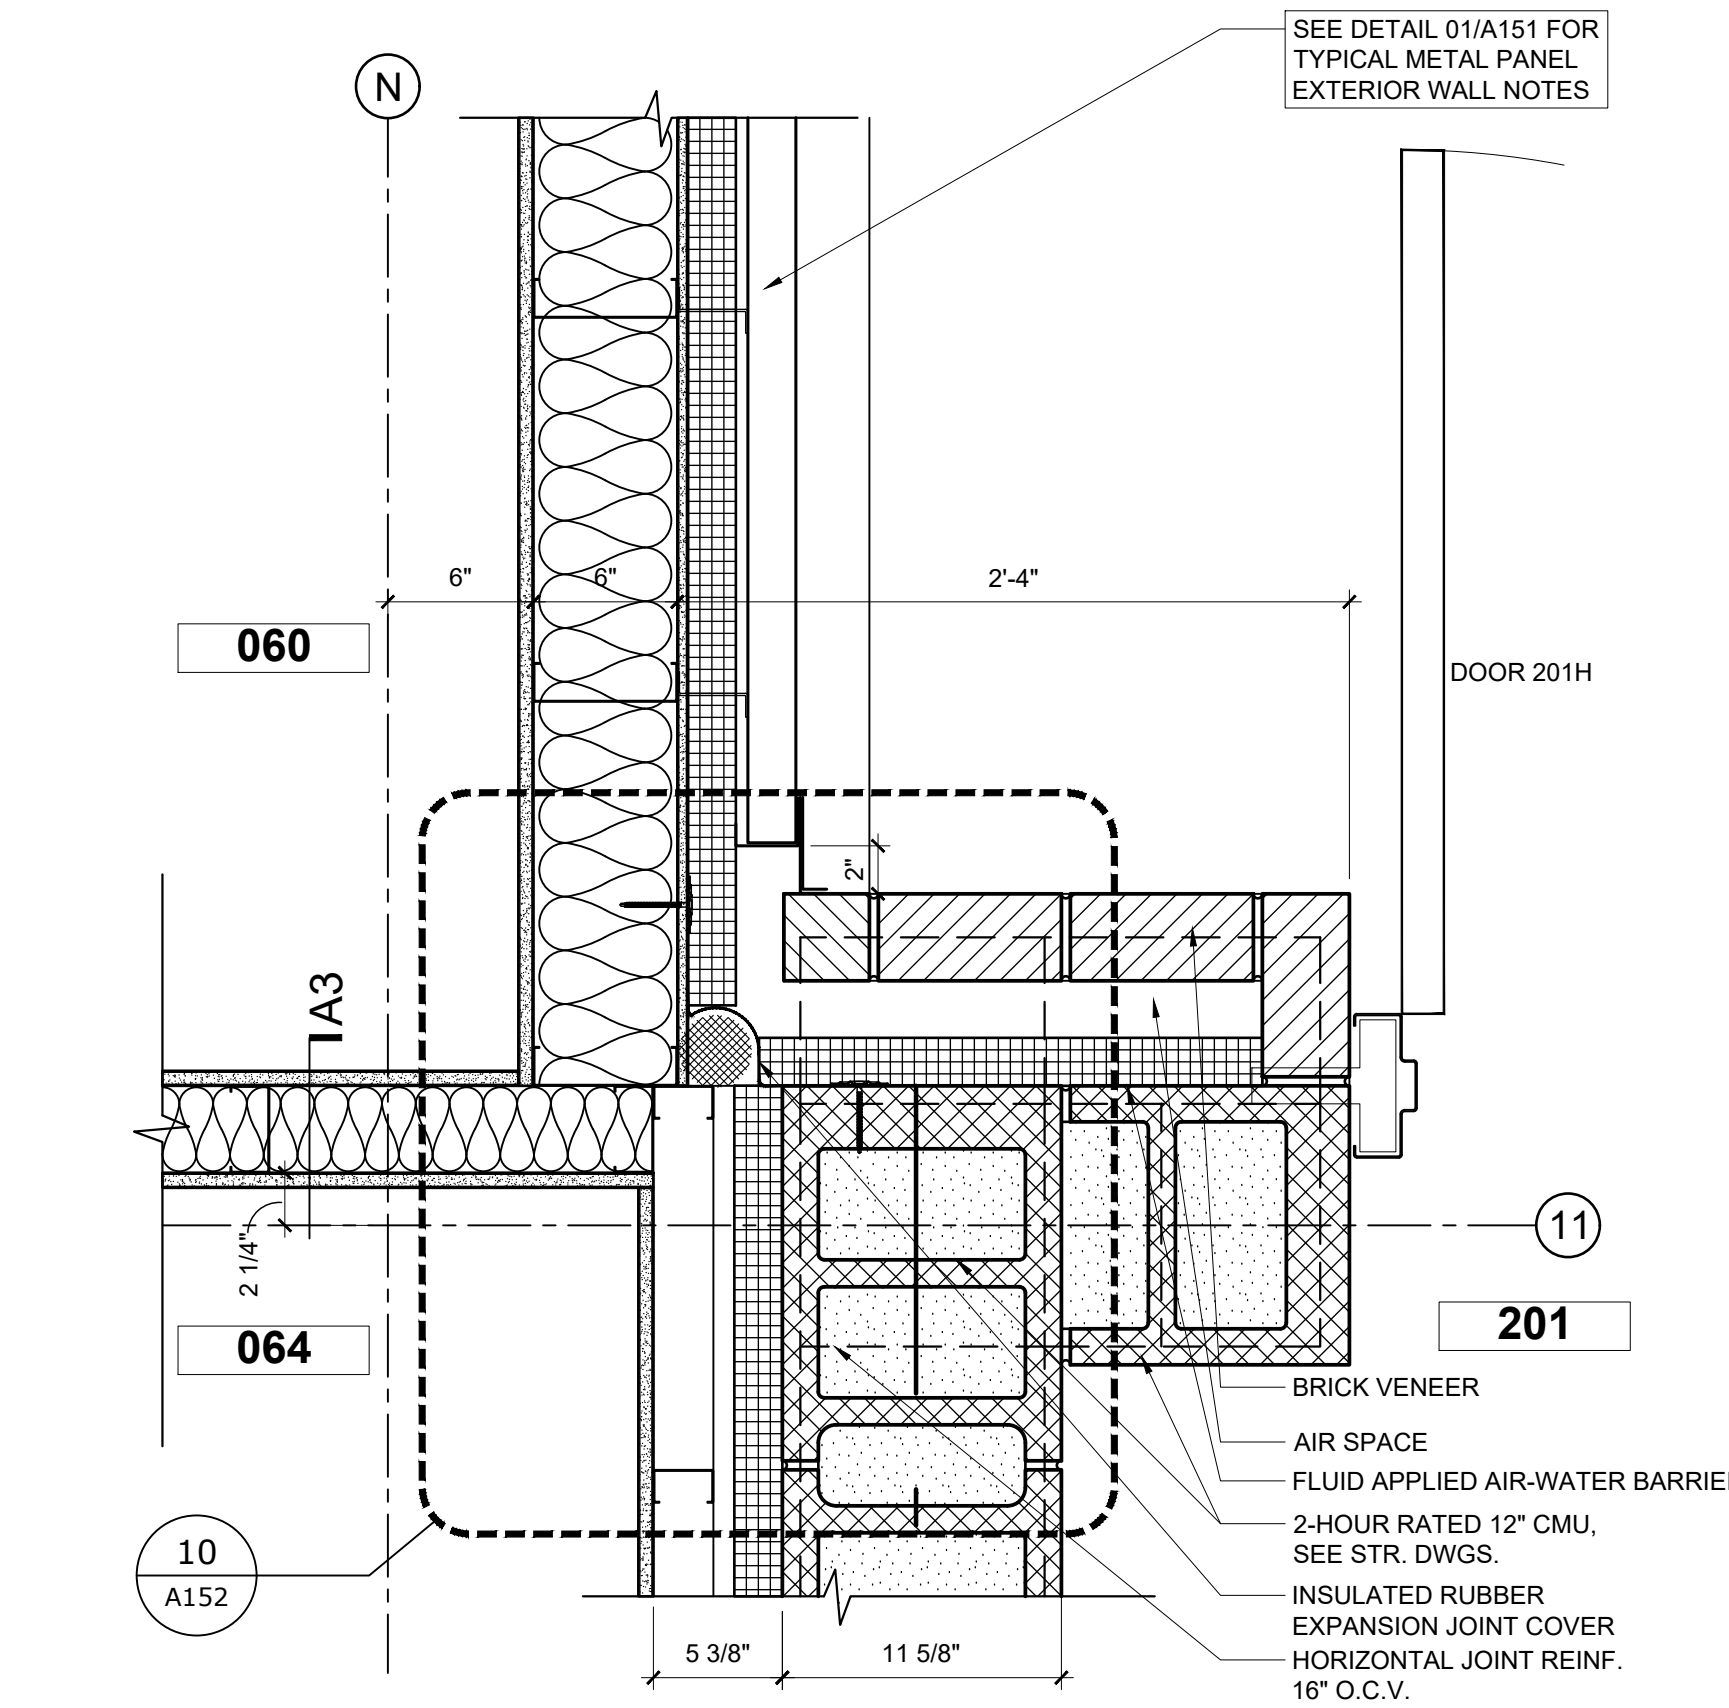

PLAN DETAIL SCALE: 1 1/2" = 1'-0" 04

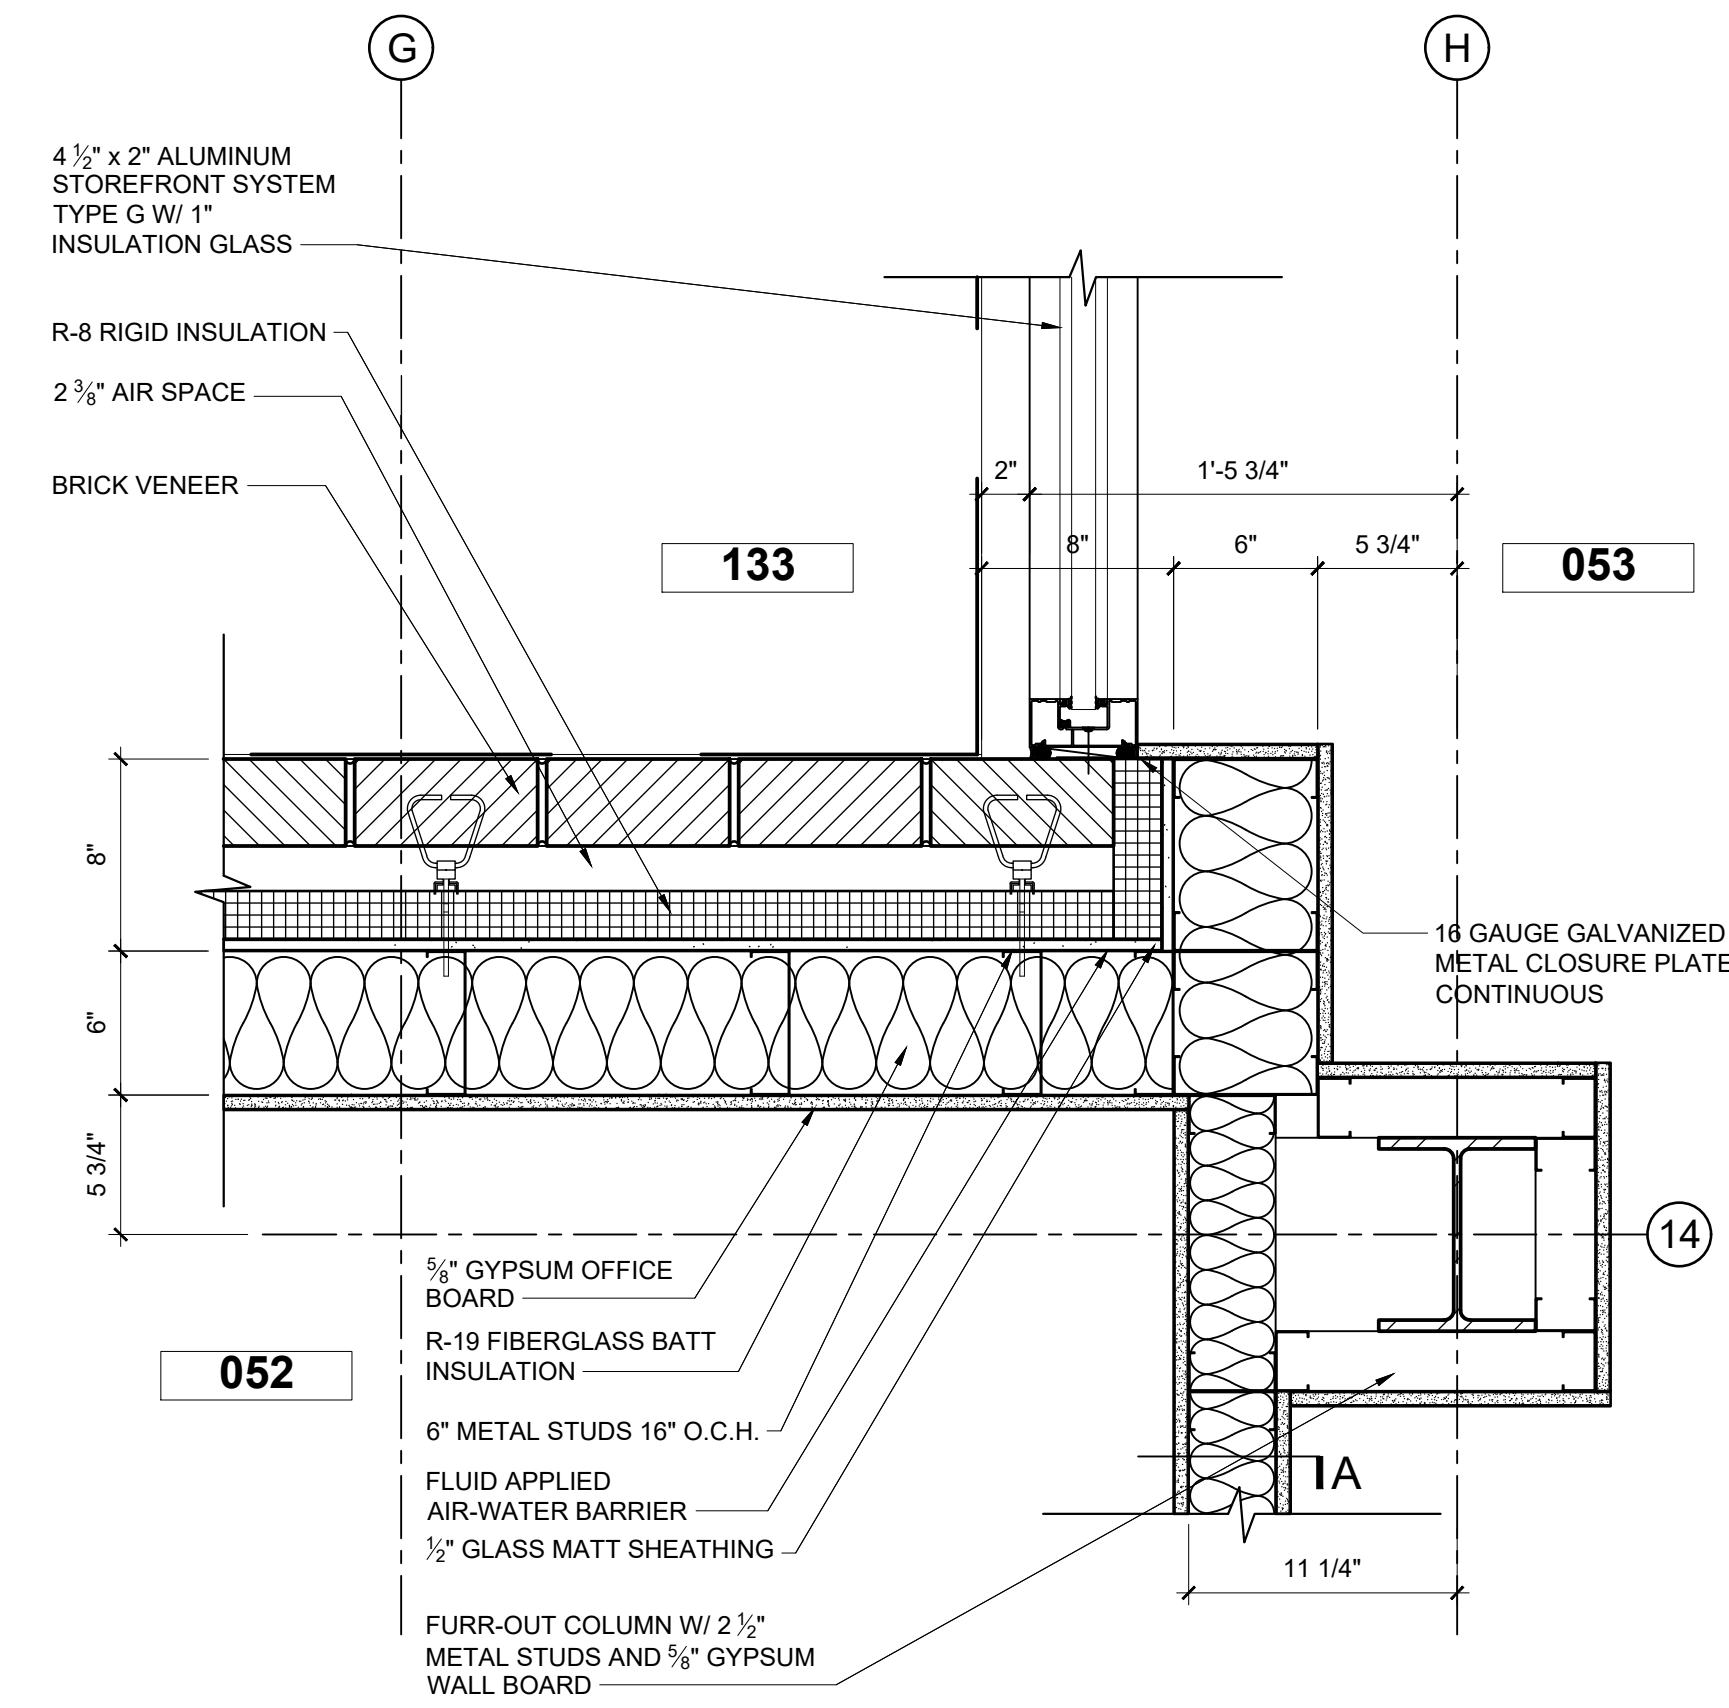

PLAN DETAIL SCALE: 1 1/2" = 1'-0" 07

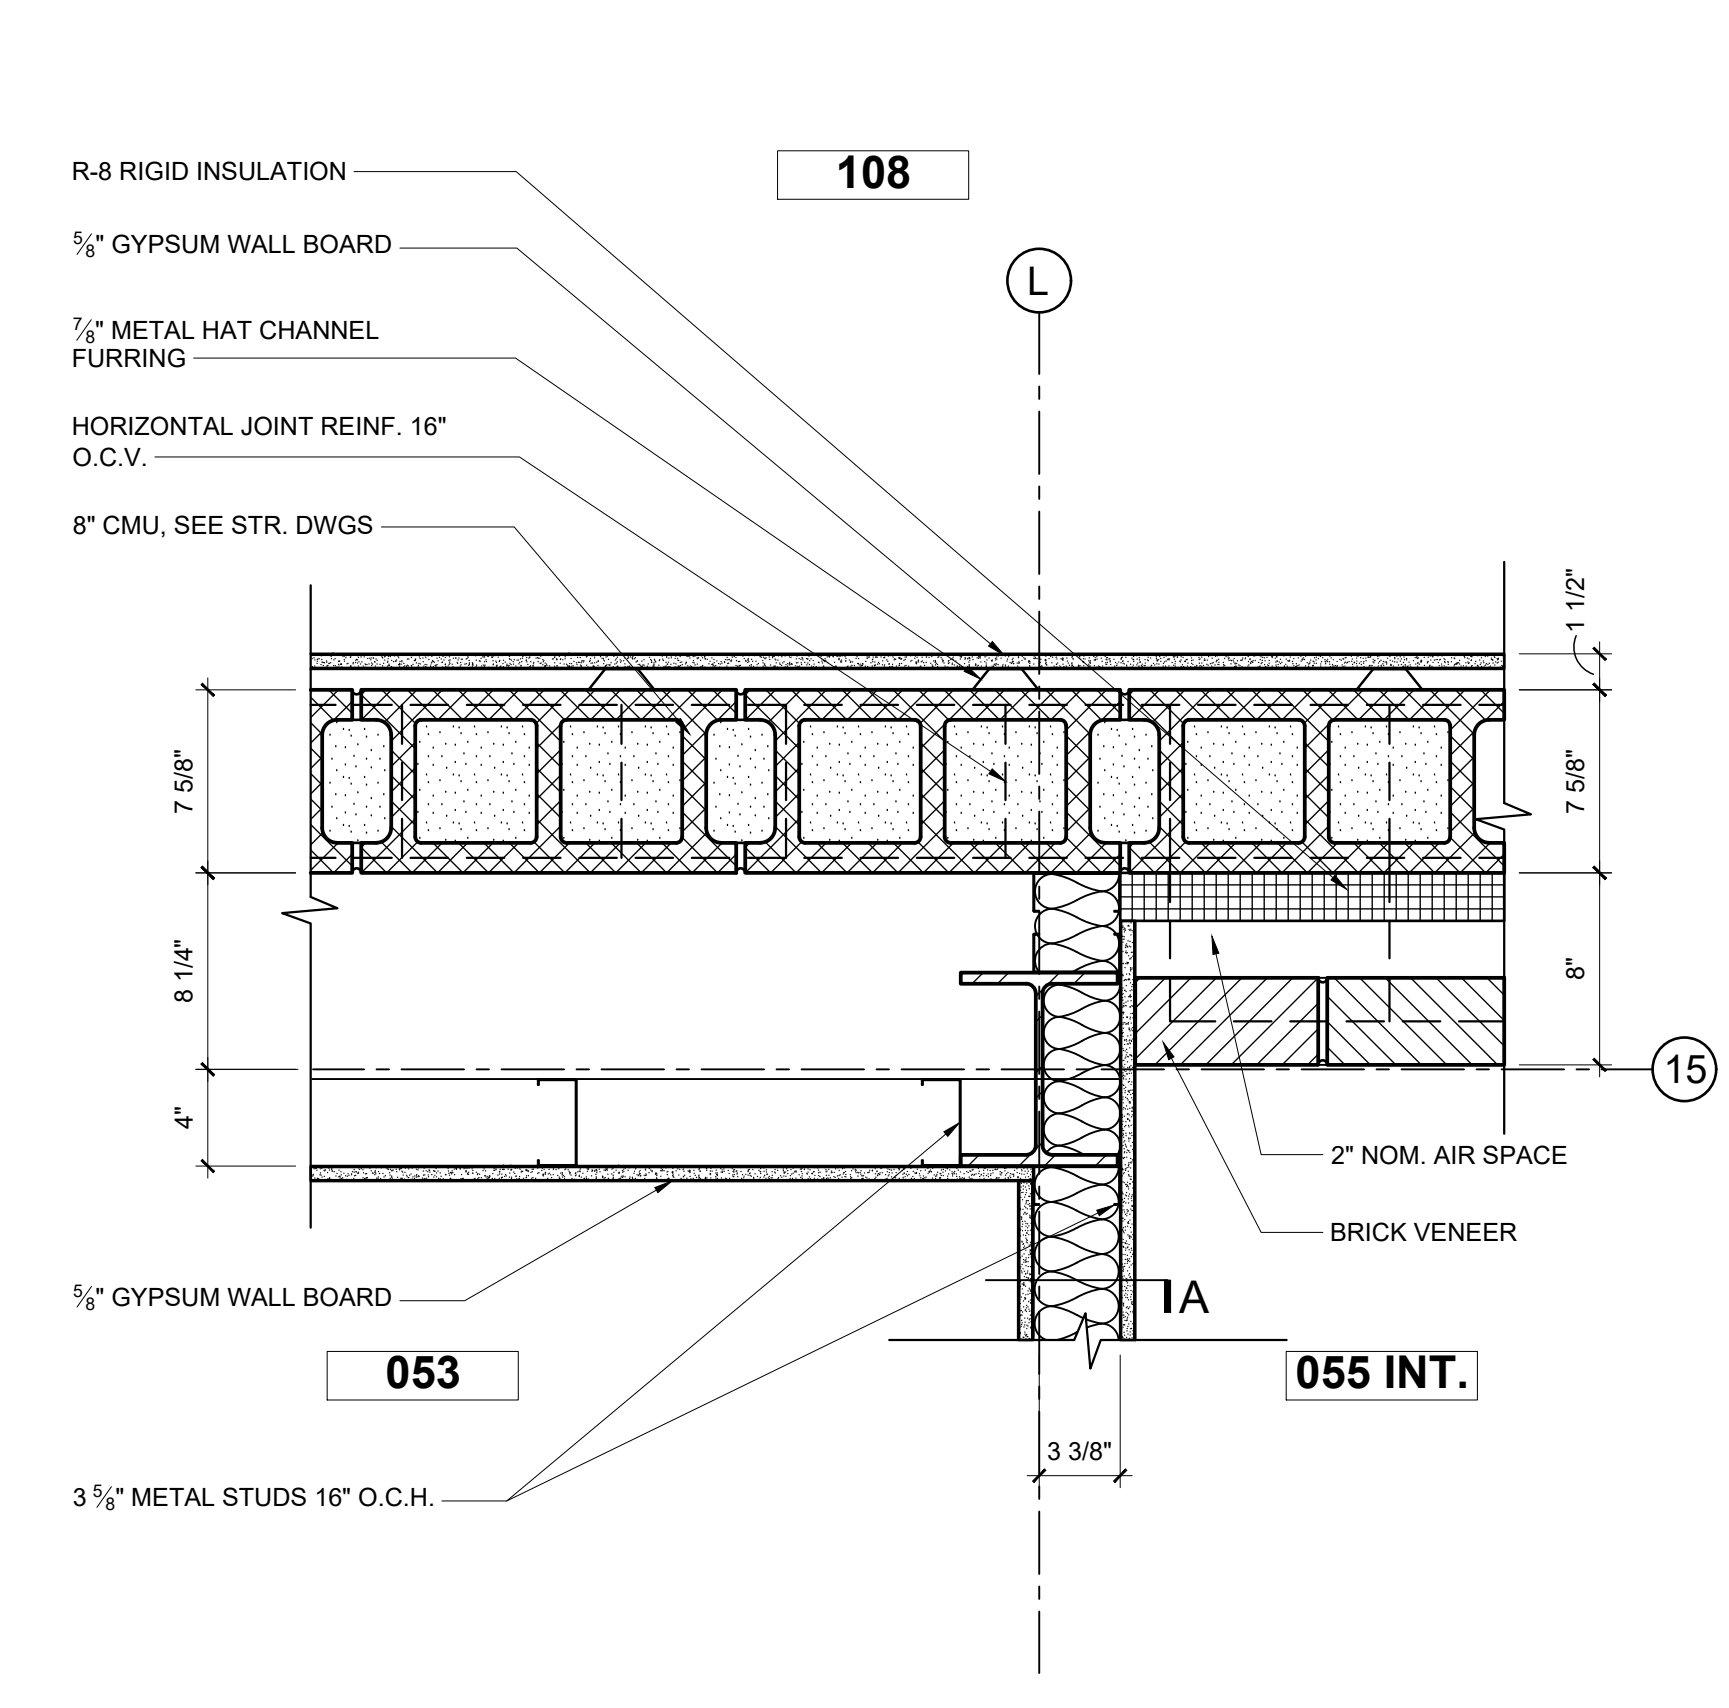

PLAN DETAIL SCALE: 1 1/2" = 1'-0" 10