



BUILDING SECTION SCALE: 1/8" = 1'-0" 3

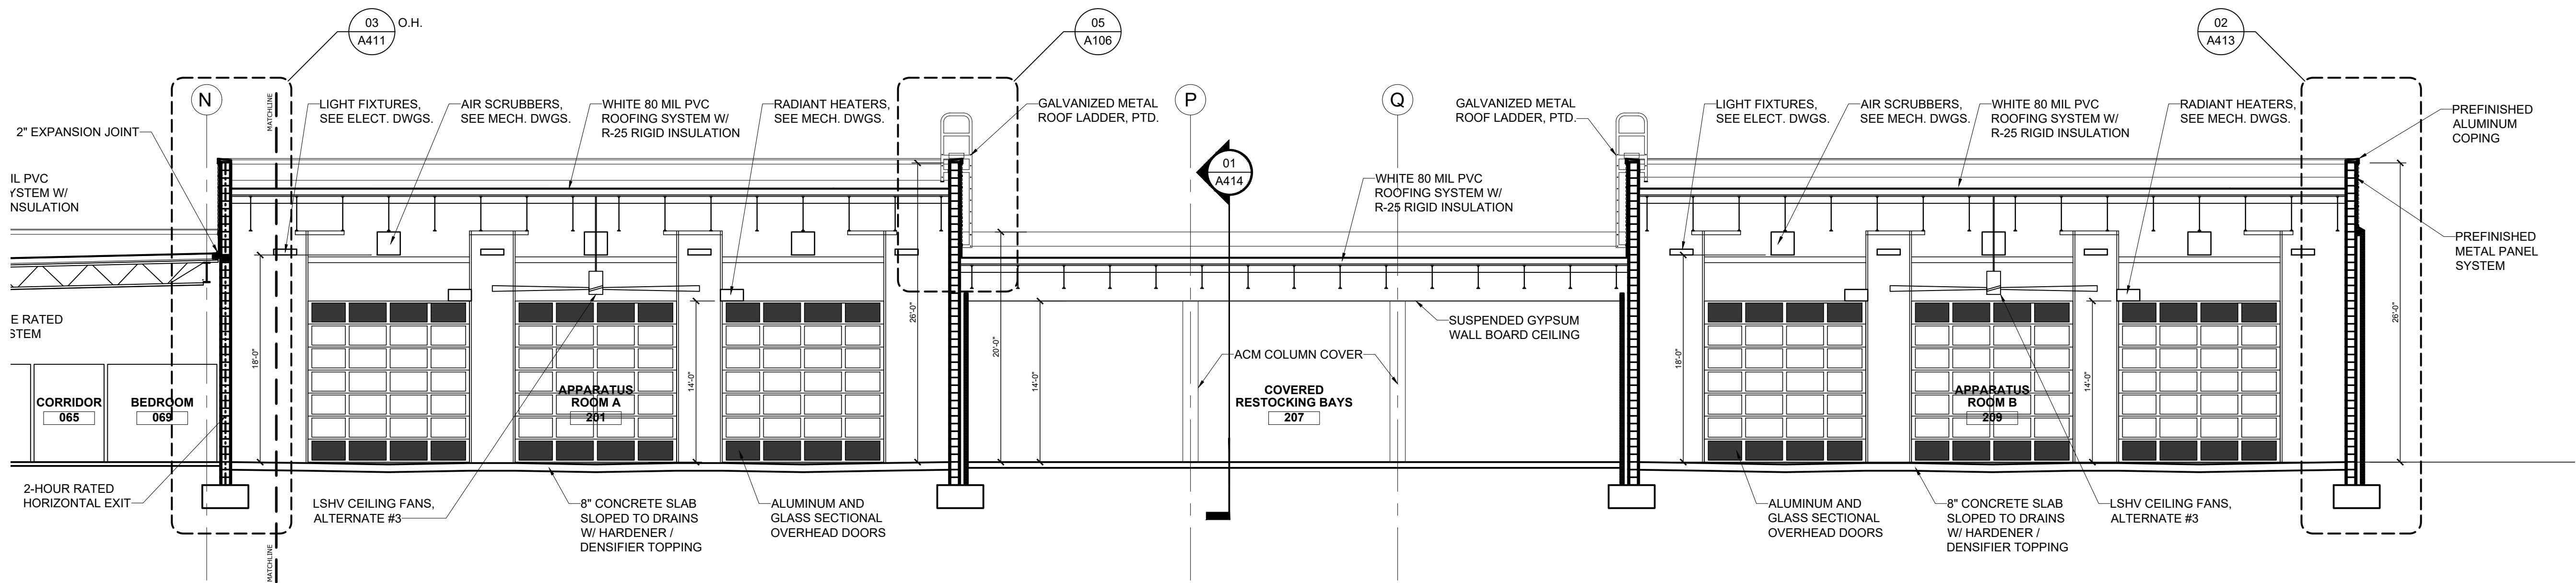

BUILDING SECTION SCALE: 1/8" = 1'-0" 2

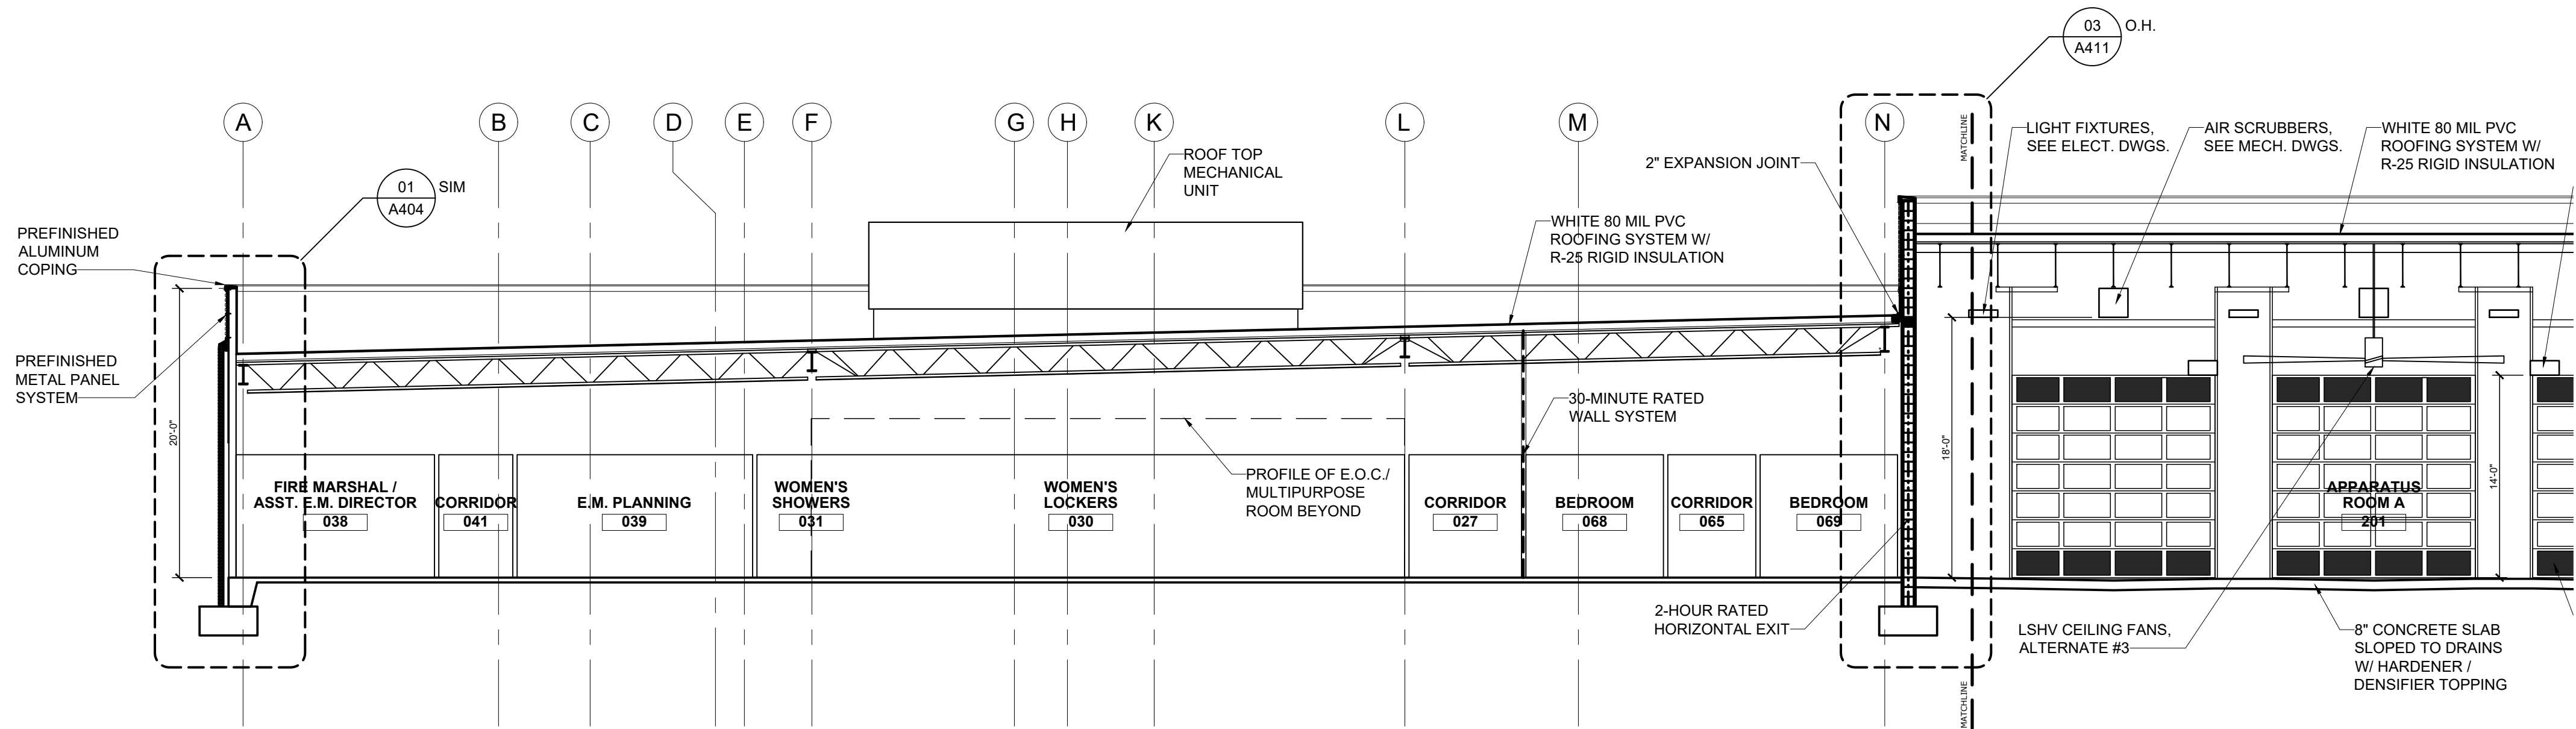

BUILDING SECTION SCALE: 1/8" = 1'-0" 1

SAMPSON COUNTY 911 & ES FACILITIES

CLINTON,
NORTH CAROLINA

CONSTRUCTION
DOCUMENTS

BUILDING SECTIONS

DATE 12.04.2020
PROJECT NO 20003
REVISIONS
NUM. DATE DESCRIPTION:

THIS DRAWING IS THE PROPERTY OF ADW ARCHITECTS, P.A. AND SHALL NOT BE REPRODUCED OR COPIED IN WHOLE OR IN PART. IT SHALL NOT BE USED ON ANY OTHER PROJECT OR GIVEN TO ANY OTHER COMPANY OR AGENCY WITHOUT THE CONSENT OF ADW ARCHITECTS, P.A.

JAMES G. FINE
12.4.20
SEAL

ADW ARCHITECTS, P.A.
CORPORATE SEAL
50223
NORTH CAROLINA

SHEET NUMBER

A301