



SAMPSON COUNTY 911 & ES FACILITIES

CLINTON,
NORTH CAROLINA

CONSTRUCTION
DOCUMENTS

ENLARGED TOILET PLANS AND ELEVATIONS


DATE 12.04.2020
PROJECT NO 20003
REVISIONS
NUM. DATE DESCRIPTION:
REV1 12/17/20 REVISION 01

THIS DRAWING IS THE PROPERTY OF ADW ARCHITECTS, P.A. AND
SHALL NOT BE REPRODUCED OR COPIED IN WHOLE OR IN PART. IT
SHALL NOT BE USED ON ANY OTHER PROJECT OR GIVEN TO ANY
OTHER COMPANY OR AGENCY WITHOUT THE CONSENT OF ADW
ARCHITECTS, P.A.



SHEET NUMBER


A501

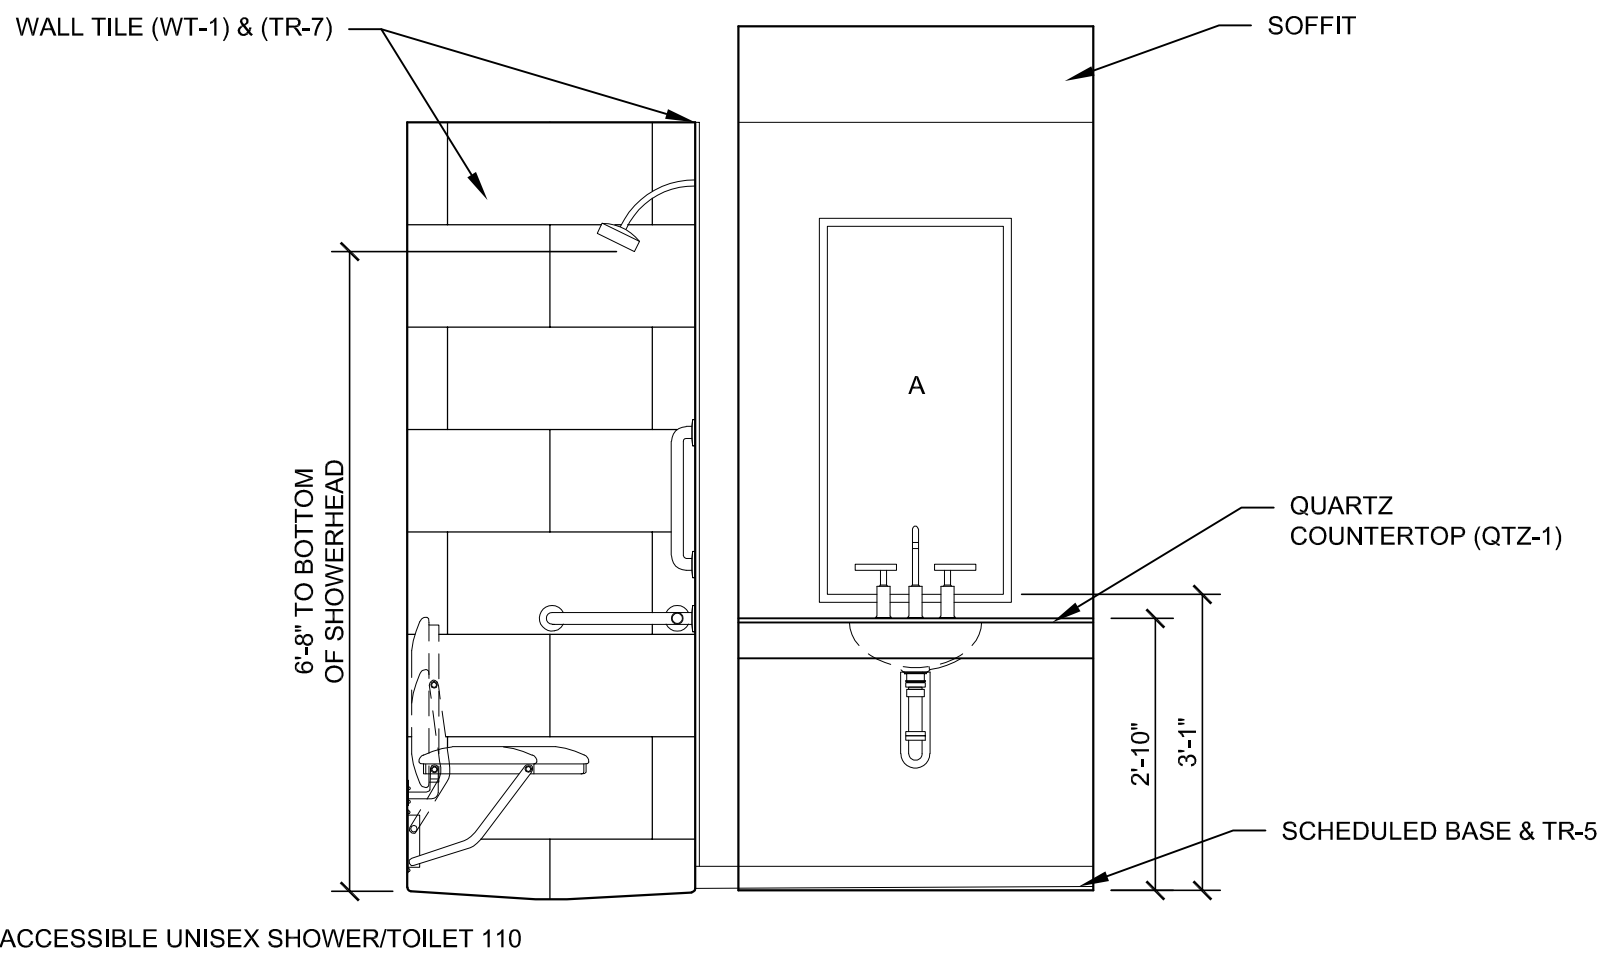

ENLARGED TOILET ELEVATION

SCALE: 1/2" = 1'-0"


7

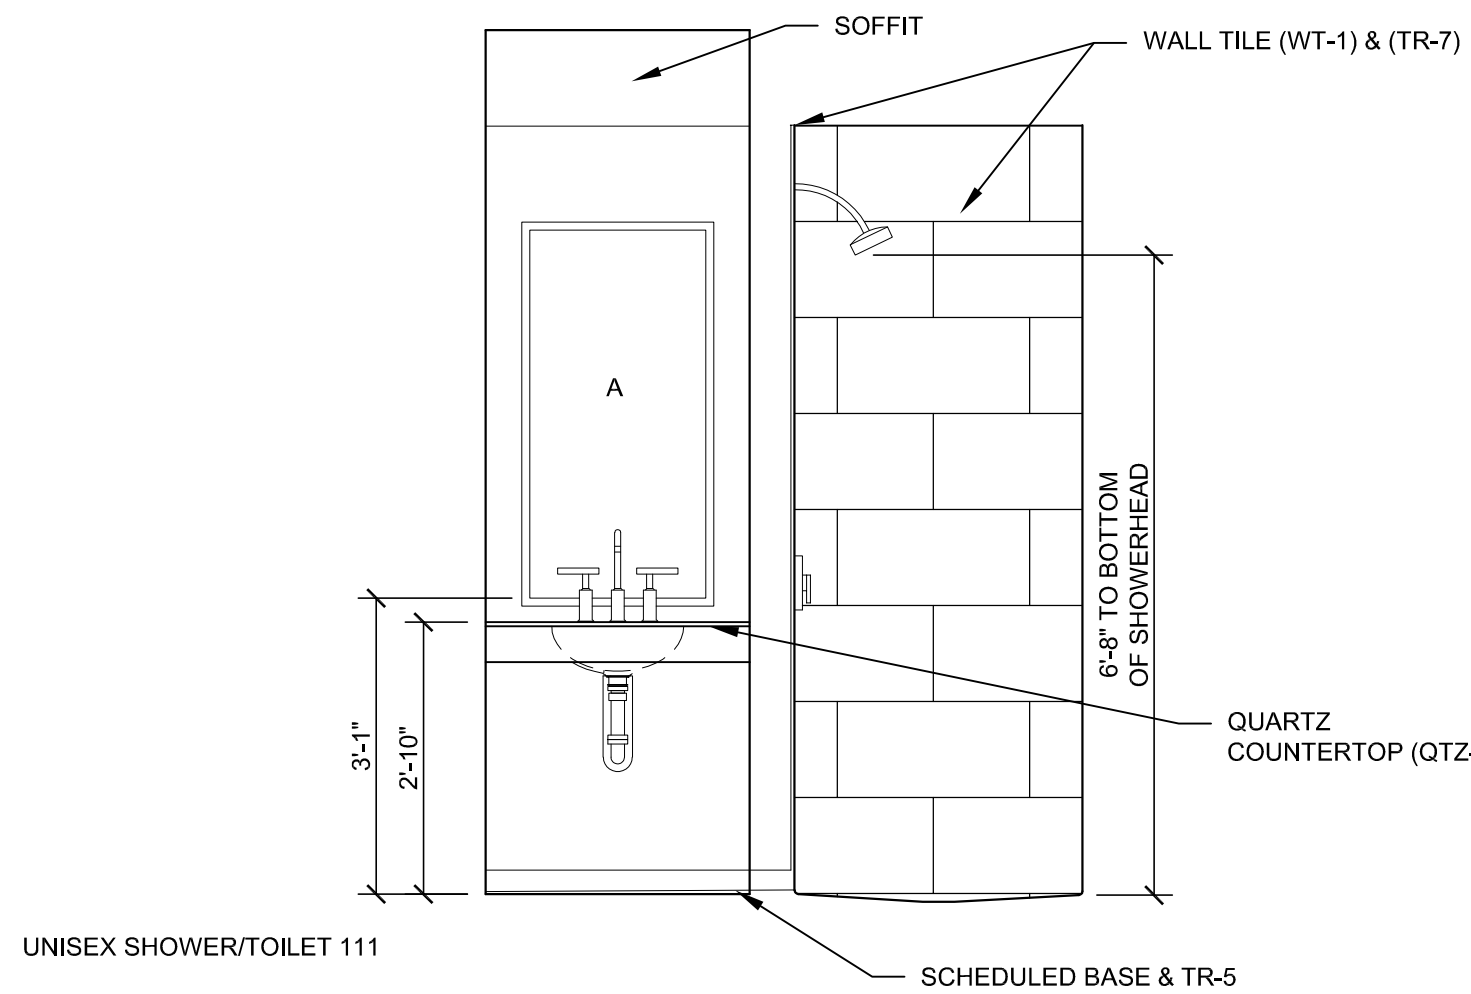

ENLARGED TOILET ELEVATION

SCALE: 1/2" = 1'-0"


6

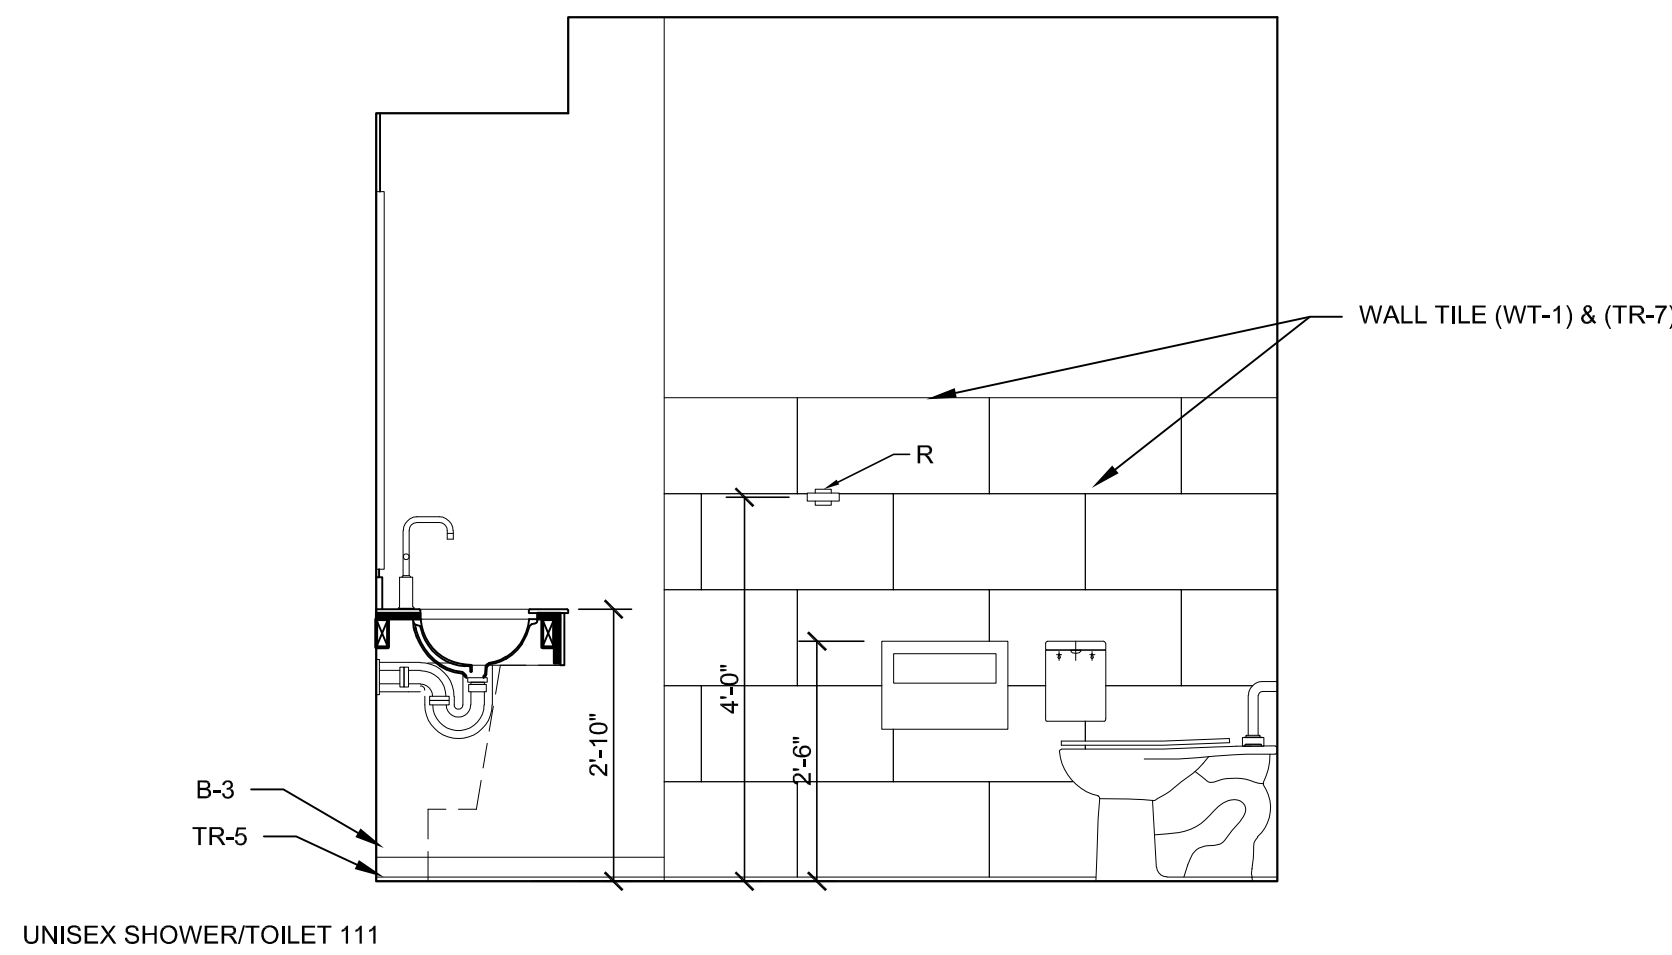

ENLARGED TOILET ELEVATION

SCALE: 1/2" = 1'-0"


5

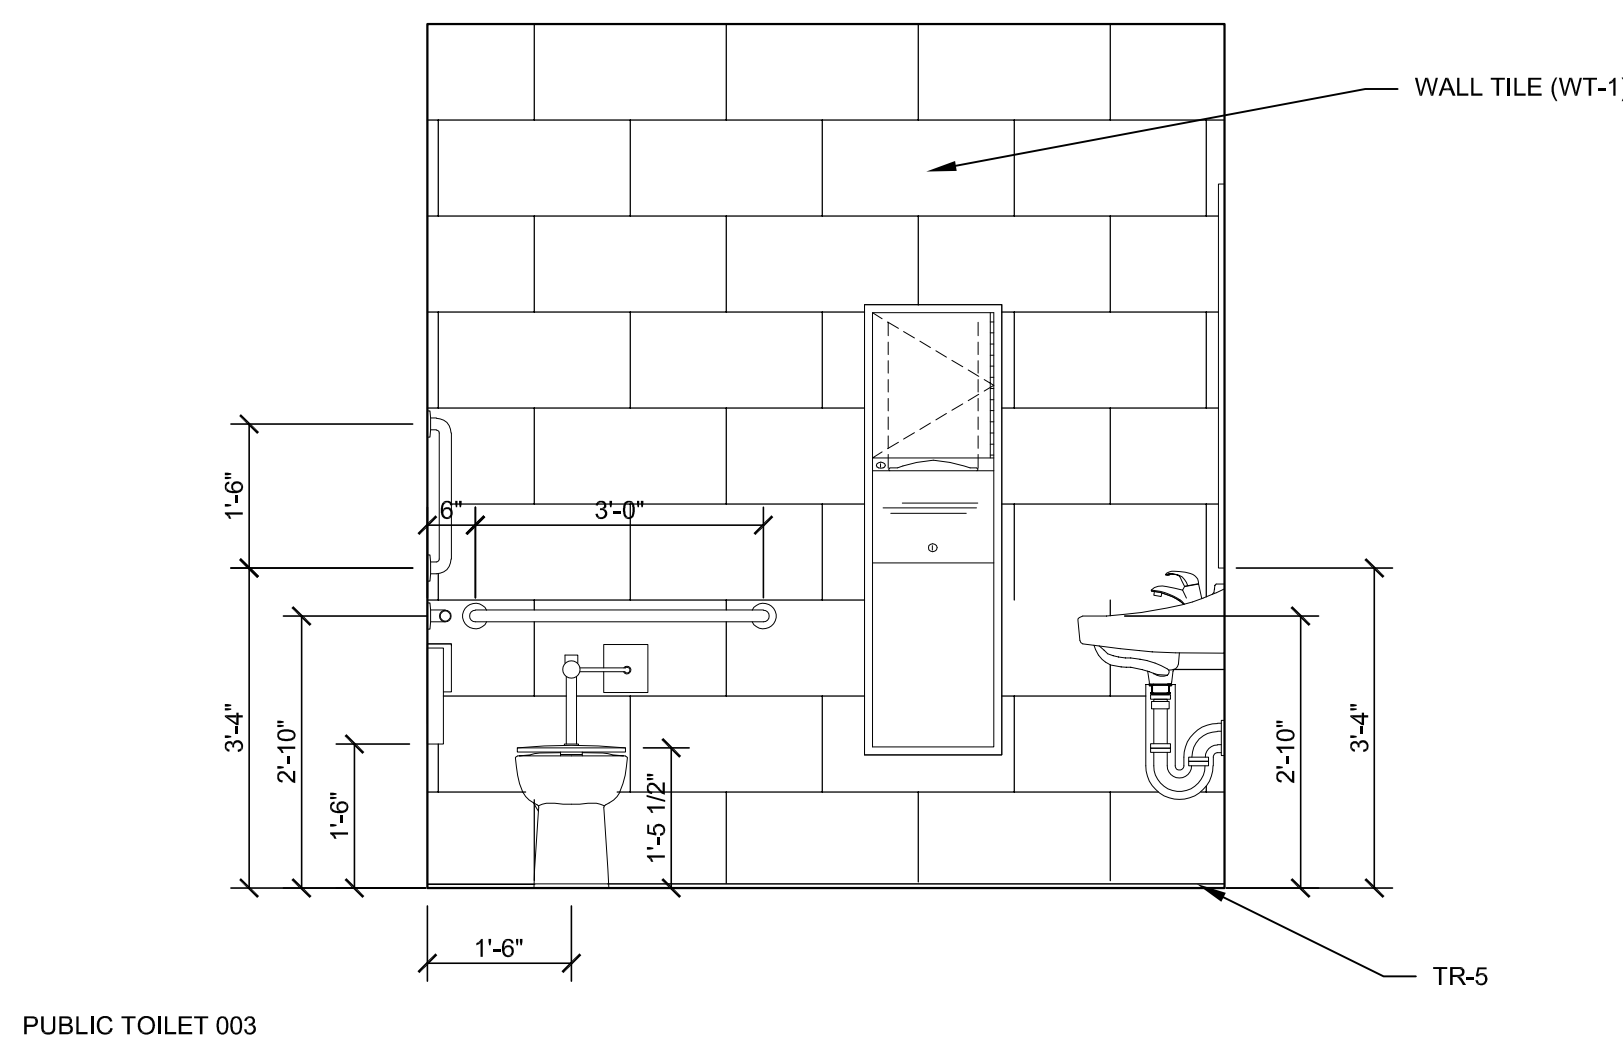

ENLARGED TOILET ELEVATION

SCALE: 1/2" = 1'-0"


4

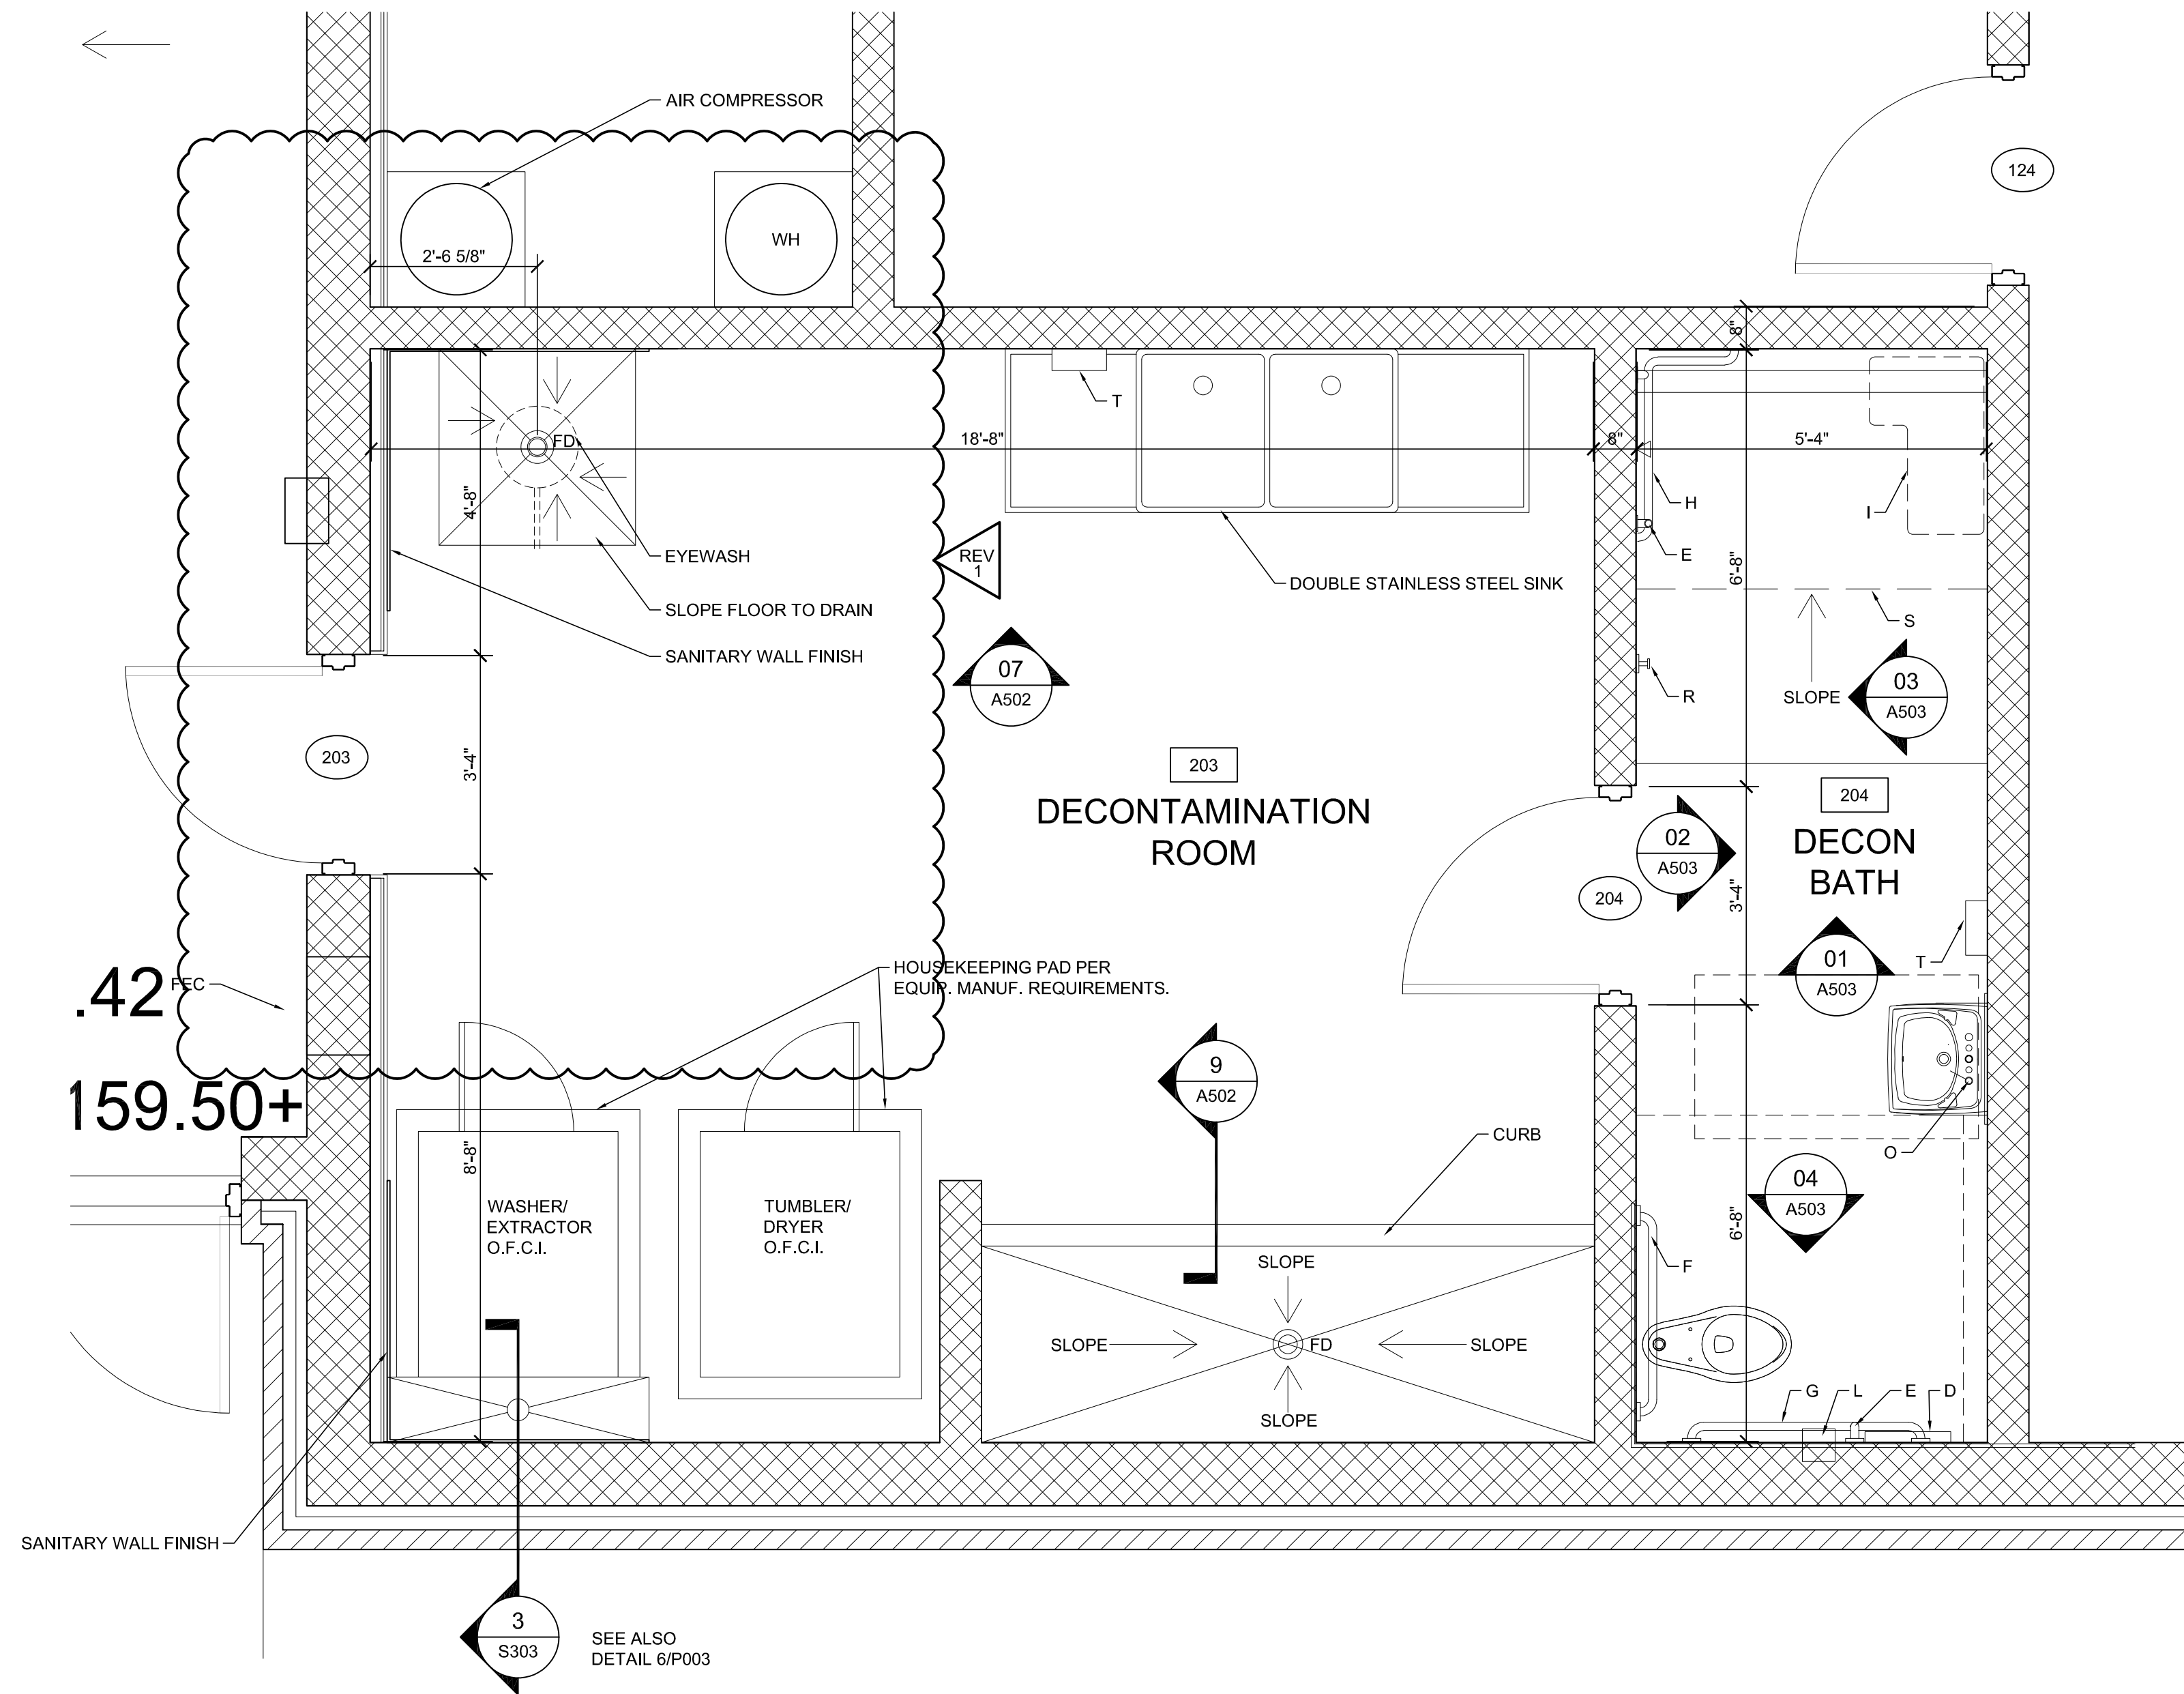

ENLARGED TOILET PLAN

SCALE: 1/2" = 1'-0"


2

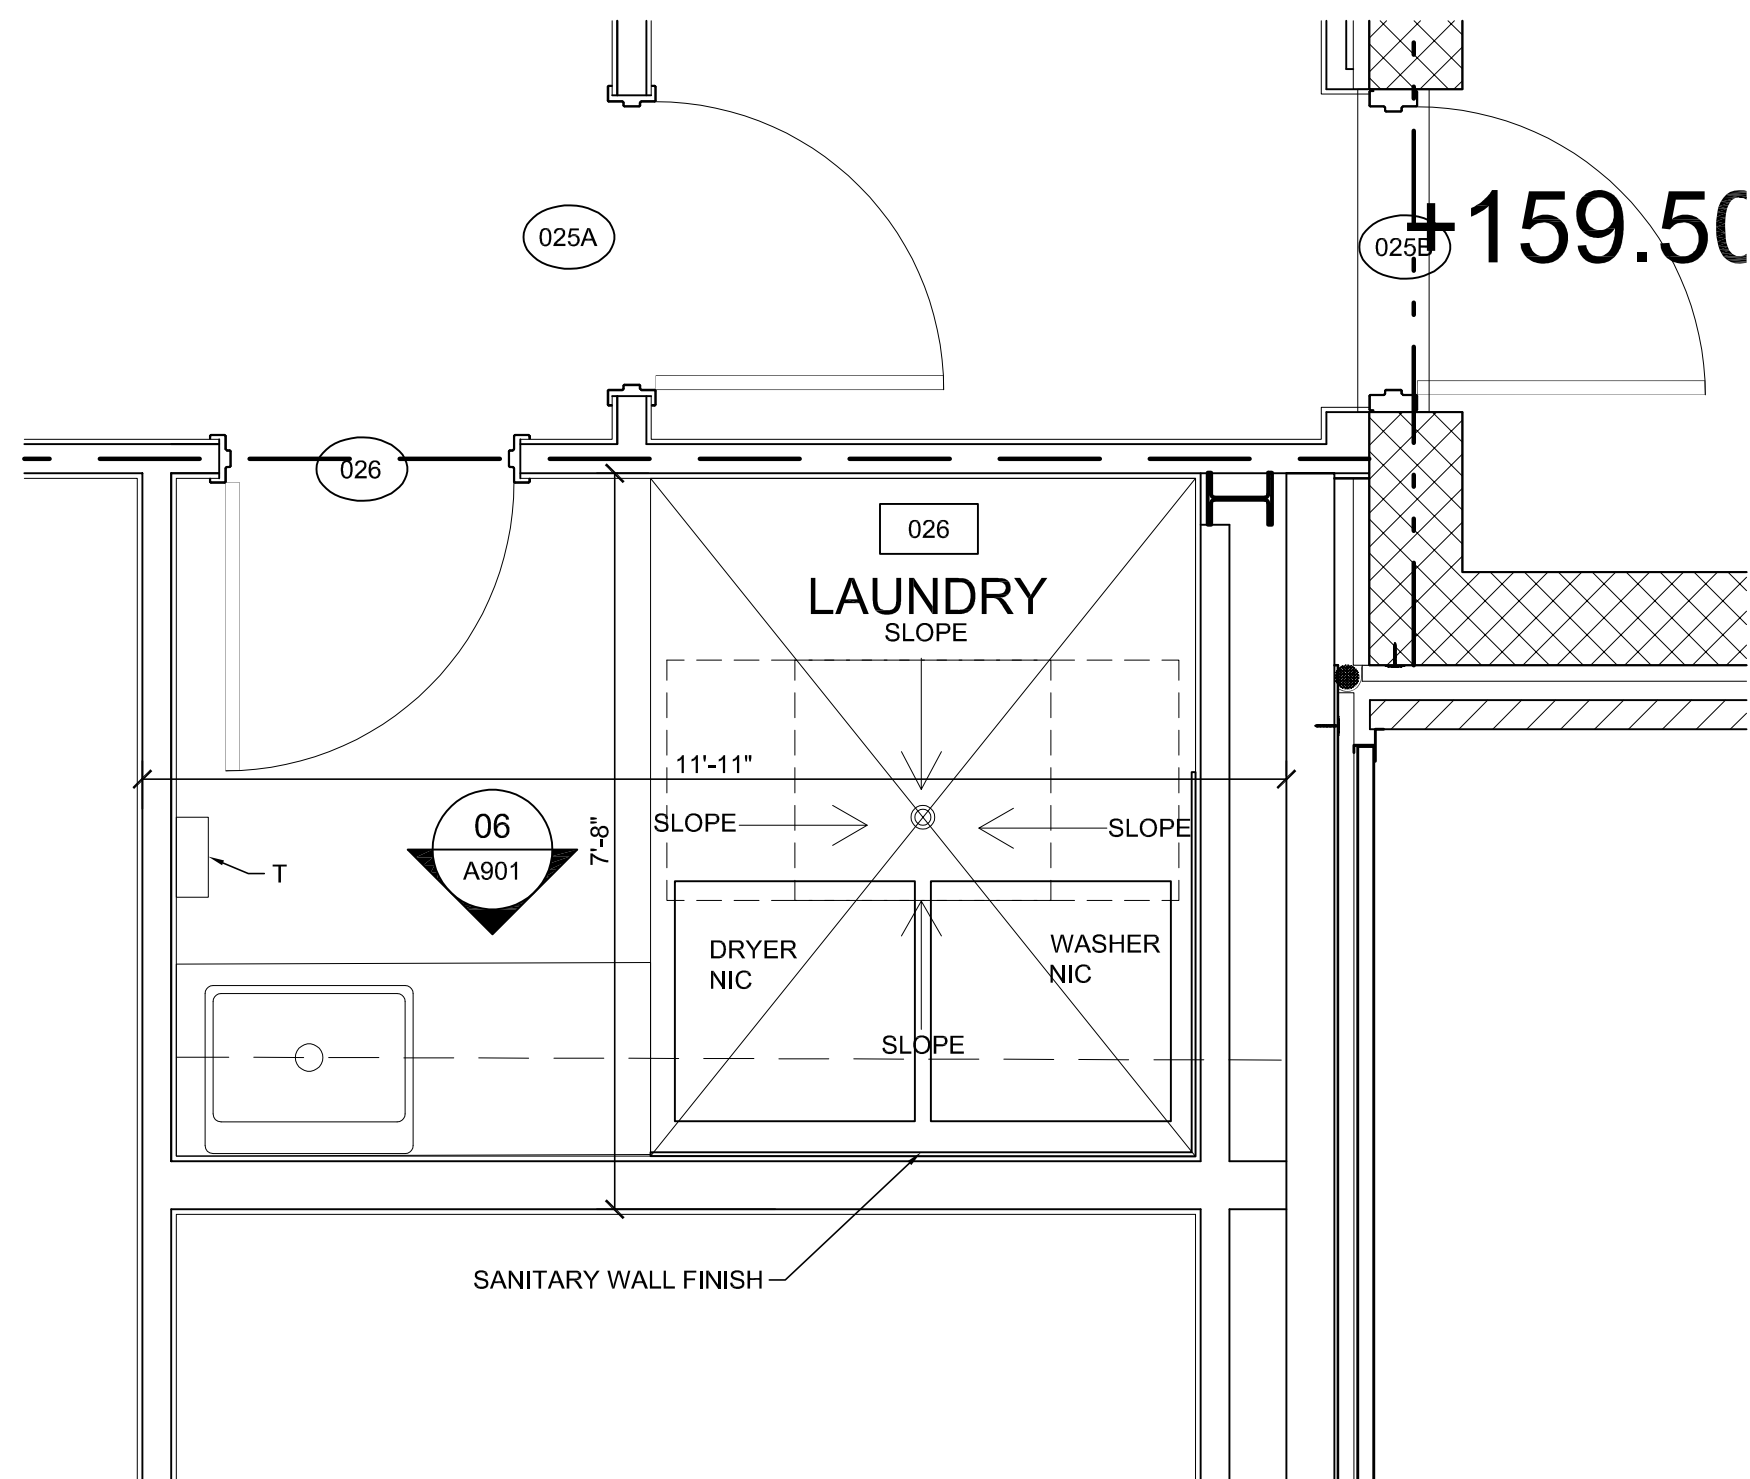

ENLARGED TOILET PLAN

SCALE: 1/2" = 1'-0"

3

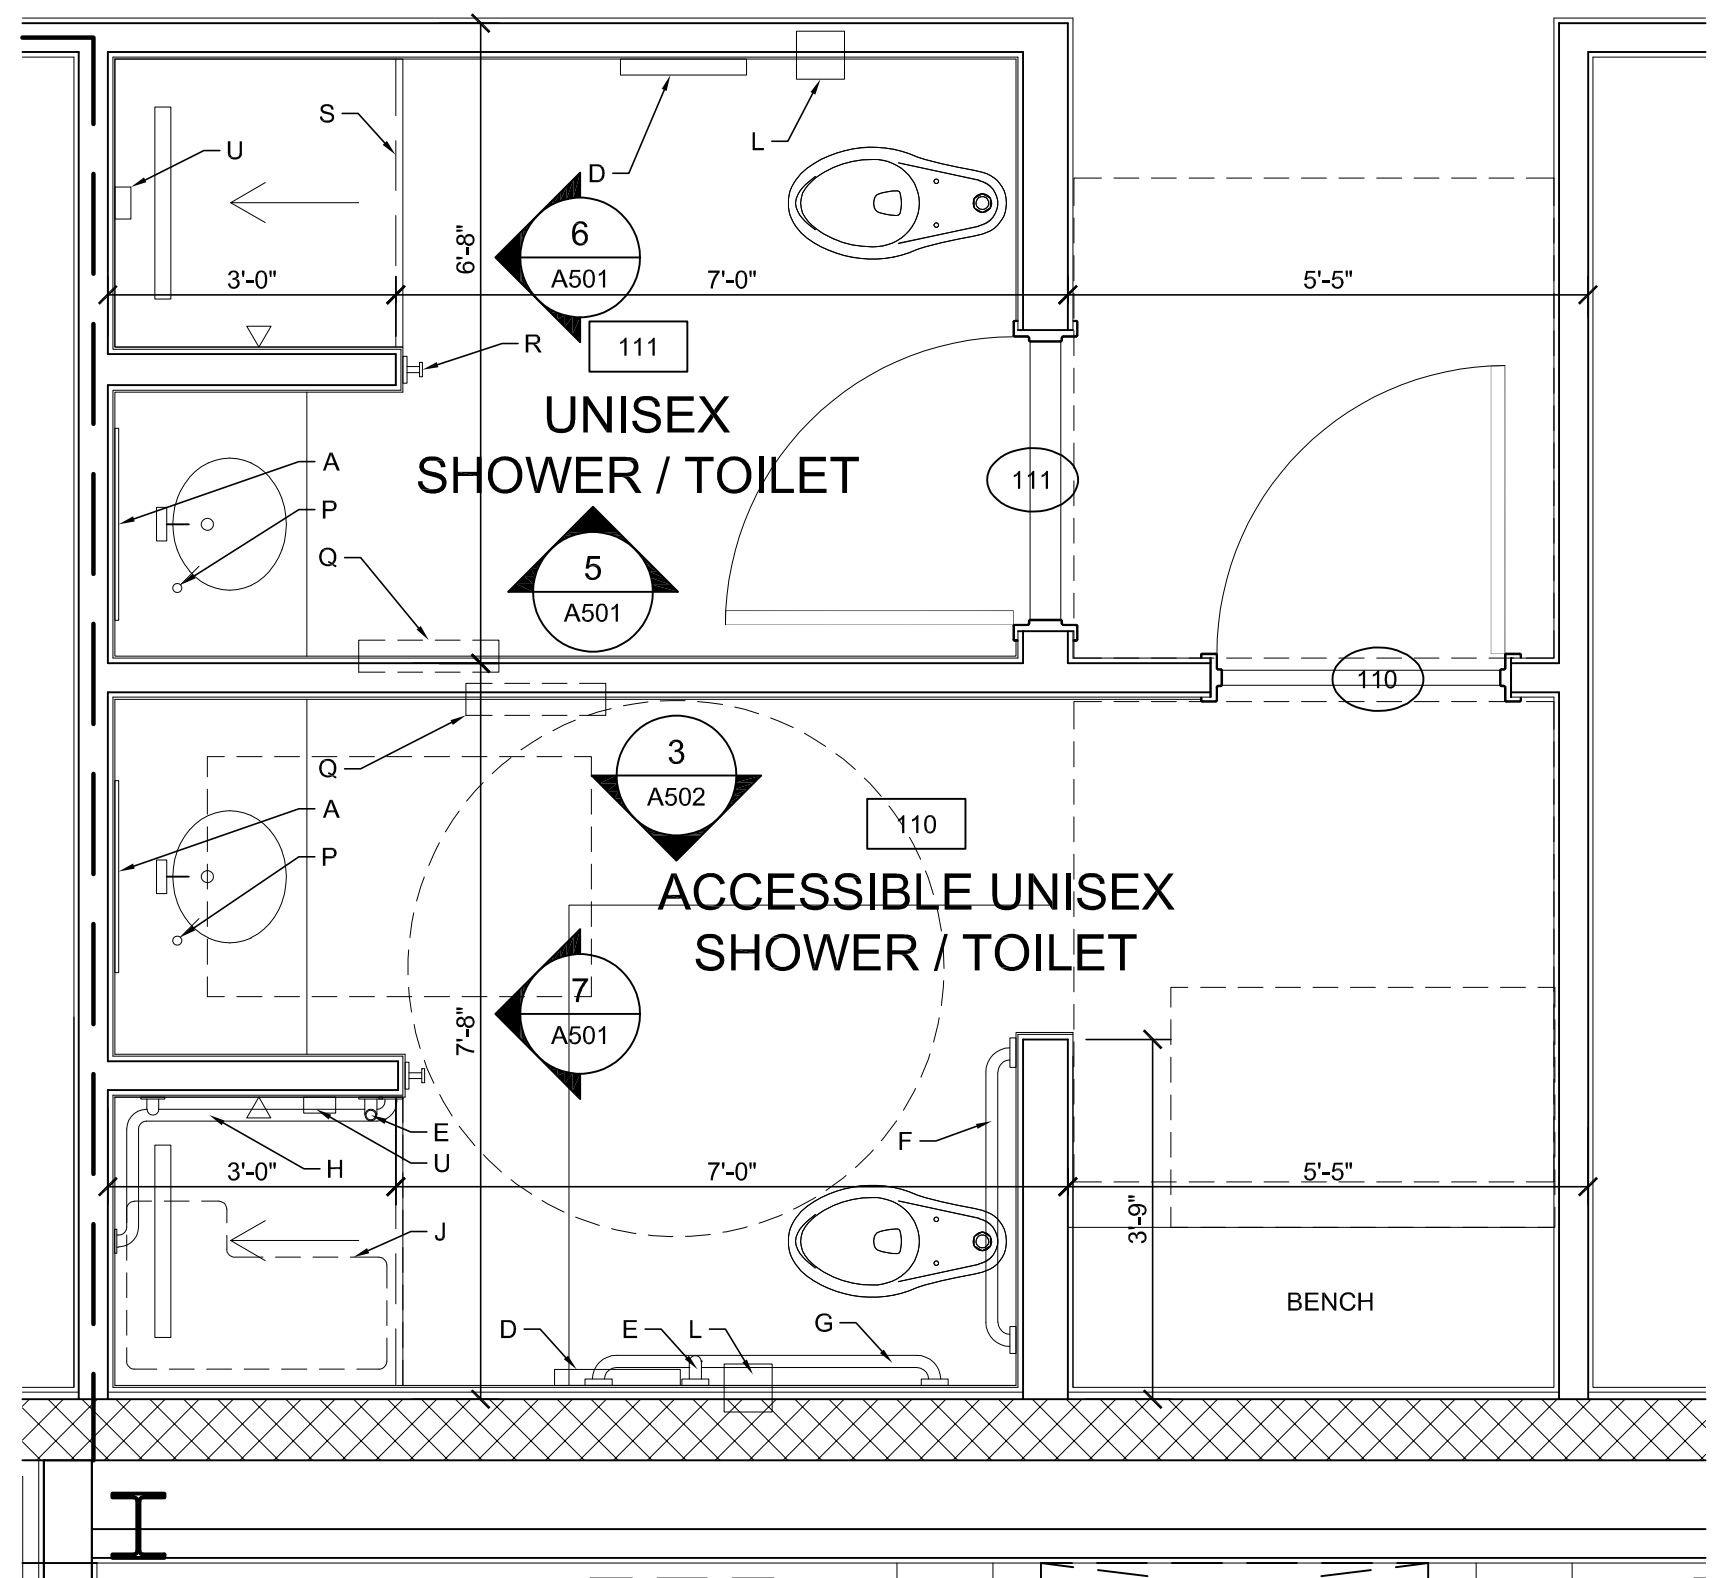

ENLARGED TOILET PLAN

SCALE: 1/2" = 1'-0"

1