


BACKBOARD WASH CURB DETAIL

SCALE: 3" = 1'-0"


9

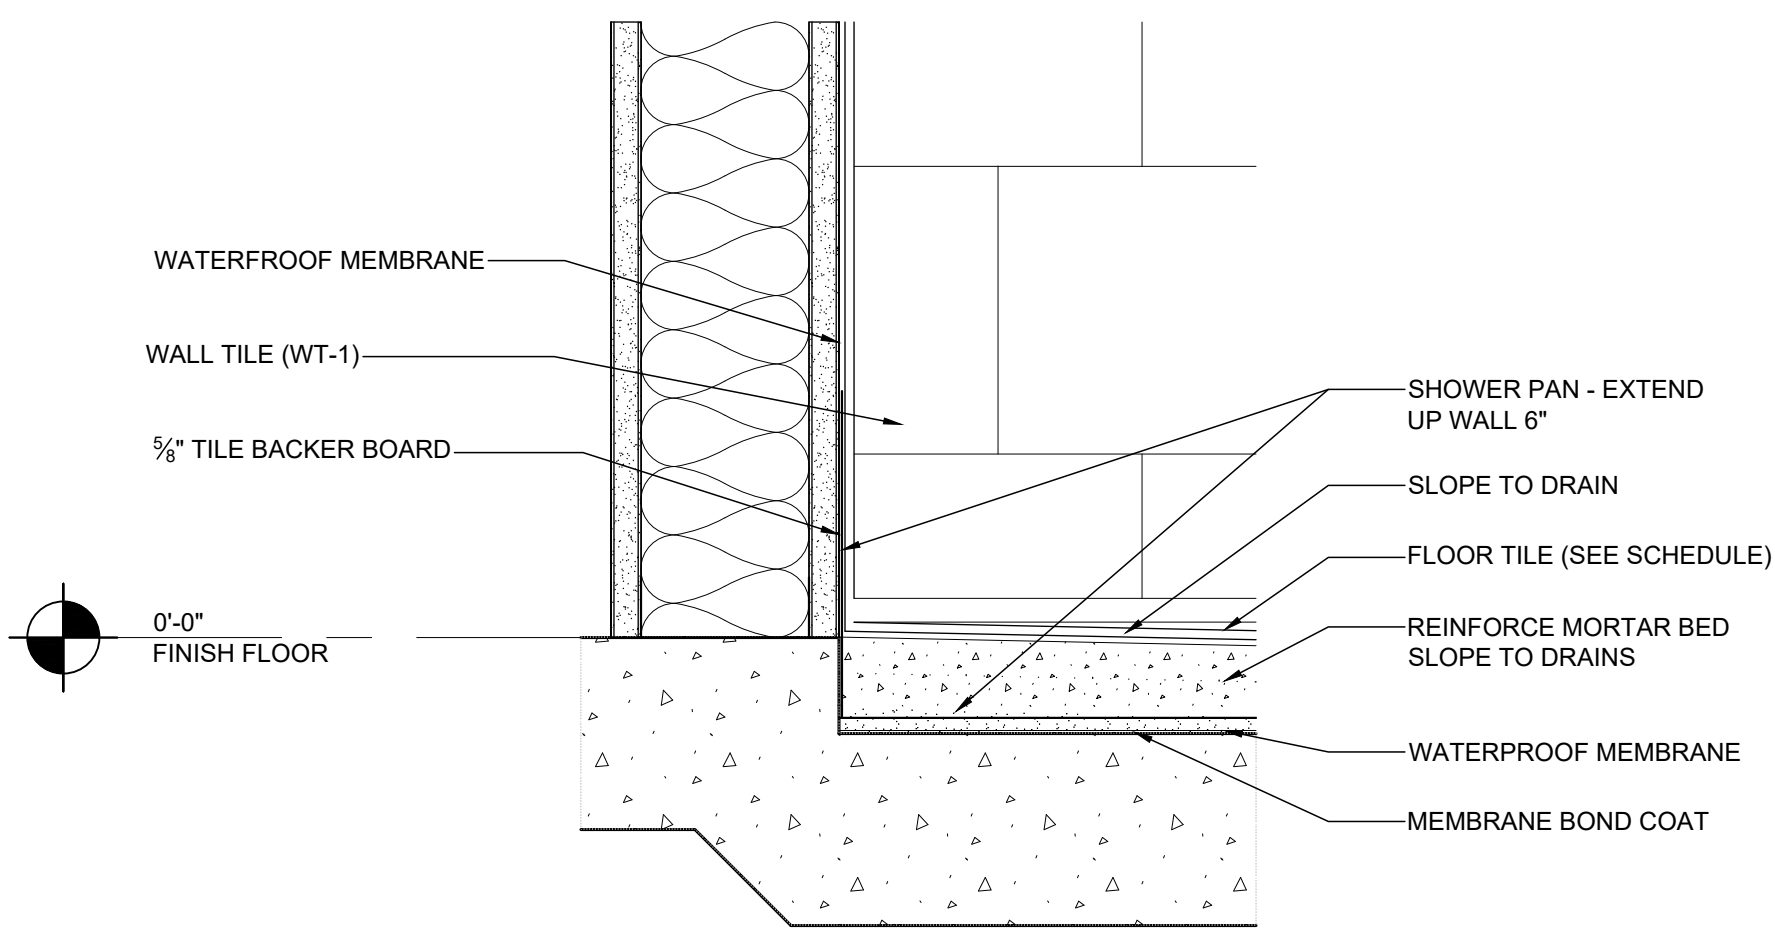

SHOWER DETAIL

SCALE: 3" = 1'-0"


8

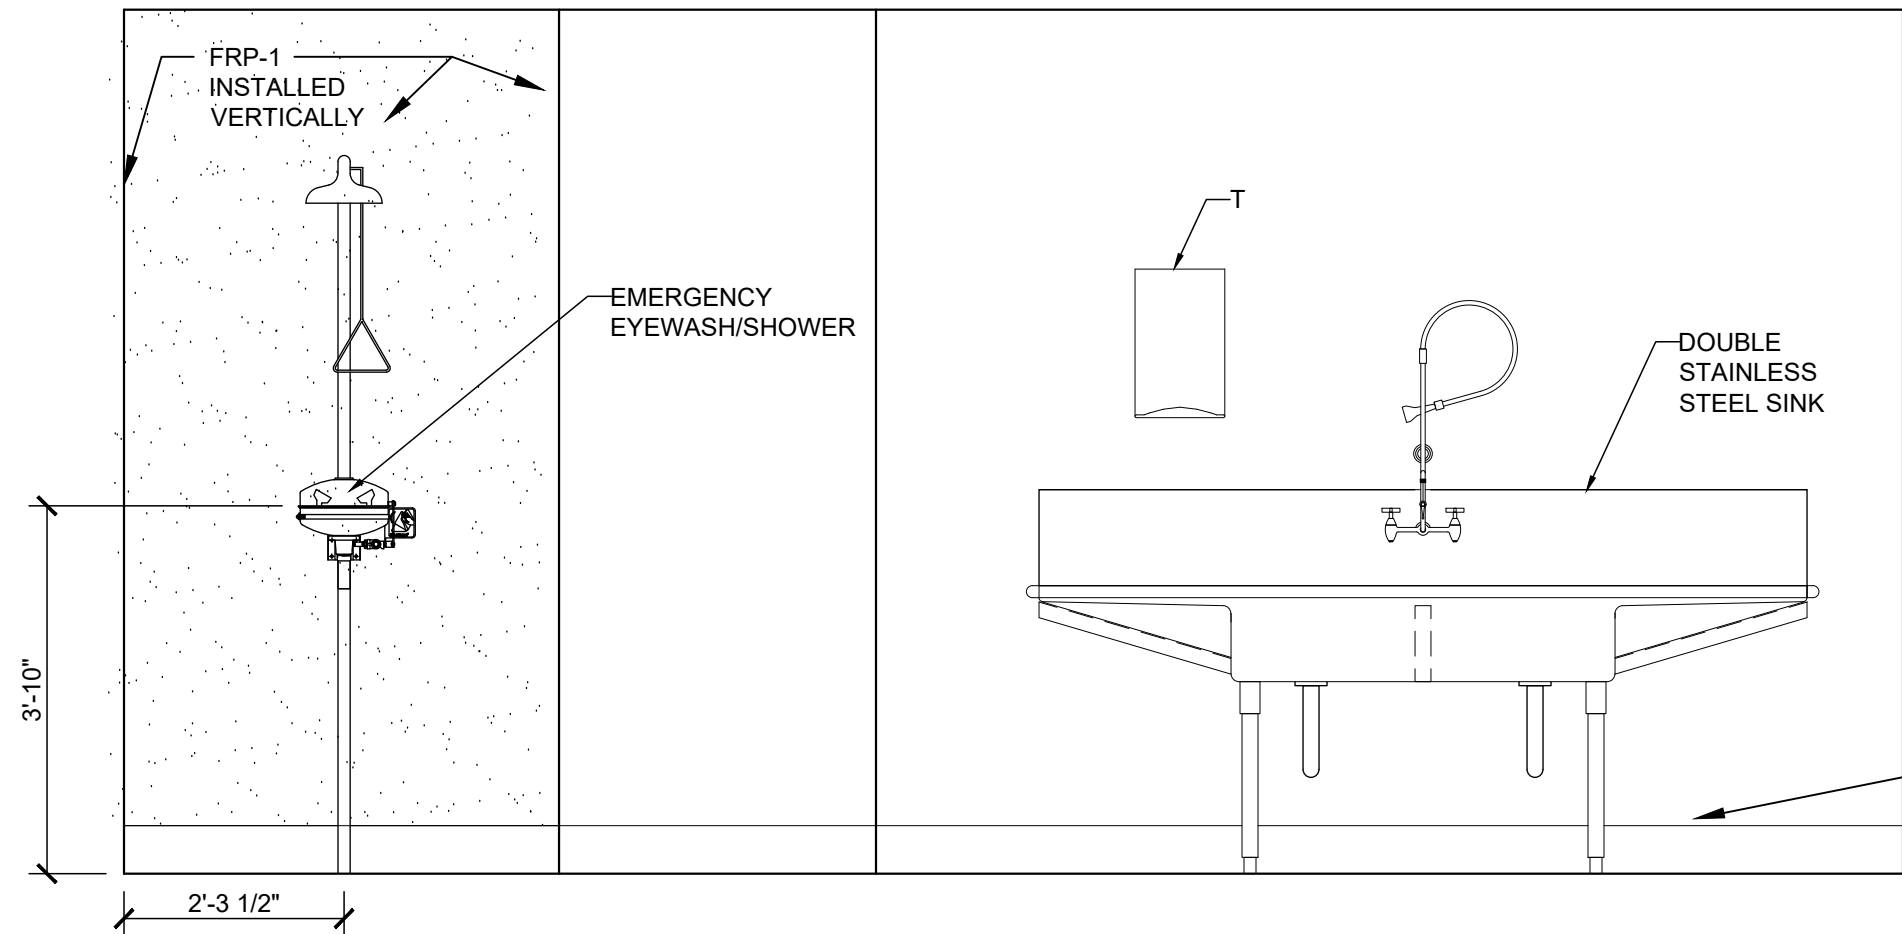

DECONTAMINATION ROOM ELEVATION

SCALE: 1/2" = 1'-0"


7

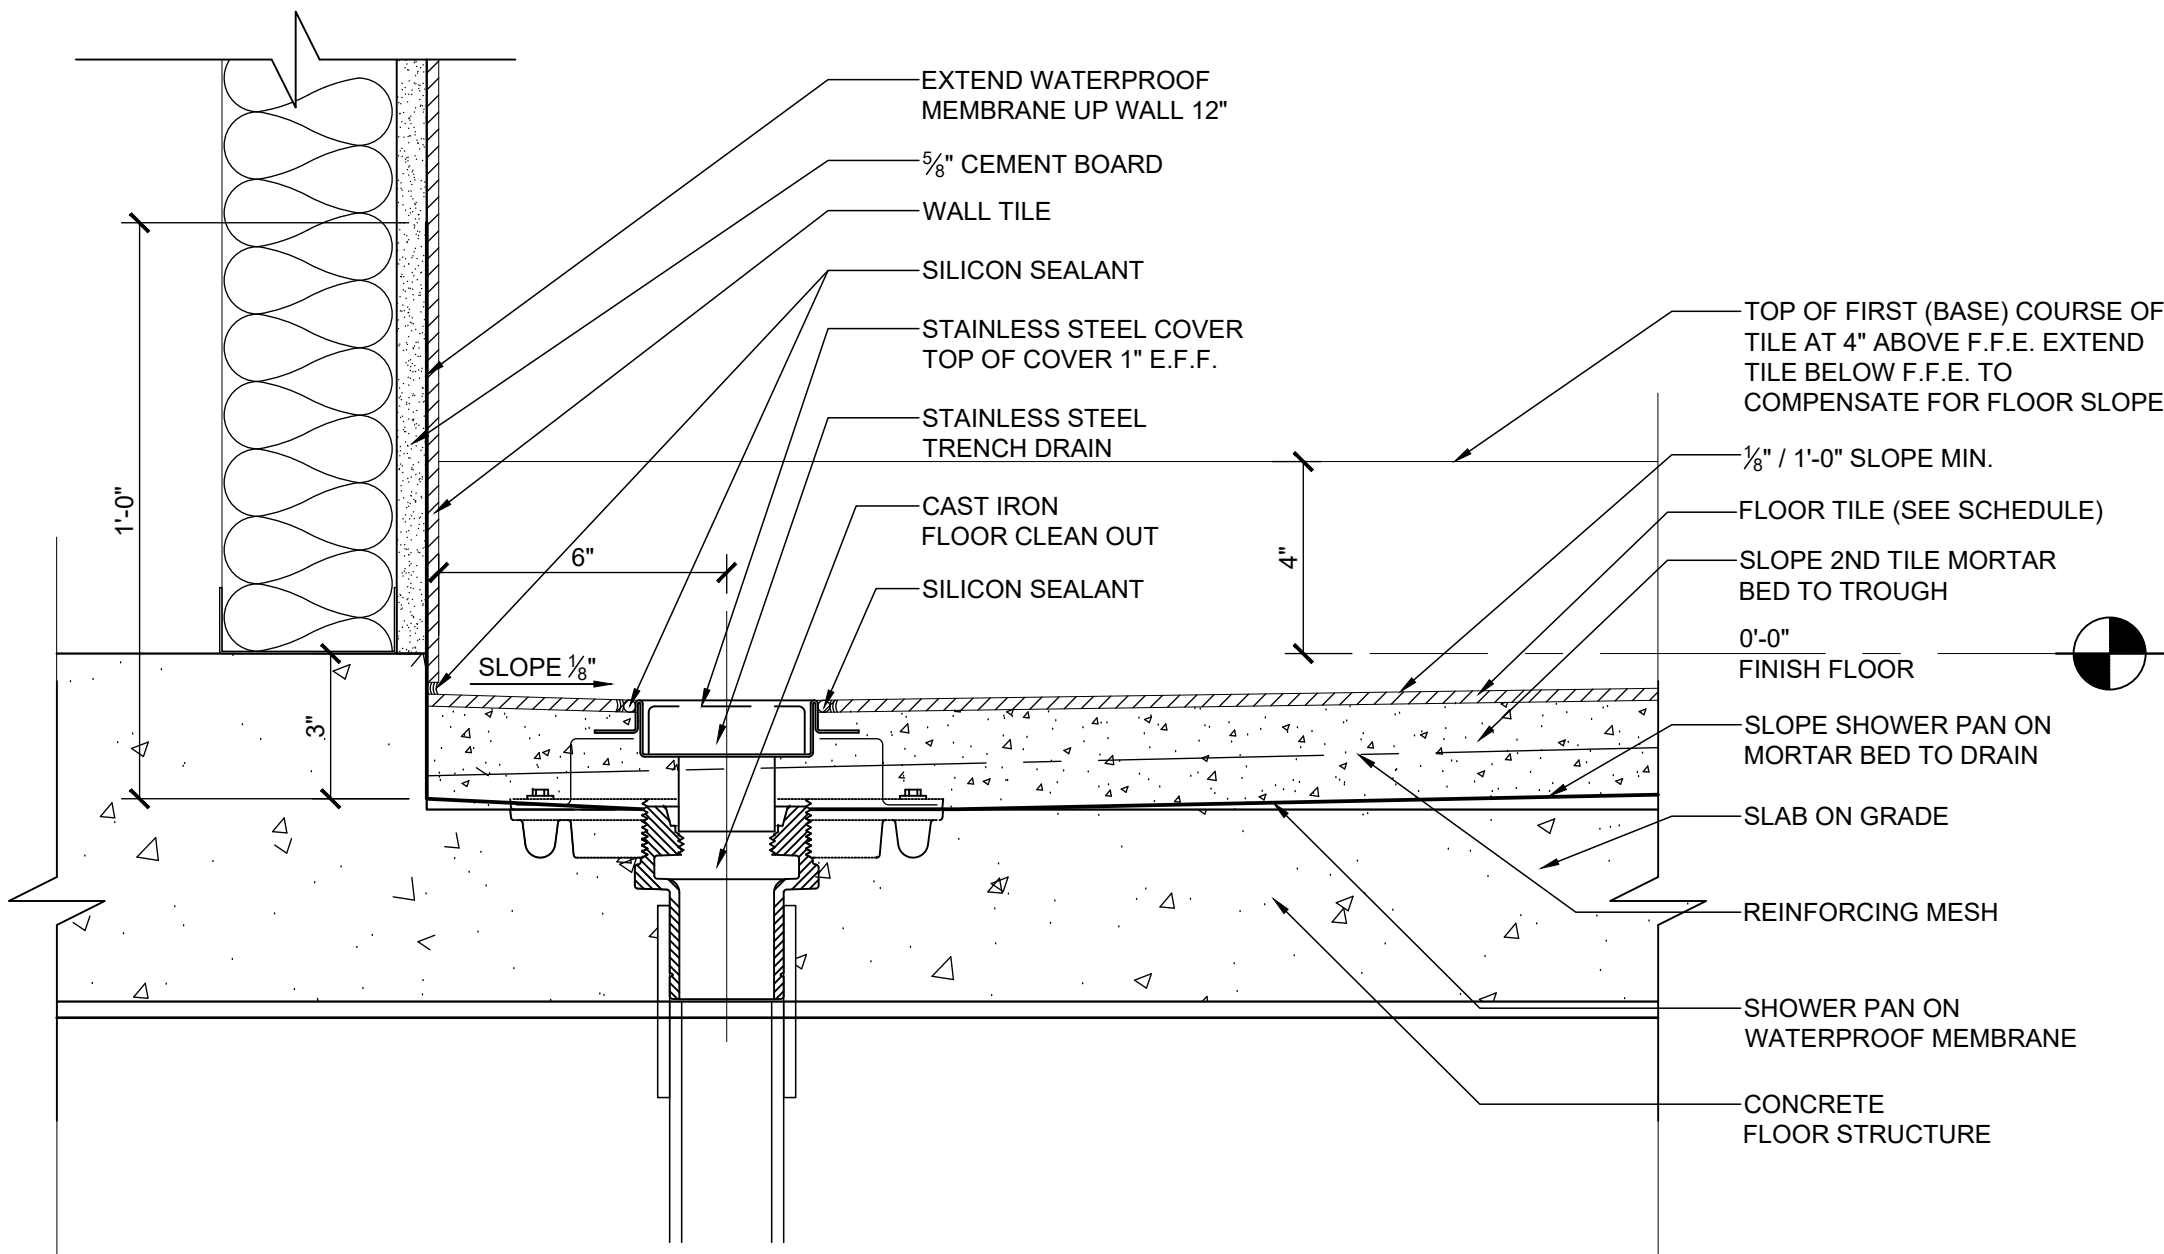

SHOWER DETAIL

SCALE: 3" = 1'-0"


6

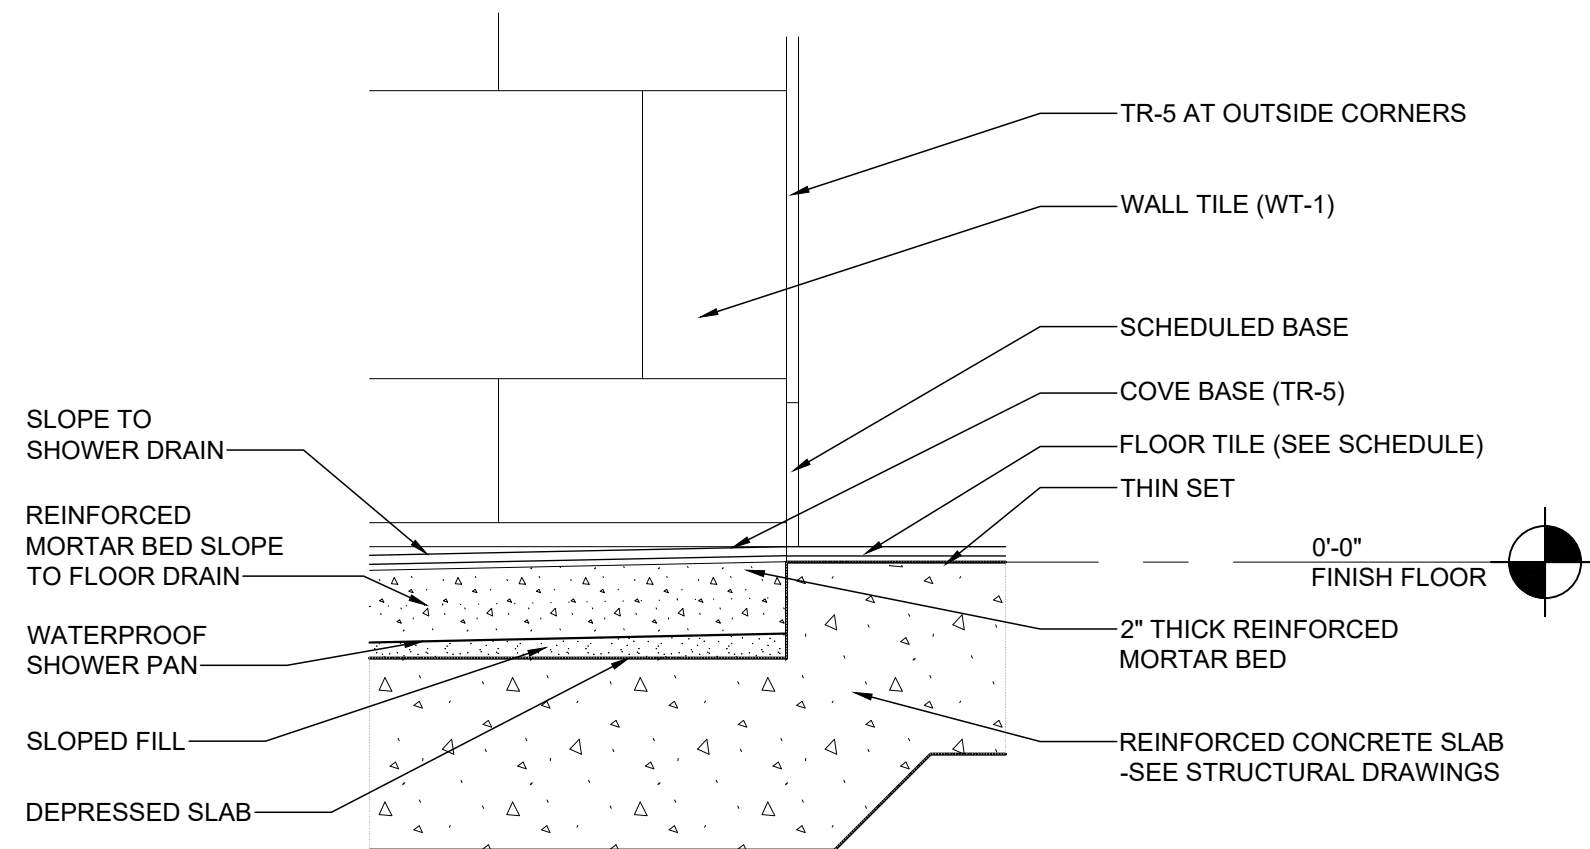

SHOWER DETAIL

SCALE: 3" = 1'-0"


5

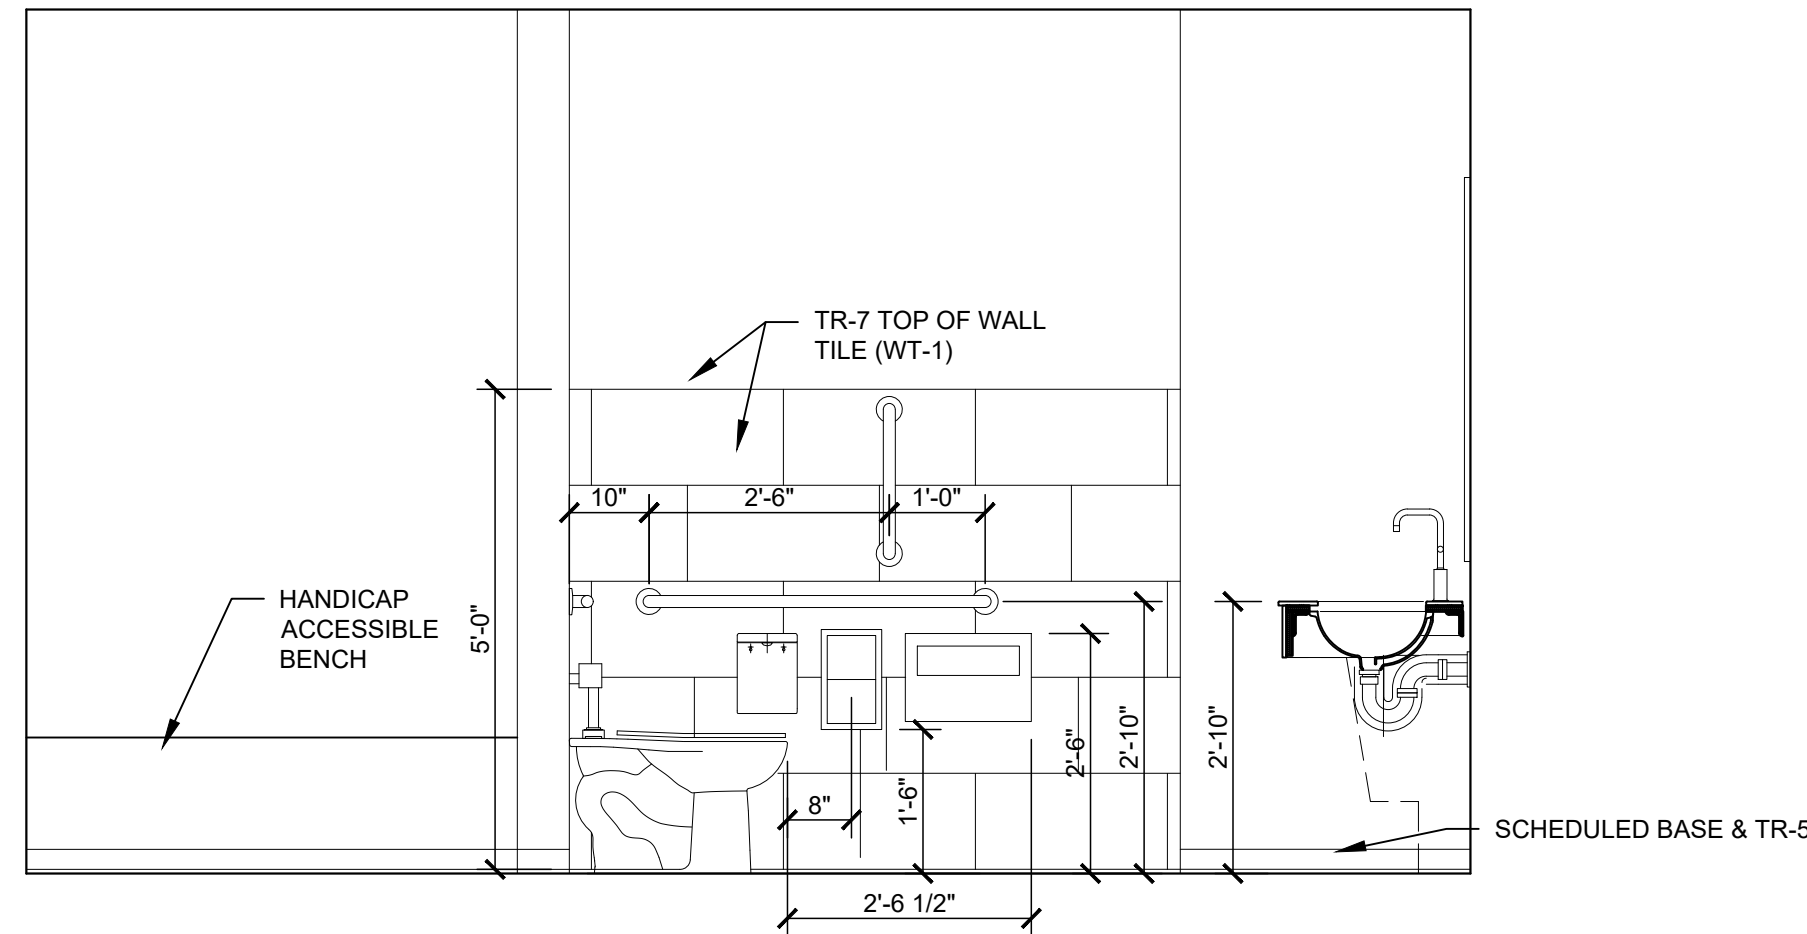

ENLARGED TOILET PLAN

SCALE: 1/2" = 1'-0"


3

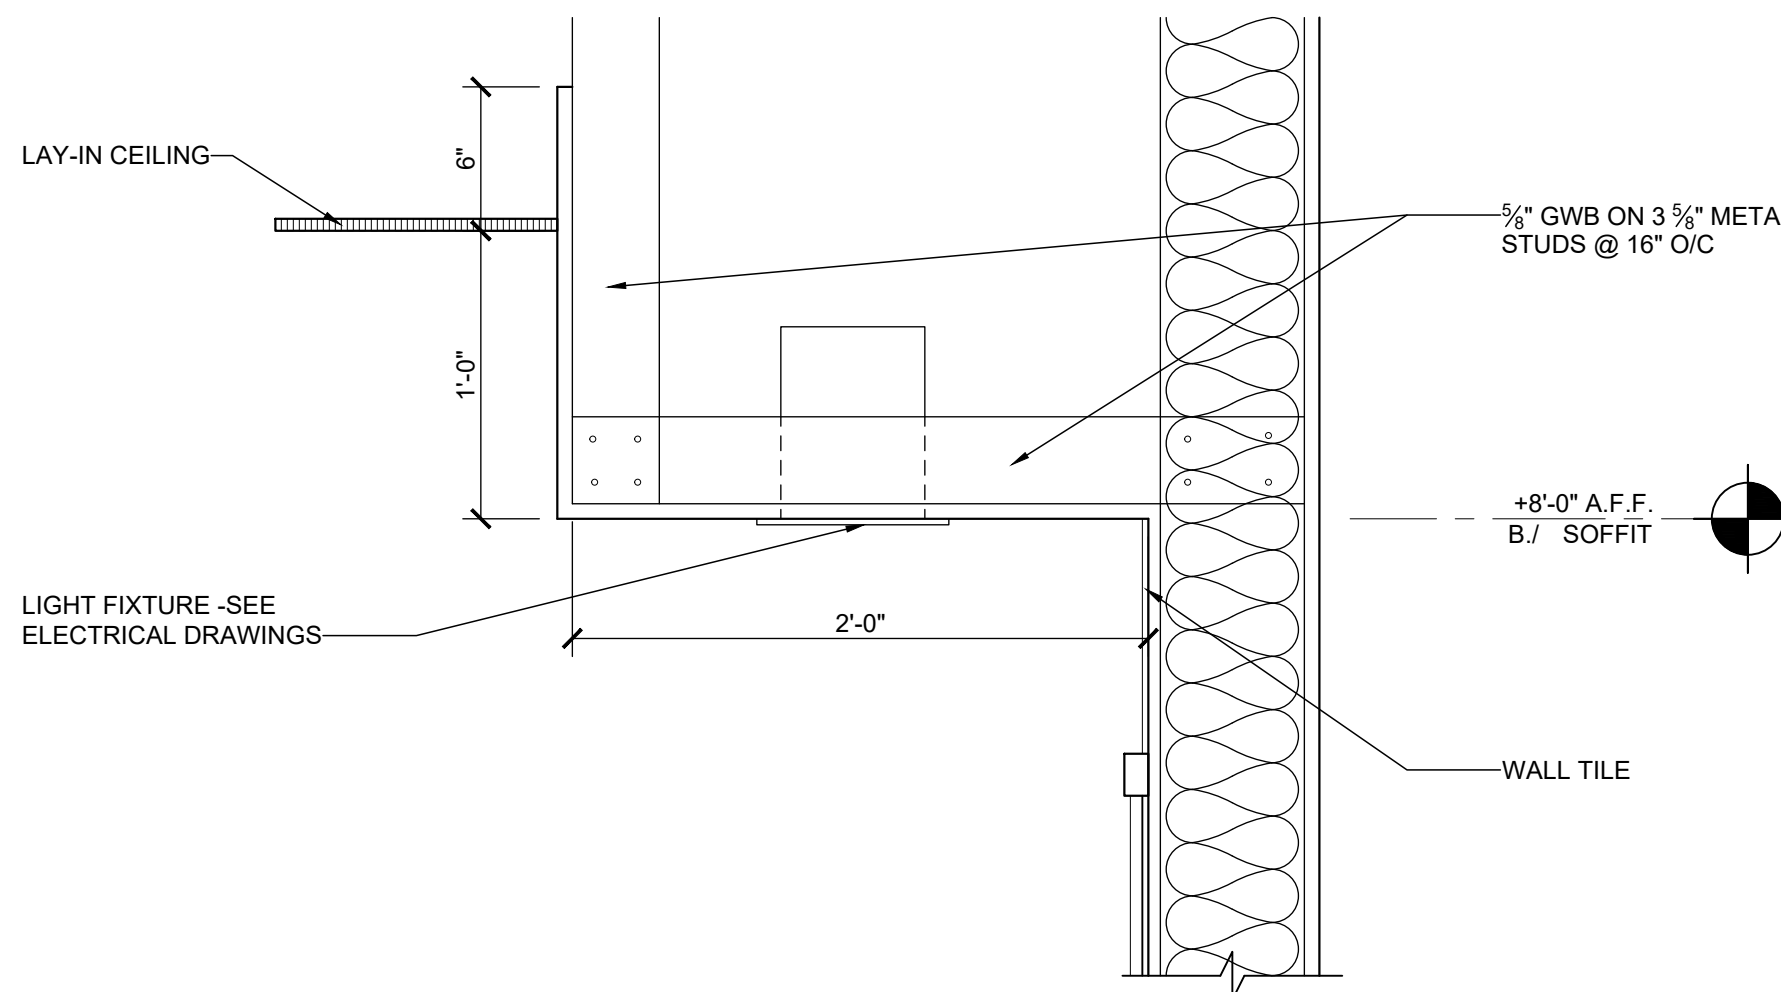

ENLARGED TOILET ELEVATION

SCALE: 1 1/2" = 1'-0"



4

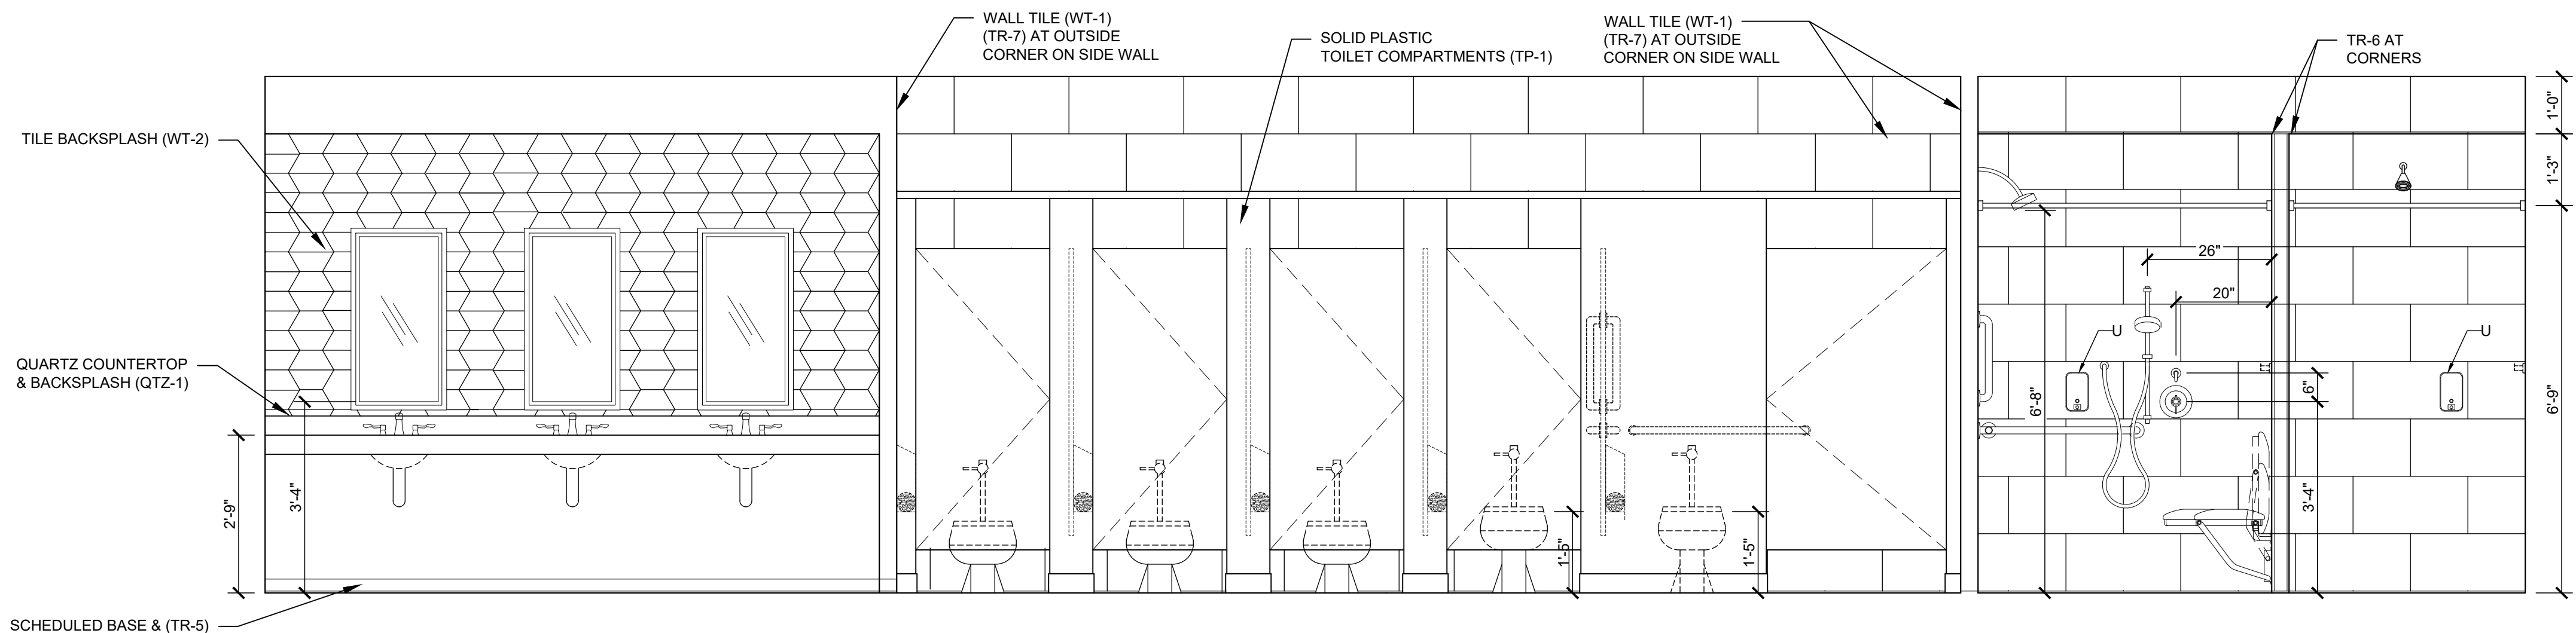

ENLARGED TOILET ELEVATION

SCALE: 1/2" = 1'-0"

2

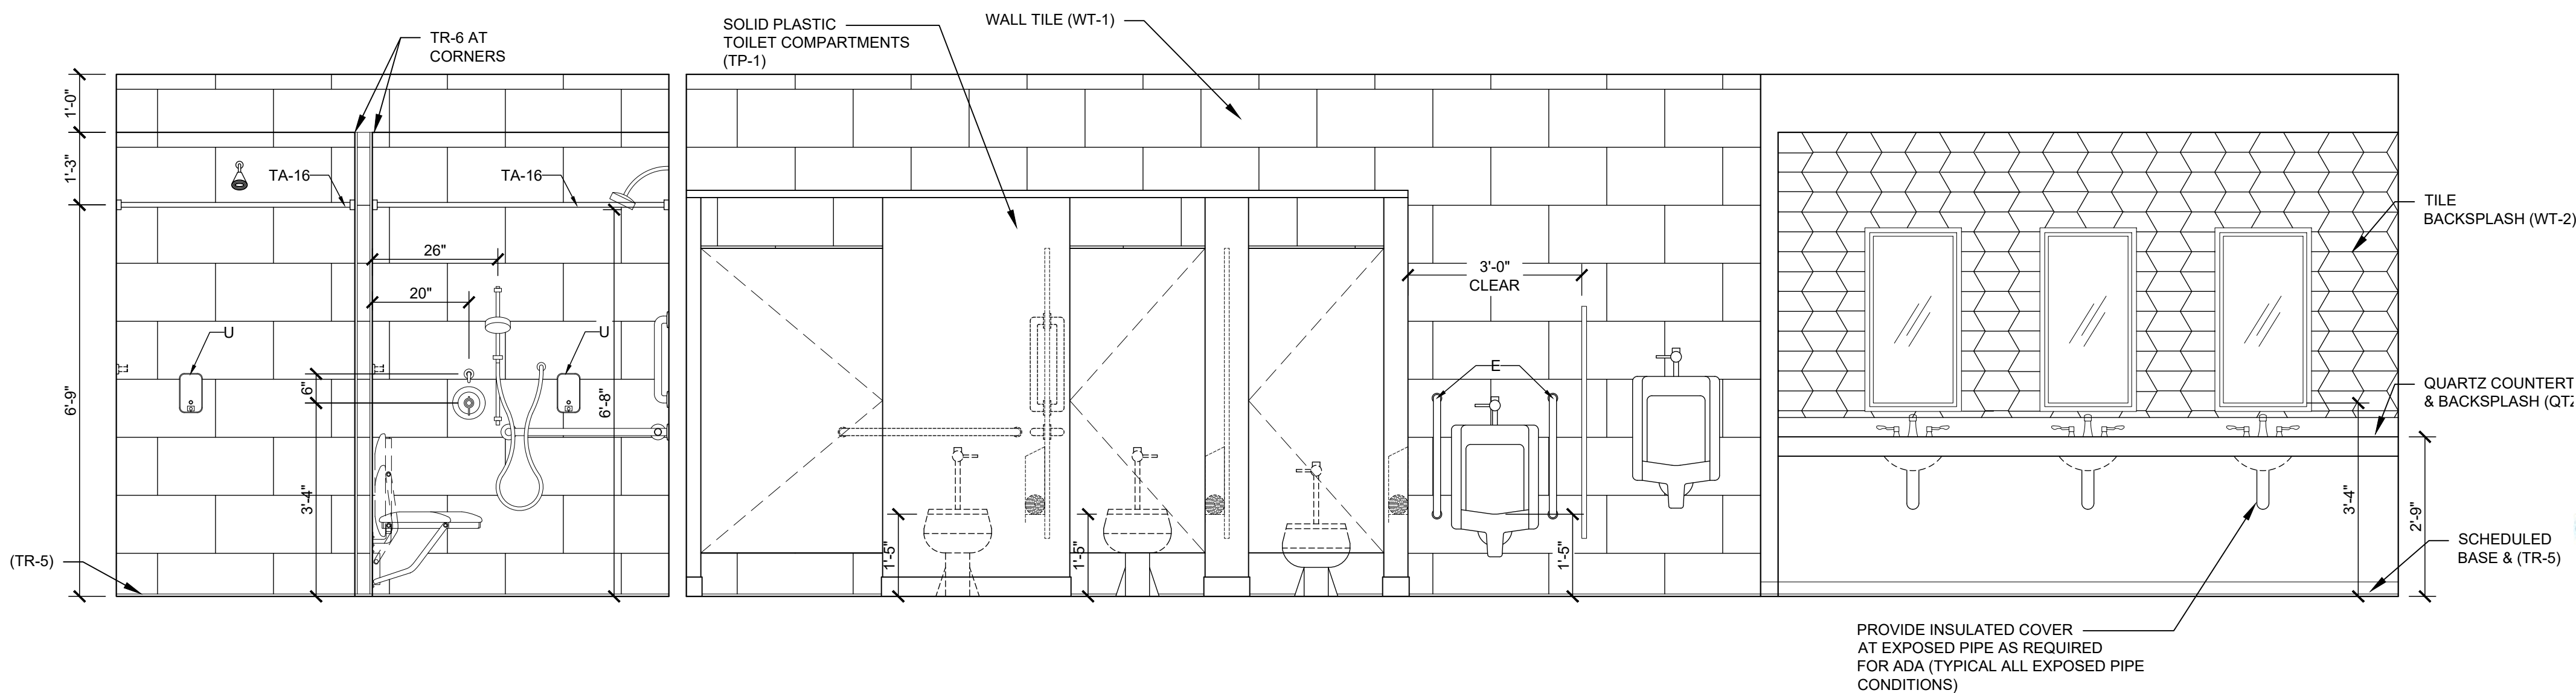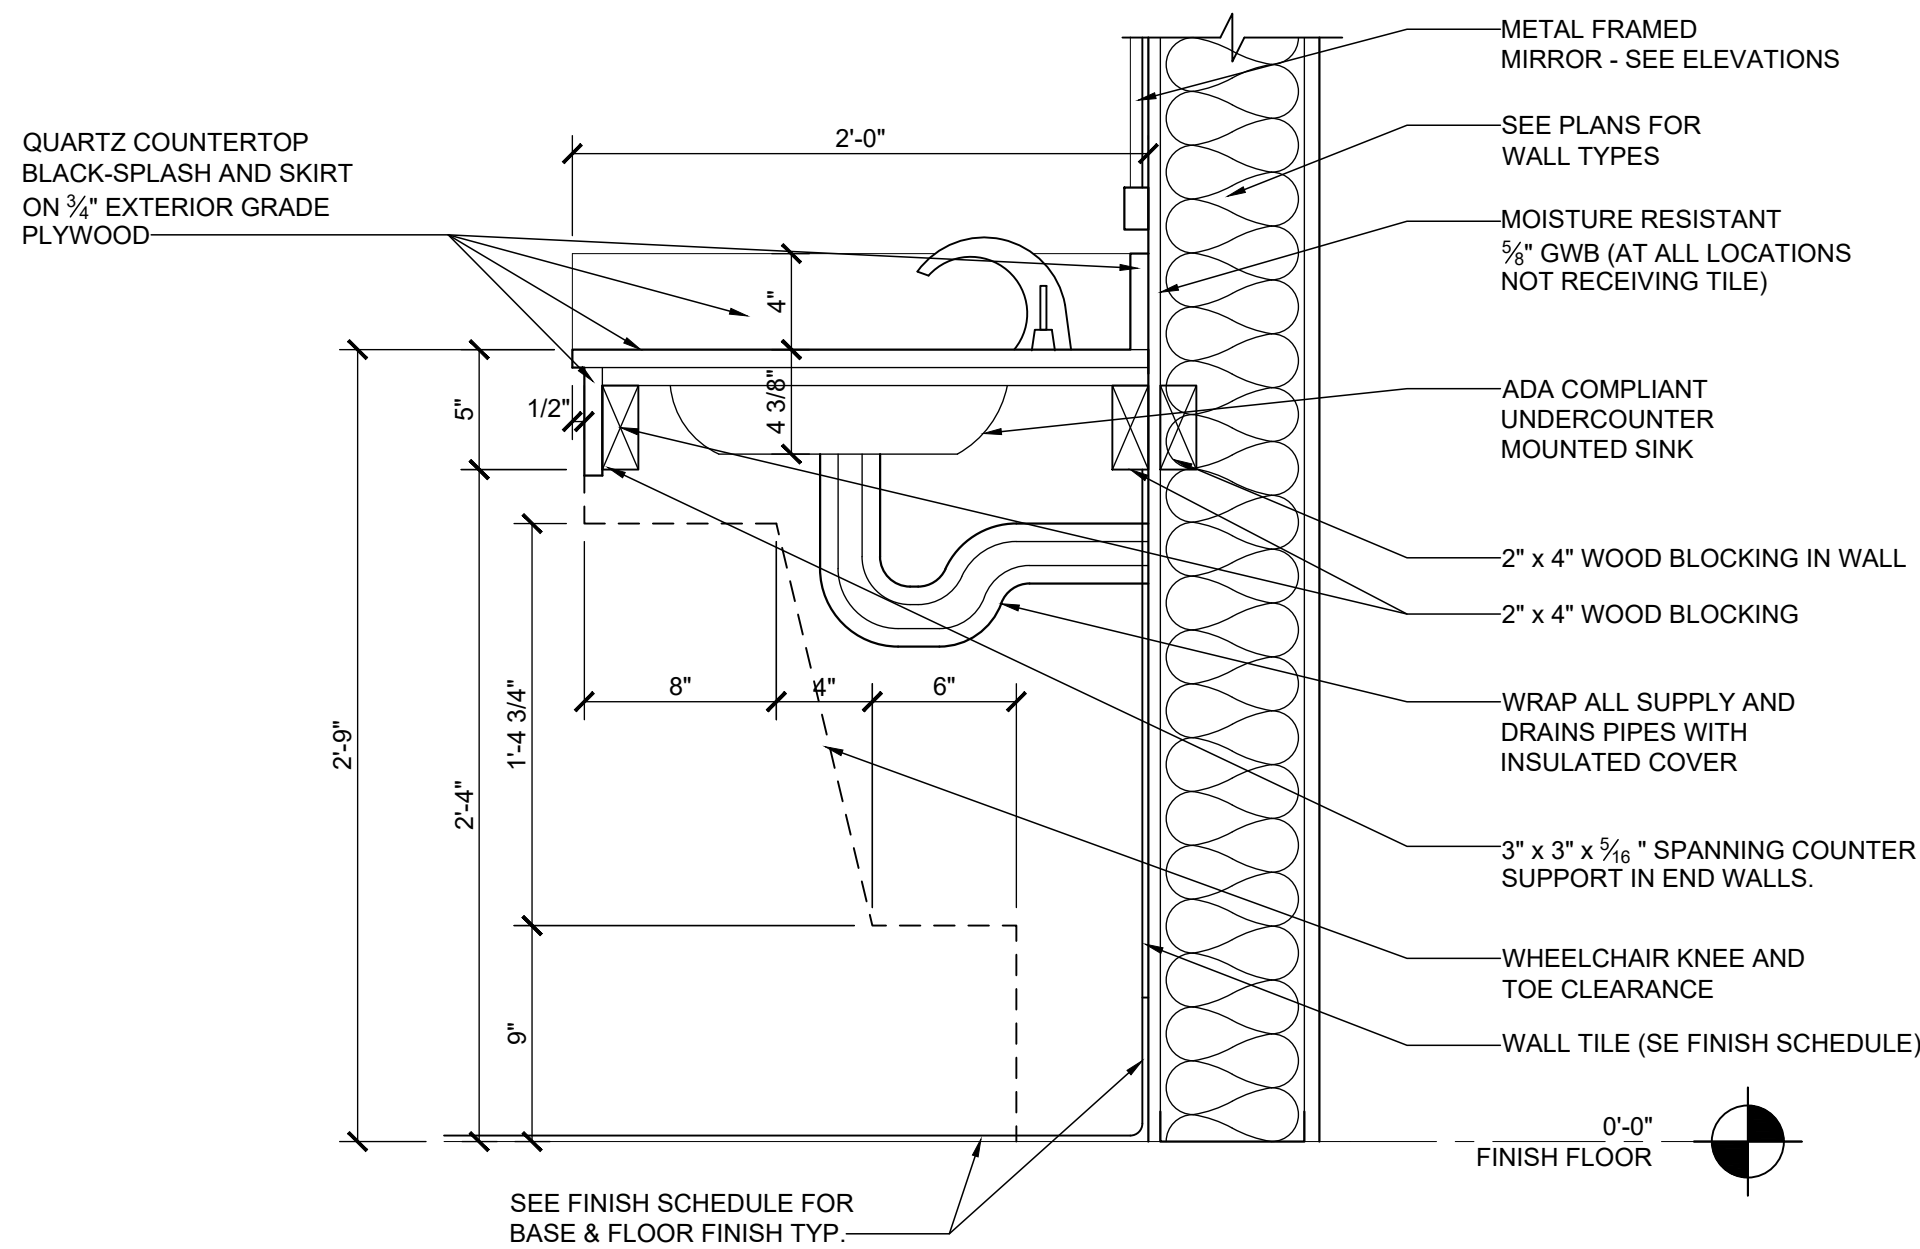

ENLARGED TOILET PLAN

SCALE: 1/2" = 1'-0"

1

## SAMPSON COUNTY 911 & ES FACILITIES

CLINTON,  
NORTH CAROLINA

CONSTRUCTION  
DOCUMENTS

TOILET ELEVATIONS  
AND DETAILS

DATE 12.04.2020  
PROJECT NO 20003  
REVISIONS  
NUM. DATE DESCRIPTION:

THIS DRAWING IS THE PROPERTY OF ADW ARCHITECTS, P.A. AND SHALL NOT BE REPRODUCED OR COPIED IN WHOLE OR IN PART. IT SHALL NOT BE USED ON ANY OTHER PROJECT OR GIVEN TO ANY OTHER COMPANY OR AGENCY WITHOUT THE CONSENT OF ADW ARCHITECTS, P.A.



SHEET NUMBER

A502