



SAMPSON COUNTY  
911 & ES  
FACILITIES

CLINTON,  
NORTH CAROLINA

CONSTRUCTION  
DOCUMENTS

SIGNAGE DETAILS

DATE

PROJECT NO

REVISIONS

NUM.

DATE

DESCRIPTION:

REV1

12/17/20

REVISION 01

REV  
1


12.04.2020

20003

THIS DRAWING IS THE PROPERTY OF ADW ARCHITECTS, P.A. AND SHALL NOT BE REPRODUCED OR COPIED IN WHOLE OR IN PART. IT SHALL NOT BE USED ON ANY OTHER PROJECT OR GIVEN TO ANY OTHER COMPANY OR AGENCY WITHOUT THE CONSENT OF ADW ARCHITECTS, P.A.

12-17-20

SEAL

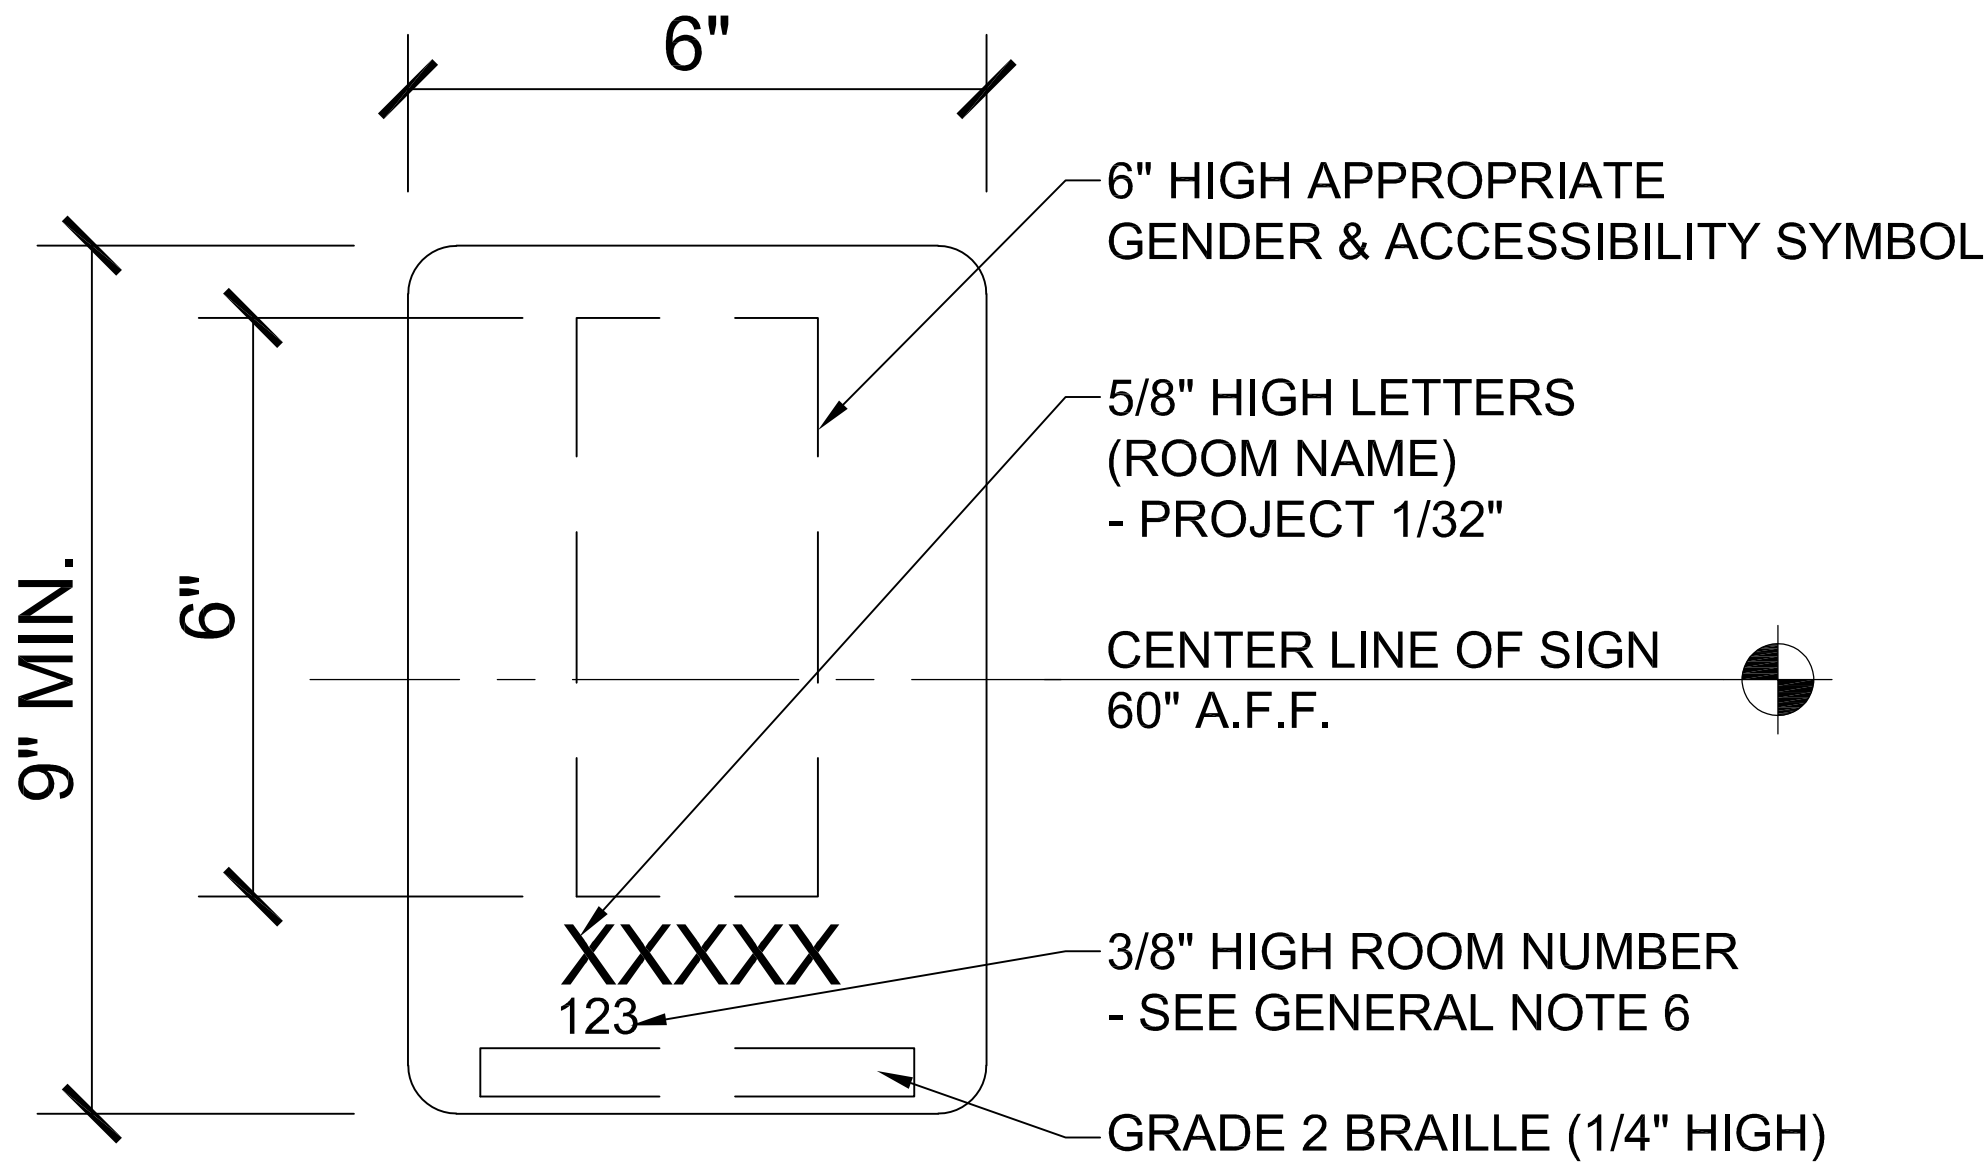

SIGN TYPES 3 THRU 7 AND 16 DETAIL

SCALE: 6" = 1'-0" 03




SIGN TYPE 10 & 18 DETAIL

SCALE: 6" = 1'-0" 06




SIGN TYPE 13 DETAIL

SCALE: 3" = 1'-0" 09

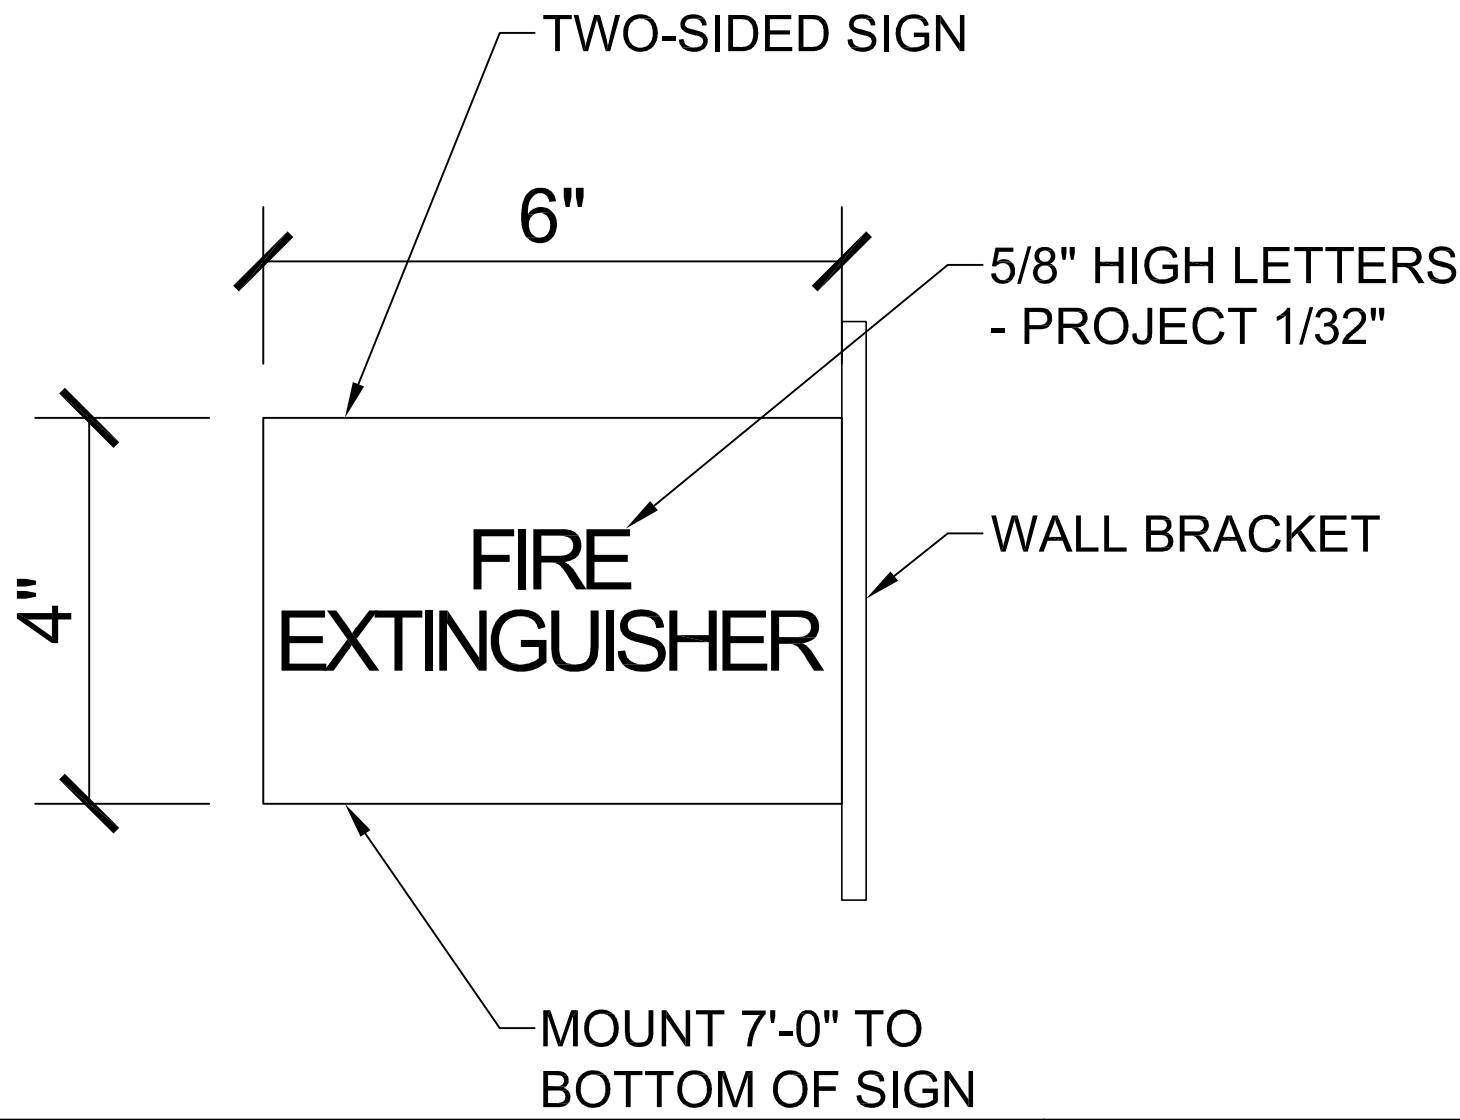


SIGN TYPE 27 DETAIL

SCALE: 1 1/2" = 1'-0" 12

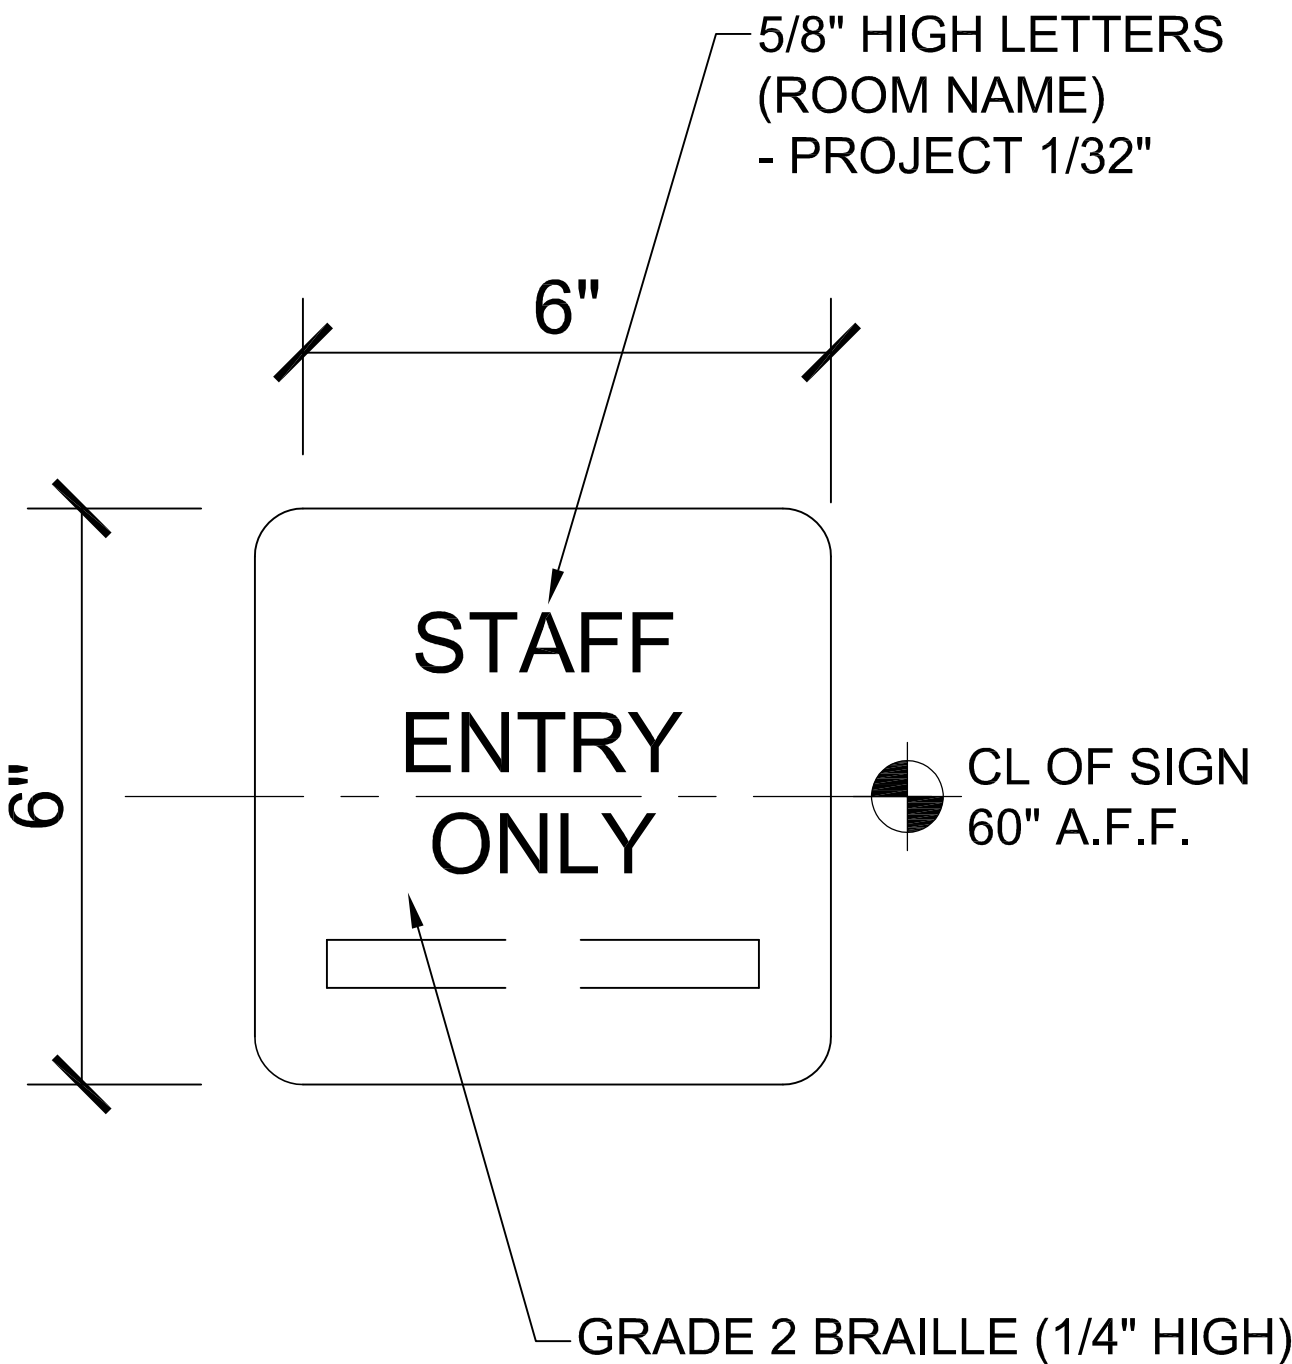


SIGN TYPE 17 DETAIL

SCALE: 6" = 1'-0" 05

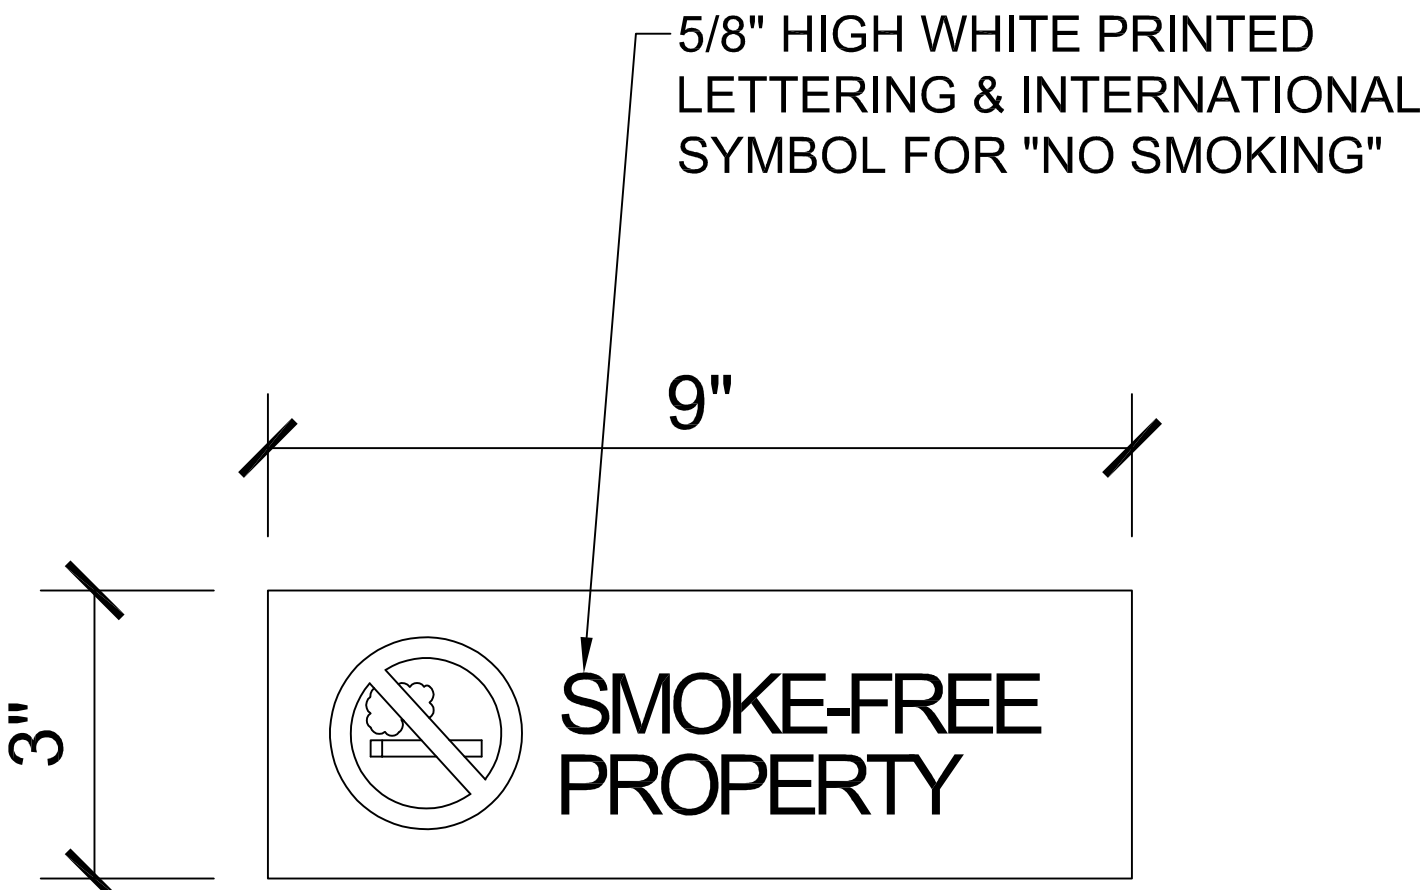


SIGN TYPE 12 DETAIL

SCALE: 3" = 1'-0" 06

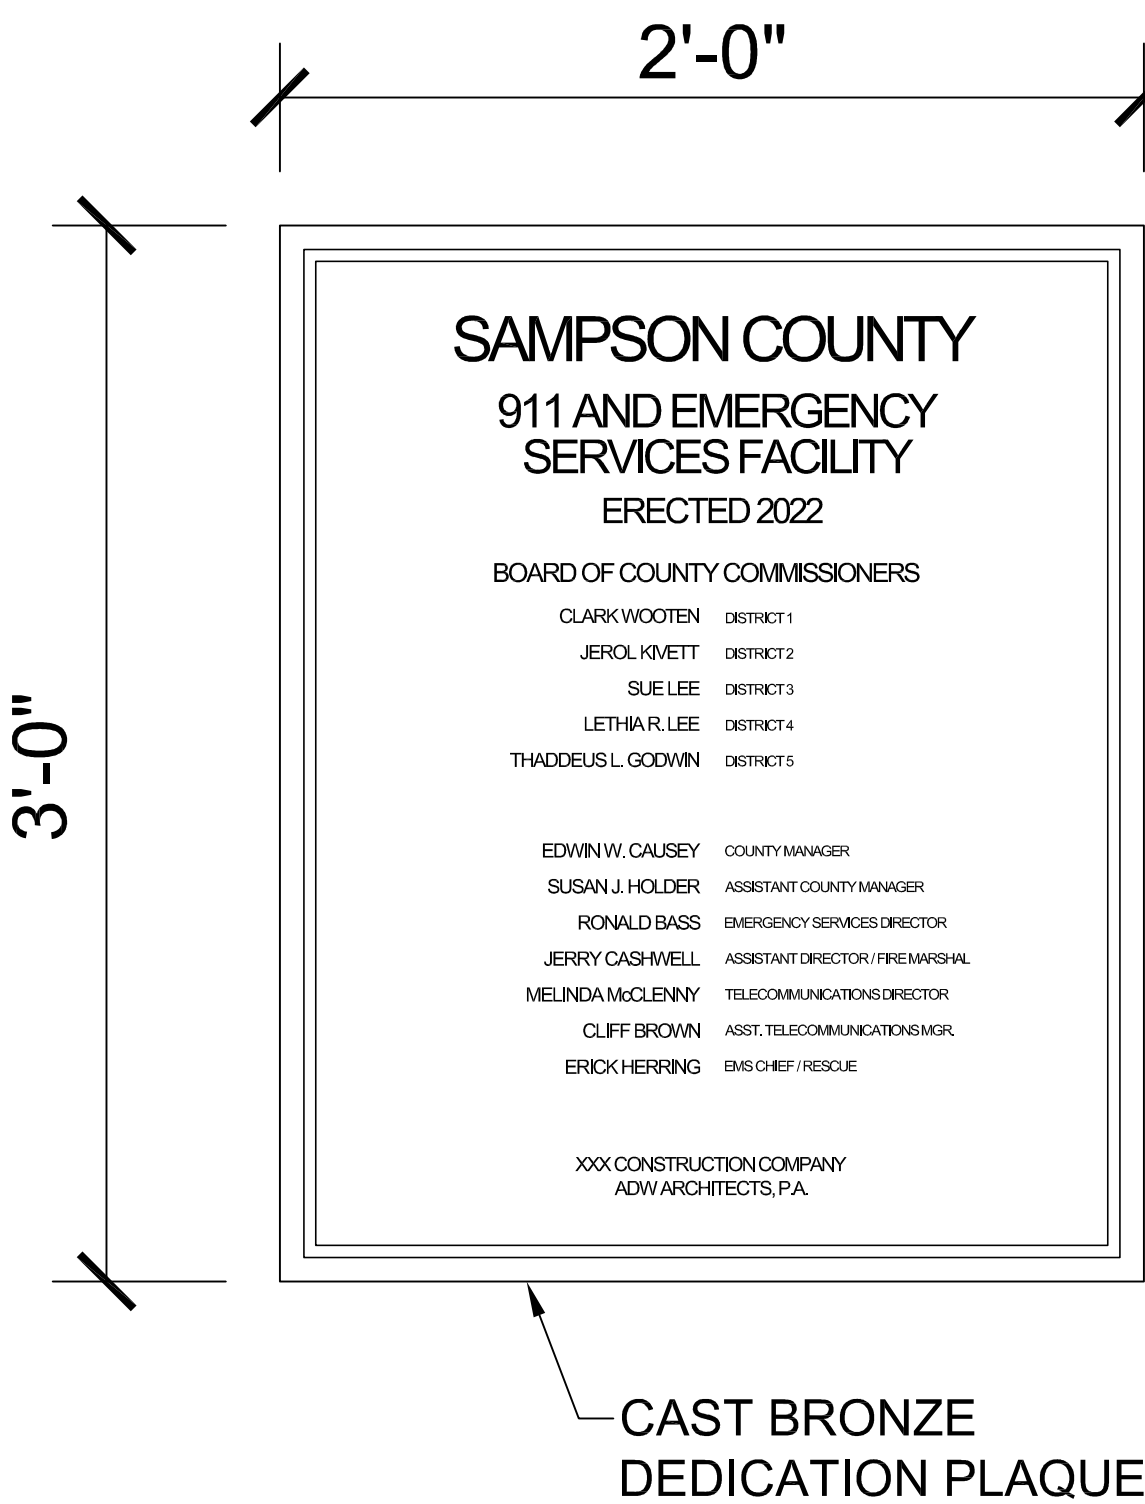


SIGN TYPE 21 DETAIL

SCALE: 1 1/2" = 1'-0" 11

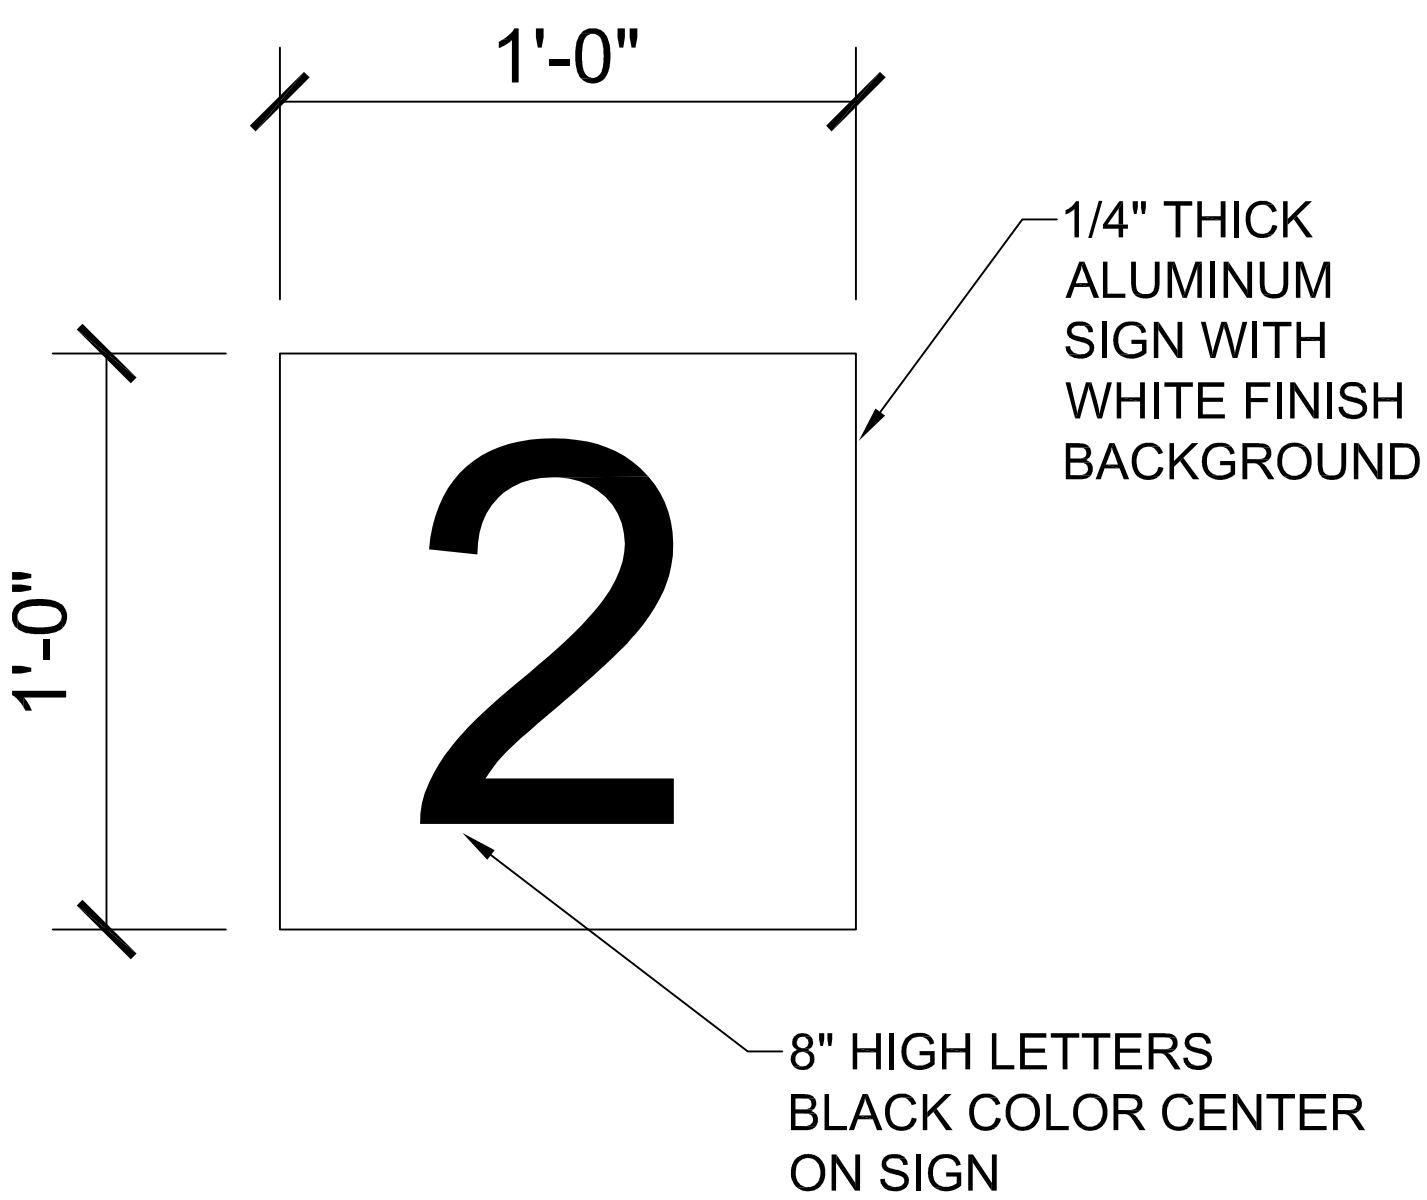


SIGN TYPE 24 DETAIL

SCALE: 3" = 1'-0" 10

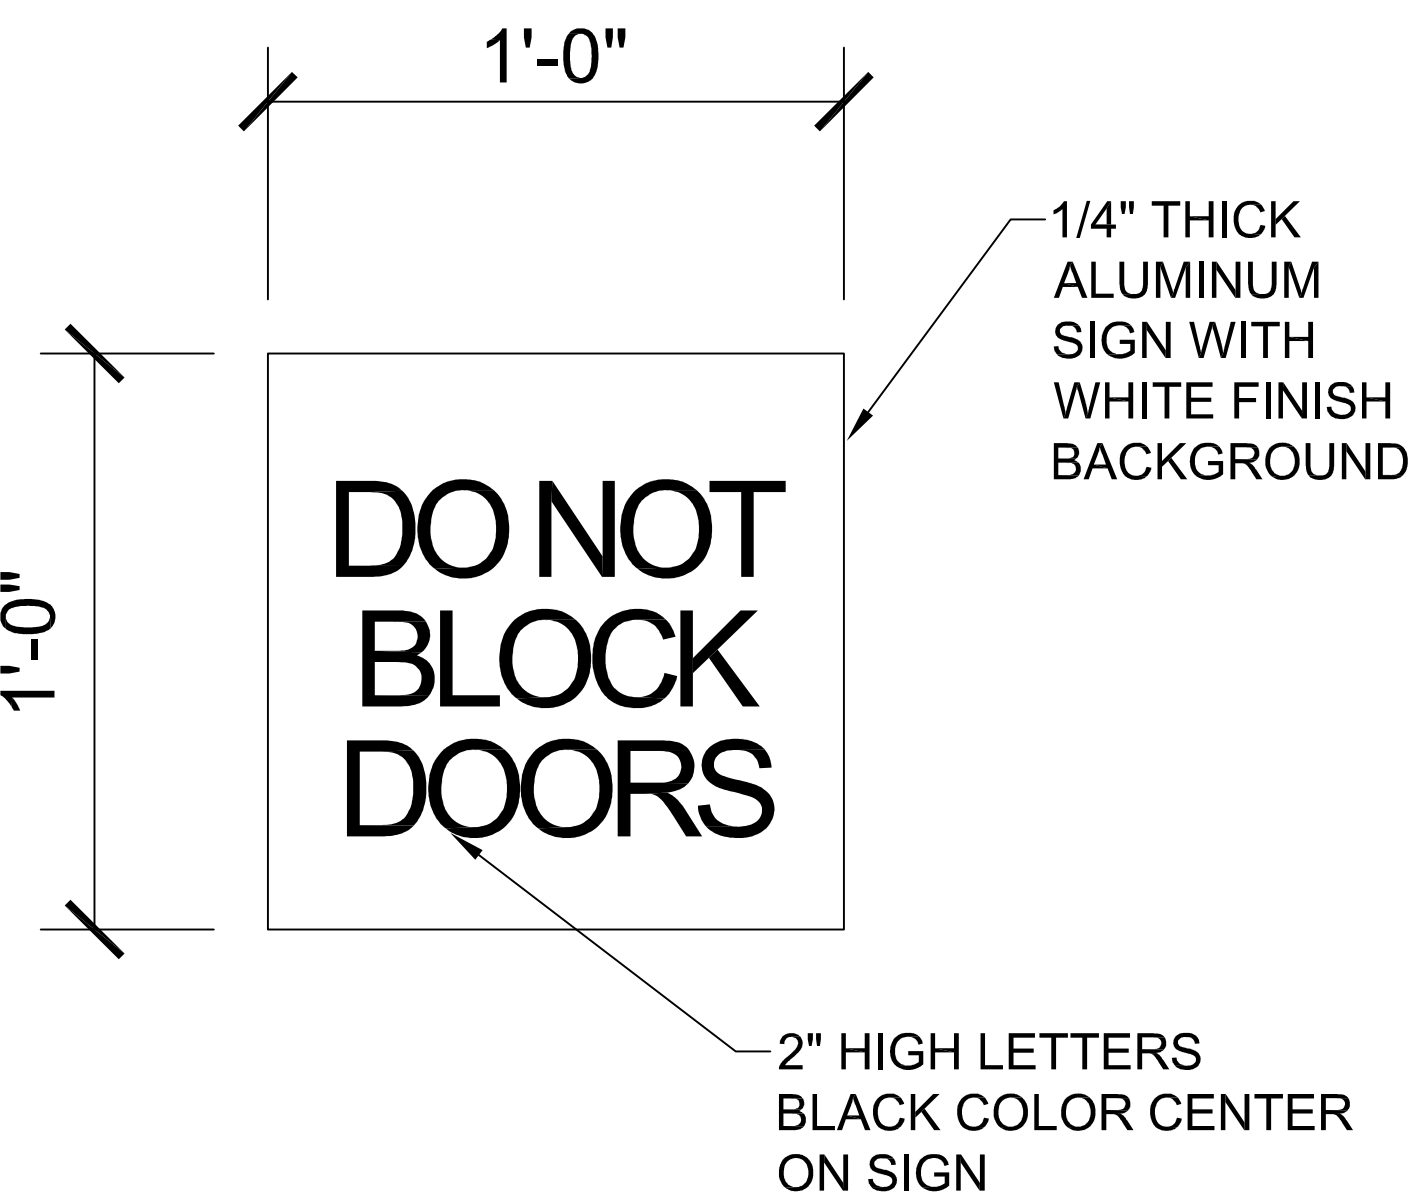


SIGN TYPE 14 DETAIL

SCALE: 3" = 1'-0" 07

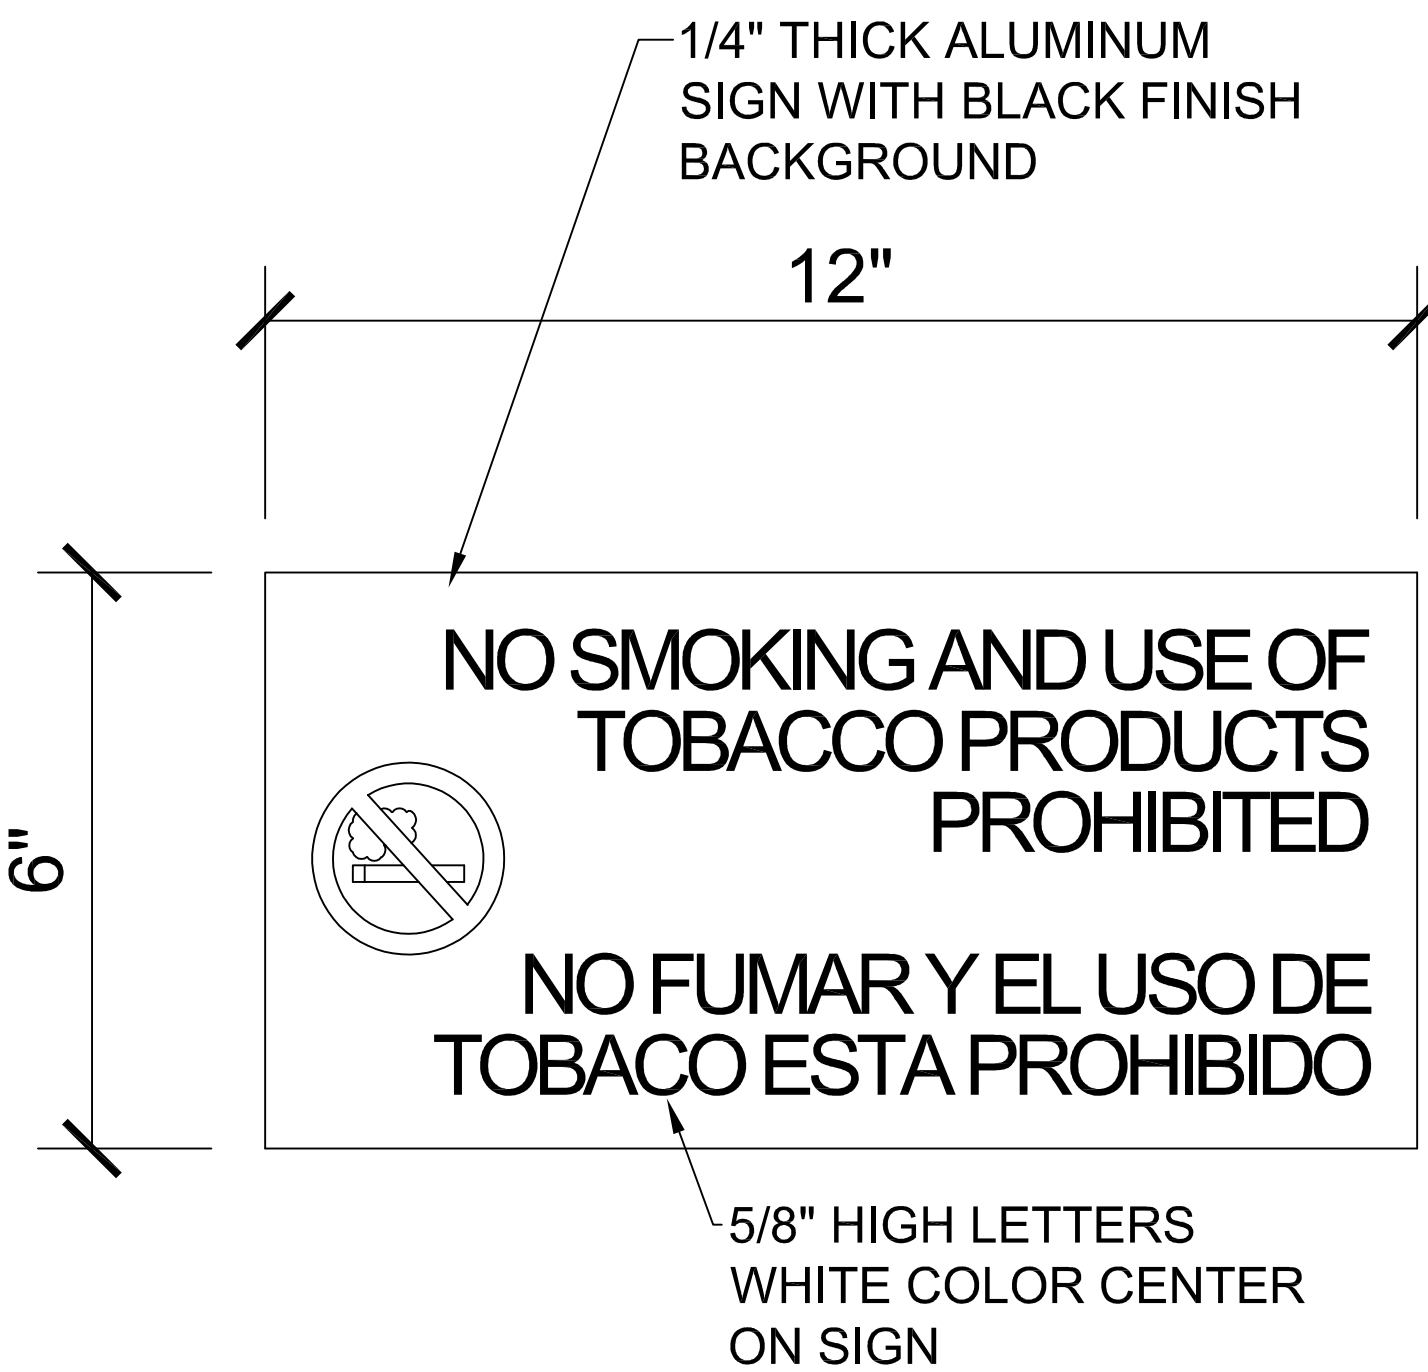

SIGN 8 & 9 DETAIL

SCALE: 6" = 1'-0" 04

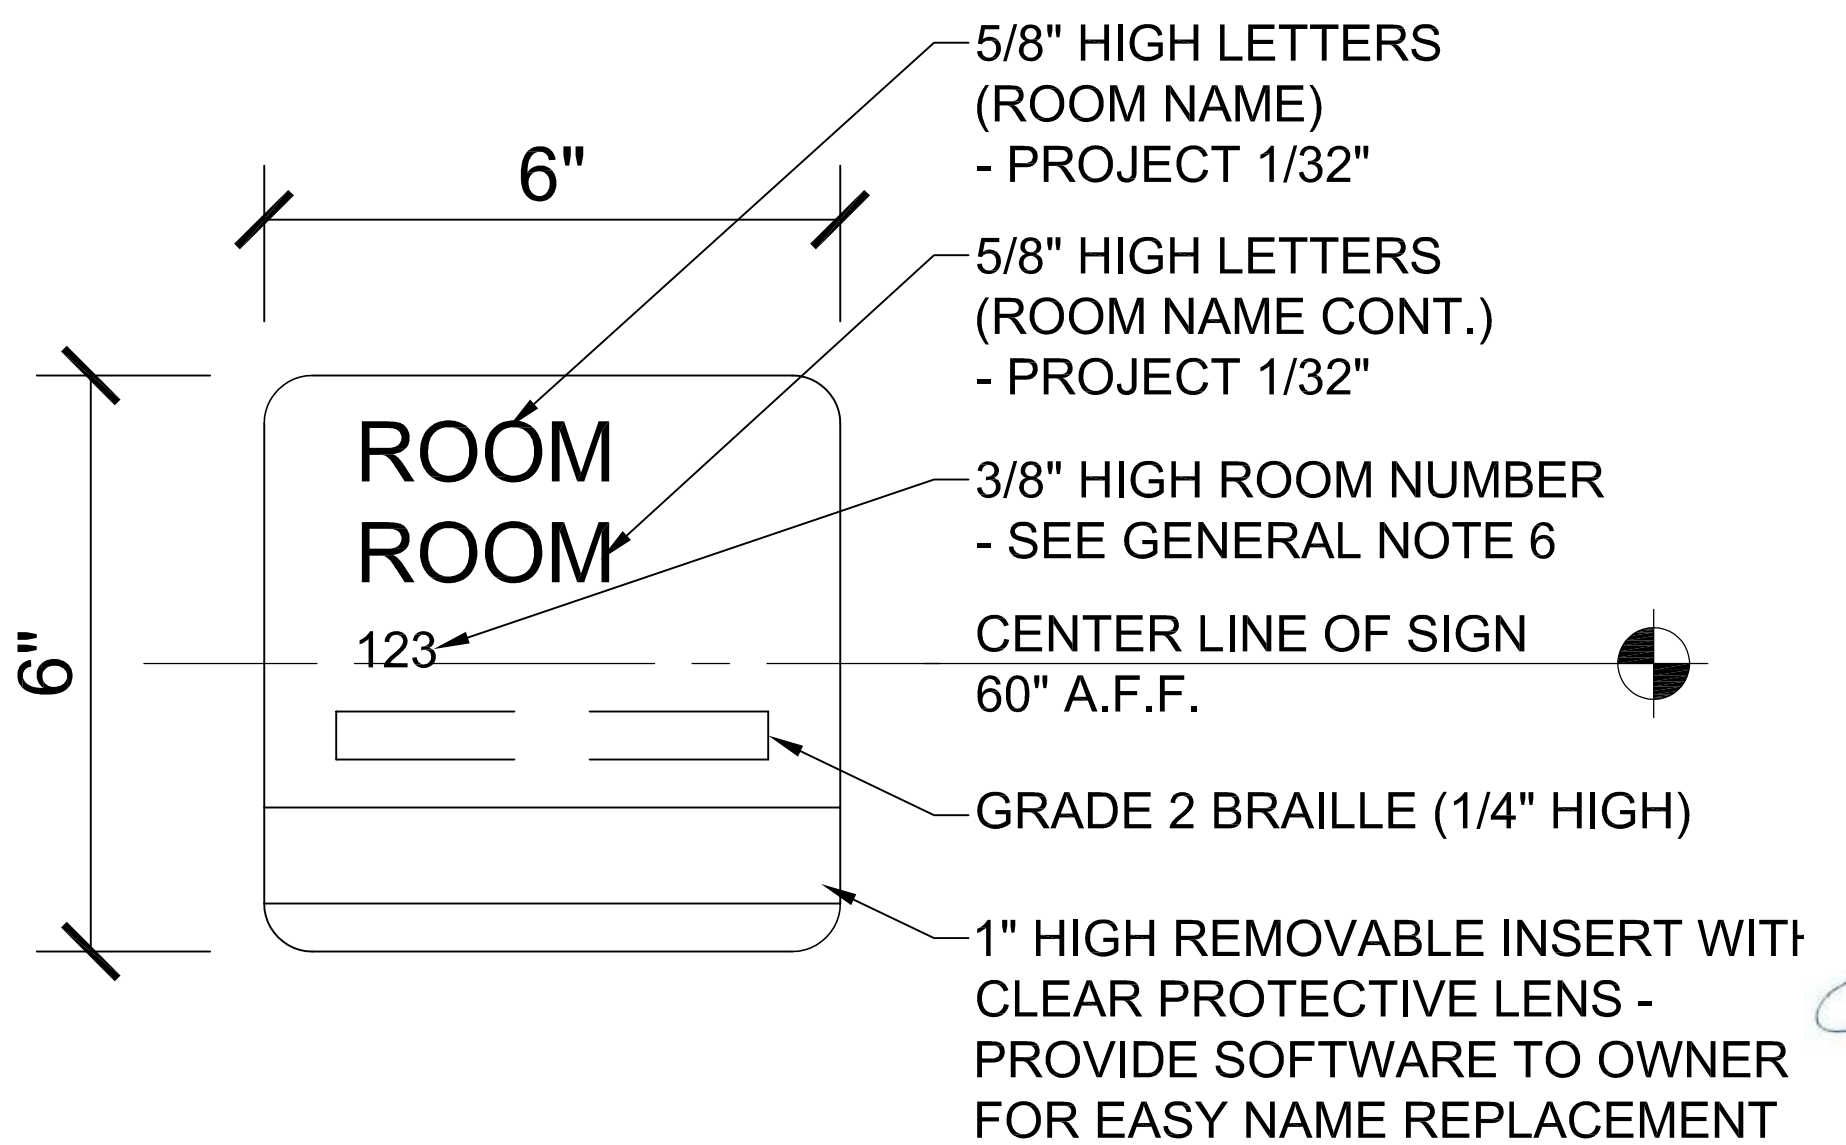

SIGN TYPE 1 DETAIL

SCALE: 6" = 1'-0" 01