




1 HVAC Louver Head Detail
A5.1 Scale: 3" = 1'-0"

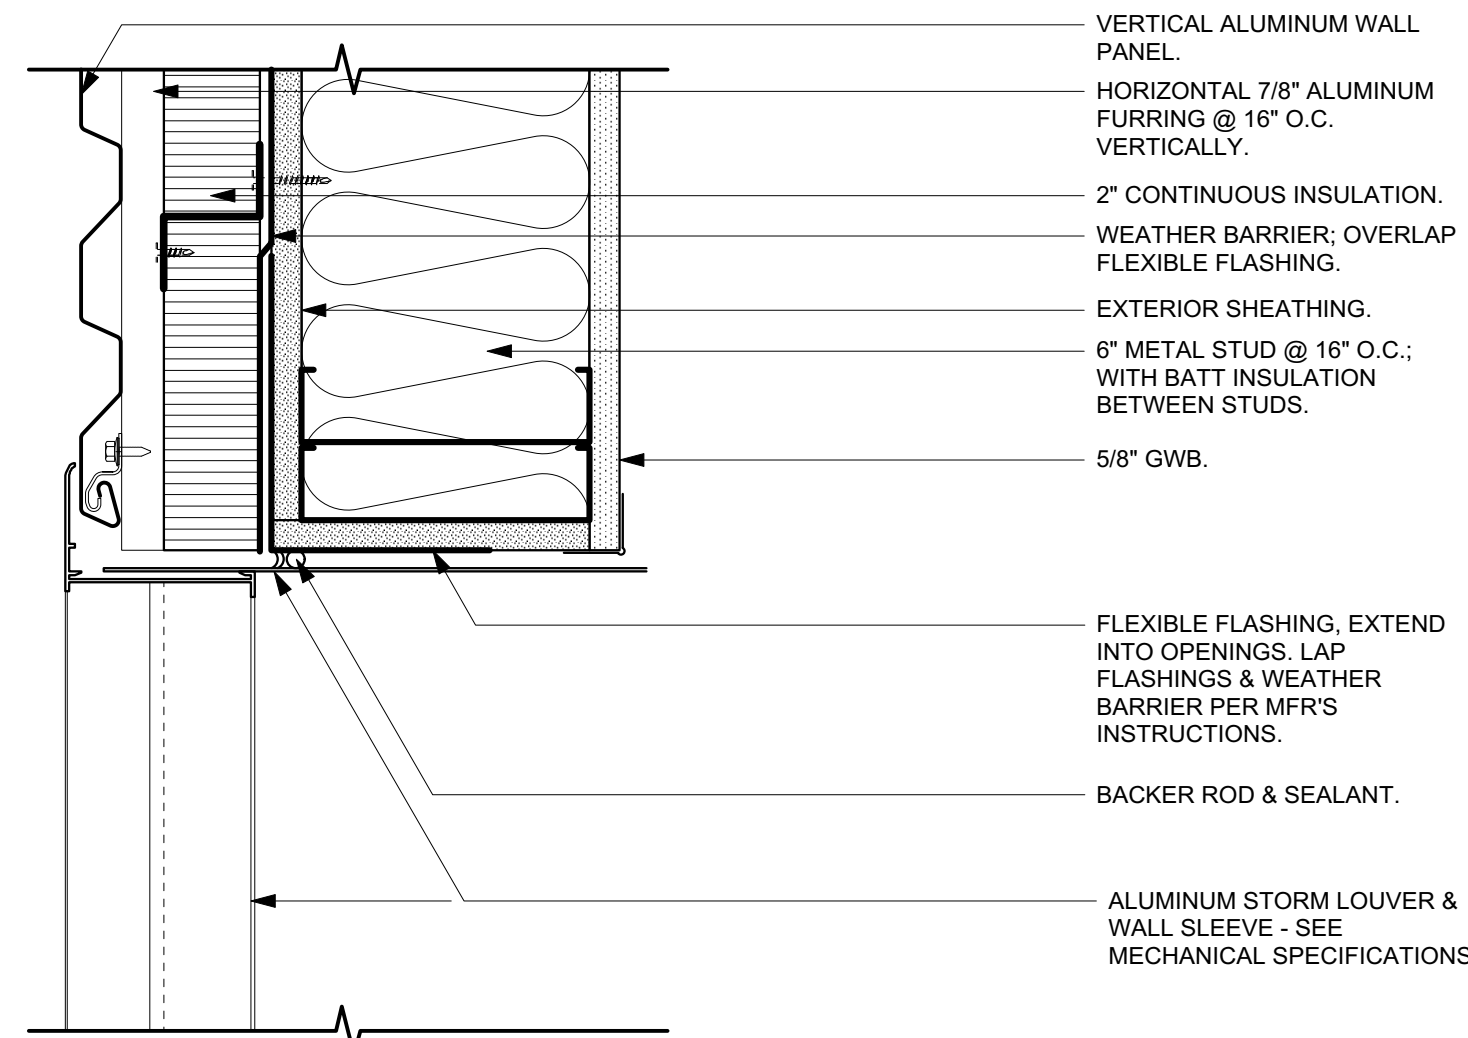


5 HVAC Louver Jamb Detail
A5.1 Scale: 3" = 1'-0"

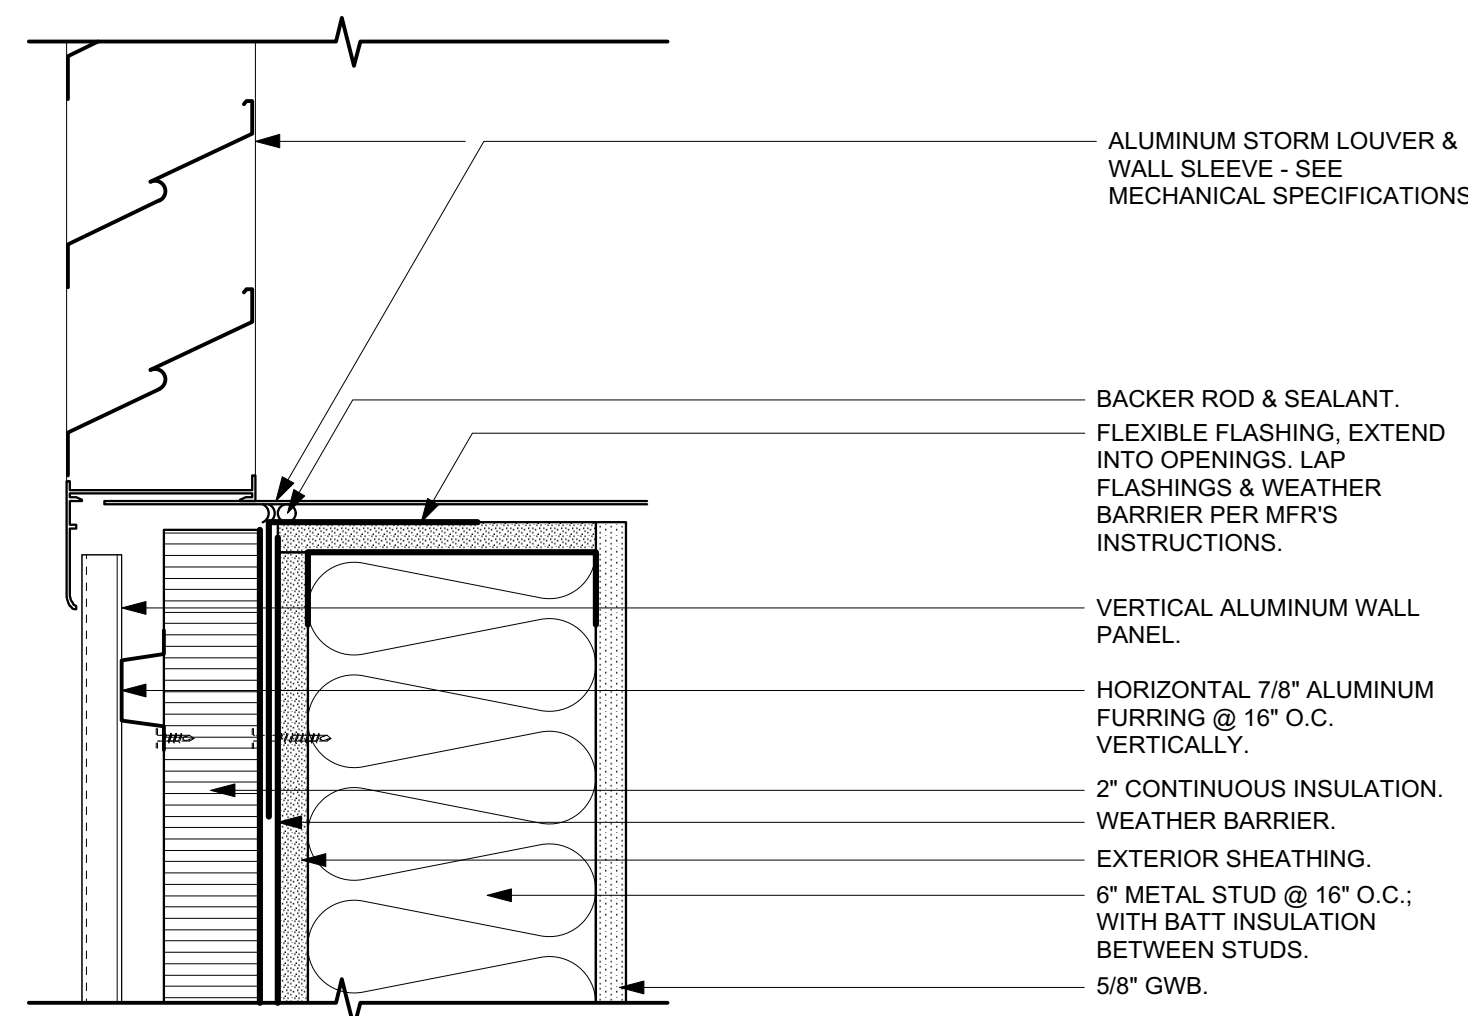







9 HVAC Louver Sill Detail
A5.1 Scale: 3" = 1'-0"

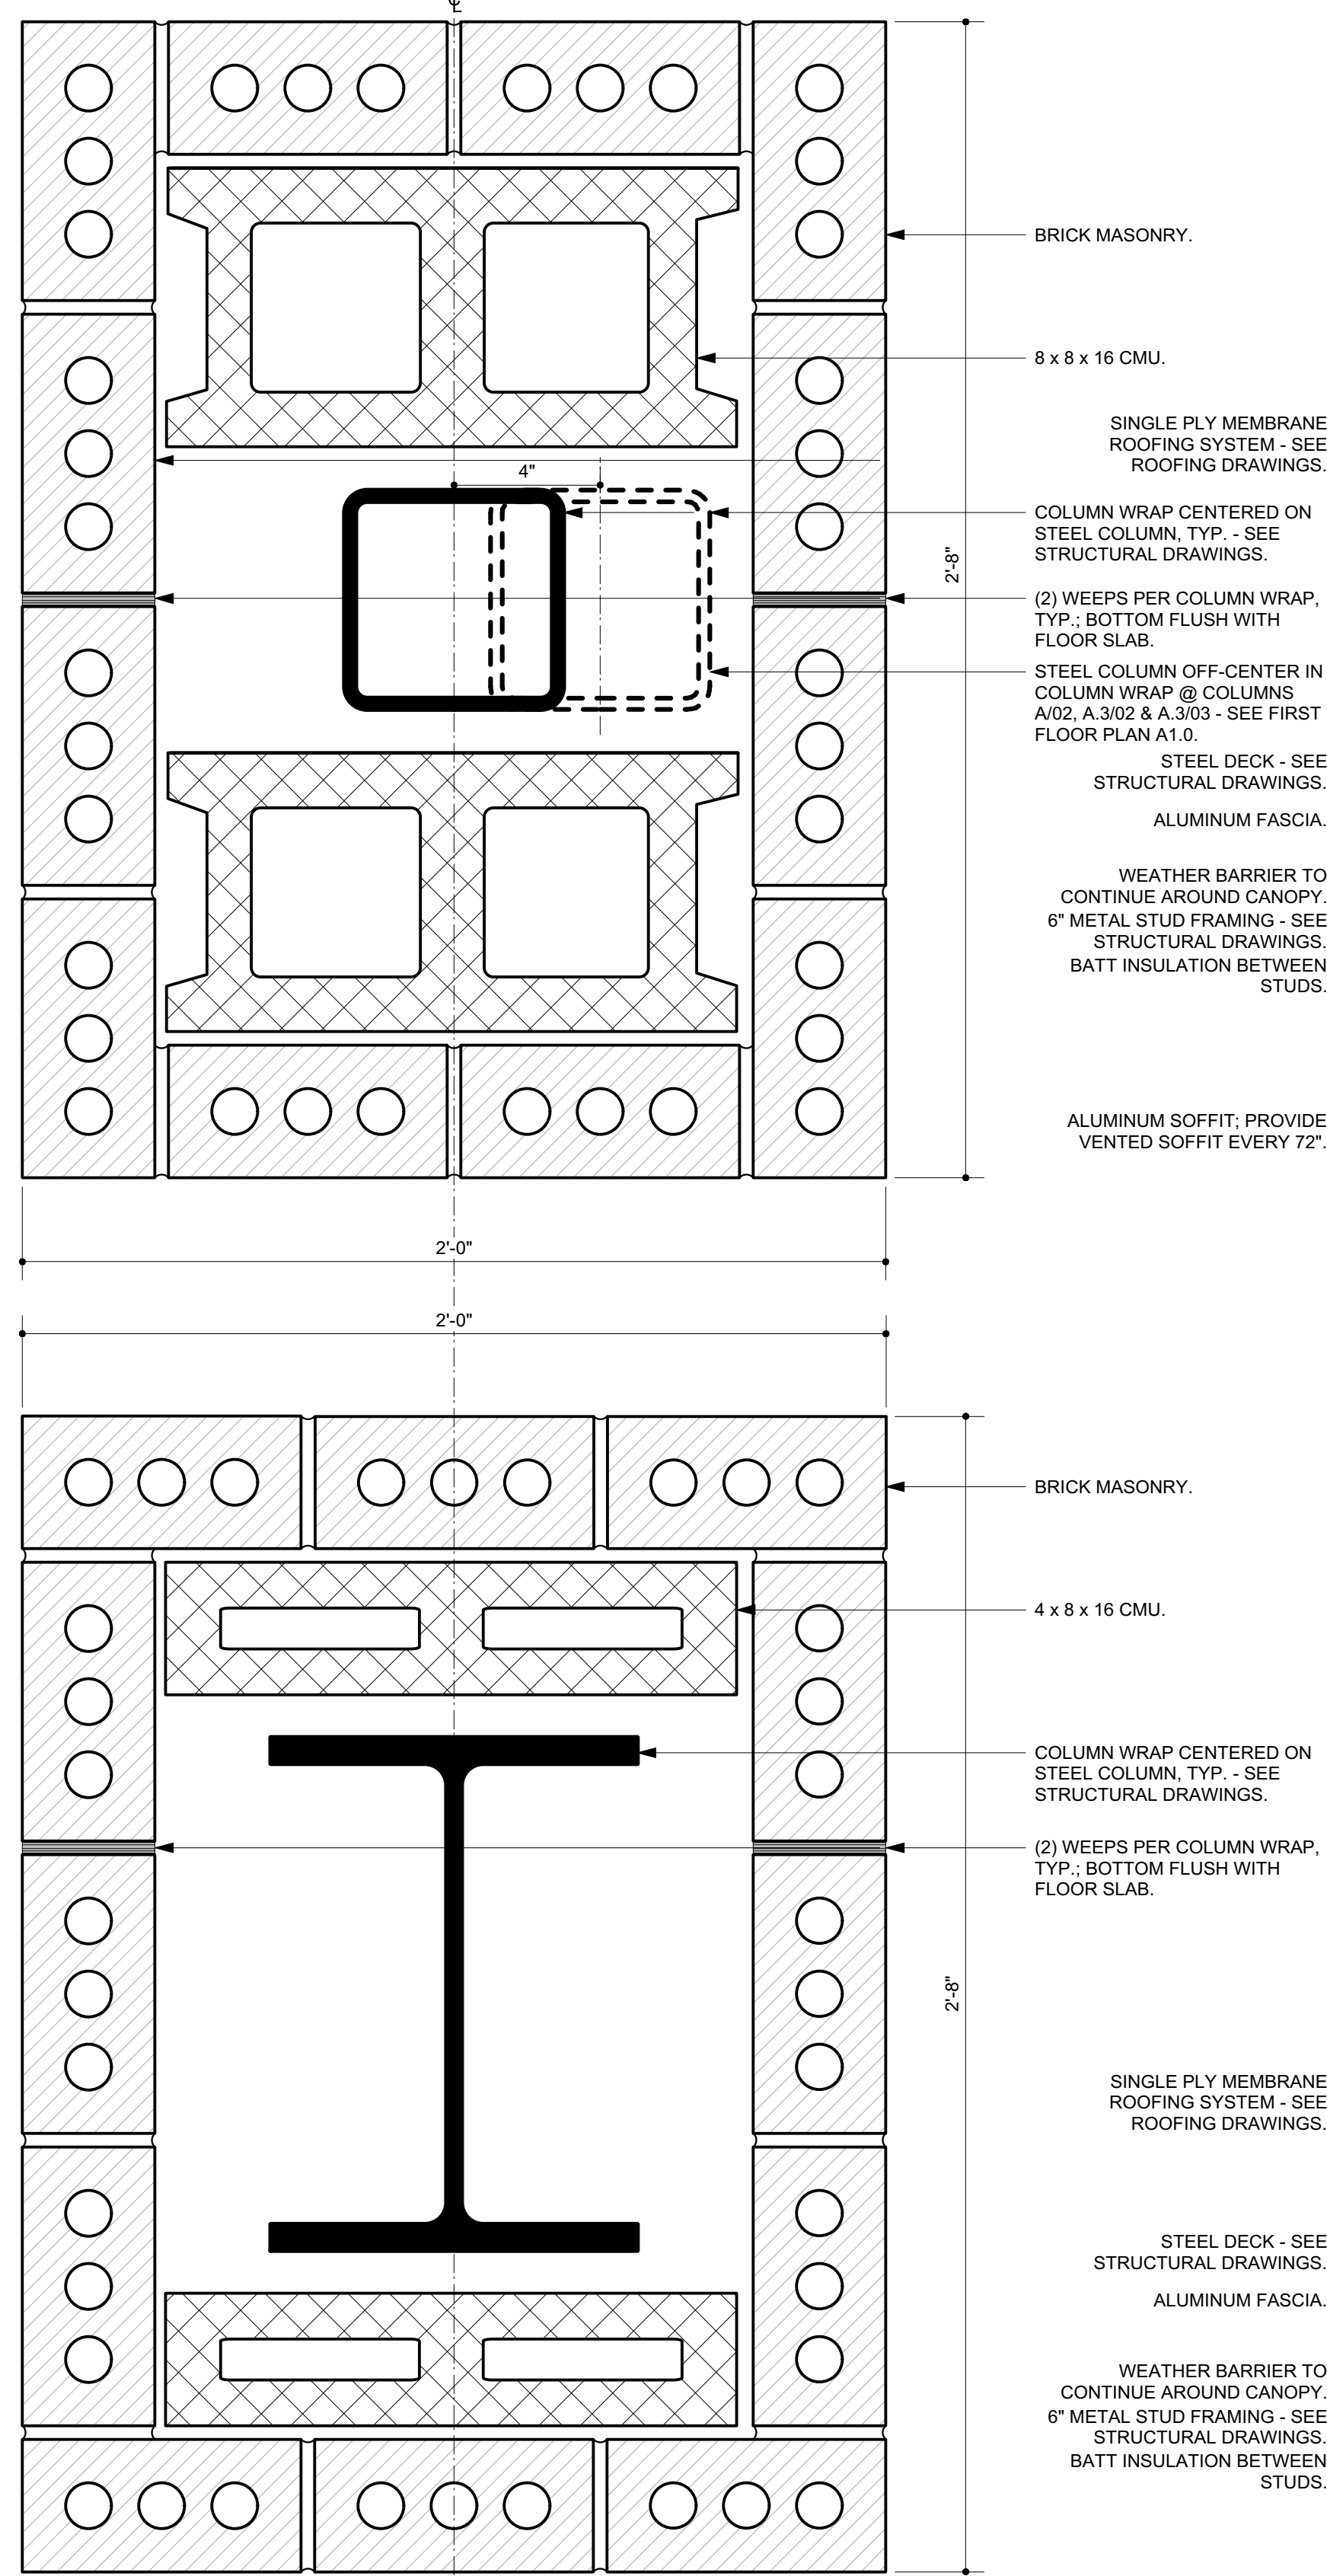


10 Masonry Column Wrap Detail
A5.1 Scale: 3" = 1'-0"

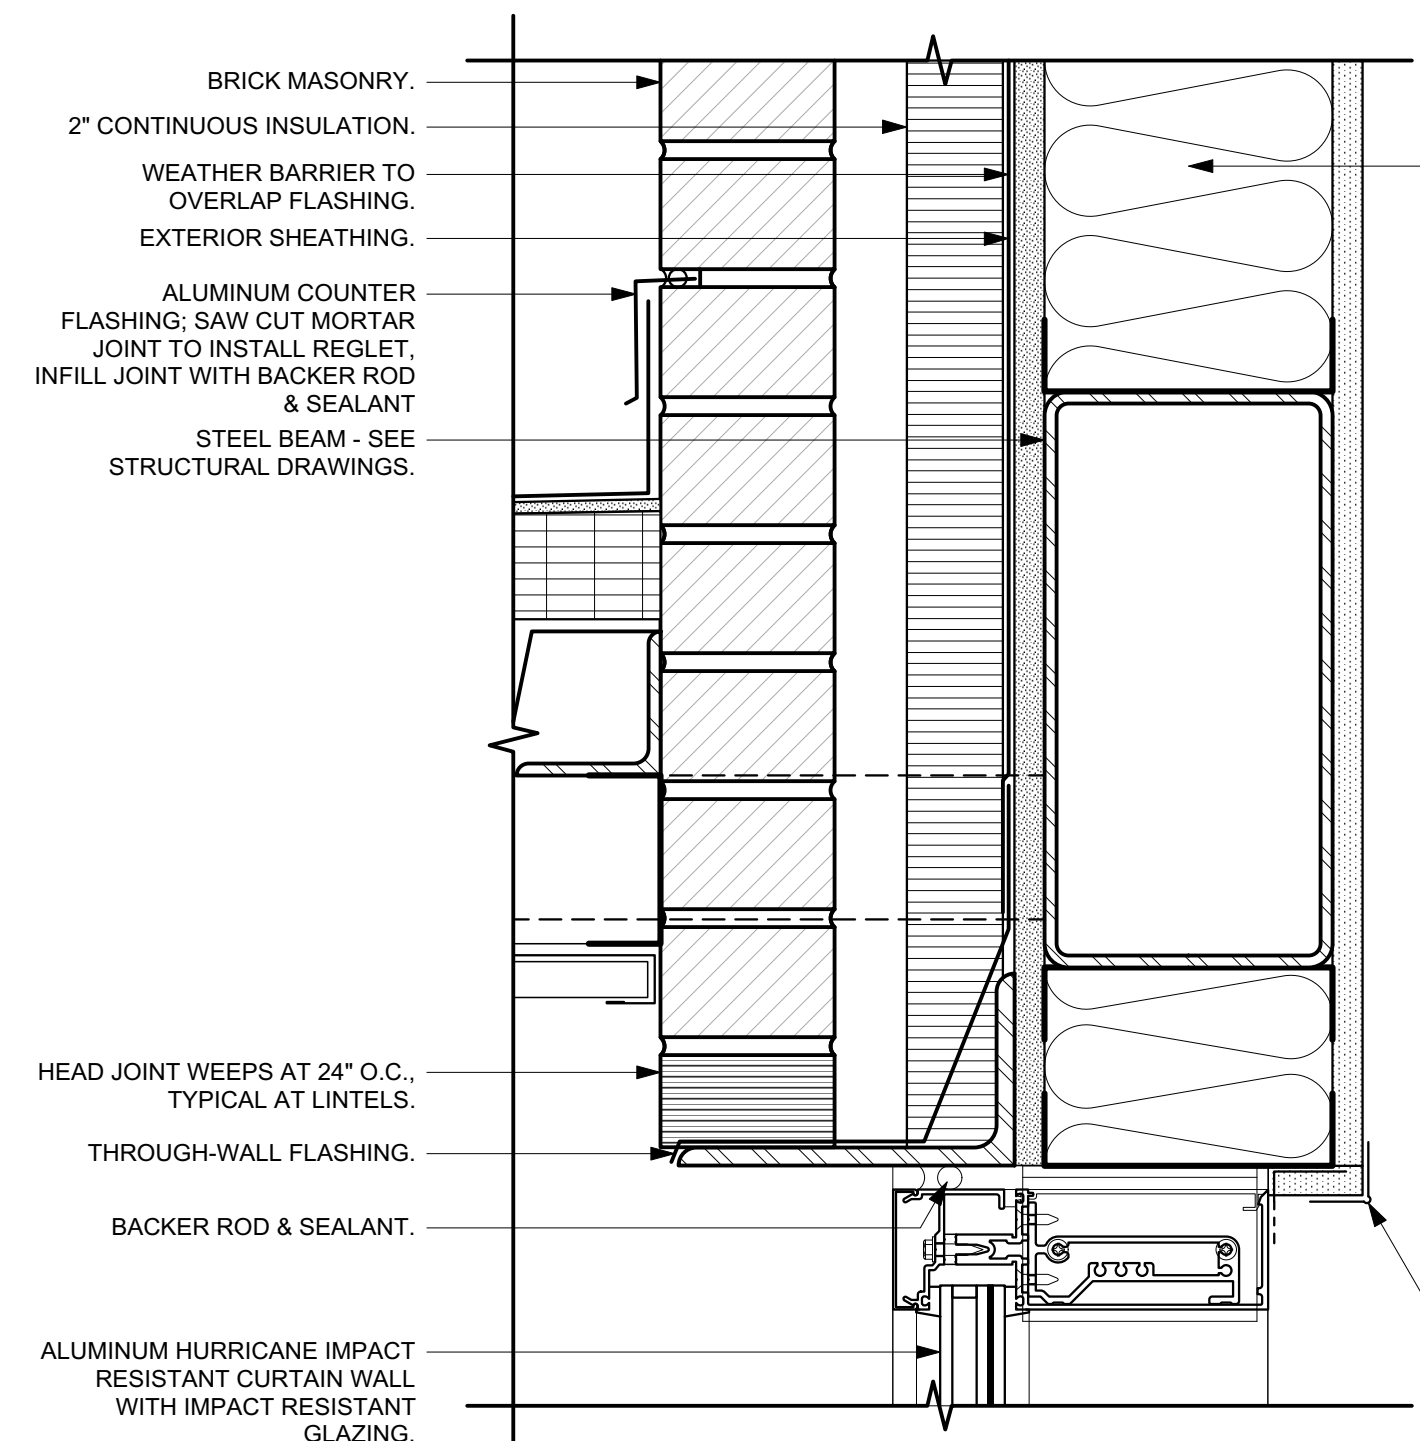


14 First Floor Canopy Detail
A5.1 Scale: 3" = 1'-0"

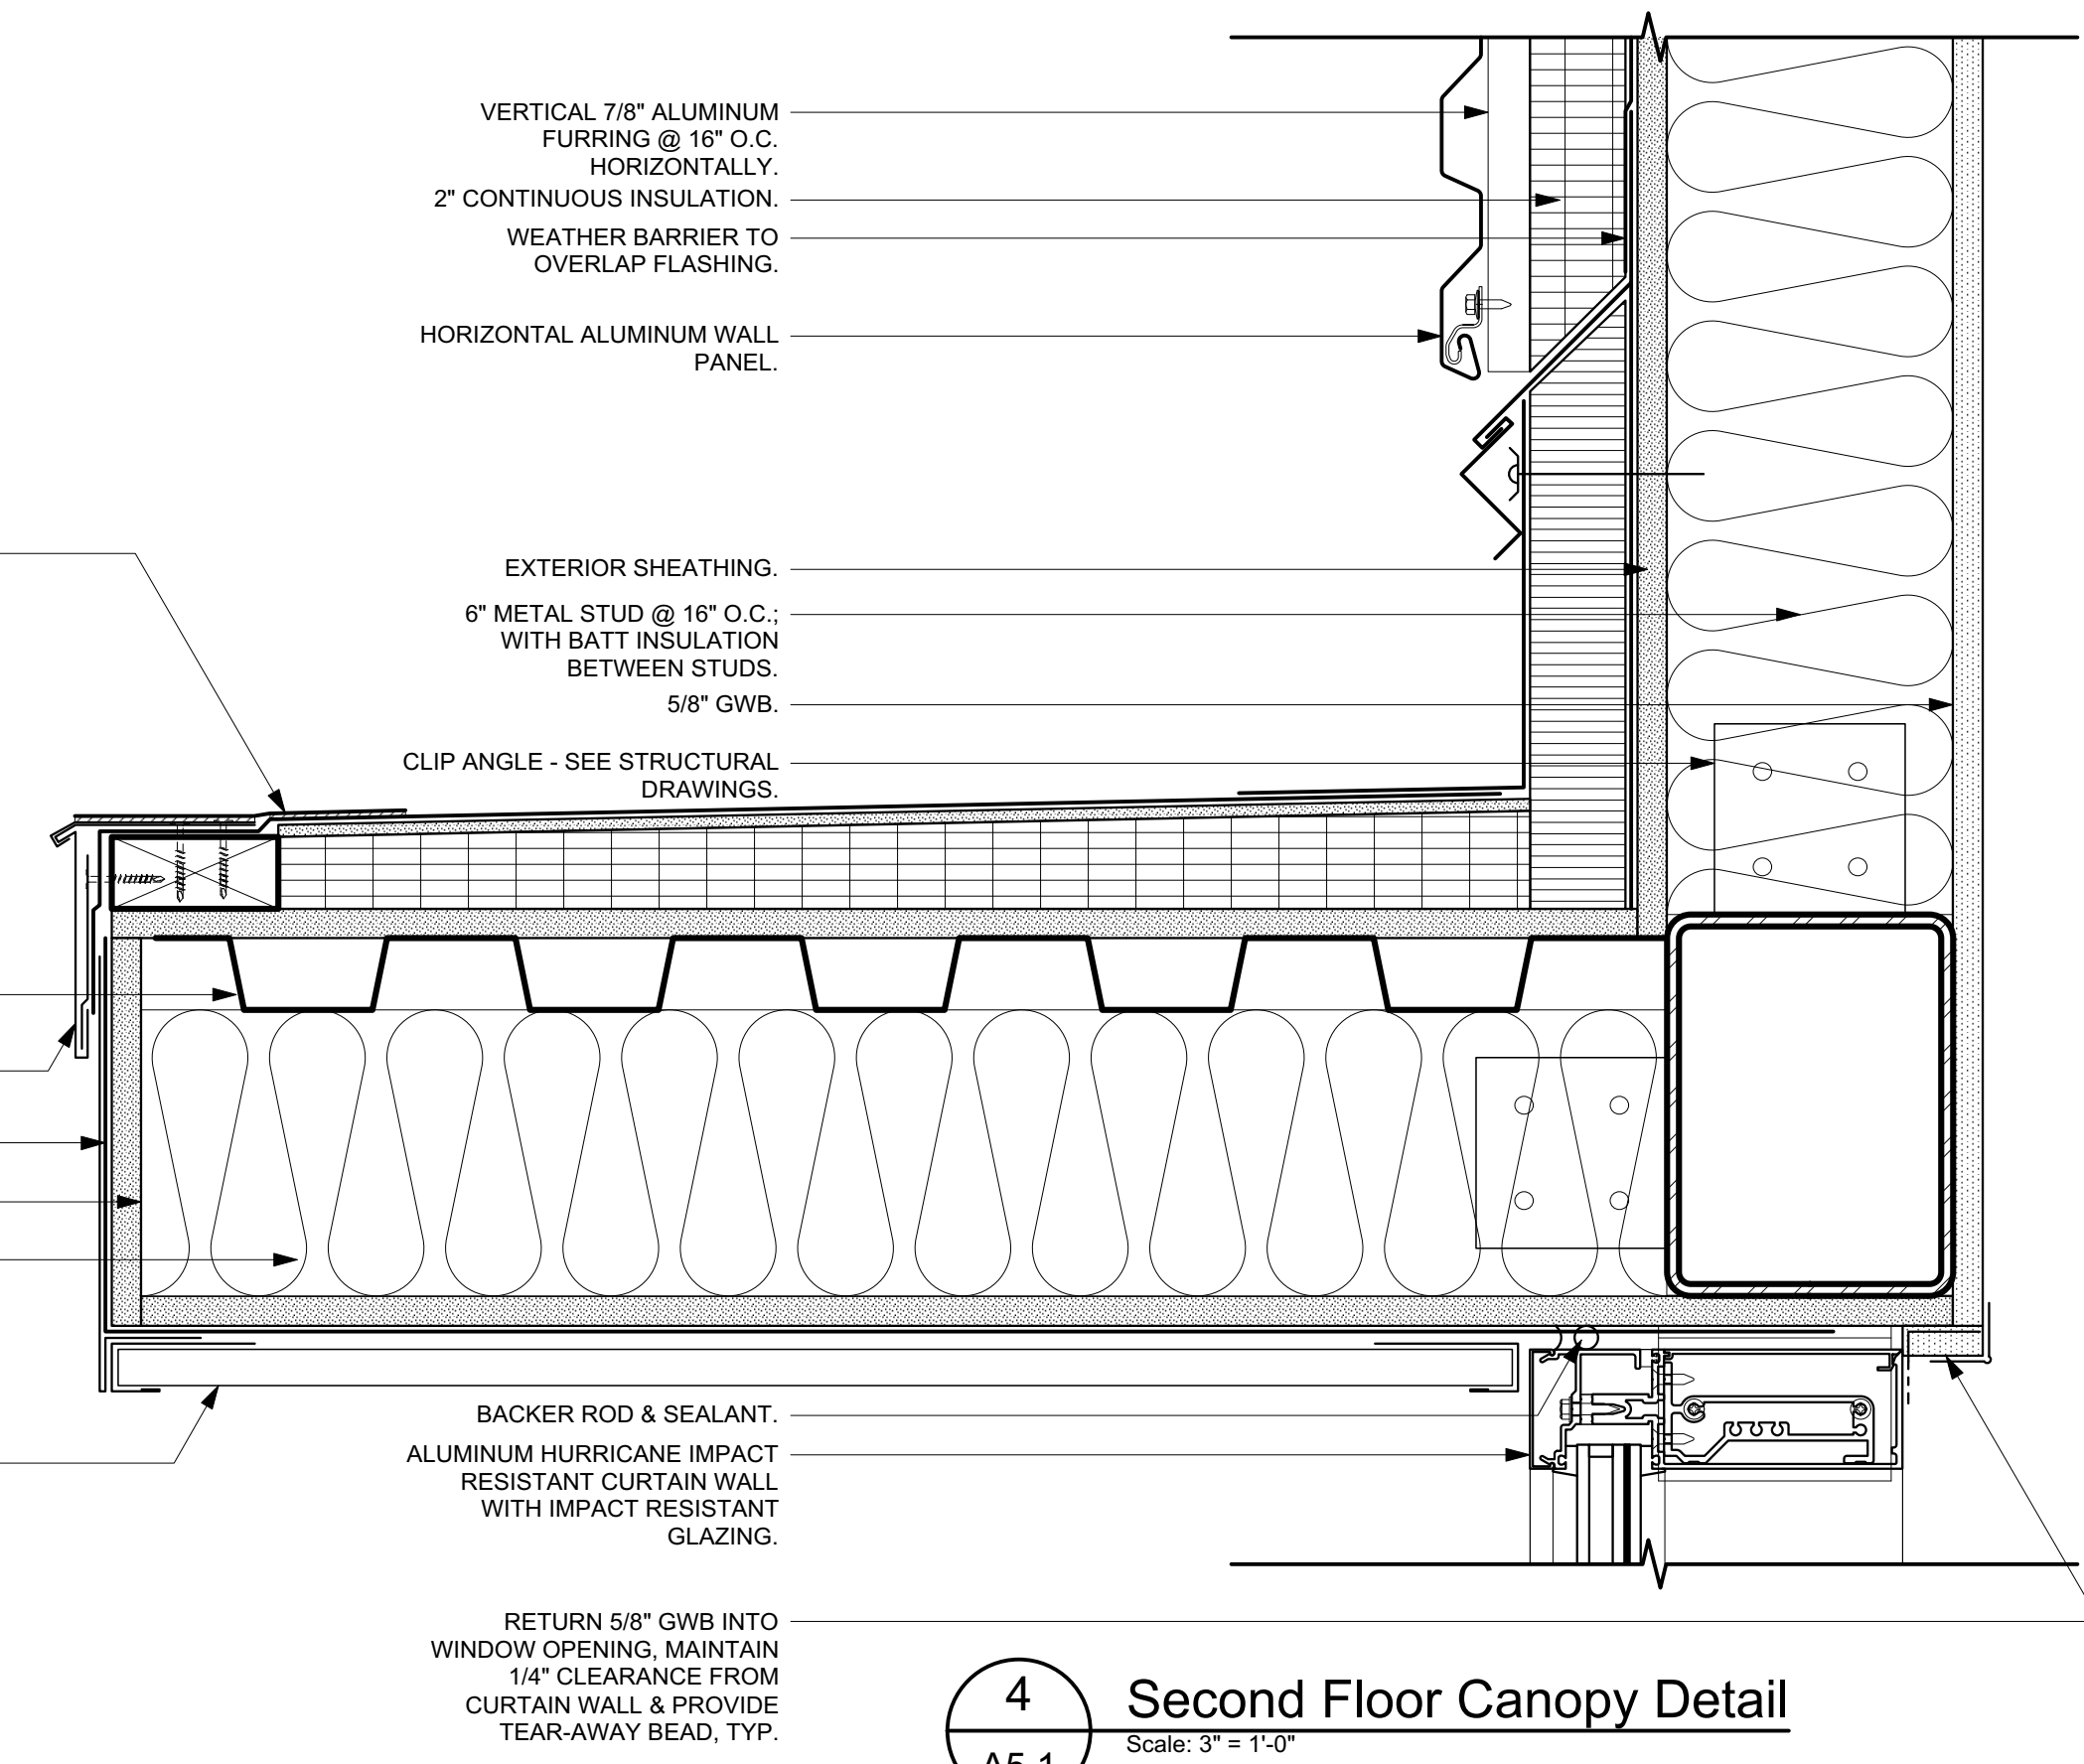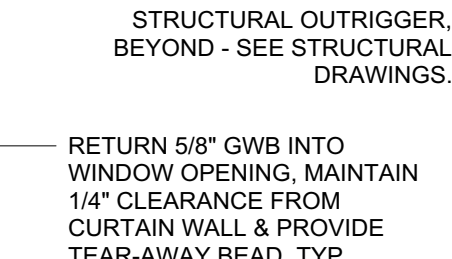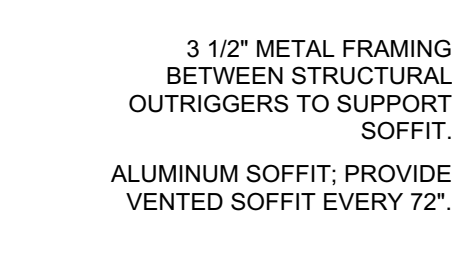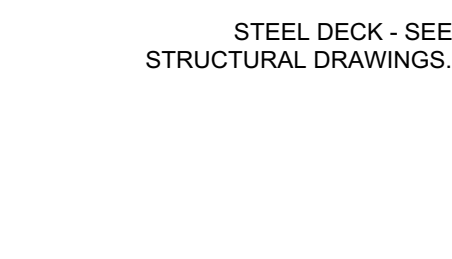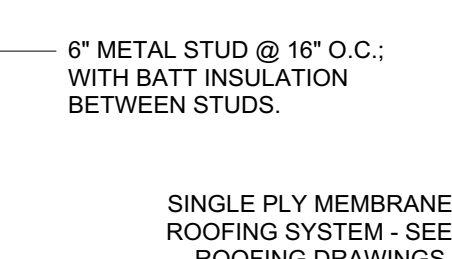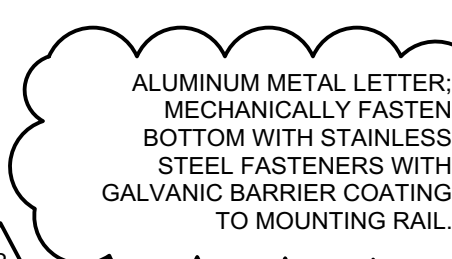

4 Second Floor Canopy Detail
A5.1 Scale: 3" = 1'-0"

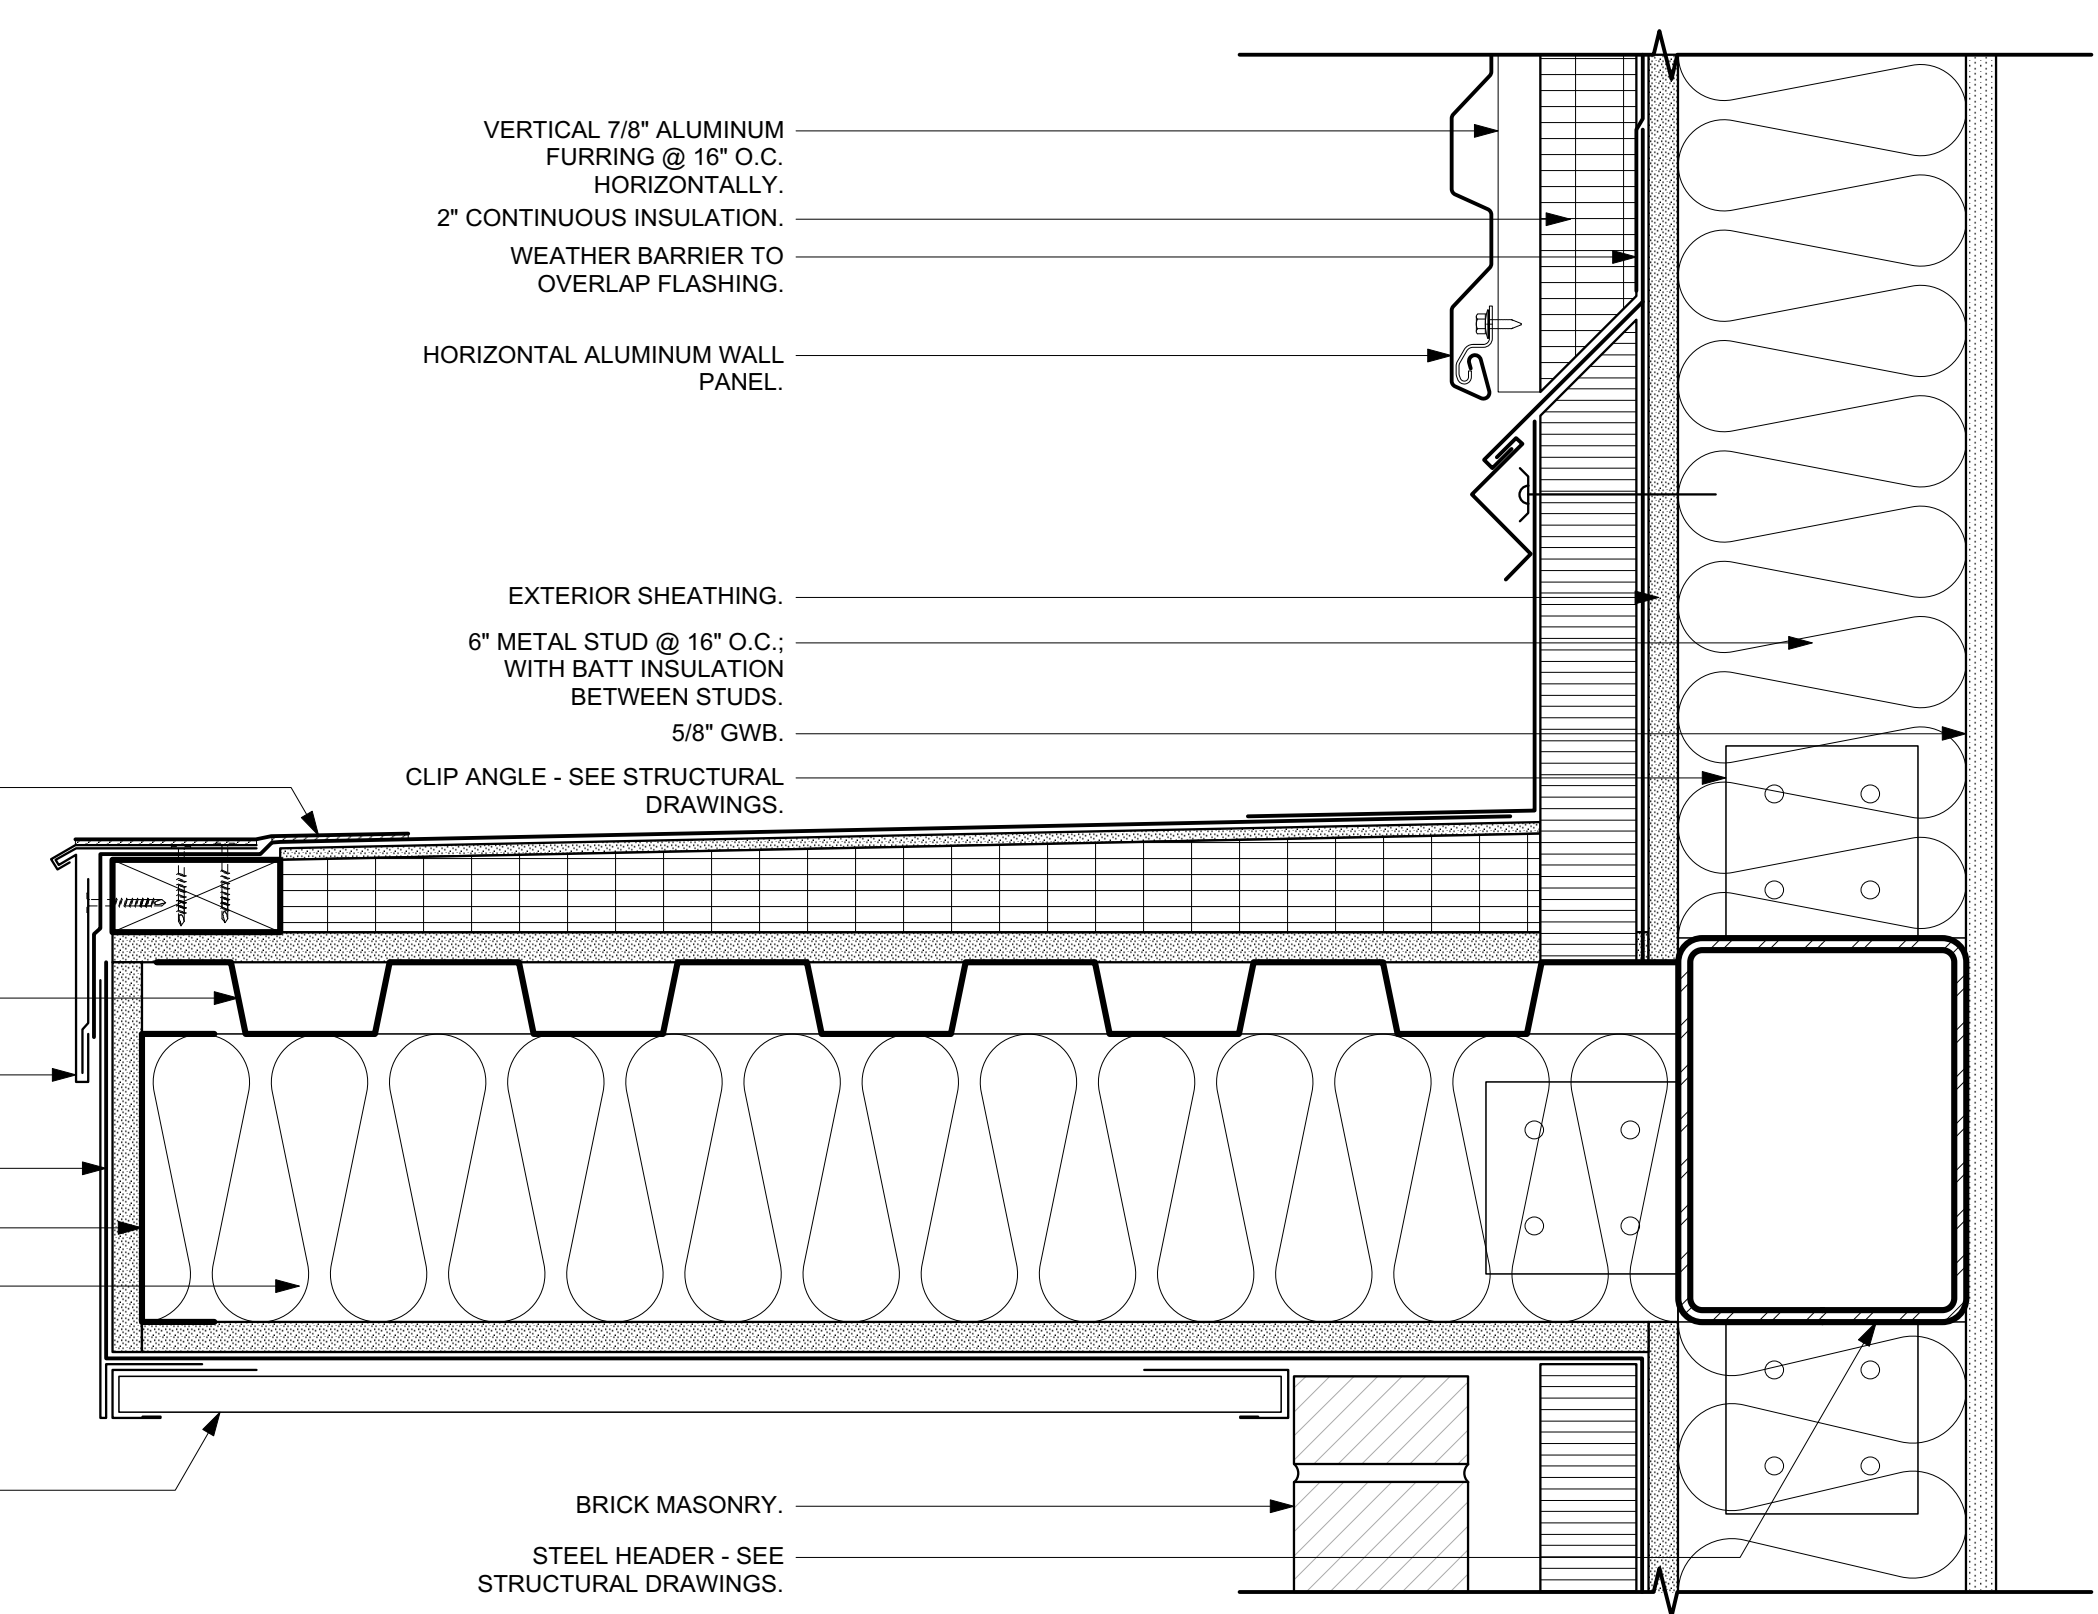

12 Second Floor Canopy Detail
A5.1 Scale: 3" = 1'-0"

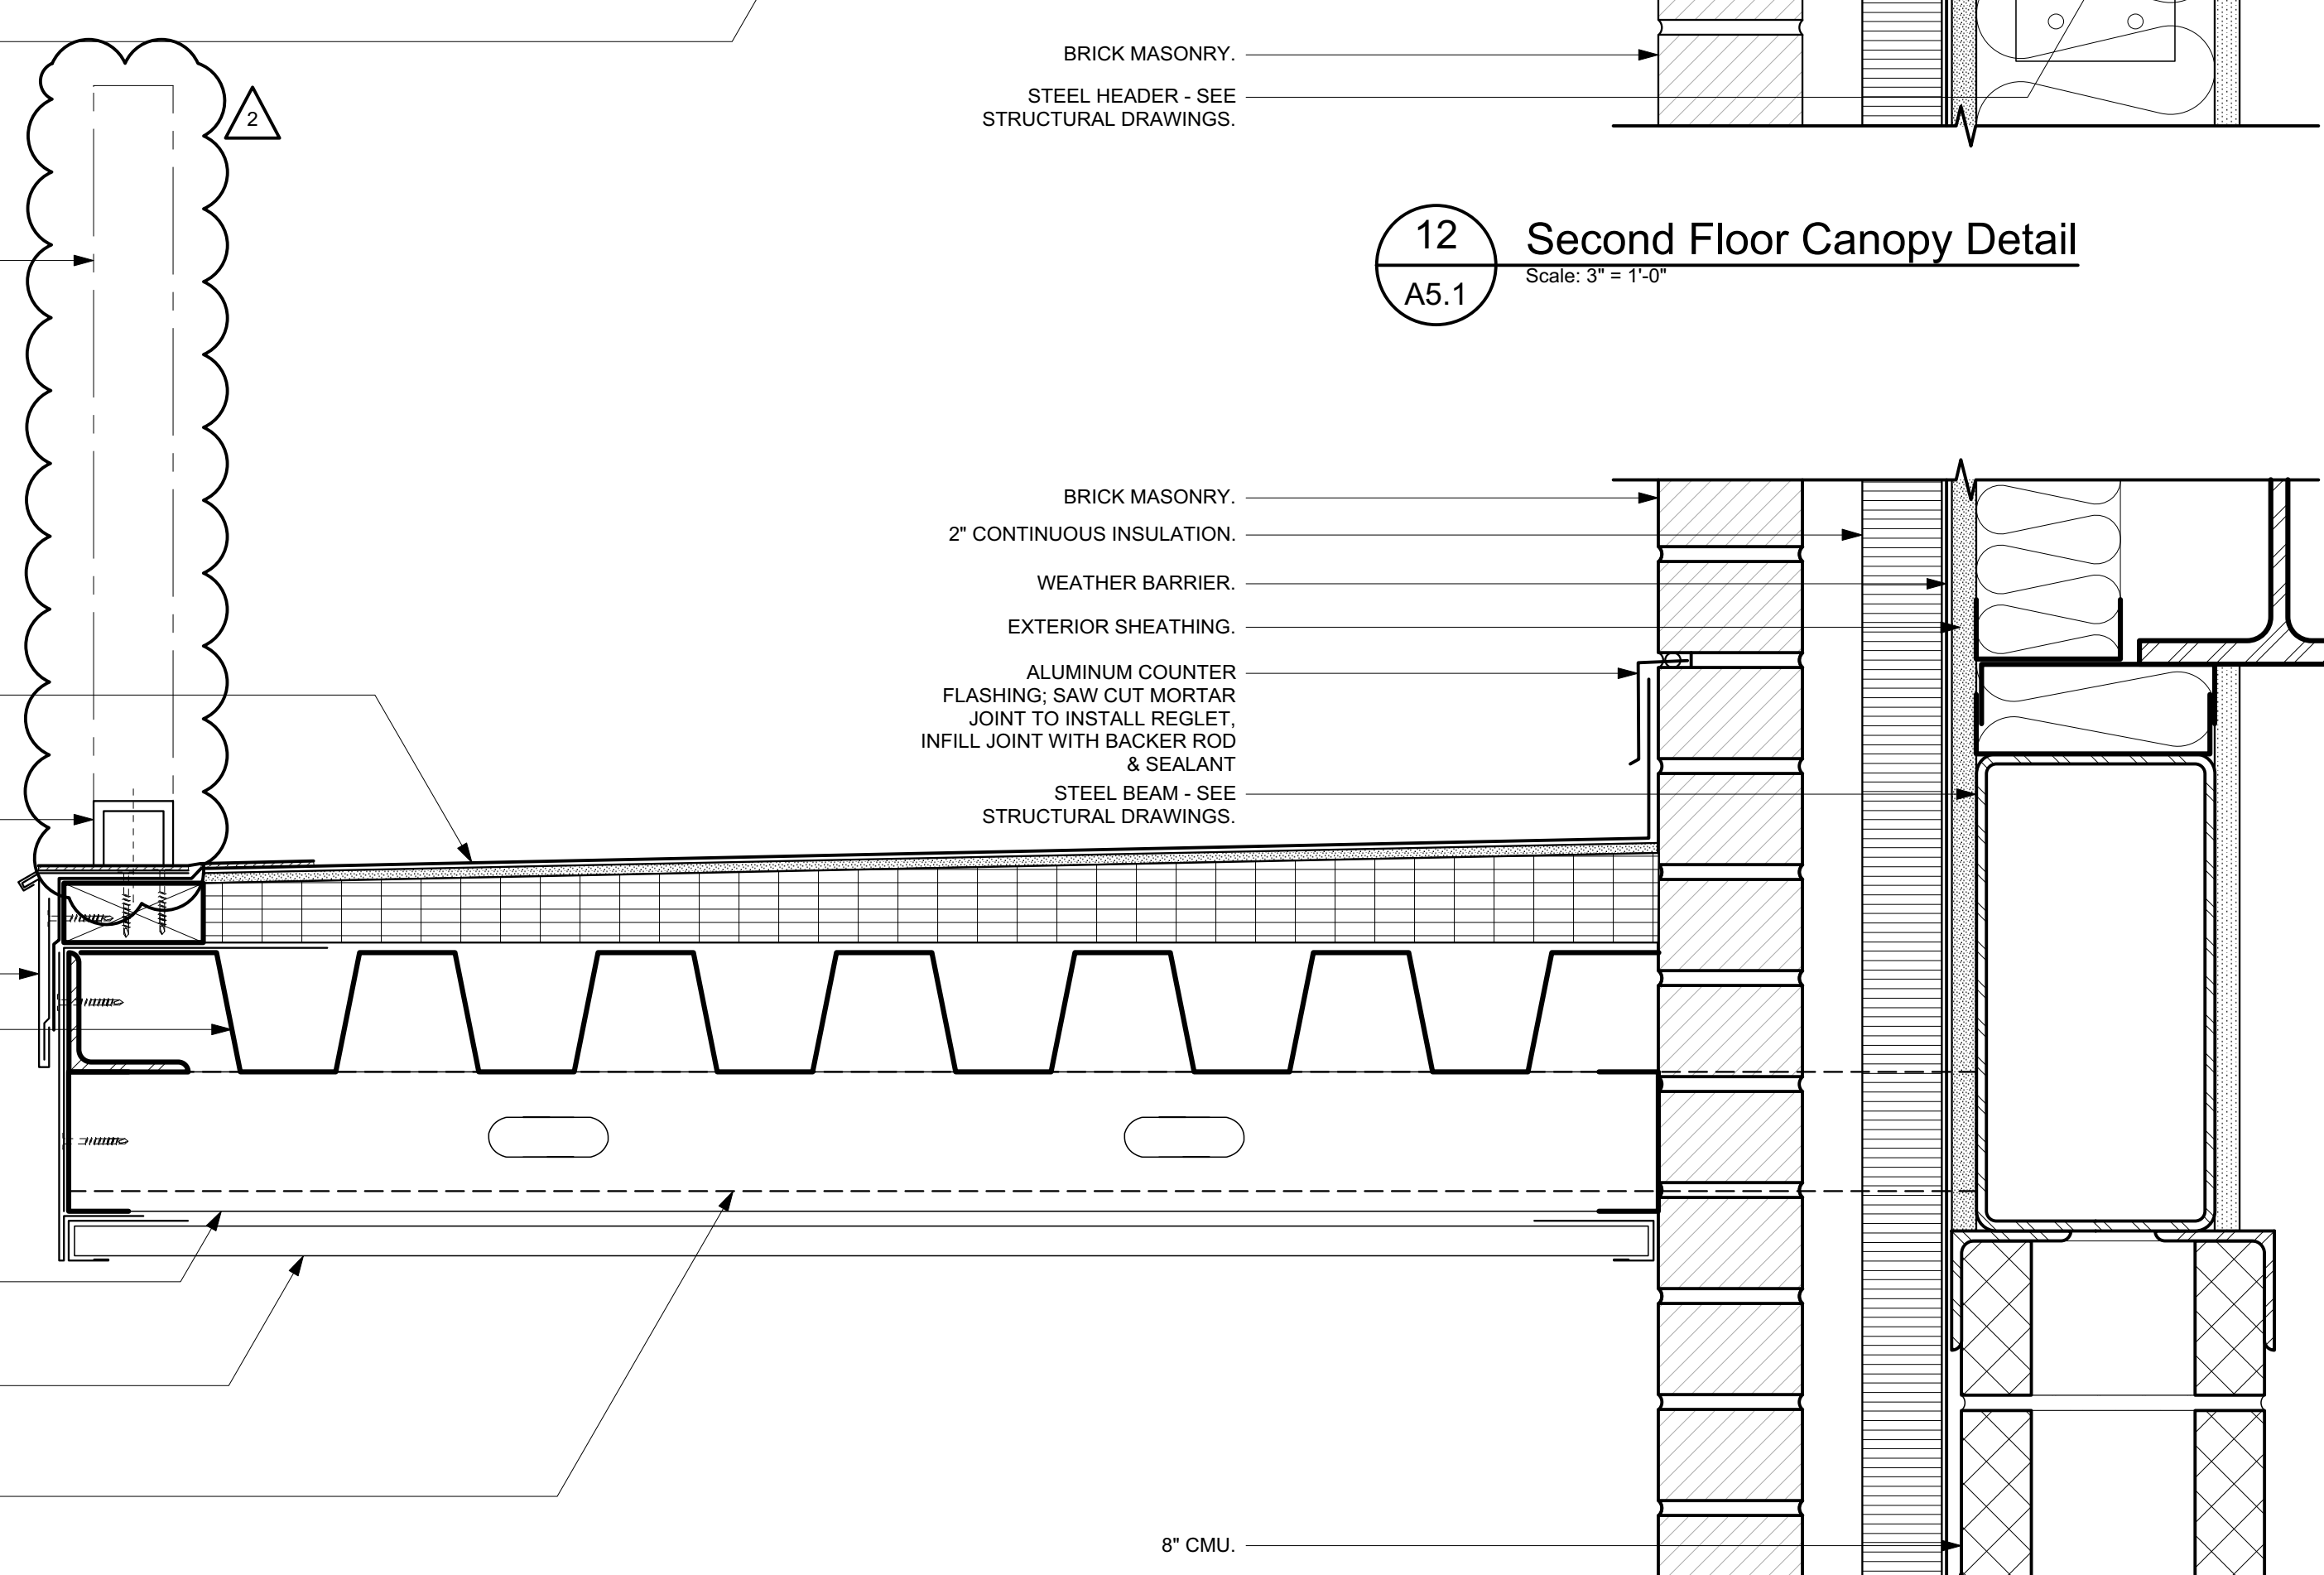

16 First Floor Canopy Detail
A5.1 Scale: 3" = 1'-0"