



[illegible]


1  
A401

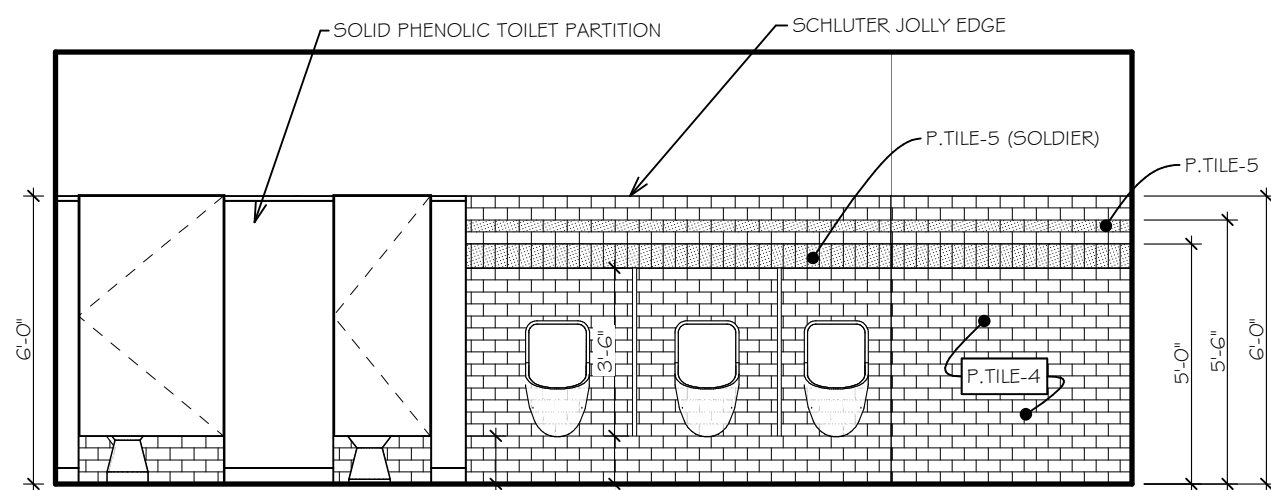

4  
A401

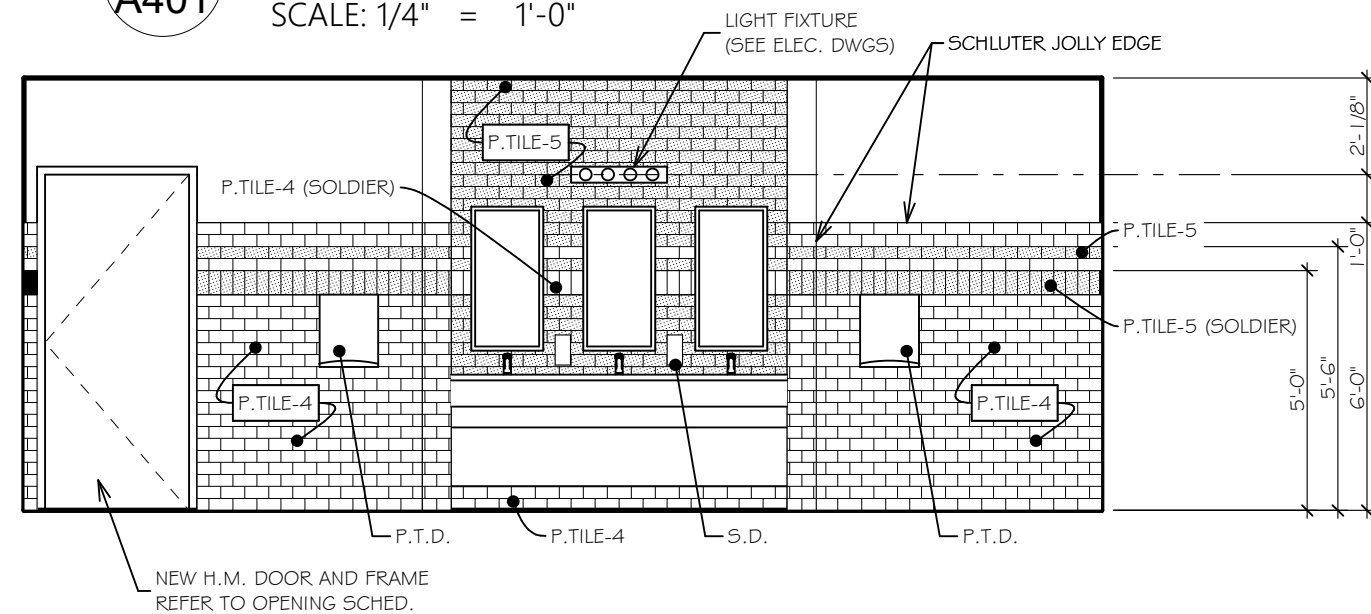

3  
A401

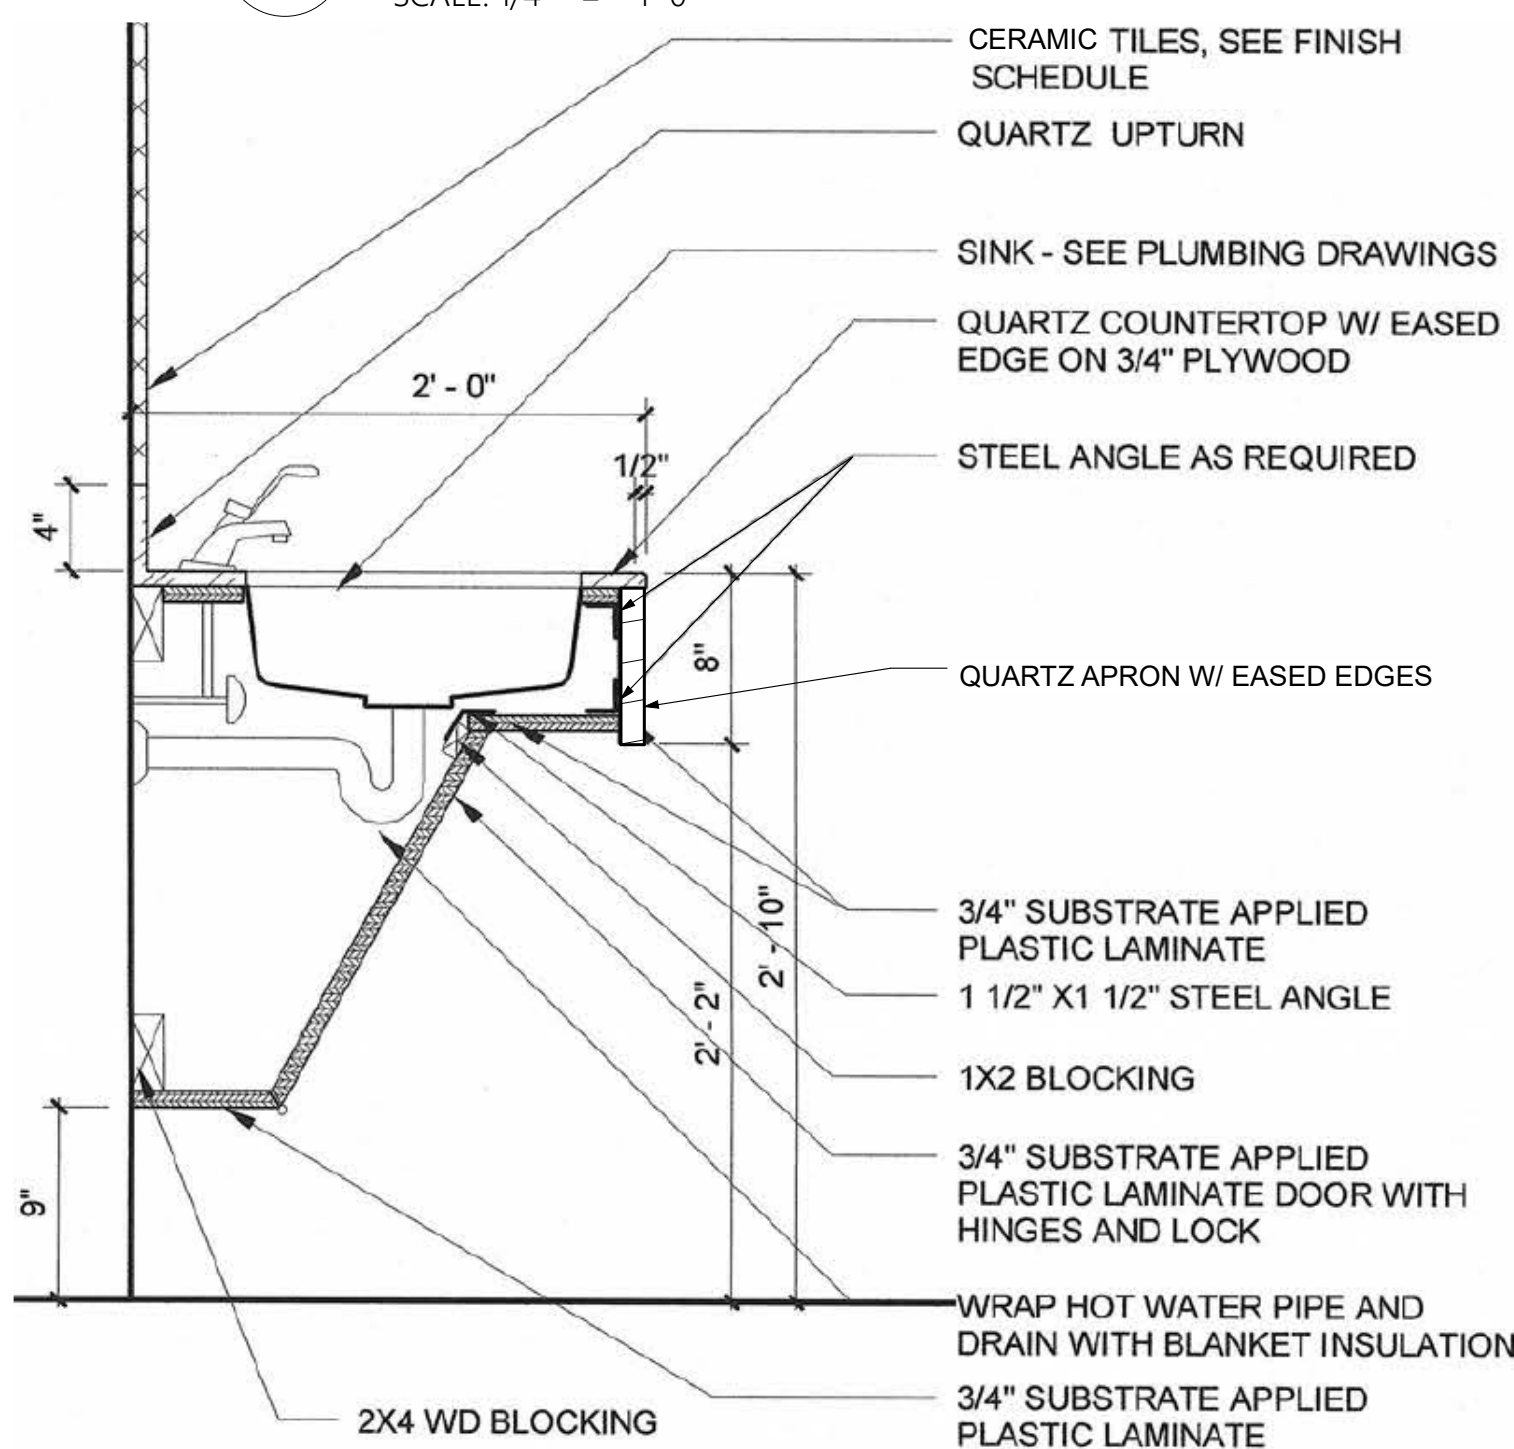


**M114, M115**  
**SECTION AT LAVATORY**

2  
A401

W A S H R O O M   A C C E S S O R Y   S C H E D U L E			
DES.	DESCRIPTION	MANUFACTURER AND MODEL	REMARKS
T.T.D.	TOILET TISSUE DISPENSER	BOBRICK B-27460	DOUBLE ROLL DISPENSER-SURFACE MOUNTED
S.D.	SURFACE MOUNTED SOAP DISPENSER	PROVIDED BY OWNER'S VENDOR	INSTALLED BY OWNER'S VENDOR, COORDINATED BY G.C.
R.H.	ROBE HOOK	BOBRICK B-672	MOUNT @ 68" A.F.F. (NON ADA) AND 48" (ADA)
S.C.R.	SHOWER ROD AND CURTAIN	BOBRICK B-204-2	MOUNTED @ 72" A.F.F., PROVIDE HOOKS (B204-1) AND ROD
S.N.D.	SANITARY NAPKIN DISPOSAL	BOBRICK B-4354	MOUNTED @ 30" A.F.F. TO TOP, AND 36" FROM PLUMBING WALL
F.S.	FOLDING SHOWER SEAT	BOBRICK B-5181	MOUNTED @ 18" A.F.F. TO TOP
P.T.D.	PAPER TOWEL DISPENSER	PROVIDED BY OWNER'S VENDOR	INSTALLED BY OWNER'S VENDOR, COORDINATED BY G.C.
G.B.-42"	GRAB BAR 42" LONG	BOBRICK B-5806 X 42	SAFETY GRIP FINISH
G.B.-36"	GRAB BAR 36" LONG	BOBRICK B-5806 X 36	SAFETY GRIP FINISH
G.B.-18"	GRAB BAR 18" LONG	BOBRICK B-5806 X 18	SAFETY GRIP FINISH
MIRROR	WALL MIRROR 18" X 36"	BOBRICK B-165	1/4" TEMPERED GLASS MIRROR, PROVIDE ONE MIRROR (TYP.) AT EACH LAVATORIES


1. PROVIDE SOLID WOOD BLOCKING AS REQUIRED BEHIND WASHROOM ACCESSORIES.
2. MOUNT ALL ACCESSORIES IN ACCORDANCE WITH N.C. STATE BLDG. CODE, ACCESSIBILITY CODE, VOLUME 1-C, AND ACCORDING TO ANSI STANDARDS.
3. CONTRACTOR TO VERIFY ALL QUANTITIES.

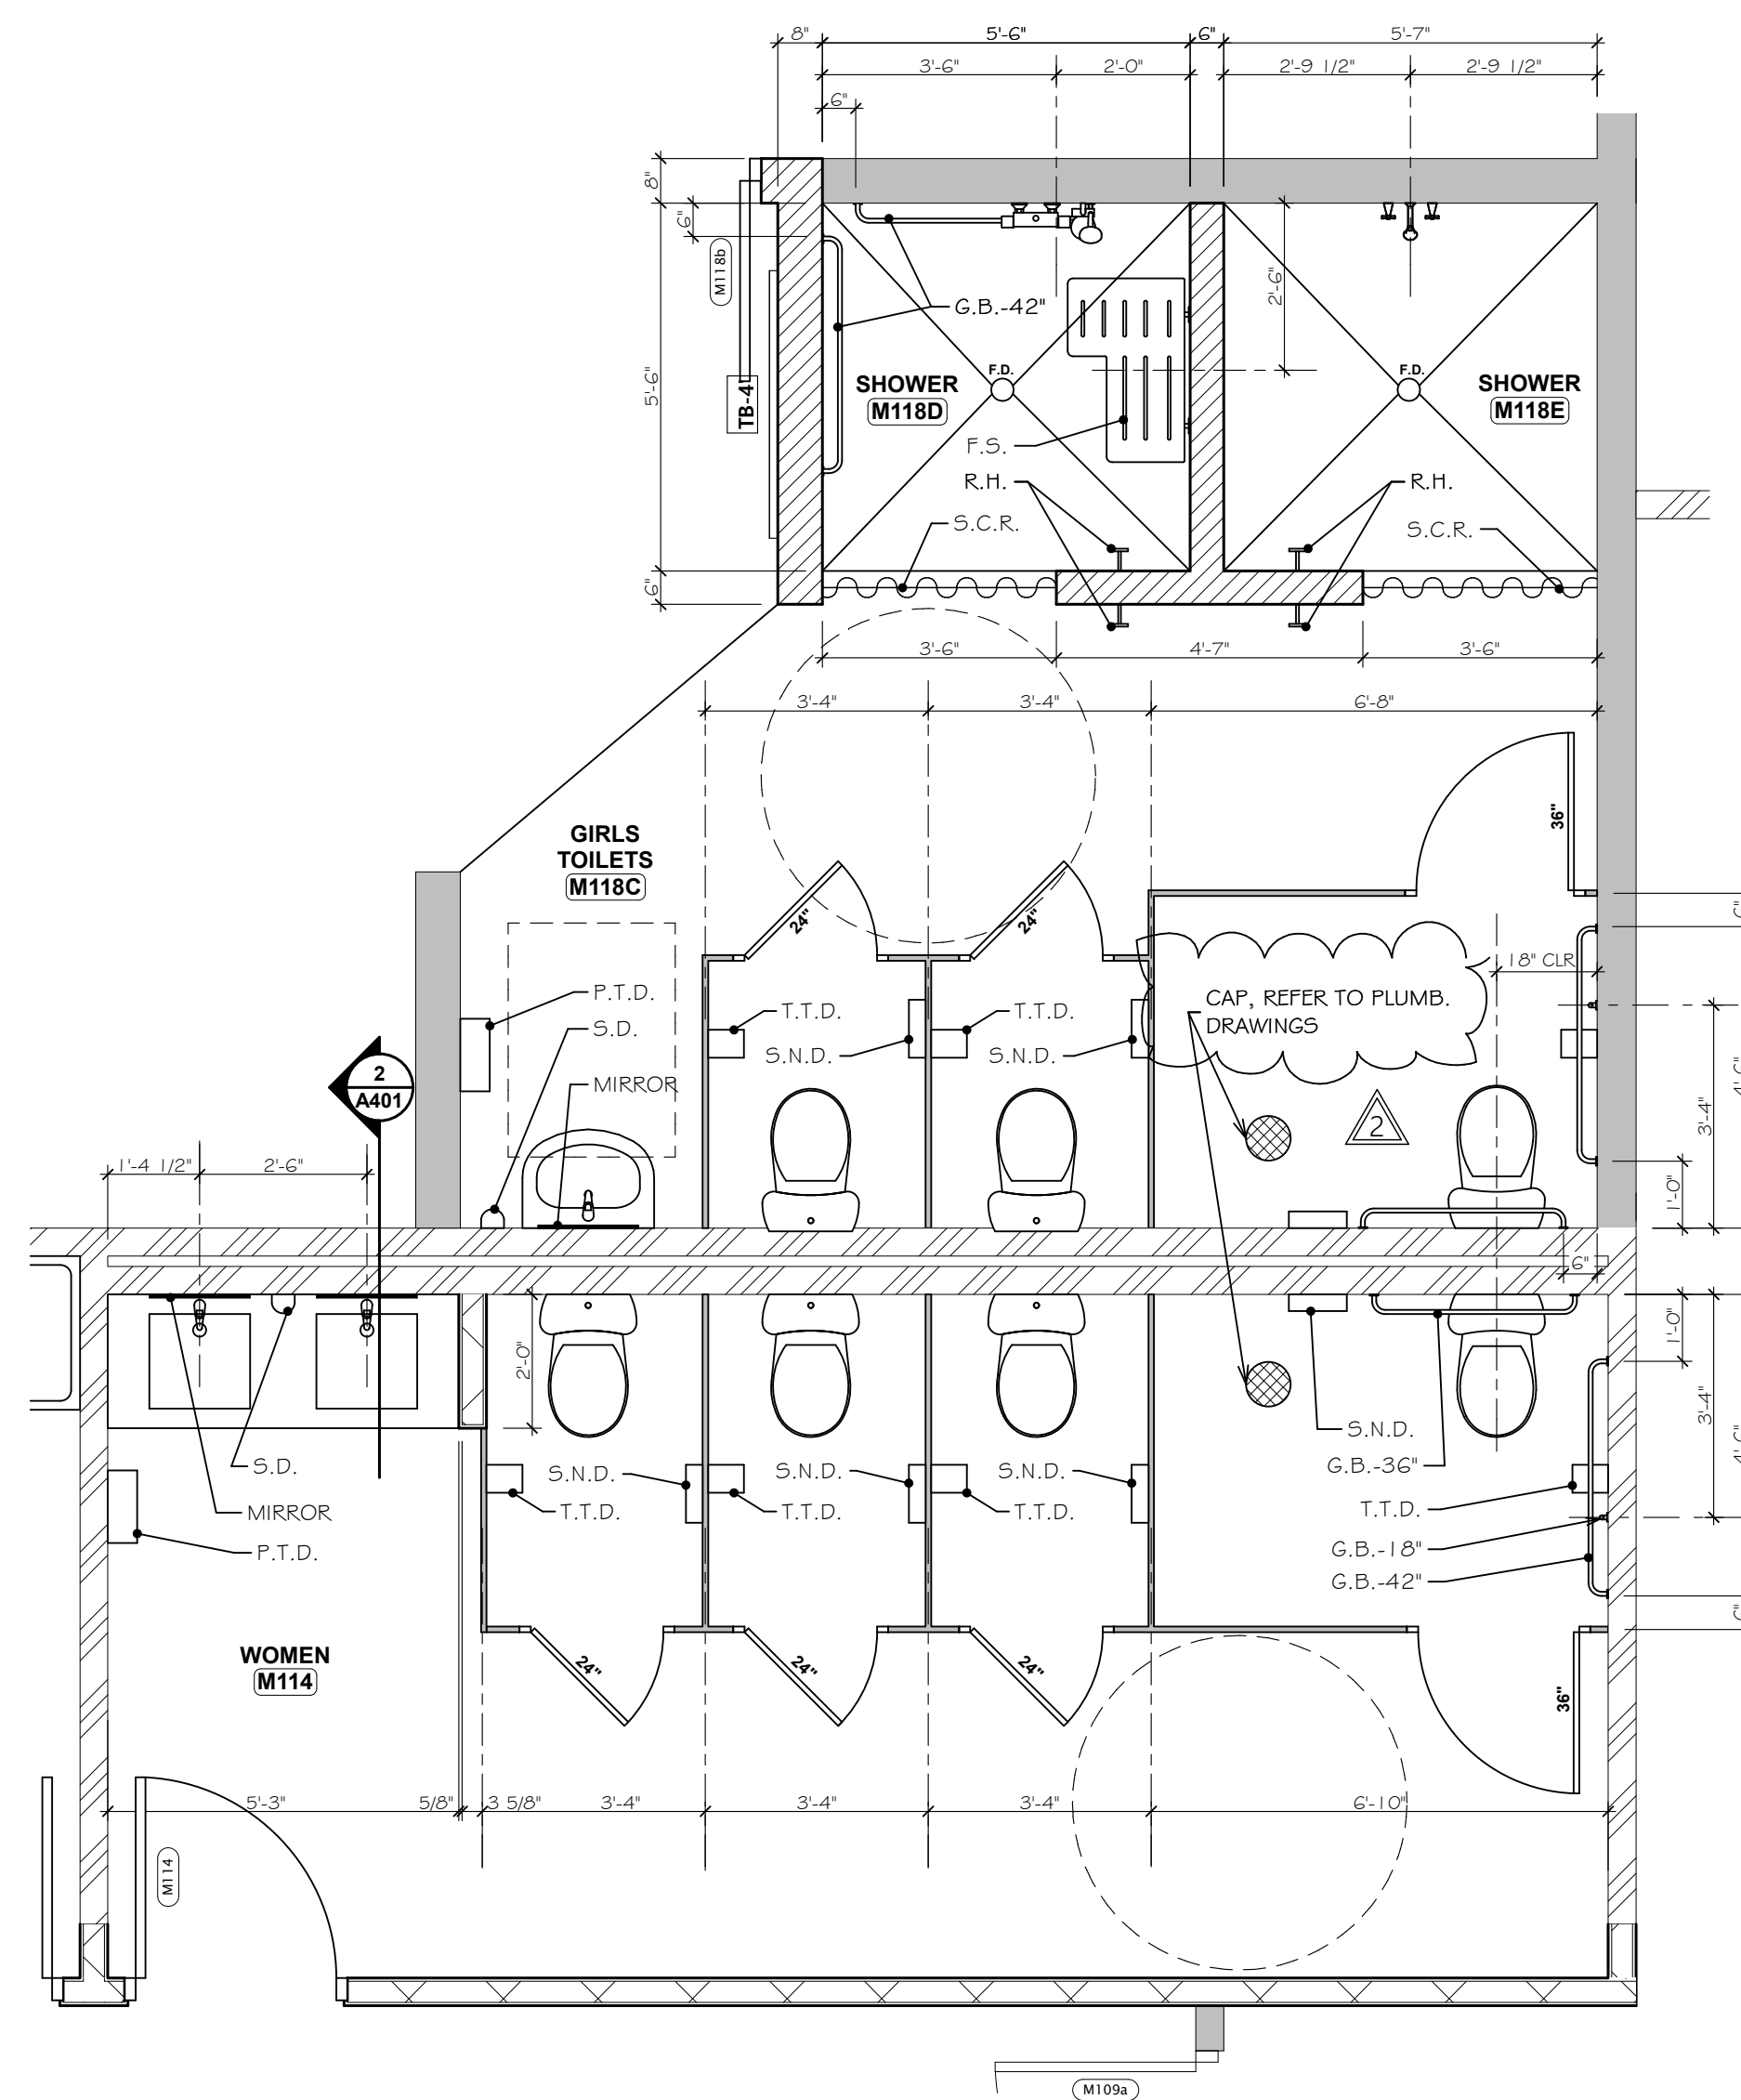

# LGS WOMENS TOILET ROOMS

**WOMEN**

SCALE: 3/8" = 1'-0"

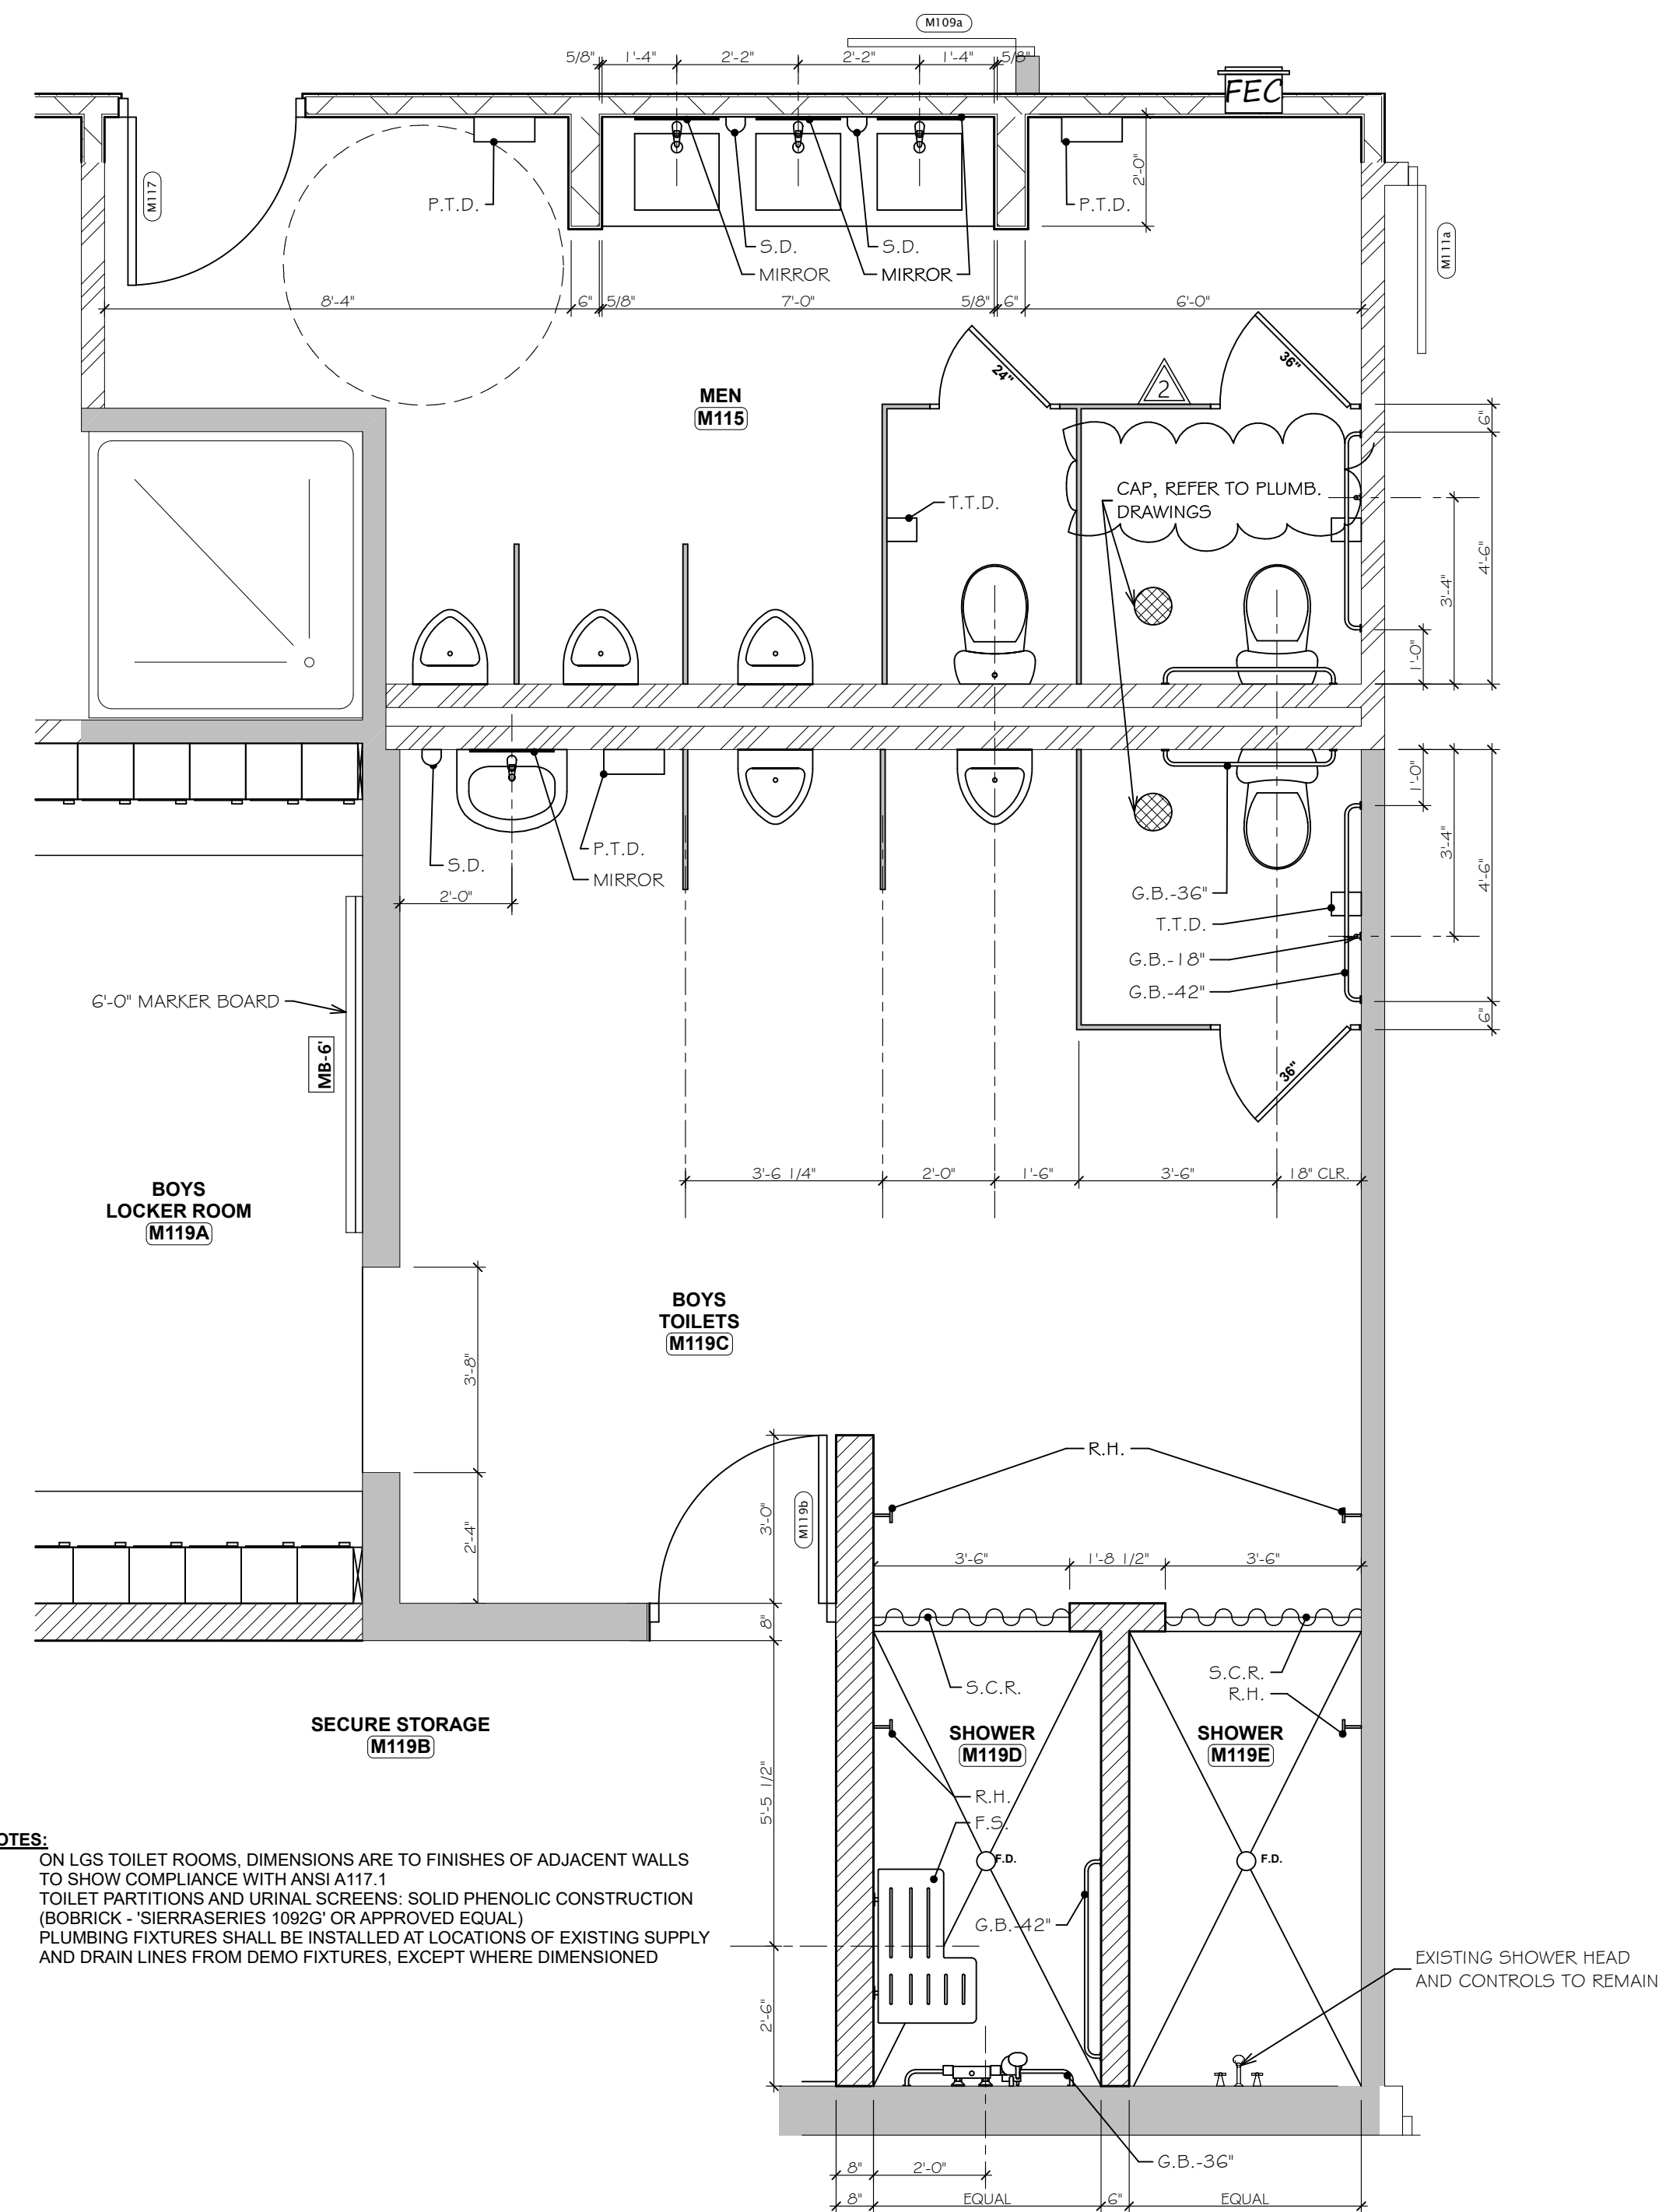

## LGS MENS TOILET ROOMS

**A**  
**A401** SCALE: 3/8" = 1'-0"

