




UNCW Parking Deck - Precast Delivery Route

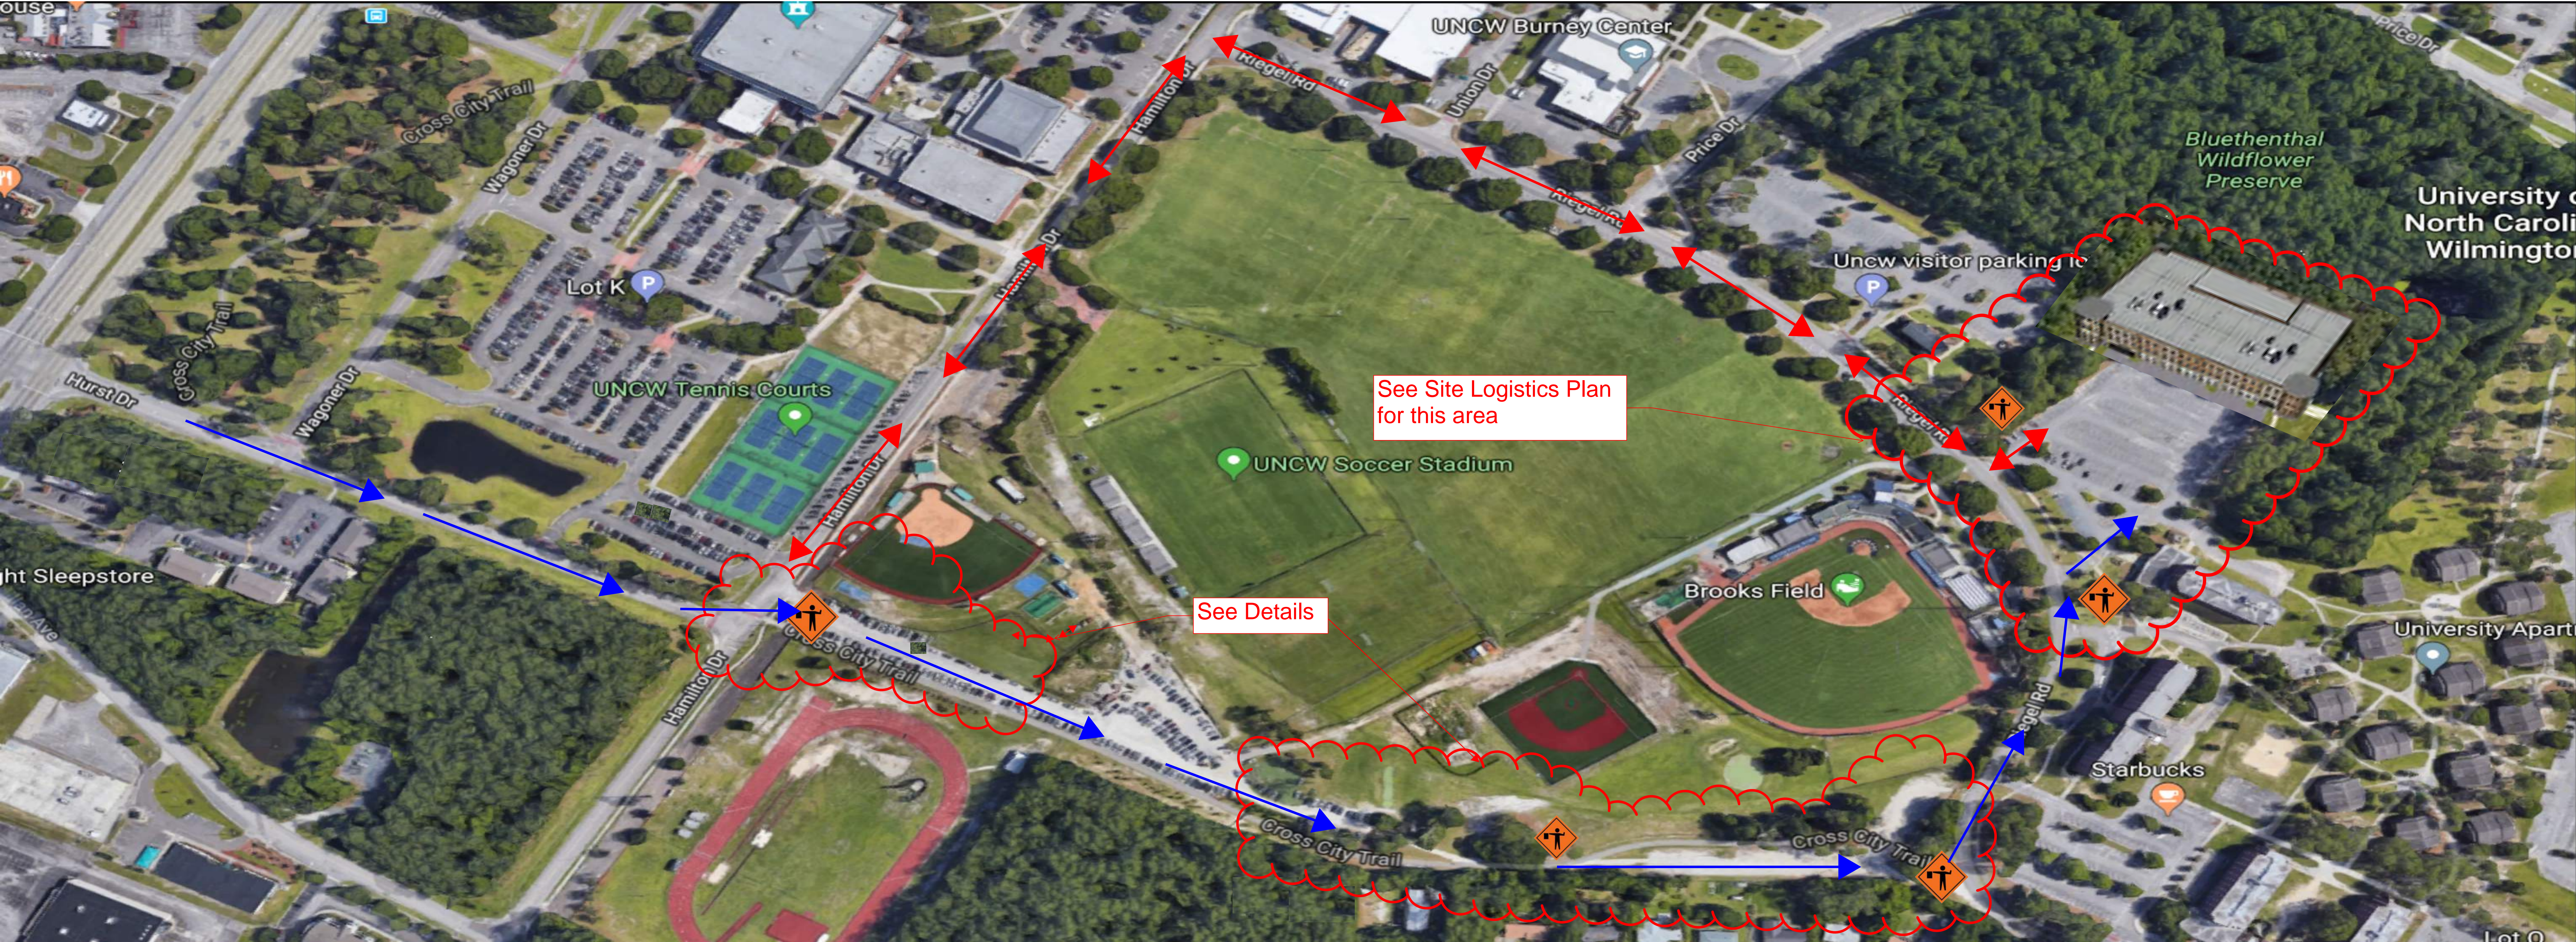

Hurst and Hamilton Intersection

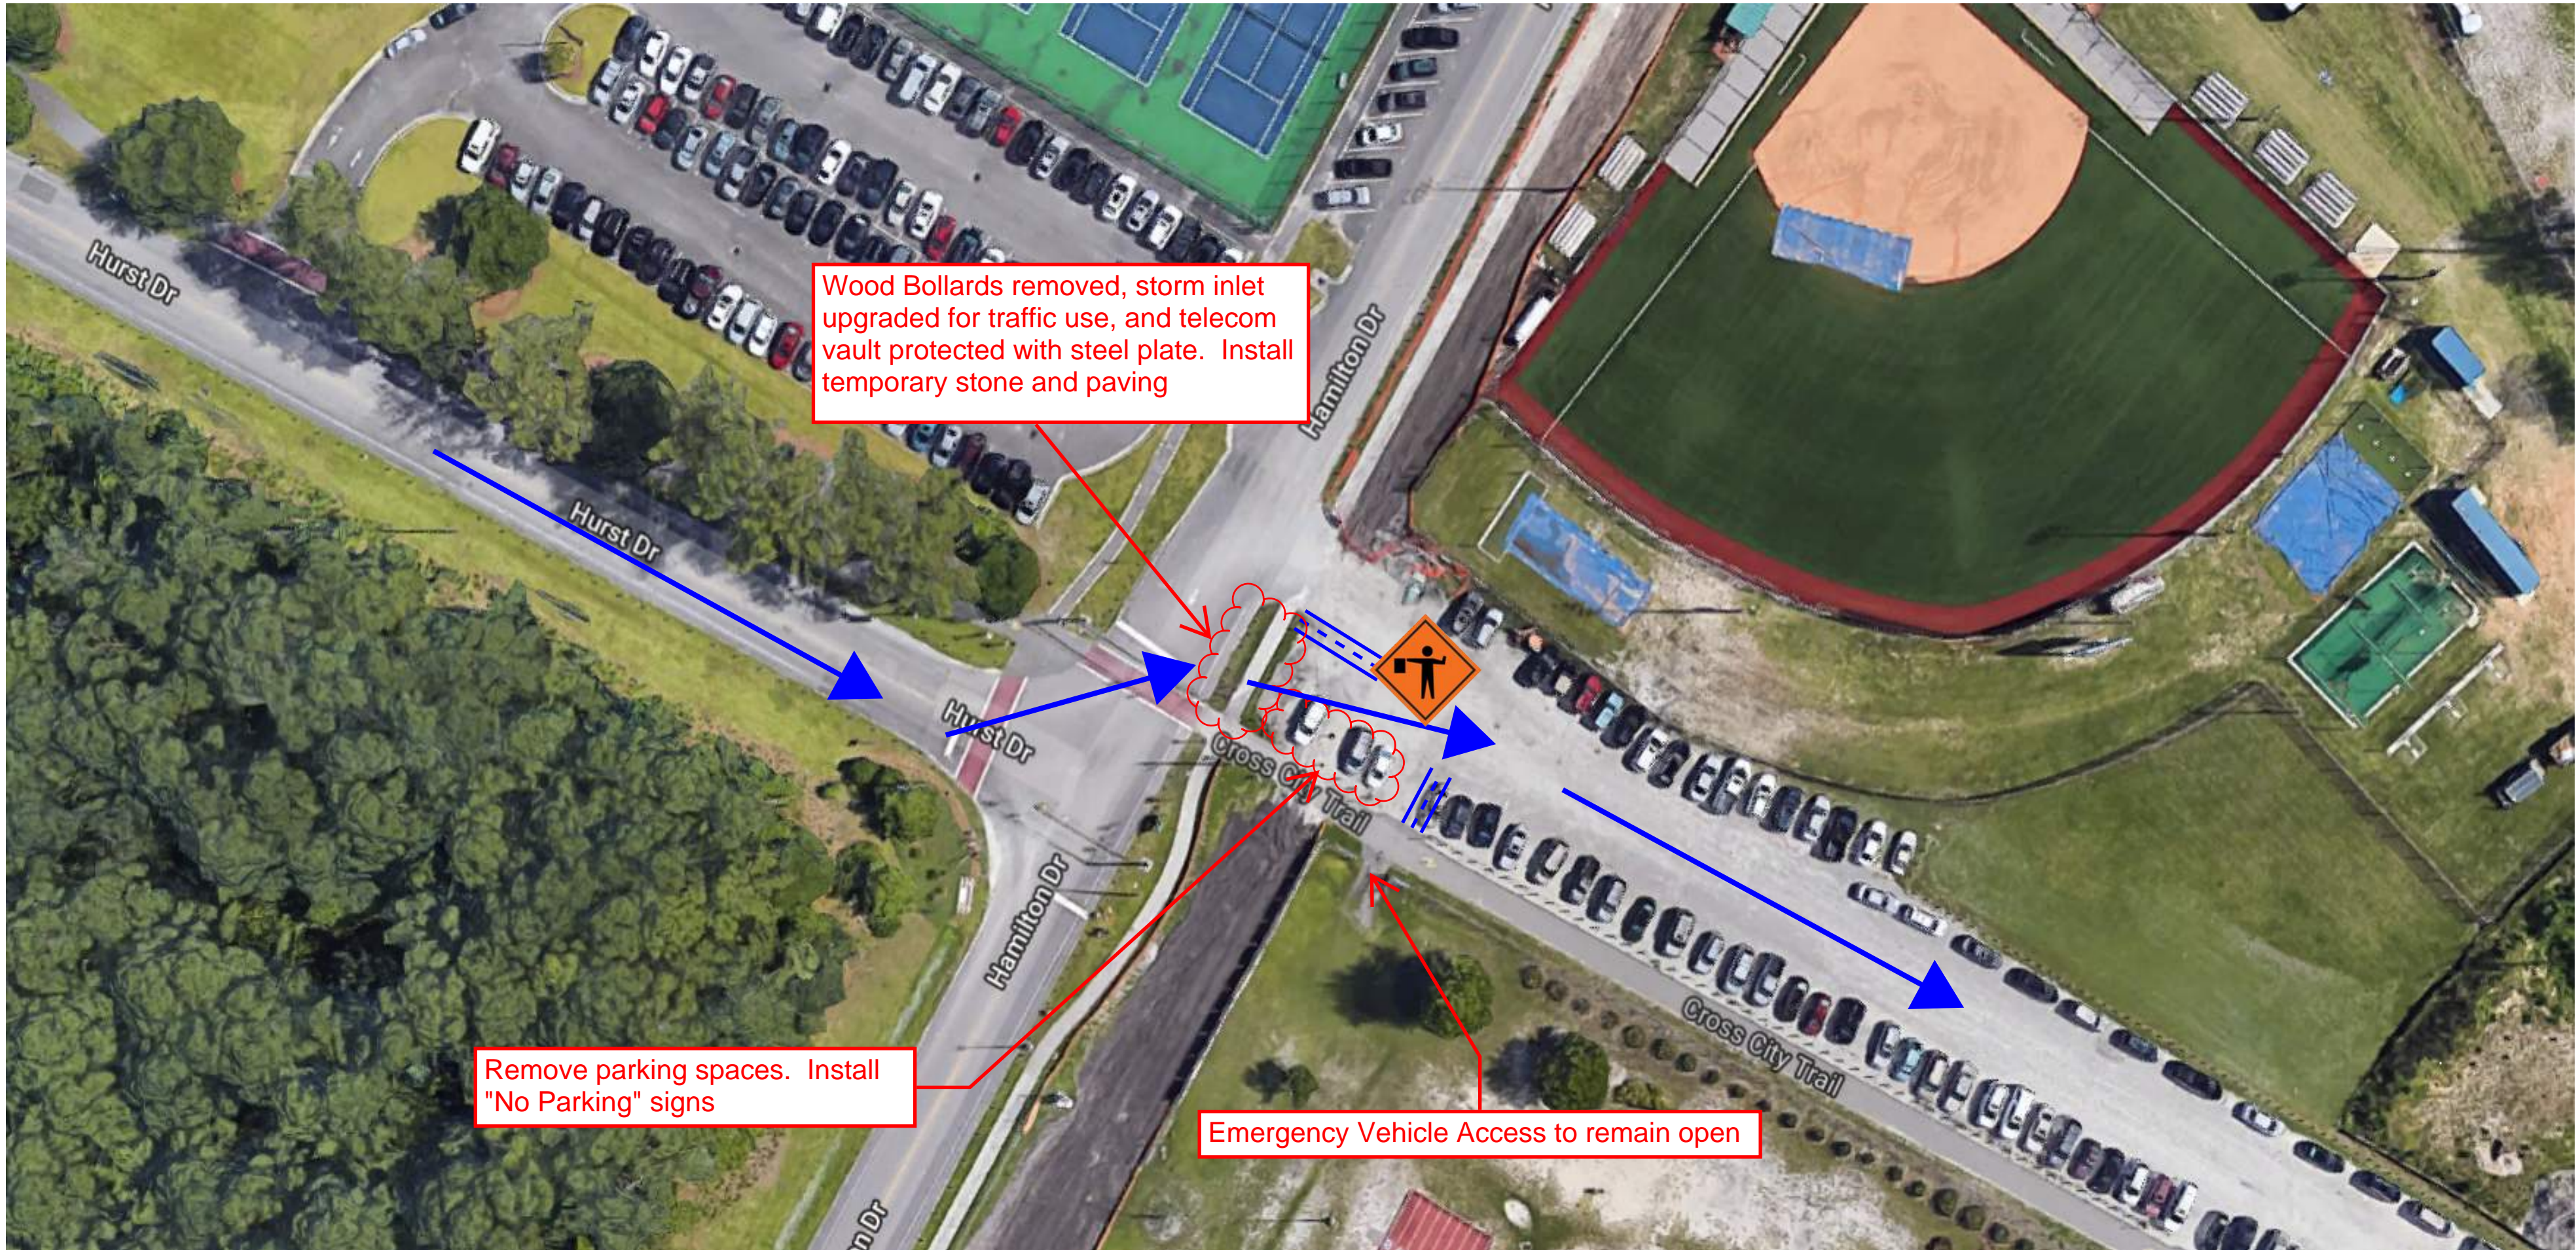

Bypass Road and Riegel Road Intersection

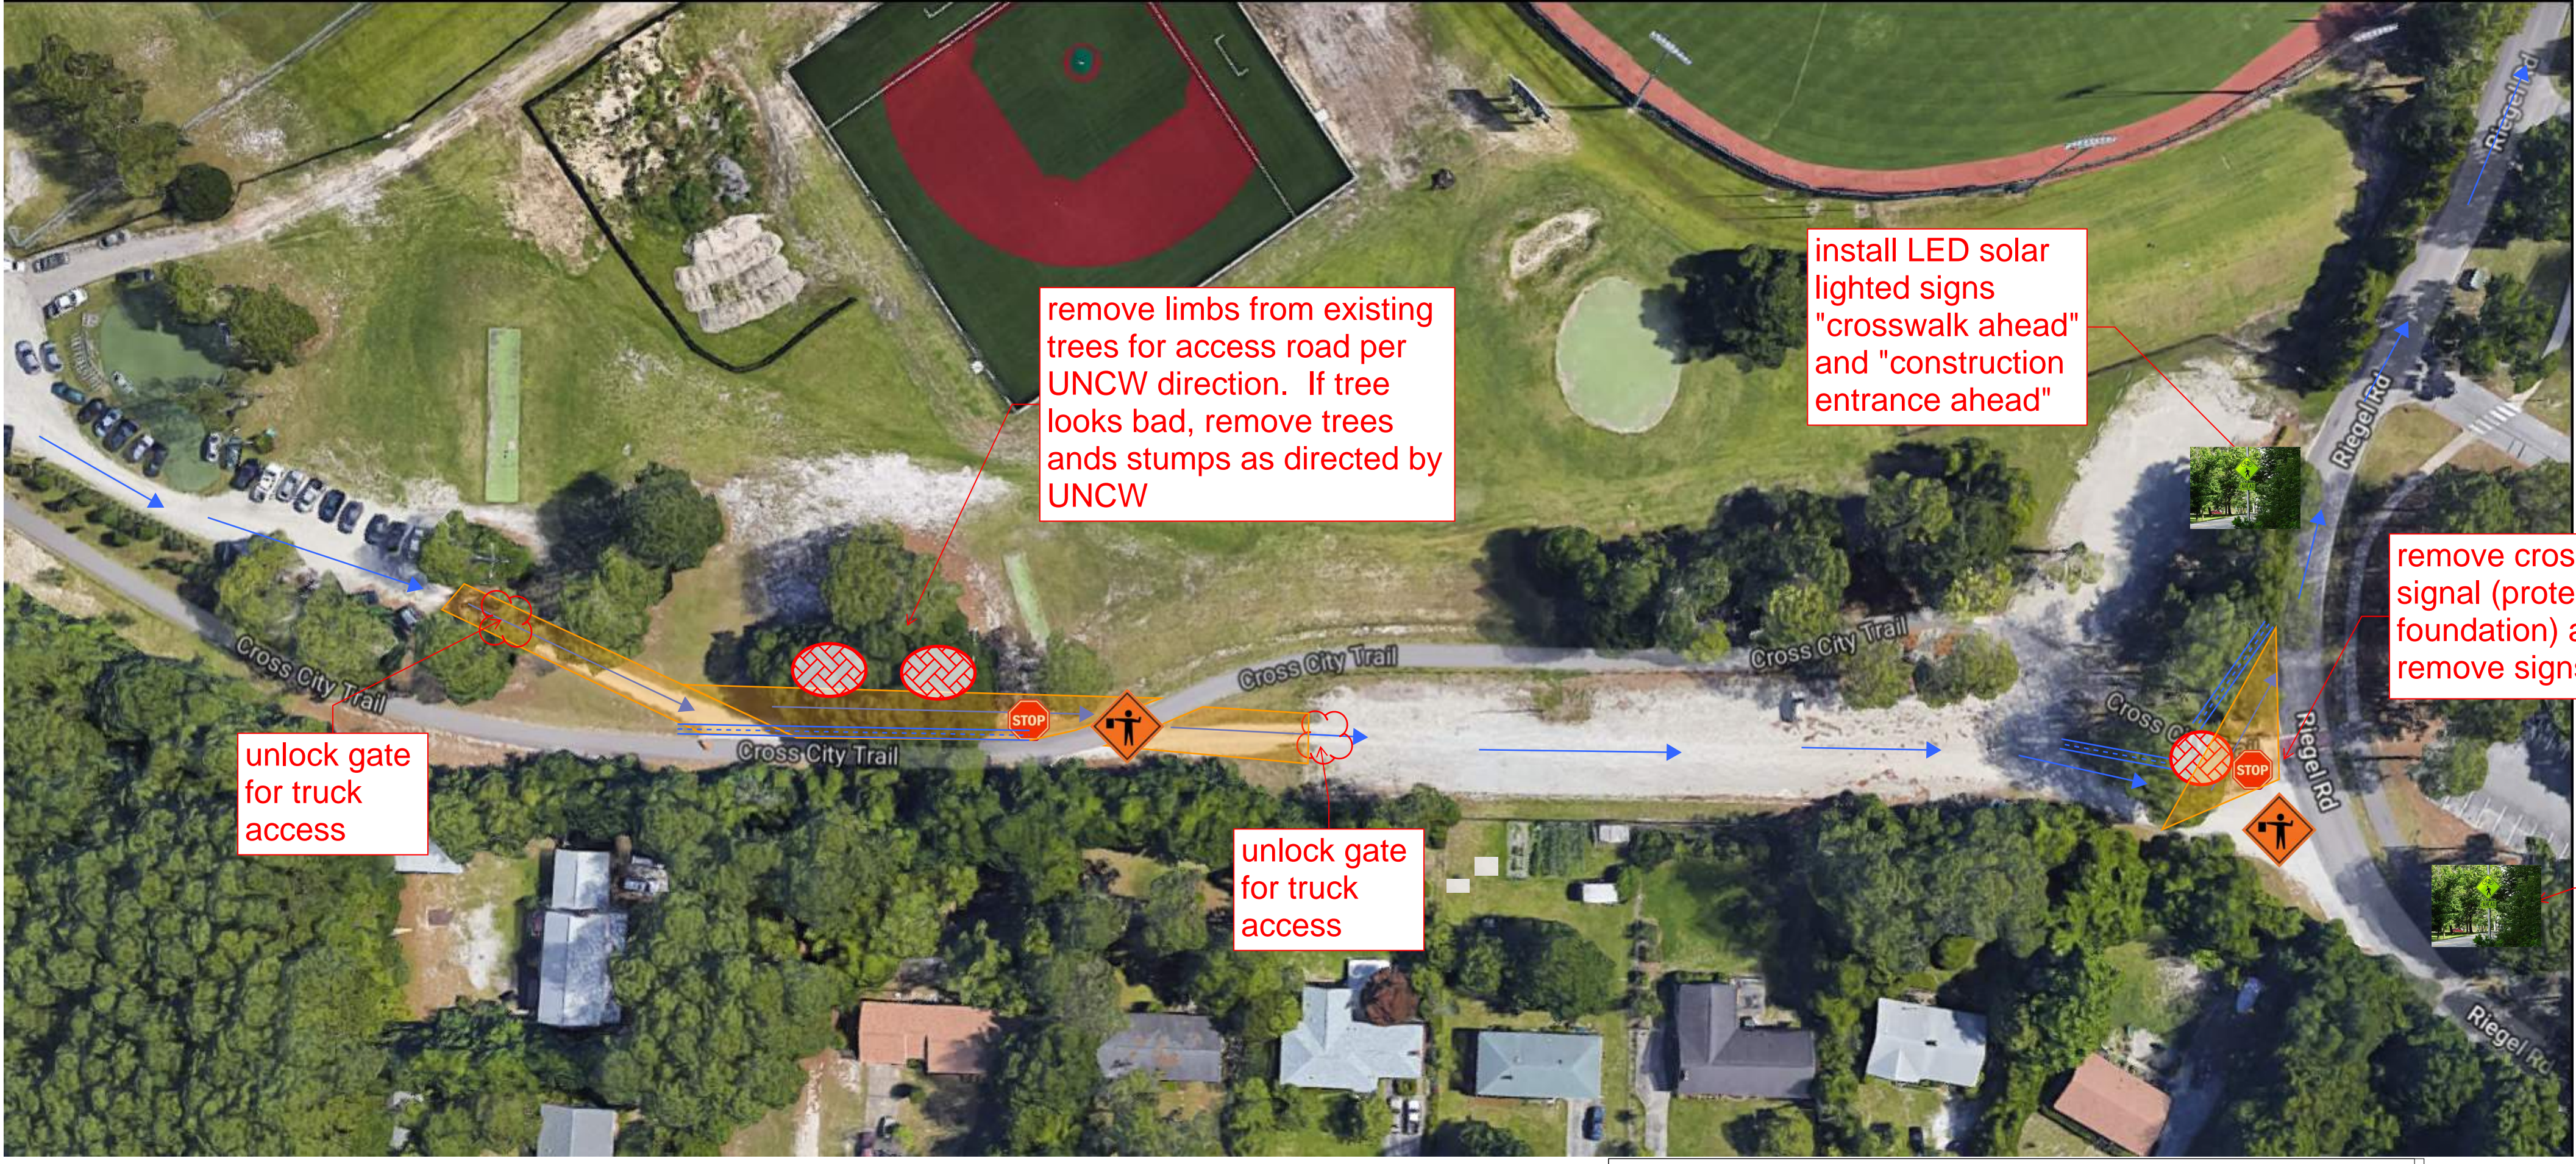

Legend	
Precast Flagman	
Temporary Stop Sign	
Temporary "Crosswalk Ahead" and "Construction Entrance Ahead" LED lighted Signs	
Precast Delivery	
Traffic Barricades	
Remove Tree	
Temporary Road	
Standard Delivery	