







JEFFERIES AND FARIS
ASSOCIATES
ARCHITECTS ■ PLANNERS

SEA TOWERS, SUITE 201
2002 EASTWOOD ROAD
WILMINGTON, N.C. 28403

TEL: 910.256.6633
FAX: 910.256.9088

SHEET TITLE:

SHEET NO.:

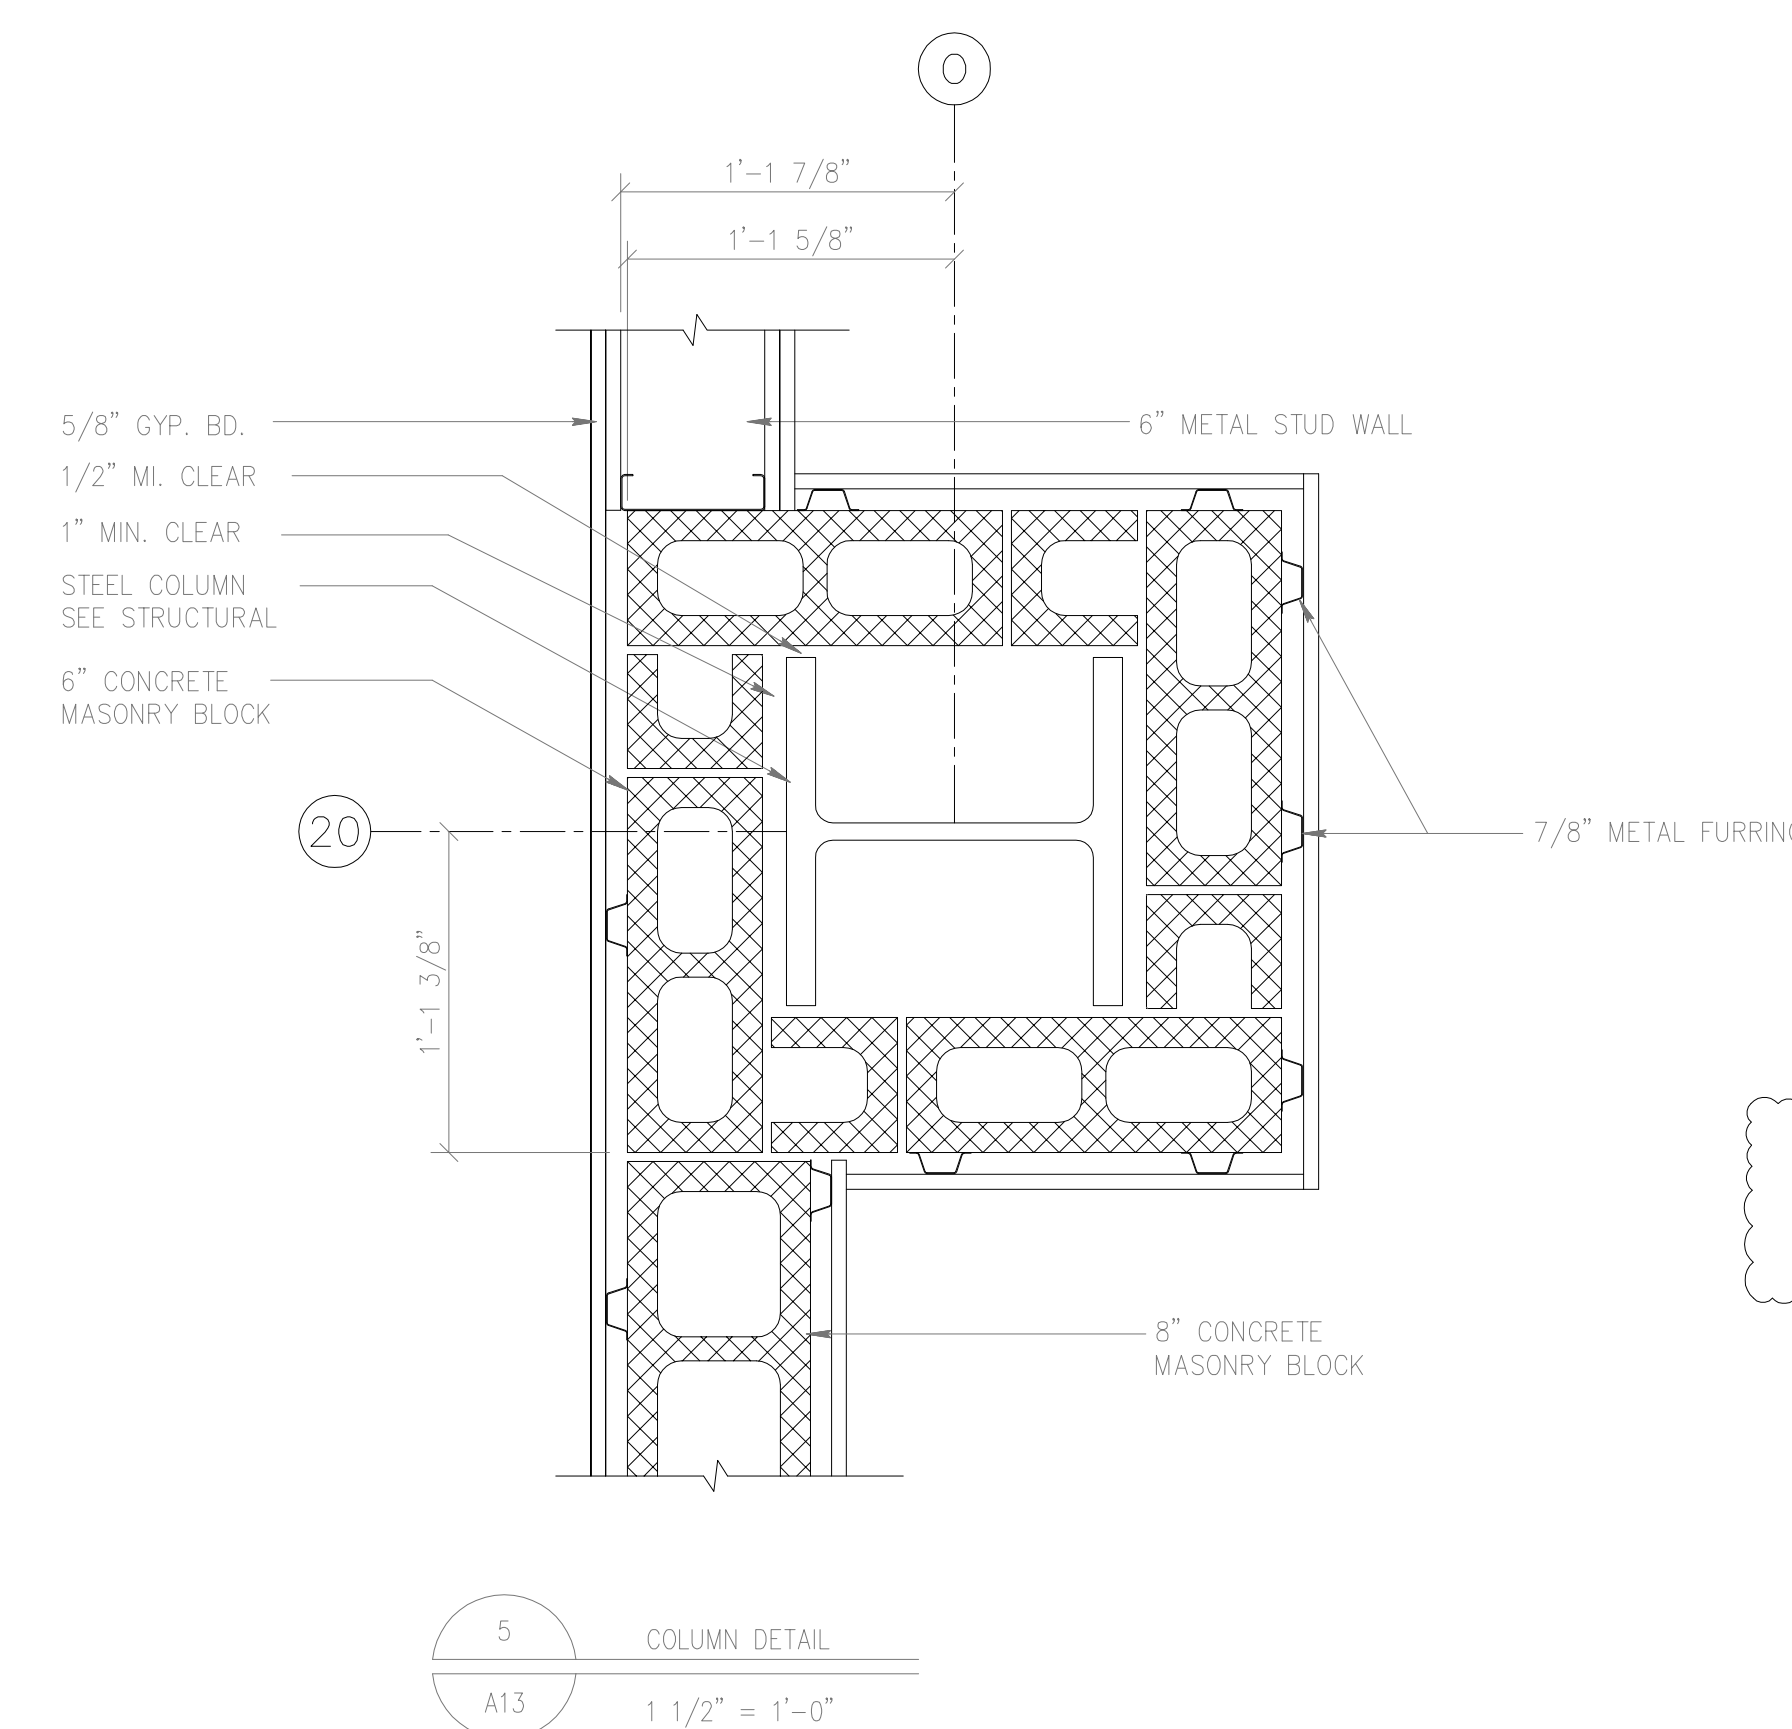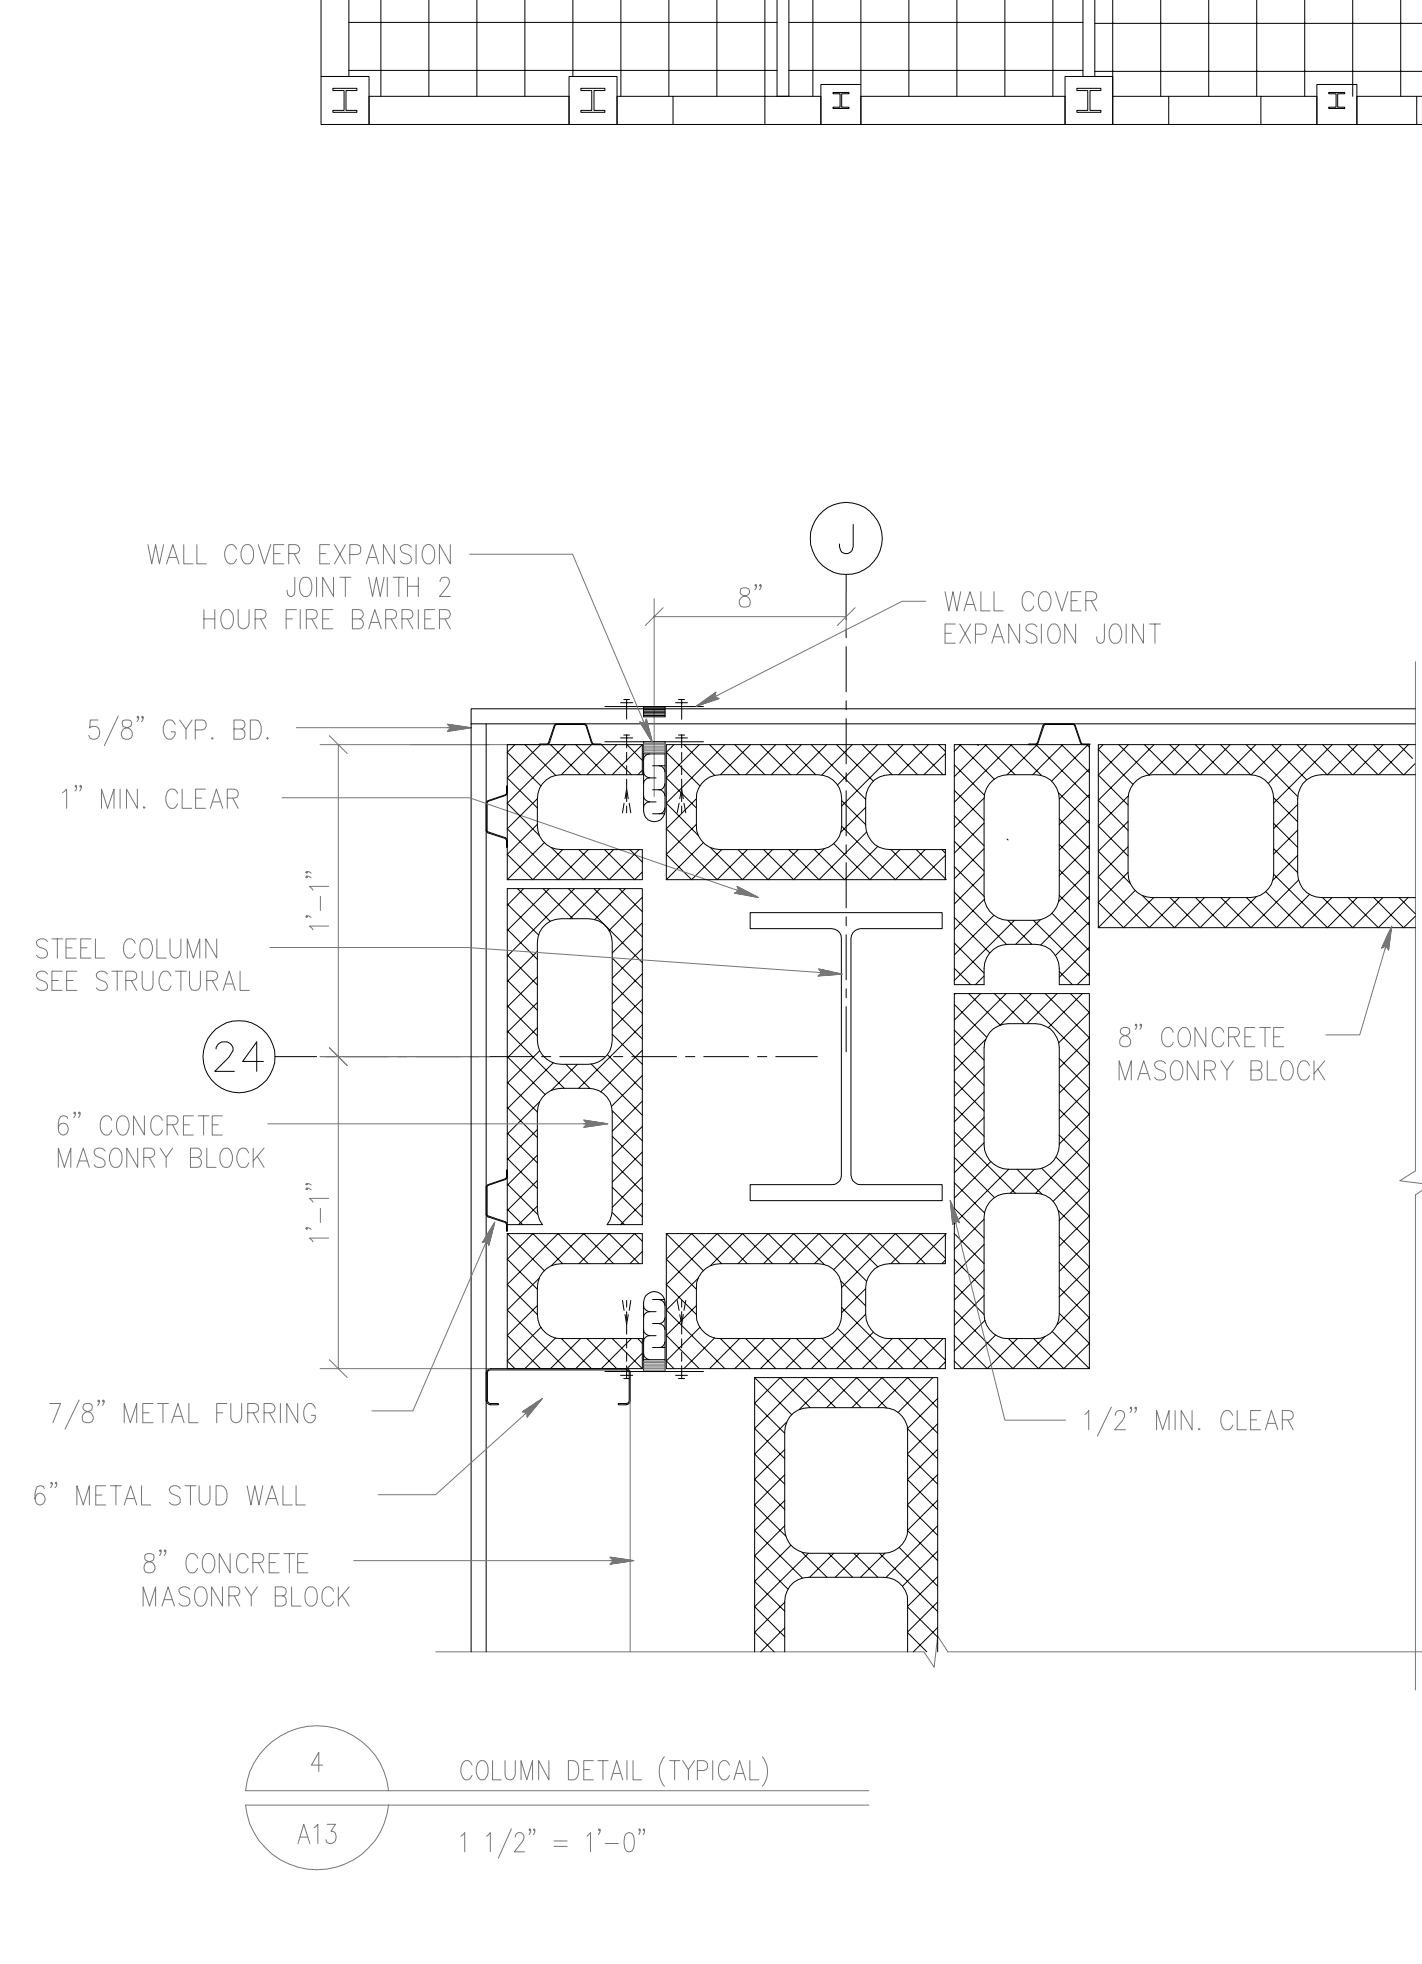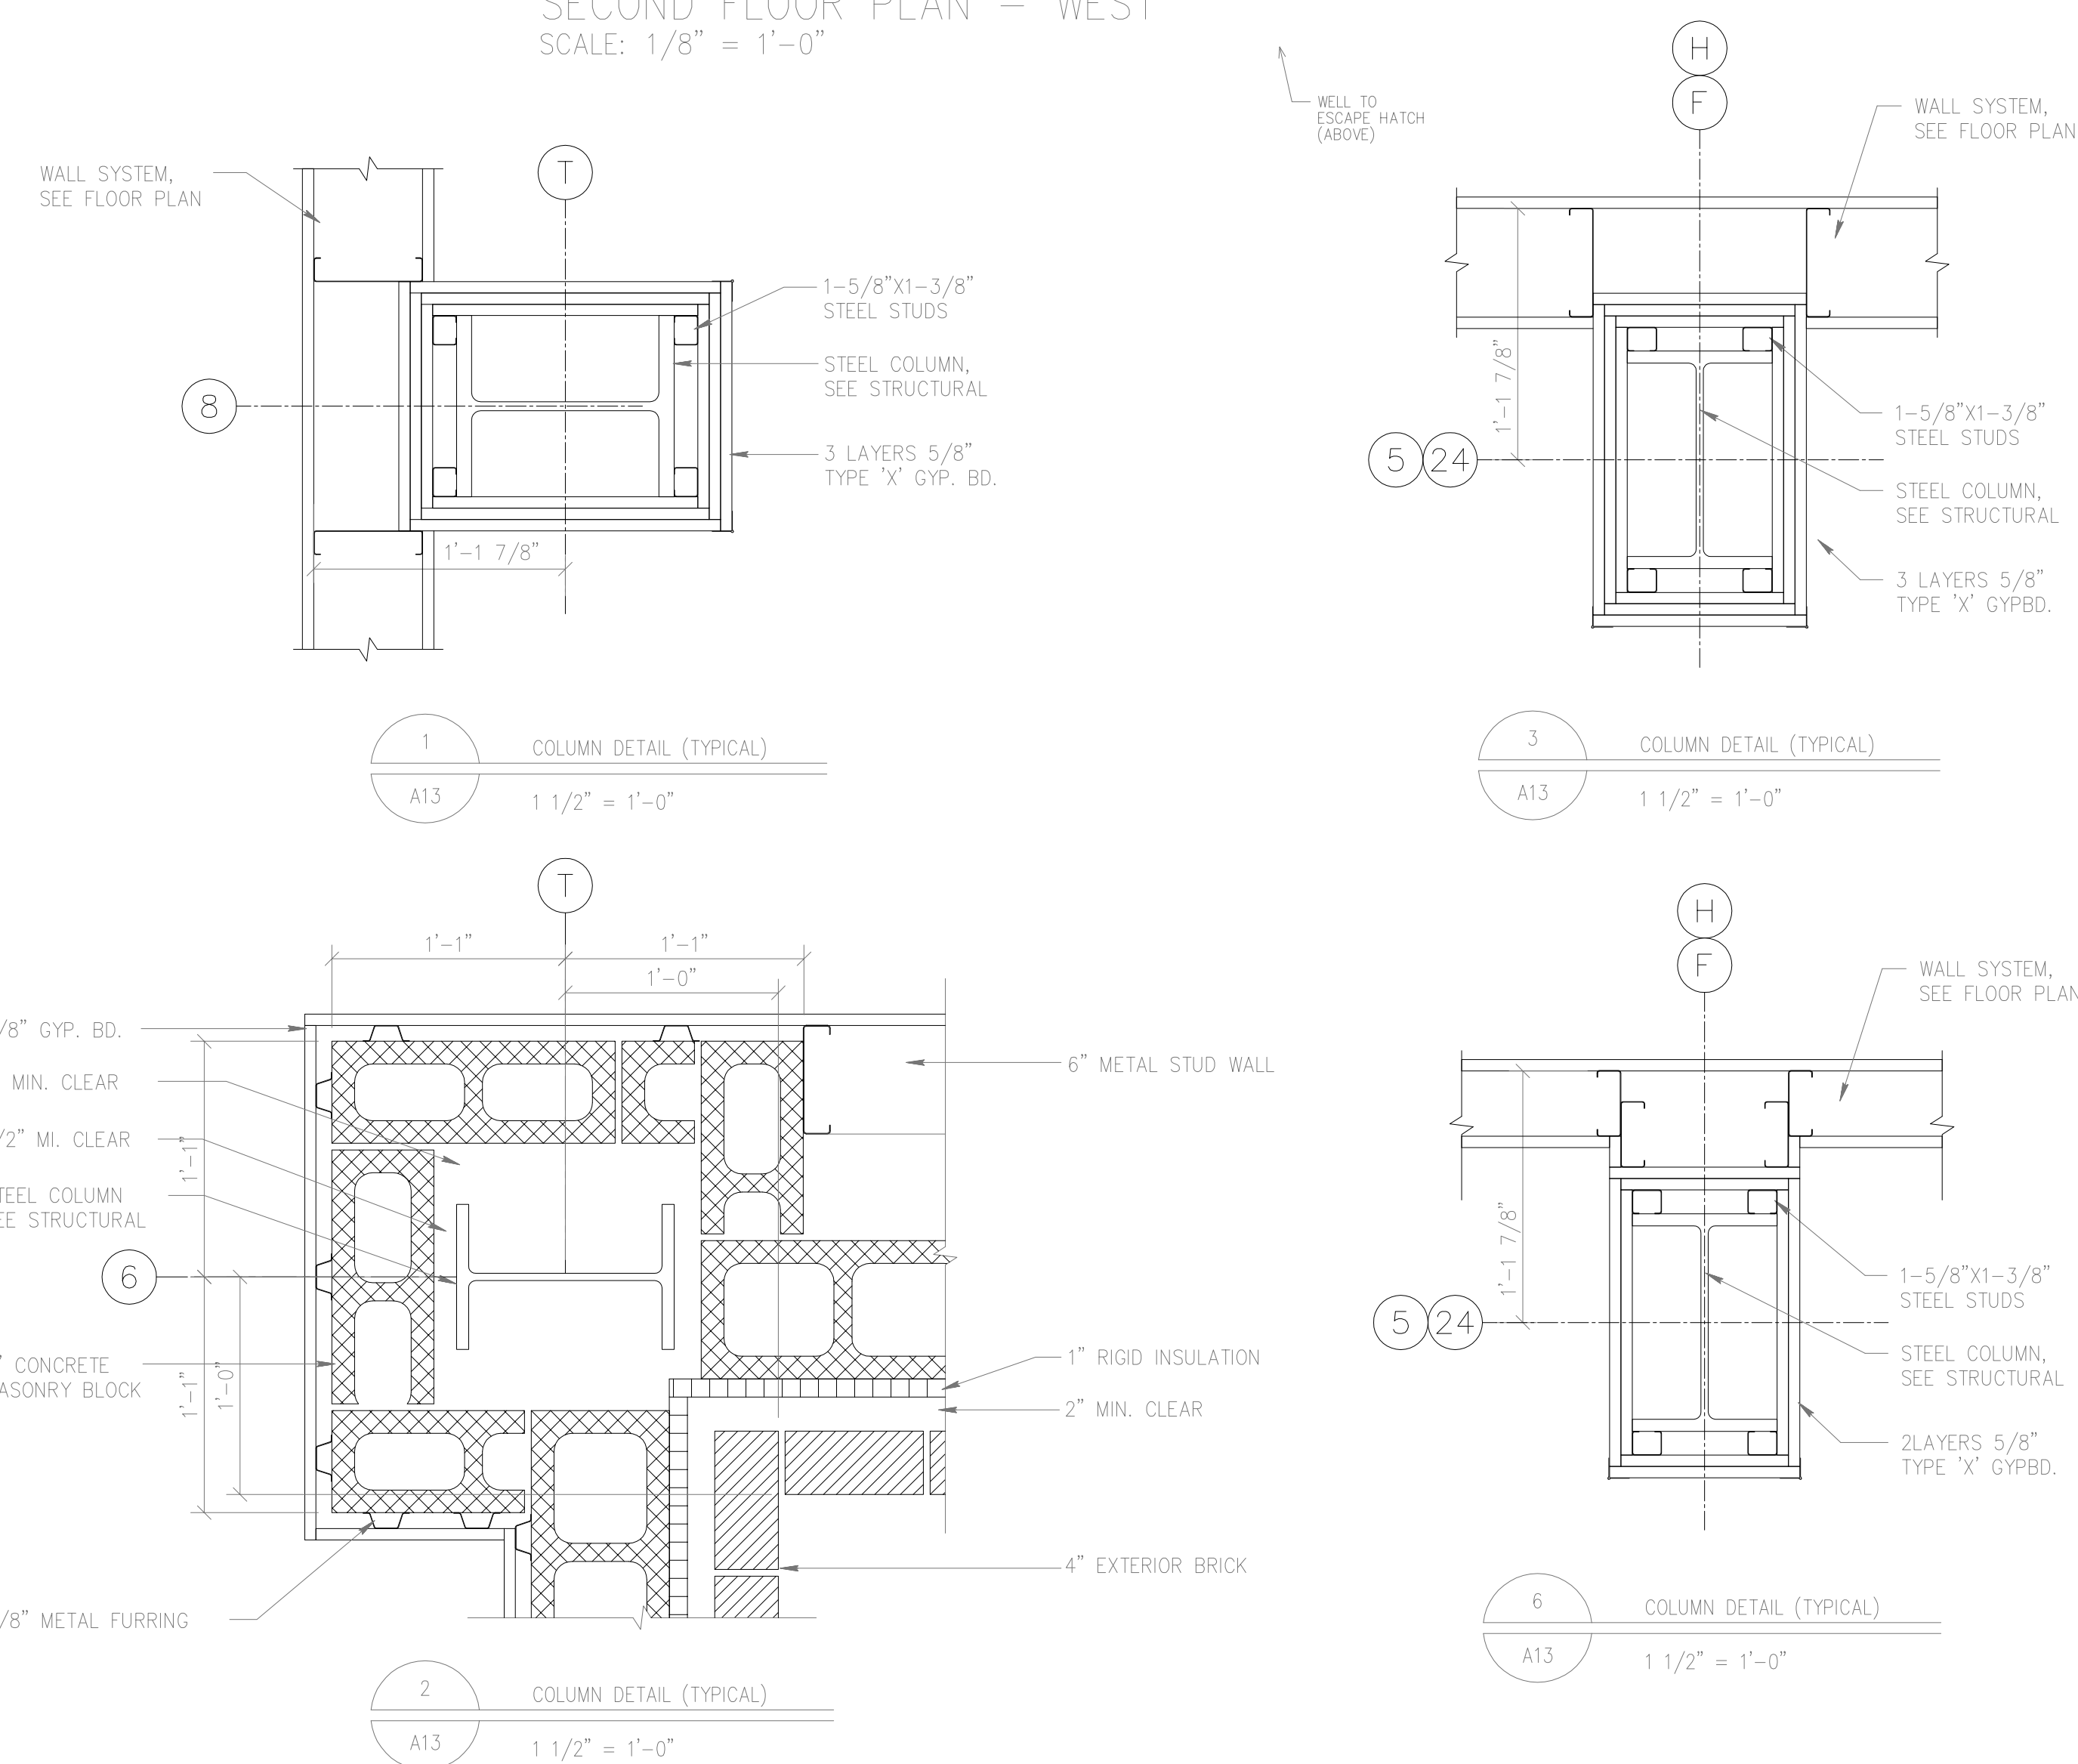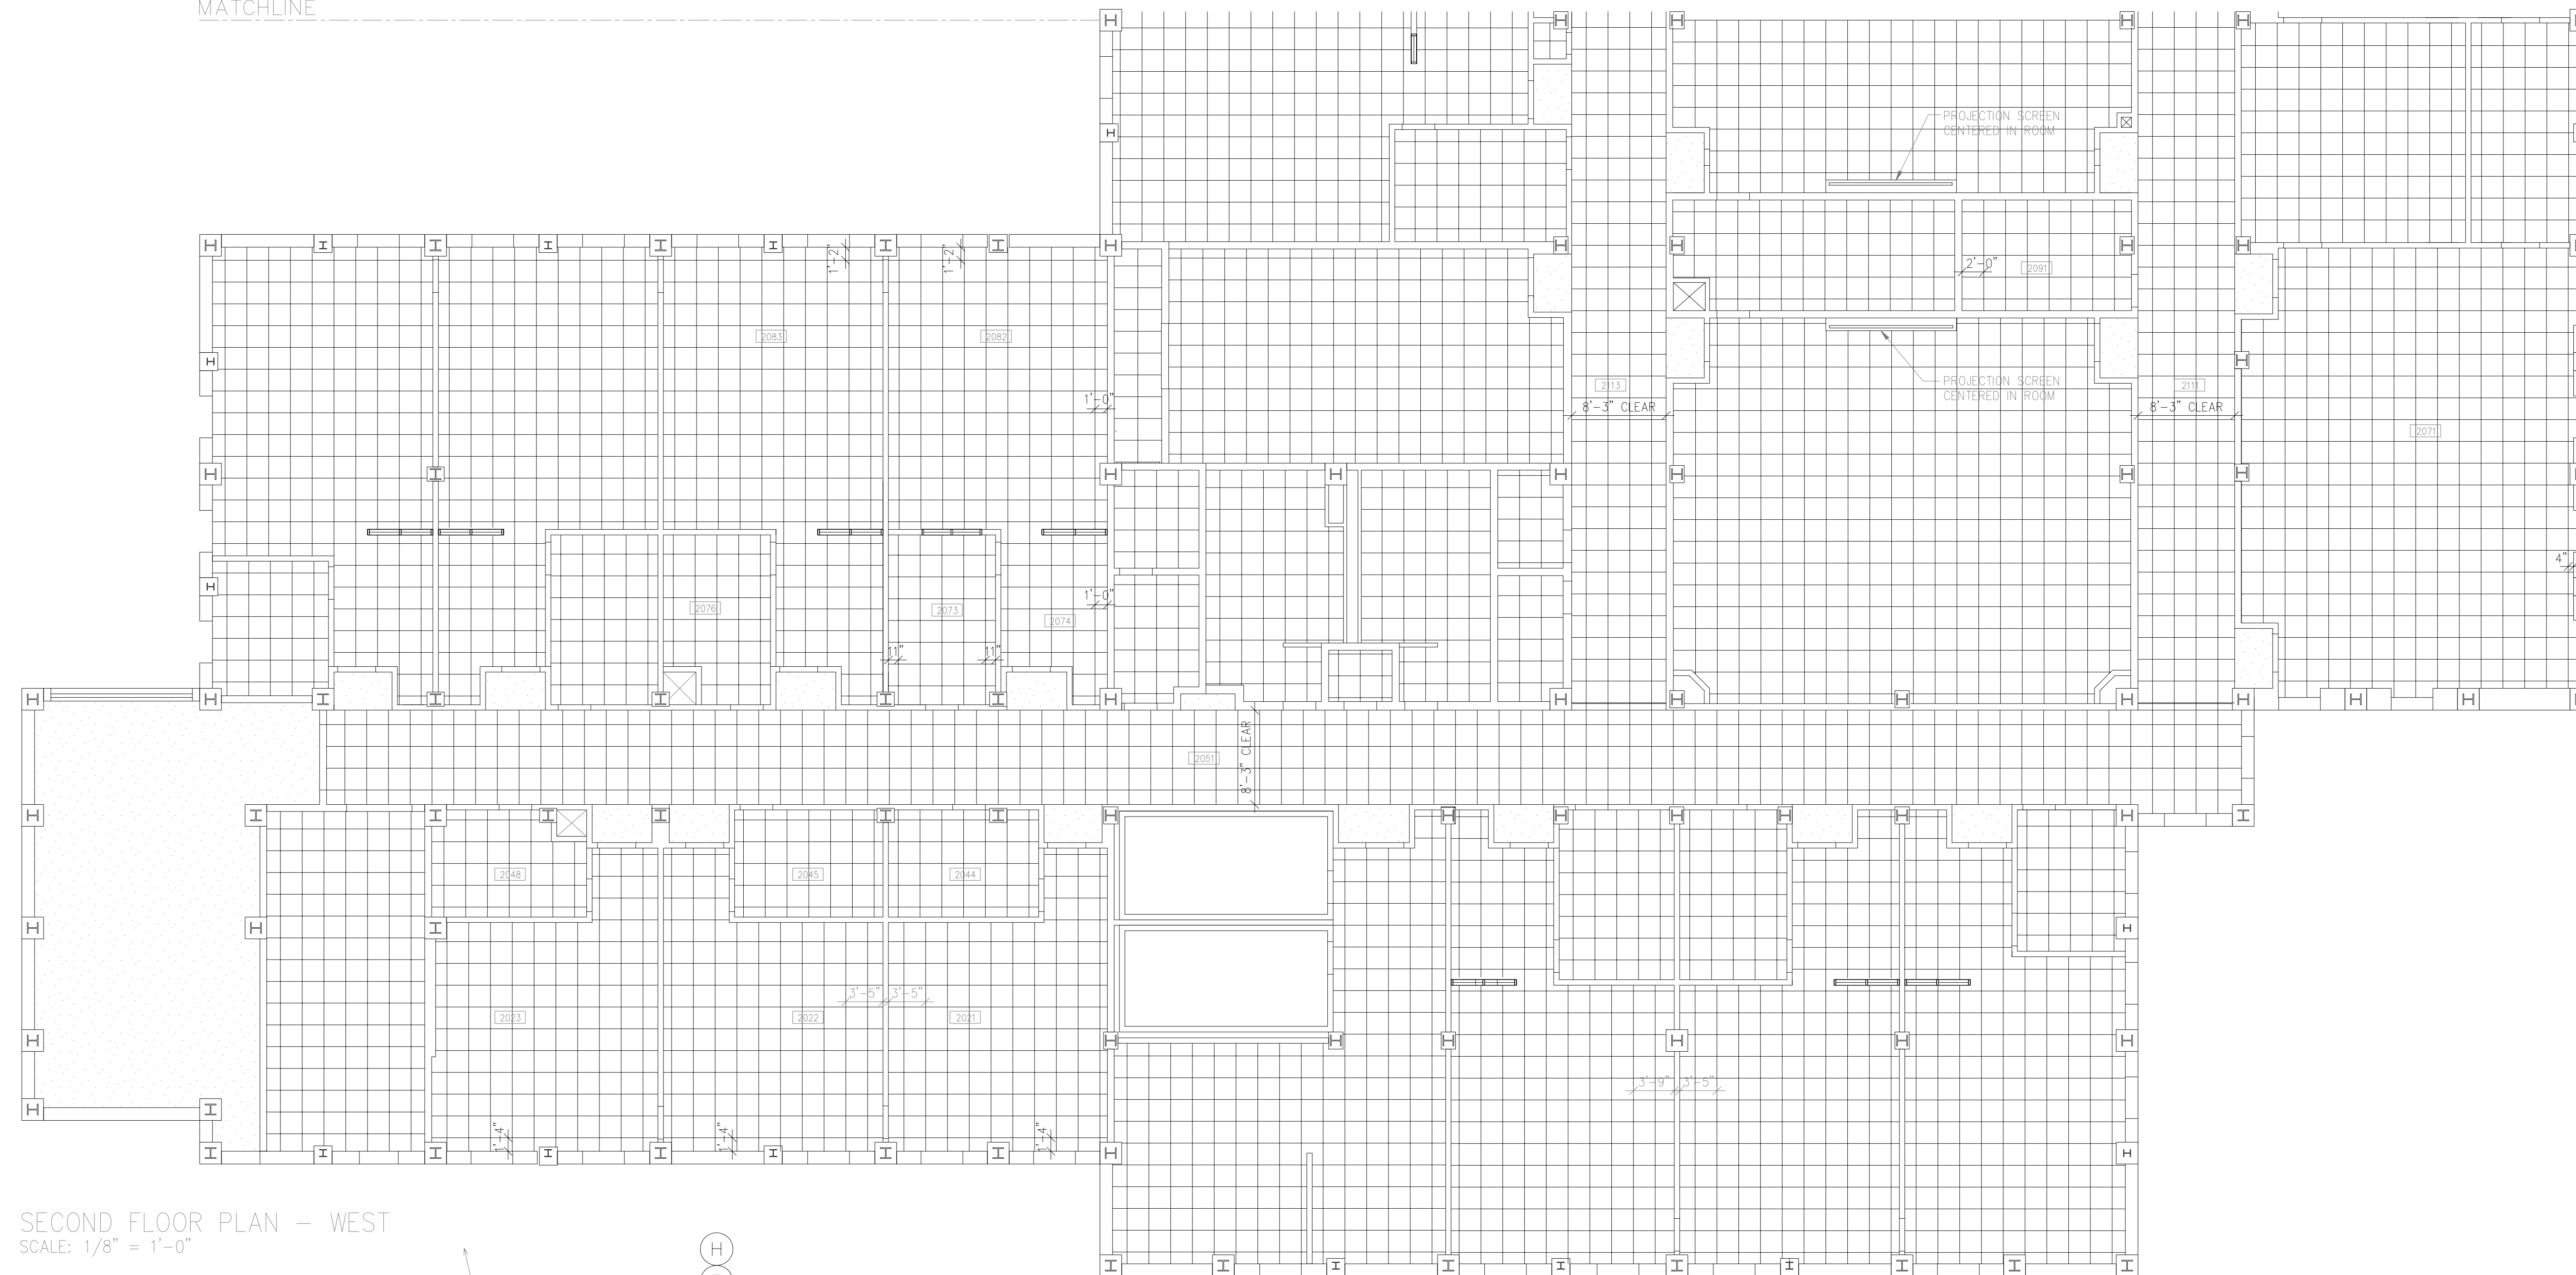

REVISION NOTE:
REVISIONS IDENTIFIED BY ROOM
NUMBER LOCATED ON PLANS. (TYPICAL)

DRAWING REVISIONS:		
NO.	DATE:	REMARKS:
1	6/14/95	CEILING PLAN REVISION

DATE: 6/12/95
PROJECT#: 9305
DESIGNED BY: WGF
DRAWN BY: MAG
CHECKED BY: TWL
CHECKED BY: