

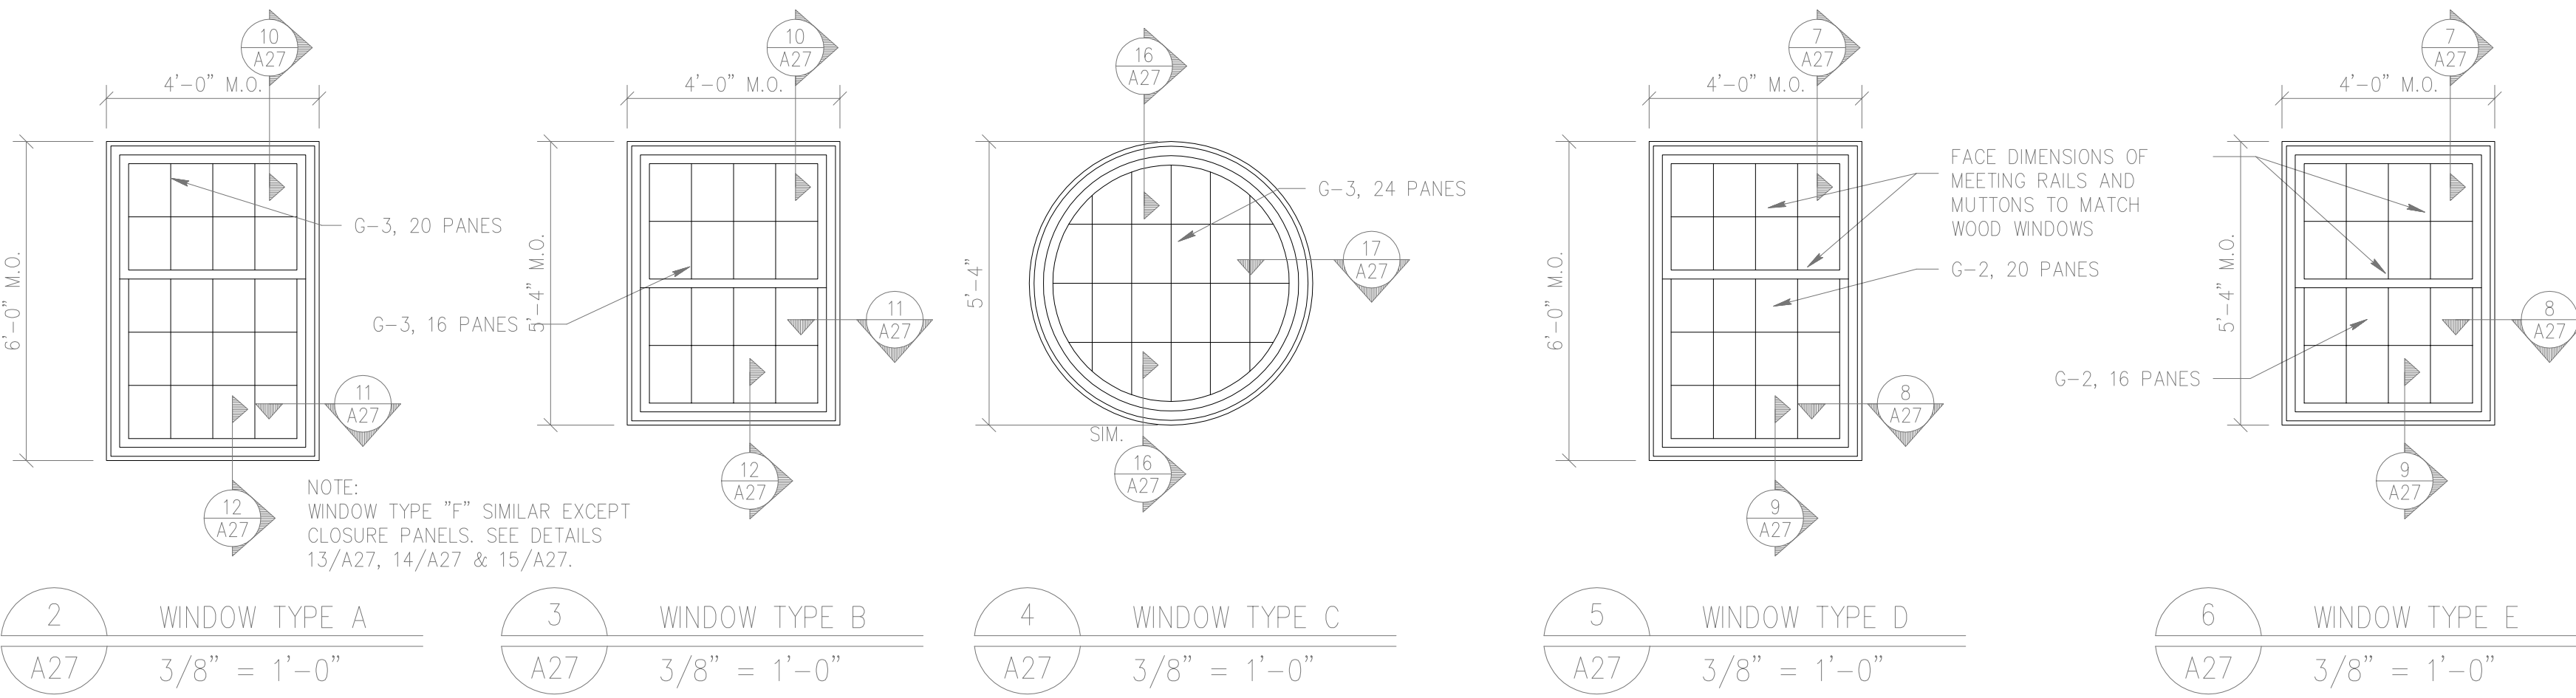


WINDOW DETAILS AND ELEVATIONS

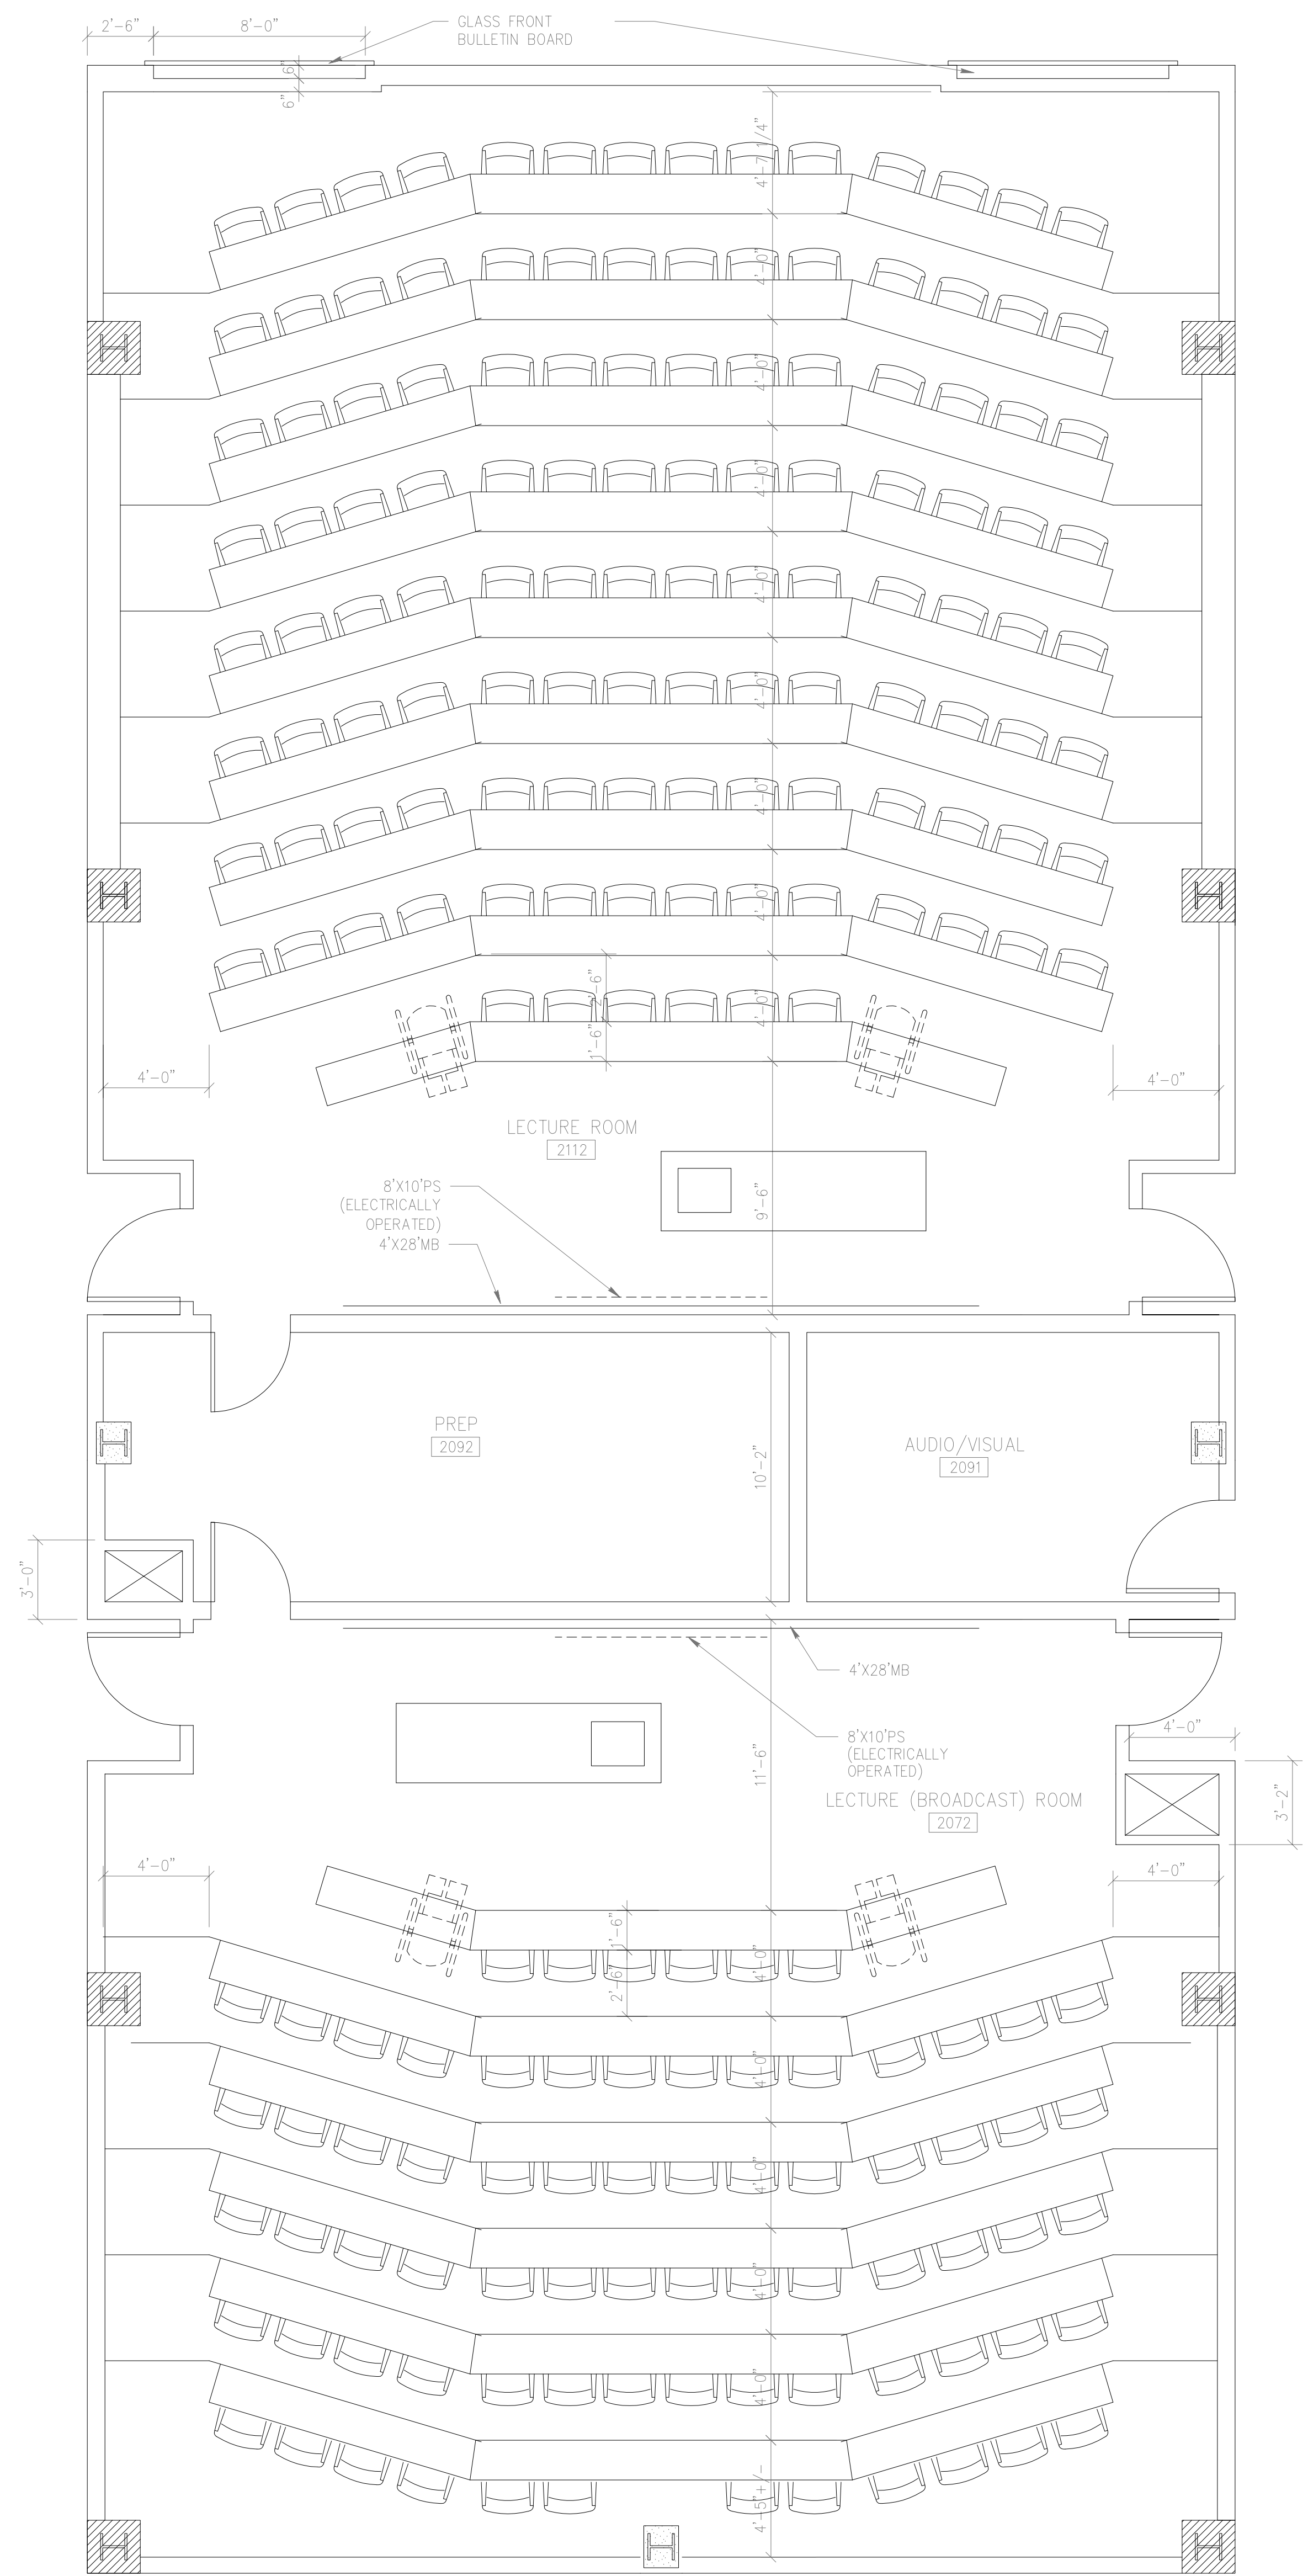

GLASS SCHEDULE	
G-1 GLASS	1/4" PLATE, CLEAR
G-2 GLASS	1/4" WIRE PLATE, CLEAR
G-3 GLASS	5/8" INSULATED, CLEAR
G-4 GLASS	1/4" TEMPERED, CLEAR

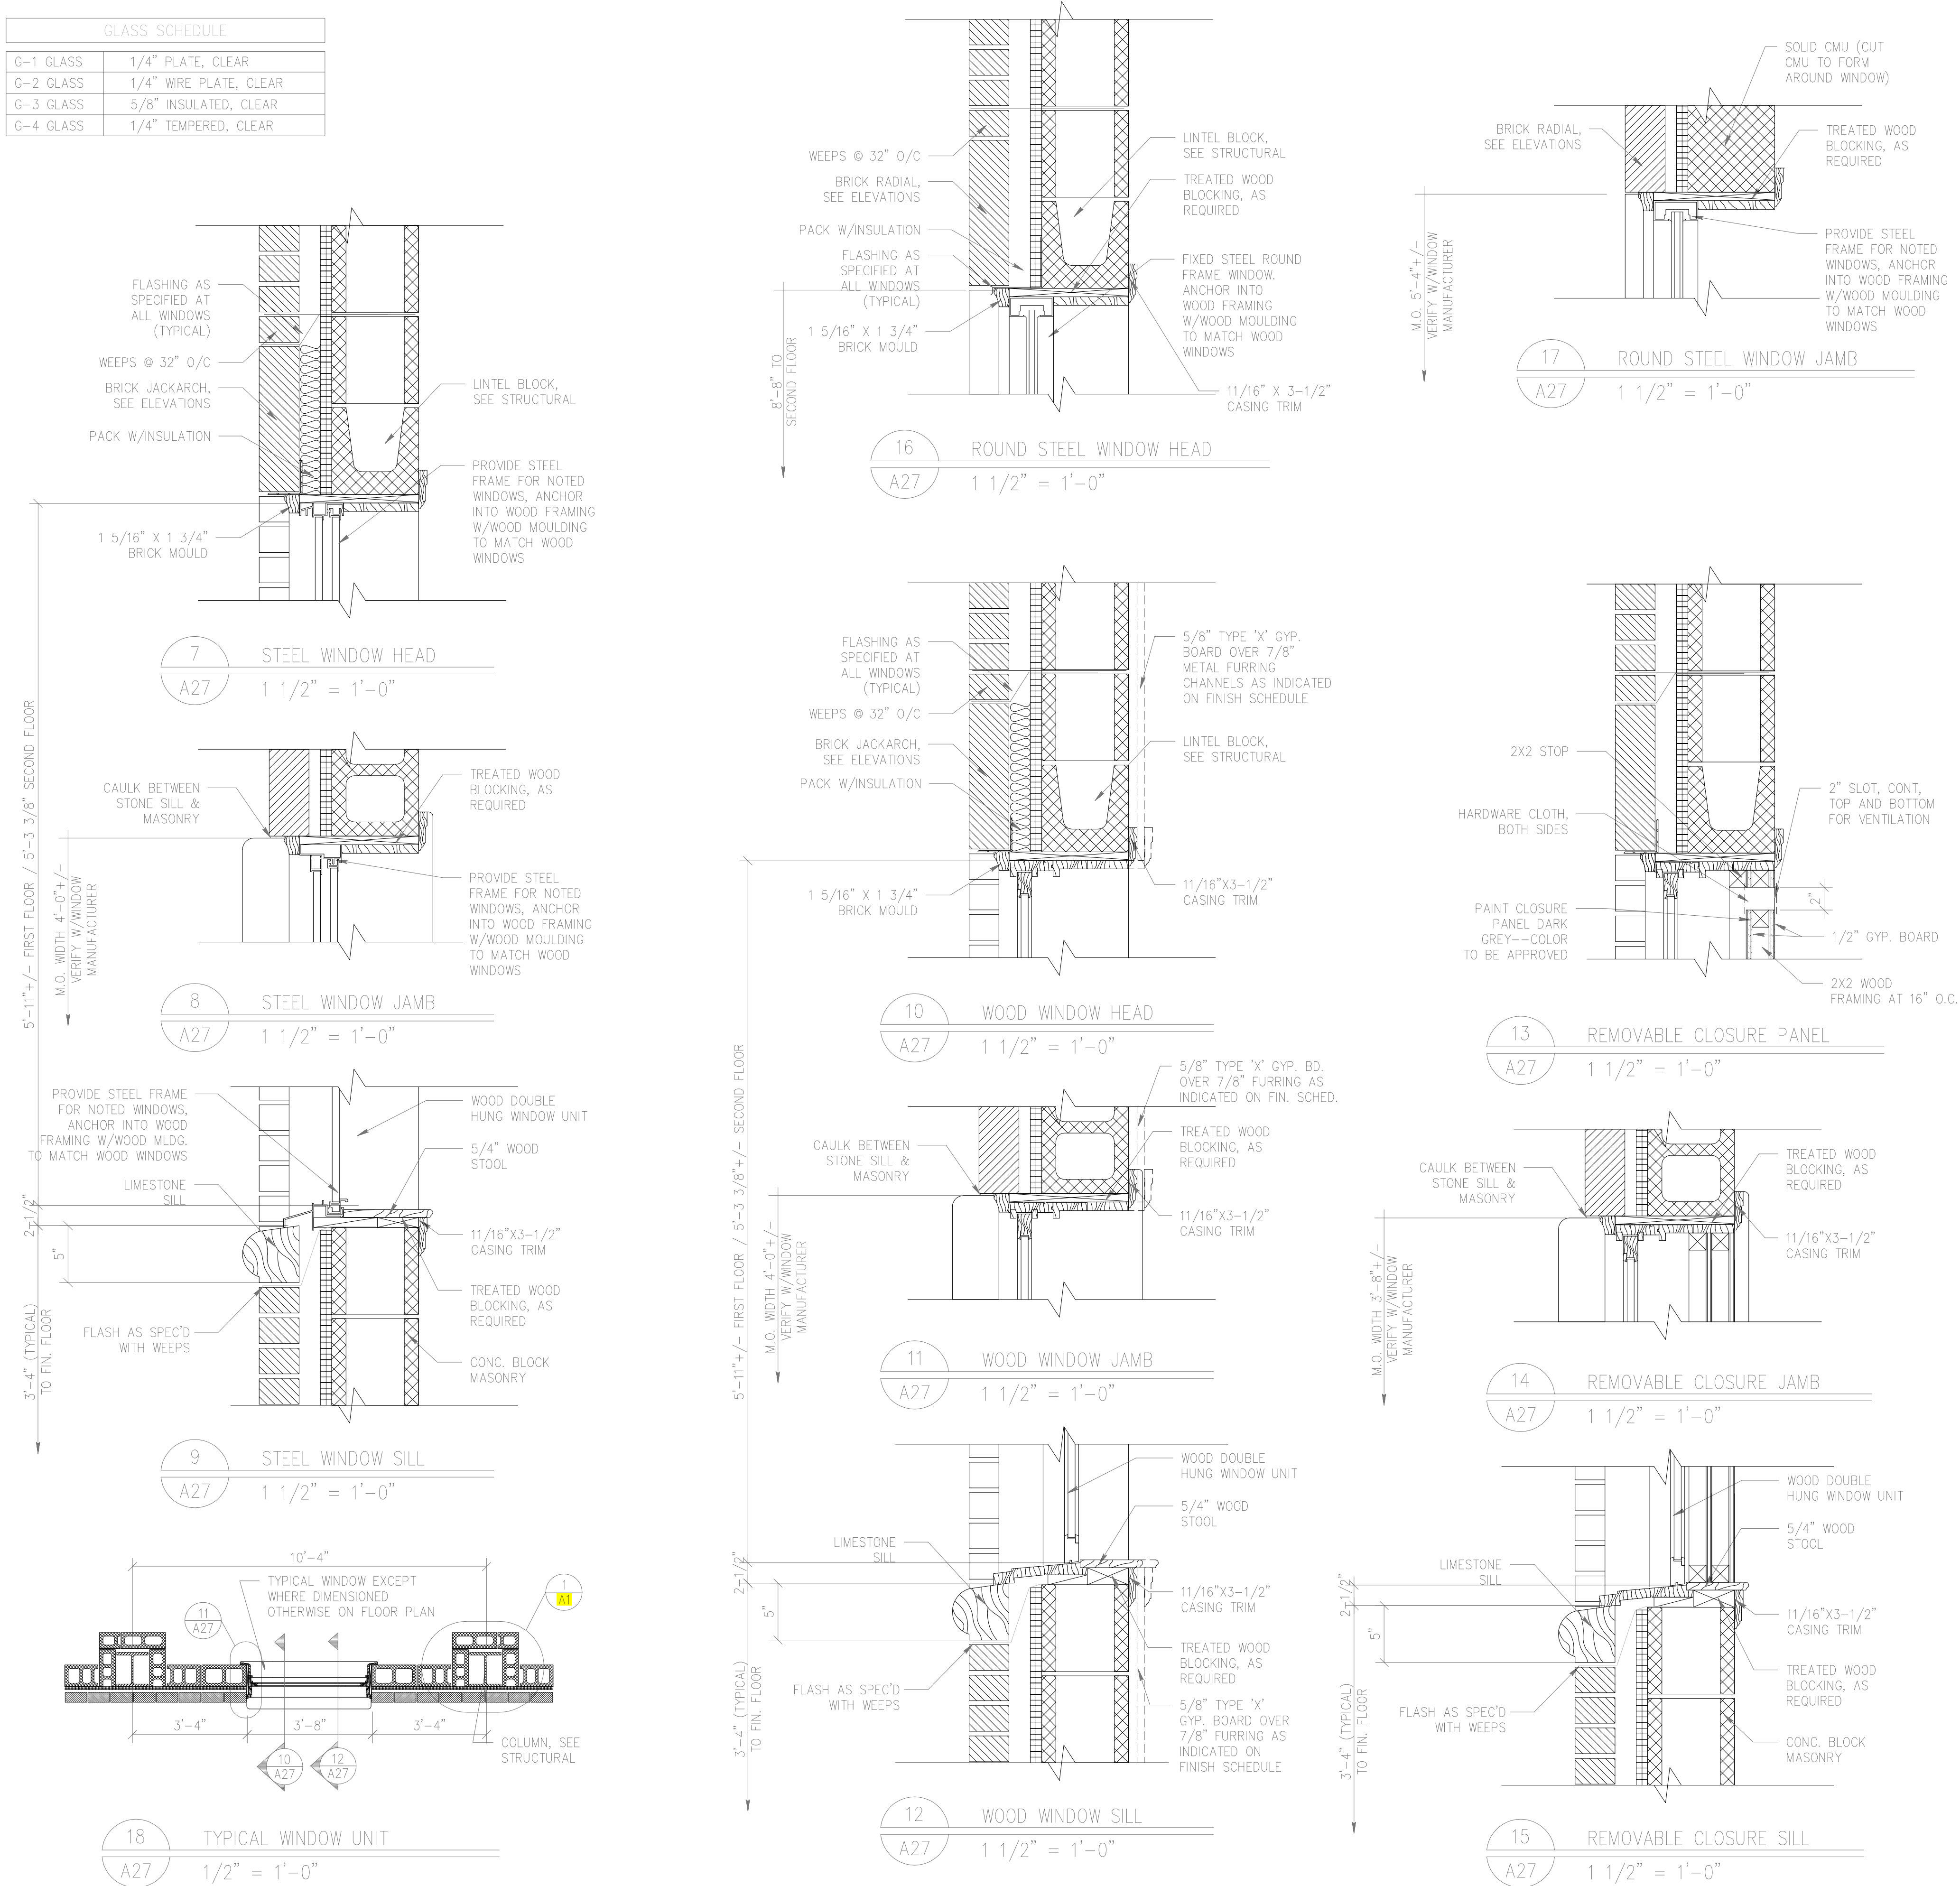

DRAWING REVISIONS:		
NO.	DATE:	REMARKS:

DATE:	05/16/94
PROJECT#:	9305
DESIGNED BY:	W.G.F.
DRAWN BY:	C.J.S.
CHECKED BY:	T.W.L.
CHECKED BY:	

SHEET NO.:
A27

