


SHEET TITLE:


ENLARGED LECTURE
ROOM PLANS

SHEET NO.:


A28

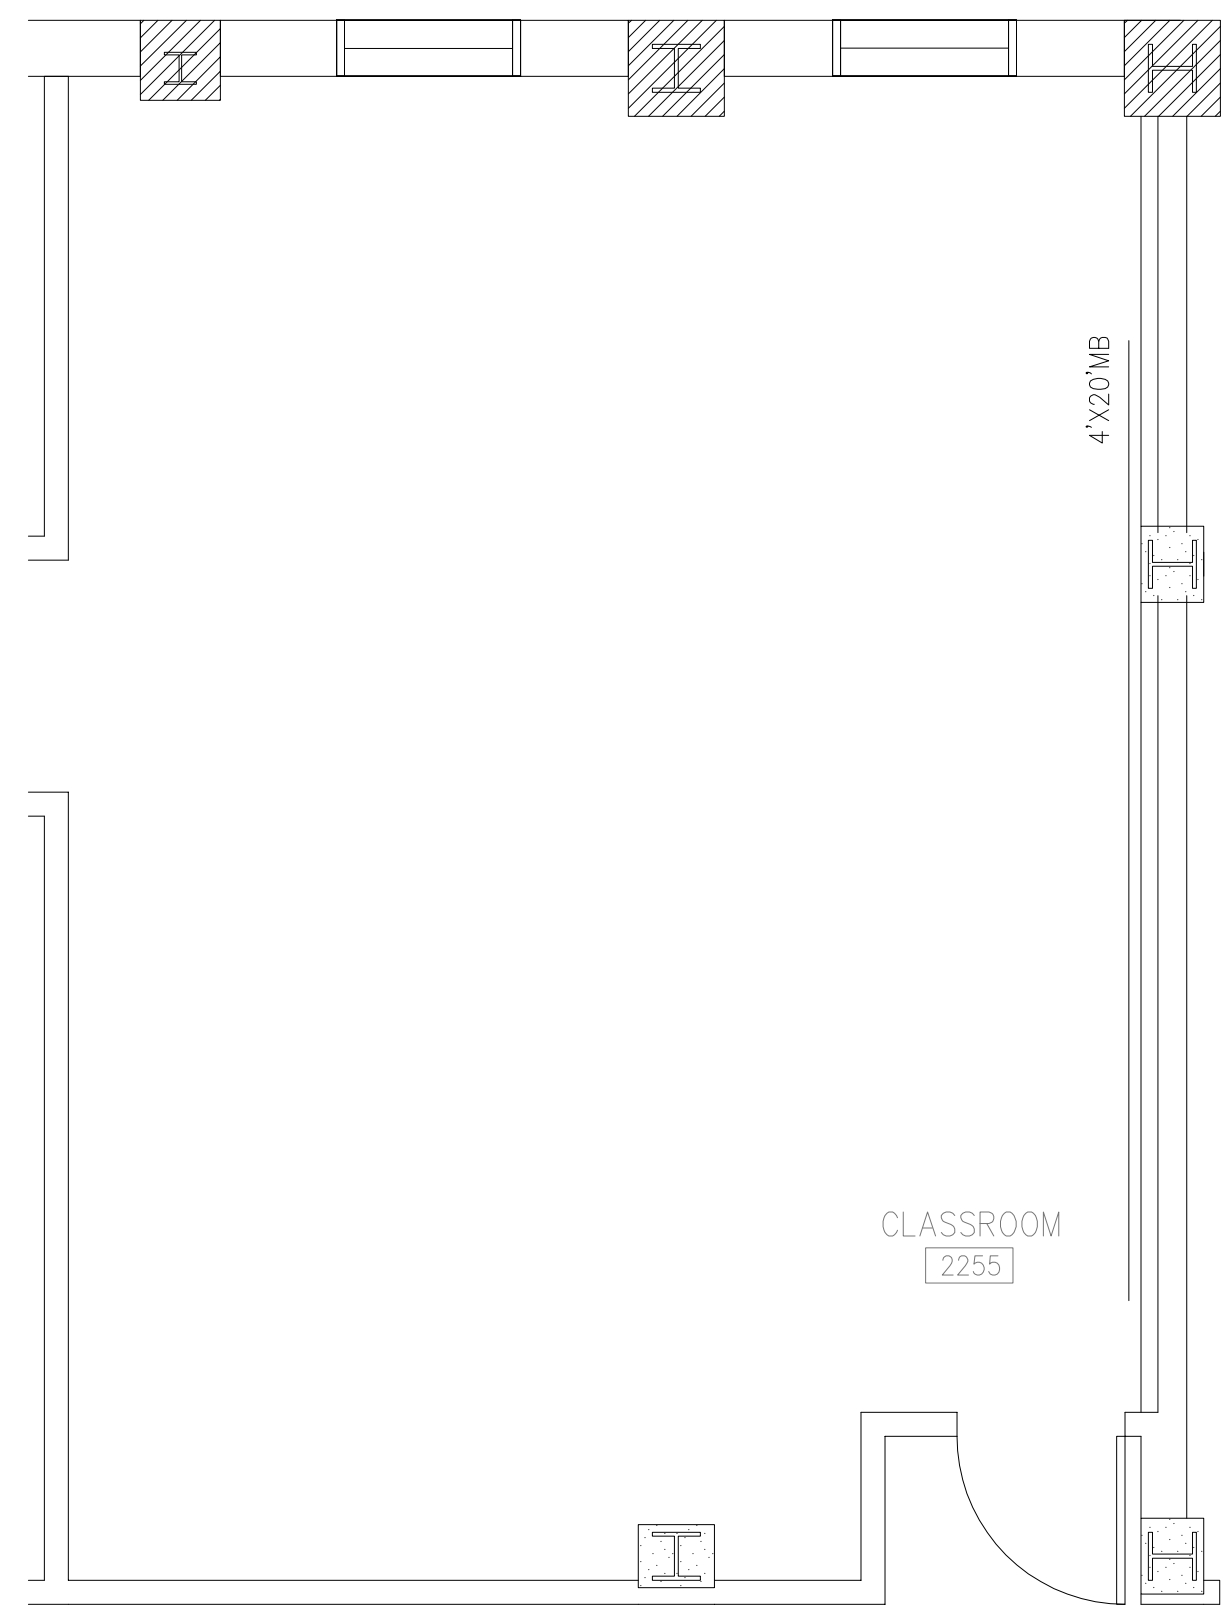


3
A28
ENLARGED PLAN OF CHEMISTRY CLASSROOM #2255
1/4" = 1'-0"

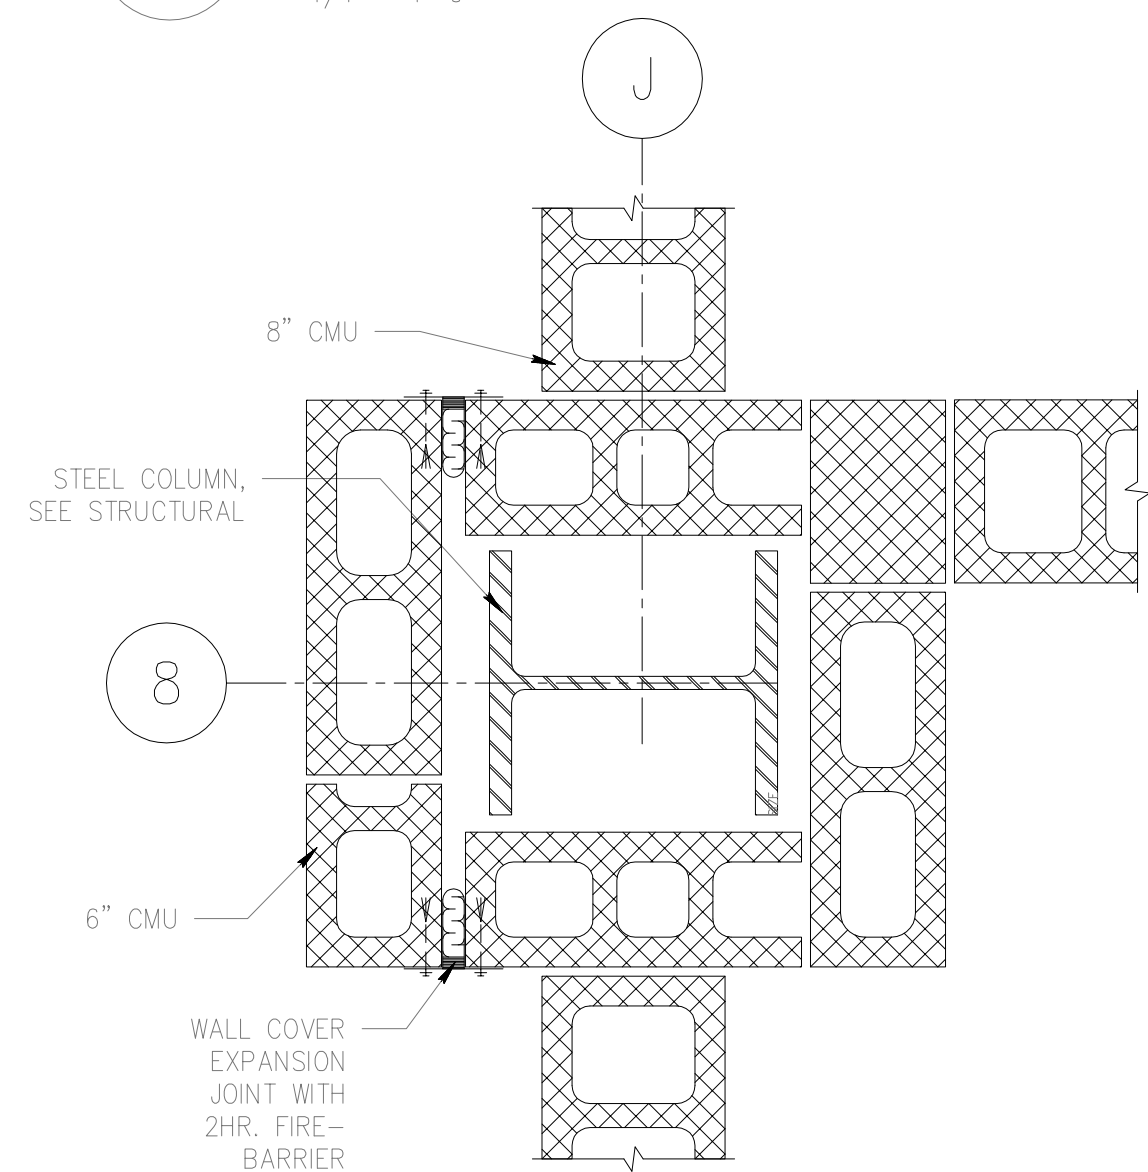

8
A28
EXPANSION JOINT @ COLUMN DETAIL
1 1/2" = 1'-0"

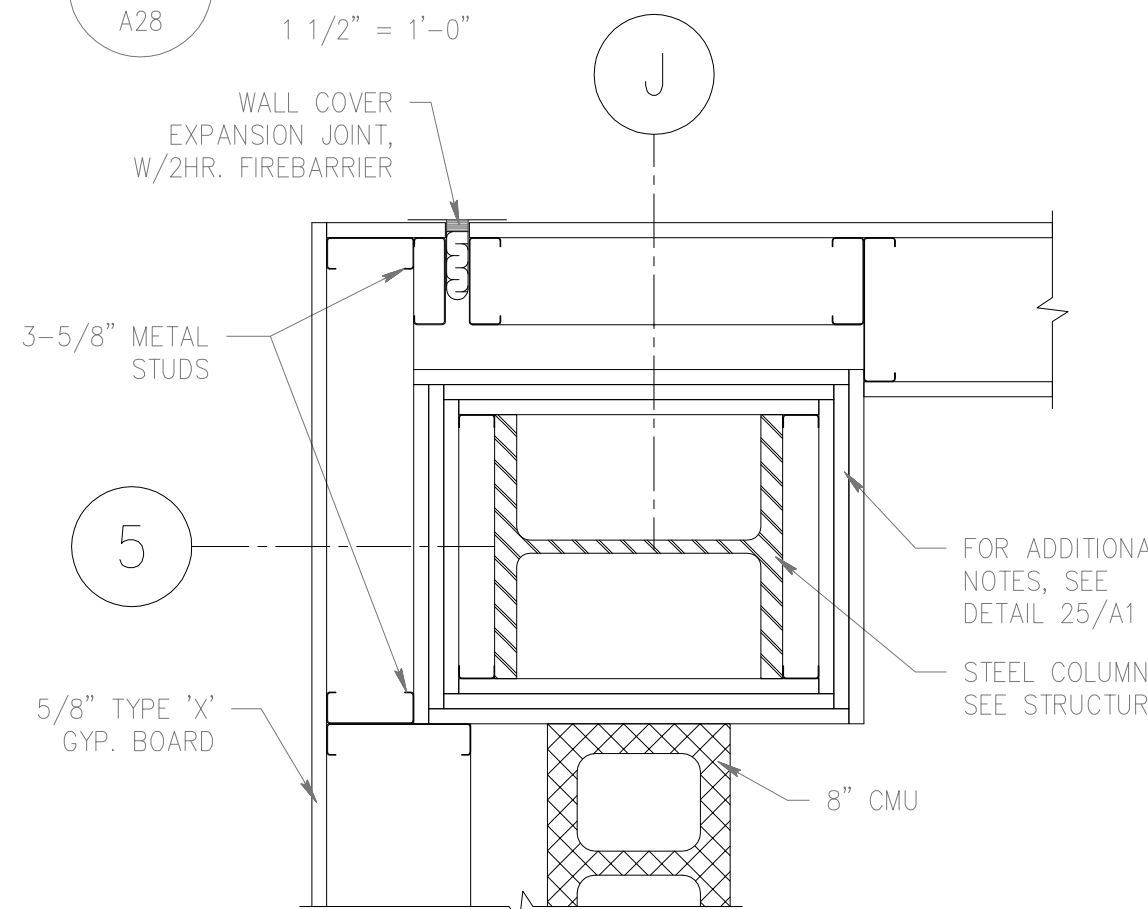


5
A28
EXPANSION JOINT @ COLUMN DETAIL
1 1/2" = 1'-0"

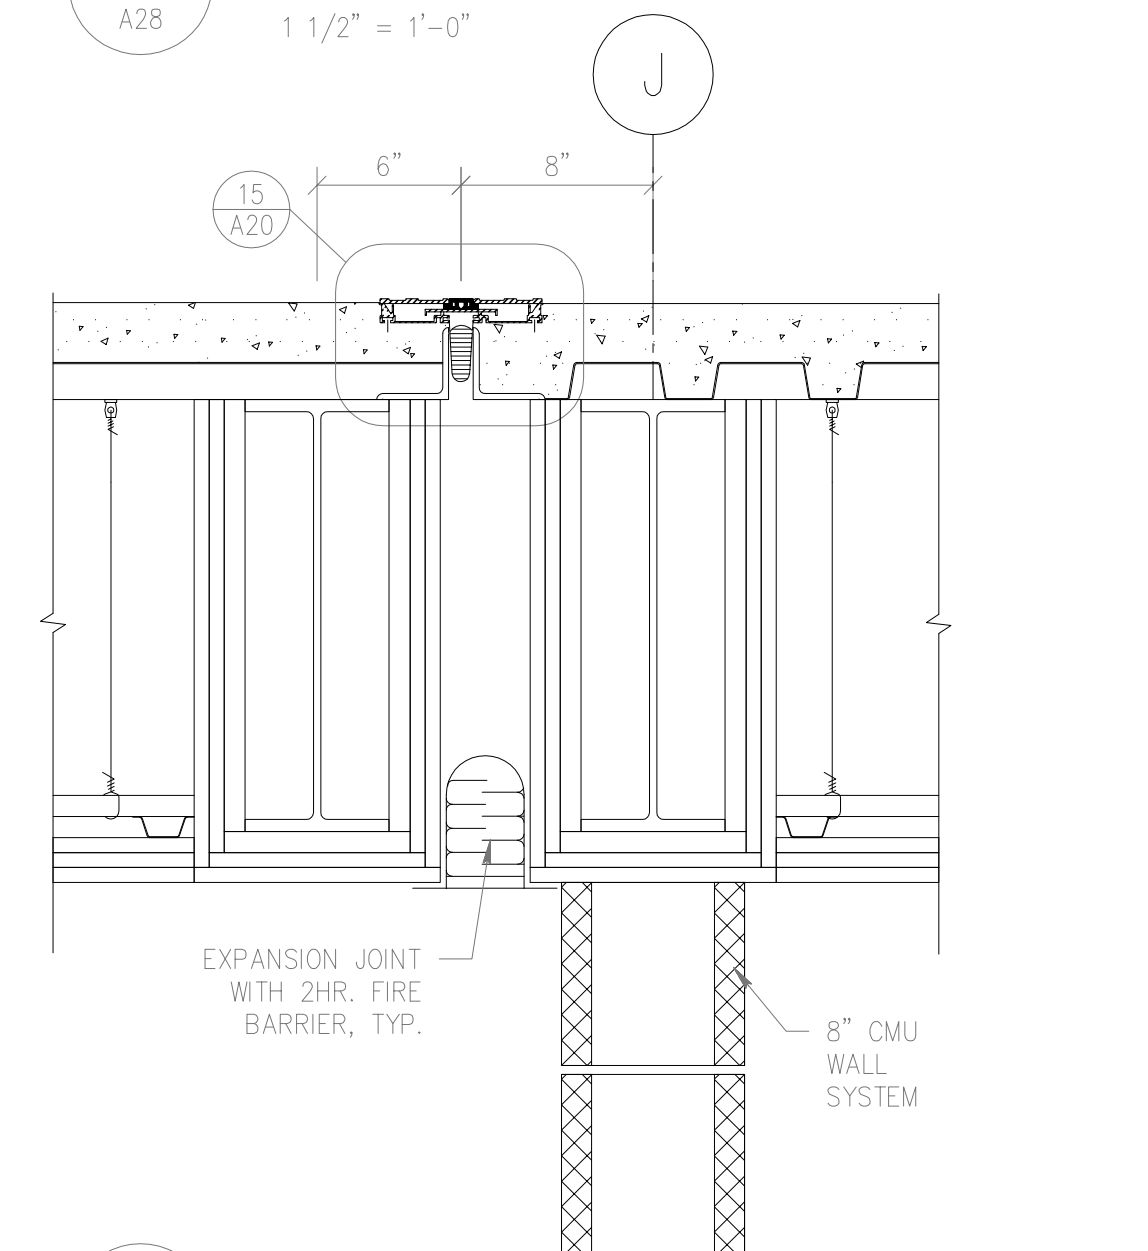


9
A28
EXPANSION JOINT @ COLUMN DETAIL
1 1/2" = 1'-0"




10
A28
FLOOR EXPANSION JOINT DETAIL
1 1/2" = 1'-0"

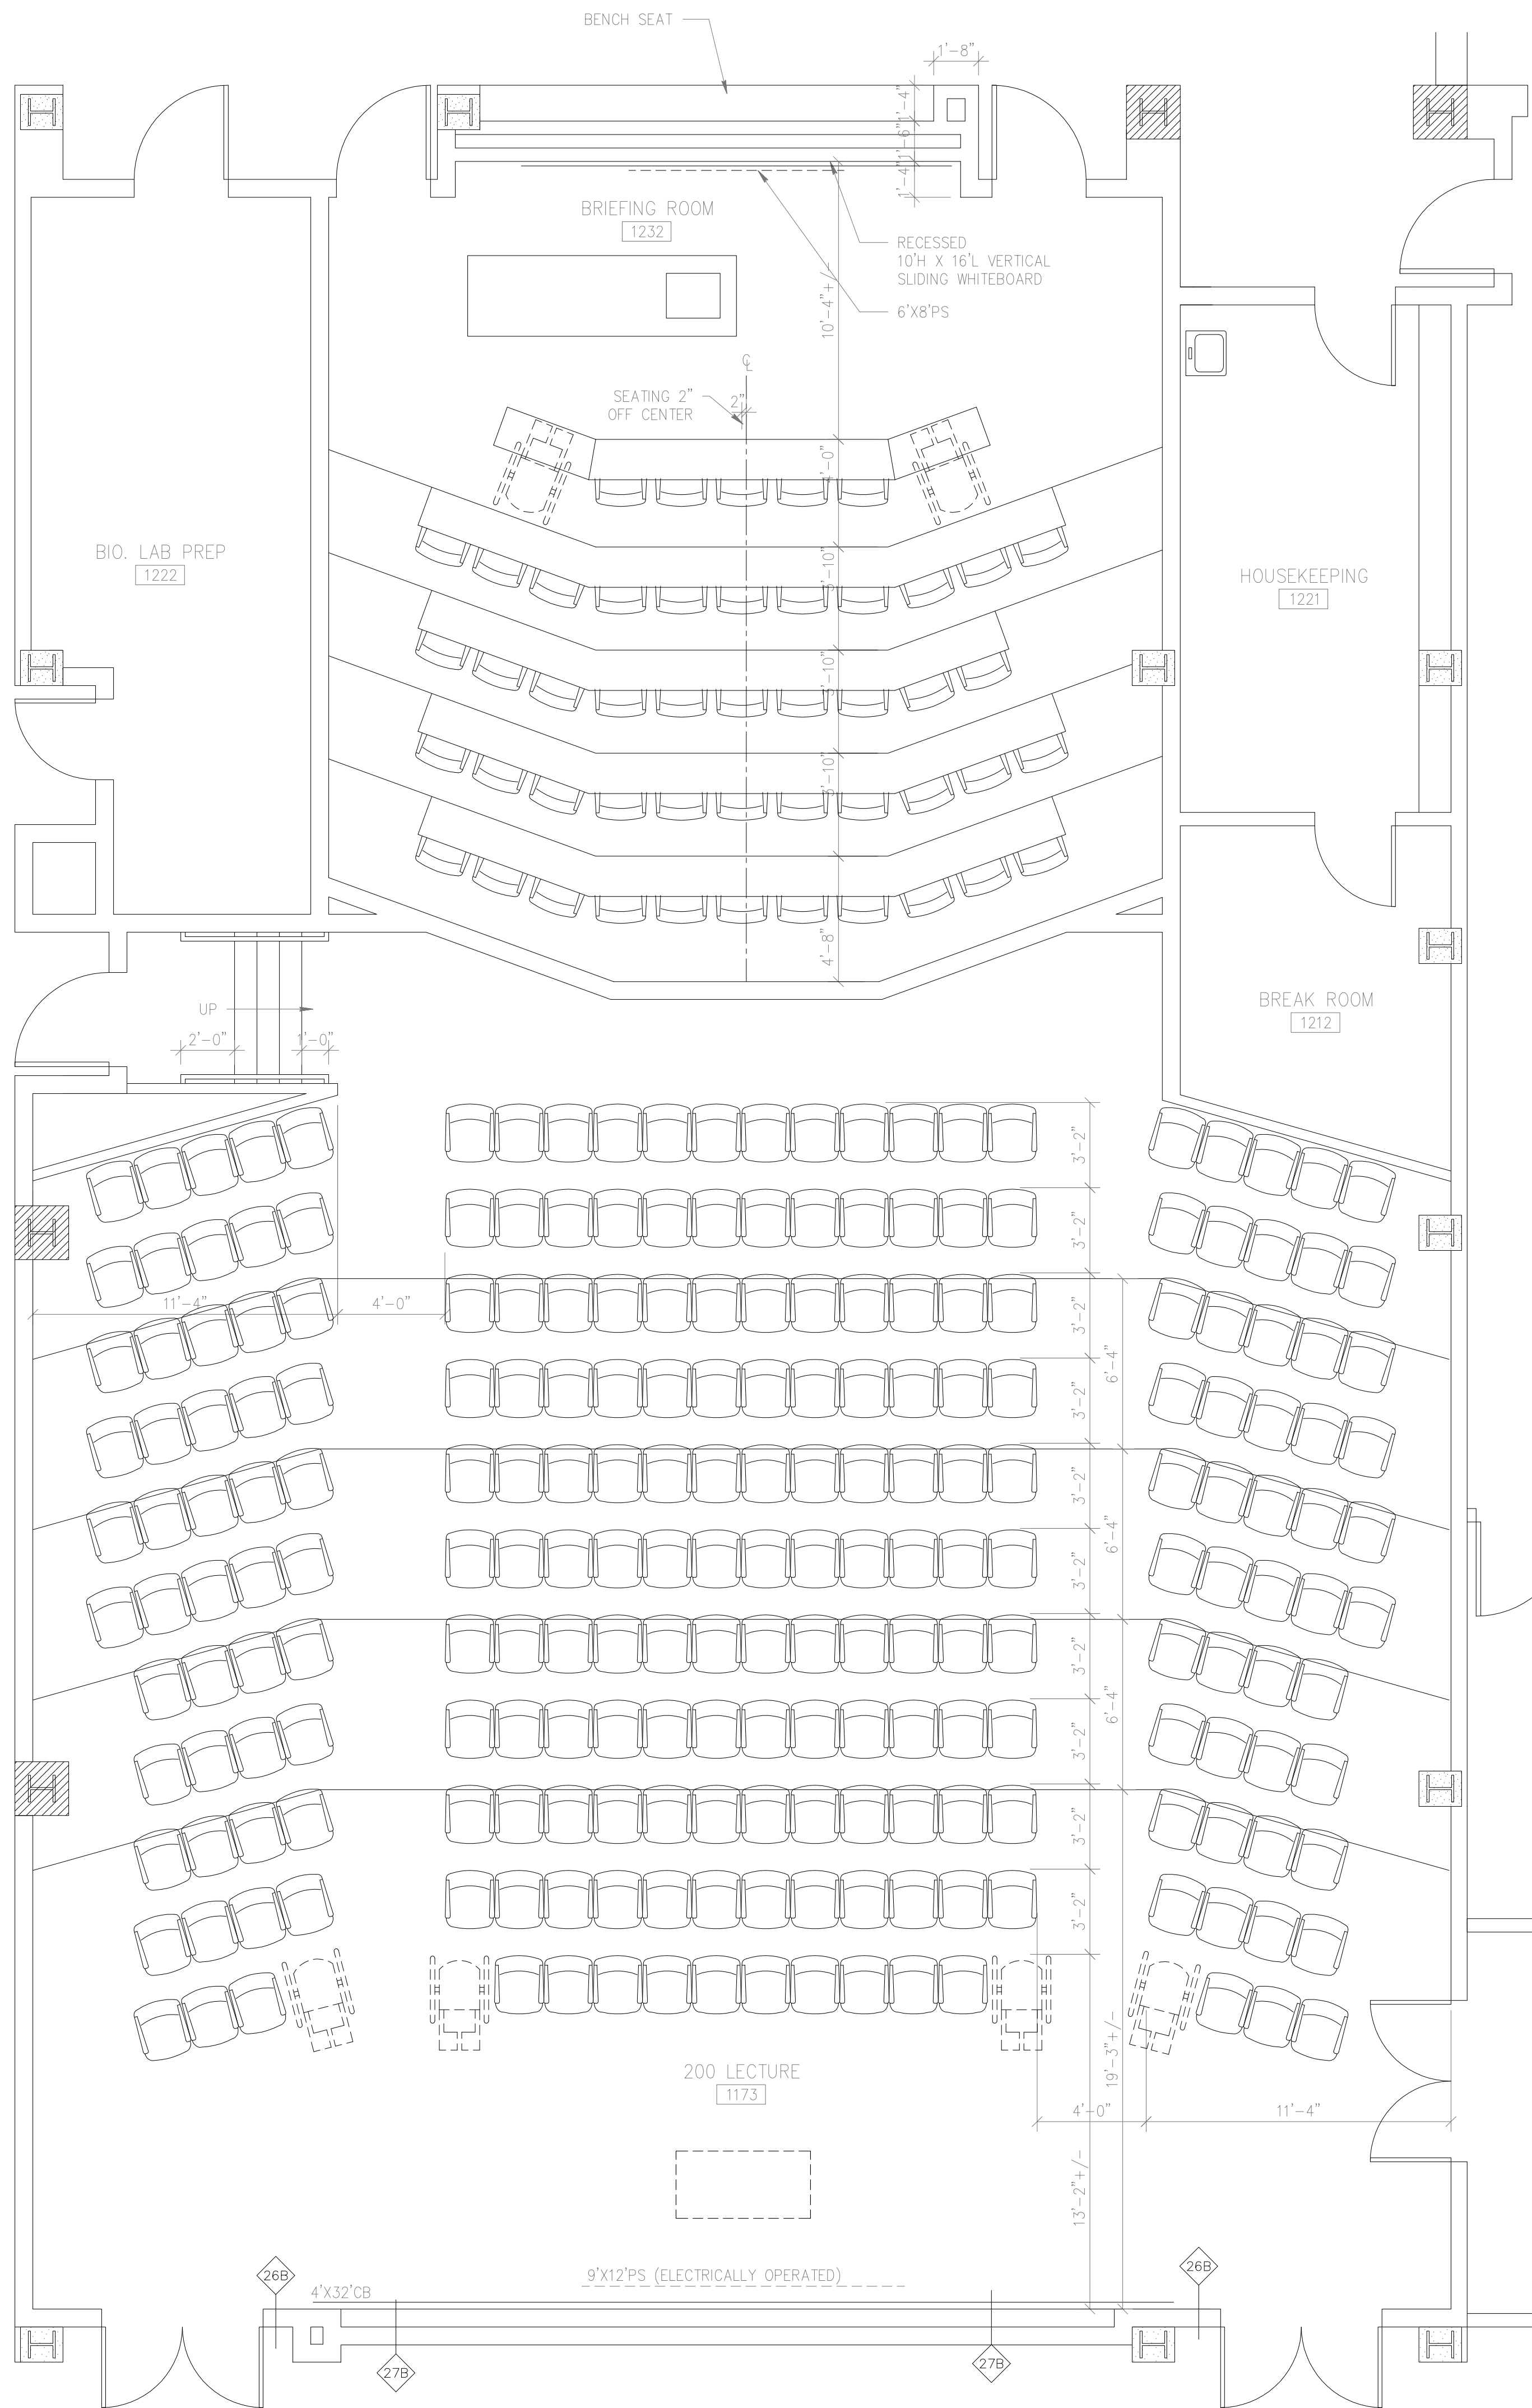


1
A28
ENLARGED PLAN OF 200-LECTURE HALL (ROOM #1173)
1/4" = 1'-0"

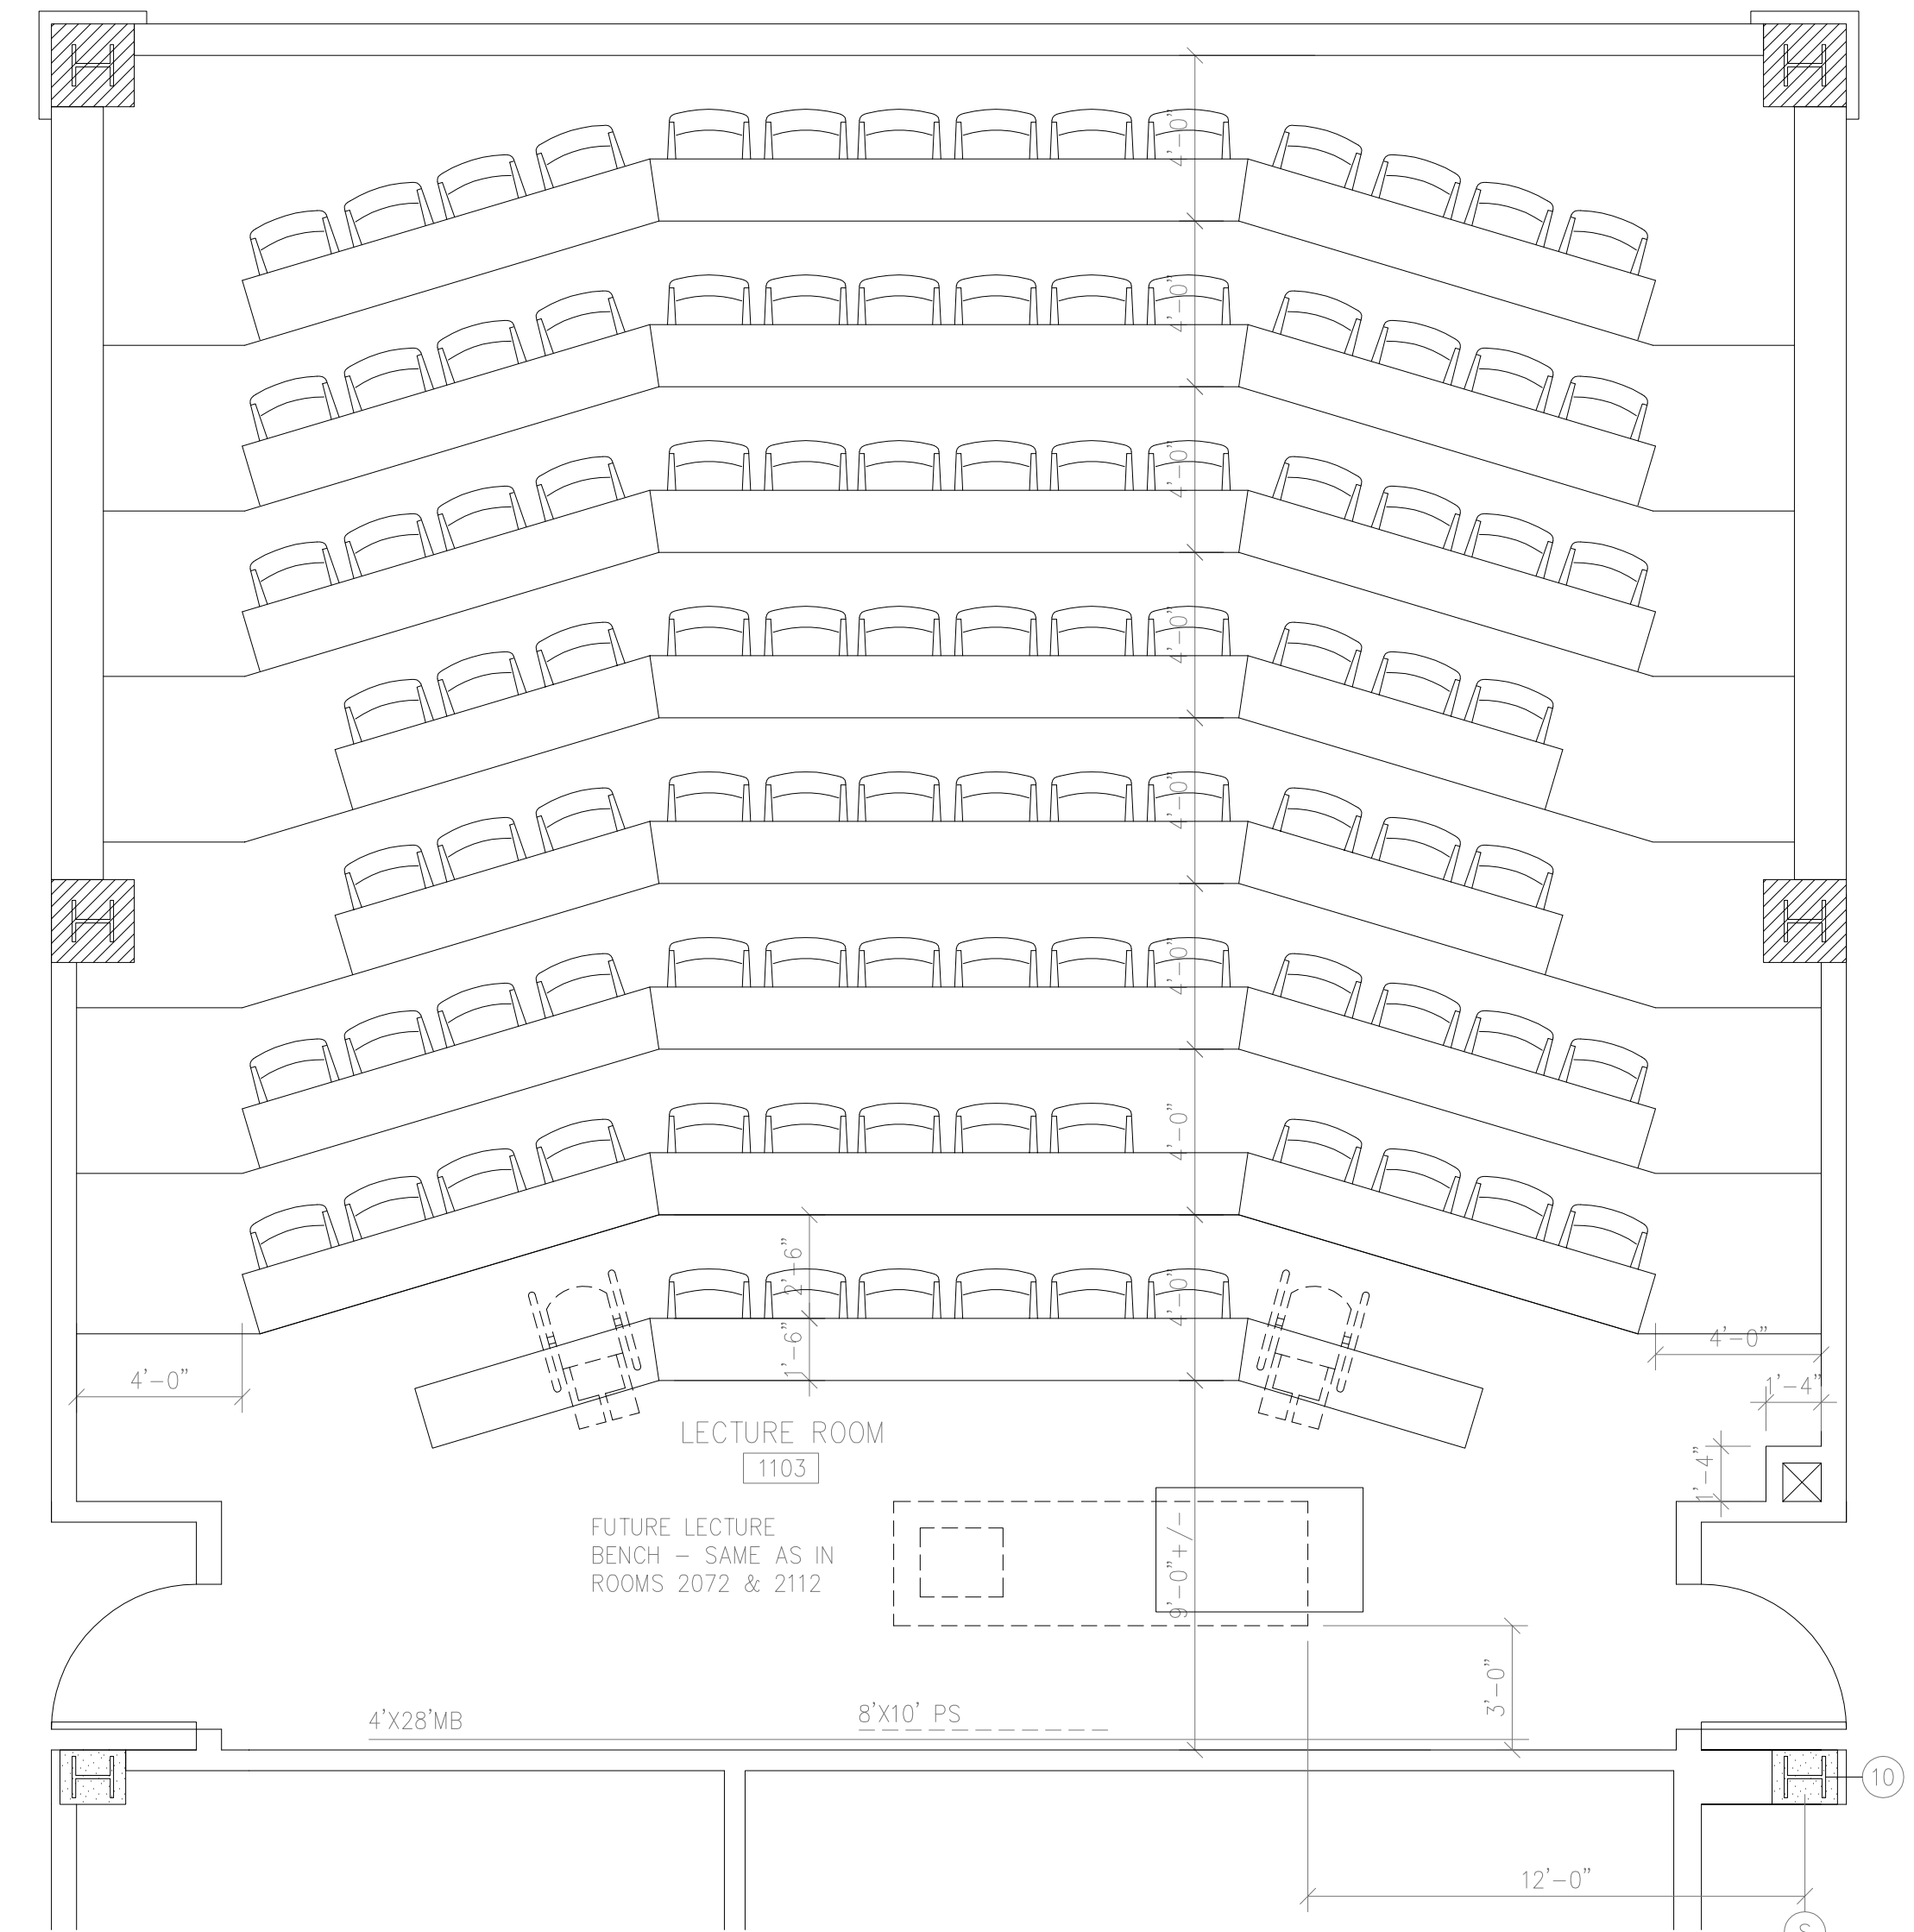


2
A28
ENLARGED PLAN OF LECTURE ROOM #1103
1/4" = 1'-0"

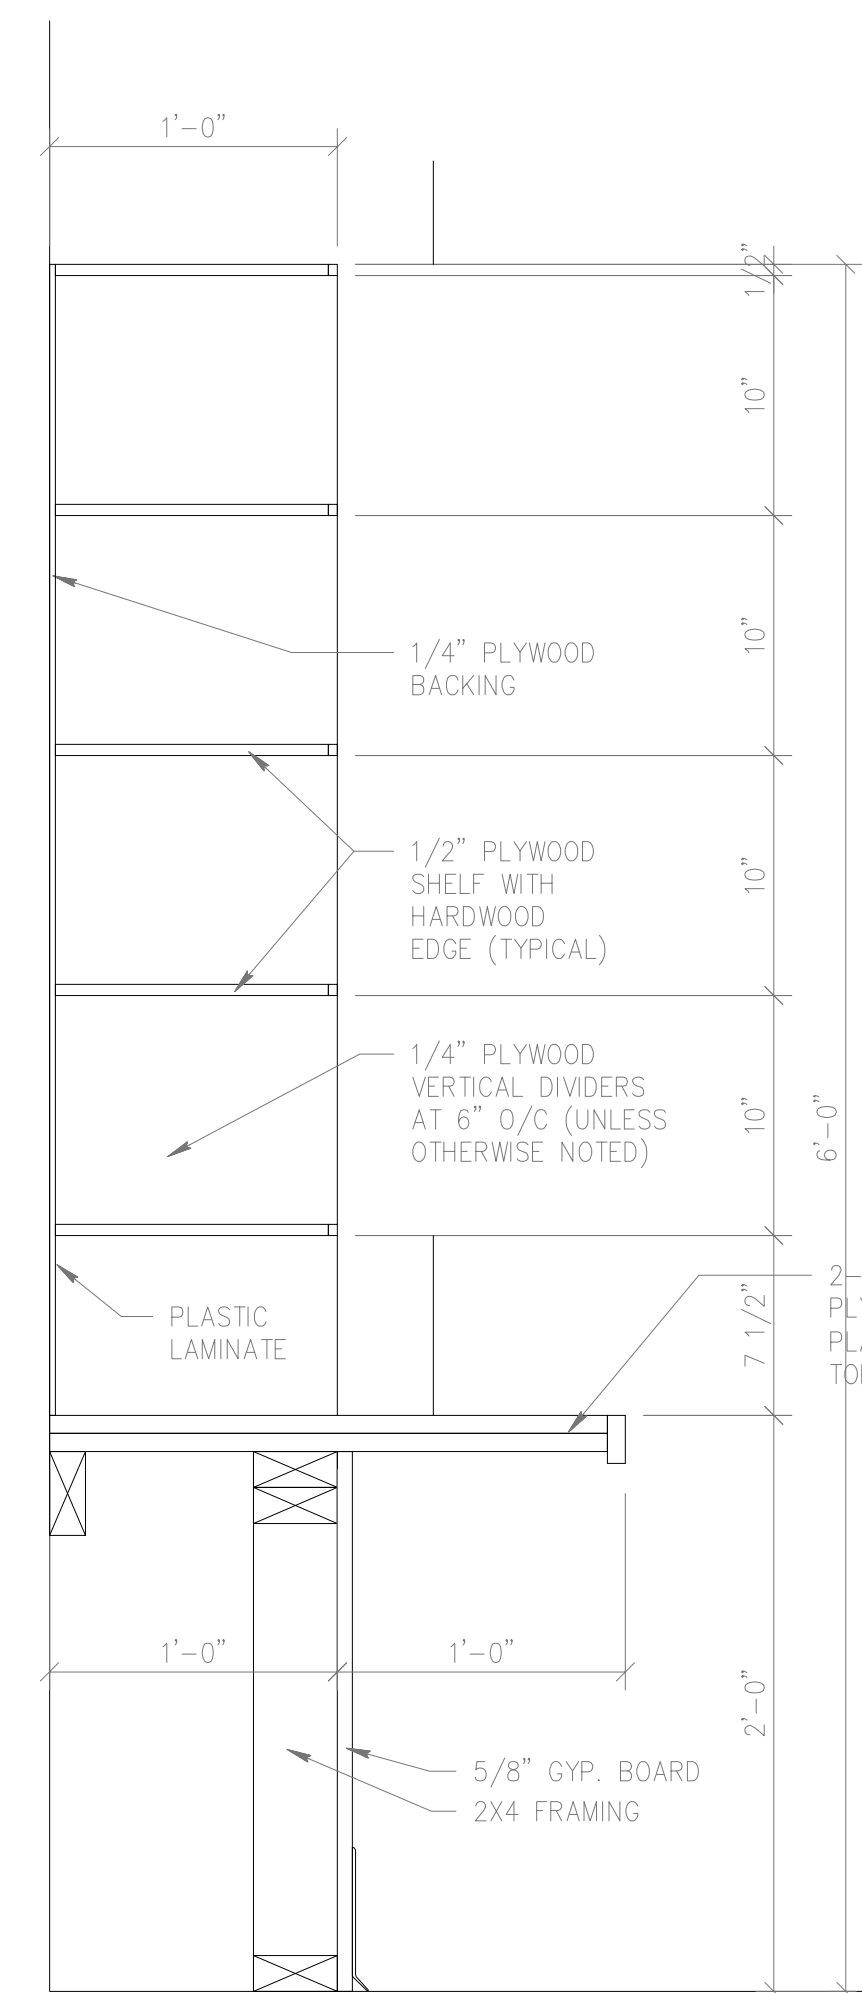


7
A28
SECTION
1-1/2" = 1'-0"

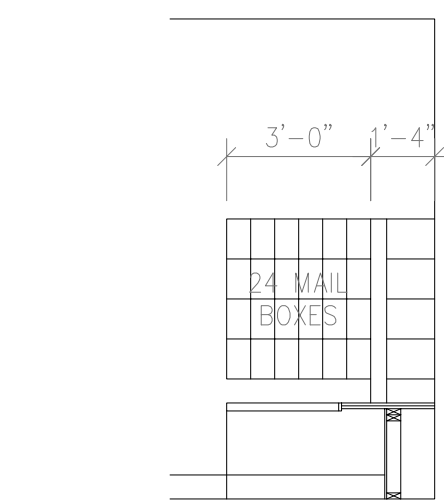

5
A28
ELEVATION
1/4" = 1'-0"

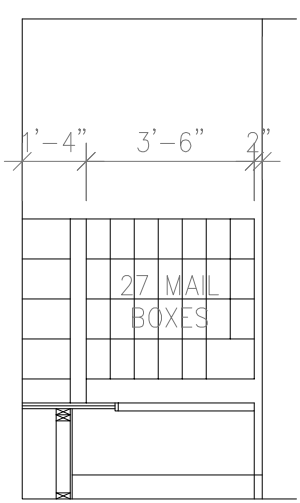

6
A28
ELEVATION
1/4" = 1'-0"

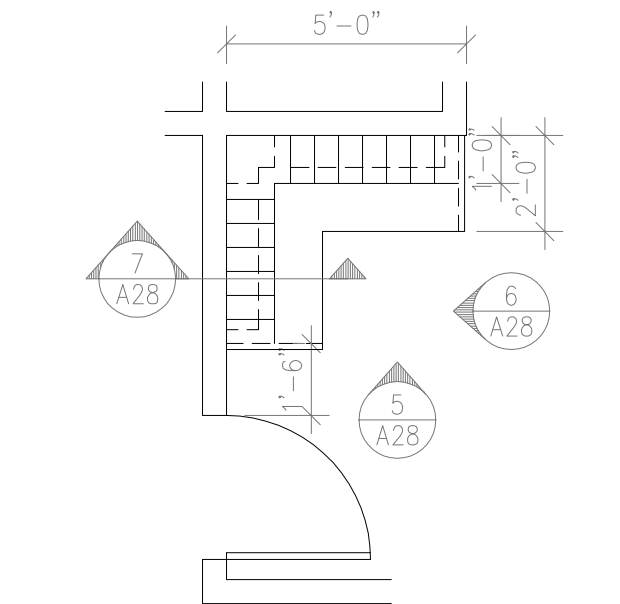

4
A28
ENLARGED PLAN, ROOM 1180
1/4" = 1'-0"

DRAWING REVISIONS:		
NO.	DATE	REMARKS

DATE: 05/16/94
PROJECT#: 9305
DESIGNED BY: W.G.F.
DRAWN BY: C.J.S.
CHECKED BY: T.W.L.
CHECKED BY: