




7 CEILING EDGE DETAIL
A31 SCALE: 1 1/2" = 1'-0"

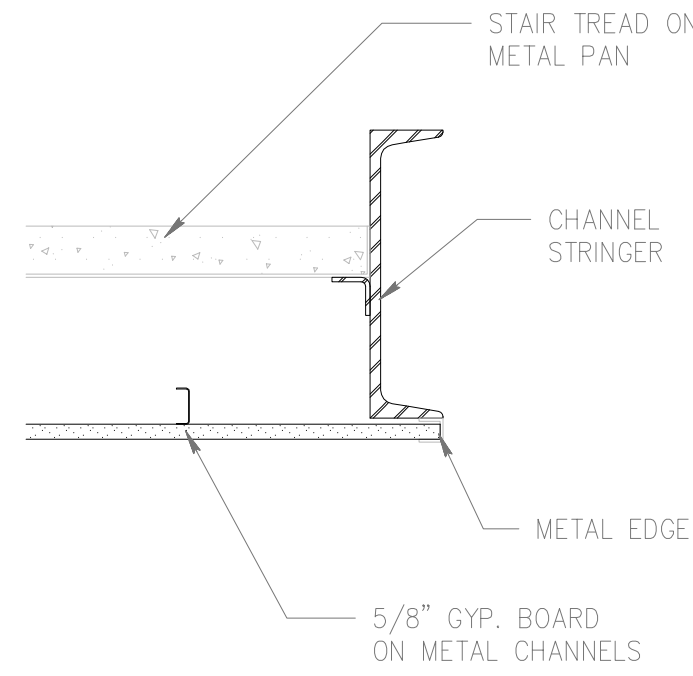


8 STAIR SECTION
A31 SCALE: 1 1/2" = 1'-0"

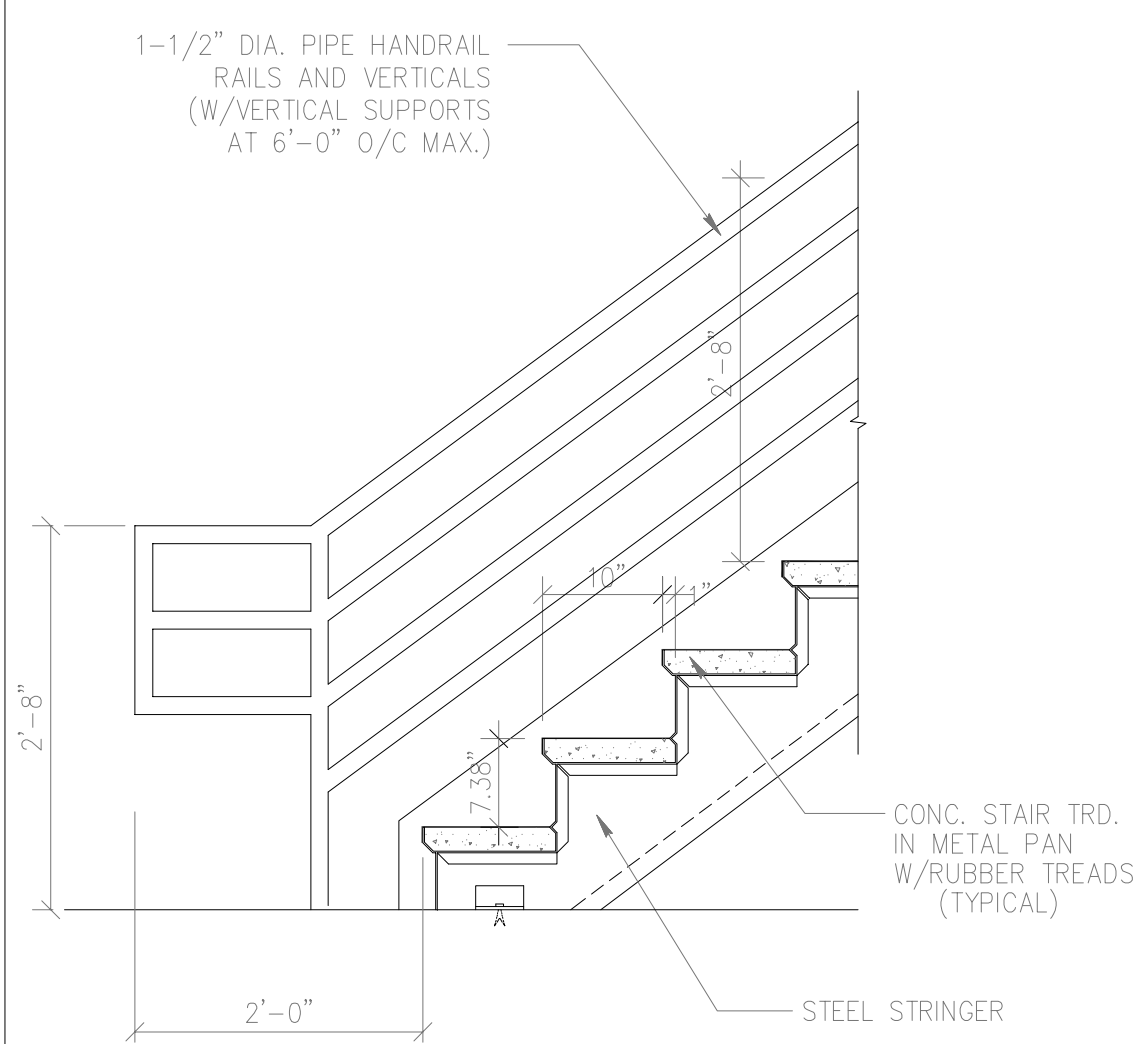



3 STAIR SECTION
A31 SCALE: 3/4"=1'-0"

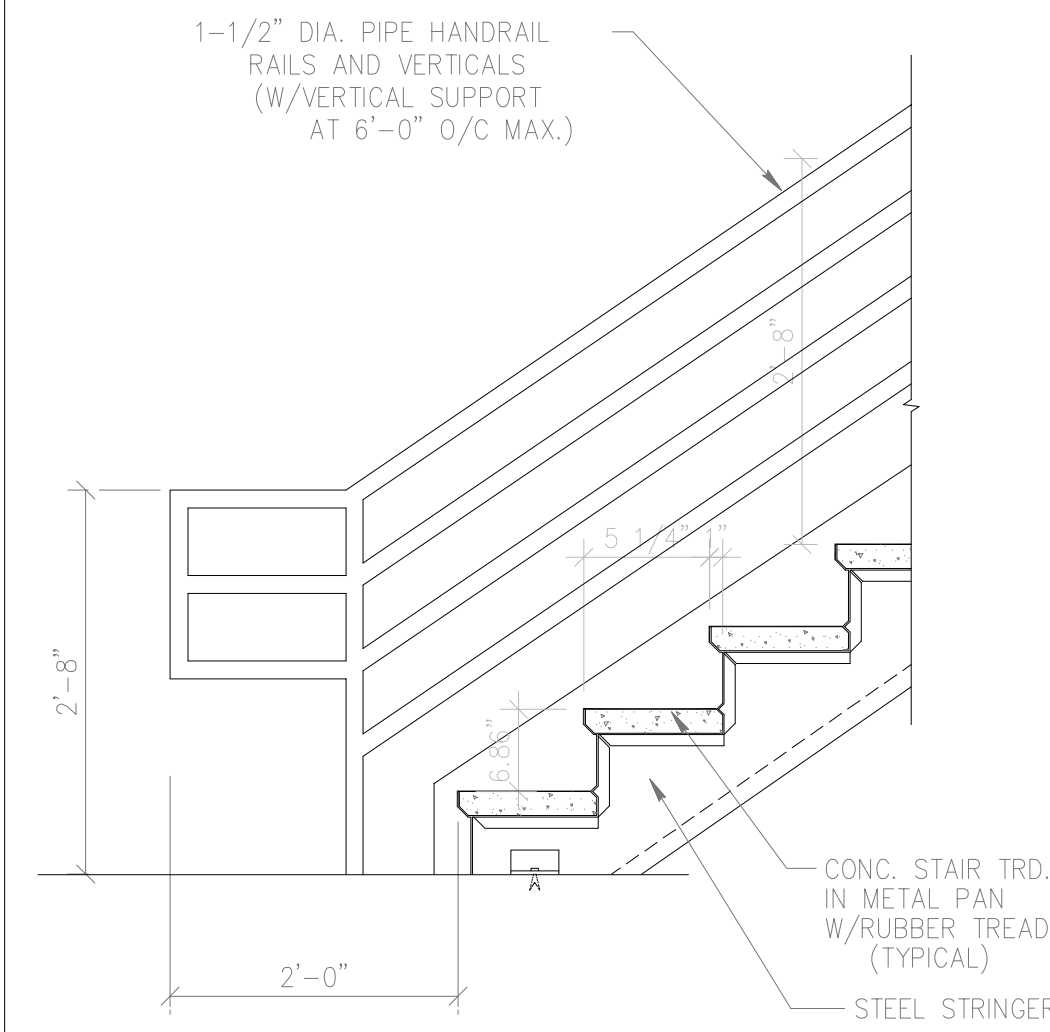

4	STAIR SECTION
A31	SCALE: 3/4"=1'-0"

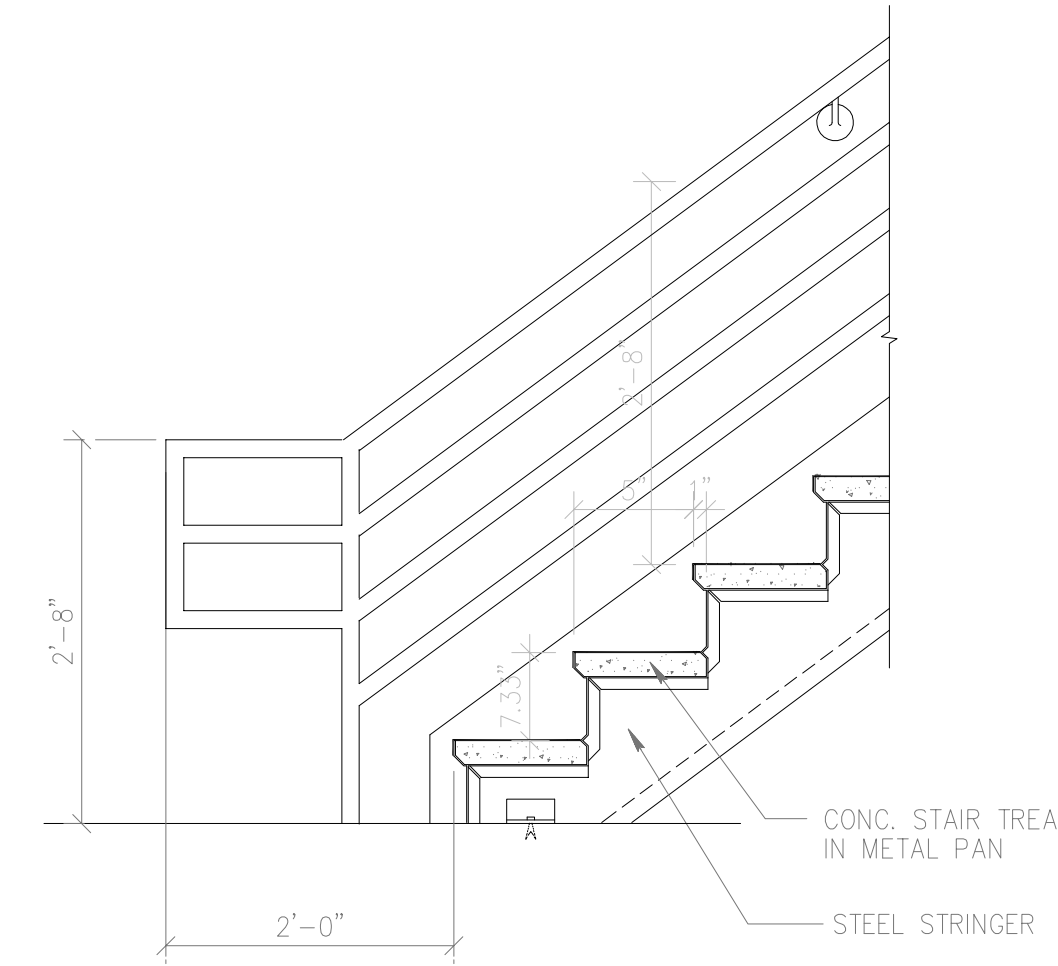


5 STAIR SECTION
A31 SCALE: 3/4"=1'-0"

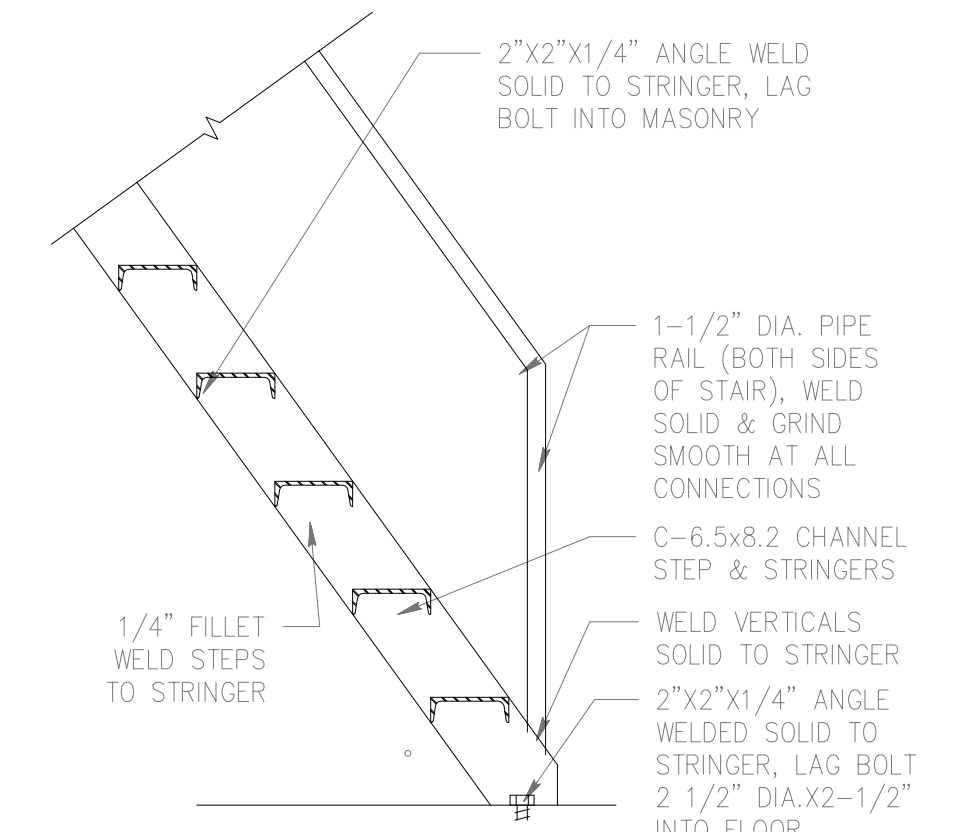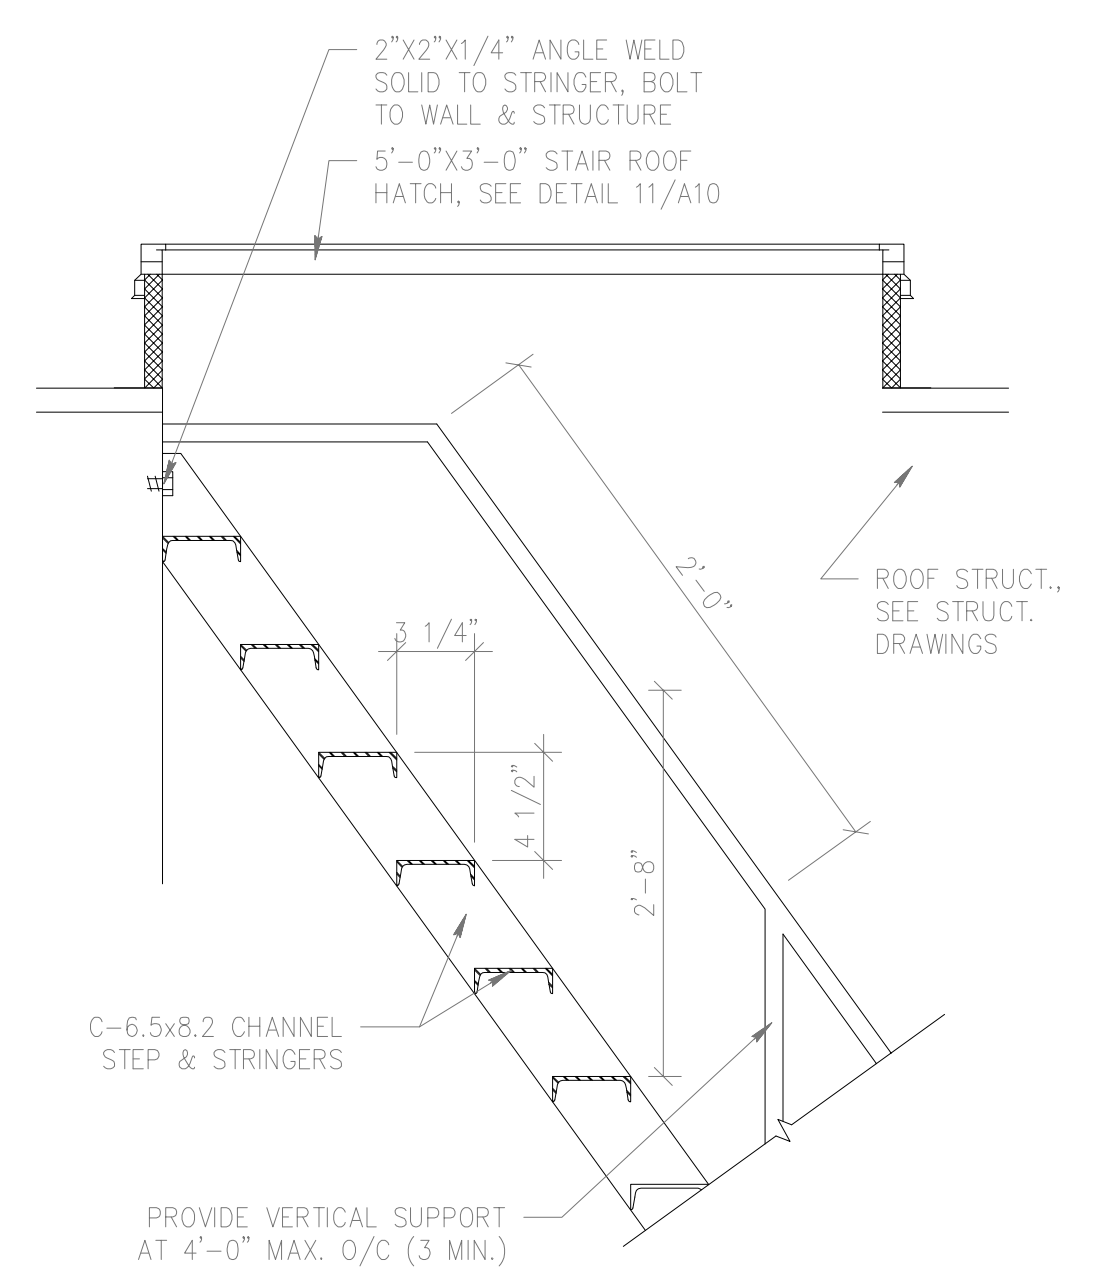


12 SHIPS LADDER @ ATTIC
A31 SCALE: 3/4" = 1'-0"

1	TYPICAL STAIR SECTION/ELEVATION
A31	SCALE: 1/4" = 1'-0"


6 STAIR SECTION
31 SCALE: 1 1/2" = 1'-0"

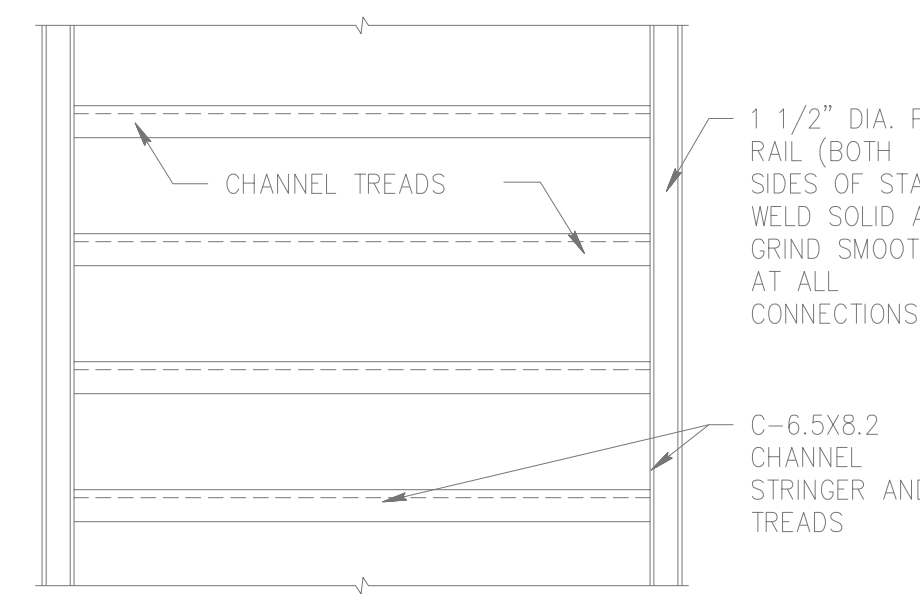

9 PARTIAL PLAN OF SHIPS LADDER
A31 SCALE: 1 1/2" = 1'-0"

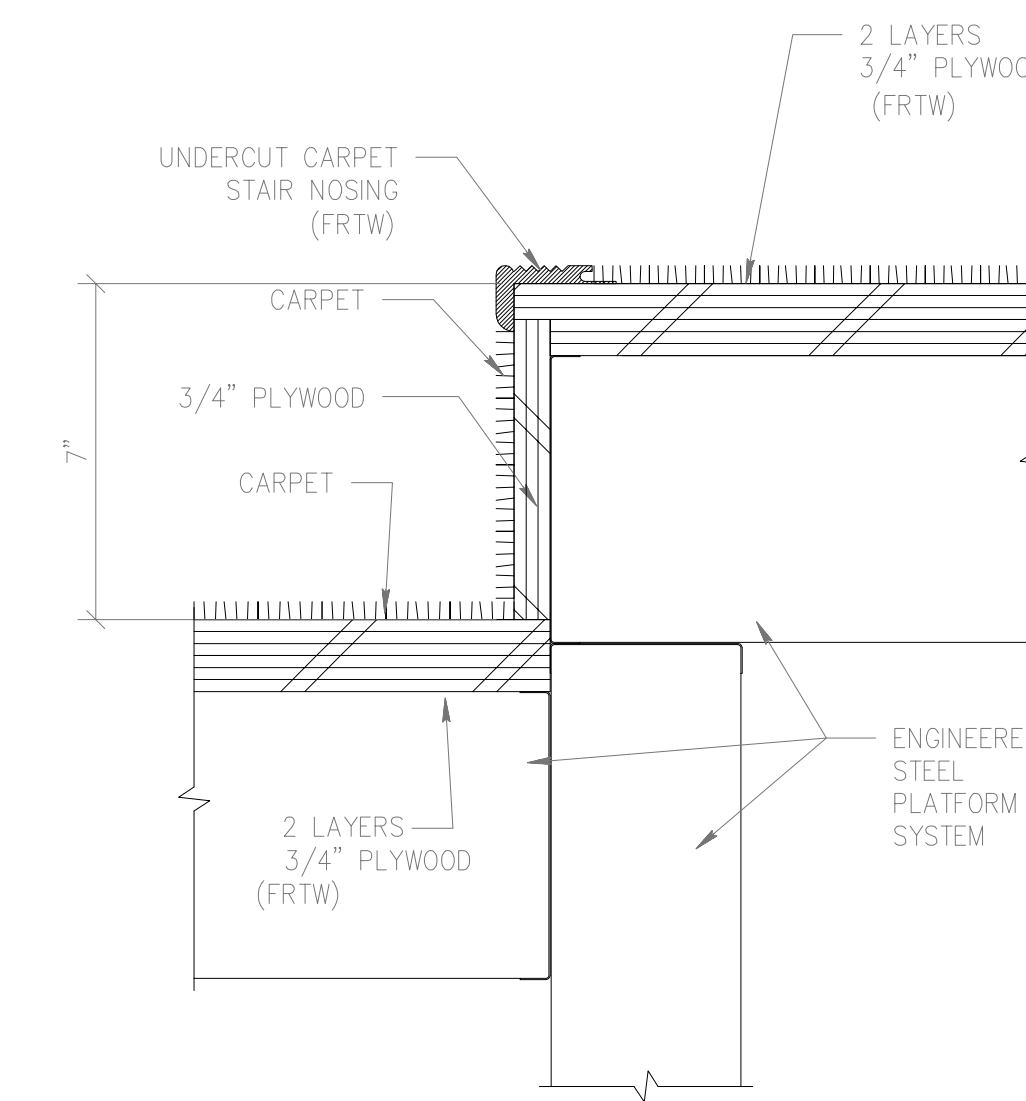


10	PLATFORM RISER/NOSING DETAIL
A31	SCALE: 3" = 1'-0"

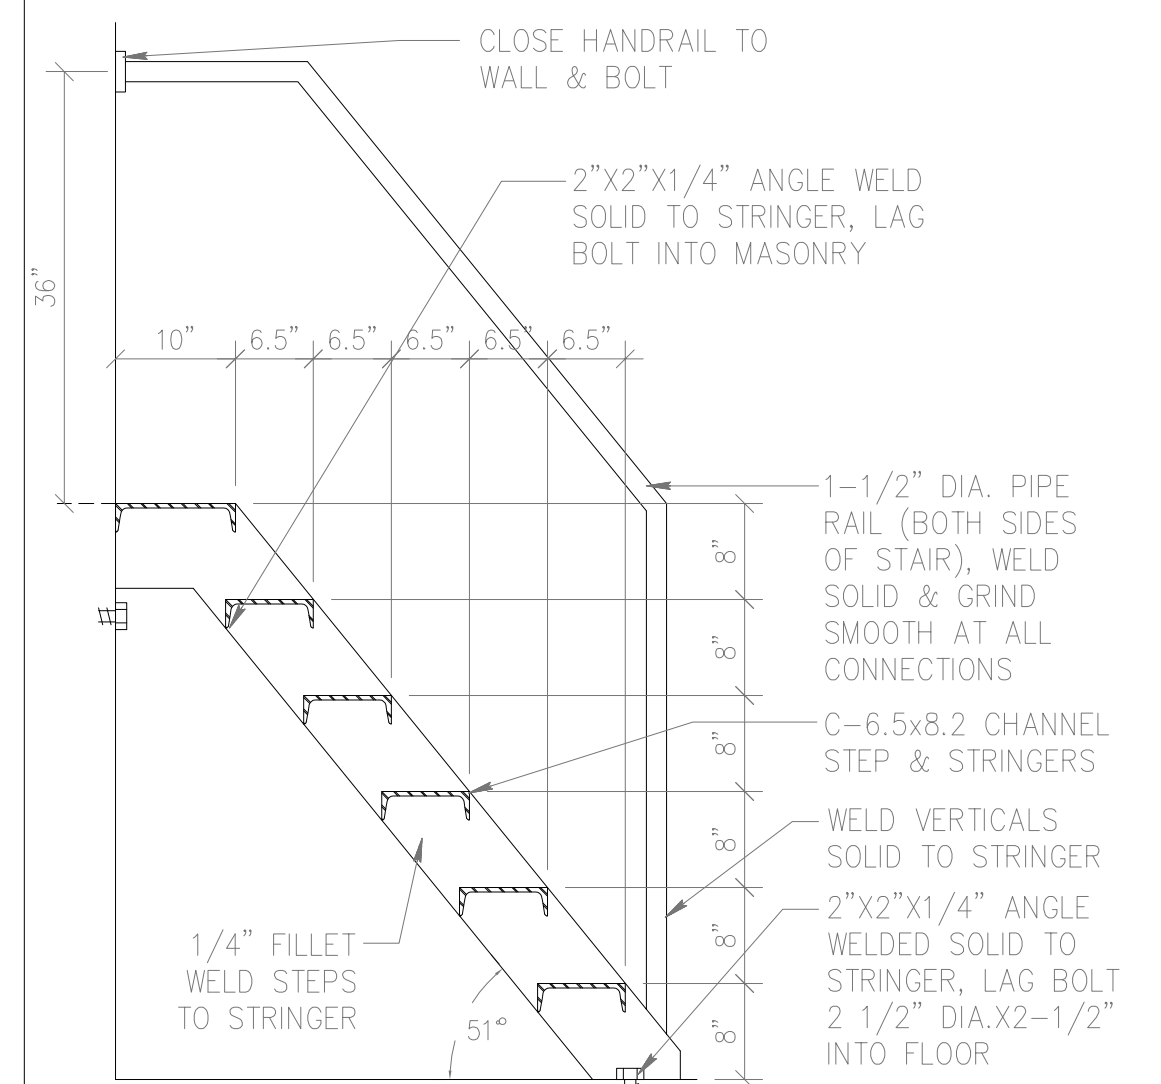

13 SHIPS LADDER SECTION
A31 SCALE: 3/4" = 1'-0"


2 MAIN STAIR SECTION/ELEVATION
A31 SCALE: 1/4" = 1'-0"

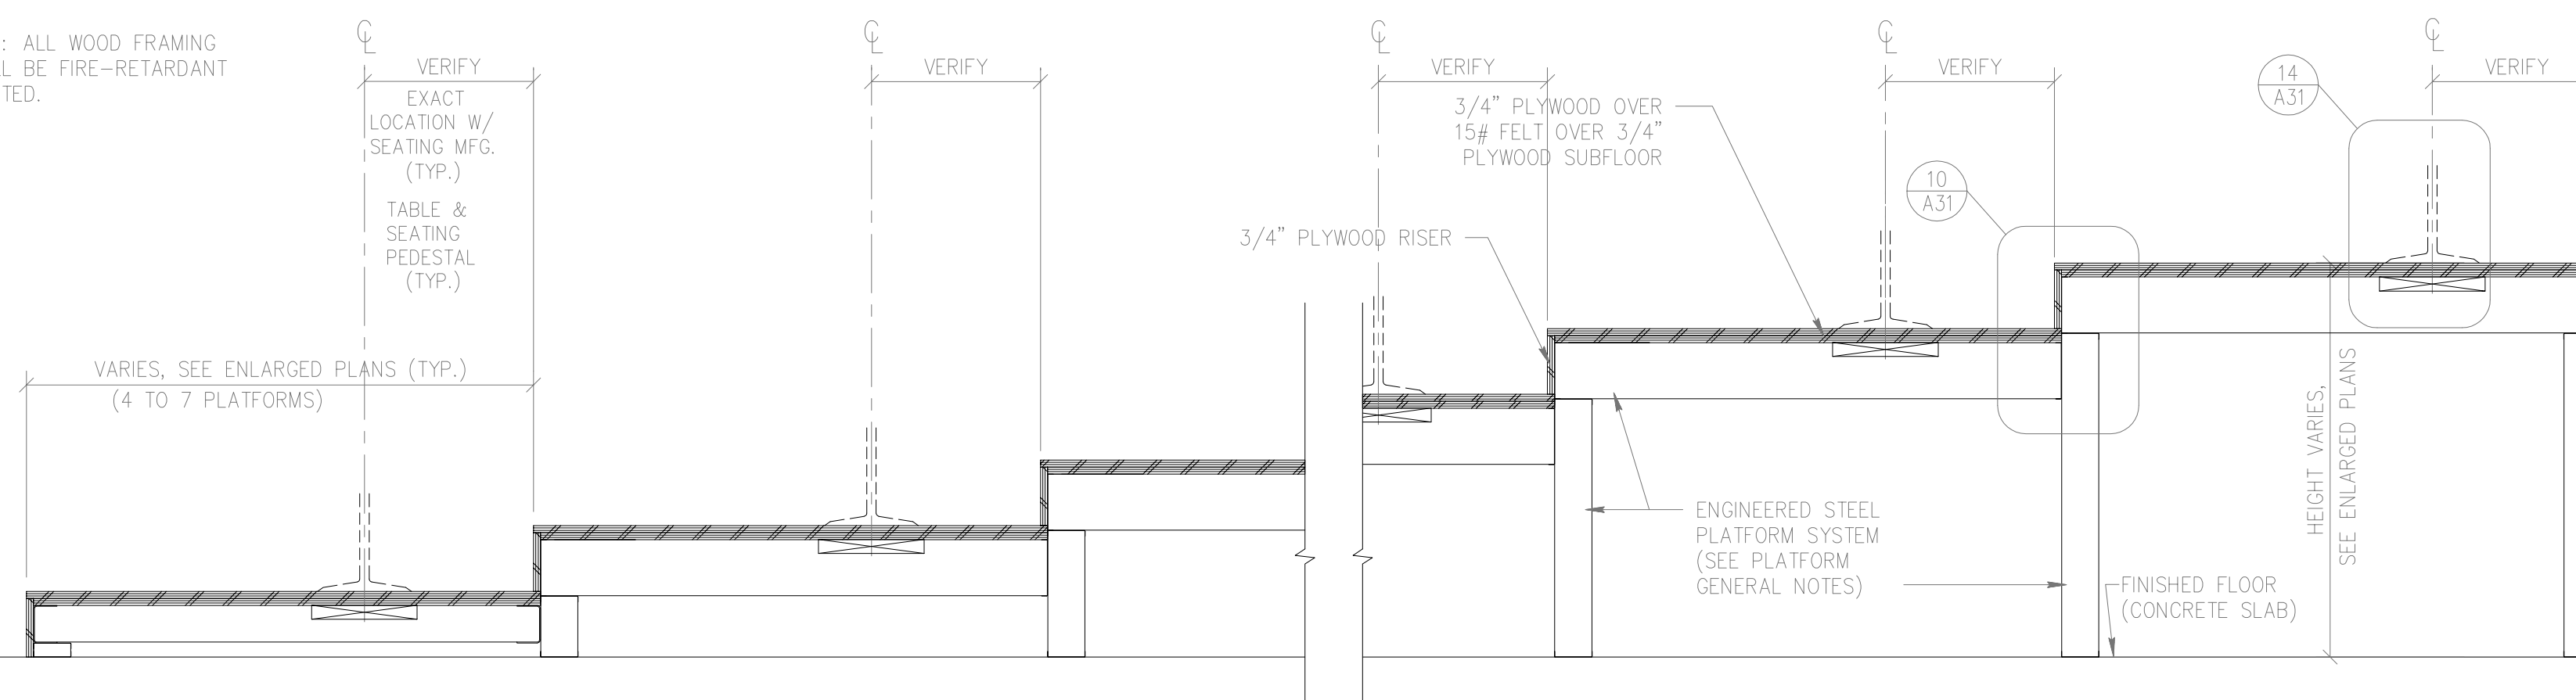

11 TYPICAL ELEVATED PLATFORM
A31 SCALE: 3/4" = 1'-0"

← 2×10 (FRTW)

14 LECTURE ROOM TABLES AND SEATING
A31 SCALE: N.T.S.

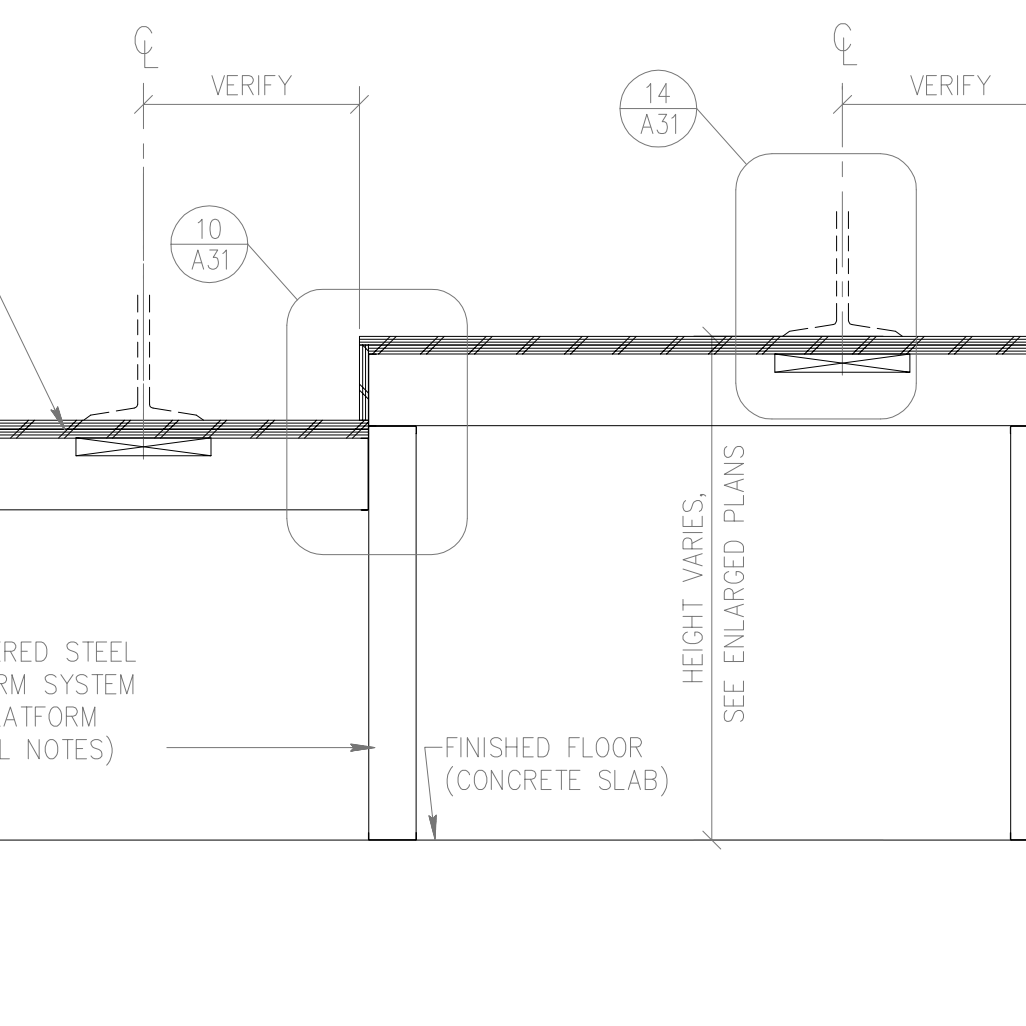

15 AUDITORIUM SEATING
A31 SCALE: N.T.S.

DRAWING REVISIONS:		
NO.	DATE:	REMARKS:

DATE:	5/16/94
PROJECT#:	9305
DESIGNED BY:	W.G.F.
DRAWN BY:	C.J.S.
CHECKED BY:	TWL
CHECKED BY:	