



JEFFRIES AND FARIS
ASSOCIATES
ARCHITECTS • PLANNERS

SEA TOWERS SUITE 201
2002 EASTWOOD ROAD
WILMINGTON, N.C. 28403

TEL: 910.256.6633
FAX: 910.256.9088

SCIENCE BUILDING
UNIVERSITY OF NORTH CAROLINA AT WILMINGTON
CODE 49388 ITEM 301 ID#6089280301A


SHEET TITLE:

FIRST FLOOR EAST - POWER
DETAILS

SHEET NO.:

H9


OF 00

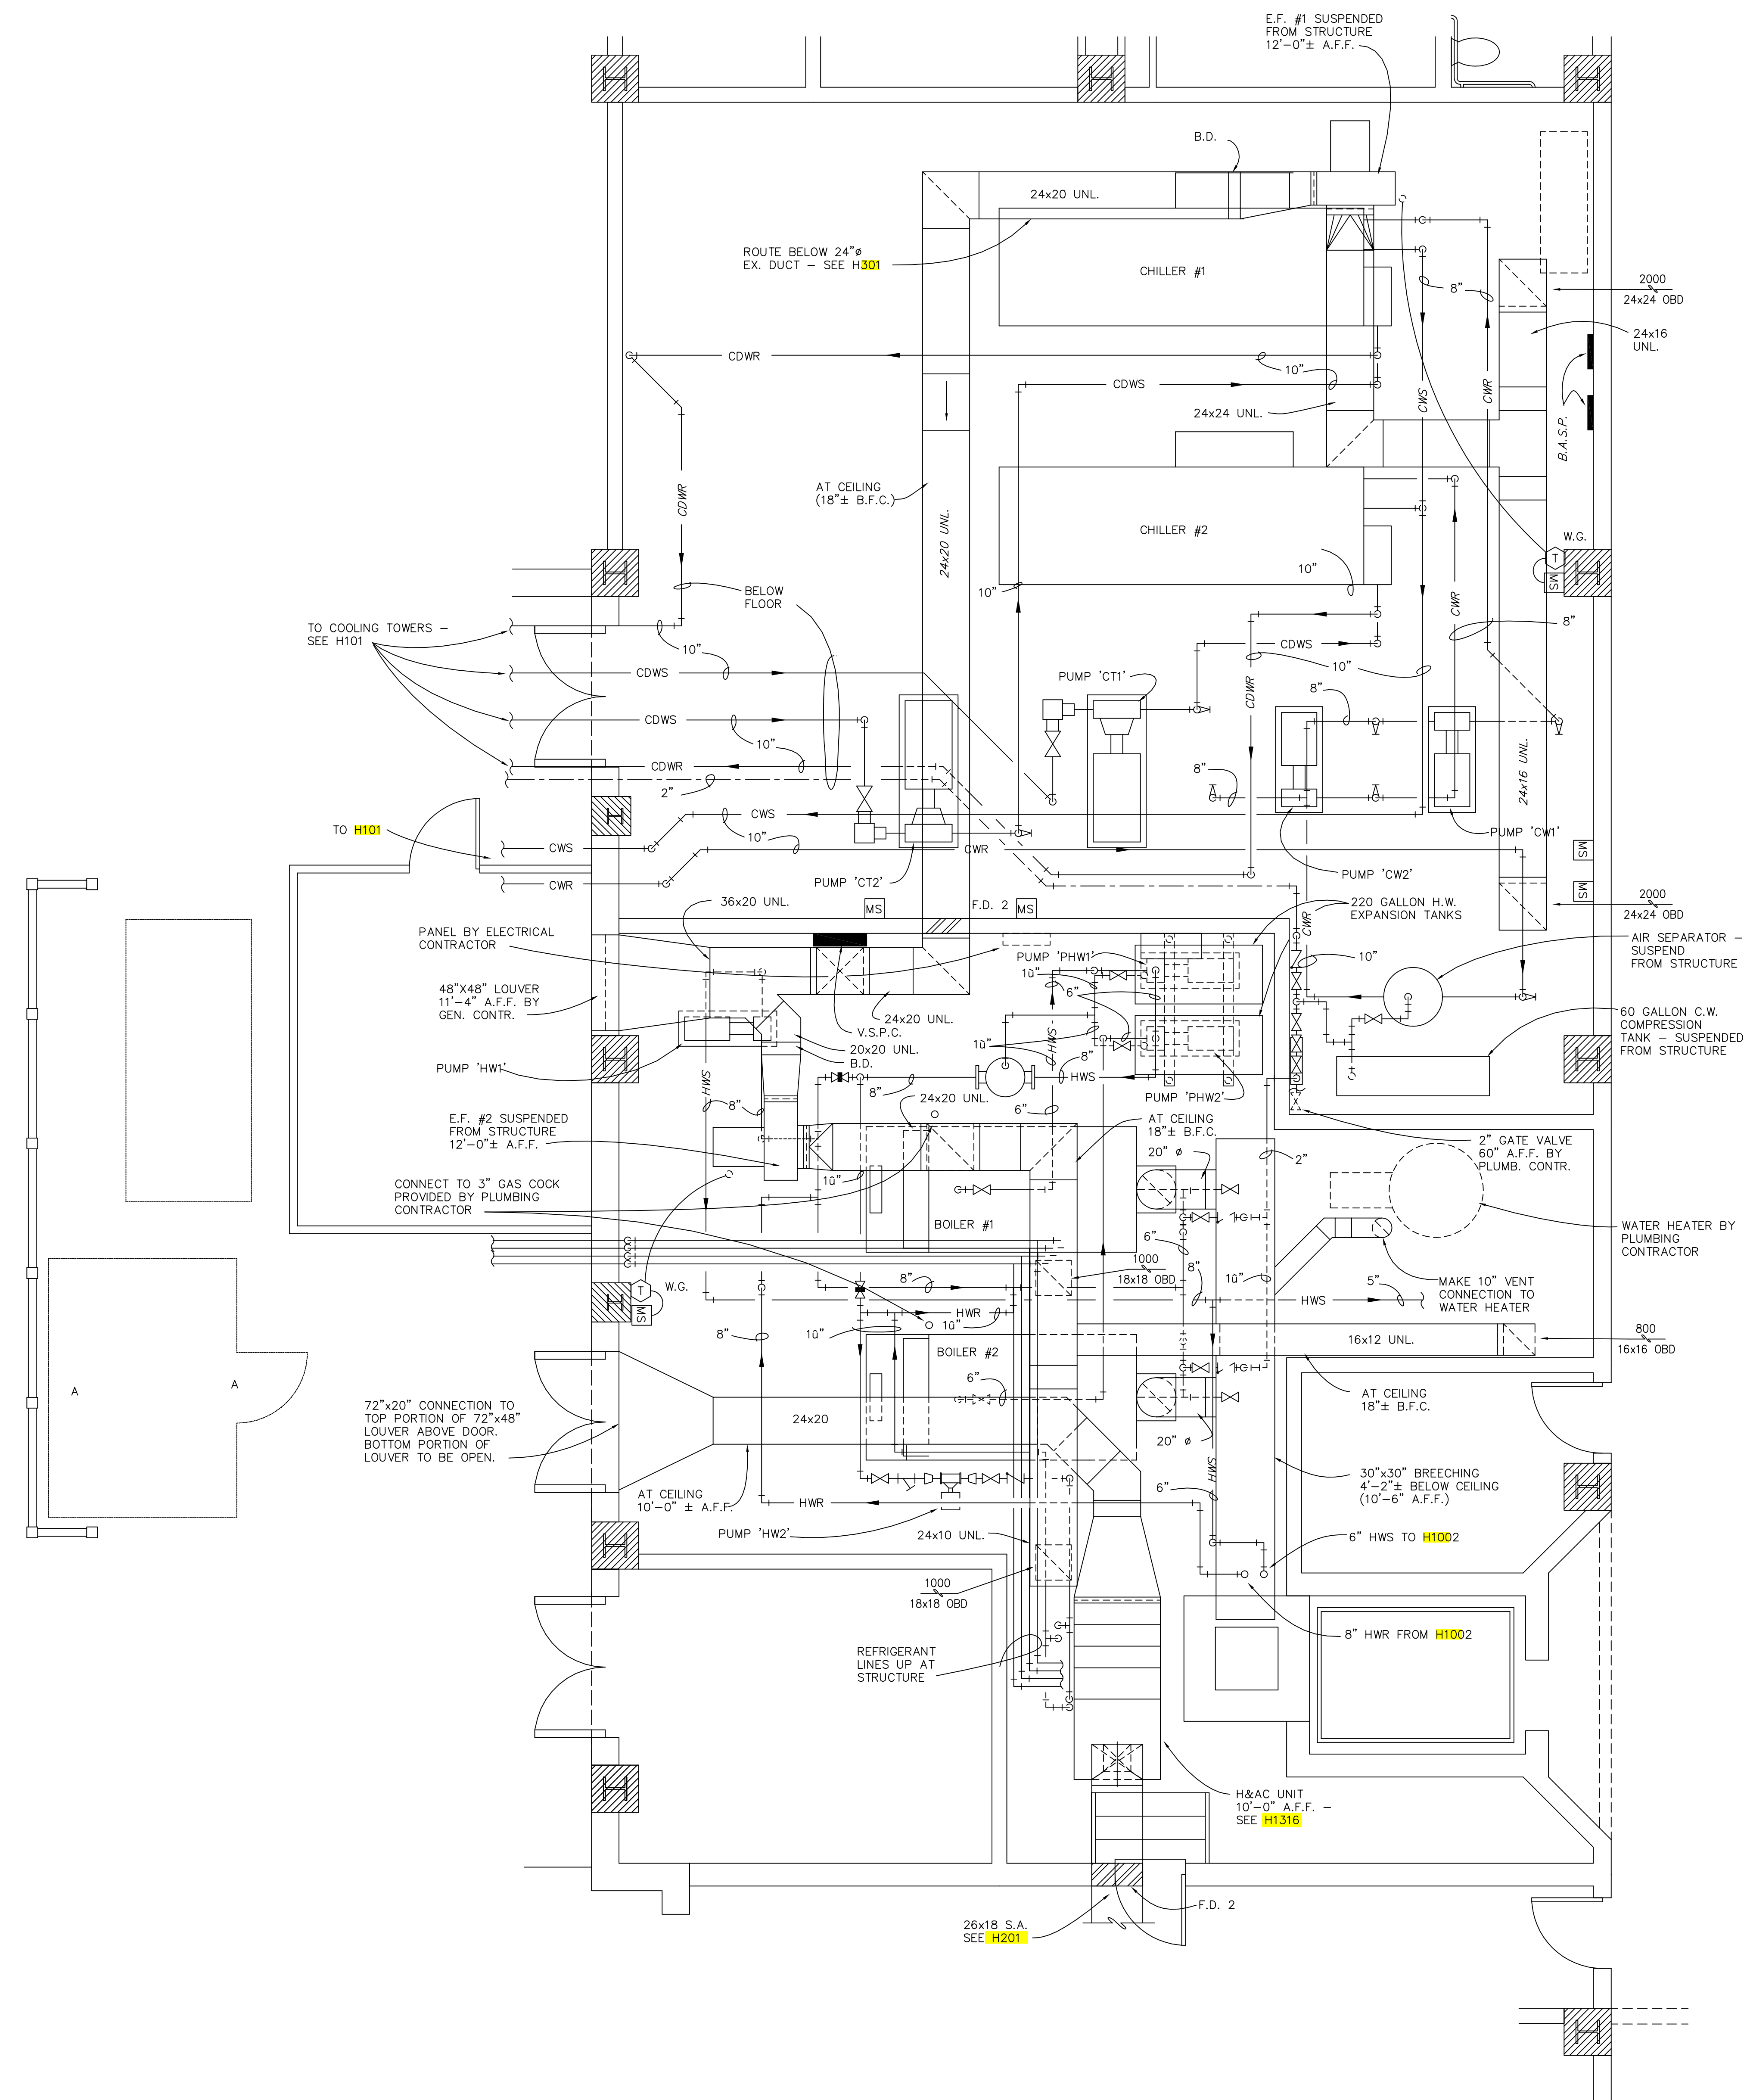

H9
02
CHILLER PIPING
ISOMETRIC
NO SCALE

H9
03
BOILER PIPING
ISOMETRIC
NO SCALE

H9
01
MECH. RM. - 1191 & BOILER RM. - 1179
ENLARGED PLAN
SCALE: 1/4" = 1'-0"

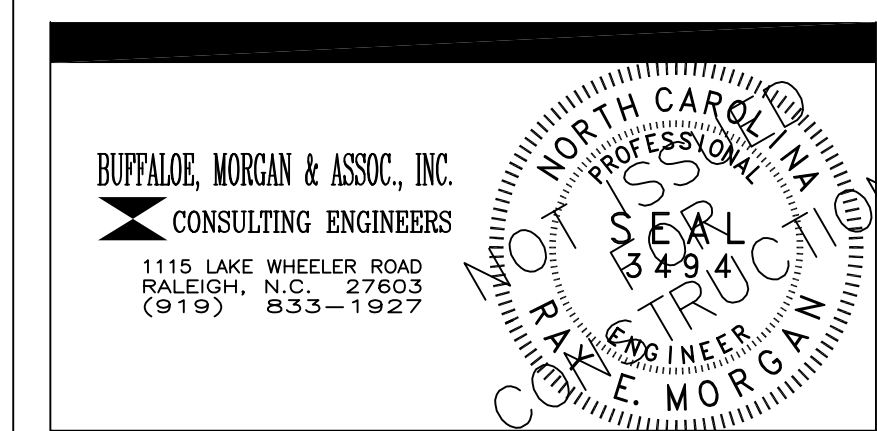

DRAWING REVISIONS:		
NO.	DATE	REMARKS

DATE: 16 MAY, 1994
PROJECT#: 9305
DESIGNED BY: .
DRAWN BY: DRD
CHECKED BY: .
CHECKED BY: .