

EXISTING FLOOR PLAN

DESIGN APPROVAL RECORD DRAWING

Dr. YOU KNOW WHO


PRELIMINARY
FOR
REVIEW
ONLY

7-15-1997

REVISIONS		EXISTING/PROPOSED CONITIONS	
No.	DATE		
1			
2			
3			
4			
5			

DRAWN	LGL	PROJECT DESIGN AND	SHEET
CHECKED		MANAGEMENT	1
APPROVED		LIC - WILMINGTON	OF 2
		SPEC. PROJ. No. PDM-1134	DATE 7-1-1997

ROOM 244
SCIENCE BUILDING
RENOVATION

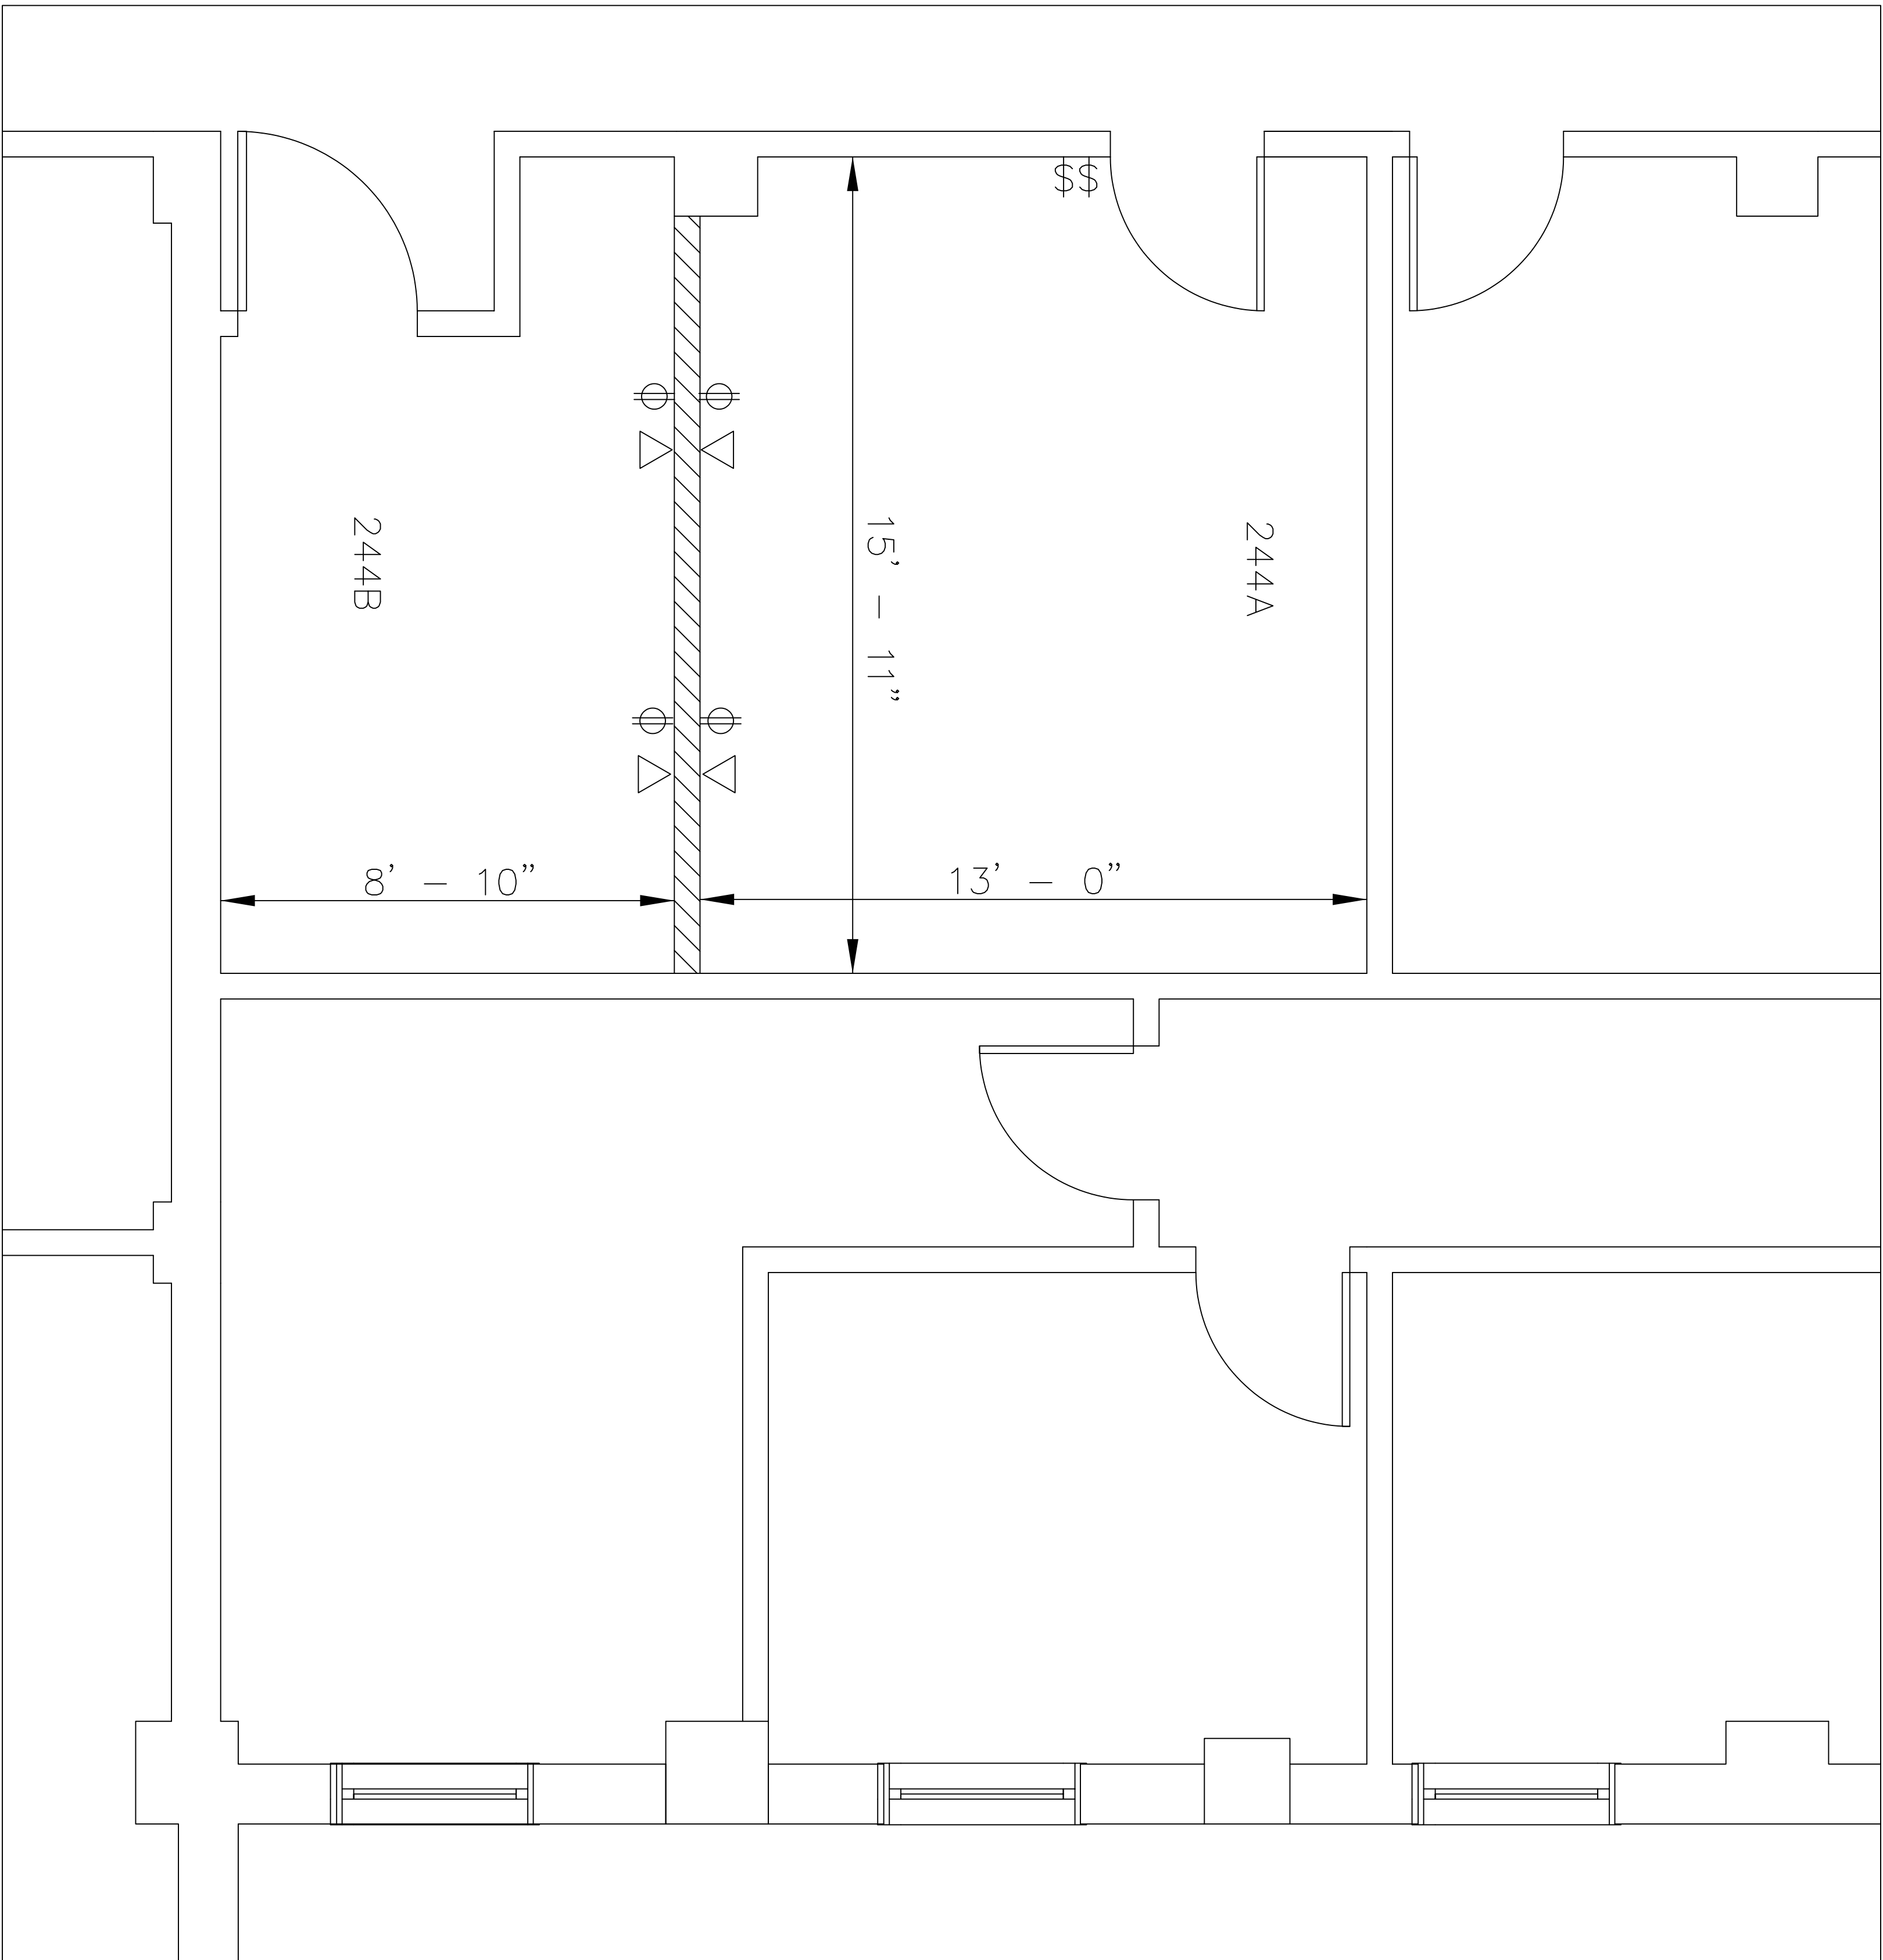

FLOOR PLAN

KEY:

NEW WALL

DESIGN APPROVAL RECORD DRAWING

Dr. YOU KNOW WHO

PRELIMINARY
FOR
REVIEW
ONLY

7-15-1997

REVISIONS		EXISTING/PROPOSED CONITIONS	
No.	DATE		
1	10-9-1997		
2			
3			
4			
5			

DRAWN	LGL	PROJECT DESIGN AND	SHEET
CHECKED		MANAGEMENT	2
APPROVED		LIC - WILMINGTON	OF 2
		SPEC. PROJ. No. PDM-1134	DATE 10-9-1997

ROOM 244
SCIENCE BUILDING
RENOVATION