

OCCUPANCY SCHEDULE - FIRST FLOOR										
SPACE NUMBER	SPACE NAME	USE CLASSIFICATION	USED TO DETERMINE OCCUPANCY FACTOR ONLY	FLOOR AREA PER OCCUPANT	AREA		OCCUPANCY LOAD			
					SF	GROSS	NET	TABULAR	ACTUAL	DESIGN
1004	RECEPTION	B	BUSINESS AREAS	100 SF	189	•		2		2
1004A	Room	B	ACCESSORY STORAGE & MECHANICAL EQUIPMENT ROOM	300 SF	32	•				1
1004B	OFFICE	B	BUSINESS AREAS	100 SF	108	•		2		2
1004C	OFFICE	B	BUSINESS AREAS	100 SF	104	•				2
1005	BIOLOGY LAB	B	EDUCATIONAL, CLASSROOM	20 SF	1259	•	•	63		63
1006	LECTURE	A3	ASSEMBLY, UNCONCENTRATED	15 SF	2608	•	•	189	113	113
1006A	STORAGE	B	ACCESSORY STORAGE & MECHANICAL EQUIPMENT ROOM	300 SF	44	•				1
1008	MAIL ROOM	B	BUSINESS AREAS	100 SF	327	•		4	2	2
1009	LECTURE	A3	ASSEMBLY, UNCONCENTRATED	15 SF	1606	•	•	114	103	103
1010	OFFICE	B	BUSINESS AREAS	100 SF	466	•		5	2	2
1010A	OFFICE	B	BUSINESS AREAS	100 SF	162	•		2	2	2
1010B	OFFICE	B	BUSINESS AREAS	100 SF	265	•		3	2	2
1011	PREP LAB	B	EDUCATIONAL, CLASSROOM	20 SF	231		•	12		12
1012	BIO-CHEMISTRY LAB	B	EDUCATIONAL, CLASSROOM	20 SF	1172	•		59		59
1013	BIO-CHEMISTRY LAB	B	EDUCATIONAL, CLASSROOM	20 SF	1265	•	•	64		64
1014	HOUSEKEEPING	B	ACCESSORY STORAGE & MECHANICAL EQUIPMENT ROOM	300 SF	169	•		1		1
1015A	STORAGE	B	ACCESSORY STORAGE & MECHANICAL EQUIPMENT ROOM	300 SF	104	•				1
1016	BIOLOGY LAB	B	EDUCATIONAL, CLASSROOM	20 SF	1251	•	•	63		63
1017	LECTURE	A3	ASSEMBLY, UNCONCENTRATED	15 SF	911	•	•	61	70	70
1018	BIOLOGY LAB	B	EDUCATIONAL, CLASSROOM	20 SF	1263	•	•	64		64
1019	BIO PREP LAB	B	BUSINESS AREAS	100 SF	259	•		3		3
1020	LECTURE	B	EDUCATIONAL, CLASSROOM	20 SF	1241	•	•	63		63
1020A	LAB	B	BUSINESS AREAS	100 SF	182	•				2
1023	JC	B	ACCESSORY STORAGE & MECHANICAL EQUIPMENT ROOM	300 SF	28	•		1		1
1027	ELECTRICAL	B	ACCESSORY STORAGE & MECHANICAL EQUIPMENT ROOM	300 SF	84	•		1		1
1027A	TELECOM	B	ACCESSORY STORAGE & MECHANICAL EQUIPMENT ROOM	300 SF	76	•		1		1
1028	OFFICE	B	BUSINESS AREAS	100 SF	118	•		2		2
1029	CHEMISTRY LAB	B	EDUCATIONAL, CLASSROOM	20 SF	1222	•	•	62		62
1030	CHEMISTRY LAB	B	EDUCATIONAL, CLASSROOM	20 SF	1249	•	•	63		63
1031	STOCK ROOM	B	EDUCATIONAL, CLASSROOM	20 SF	818	•	•	41		41
1033	CHEMISTRY LAB	B	EDUCATIONAL, CLASSROOM	20 SF	1212	•	•	61		61
1034	MECHANICAL	B	ACCESSORY STORAGE & MECHANICAL EQUIPMENT ROOM	300 SF	183	•		3		3
1047	ELEVATOR MACHINE ROOM	B	ACCESSORY STORAGE & MECHANICAL EQUIPMENT ROOM	300 SF	103	•				1
1051	OFFICE	B	BUSINESS AREAS	100 SF	182	•		2	2	2
1051A	OFFICE	B	BUSINESS AREAS	100 SF	119	•		2		2
1051B	OFFICE	B	BUSINESS AREAS	100 SF	135	•		2	2	2
1051C	EQUIP	B	ACCESSORY STORAGE & MECHANICAL EQUIPMENT ROOM	300 SF	24	•				1
1051D	STORAGE	B	ACCESSORY STORAGE & MECHANICAL EQUIPMENT ROOM	300 SF	632	•		3		3

[illegible]

LIFE SAFETY SYMBOL LEGEND

APPLIES TO L15 SERIES OF DRAWINGS ONLY

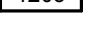
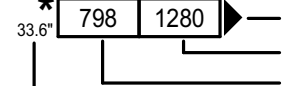
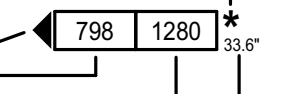
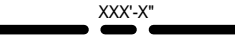

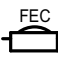

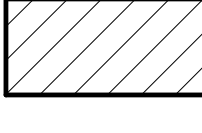

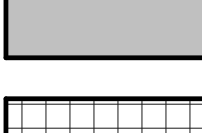
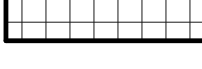
DESIGNATOR MATRIX

	BARRIER (NEW)	BARRIER (EXISTING)	PARTITION (EXISTING)
2 HR FIRE		■ ■ ■ ■ ■ ■ ■ ■	■ ■ ■ ■ ■ ■ ■ ■
1 HR FIRE		■ ■ ■ ■ ■ ■ ■ ■	■ ■ ■ ■ ■ ■ ■ ■
INCIDENTAL		■ ■ ■ ■ ■ ■ ■ ■	■ ■ ■ ■ ■ ■ ■ ■

NOTES

1. WALL DESIGNATIONS ON THE L15 SERIES OF DRAWINGS ARE FOR GRAPHICAL PURPOSES ONLY AND MAY NOT REPRESENT THE ACTUAL WALL/PARTITION CONSTRUCTION.
2. REFER TO THE CONTRACT DOCUMENTS, INCLUDING THE LIFE SAFETY SYMBOLS LEGEND AND A0, A1 AND A2 SERIES OF DRAWINGS, FOR ACTUAL WALL/PARTITION TYPES AND CONSTRUCTION.
3. RATING OF BEARING OR NON-BEARING WALLS ARE PER TABLE 601 AND SECTION 602.1 AND DO NOT REQUIRE PROTECTED OPENINGS.

SYMBOLS

	ROOM NUMBER
	<p>INDICATES PANIC HARDWARE</p> <p>DIRECTION OF EGRESS</p> <p>EGRESS LOAD CAPACITY</p> <p>NUMBER OF OCCUPANTS</p> <p>NUMBER OF OCCUPANTS</p>
	<p>INDICATES PANIC HARDWARE</p> <p>DIRECTION OF EGRESS</p> <p>NUMBER OF OCCUPANTS</p> <p>EGRESS LOAD CAPACITY</p> <p>CLEAR OPENING</p>
	MAXIMUM TRAVEL DISTANCE
	COMMON PATH OF TRAVEL
	FIRE EXTINGUISHER CABINET: TOP OF CABINET DOOR TO BE 48" AFF
	FIRE EXTINGUISHER BRACKET
	BUSINESS AREA
	ASSEMBLY AREA (ACCESSORY)
	ACCESSORY STORAGE MECHANICAL EQUIPMENT
	HORIZONTAL FIRE RESISTANCE RATED ASSEMBLY - RATING SHALL MATCH THE ASSOCIATED SECOND FLOOR ASSEMBLY

GENERAL NOTES

B. BUSINESS AREA:

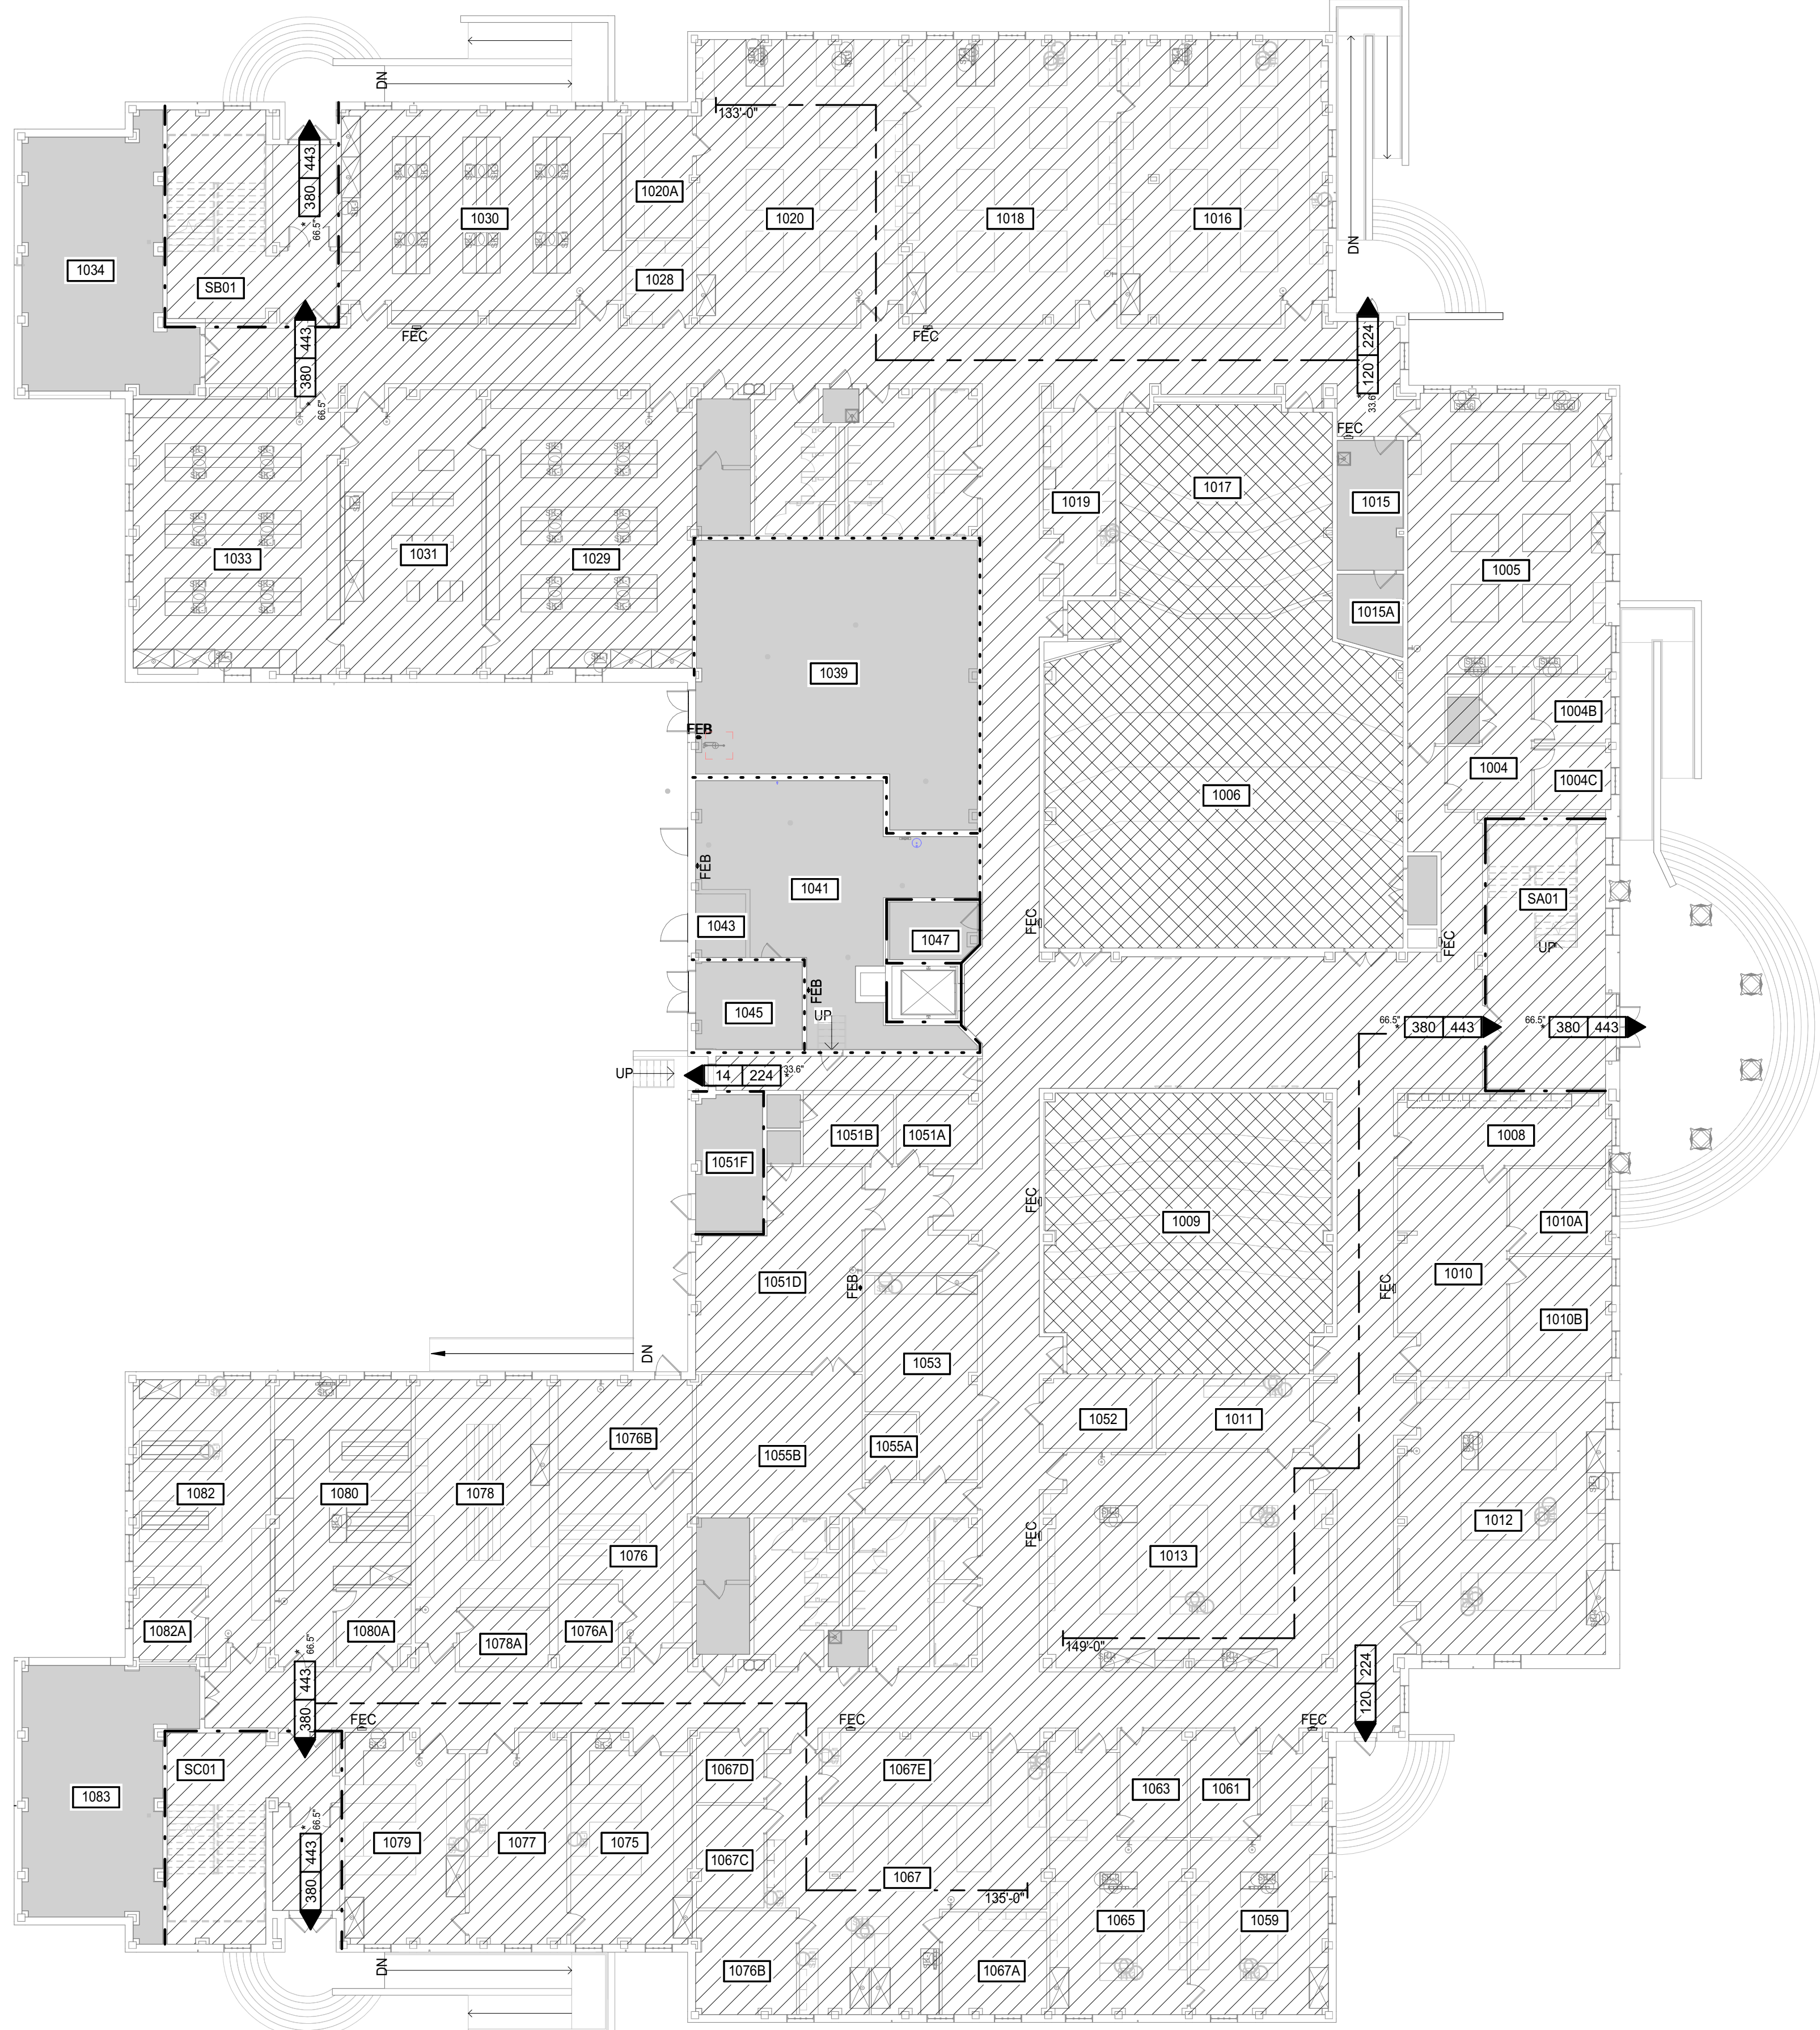
FIRST FLOOR	42,957 SF
SECOND FLOOR:	42,065 SF
TOTAL	85,022 SF

A.3. ASSEMBLY AREA

FIRST FLOOR	3,423 SF
SECOND FLOOR	4,009 SF
TOTAL	7,432 SF

ACCESSORY TO BUSINESS ALLOWABLE
85,022' x .1 = 8,502.2

ACCESSORY TO BUSINESS ACTUAL:
7,432 < 8,502.2 (@10%) = NOT MIXED



FIRST FLOOR LIFE SAFETY PLAN
1/16" = 1'-0"

