



3/27/2019 9:59:00 AM

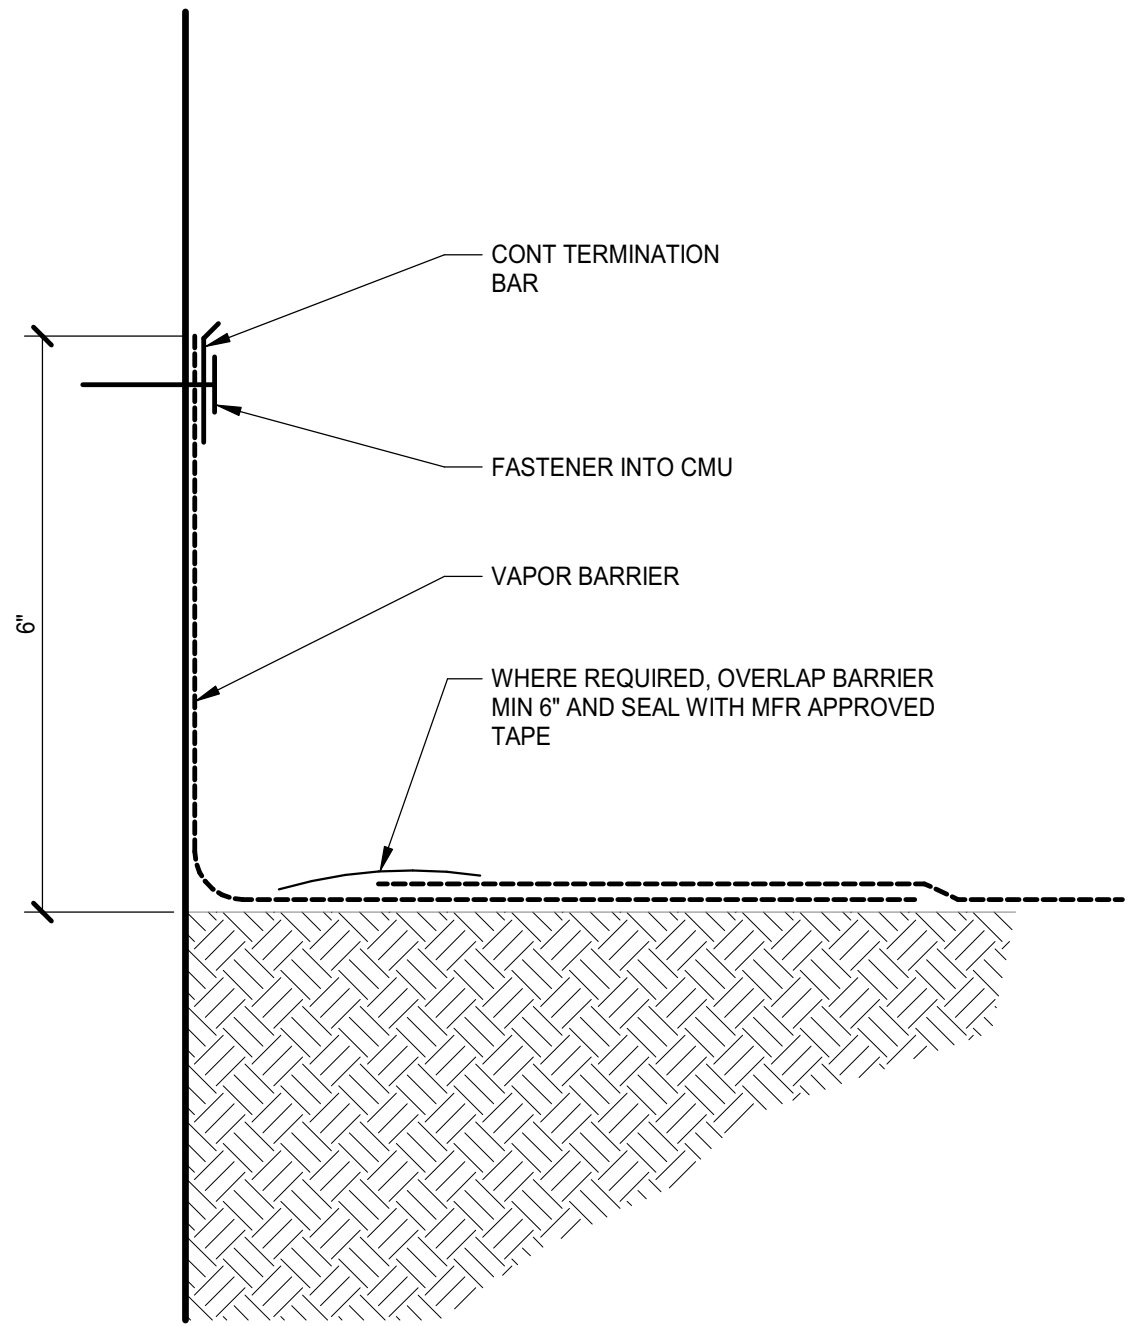


VAPOR BARRIER TERMINATION
NO SCALE

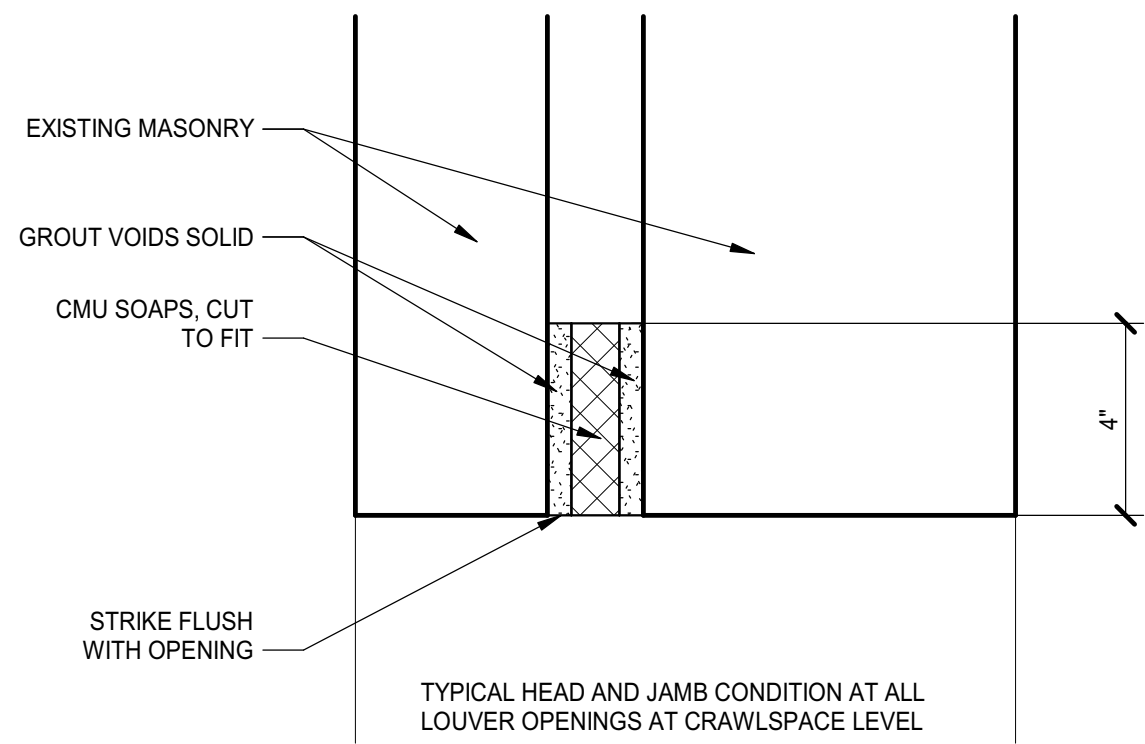


CRAWLSPACE CAVITY CLOSURE
NO SCALE

CRAWLSPACE PLAN - OVERALL
3/32\"/>

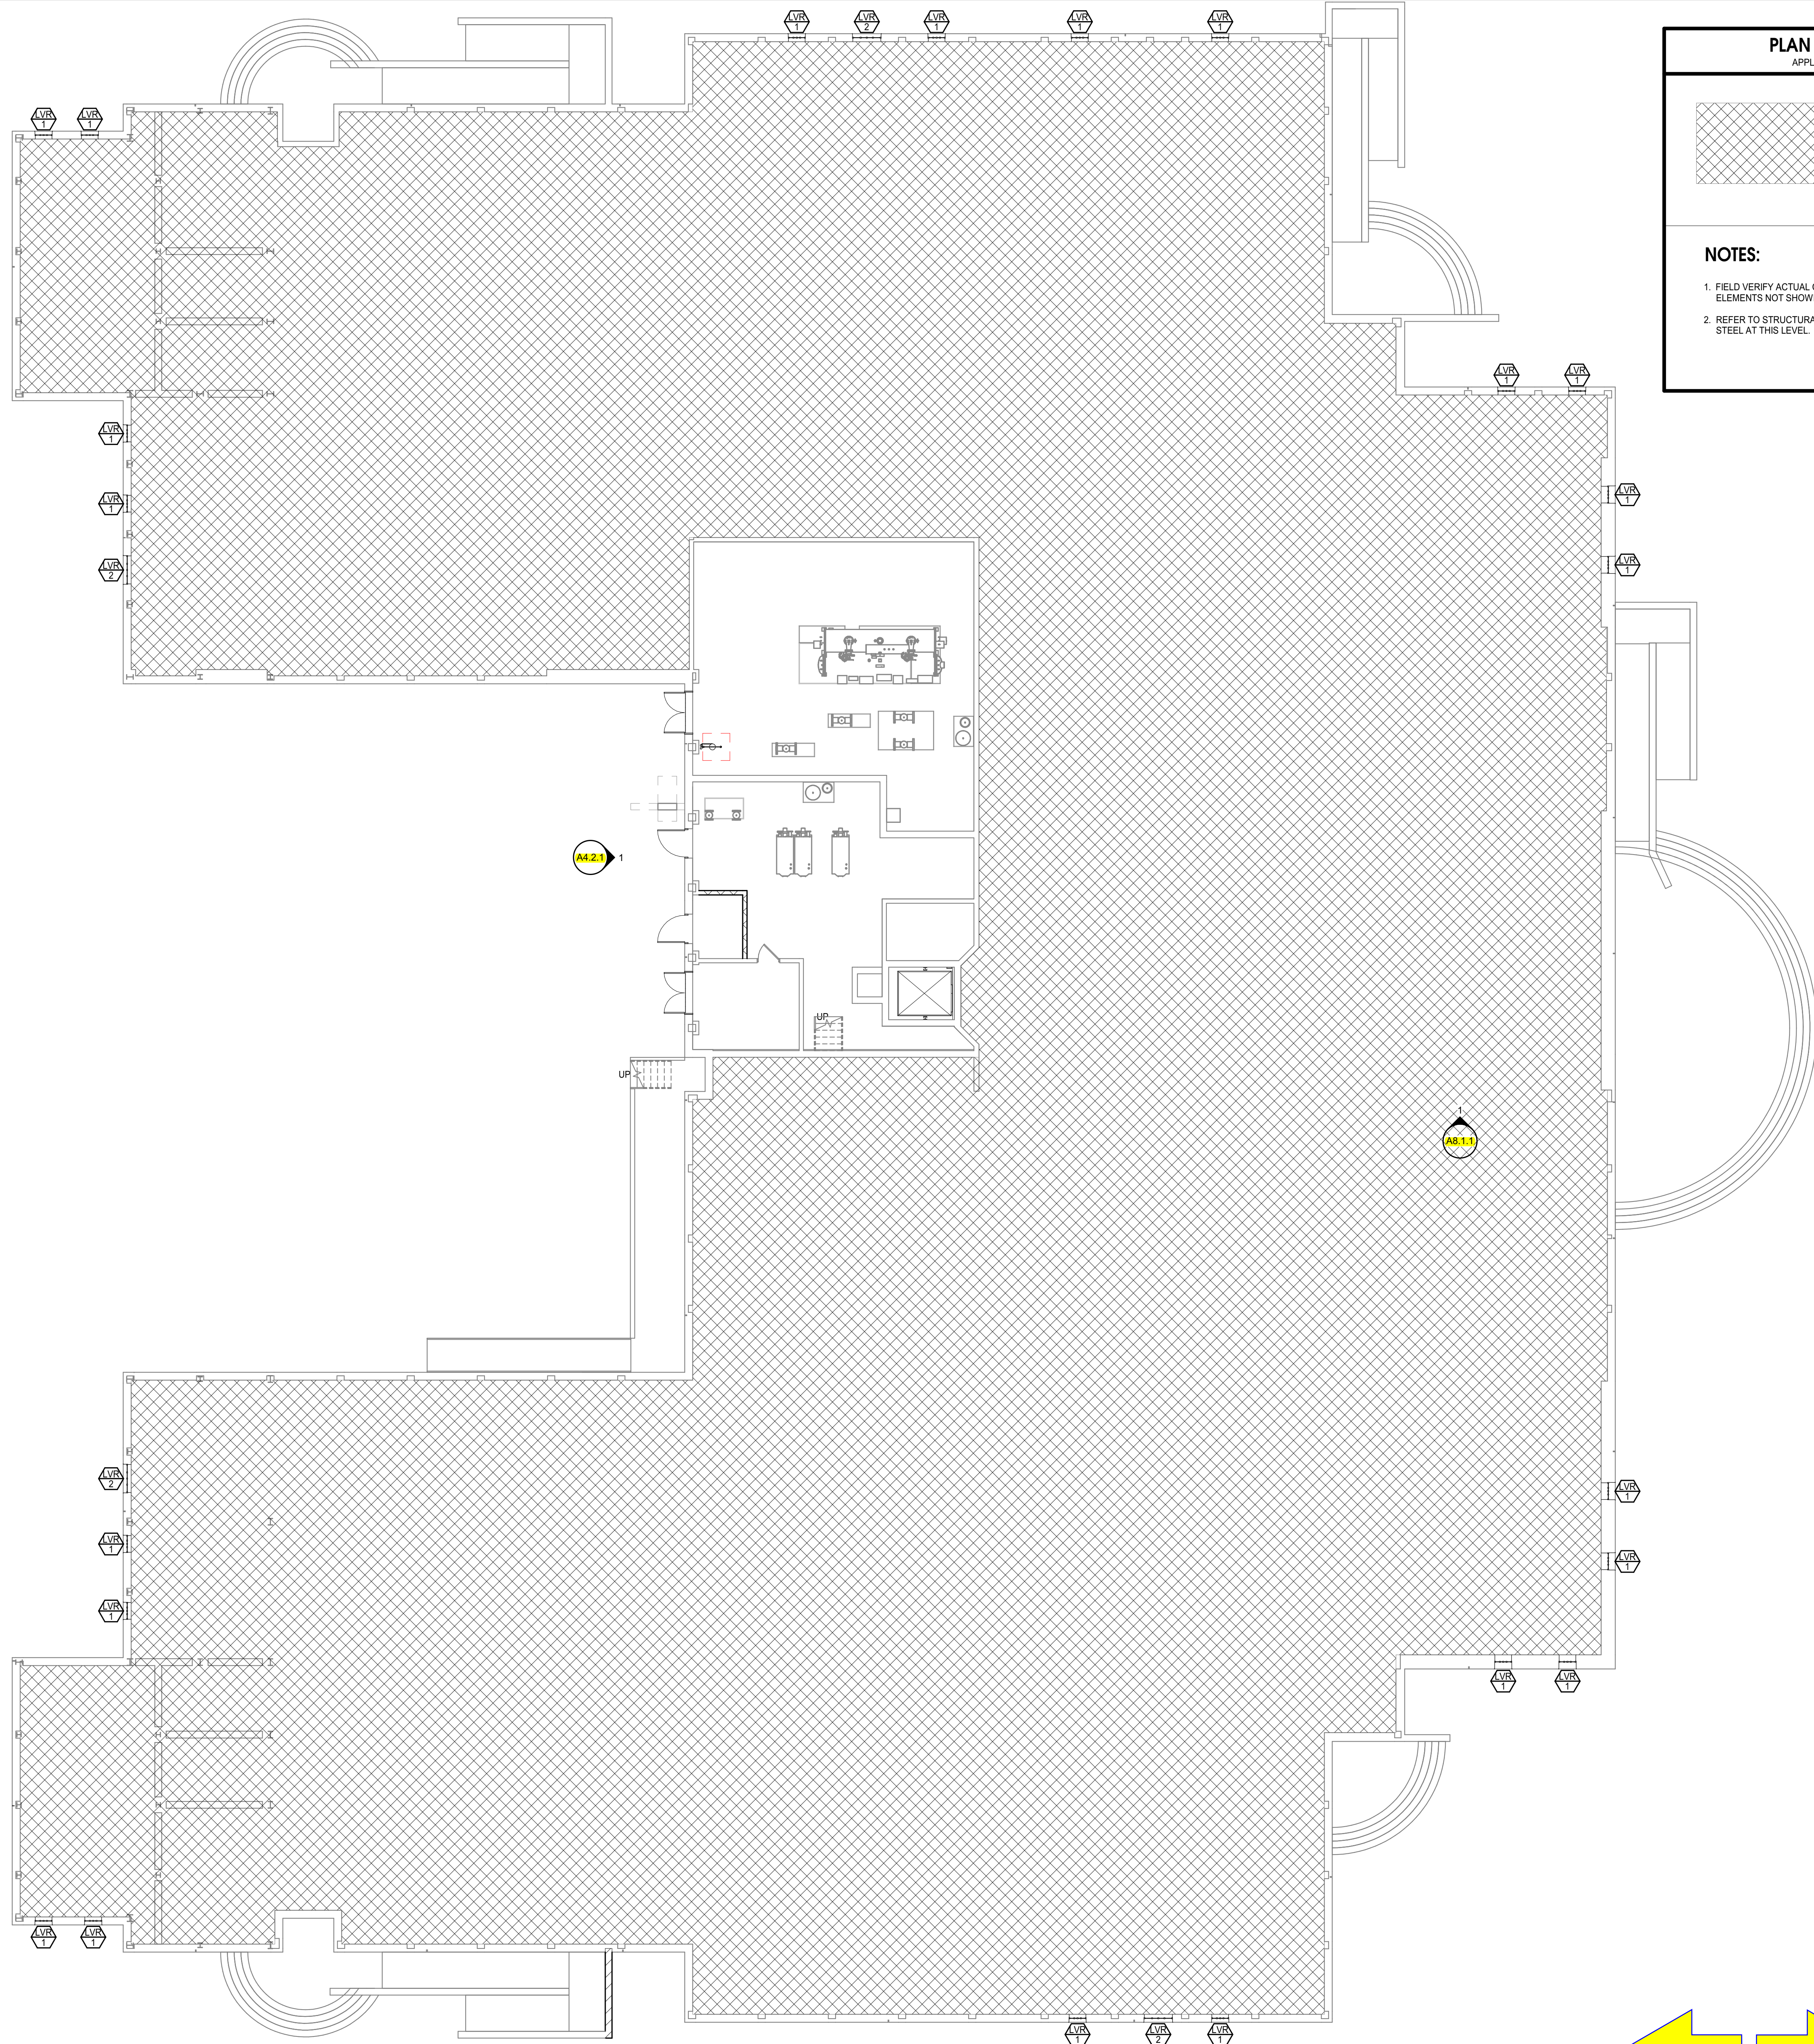

PLAN LEGEND AND NOTES


APPLIES TO DRAWINGS A2.1.5 - A2.1.6

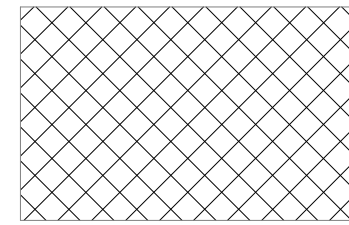

EXTENT OF 15 MIL VAPOR BARRIER INSTALLED OVER EXISTING GRADE.

NOTES:

1. FIELD VERIFY ACTUAL CONDITIONS FOR LOCATION OF STRUCTURAL ELEMENTS NOT SHOWN.
2. REFER TO STRUCTURAL DRAWINGS FOR REMEDIATION OF CORRODED STEEL AT THIS LEVEL.

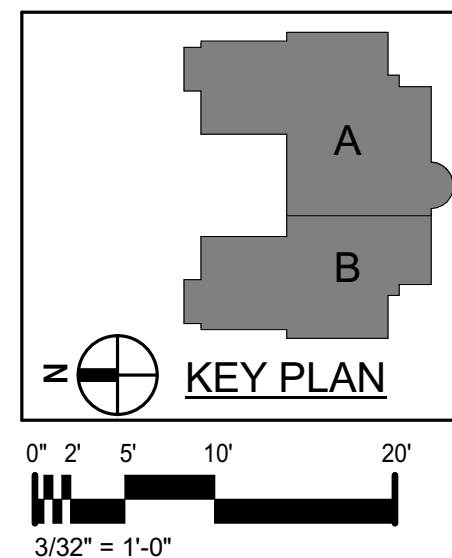

Dobo Hall Renovation - Package A

SCO PROJECT NO. 18-19798-01A

UNC Wilmington

4978 CAHILL DR, WILMINGTON, NC 28403

PROJECT NO.	DATE
580999	MARCH 27, 2019
REVISIONS	
DATE	DESCRIPTION

**CRAWLSPACE
PLAN - OVERALL**

A2.0.0



MOSELEYARCHITECTS

811 N. WEST STREET, SUITE 205 RALEIGH, NORTH CAROLINA 27603
PHONE (919) 845-0691
MOSELEYARCHITECTS.COM