

Dobo Hall Renovation - Package A


SCO PROJECT NO. 18-19798-01A

SCO PROJECT NO. 18-19798-01A
UNC Wilmington
4978 CAHILL DR, WILMINGTON, NC 28403

[illegible]

**ATTIC FLOOR PLAN
- OVERALL**

A2.0.3

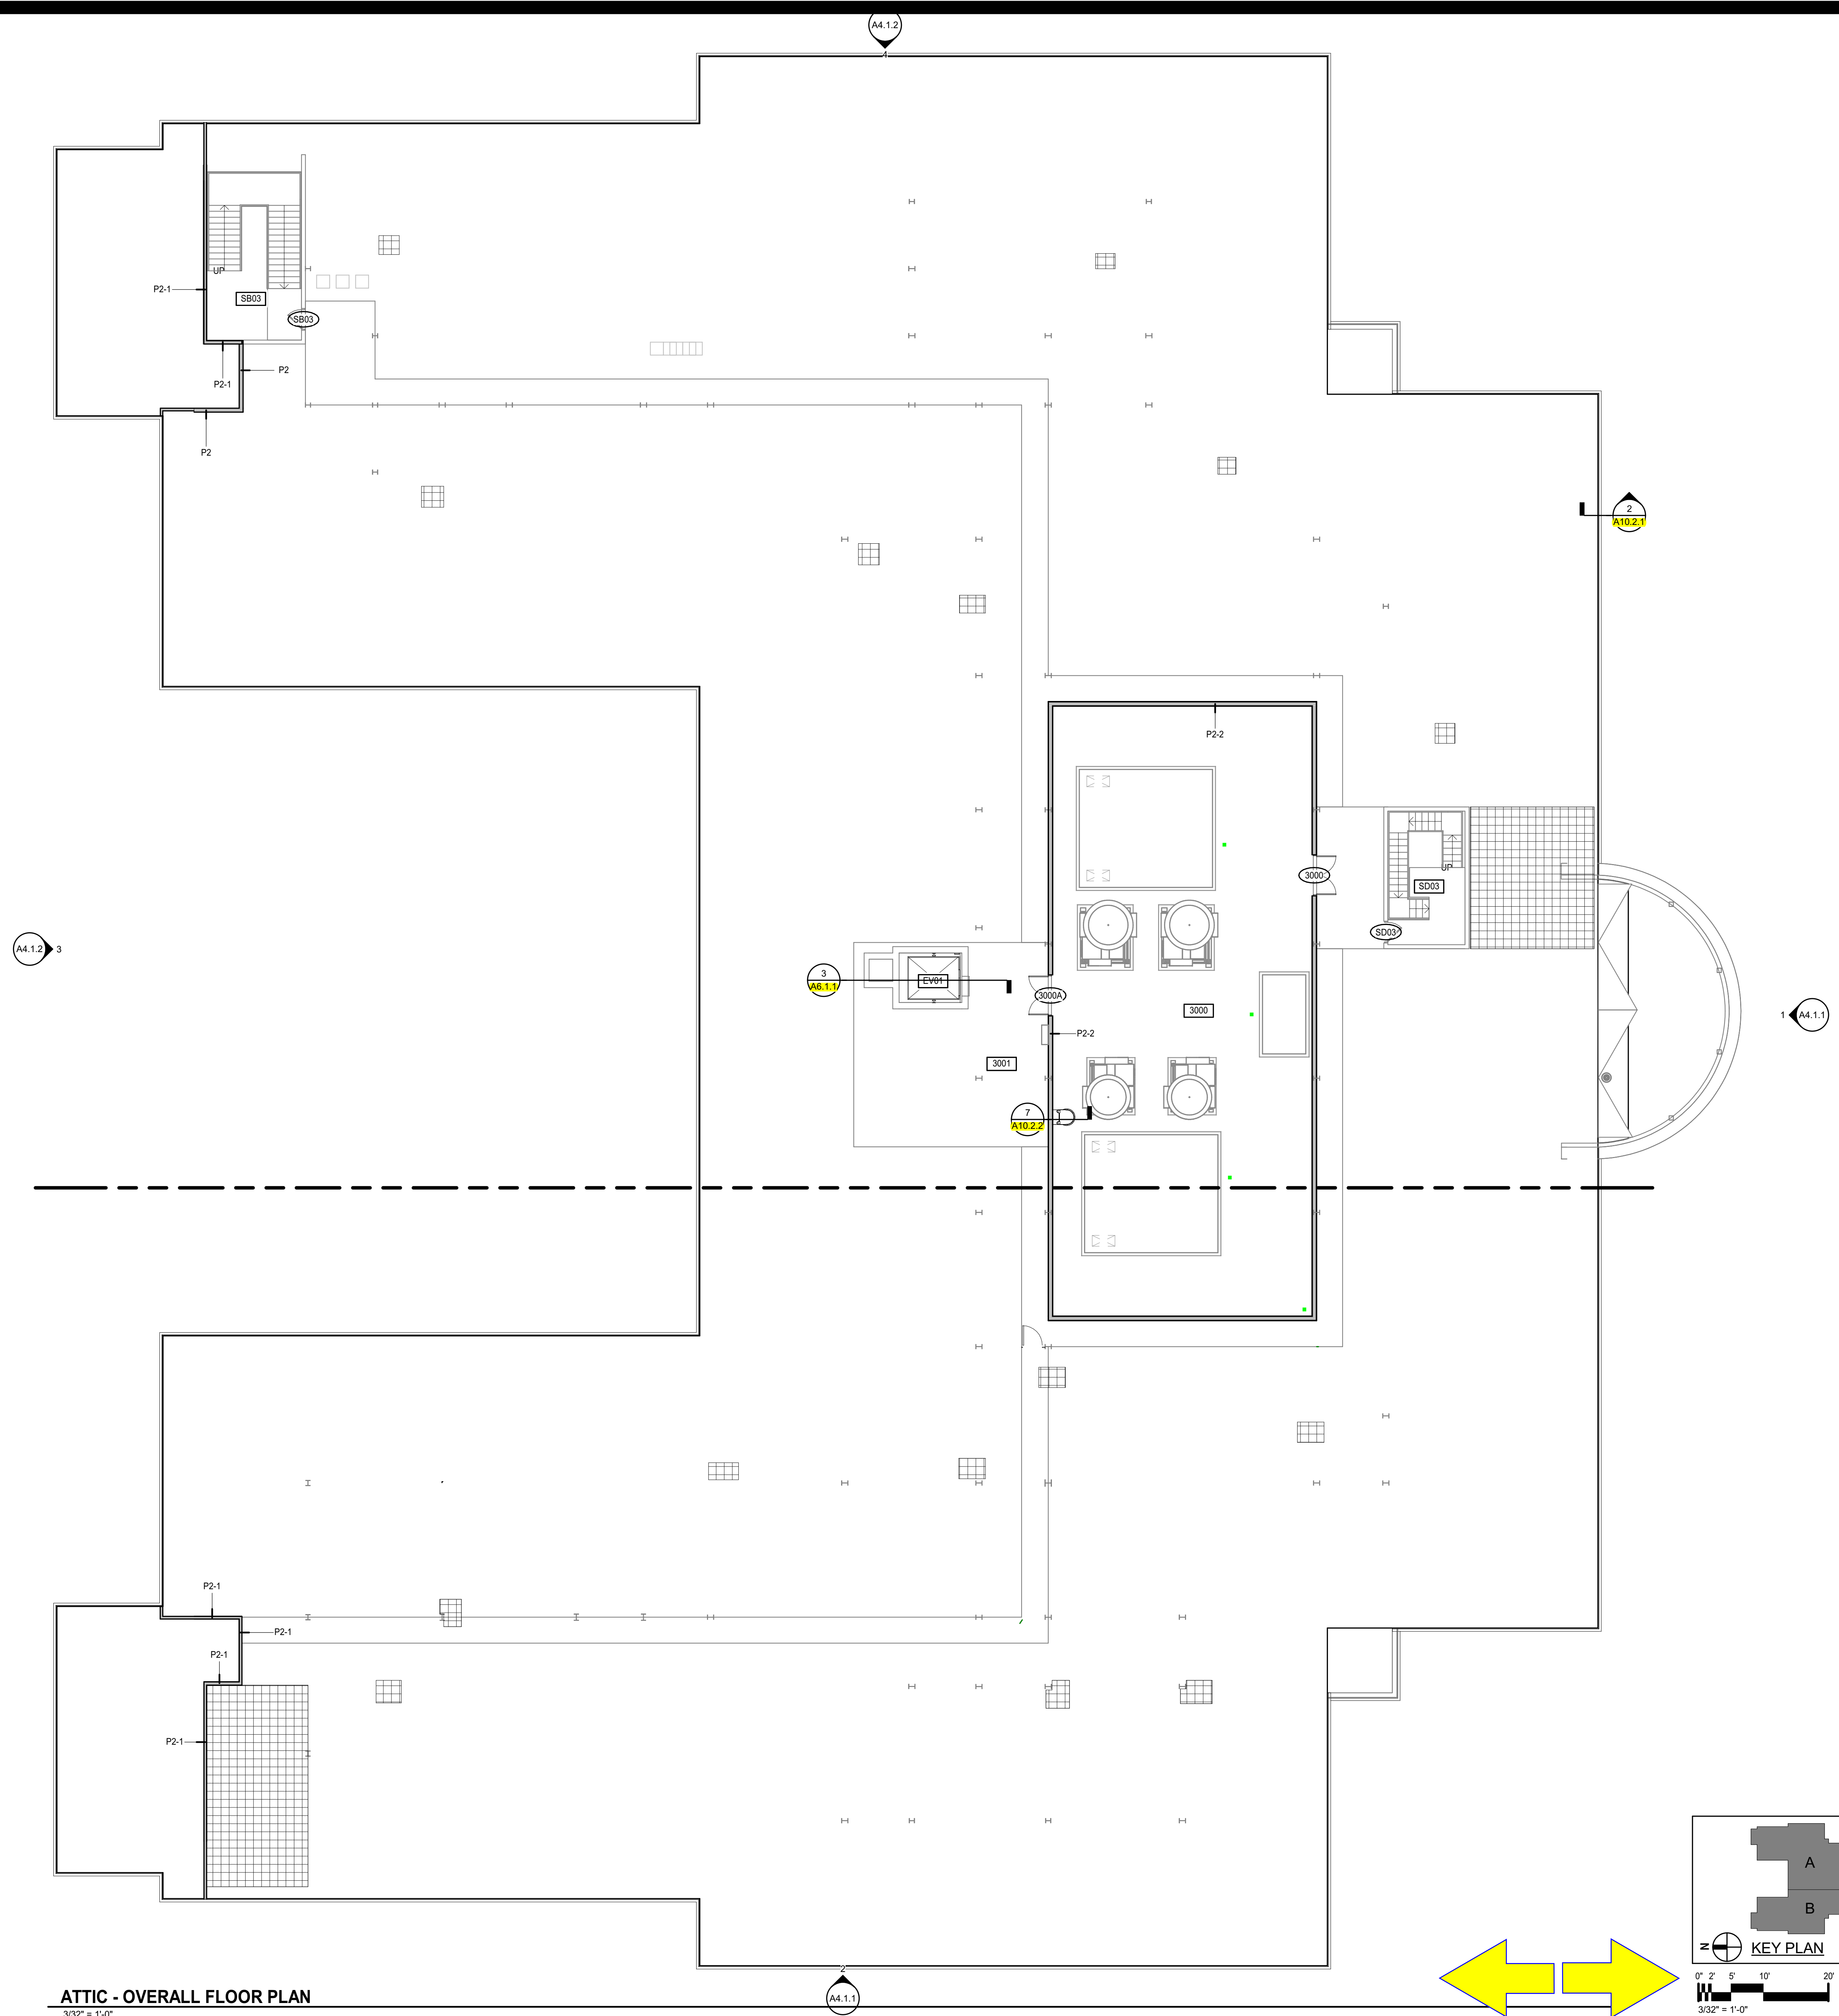

ATTIC - OVERALL FLOOR PLAN
3/32" = 1'-0"