


FLOOR PLAN KEYNOTES

REPRESENTED BY n

APPLIES TO DRAWINGS A2.1.1 - A2.1.6

- A. INSTALL 2"x2"x5" SURFACE MOUNTED CORNER GUARDS ON ALL OUTSIDE CORNERS IN CORRIDORS.
- B. ALL OVERHEAD OBSTRUCTIONS IN ATTIC SPACE LOCATED LESS THE 6'-8" ABOVE FINISHED FLOOR SHALL HAVE SAFETY YELLOW PAINT OR ADHERED STICKER STRIPING.
- C. LABEL ALL FIRE RESISTANCE RATED WALLS WITH 3" TALL RED STENCILED LETTERING TO READ "FIRE BARRIER - PROTECT ALL OPENINGS" AND SPACE MAX 15 FEET APART
- D. IF REQUIRED TO RE-CONSTRUCT SECOND FLOOR SHAFTS, USE WALL TYPE P7-2

- | | |
|----|--|
| 1 | IN-FILL WALL FLUSH TO MATCH ADJACENT |
| 2 | EGRESS CONTROL SWING GATE |
| 3 | EXISTING CATWALK |
| 4 | CENTER WALL ON EXISTING CURB |
| 7 | 1-HOUR FIRE RESISTANCE RATED HORIZONTAL CONSTRUCTION |
| 8 | CONSTRUCT ON EXISTING WALL BELOW; EXTEND TO UNDERSIDE OF ROOF DECK |
| 9 | ROOF LADDER WITH SAFETY CAGE |
| 10 | FLAT PANEL TV, OFCI |
| 11 | |
| 12 | GLASS-MAT SHEATHING ASSEMBLY; REFER TO STRUCTURAL |
| 13 | 2-HOUR FIRE RESISTANCE RATED HORIZONTAL ASSEMBLY |
| 14 | SEALANT |
| 15 | MINERAL WOOL |
| 16 | FIRE RESISTANCE RATED SEALANT |
| 17 | FIRE RESISTANCE RATED DUCT WRAP, SEE MECHANICAL |
| 18 | DUCT, SIZE VARIES |
| 19 | AED DEVICE LOCATION |
| 20 | BOLLARD |

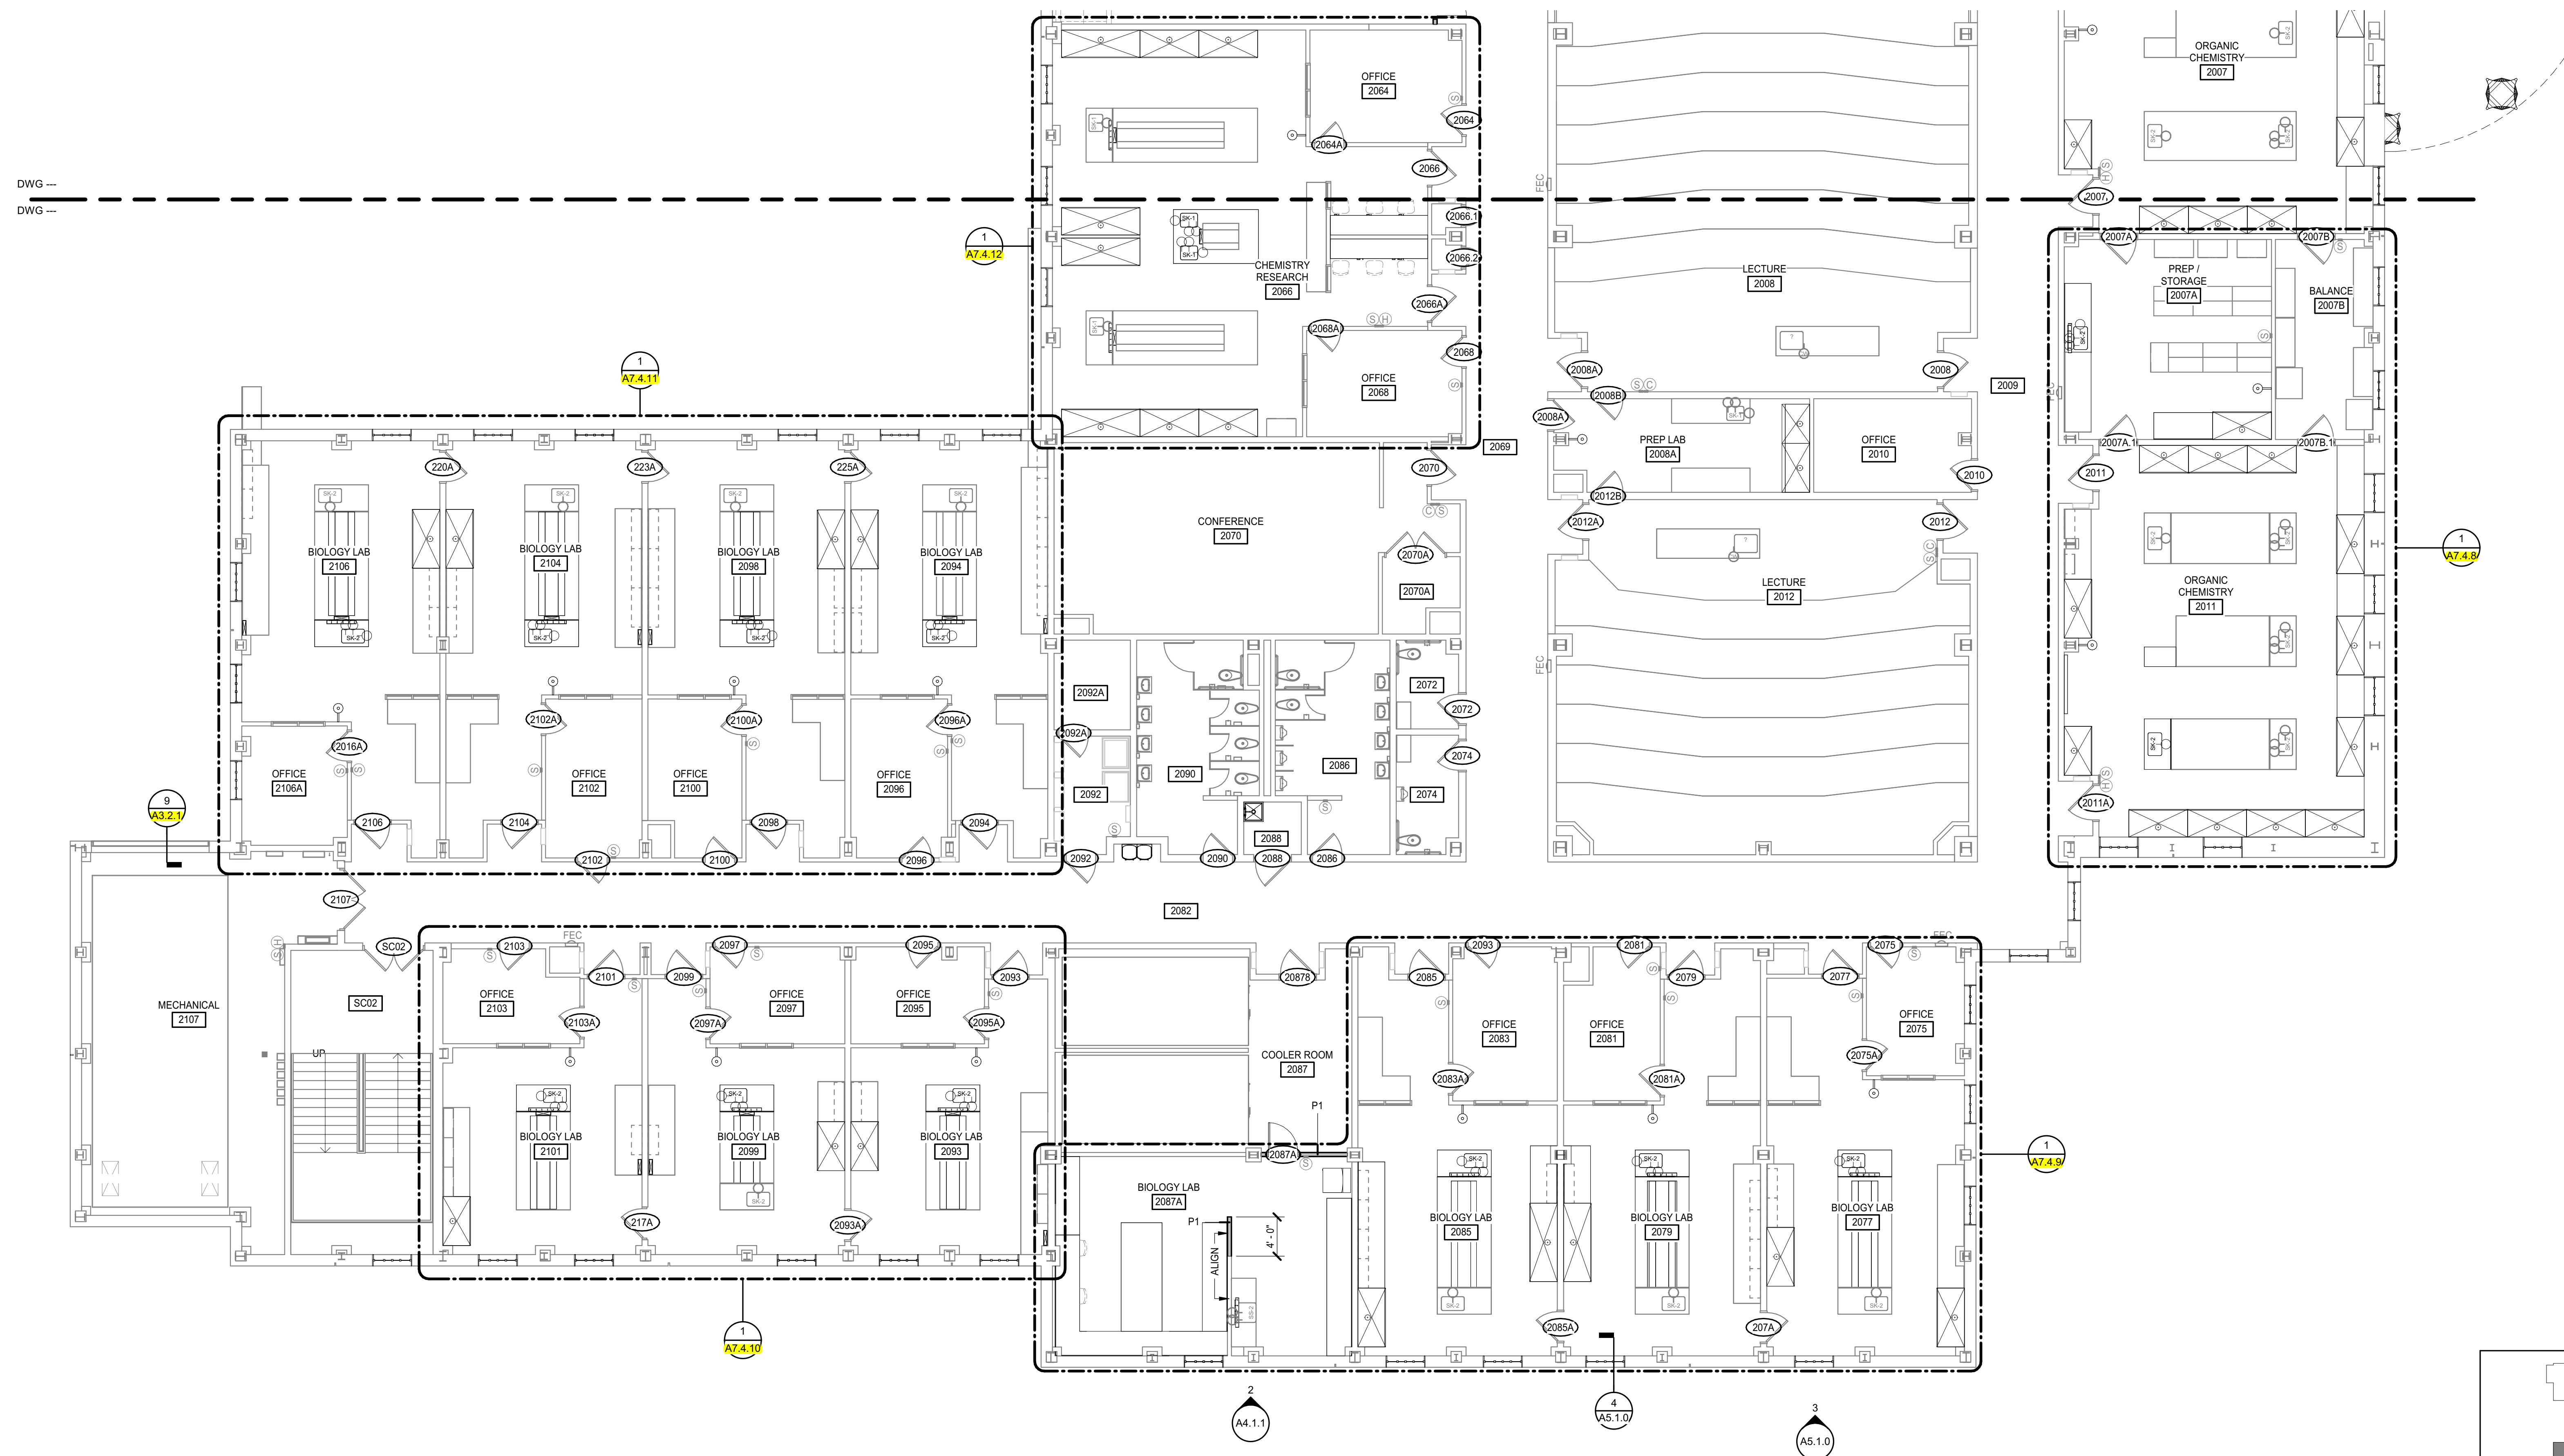

SECOND FLOOR - ENLARGED AREA B

1/8" = 1'-0"

