


3/27/2019 10:00:23 AM

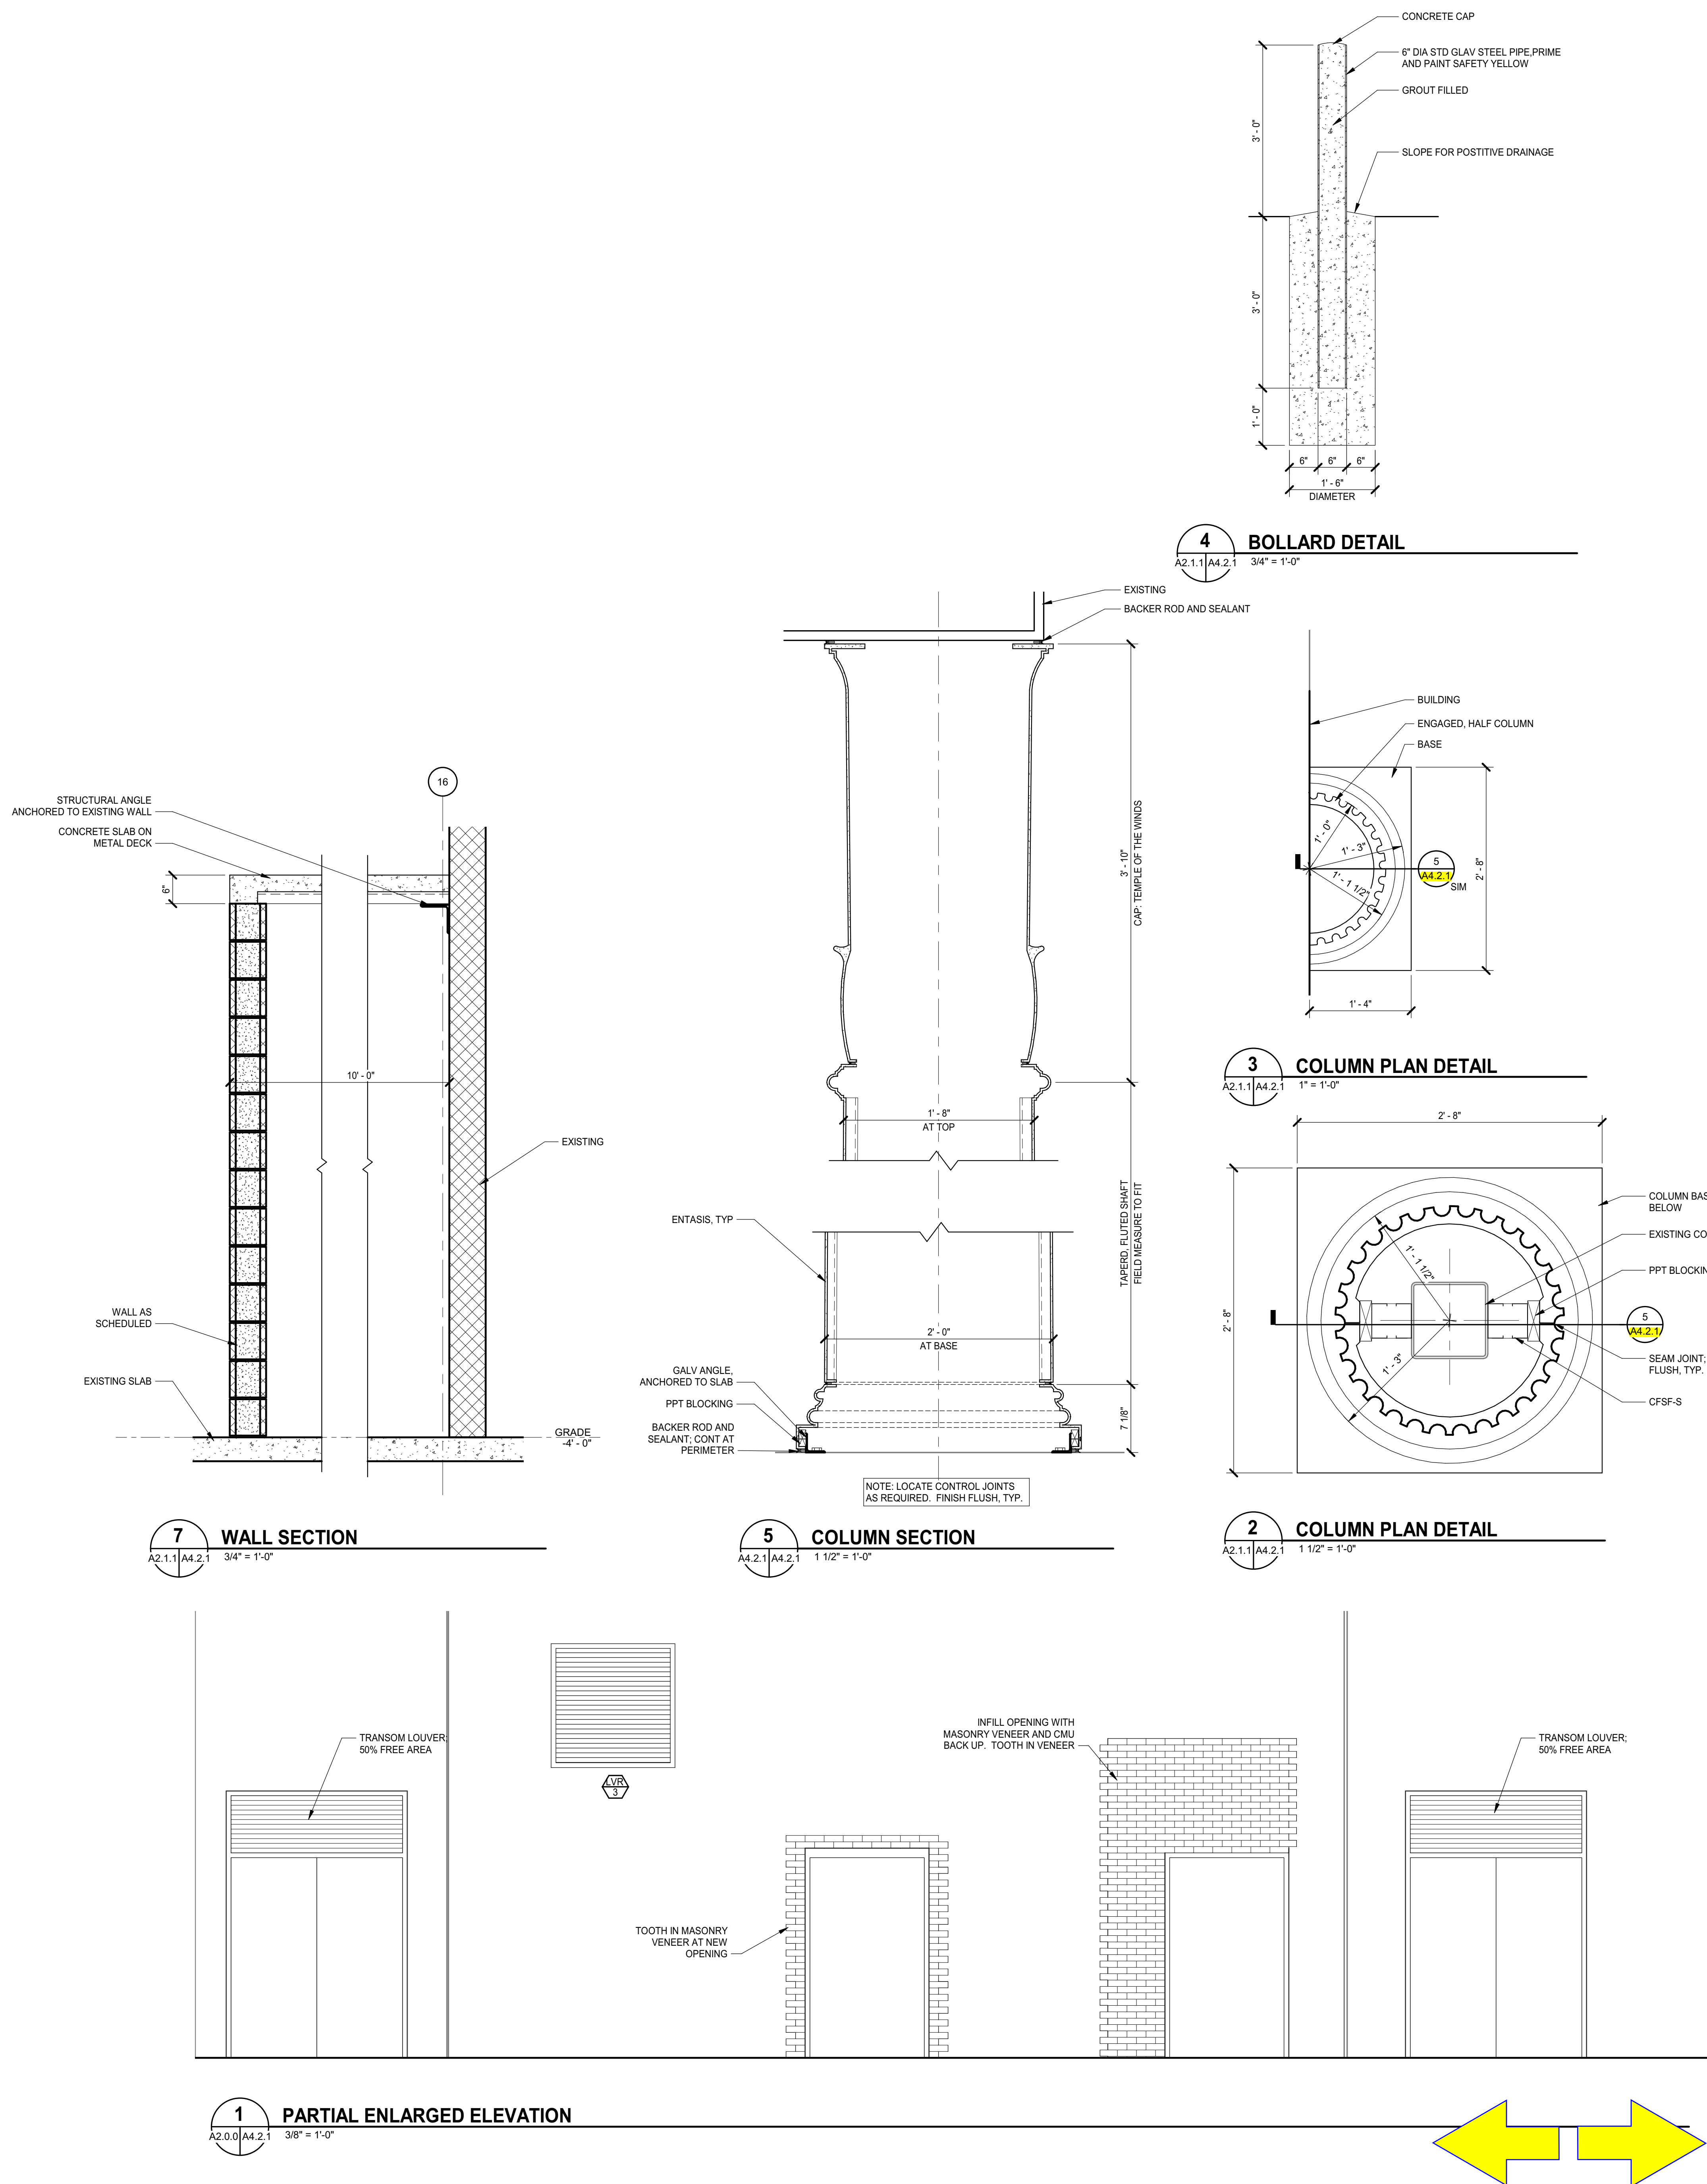

MOSELEYARCHITECTS

911 N. WEST STREET, SUITE 205 RALEIGH, NORTH CAROLINA 27603
PHONE (919) 843-0691
MOSELEYARCHITECTS.COM

PROGRESS
PRINT NOT FOR
CONSTRUCTION

PROJECTS OF NORTH CAROLINA
COMMERCIAL
52282
NORTH CAROLINA
ALEXIS W. MOSELEY
ARCHITECT

Dobo Hall Renovation - Package A

SCO PROJECT NO. 18-19798-01A
UNC Wilmington
4978 CAHILL DR, WILMINGTON, NC 28403

PROJECT NO: 580999
DATE: MARCH 27, 2019

REVISIONS	
DATE	DESCRIPTION

DETAILS AND
ENLARGED
ELEVATIONS

A4.2.1