

1. In Detail 5, where is CFSF (Item 4) that the vertical sheathing is attaching to?
2. Confirm 16" OC for the framing spacing.
3. Is it intended that the top and bottom track span the ~7' to 8' between beams.


Are posts only at steel beams?

Also, need size, thickness, top and base plate information.

Is the CFSF only at beam locations to support decking?

Or provide spacing for the angled framing members.

3D - STRUCTURE ROOF TOP CHORDS
NO SCALE

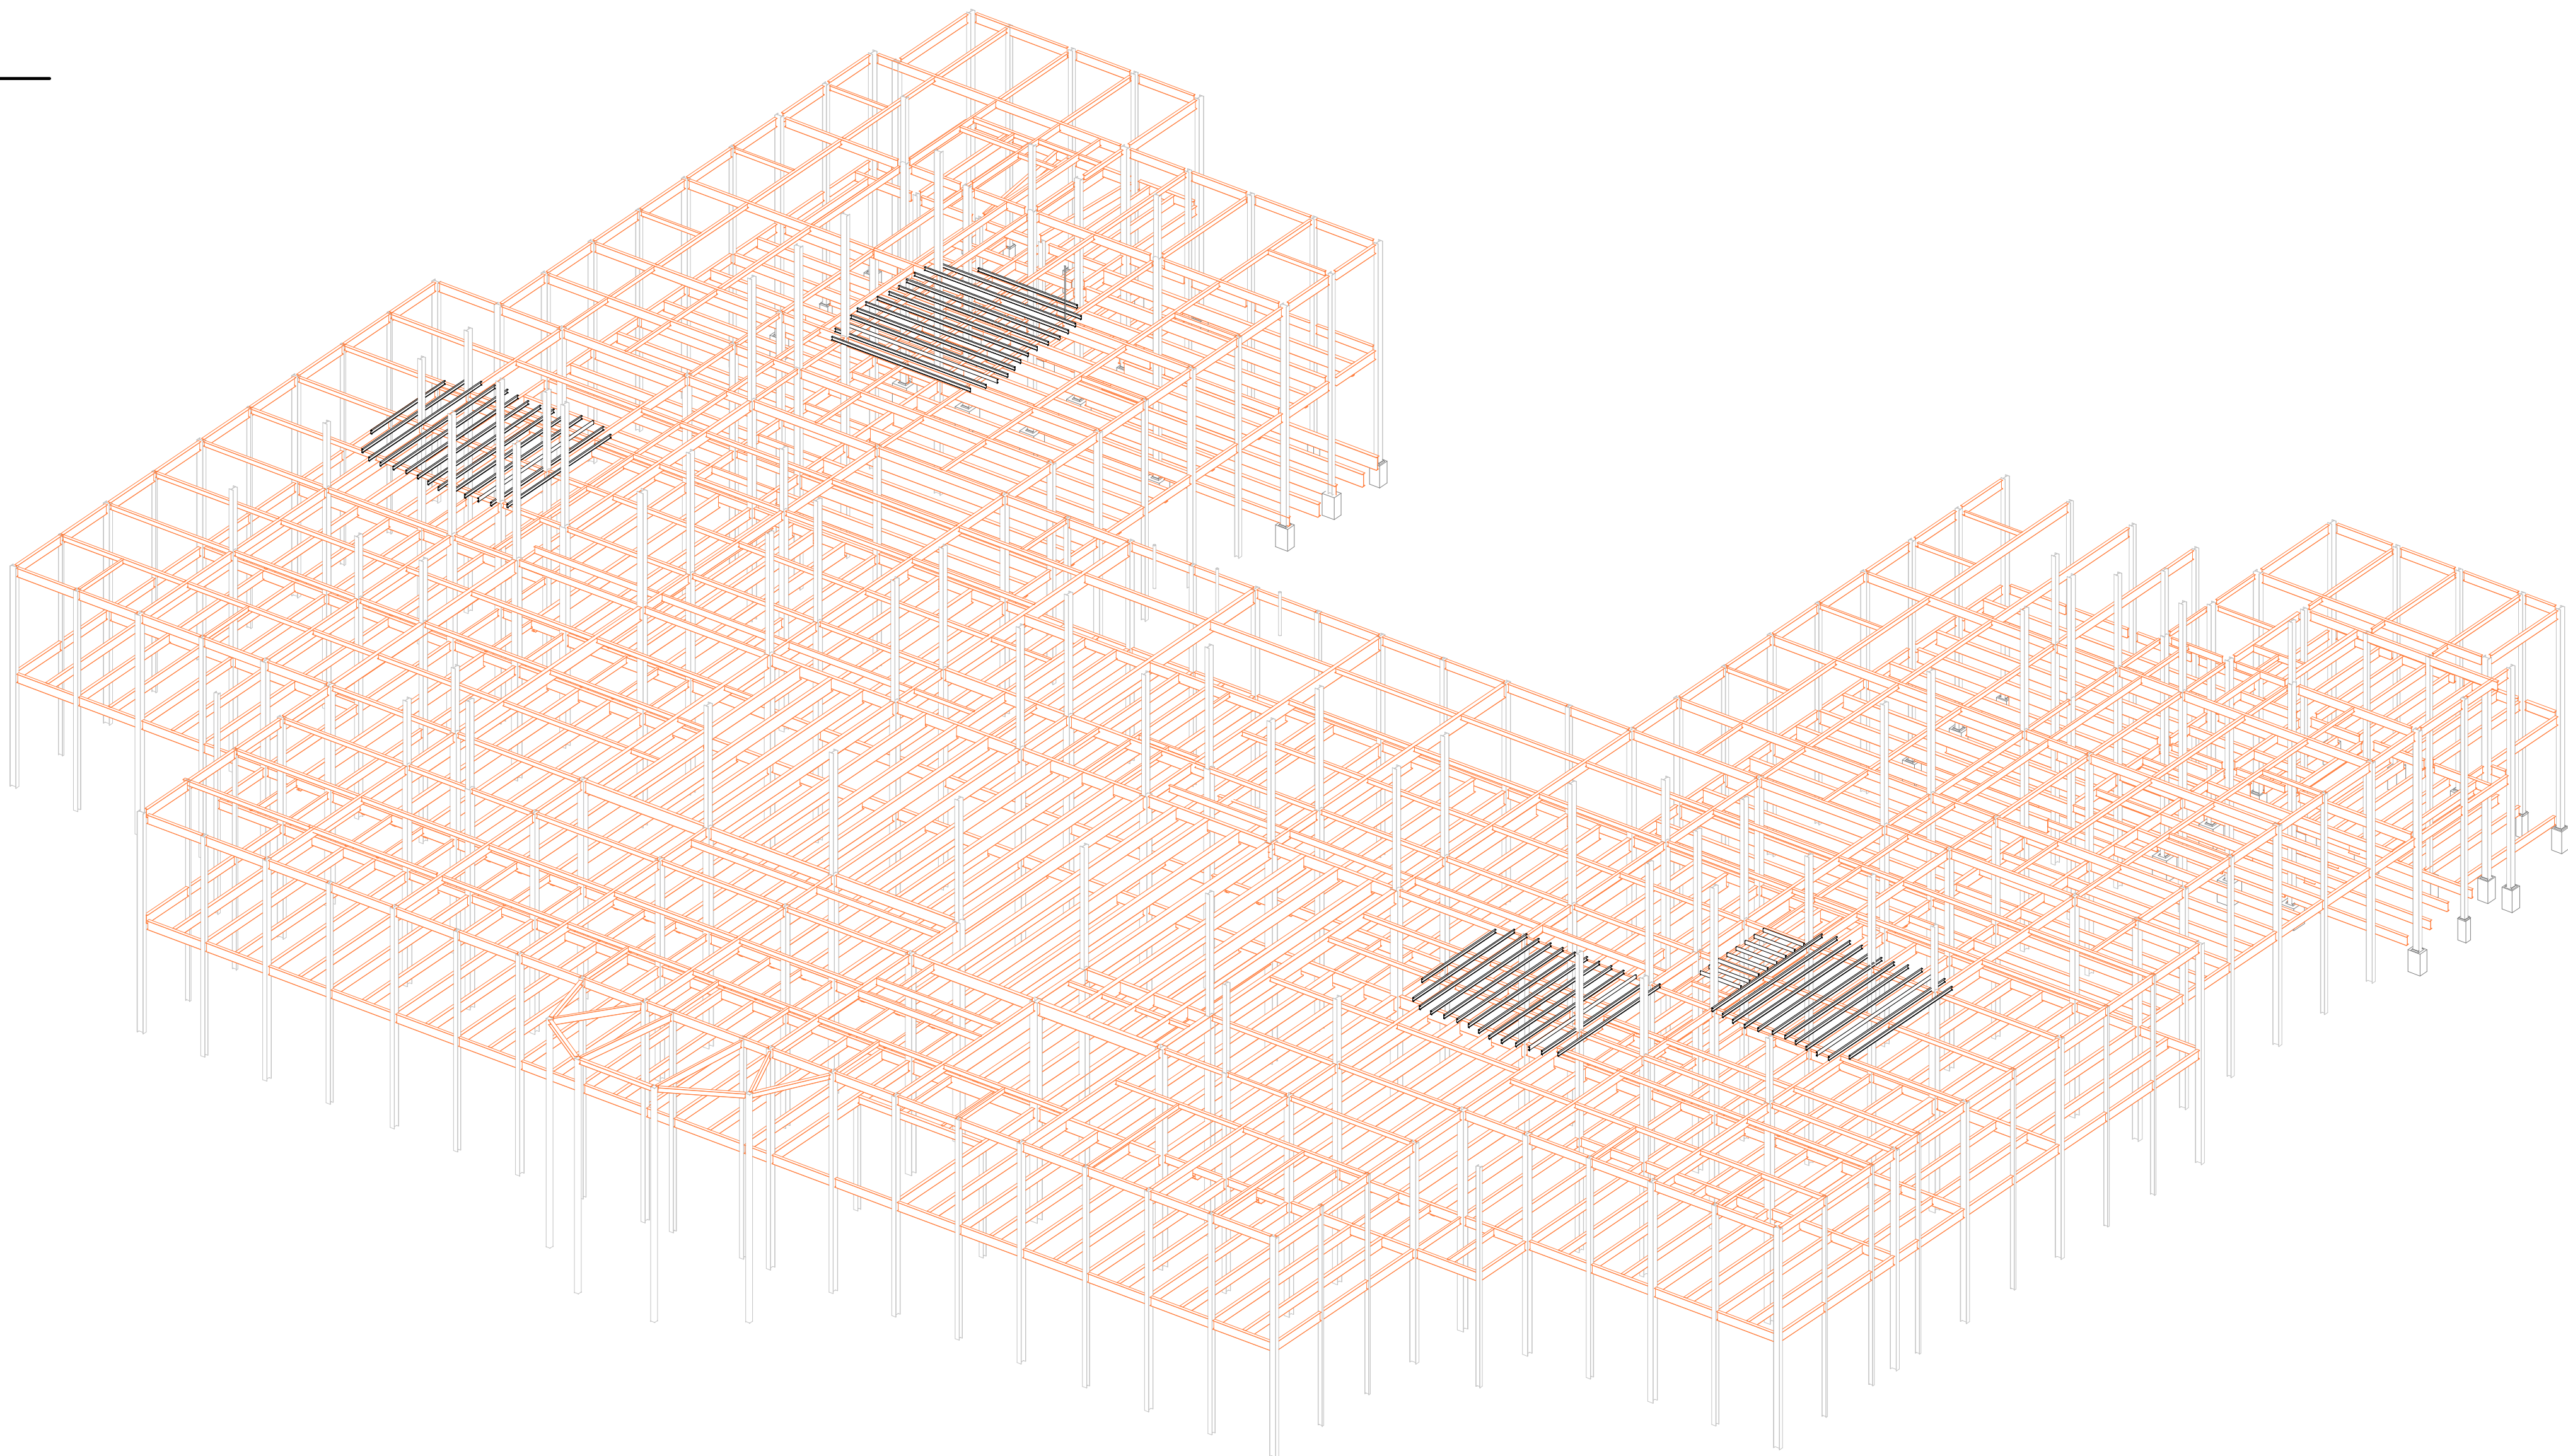

3D - STRUCTURE - ROOF BOTTOM CHORDS
NO SCALE

PROJECT NO:	DATE:
580999	January 1, 2015
REVISIONS	
DATE	DESCRIPTION

