



3D - STRUCTURE ROOF TOP CHORDS  
NO SCALE

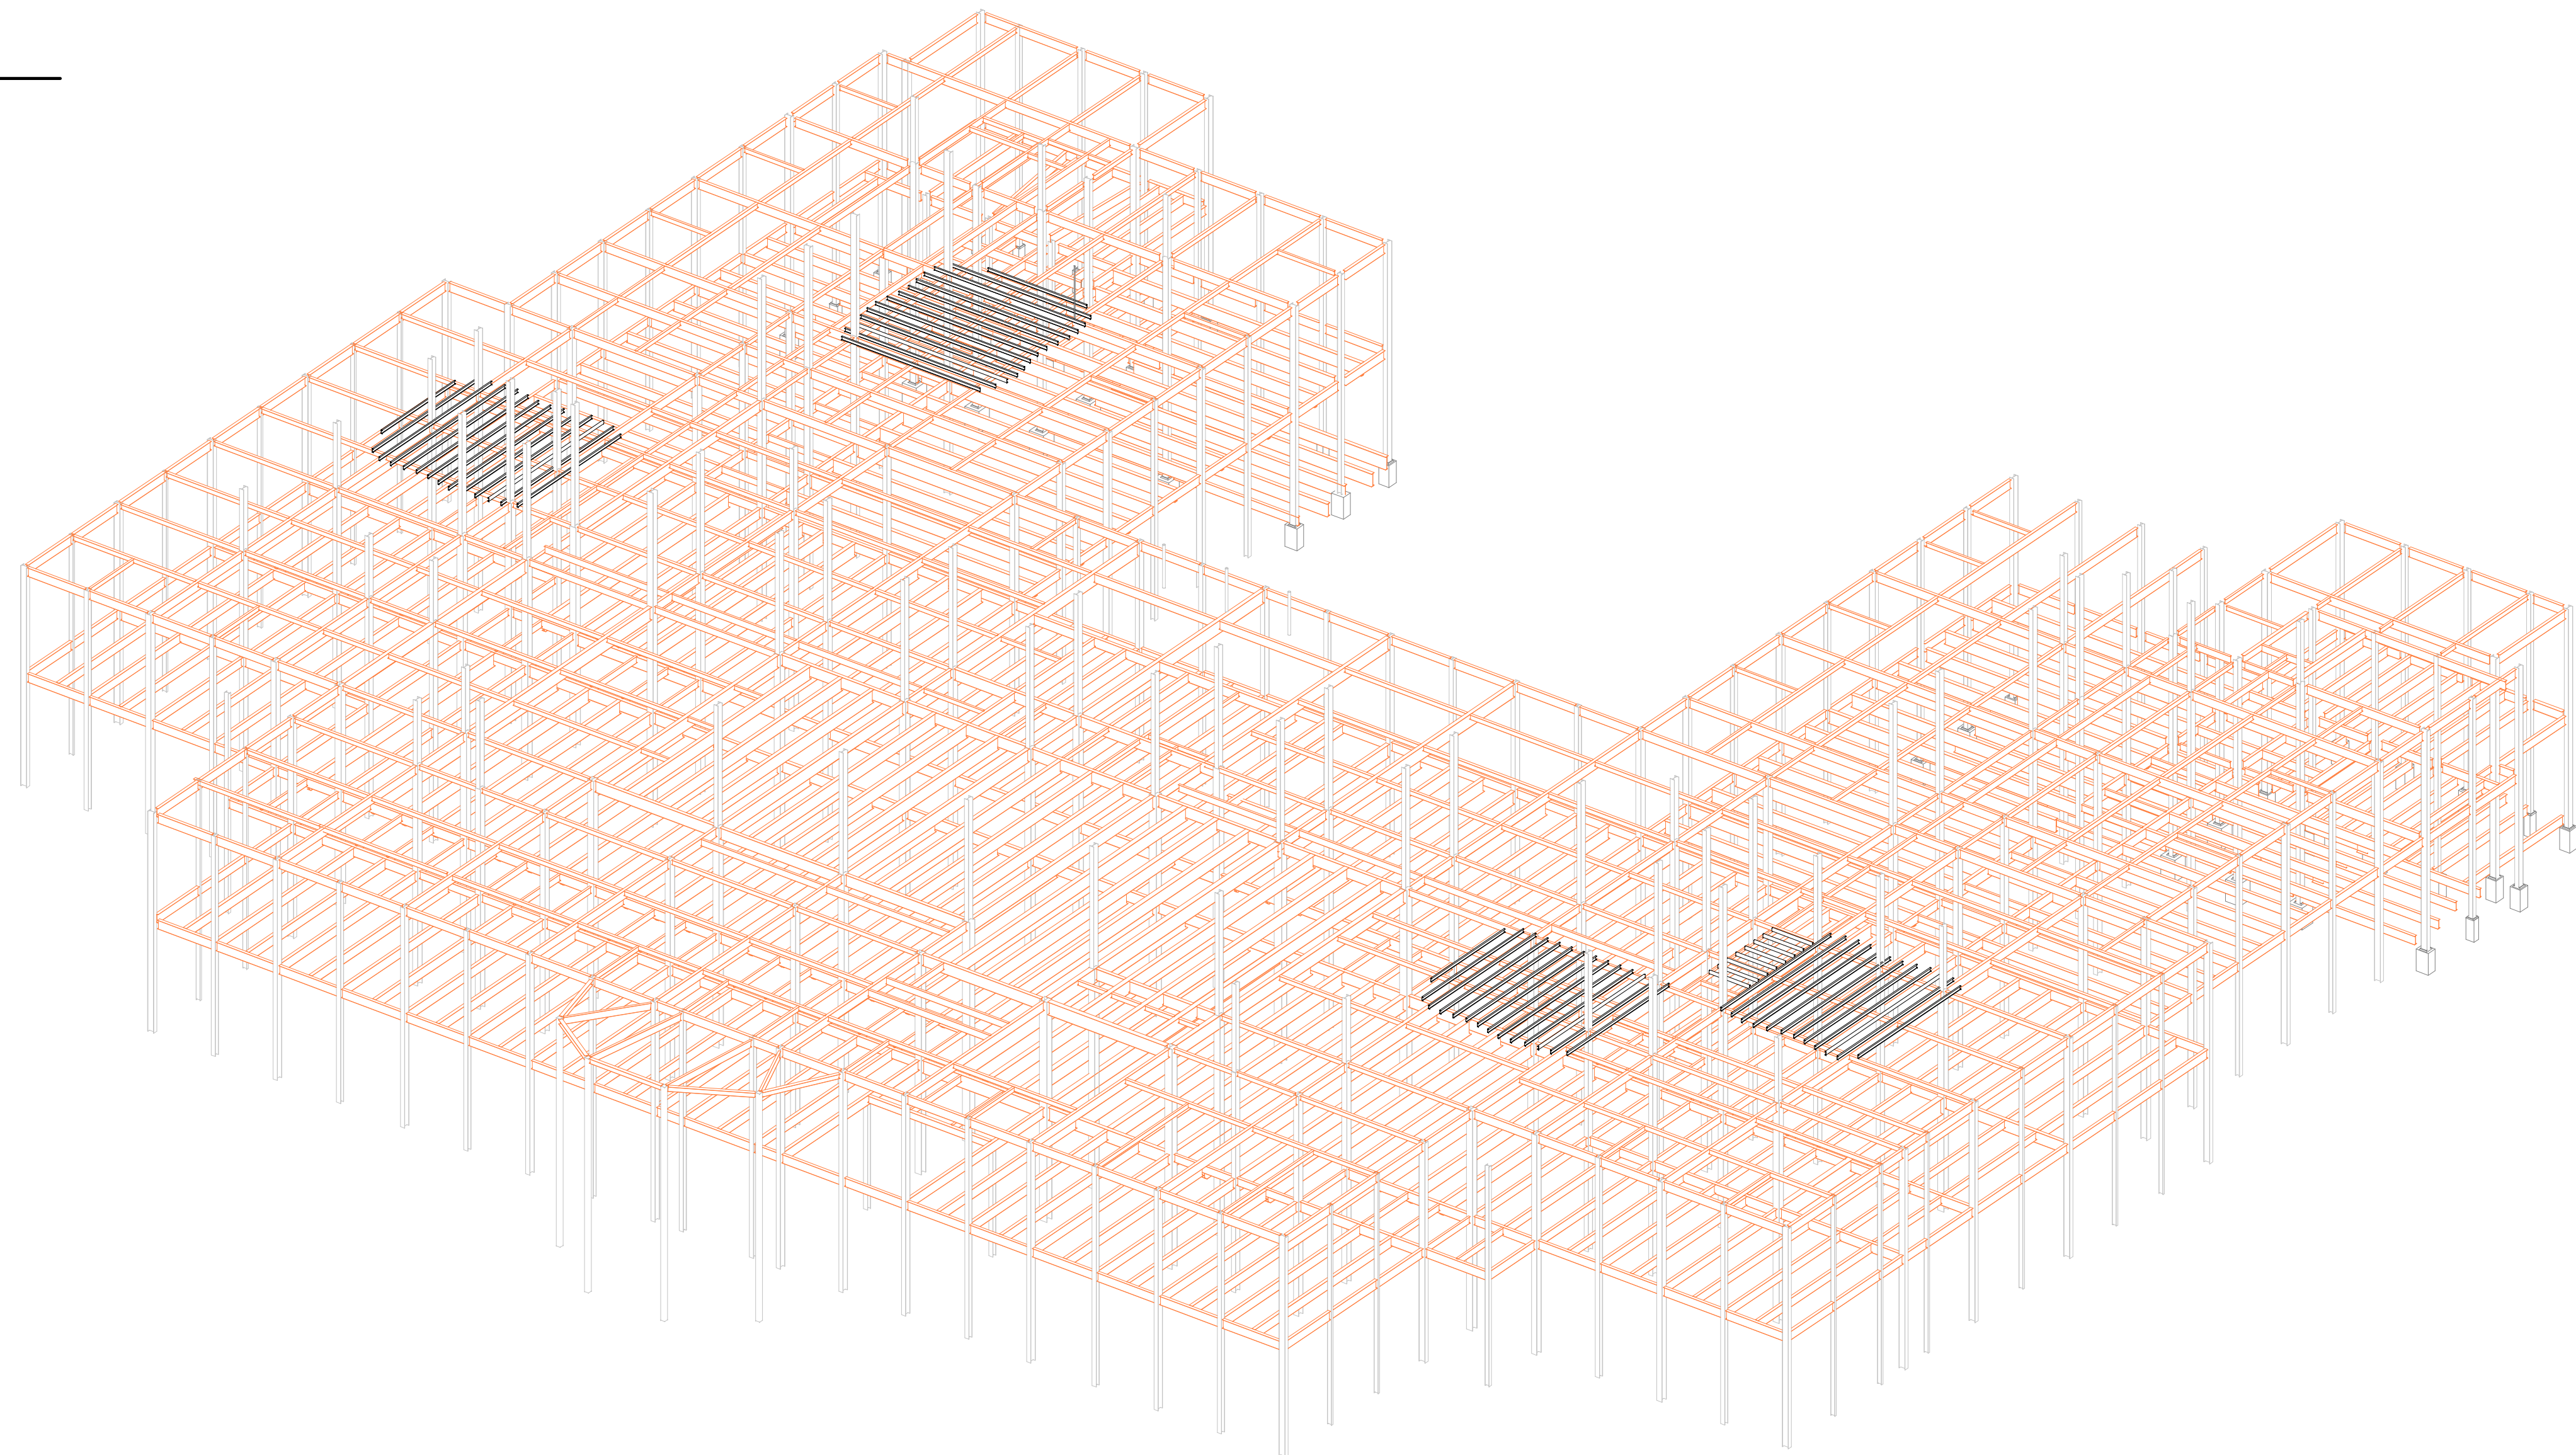

3D - STRUCTURE - ROOF BOTTOM CHORDS  
NO SCALE

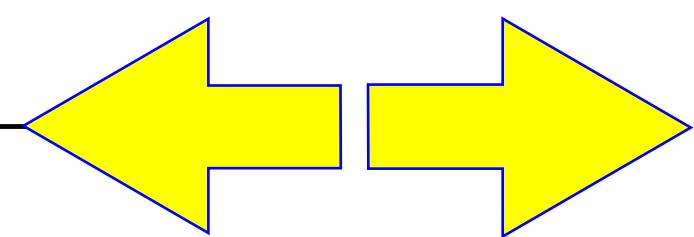

PROJECT NO:	DATE:
580999	January 1, 2015
REVISIONS	
DATE	DESCRIPTION

3D VIEWS

## DOBO HALL REPAIR & RENOVATION

State Project Number - TBD  
UNIVERSITY of NORTH CAROLINA - WILMINGTON  
4978 CAHILL DR, WILMINGTON, NC 28403

PROGRESS  
PRINT NOT FOR  
CONSTRUCTION

MOSELEYARCHITECTS

3200 NORFOLK STREET, RICHMOND, VA 23230  
PHONE (804) 794-7555 FAX (804) 355-5690  
MOSELEYARCHITECTS.COM