

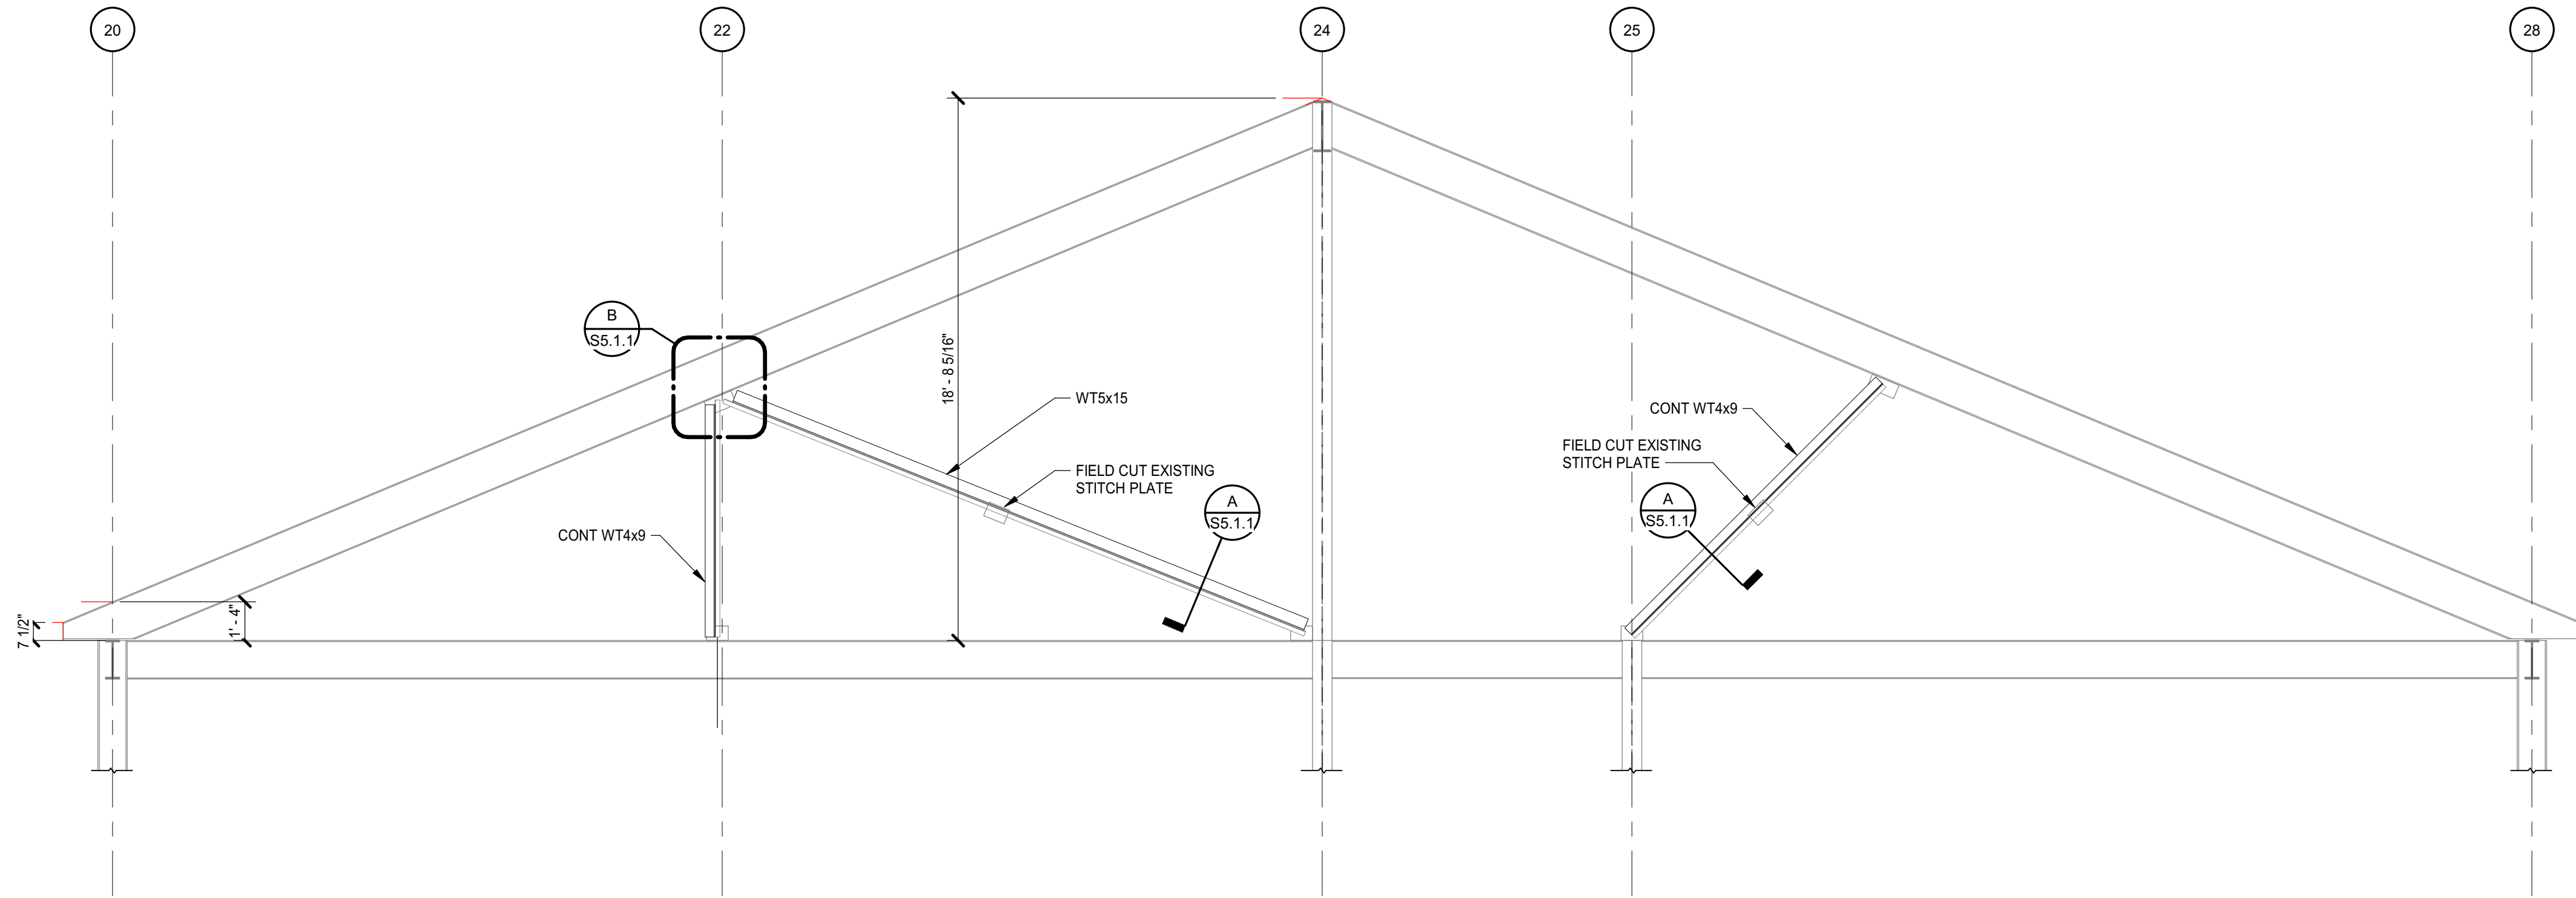



3/27/2019 12:55:24 PM

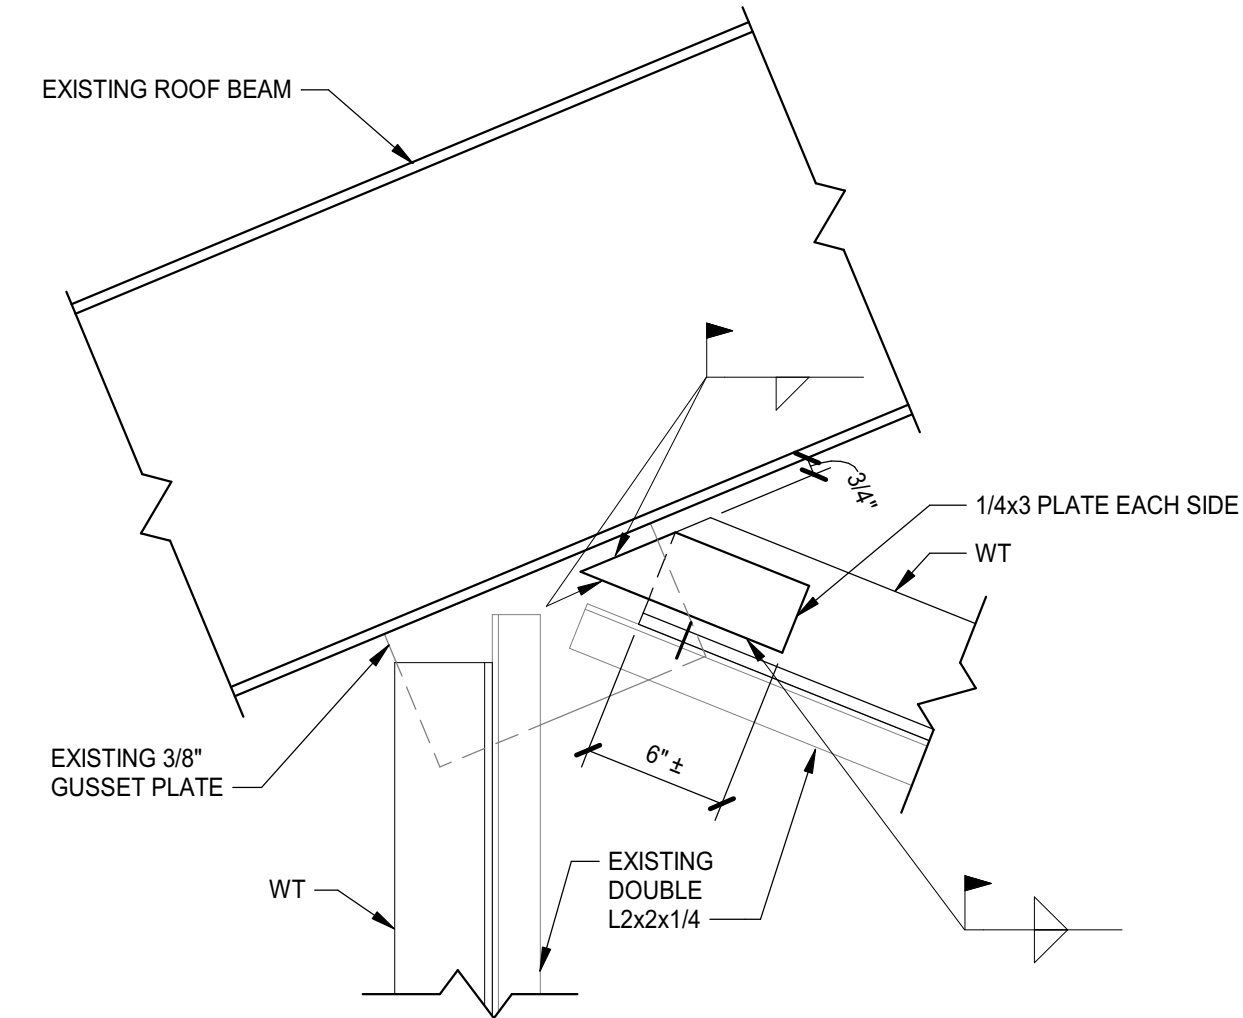

1 MOMENT FRAME ELEVATION #1
S2.1.2 | S5.1.1 1/4" = 1'-0"

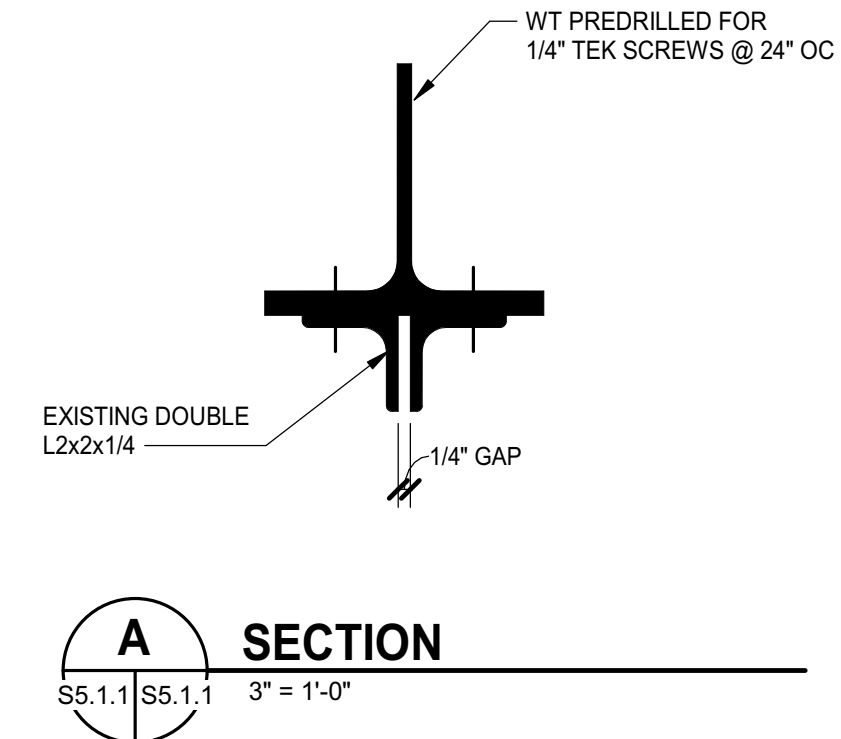

B SECTION
S5.1.1 | S5.1.1 1 1/2" = 1'-0"

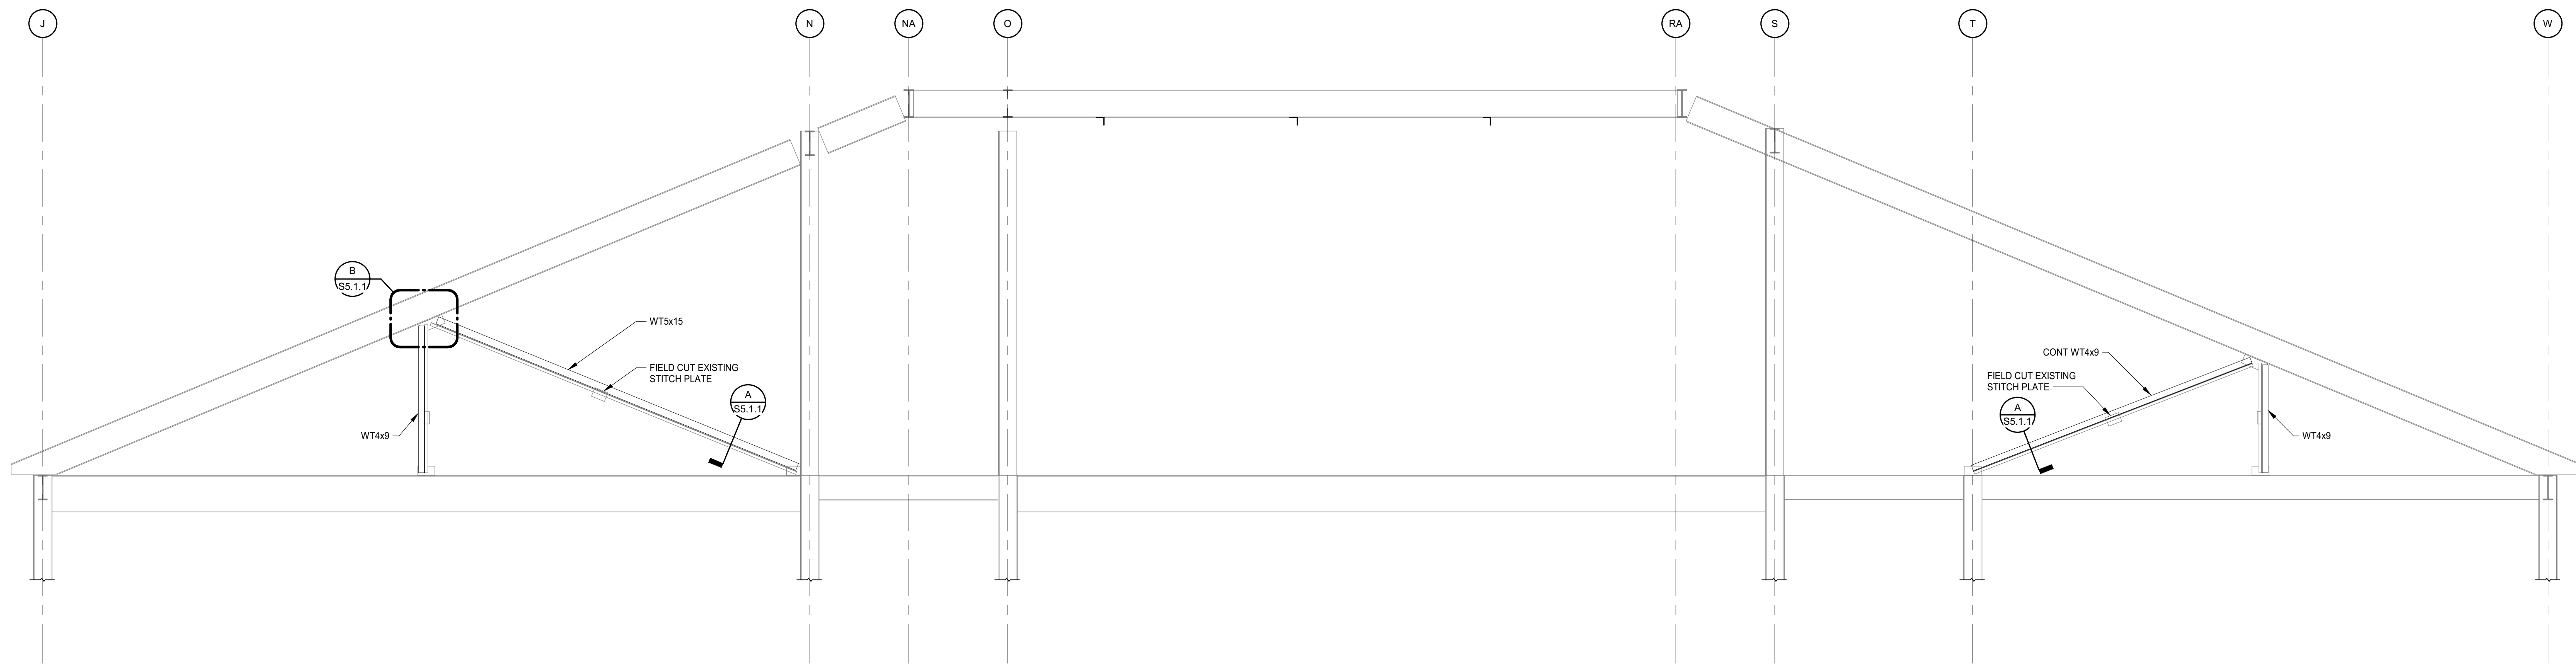

2 MOMENT FRAME ELEVATION #2
S2.1.1 | S5.1.1 1/4" = 1'-0"

PROJECT NO:	DATE:
580999	January 1, 2015
REVISIONS	
DATE	DESCRIPTION