


3/27/2019 12:08:27 PM

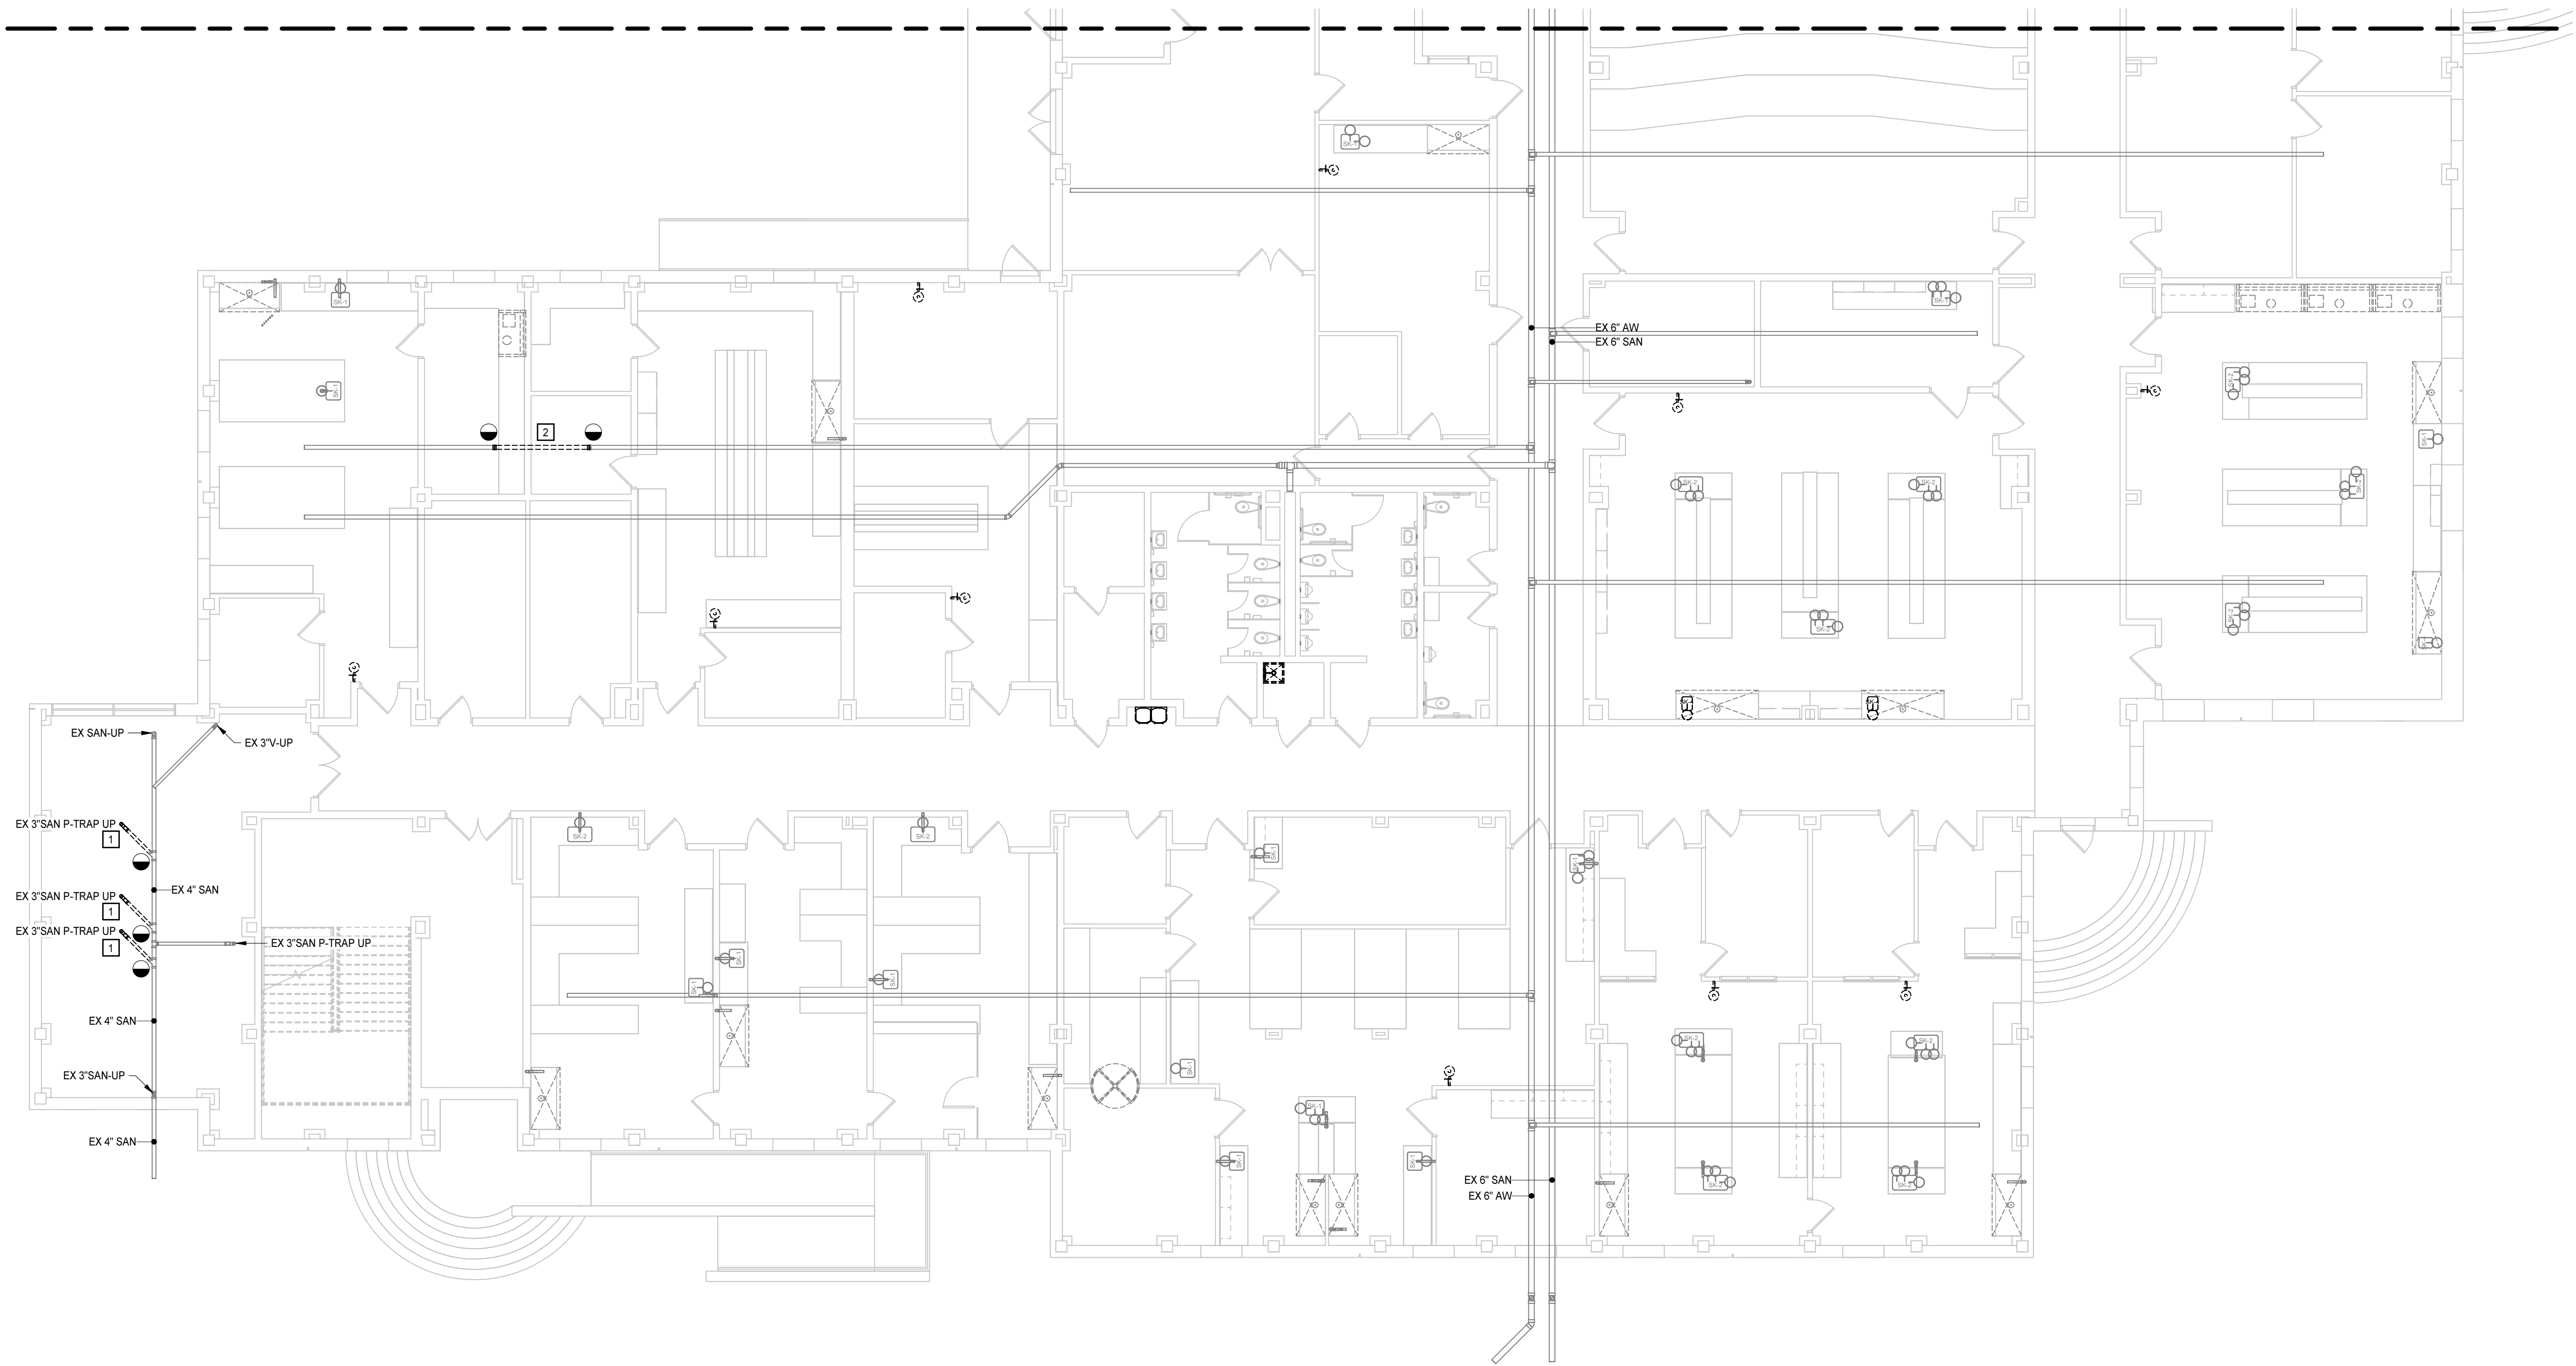

FOUNDATION PLAN - AREA B - DEMOLITION  
1/8" = 1'-0"

GENERAL NOTES


1. REPAIR CRAWLSPACE PIPING TO CORRECT LEAKS. COORDINATE KNOWN PROBLEM LOCATIONS WITH OWNER PRIOR TO COMPLETION. CONDUCT LEAK TEST FOR CRAWLSPACE PIPING TO VERIFY ANY ADDITIONAL LEAK POINTS. REPAIR IDENTIFIED LOCATIONS AND RETEST FOR VERIFICATION.

KEYNOTES

APPLIES TO DRAWINGS P1.0.B  
REPRESENTED BY n

1. REMOVE EXISTING FLOOR DRAIN COMPLETE BACK TO POINT INDICATED AND CAP EXISTING BRANCH. PATCH AND REPAIR FLOOR.
2. REMOVE EXISTING SECTION OF PIPING COMPLETE BACK TO POINT INDICATED AND PREPARE FOR NEW CONNECTION.

PROGRESS  
PRINT, NOT FOR  
CONSTRUCTION

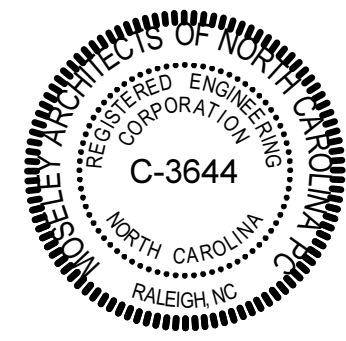

Dobo Hall Renovation - Package A

SCO PROJECT NO. 18-19798-01A  
UNC Wilmington  
4978 CAHILL DR, WILMINGTON, NC 28403



PROJECT NO. 580999 DATE MARCH 27, 2019

REVISIONS

DATE	DESCRIPTION

FOUNDATION PLAN  
- AREA B -  
DEMOLITION

P1.0.B

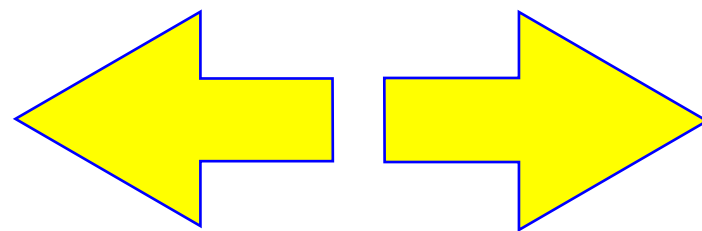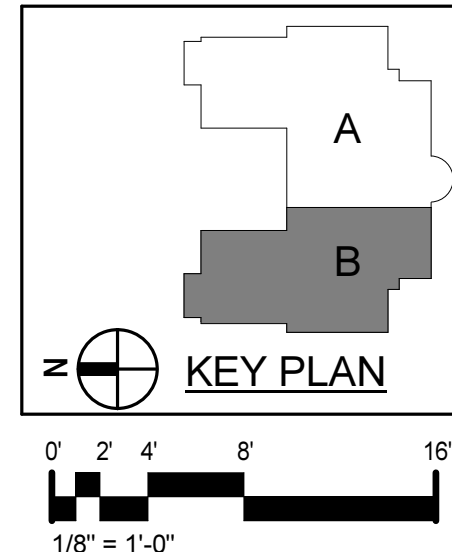

MOSELEYARCHITECTS

911 N. WEST STREET, SUITE 205 RALEIGH, NORTH CAROLINA 27603  
PHONE (919) 845-0091  
MOSELEYARCHITECTS.COM