




3/27/2019 12:08:42 PM

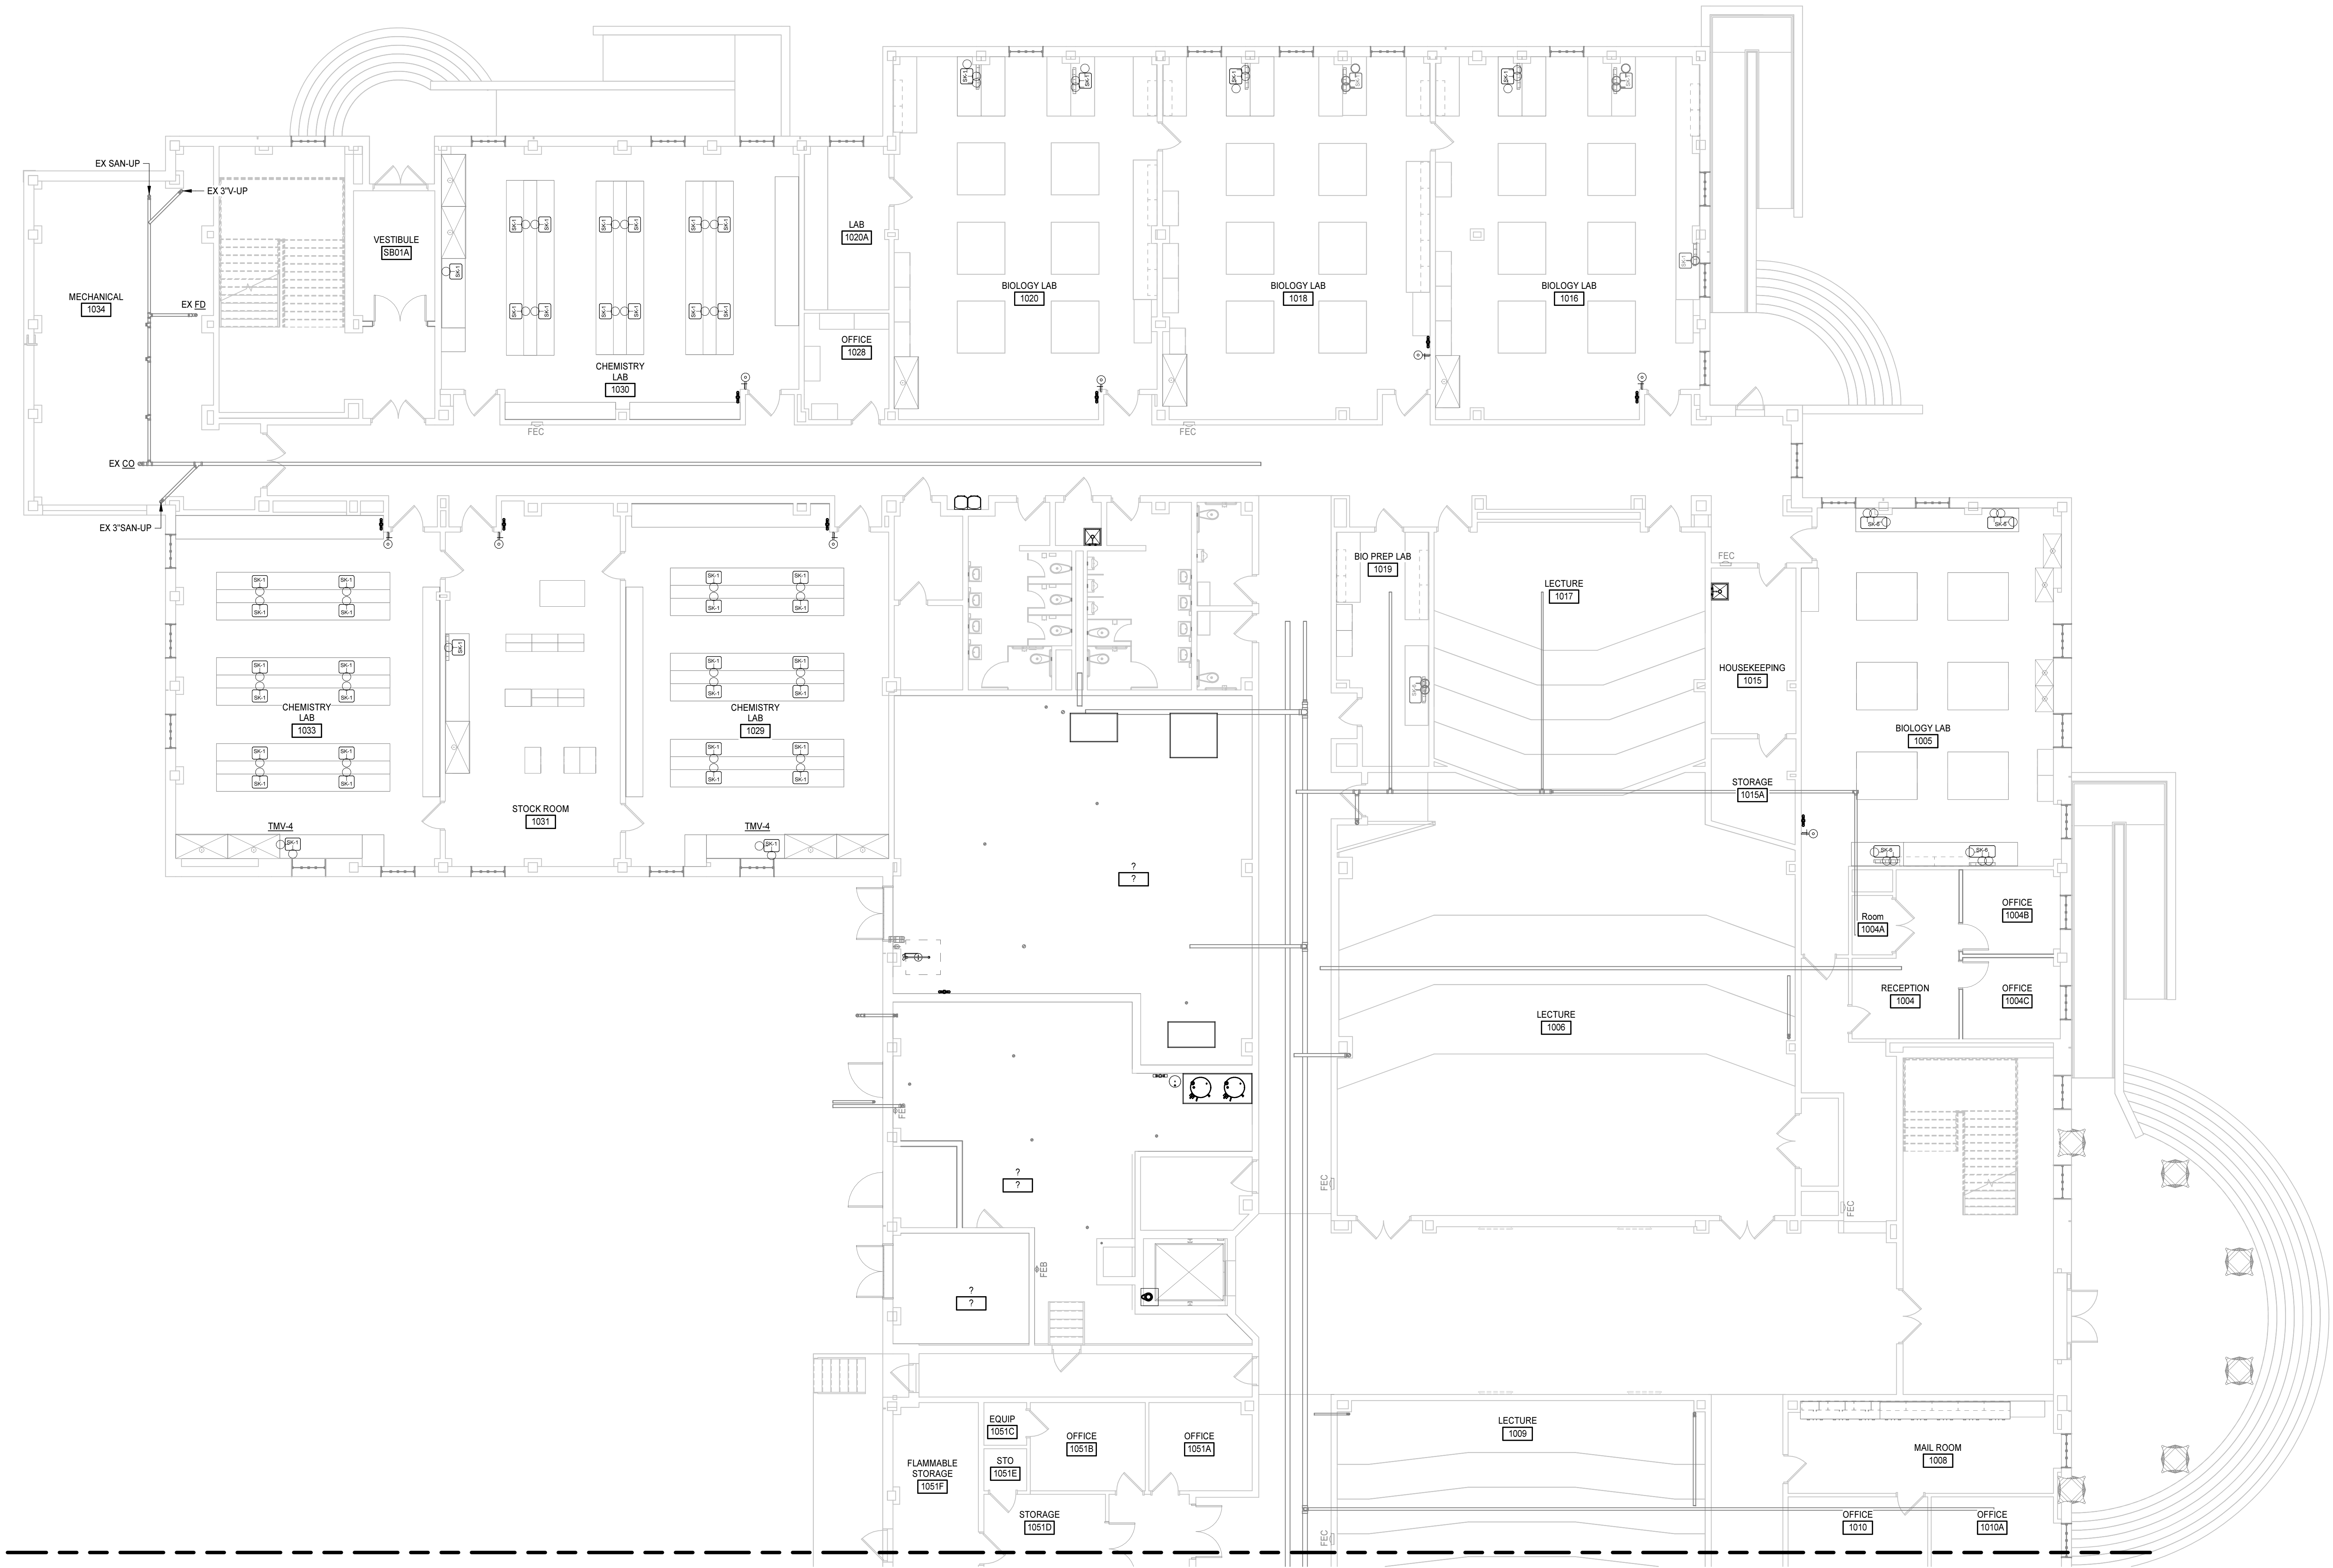

FOUNDATION PLAN - AREA A - PLUMBING
1/8" = 1'-0"

GENERAL NOTES

1. REPAIR CRAWLSPACE PIPING TO CORRECT LEAKS. COORDINATE KNOWN PROBLEM LOCATIONS WITH OWNER PRIOR TO COMPLETION. CONDUCT LEAK TEST FOR CRAWLSPACE PIPING TO VERIFY ANY ADDITIONAL LEAK POINTS. REPAIR IDENTIFIED LOCATIONS AND RETEST FOR VERIFICATION.

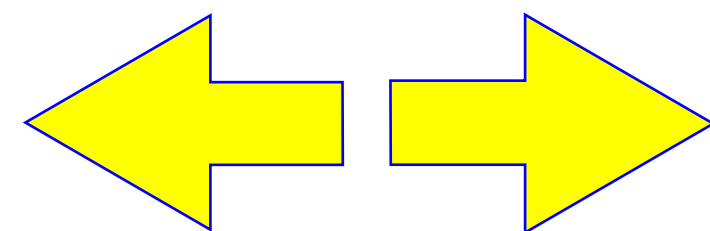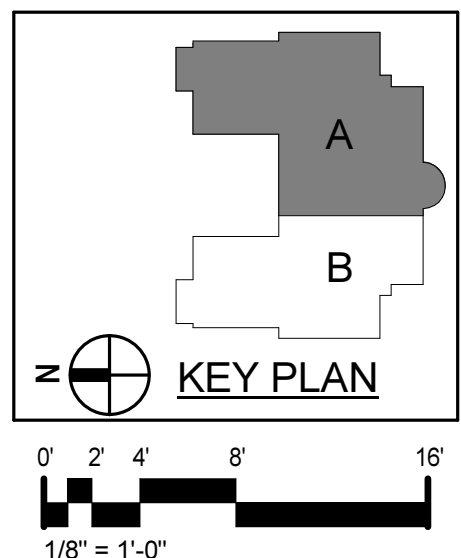


Dobo Hall Renovation - Package A

SCO PROJECT NO. 18-19798-01A
UNC Wilmington
4978 CAHILL DR, WILMINGTON, NC 28403

PROJECT NO.	DATE
580999	MARCH 27, 2019
REVISIONS	
DATE	DESCRIPTION

FOUNDATION PLAN
- AREA A -
PLUMBING

P2.0.A

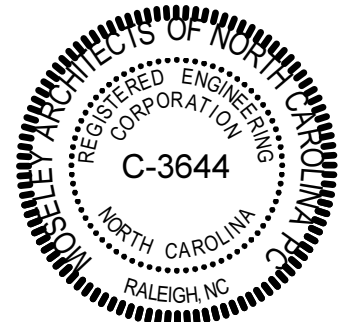

MOSELEYARCHITECTS

911 N. WEST STREET, SUITE 205 RALEIGH, NORTH CAROLINA 27603
PHONE (919) 845-0091
MOSELEYARCHITECTS.COM