


APPLIES TO DRAWINGS P2.1.B
REPRESENTED BY n

1. NITROGEN DEWAR PROVIDED BY NITROGEN SUPPLIER OR OWNER.
2. DEWAR CONNECTION MANIFOLD WITH FLEXIBLE CONNECTOR, MAIN REGULATOR, AND CGA CONNECTIONS.
3. END-POINT NITROGEN MANIFOLD WITH REGULATOR AND CGA CONNECTIONS.
4. EXTEND EXISTING UTILITIES FROM WALL TO NEW HOOD CONNECTIONS.

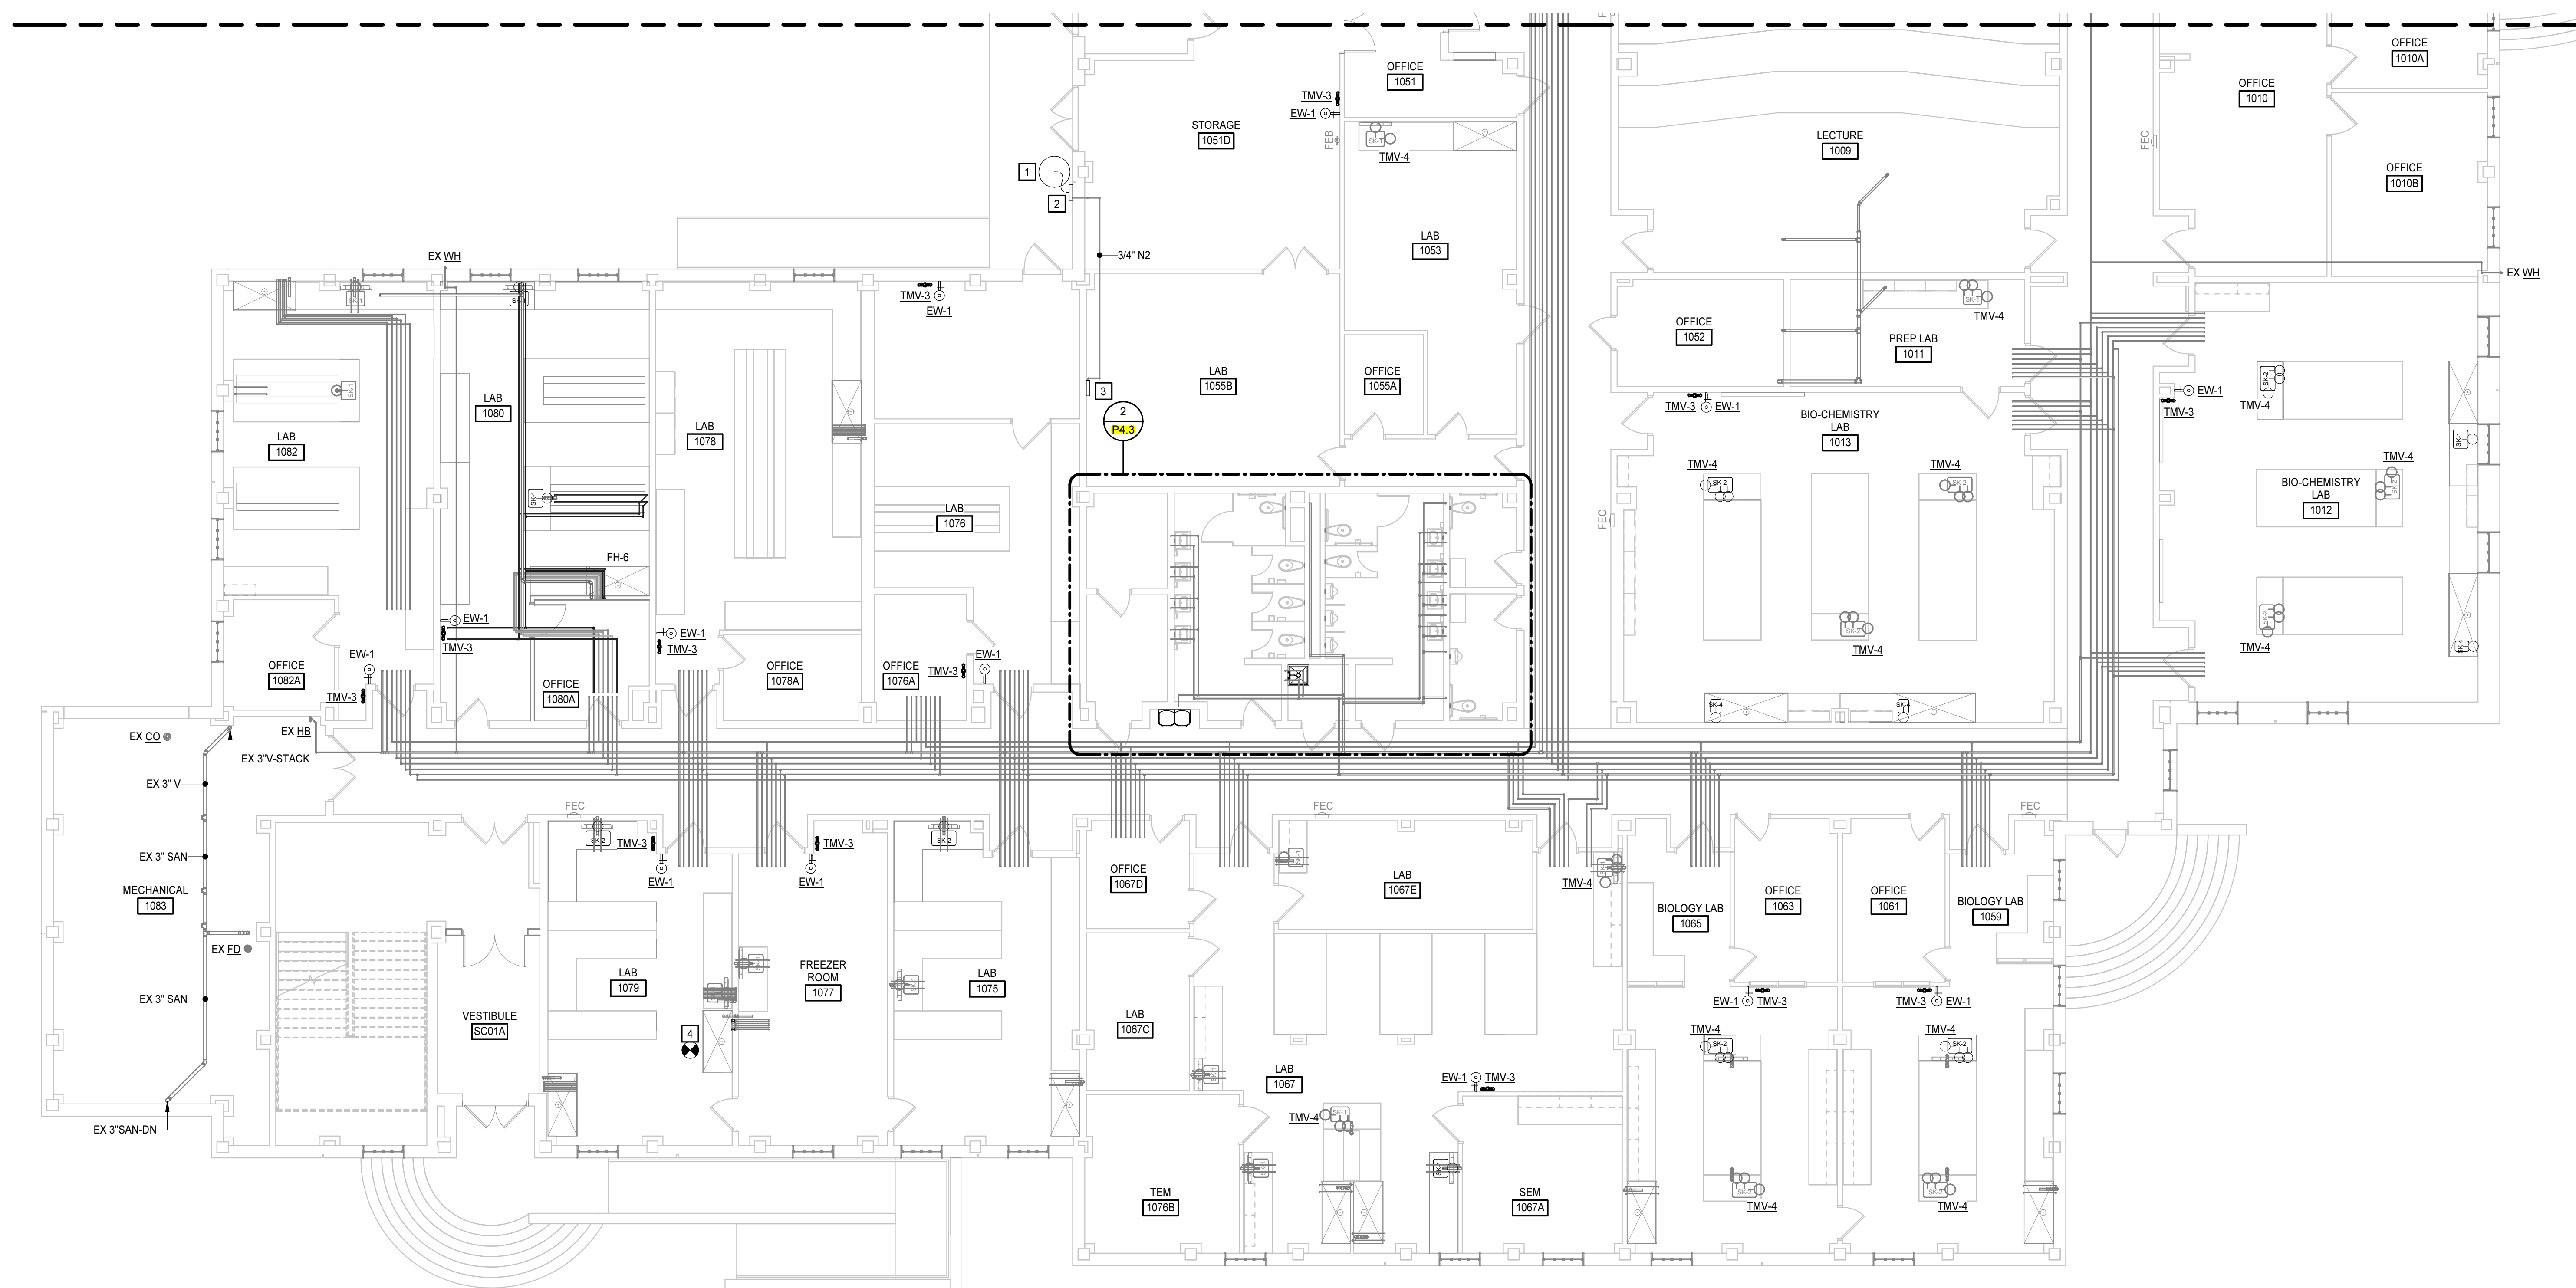

FIRST FLOOR PLAN - AREA B - PLUMBING

FIRST
1/8" = 1'-0"

