

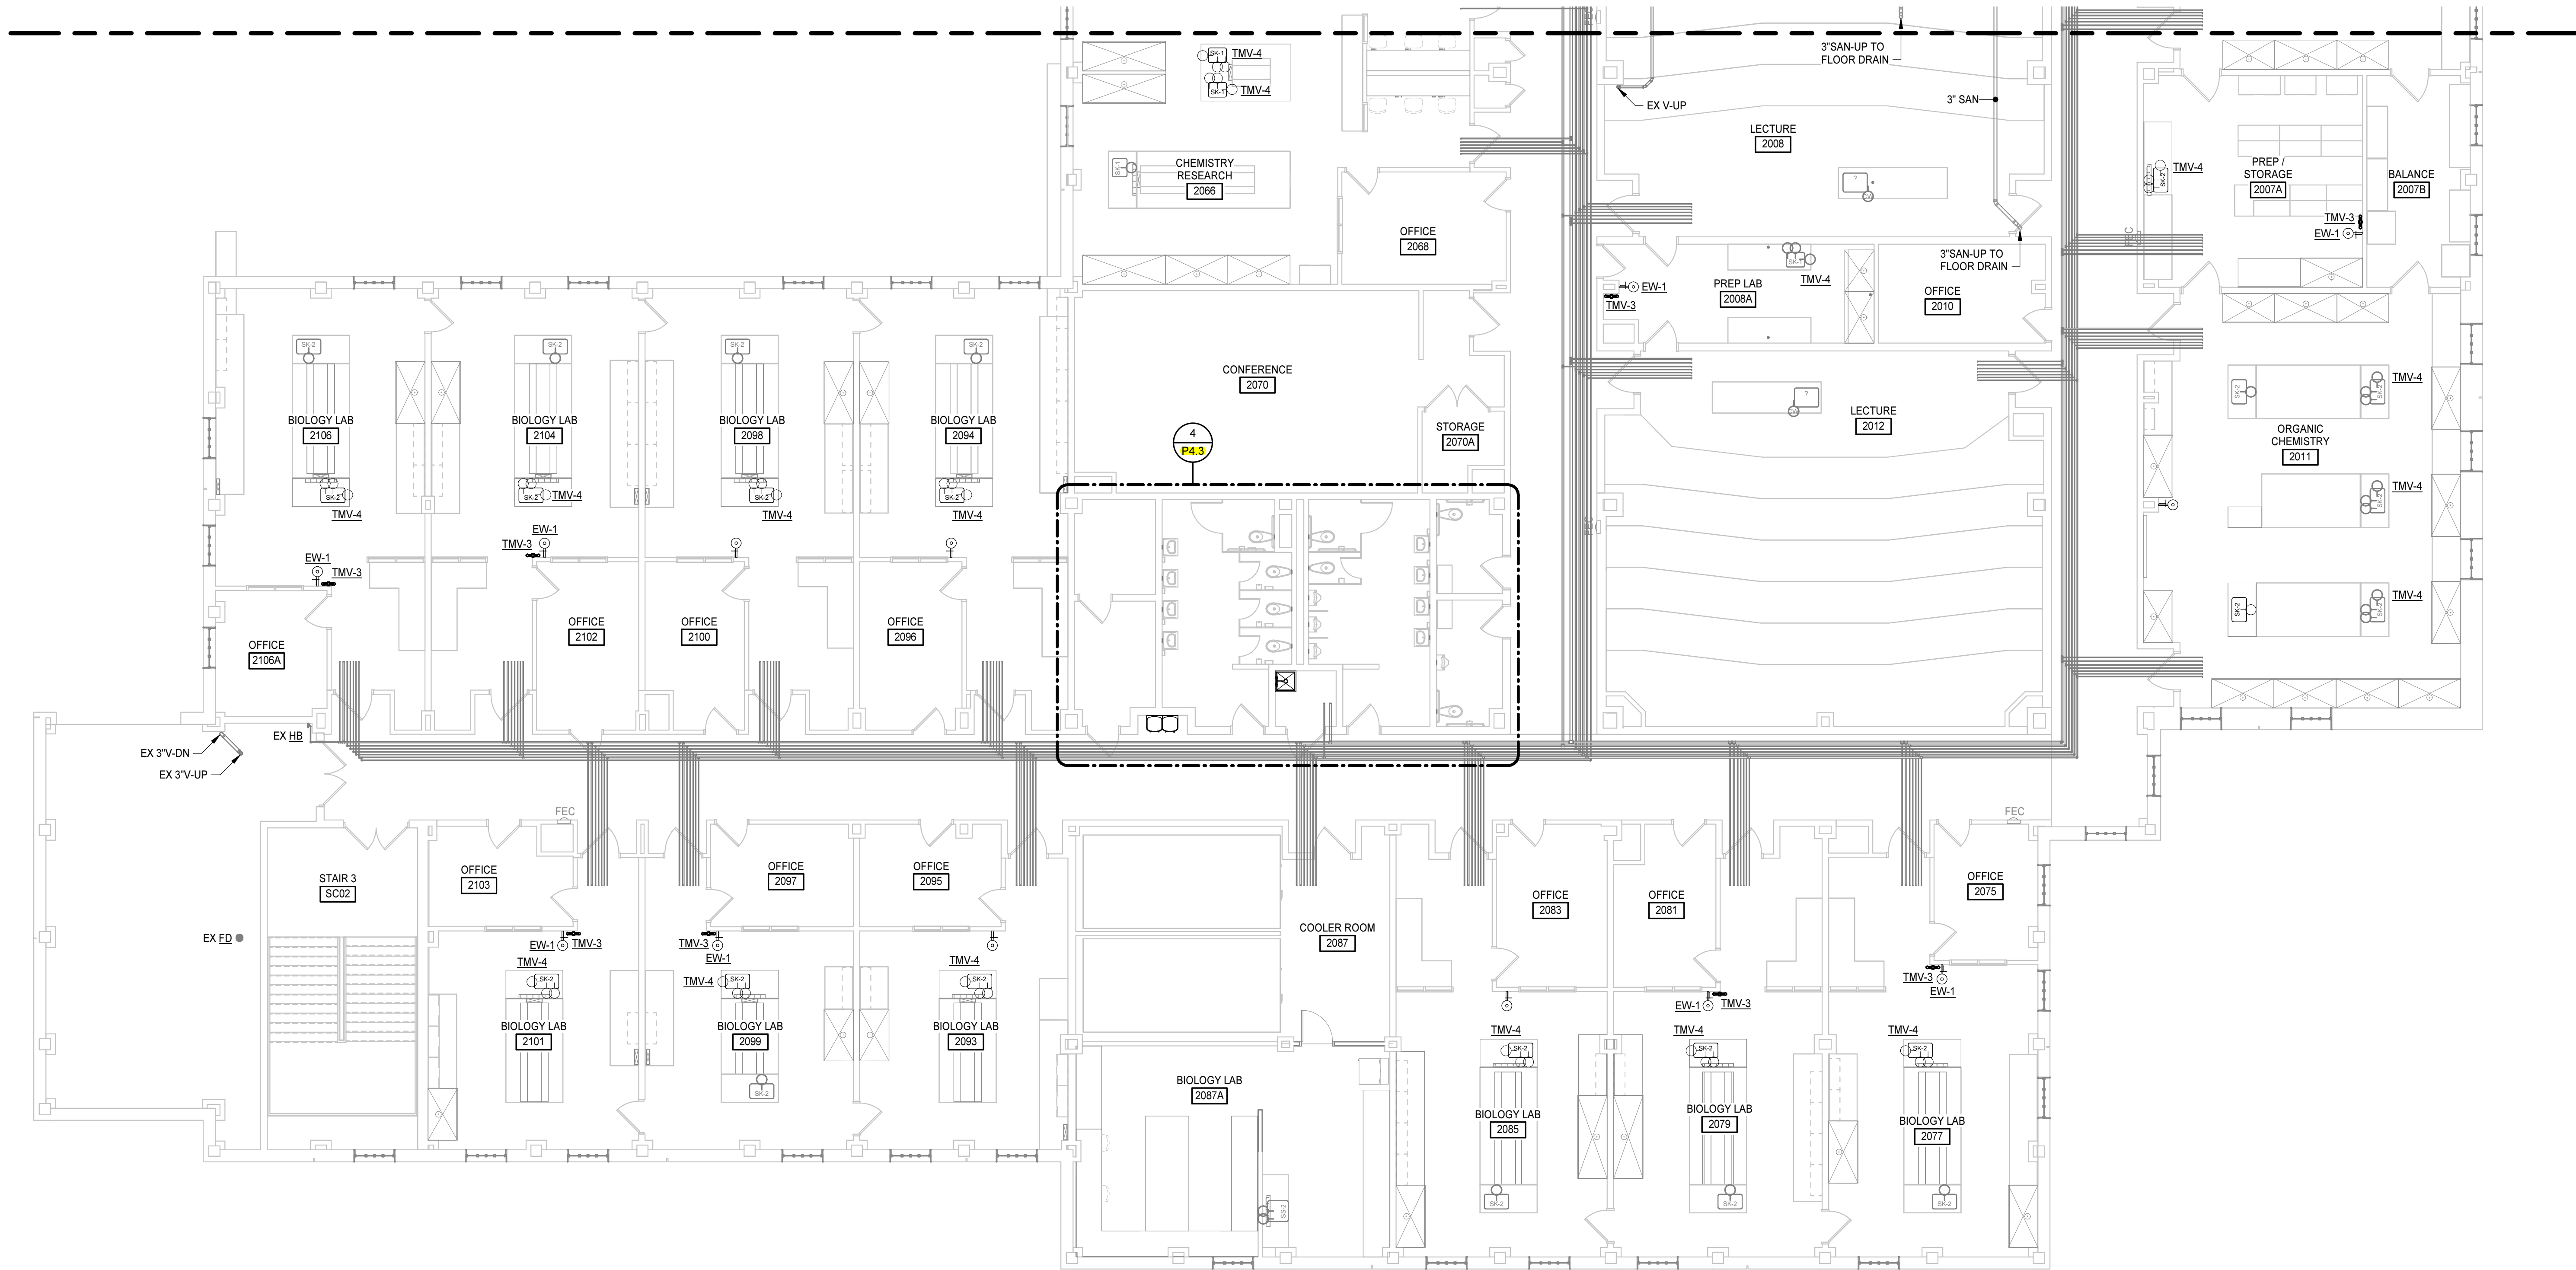


3/27/2019 12:08:57 PM

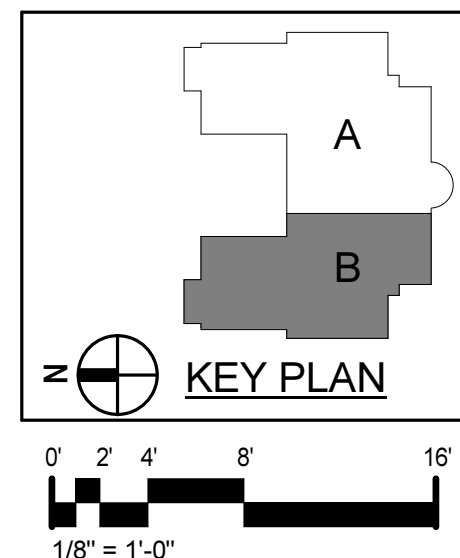

SECOND FLOOR PLAN - AREA B - PLUMBING
1/8" = 1'-0"

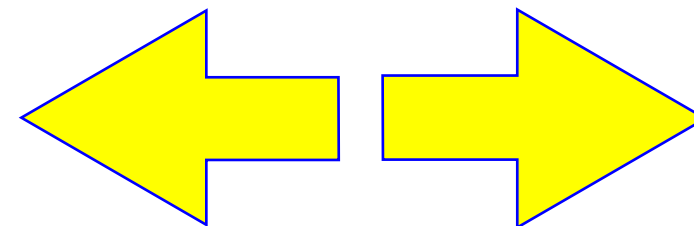


PROJECT NO.	DATE
580999	MARCH 27, 2019
REVISIONS	
DATE	DESCRIPTION

SECOND FLOOR
PLAN - AREA B -
PLUMBING

P2.2.B

Dobo Hall Renovation - Package A

SCO PROJECT NO. 18-19798-01A
UNC Wilmington
4978 CAHILL DR, WILMINGTON, NC 28403

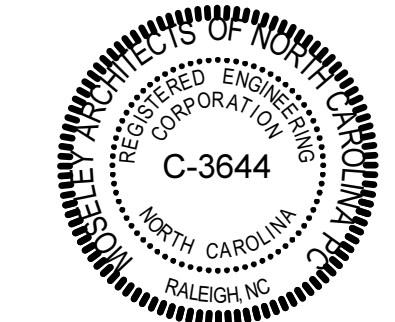

PROGRESS
PRINT, NOT FOR
CONSTRUCTION

MOSELEYARCHITECTS

911 N. WEST STREET, SUITE 205 RALEIGH, NORTH CAROLINA 27603
PHONE (919) 845-0091
MOSELEYARCHITECTS.COM