

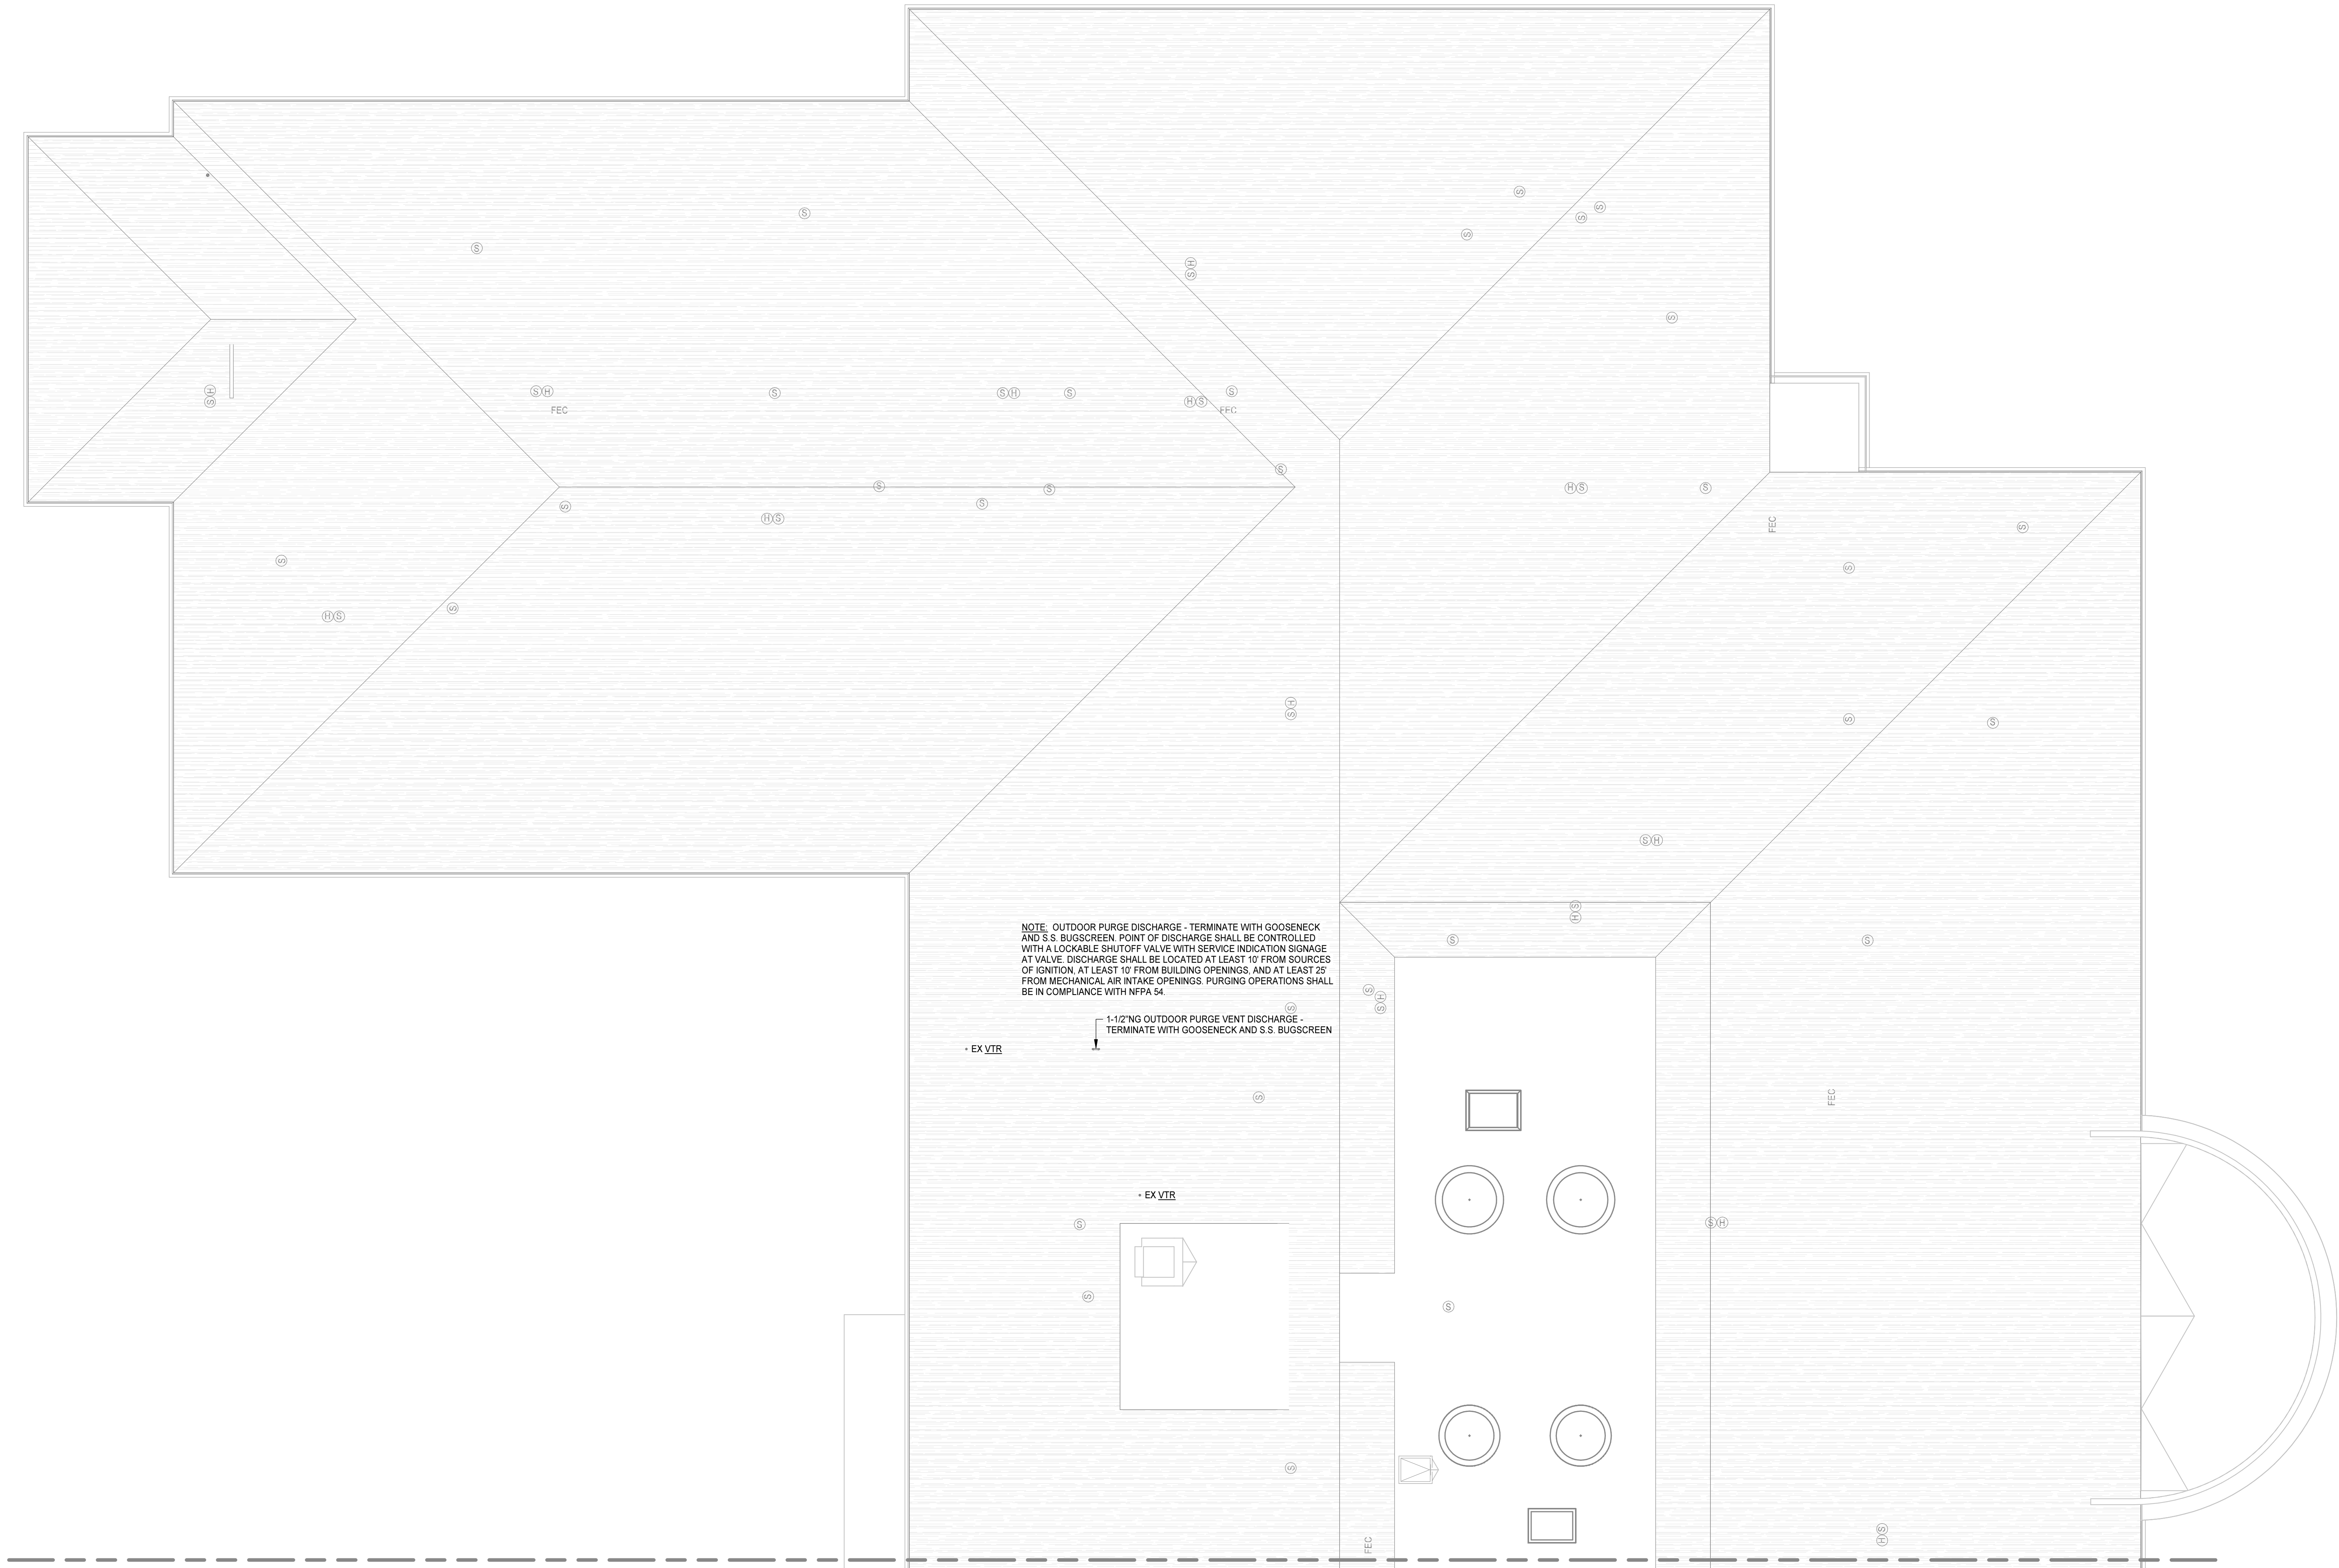


3/27/2019 12:09:01 PM

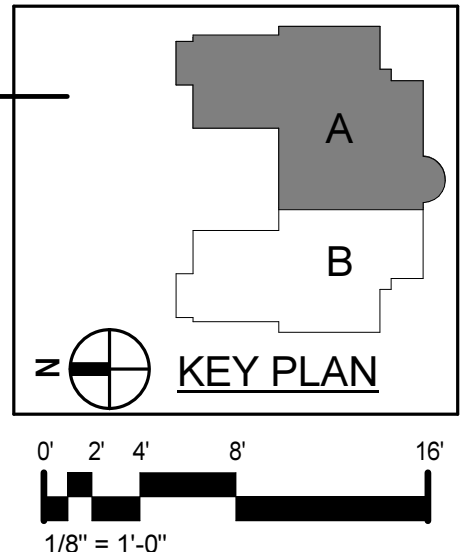

ROOF PLAN - AREA A - PLUMBING
1/8" = 1'-0"

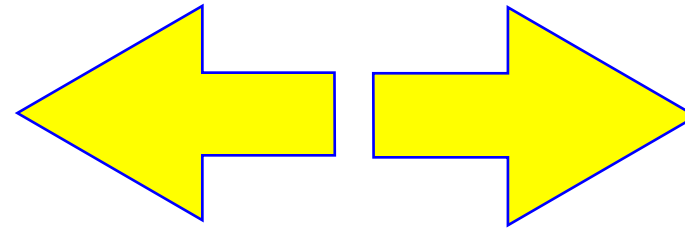

PROJECT NO.	DATE
580999	MARCH 27, 2019
REVISIONS	
DATE	DESCRIPTION

ROOF PLAN - AREA
A - PLUMBING

P2.4.A

Dobo Hall Renovation - Package A

SCO PROJECT NO. 18-19798-01A
UNC Wilmington
4978 CAHILL DR, WILMINGTON, NC 28403

