


2 ENLARGED FIRST FLOOR PLAN - DEMOLITION - EXISTING BOILER ROOM
P1.1A P4.1 1/4" = 1'-0"

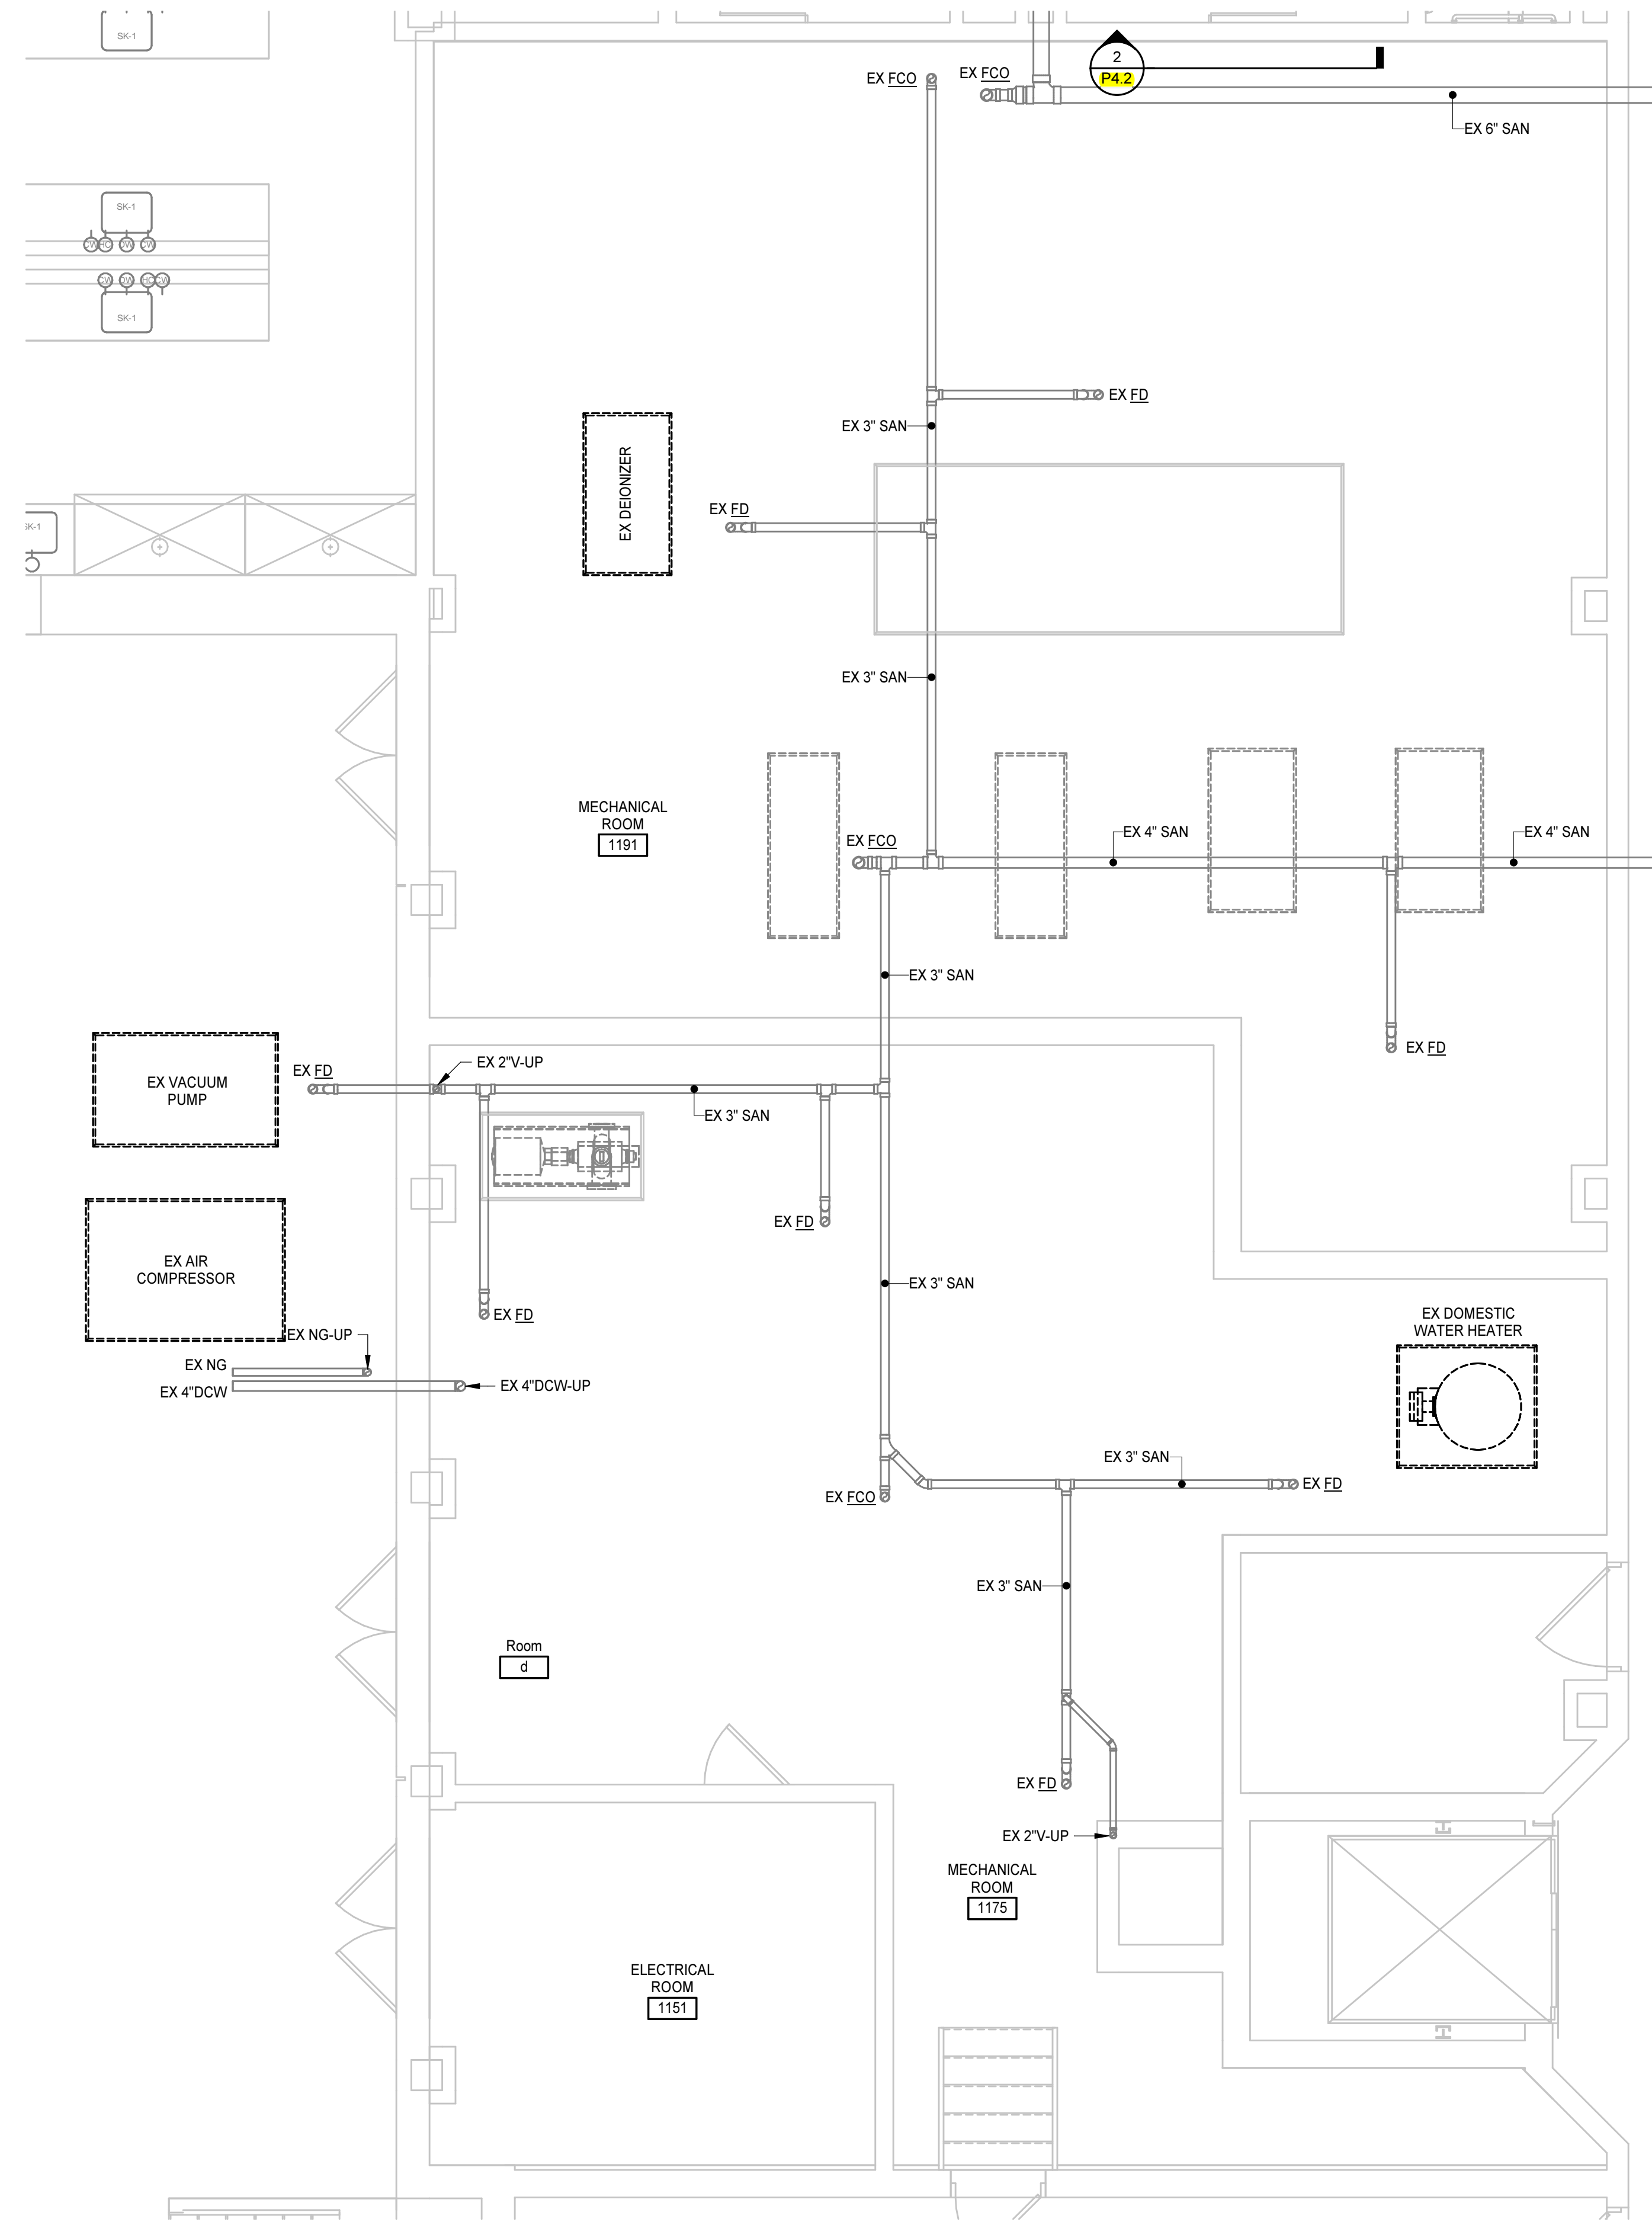

1 ENLARGED FOUNDATION PLAN - DEMOLITION - EXISTING BOILER ROOM
P1.0A P4.1 1/4" = 1'-0"

KEYNOTES

APPLIES TO DRAWINGS P4.1
REPRESENTED BY **n**

1. REMOVE EXISTING DEIONIZED WATER PRODUCTION EQUIPMENT COMPLETE AND PREPARE FOR NEW CONNECTION.
2. REMOVE EXISTING VACUUM SKID COMPLETE AND PREPARE FOR NEW CONNECTION.
3. REMOVE EXISTING AIR COMPRESSOR SKID COMPLETE AND PREPARE FOR NEW CONNECTION.
4. REMOVE EXISTING WATER HEATER, VALVES, PUMPS, AND ACCESSORIES COMPLETE AND PREPARE FOR NEW CONNECTION.
5. REMOVE EXISTING GAS METER COMPLETE. BMS GAS METER TO BE LOCATED WITHIN BUILDING.
6. REMOVE, STORE, AND PROTECT EXISTING PNEUMATIC COMPRESSORE SKID COMPLETE AND PREPARE FOR REINSTALLATION AND NEW CONNECTION.

