
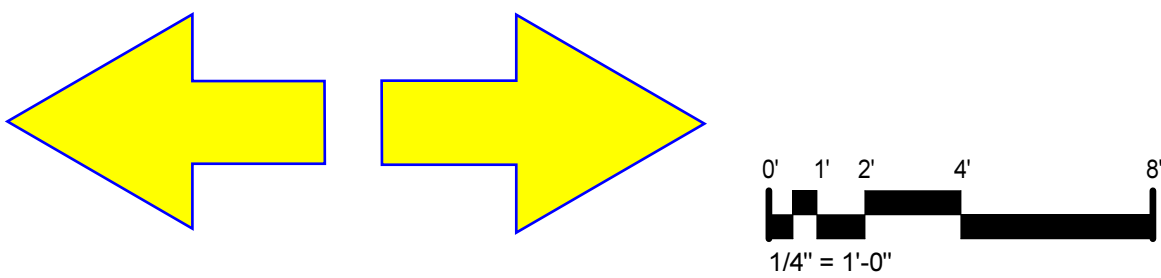
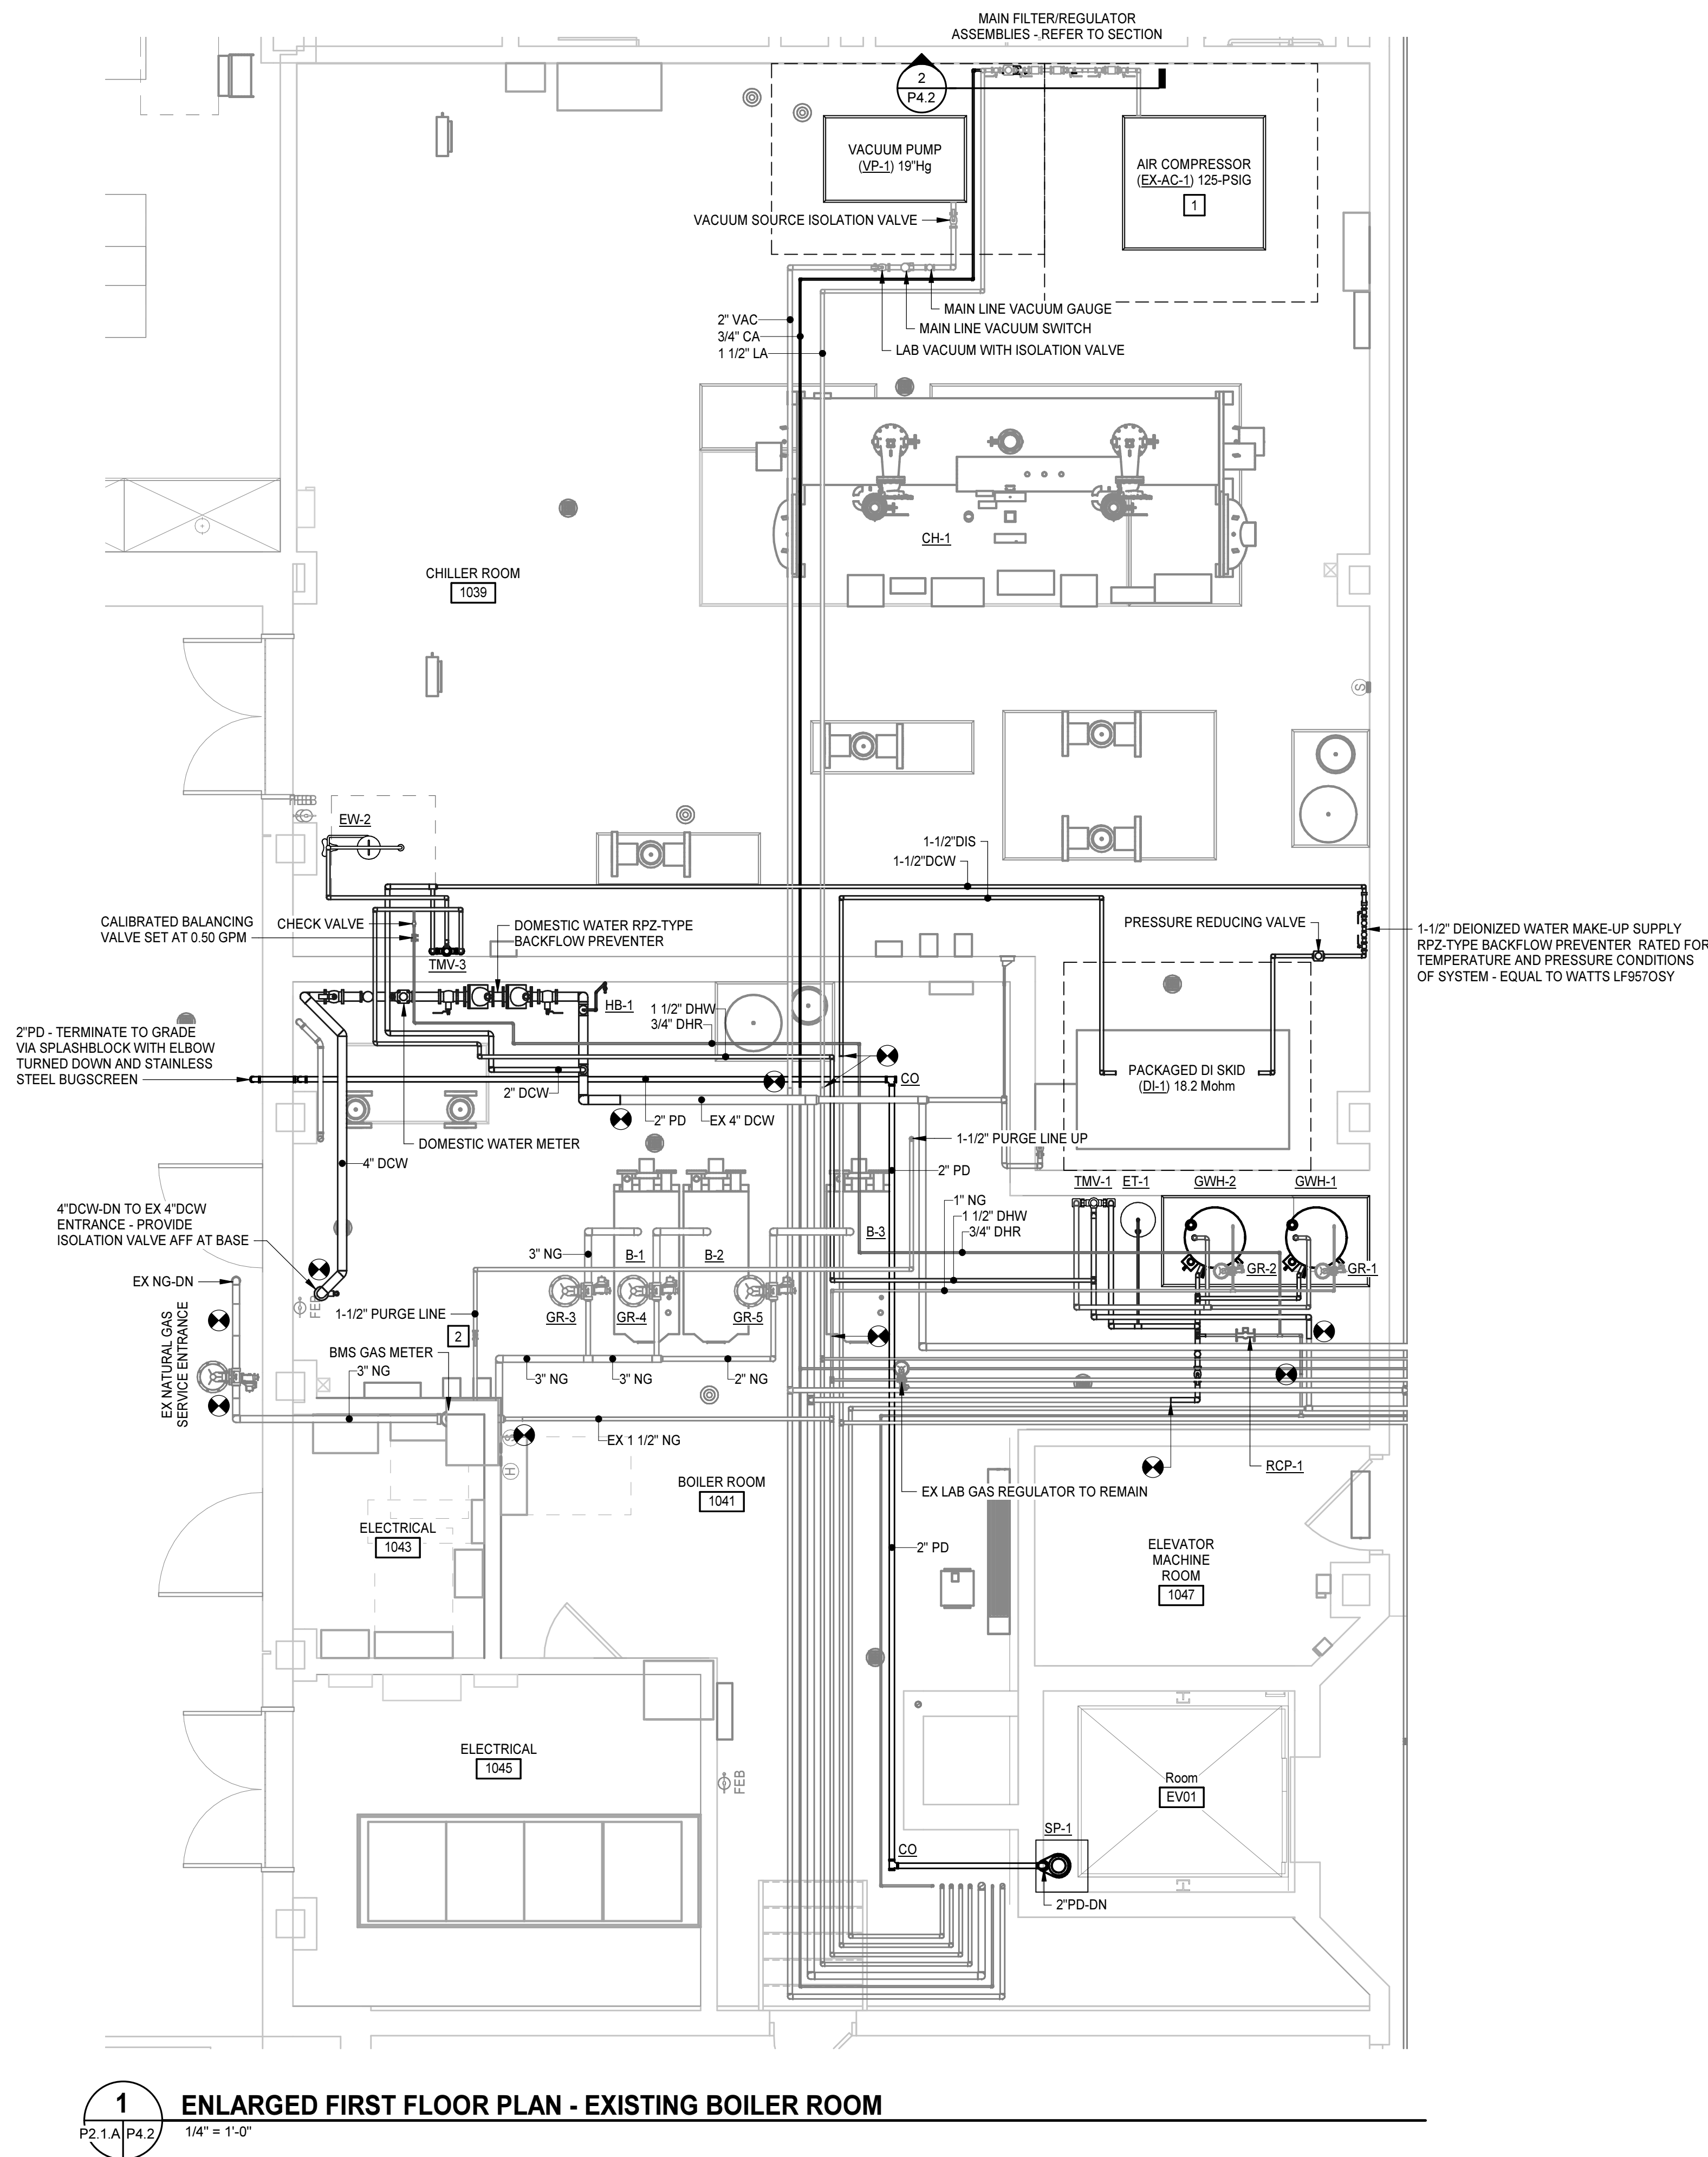


3/27/2019 12:08:10 PM

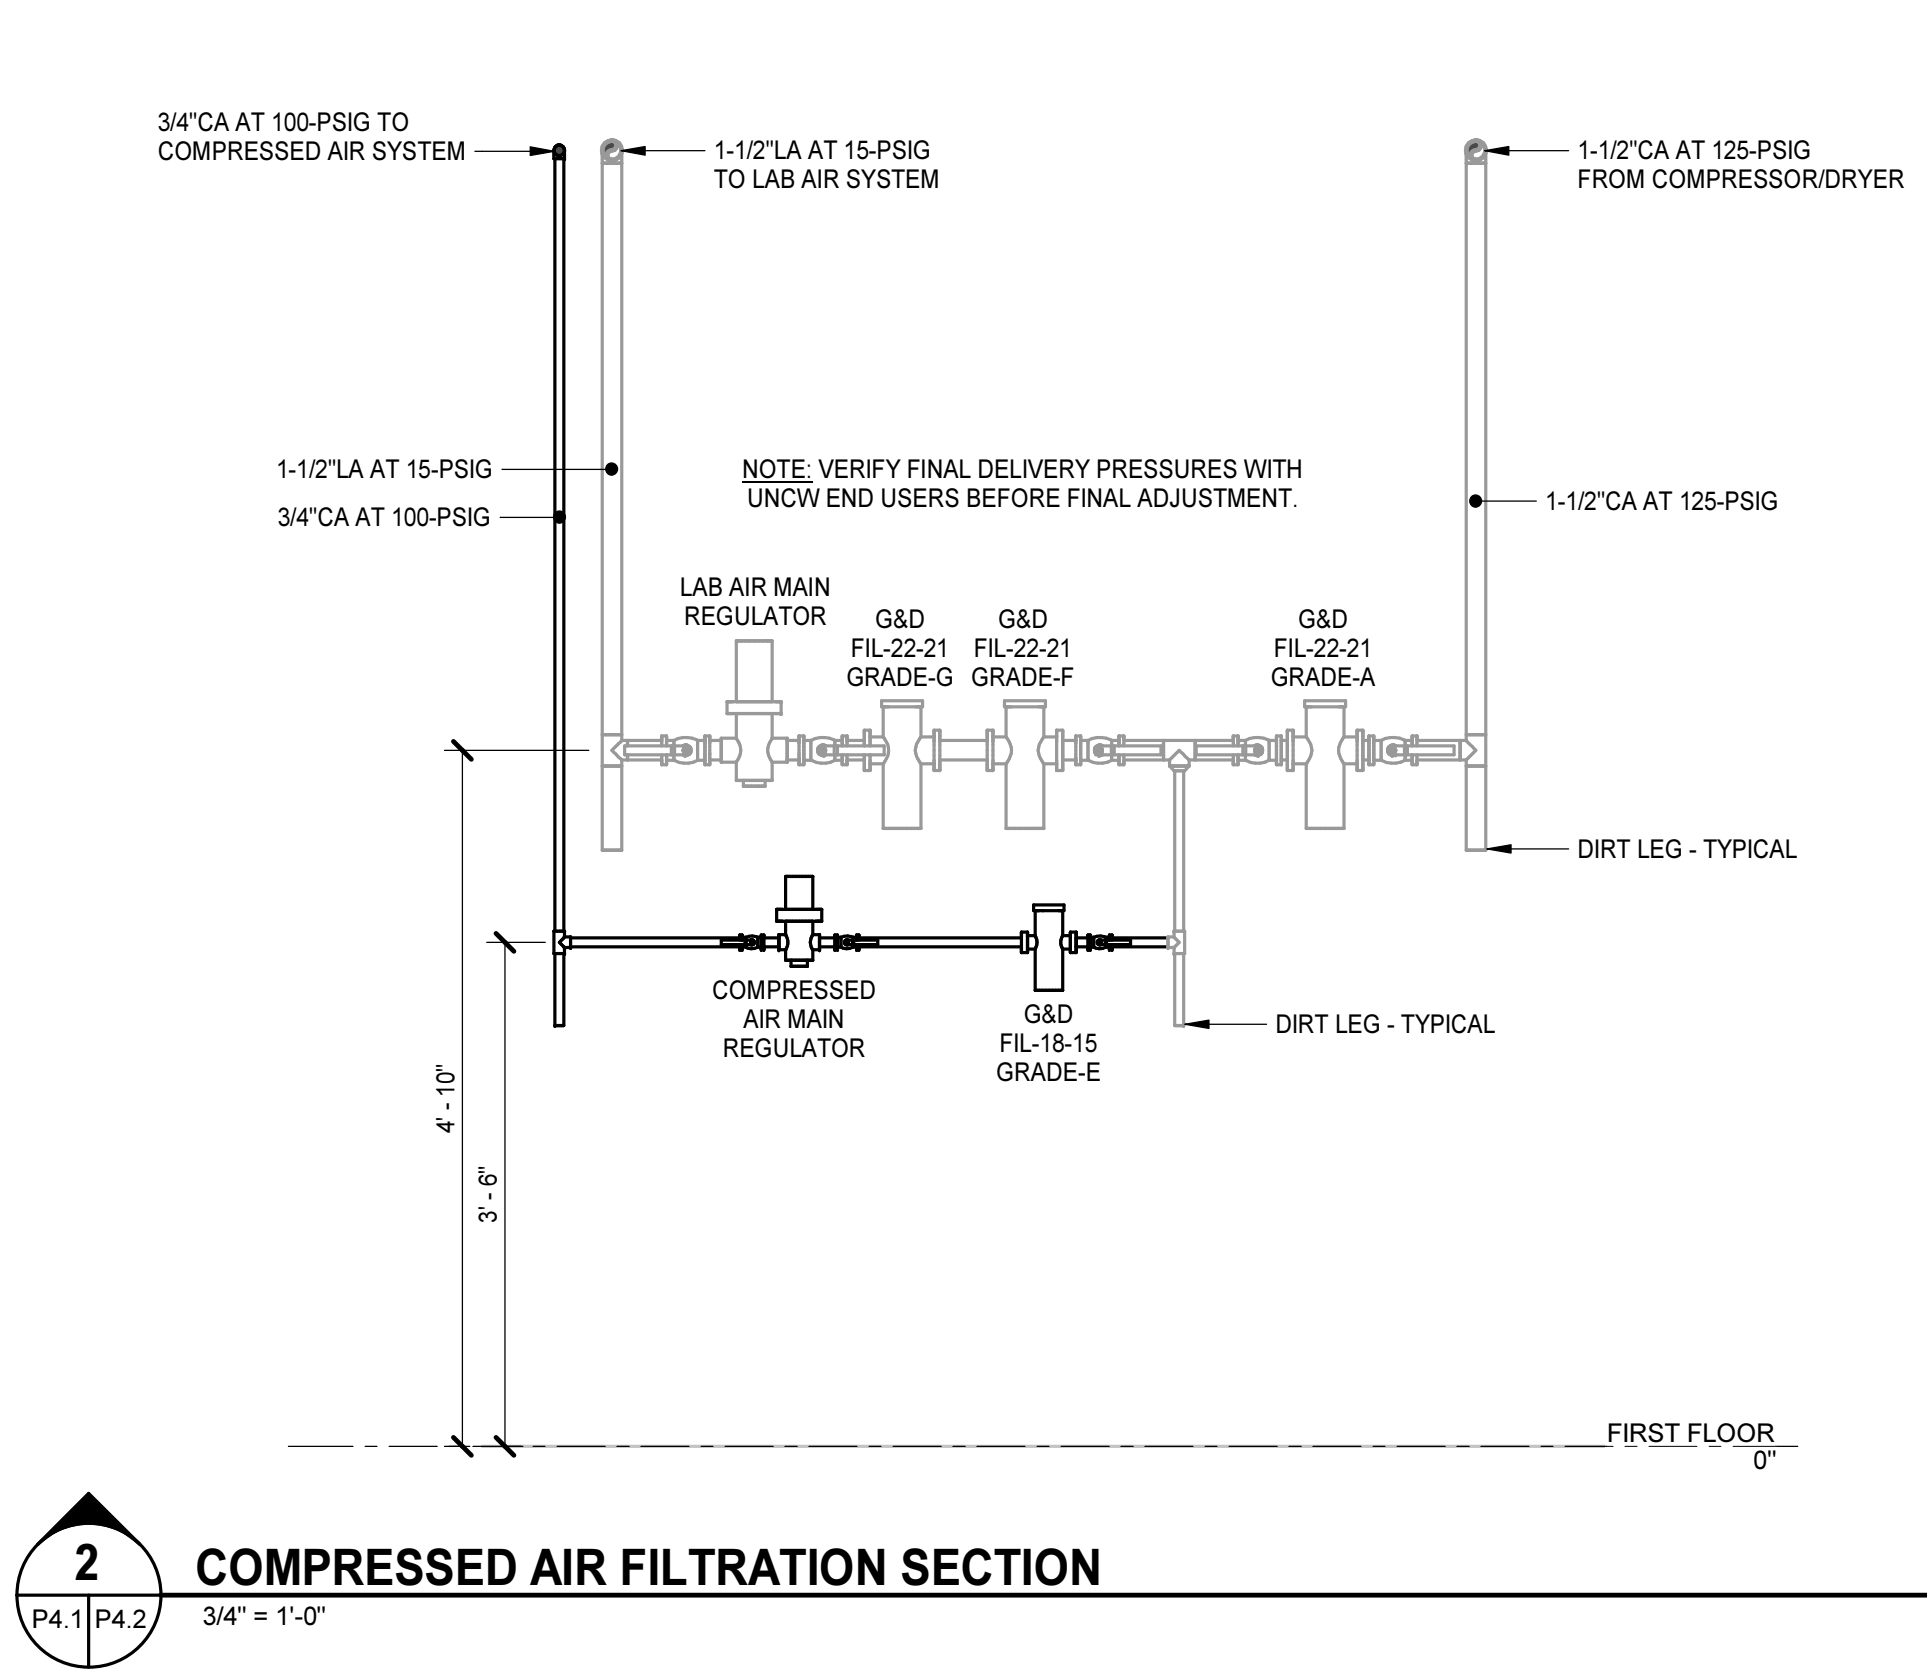


KEYNOTES

APPLIES TO DRAWINGS P4.2

REPRESENTED BY n

1. RELOCATED EXISTING PNEUMATICS COMPRESSOR/DRYER/RECEIVER ASSEMBLY REUSED FOR CA AND LA SERVICE

2. LOCKABLE SHUTOFF/PURGE VALVE FOR NATURAL GAS SYSTEM.

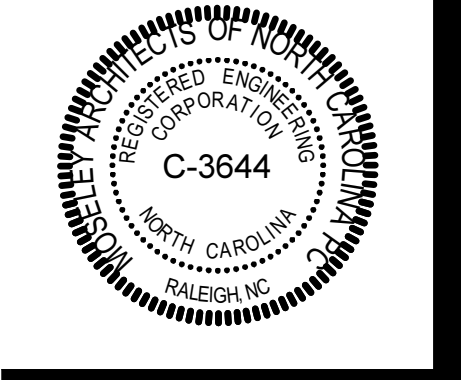

Dobo Hall Renovation - Package A

SCO PROJECT NO. 18-19798-01A

UNC Wilmington

4978 CAHILL DR, WILMINGTON, NC 28403

PROJECT NO.	DATE
580999	MARCH 27, 2019
REVISIONS	
DATE	DESCRIPTION

ENLARGED PLANS