



3/27/2019 10:08:44 AM

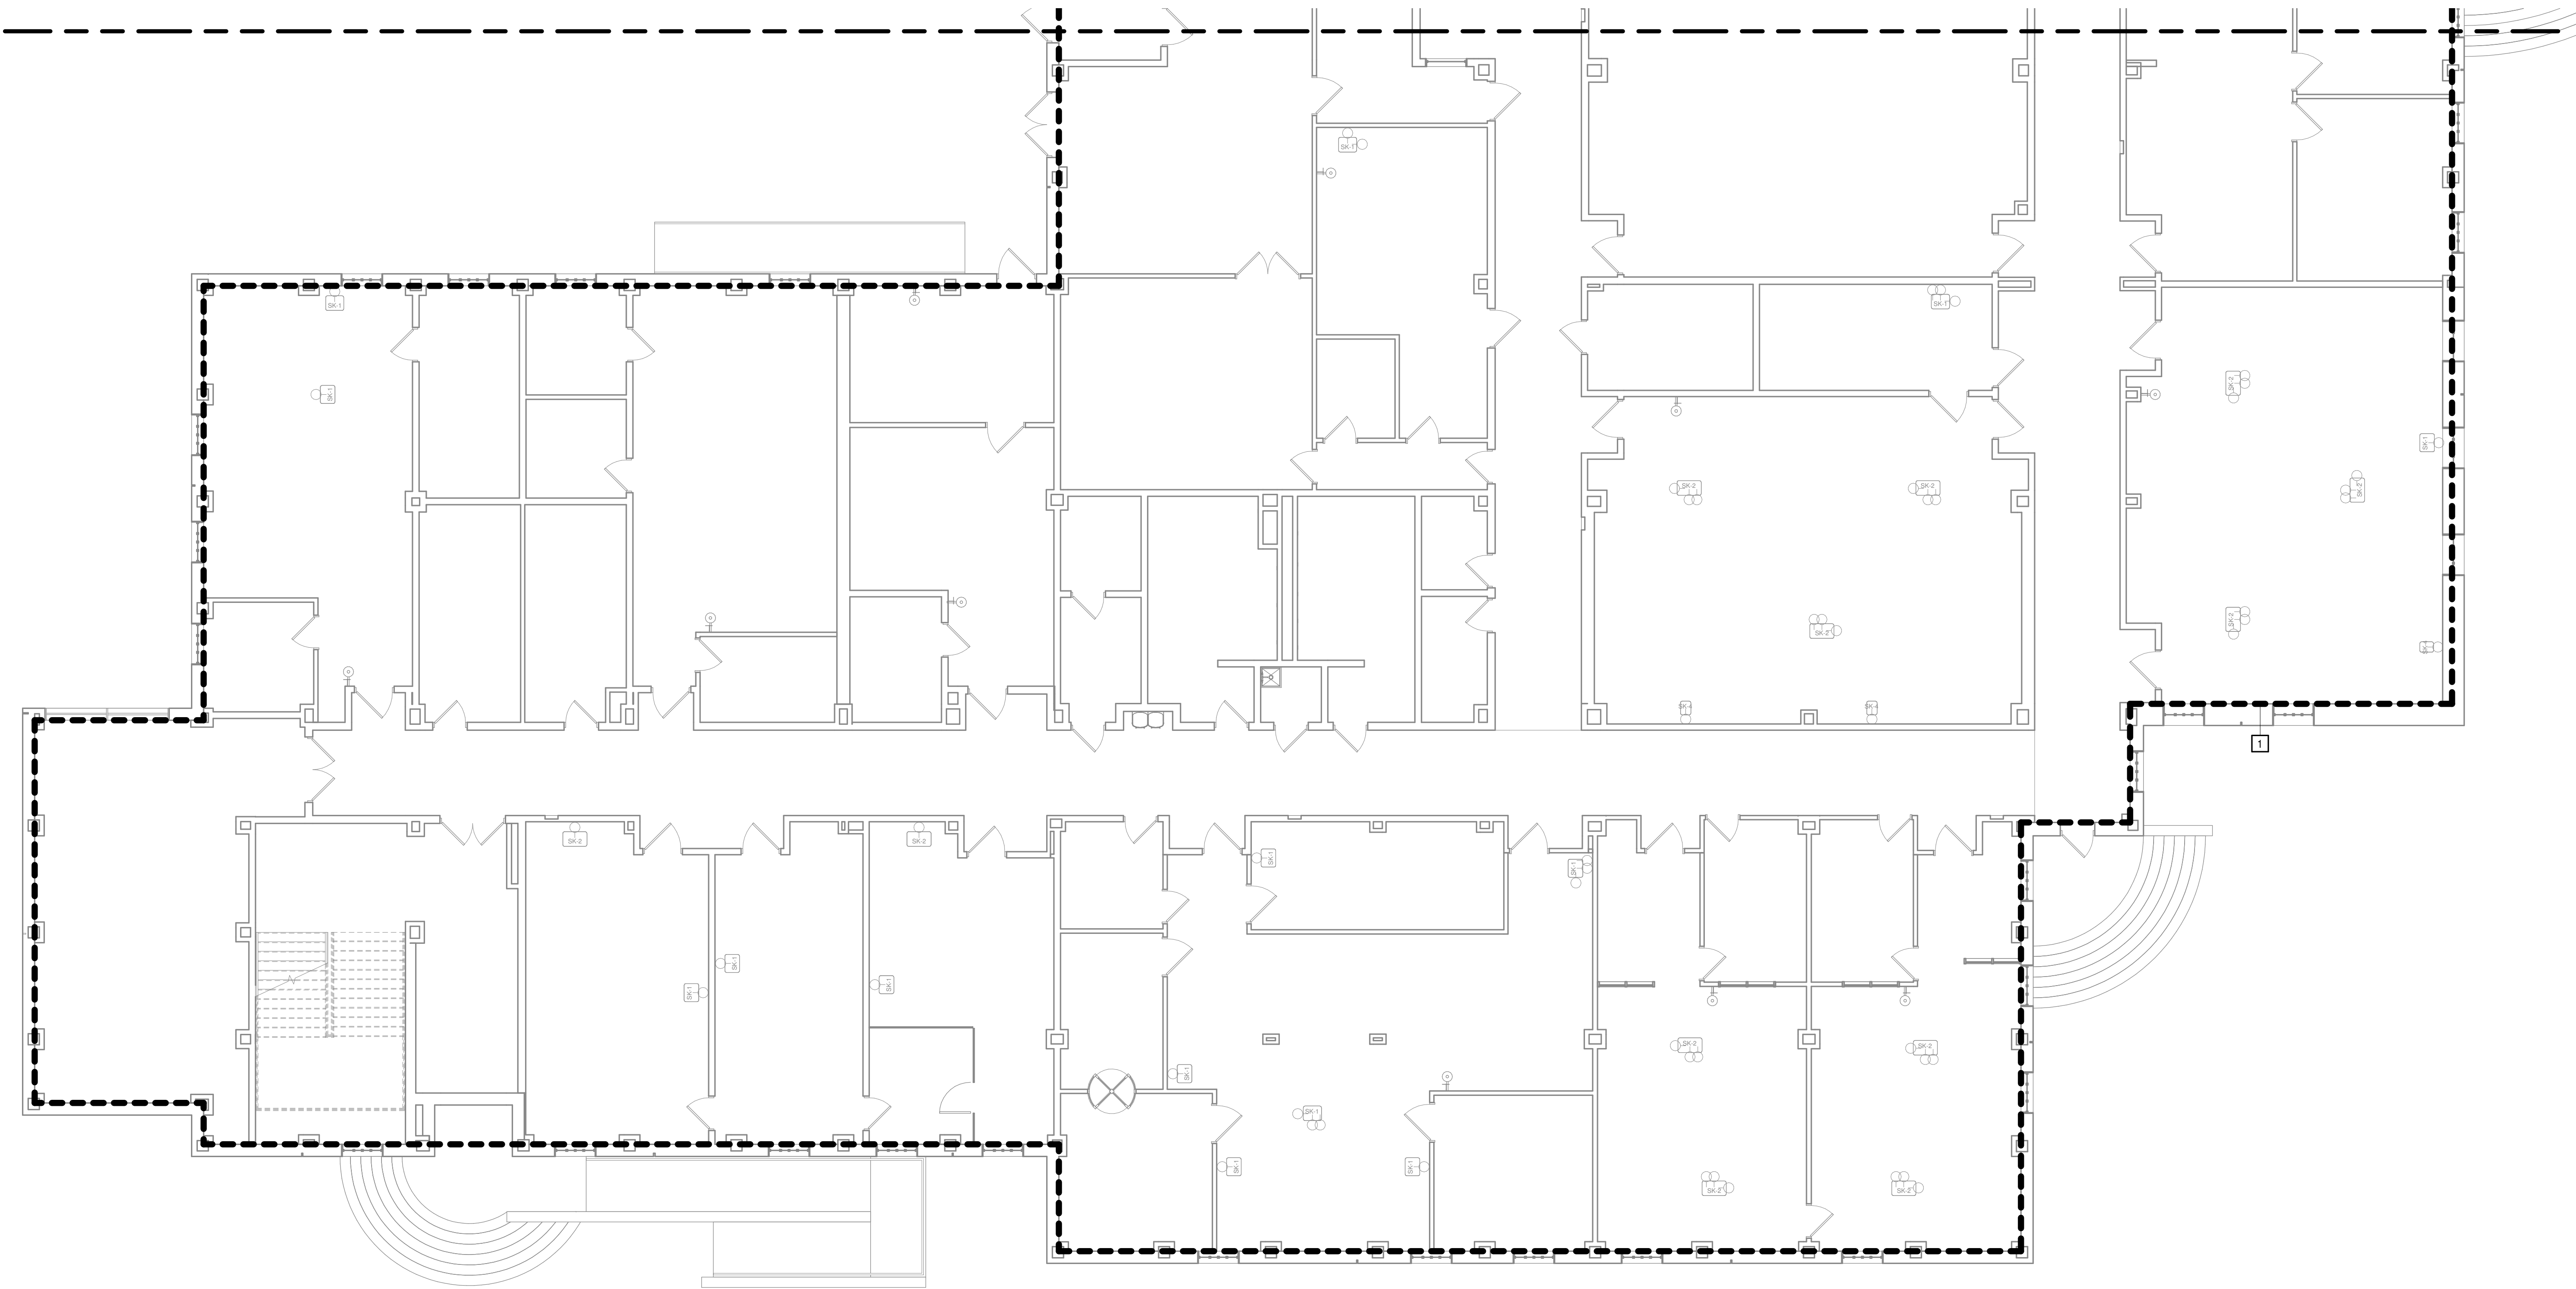

FIRST FLOOR PLAN - AREA B - DEMOLITION - FIRE PROTECTION
1/8" = 1'-0"

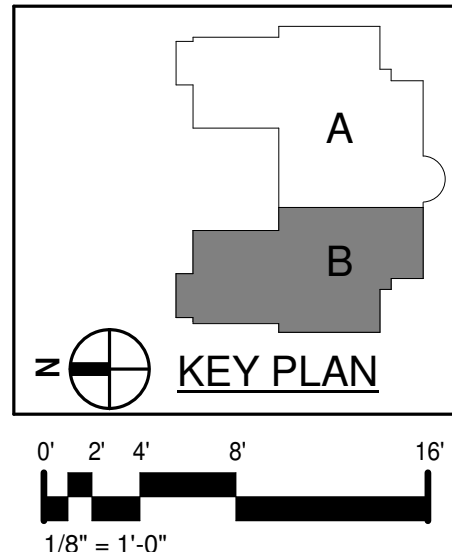

PROJECT NO.	DATE
580999	MARCH 27, 2019
REVISIONS	
DATE	DESCRIPTION


FIRST FLOOR PLAN
- AREA B -
DEMOLITION - FIRE
PROTECTION

FP1.1.B

FIRE PROTECTION KEYNOTES

APPLIES TO DRAWINGS FP1.1.B
REPRESENTED BY [A]

1. EXISTING SPRINKLERS TO BE REMOVED AND REPLACED THROUGHOUT THE BUILDING;
EXISTING PIPING TO REMAIN UNLESS OTHERWISE NOTED.

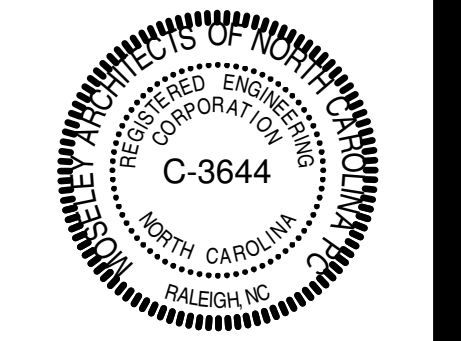

Dobo Hall Renovation - Package A

SCO PROJECT NO. 18-19798-01A
UNC Wilmington
4978 CAHILL DR, WILMINGTON, NC 28403

MOSELEYARCHITECTS

911 N. WEST STREET, SUITE 205 RALEIGH, NORTH CAROLINA 27603
PHONE (919) 840-0091
MOSELEYARCHITECTS.COM