

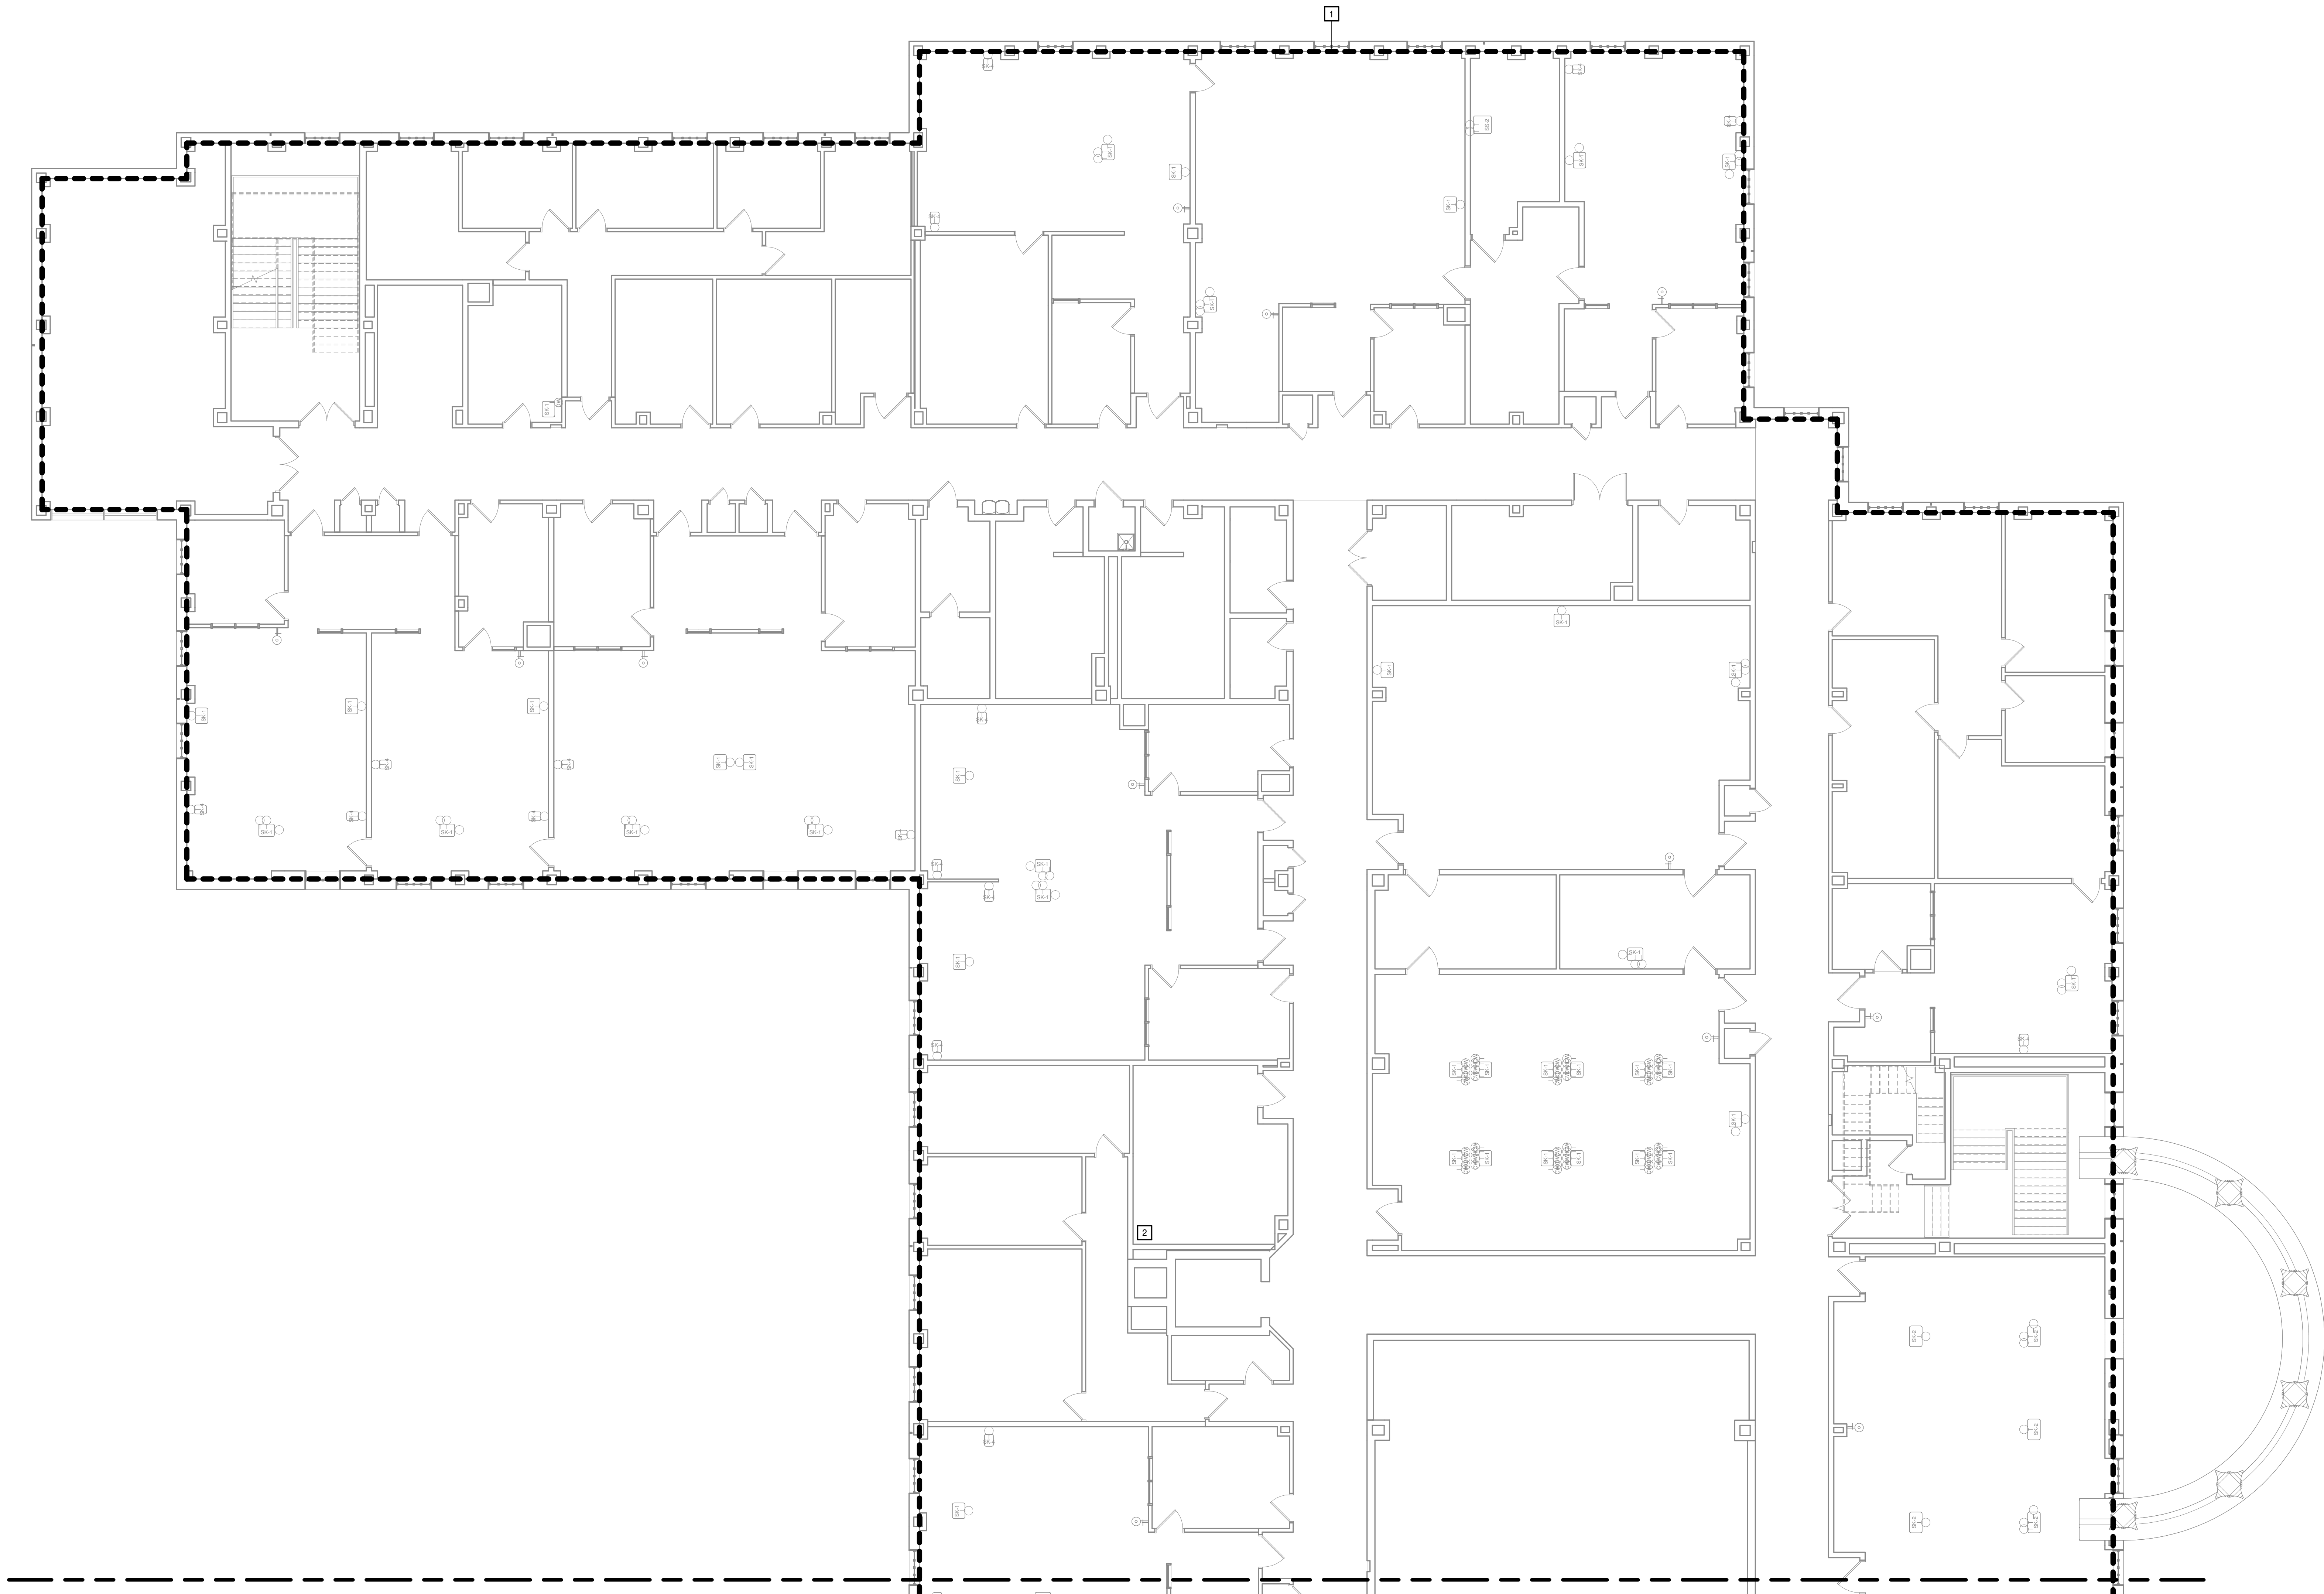


3/27/2019 10:08:47 AM

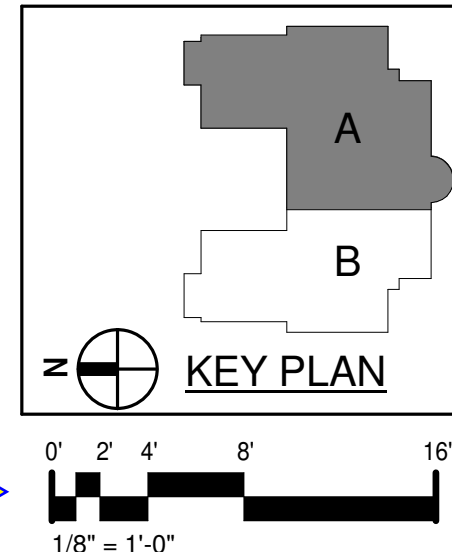


SECOND FLOOR PLAN - AREA A - DEMOLITION - FIRE PROTECTION  
1/8" = 1'-0"

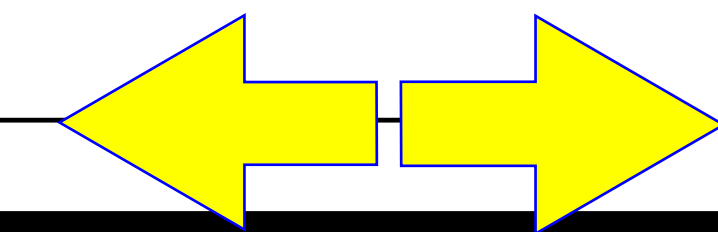

**FIRE PROTECTION KEYNOTES**

APPLIES TO DRAWINGS FP1.2.A  
REPRESENTED BY

1. EXISTING SPRINKLERS TO BE REMOVED AND REPLACED THROUGHOUT THE BUILDING; EXISTING PIPING TO REMAIN UNLESS OTHERWISE NOTED.
2. EXISTING 6" SECOND FLOOR ZONE CONTROL ASSEMBLY ABOVE THE CEILING TO BE REMOVED AND REPLACED.

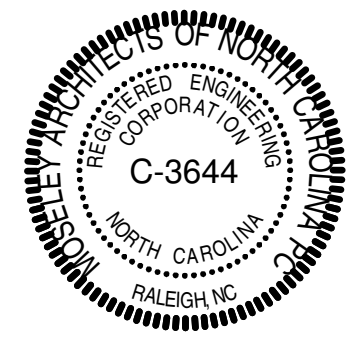

**Dobo Hall Renovation - Package A**

SCO PROJECT NO. 18-19798-01A  
UNC Wilmington  
4978 CAHILL DR, WILMINGTON, NC 28403

PROJECT NO.	DATE
580999	MARCH 27, 2019
REVISIONS	
DATE	DESCRIPTION

SECOND FLOOR  
PLAN - AREA A -  
DEMOLITION - FIRE  
PROTECTION

**FP1.2.A**

**MOSELEYARCHITECTS**

911 N. WEST STREET, SUITE 205 RALEIGH, NORTH CAROLINA 27603  
PHONE (919) 840-0691  
MOSELEYARCHITECTS.COM