


3/27/2019 10:09:51 AM

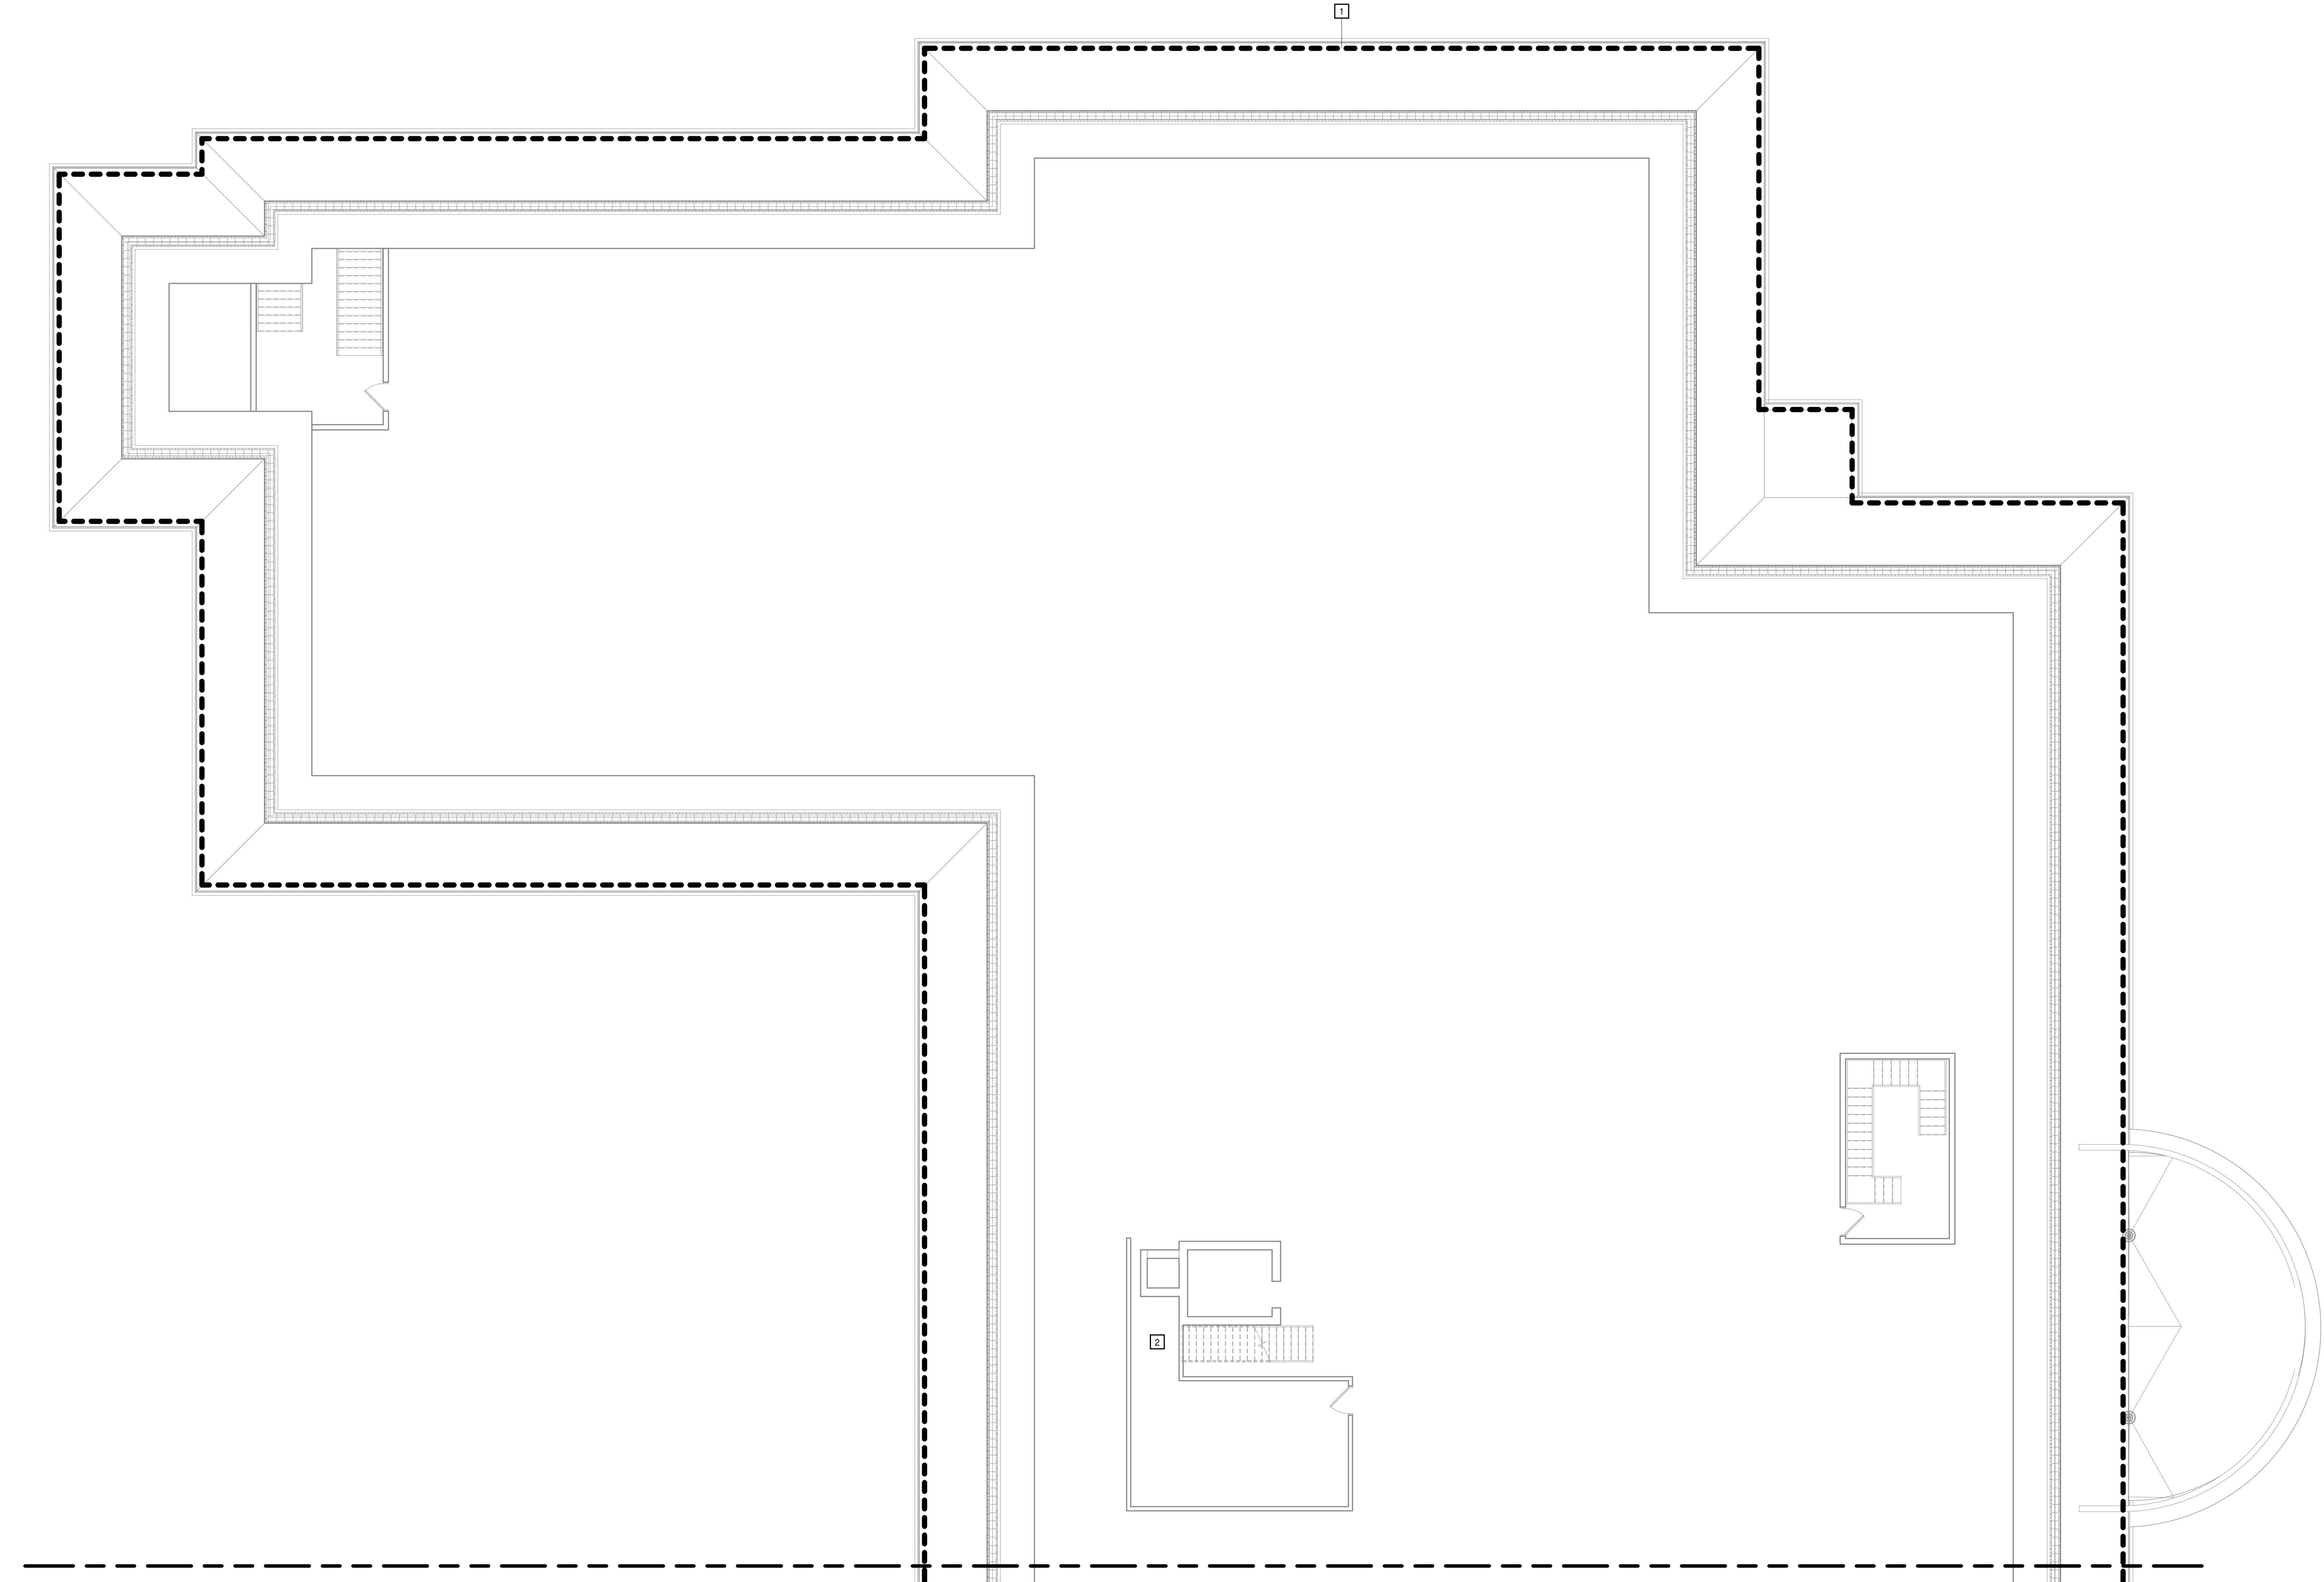

ATTIC FLOOR PLAN - AREA A - DEMOLITION - FIRE PROTECTION


1/8" = 1'-0"

FIRE PROTECTION KEYNOTES

APPLIES TO DRAWINGS FP1.3.A  
REPRESENTED BY [m]

1. EXISTING DRY PIPE SPRINKLER SYSTEM TO BE REMOVED THROUGHOUT THE ATTIC SPACE.
2. EXISTING DRY PIPE SPRINKLER SYSTEM RISER AND AIR COMPRESSOR TO BE REMOVED.

PROGRESS  
PRINT, NOT FOR  
CONSTRUCTION

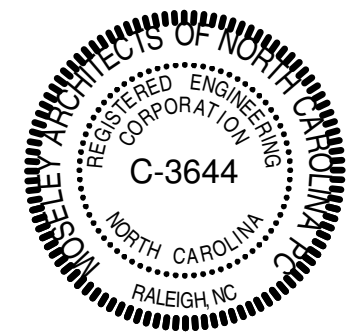

Dobo Hall Renovation - Package A

SCO PROJECT NO. 18-19798-01A

UNC Wilmington  
4978 CAHILL DR, WILMINGTON, NC 28403

PROJECT NO. 580999 DATE: MARCH 27, 2019

REVISIONS

DATE DESCRIPTION

ATTIC FLOOR PLAN  
- AREA A -  
DEMOLITION - FIRE  
PROTECTION

FP1.3.A

MOSELEYARCHITECTS

911 N. WEST STREET, SUITE 205 RALEIGH, NORTH CAROLINA 27603  
PHONE (919) 840-0091  
MOSELEYARCHITECTS.COM