


APPLIES TO DRAWINGS FP2.1.E
REPRESENTED BY n

1. PROVIDE NEW SPRINKLERS THROUGHOUT THE BUILDING.

PROGRESS
PRINT NOT FOR
CONSTRUCTION

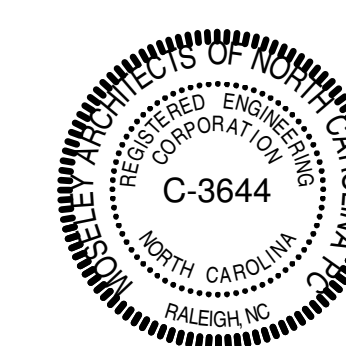


UNC Wilmington
4978 CAHILL DR, WILMINGTON, NC 28403

[illegible]

**FIRST FLOOR PLAN
- AREA B - FIRE
PROTECTION**

FP2.1.B

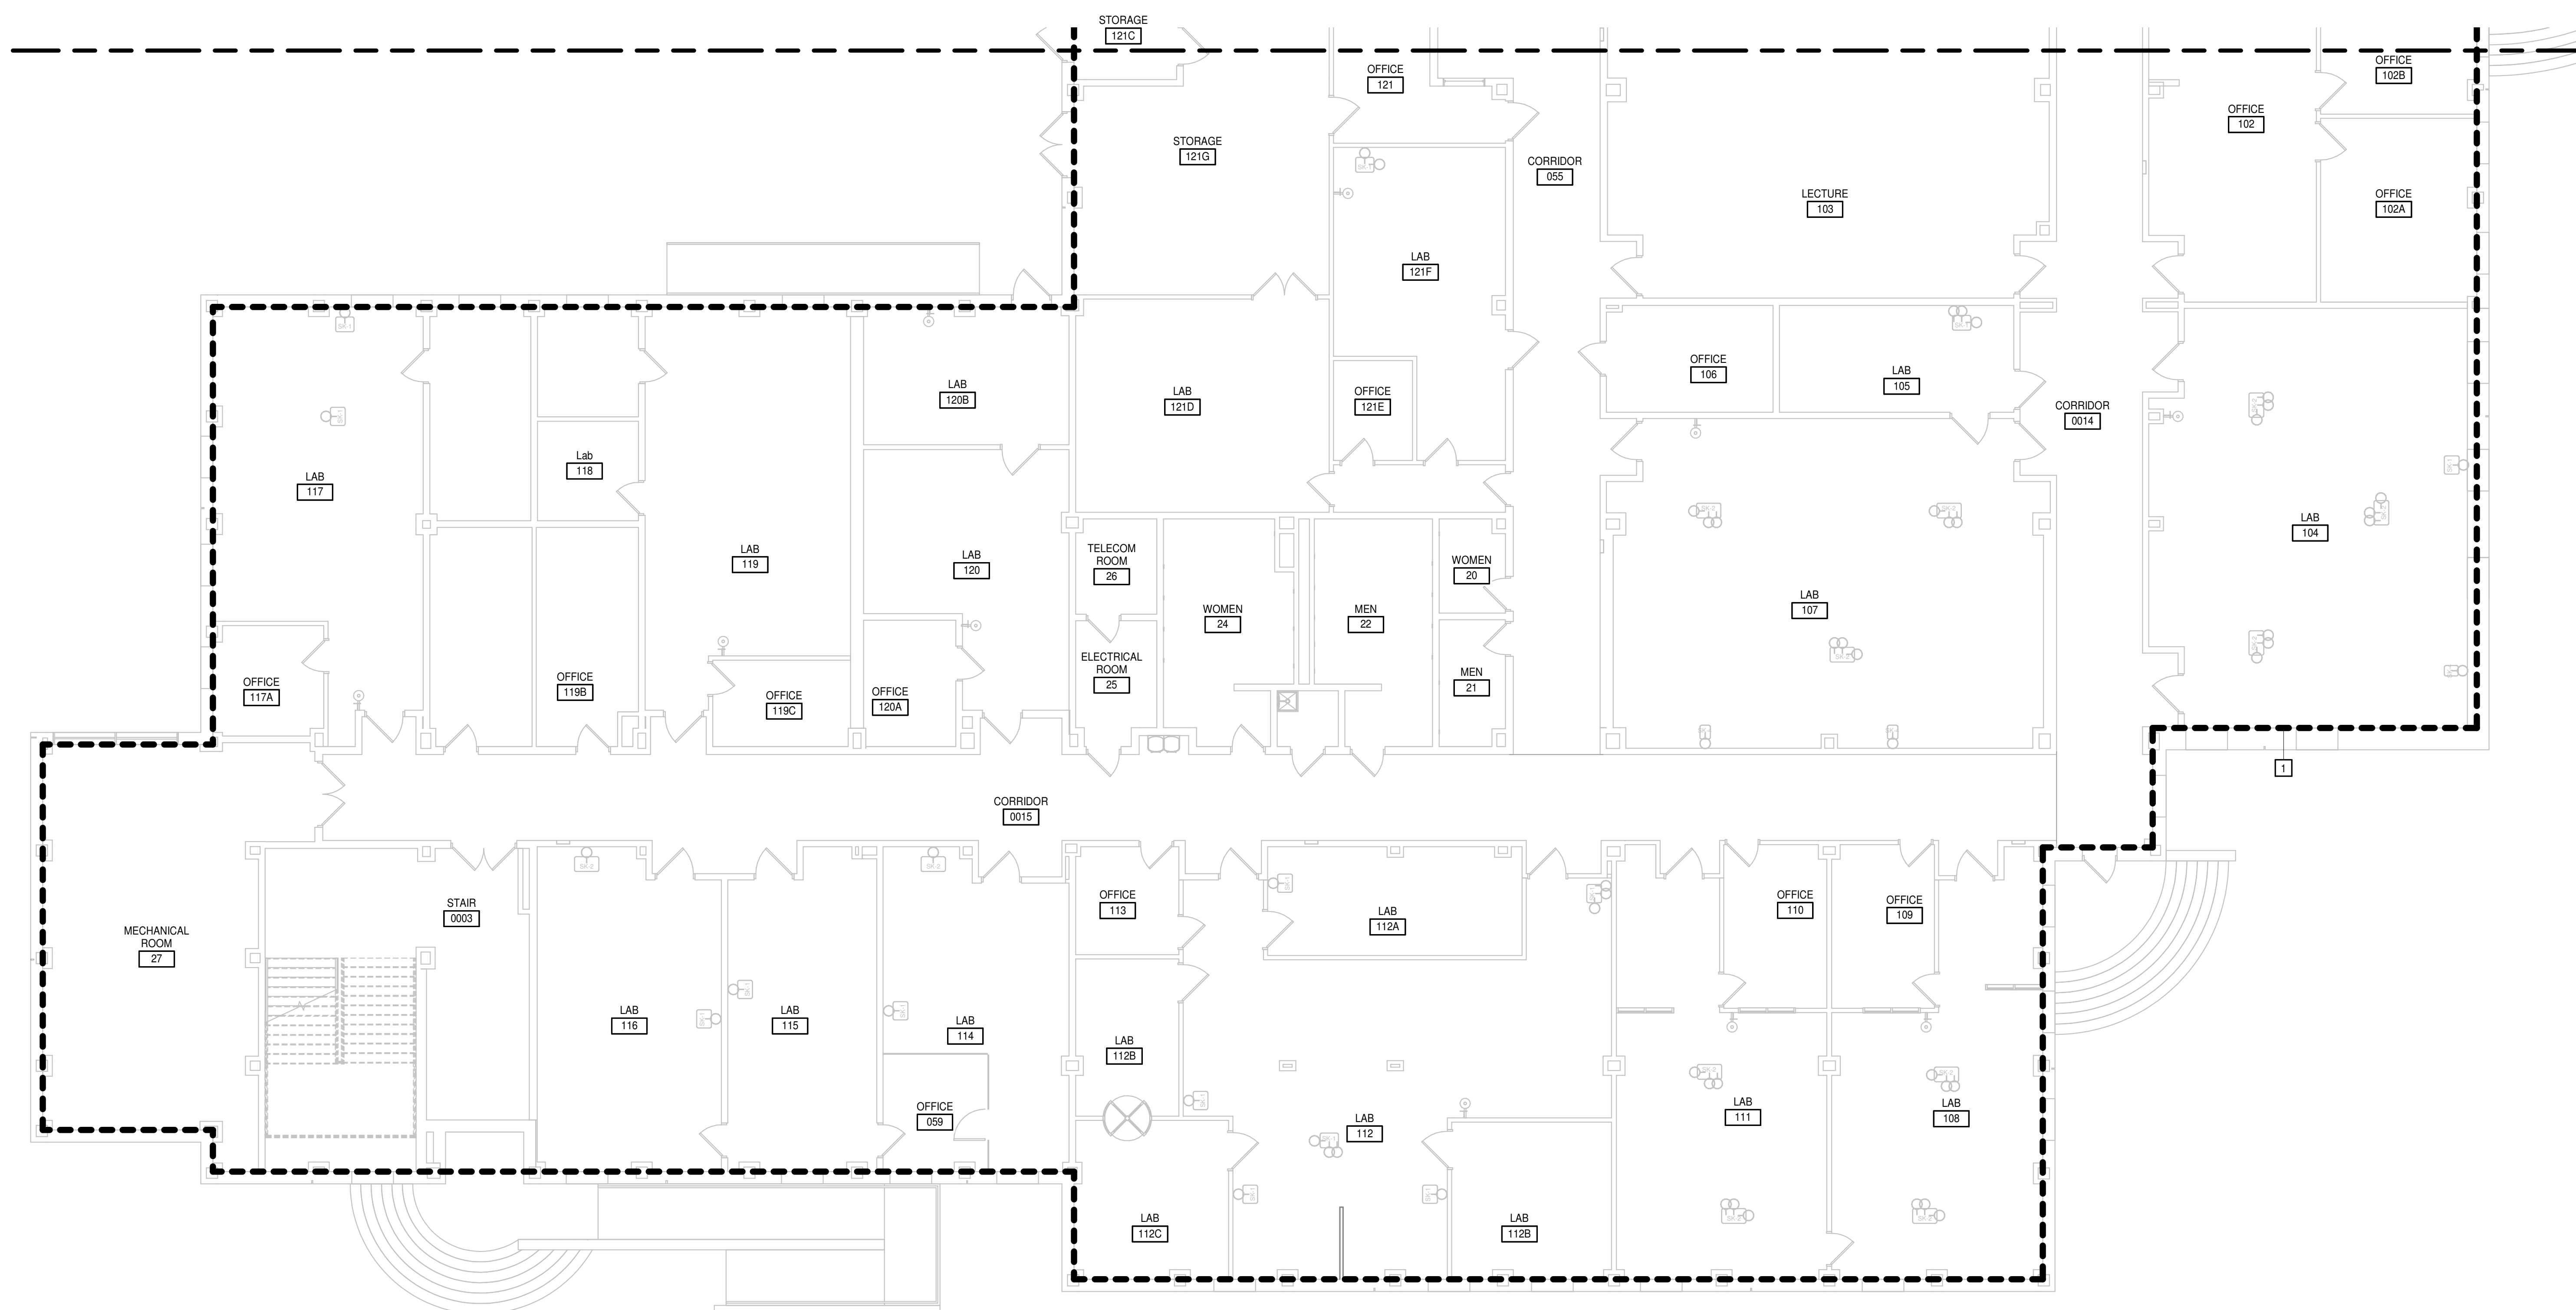

FIRST FLOOR PLAN - AREA B - FIRE PROTECTION

$$1/8'' = 1:0''$$
