


3/27/2019 10:09:01 AM

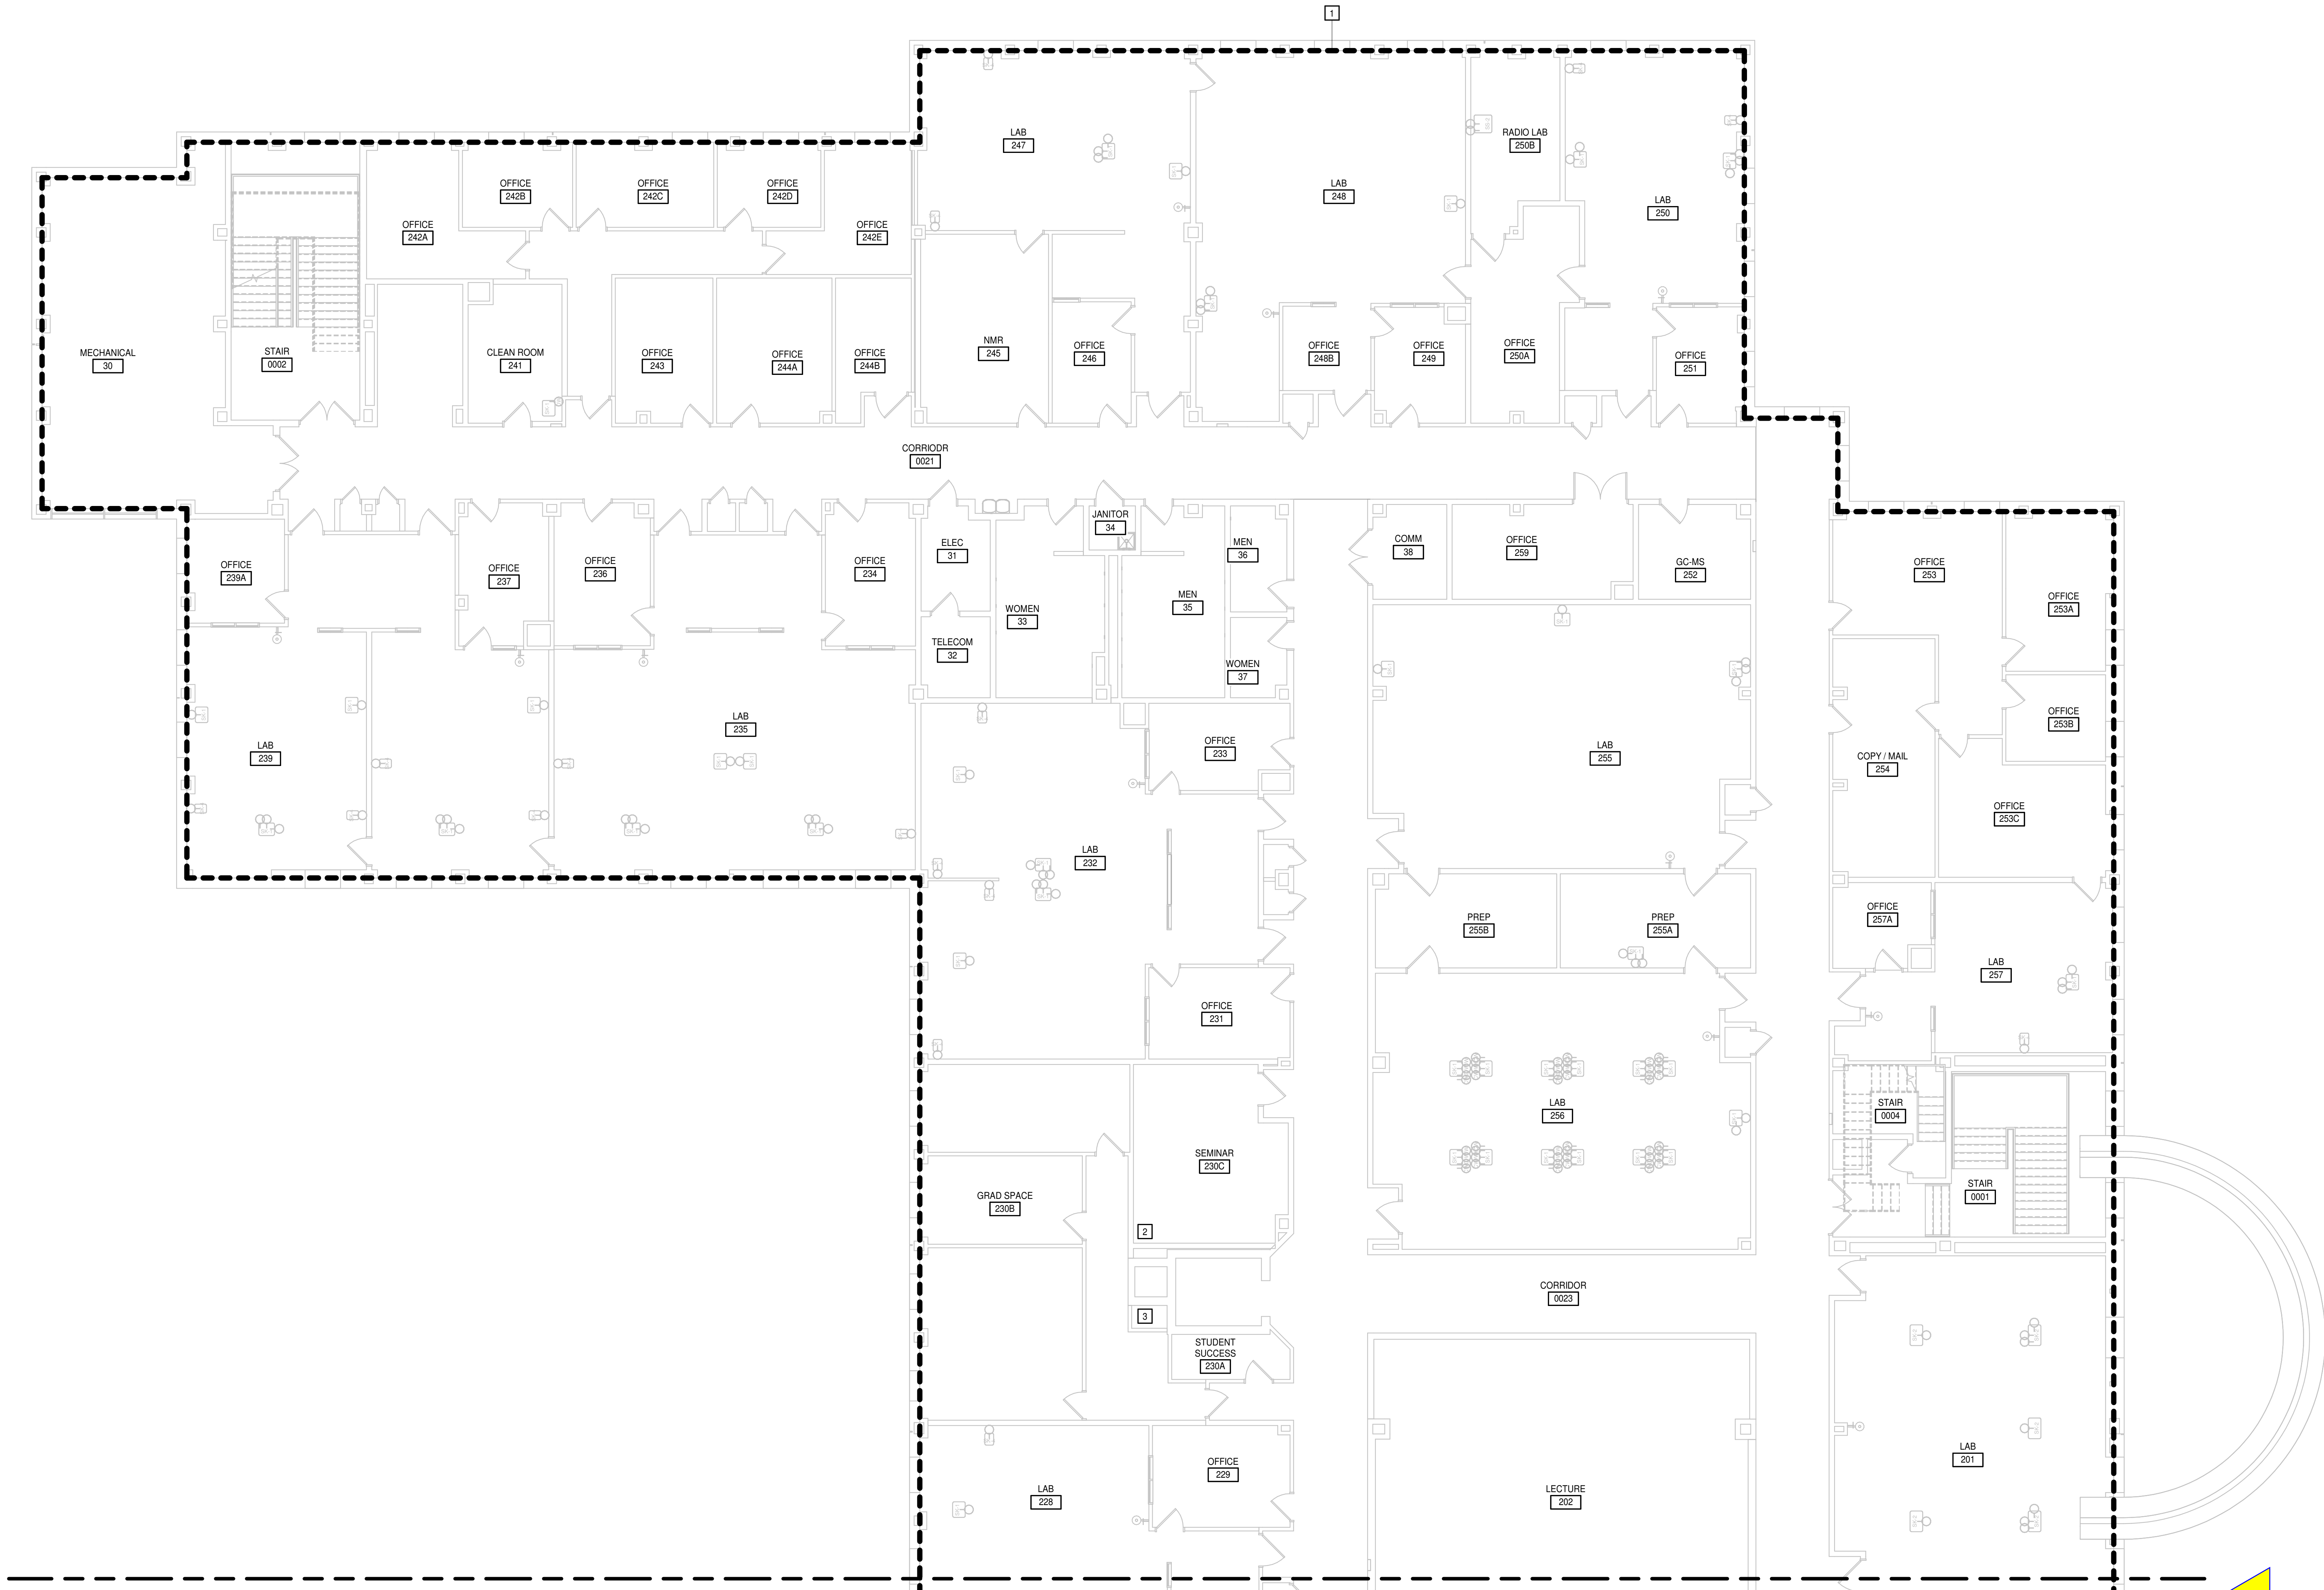

SECOND FLOOR PLAN - AREA A - FIRE PROTECTION
1/8" = 1'-0"

FIRE PROTECTION KEYNOTES

APPLIES TO DRAWINGS FP2.2.A
REPRESENTED BY n

1. PROVIDE NEW SPRINKLERS THROUGHOUT THE BUILDING.

2. PROVIDE NEW 6" ZONE CONTROL ASSEMBLY ABOVE THE CEILING FOR SECOND FLOOR SYSTEM; REFER TO ZONE CONTROL ASSEMBLY DETAIL ON DRAWING FPG.1.

3. TIE NEW ATTIC SYSTEM DRAIN INTO NEW SECOND FLOOR SYSTEM DRAIN AND ROUTE INSIDE CHASE DOWN TO FIRST FLOOR MECHANICAL ROOM 1175 BELOW;



Dobo Hall Renovation - Package A

SCO PROJECT NO. 18-19798-01A
UNC Wilmington
4978 CAHILL DR, WILMINGTON, NC 28403

PROJECT NO.	DATE
580999	MARCH 27, 2019
REVISIONS	
DATE	DESCRIPTION

SECOND FLOOR
PLAN - AREA A -
FIRE PROTECTION

FP2.2.A

MOSELEYARCHITECTS

911 N. WEST STREET, SUITE 205 RALEIGH, NORTH CAROLINA 27603
PHONE (919) 840-0091
MOSELEYARCHITECTS.COM