


APPLIES TO THIS DRAWING

- 1 CONNECT TO FUME HOOD FULL SIZE OF FUME HOOD CONNECTION.
- 2 CONNECT 6" to POINT EXHAUST EXTRACTION ARM. COORDINATE CONNECTION WITH LAB EQUIPMENT. BALANCE TO 100 CFM. PROVIDE MANUAL VOLUME DAMPER IN HORIZONTAL OR VERTICAL ABOVE THE CEILING.
- 3 CONNECT 4" to CABINET EXHAUST. COORDINATE CONNECTION WITH LAB EQUIPMENT. BALANCE TO 50 CFM. PROVIDE MANUAL VOLUME DAMPER IN HORIZONTAL OR VERTICAL ABOVE THE CEILING.
- 4 LOCATION OF DOWN DUCT STATIC PRESSURE SENSOR FOR AHU-1.
- 5 LOCATION OF DOWN DUCT STATIC PRESSURE SENSOR FOR AHU-2.

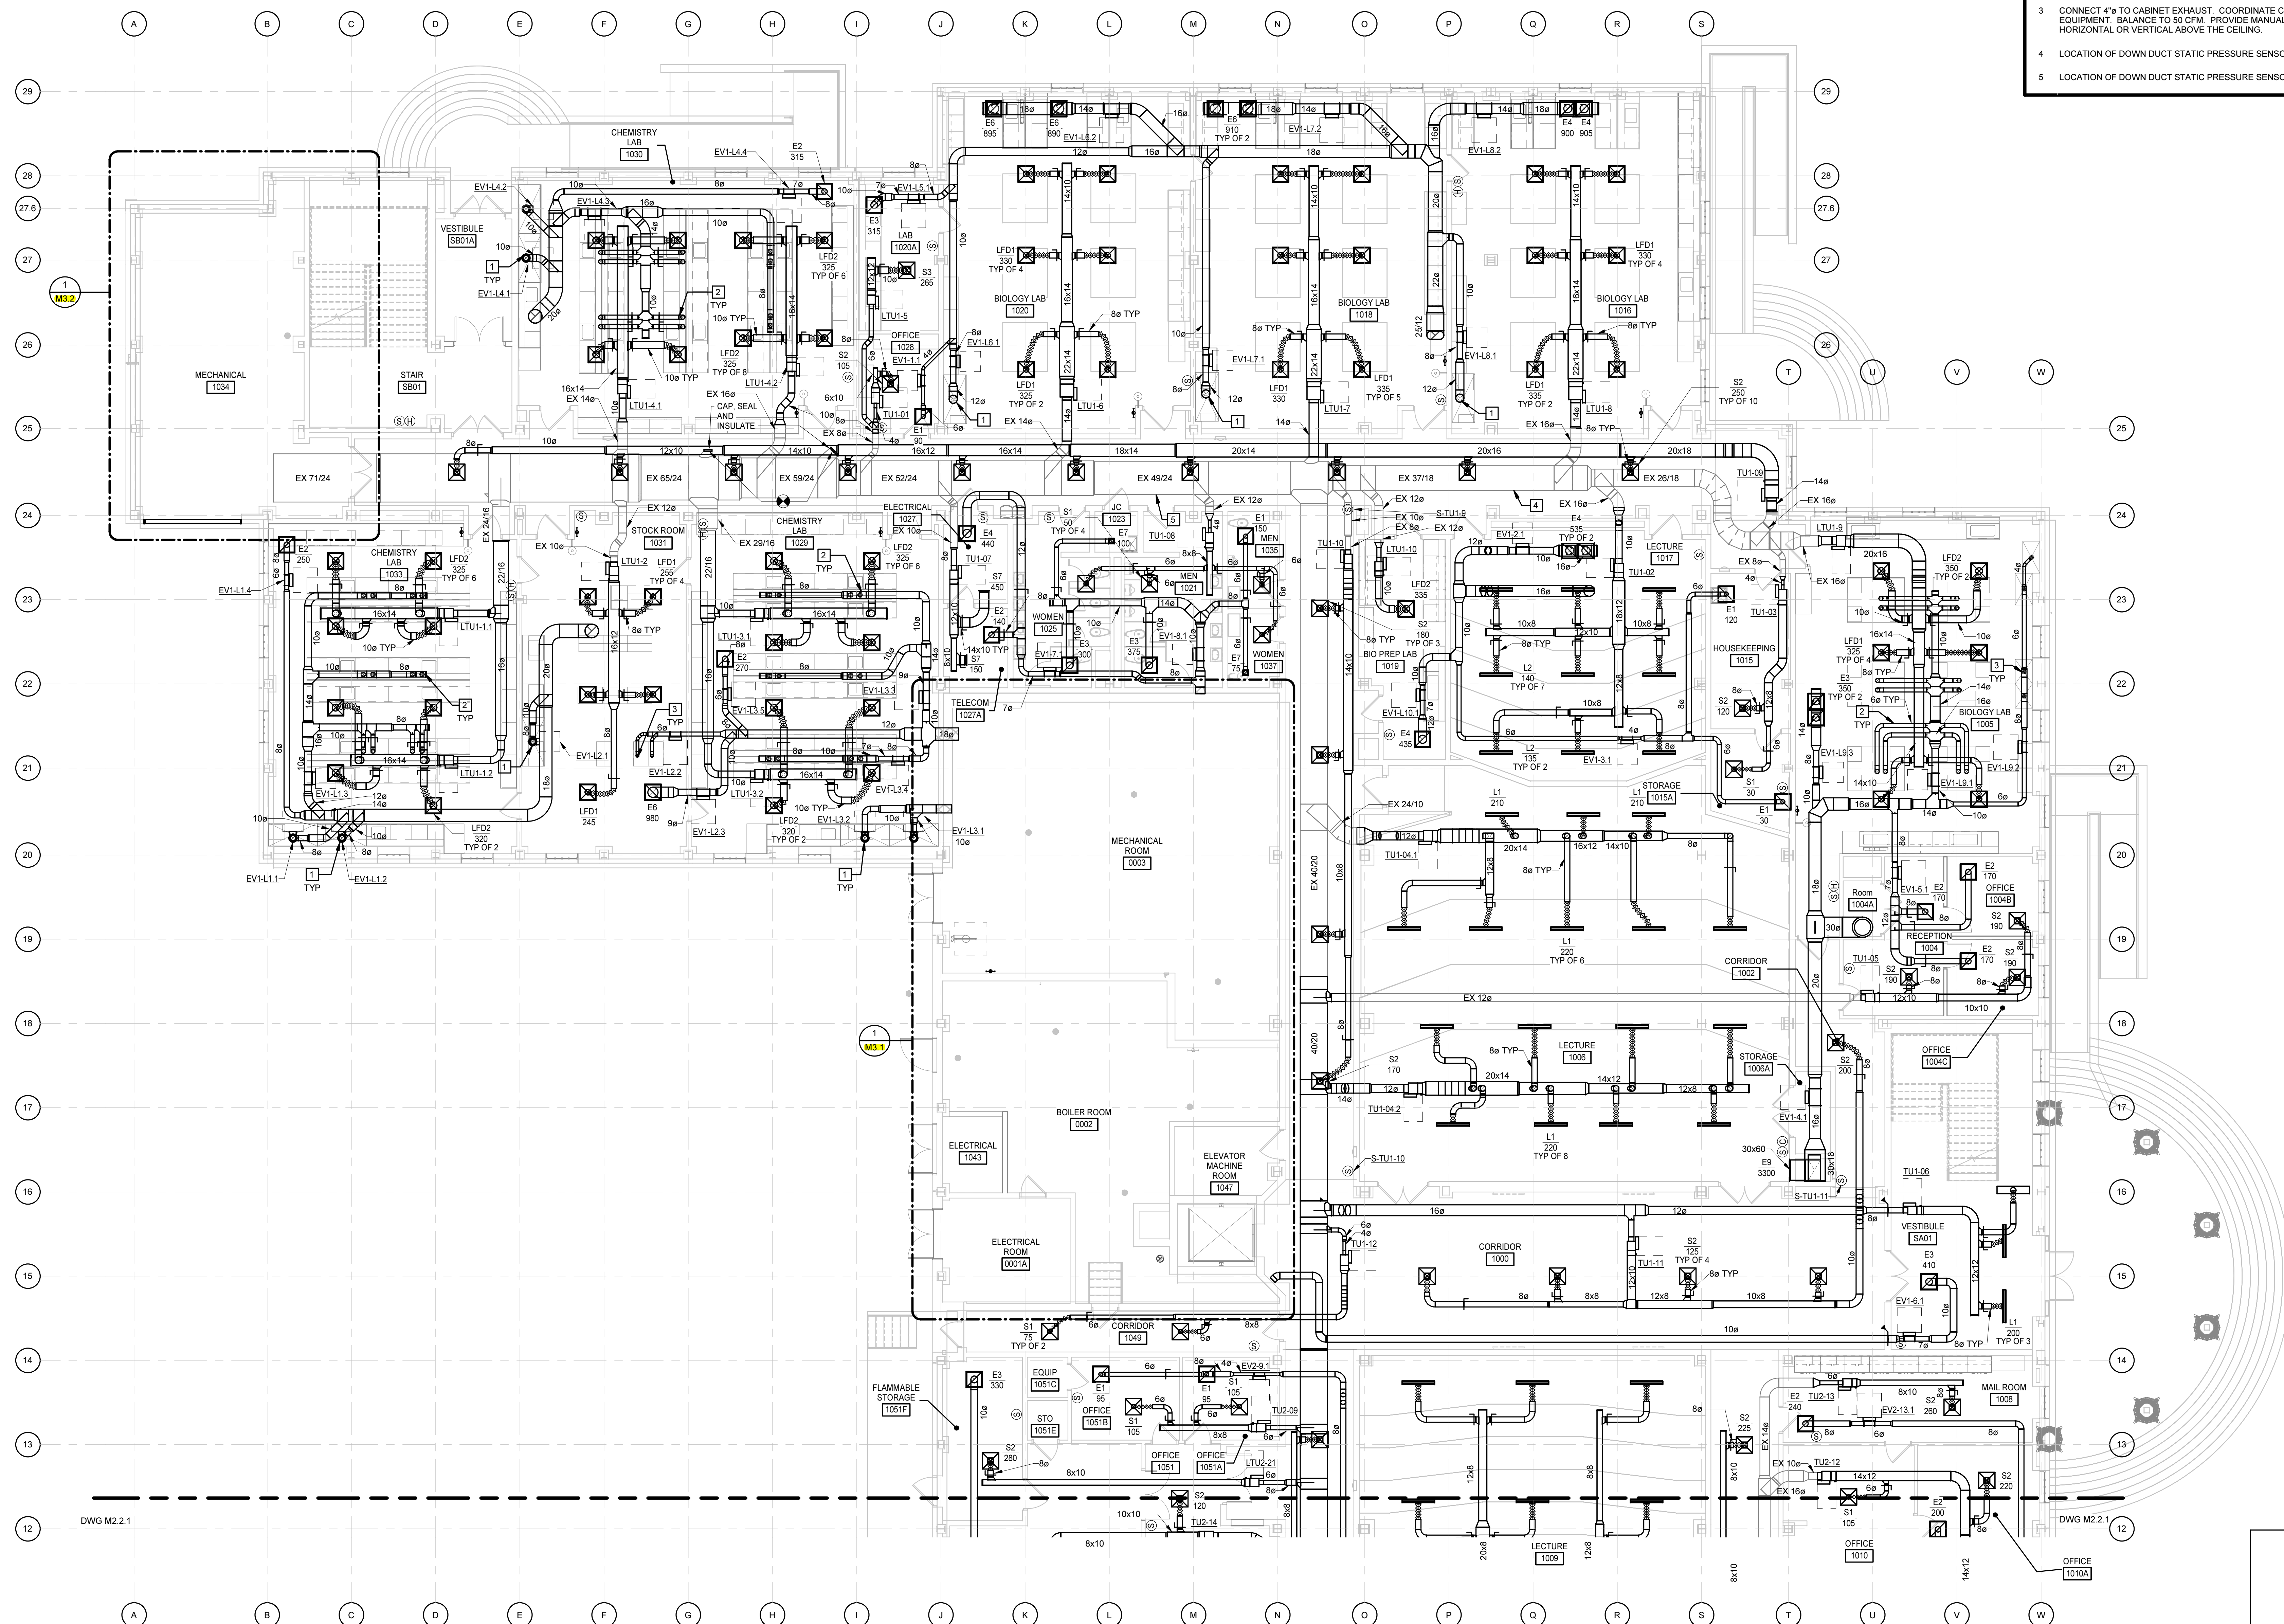

FIRST FLOOR PLAN - PART A - DUCTWORK
1/8" = 1'-0"

