

Dobo Hall Renovation - Package A

SCO PROJECT NO. 18-19798-01A


UNC Wilmington

UNC Wilmington
4978 CAHILL DR, WILMINGTON, NC 28403

[illegible]

**FIRST FLOOR PLAN
- PART A - PIPING**

M2.1.2

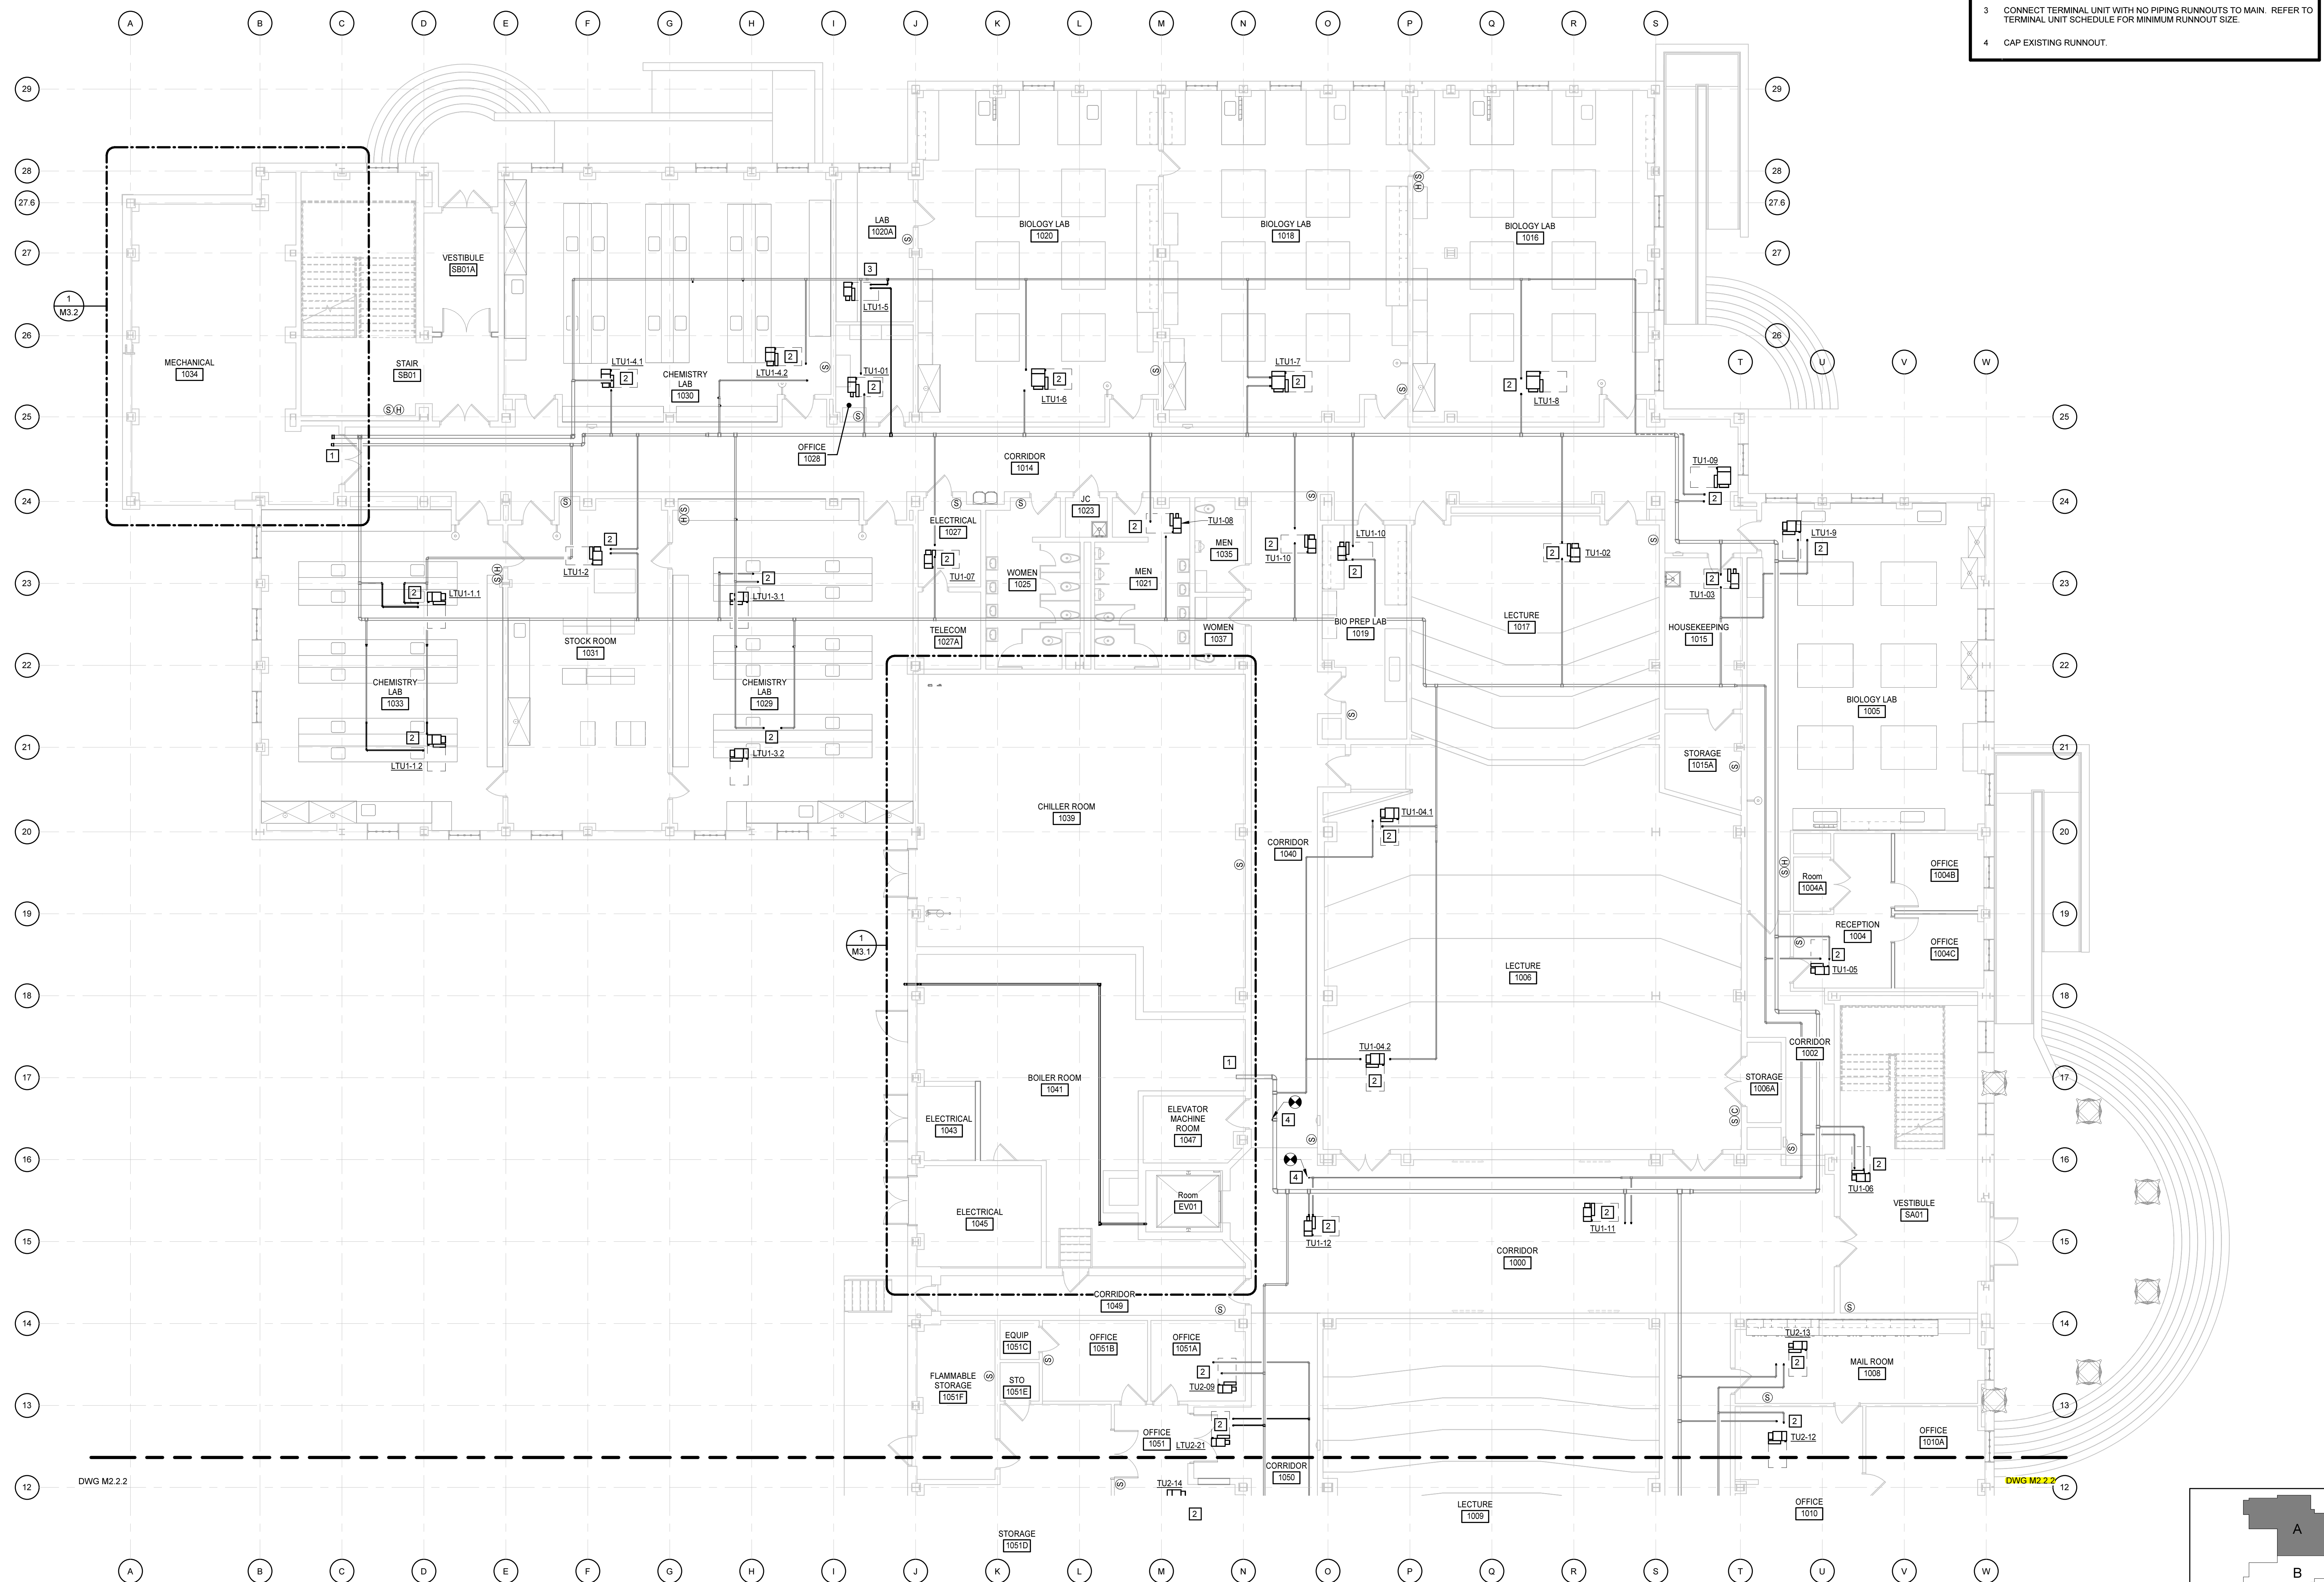

FIRST FLOOR PLAN - PART A - PIPING

1/8" = 1'-0"

