

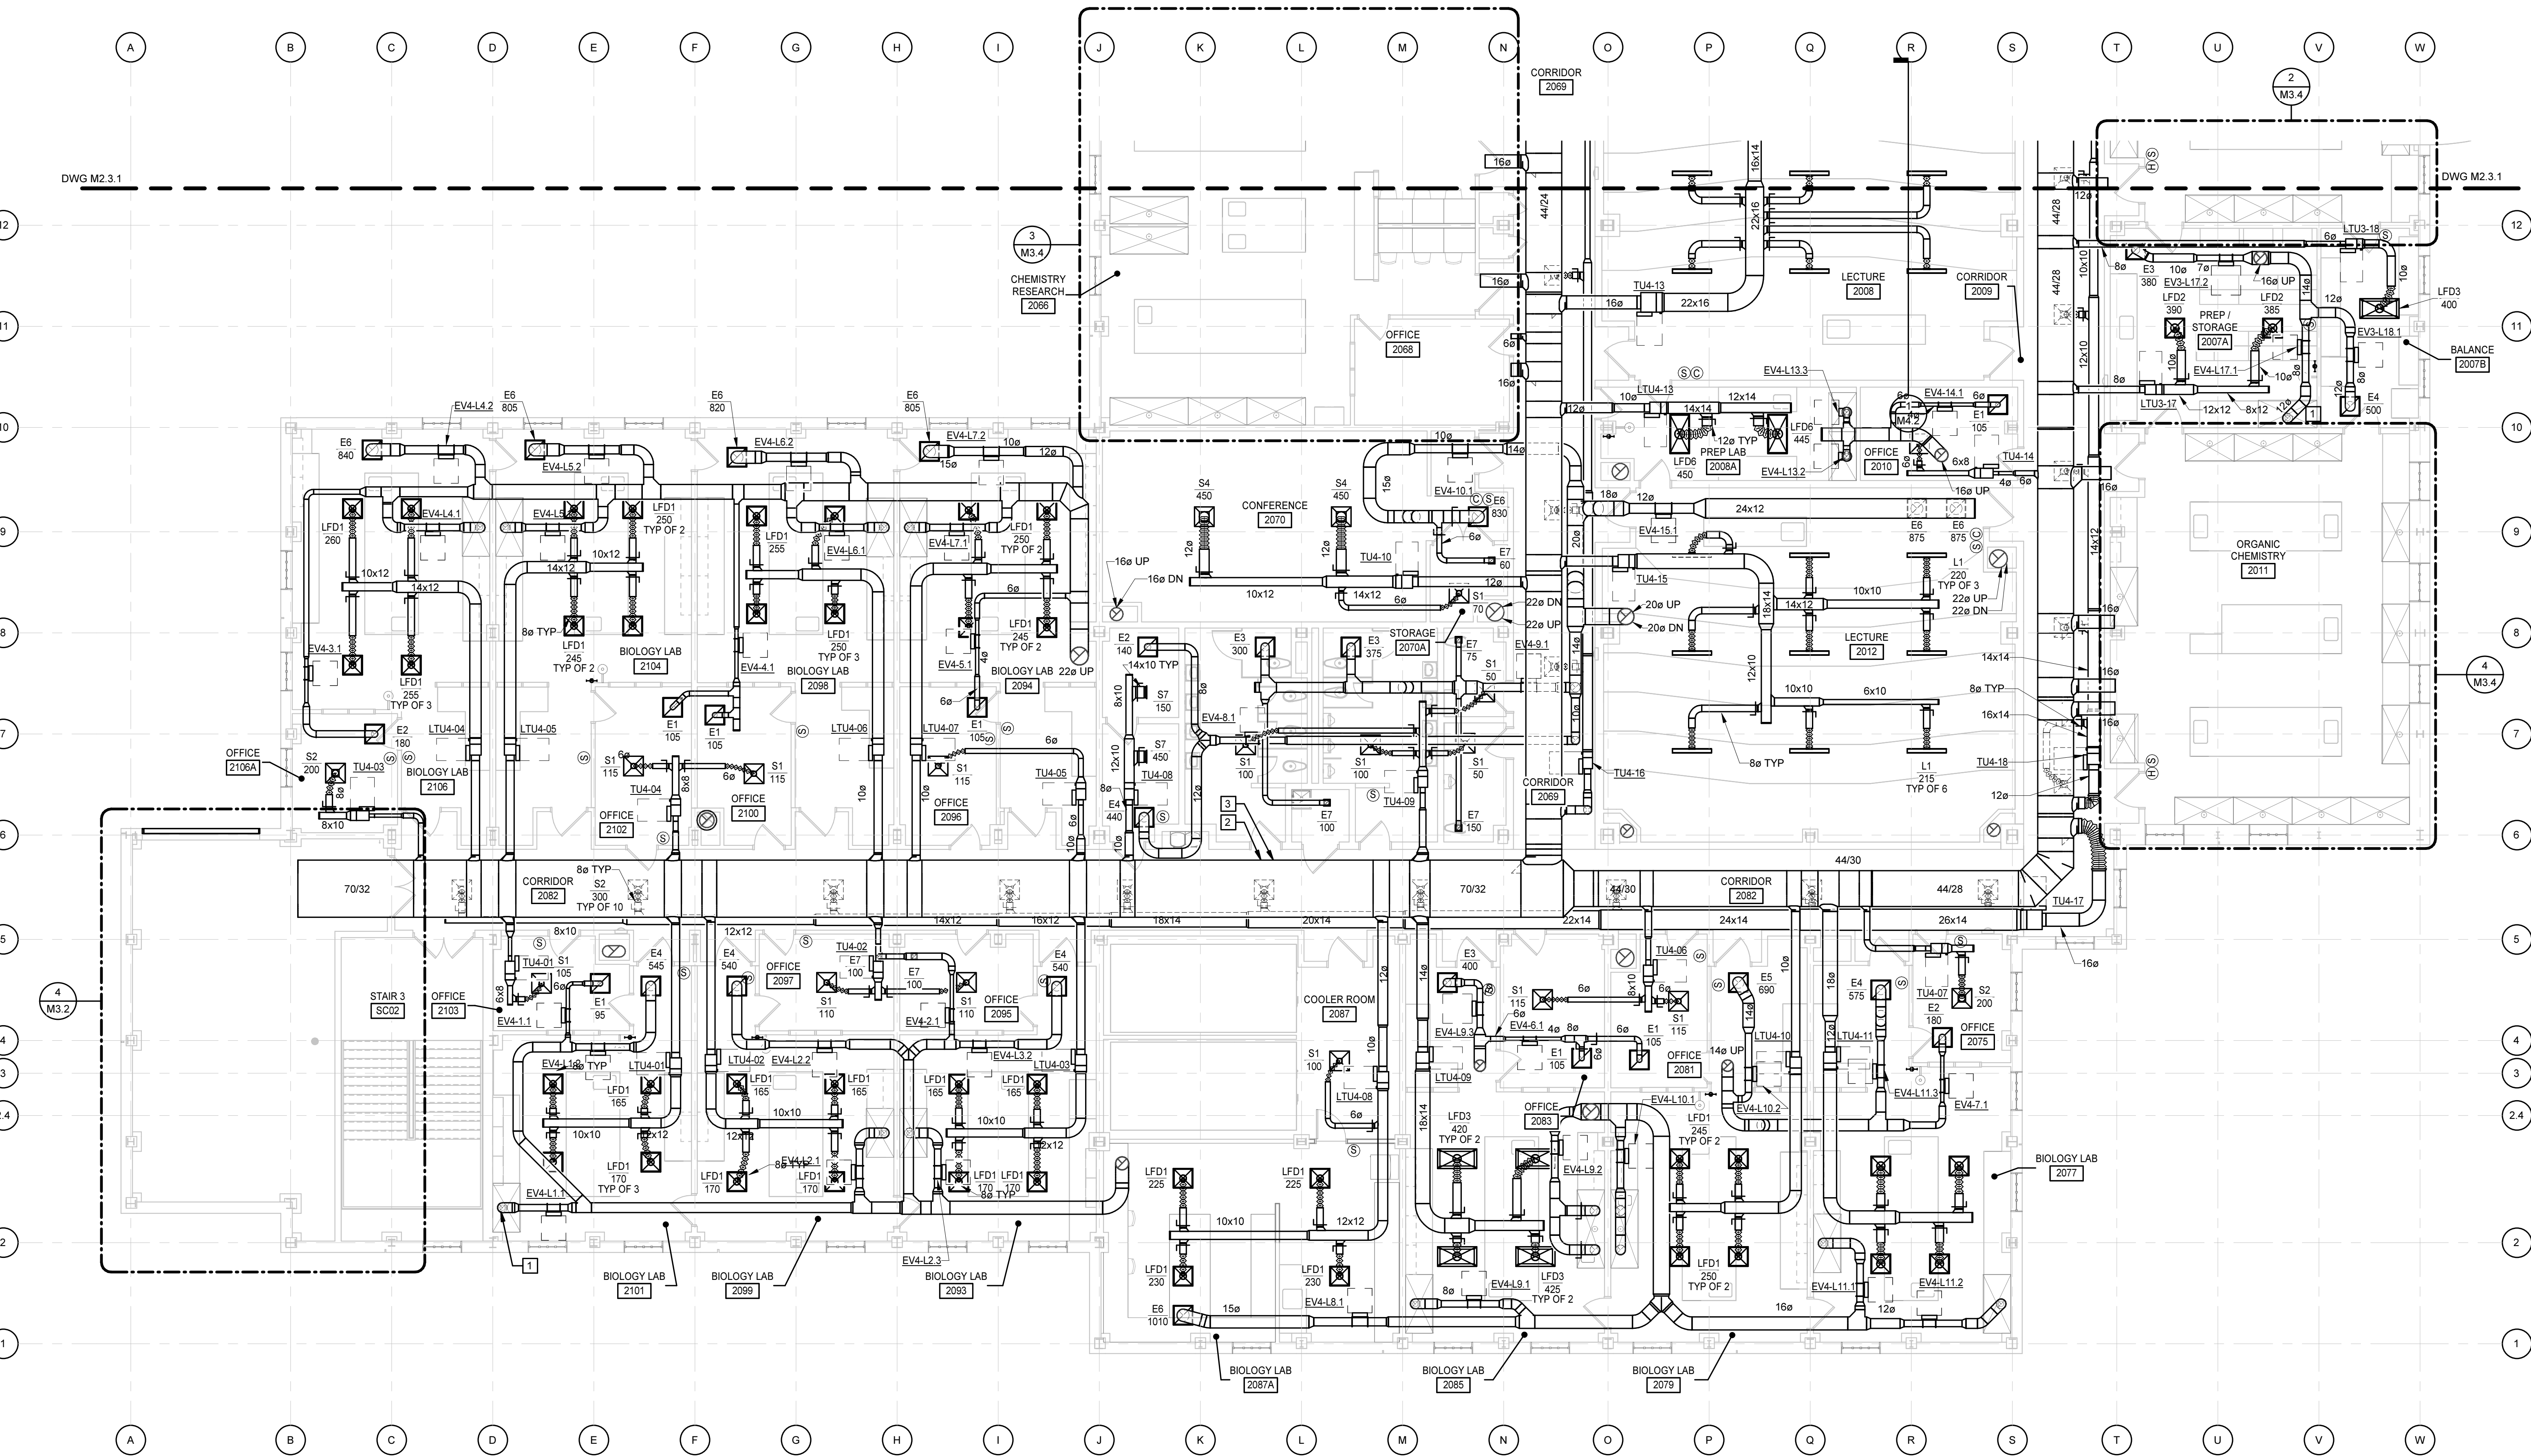


3/25/2019 4:32:42 PM

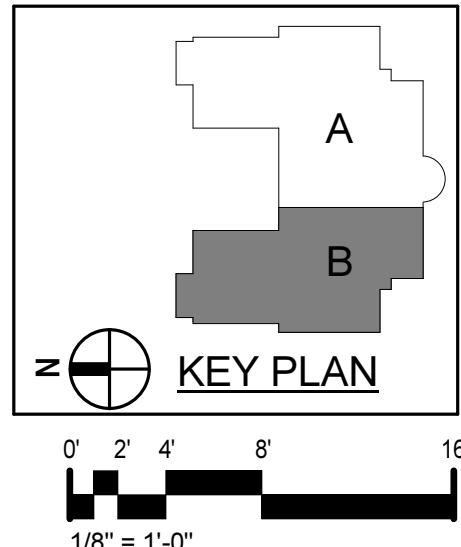

SECOND FLOOR PLAN - PART B - DUCTWORK
1/8" = 1'-0"

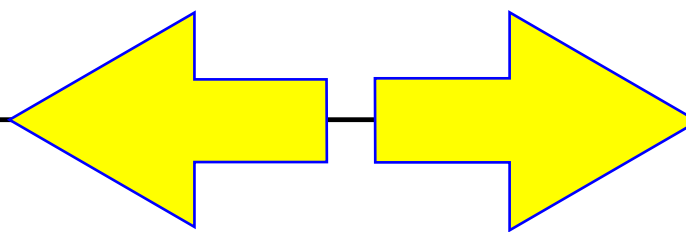

KEYNOTES

APPLIES TO THIS DRAWING

- 1 CONNECT TO FUME HOOD FULL SIZE OF FUME HOOD CONNECTION.
- 2 LOCATION OF DOWN DUCT STATIC PRESSURE SENSOR FOR AHU-3.
- 3 LOCATION OF DOWN DUCT STATIC PRESSURE SENSOR FOR AHU-4.

Dobo Hall Renovation - Package A

SCO PROJECT NO. 18-19798-01A

UNC Wilmington

4978 CAHILL DR, WILMINGTON, NC 28403

PROJECT NO.	DATE
580999	MARCH 27, 2019
REVISIONS	
DATE	DESCRIPTION

SECOND FLOOR
PLAN - PART B -
DUCTWORK

M2.4.1

PROGRESS
PRINT, NOT FOR
CONSTRUCTION

MOSELEYARCHITECTS

811 N. WEST STREET, SUITE 205 RALEIGH, NORTH CAROLINA 27603
PHONE (919) 845-0091
MOSELEYARCHITECTS.COM