




CHILLED WATER COIL PIPING DIAGRAM - AHU-1 & 2
NO SCALE

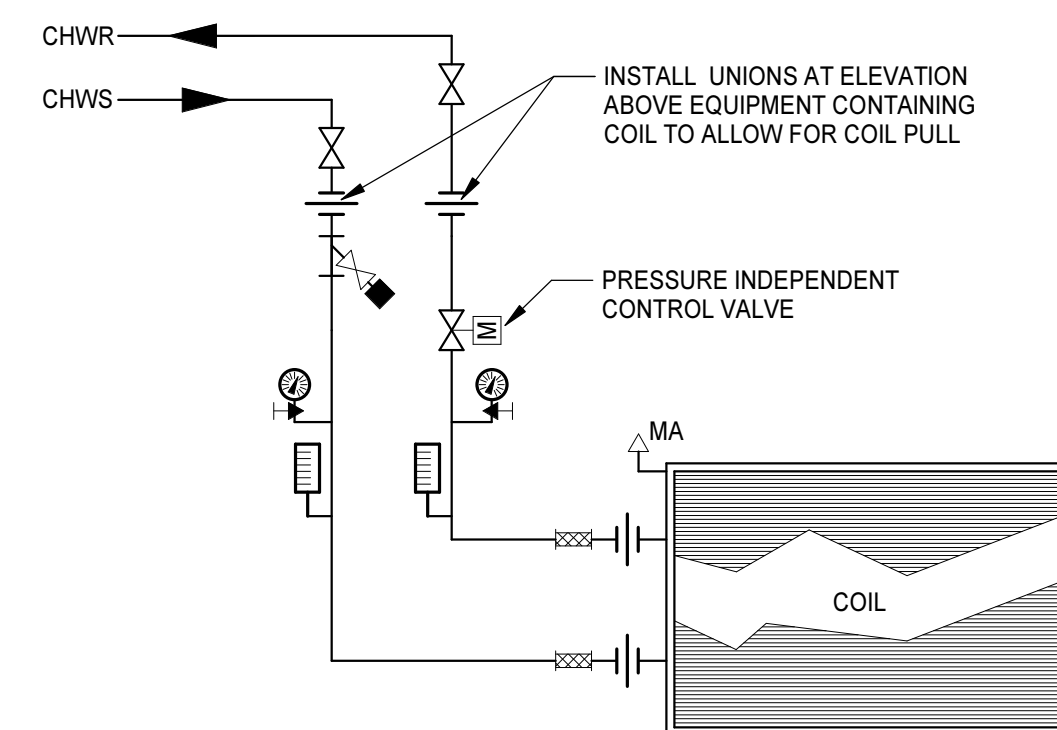


CHILLED WATER COIL PIPING DIAGRAM - AHU-3 & 4
NO SCALE

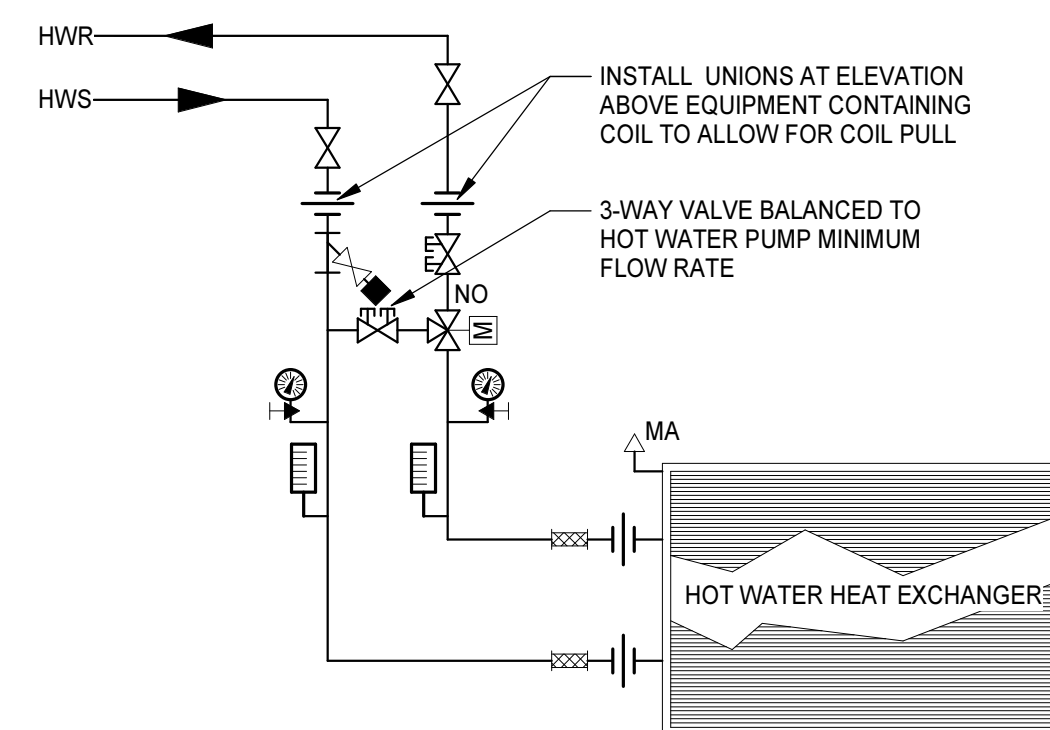


HIGH EFFICIENCY ENERGY RECOVERY PIPING DIAGRAM

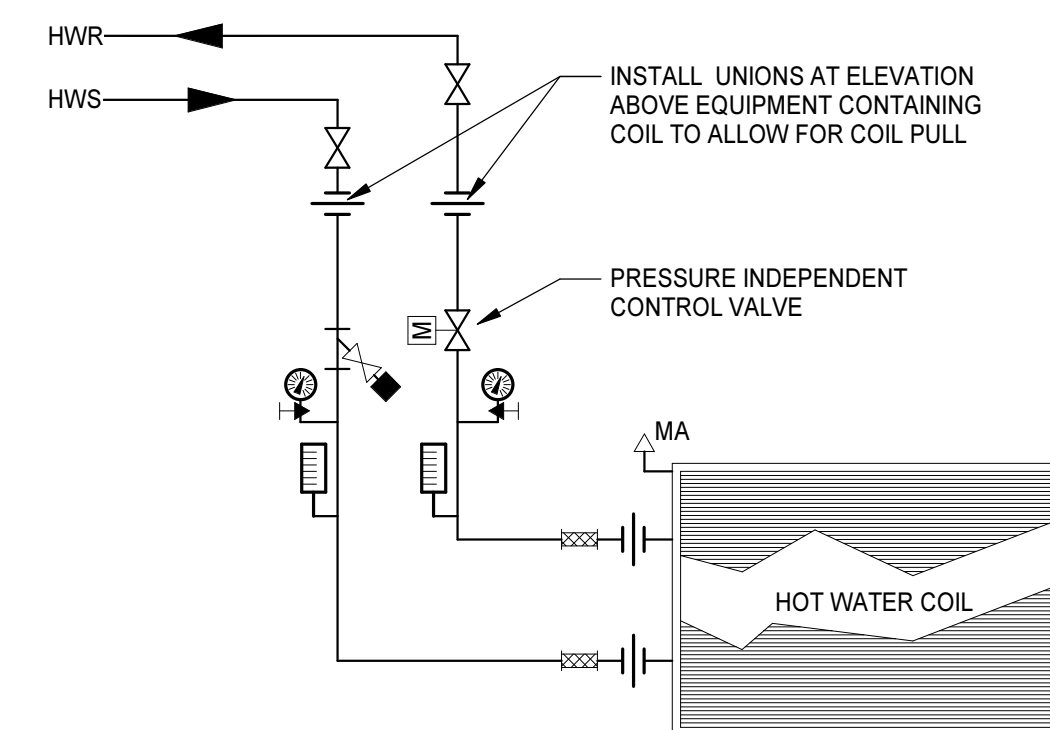


HOT WATER COIL PIPING DIAGRAM - AHU

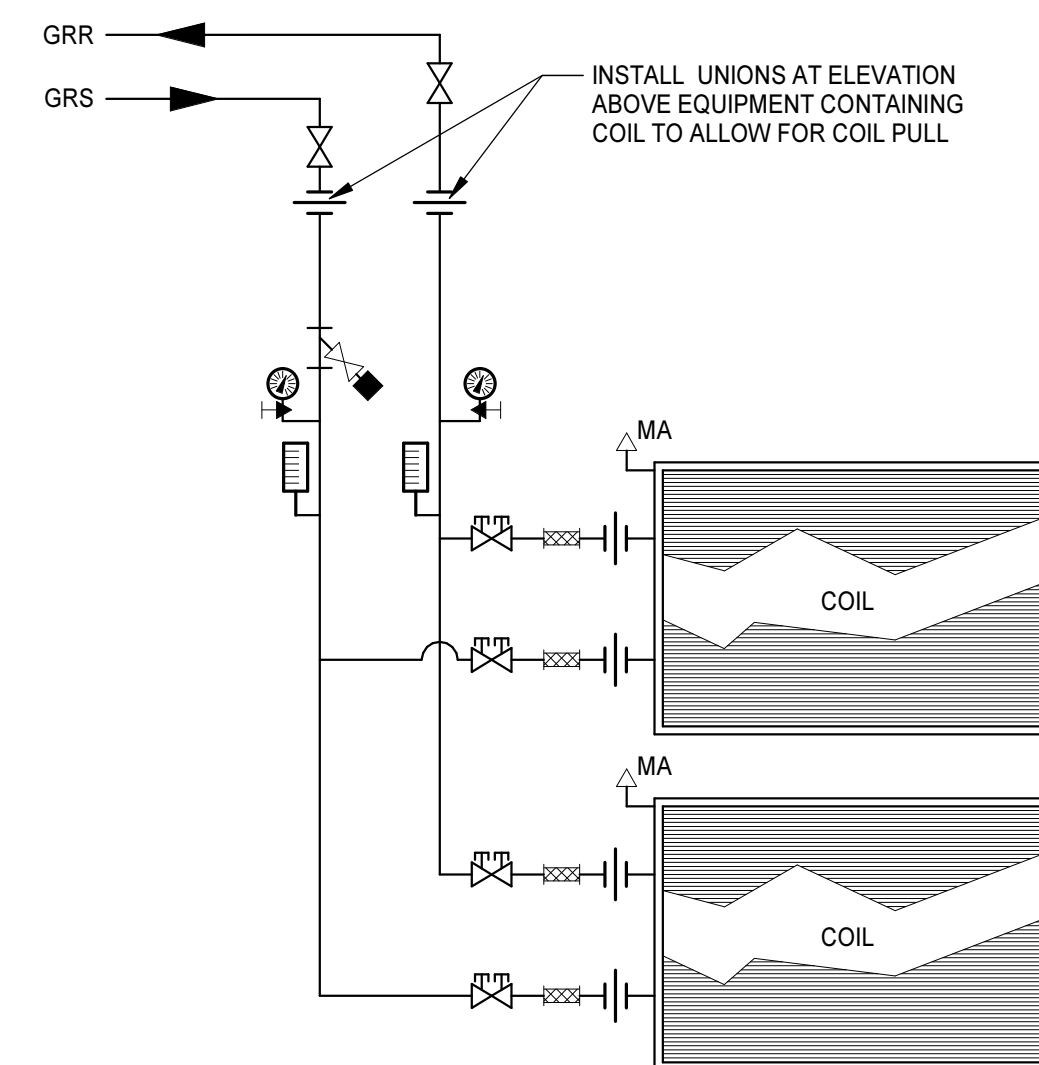


ENERGY RECOVERY COIL PIPING DIAGRAM

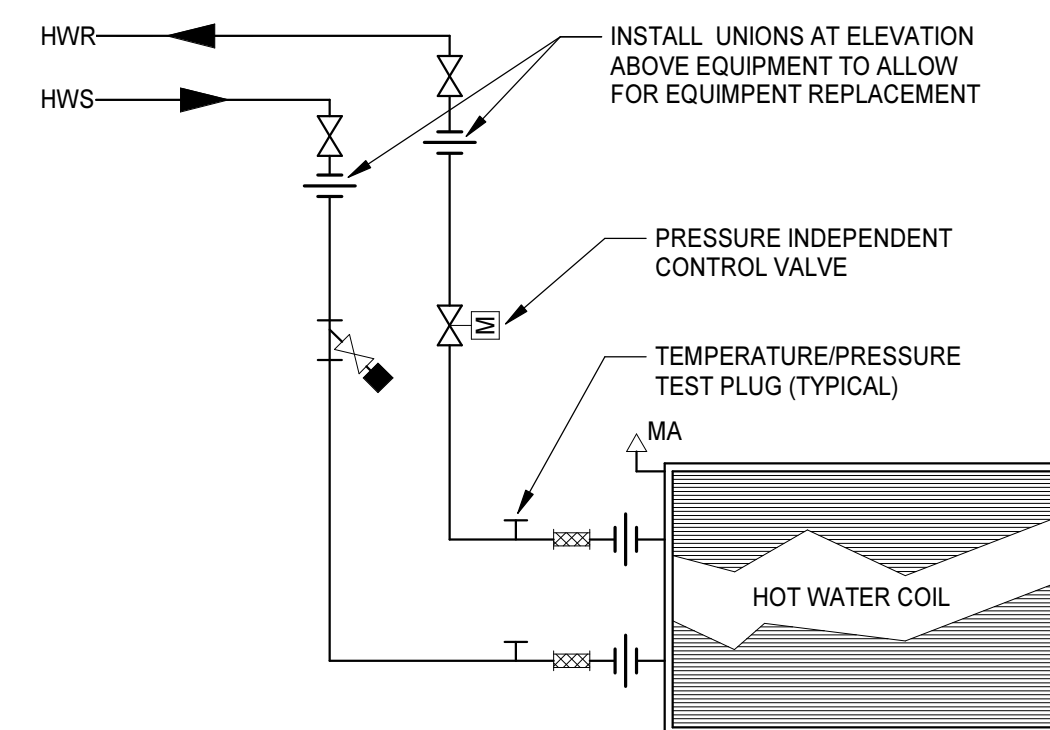

HOT WATER TERMINAL UNIT PIPING DIAGRAM

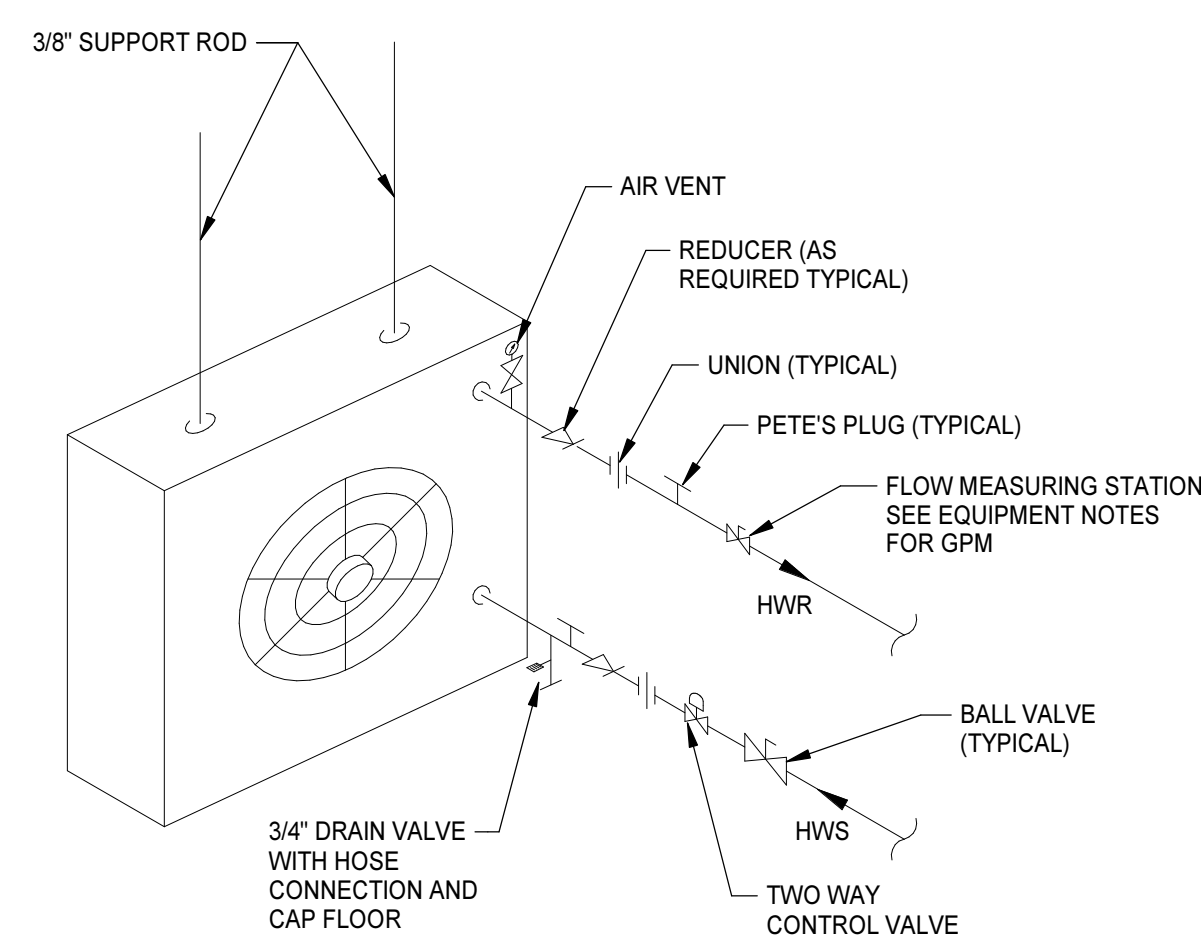


HORIZONTAL UNIT HEATER PIPING DIAGRAM

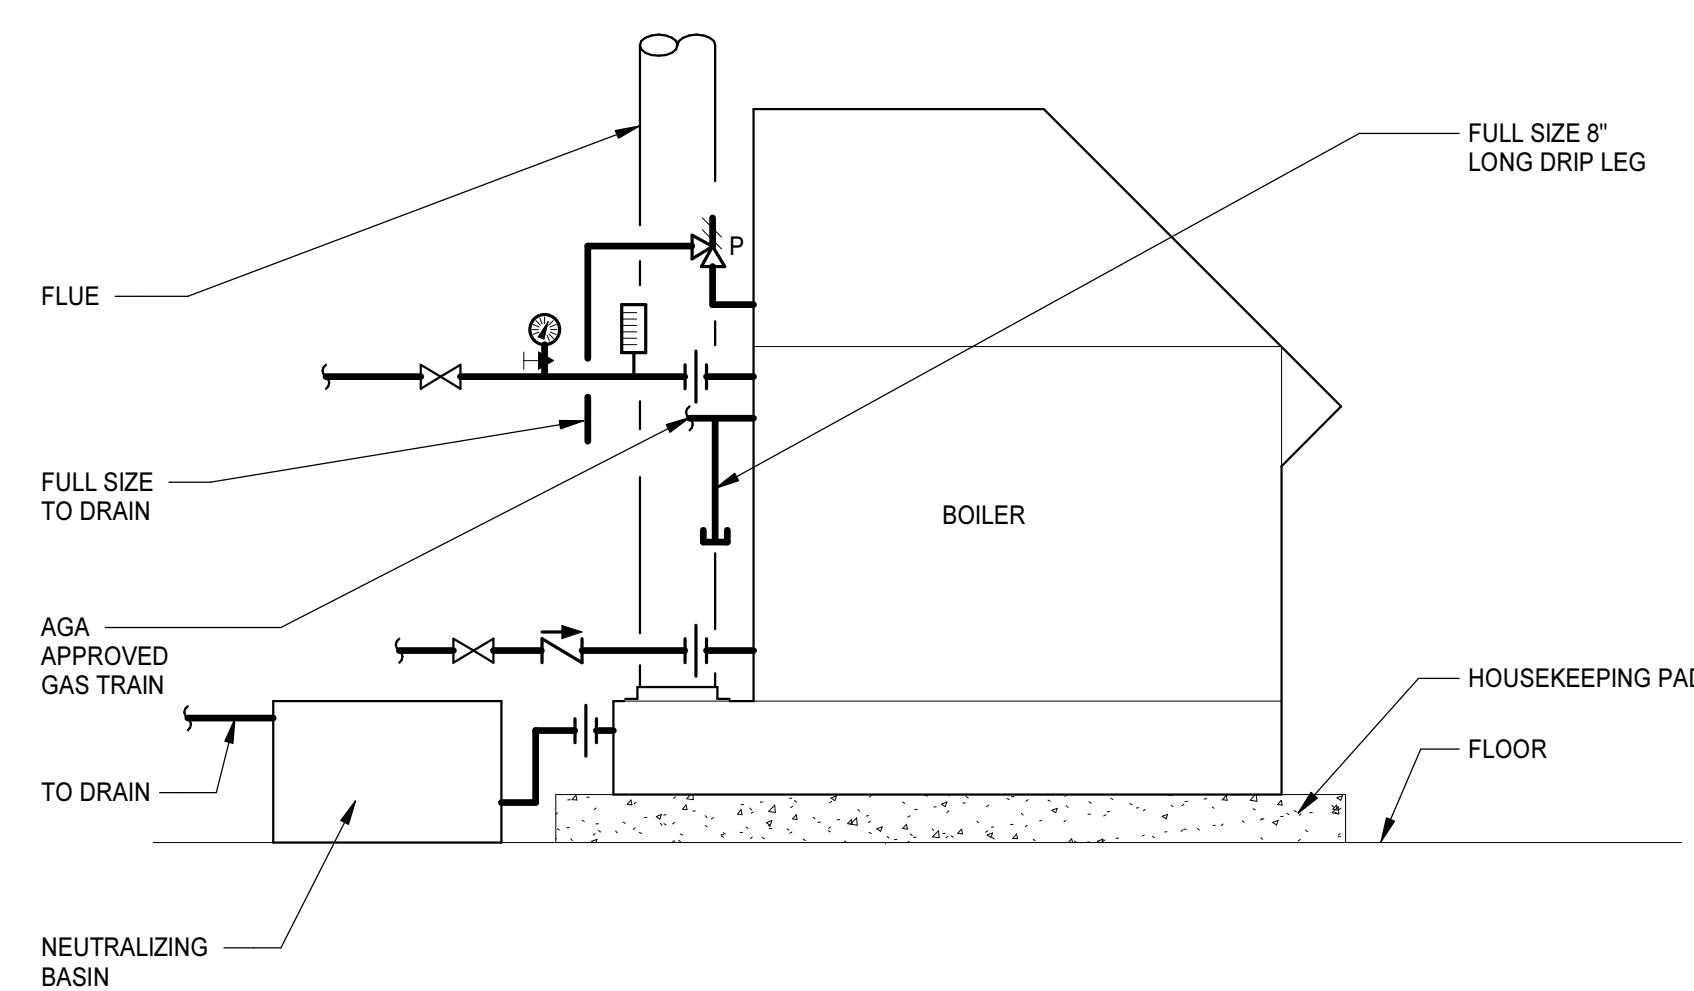


BOILER PIPING DIAGRAM


NO SCALE

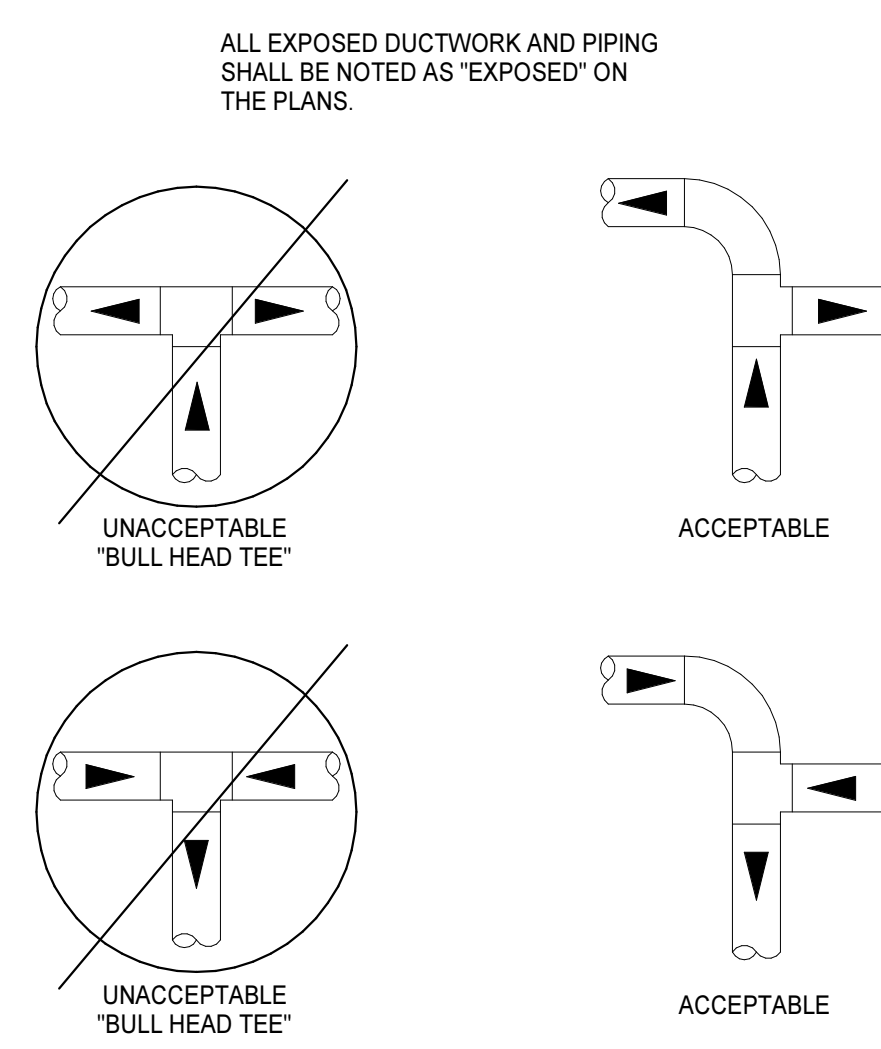


PIPE TEE CONFIGURATION DETAIL

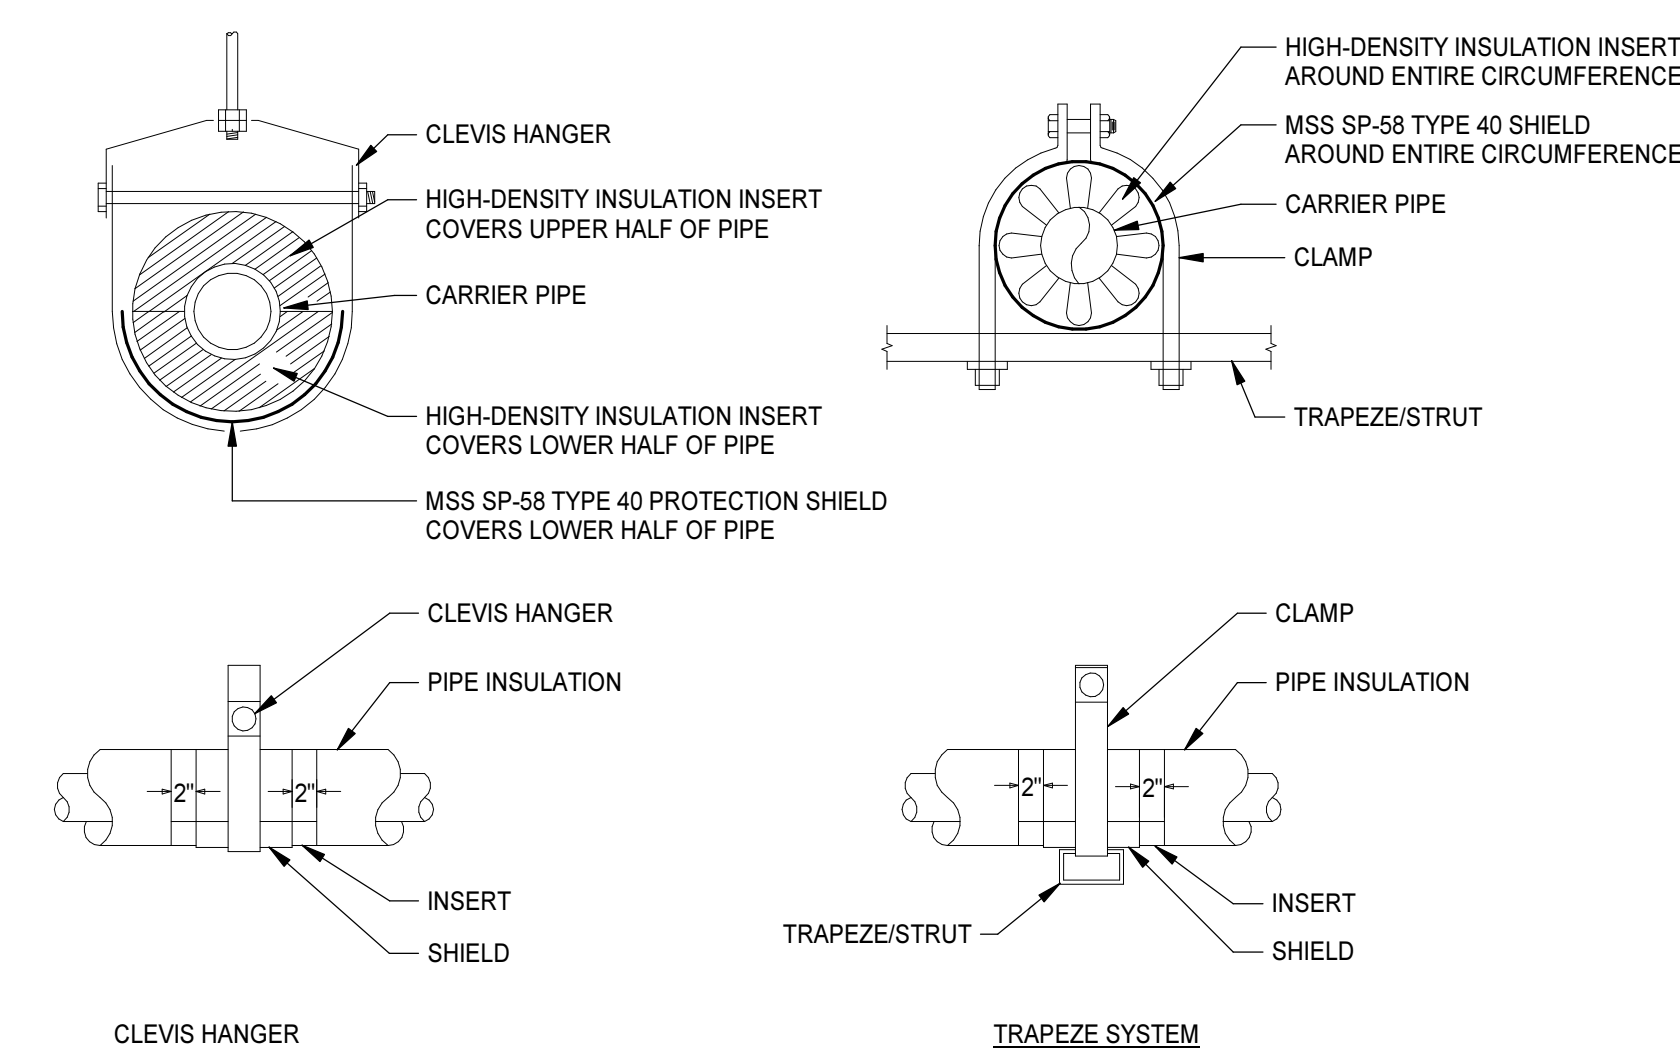

THERMAL HANGER SHIELD INSERT DETAIL
NO SCALE

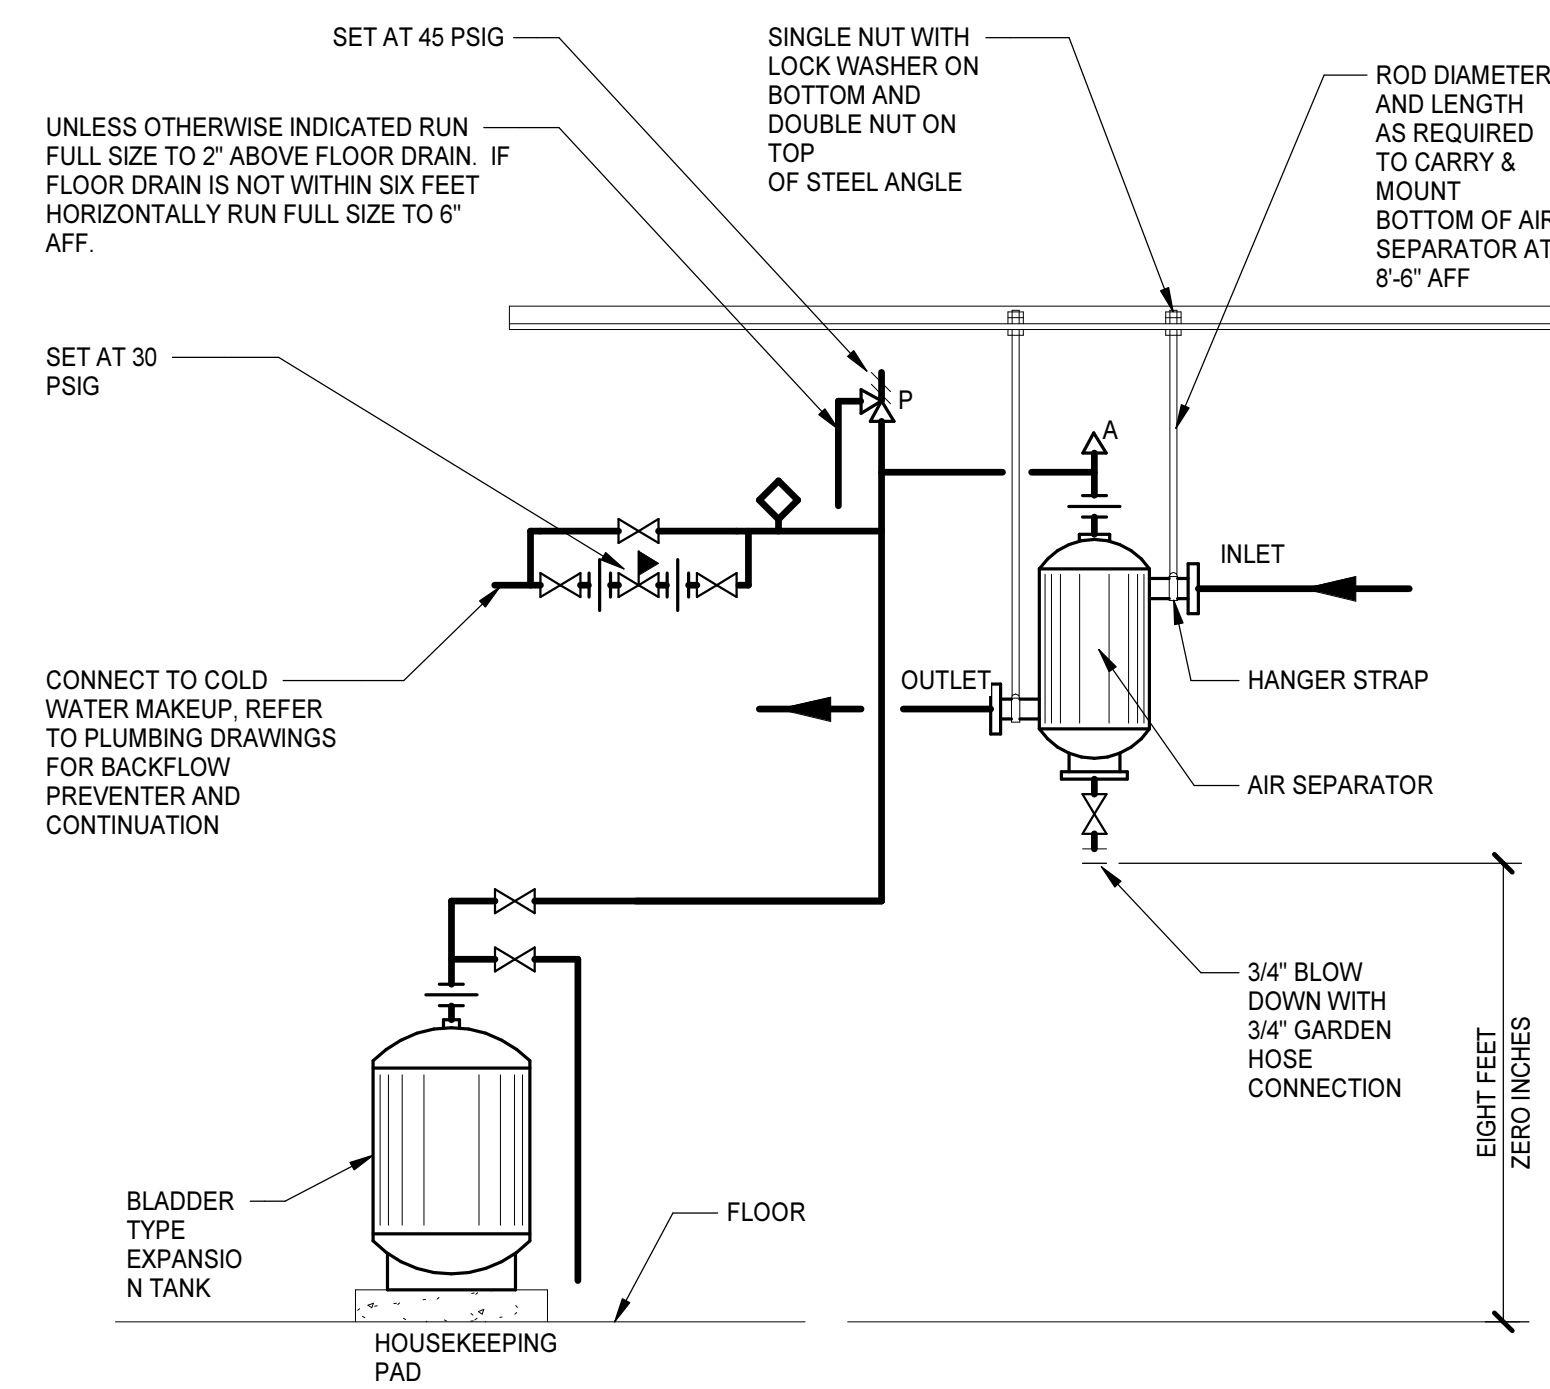

AIR SEPARATOR AND EXPANSION/COMPRESSION TANK DETAIL
NO SCALE

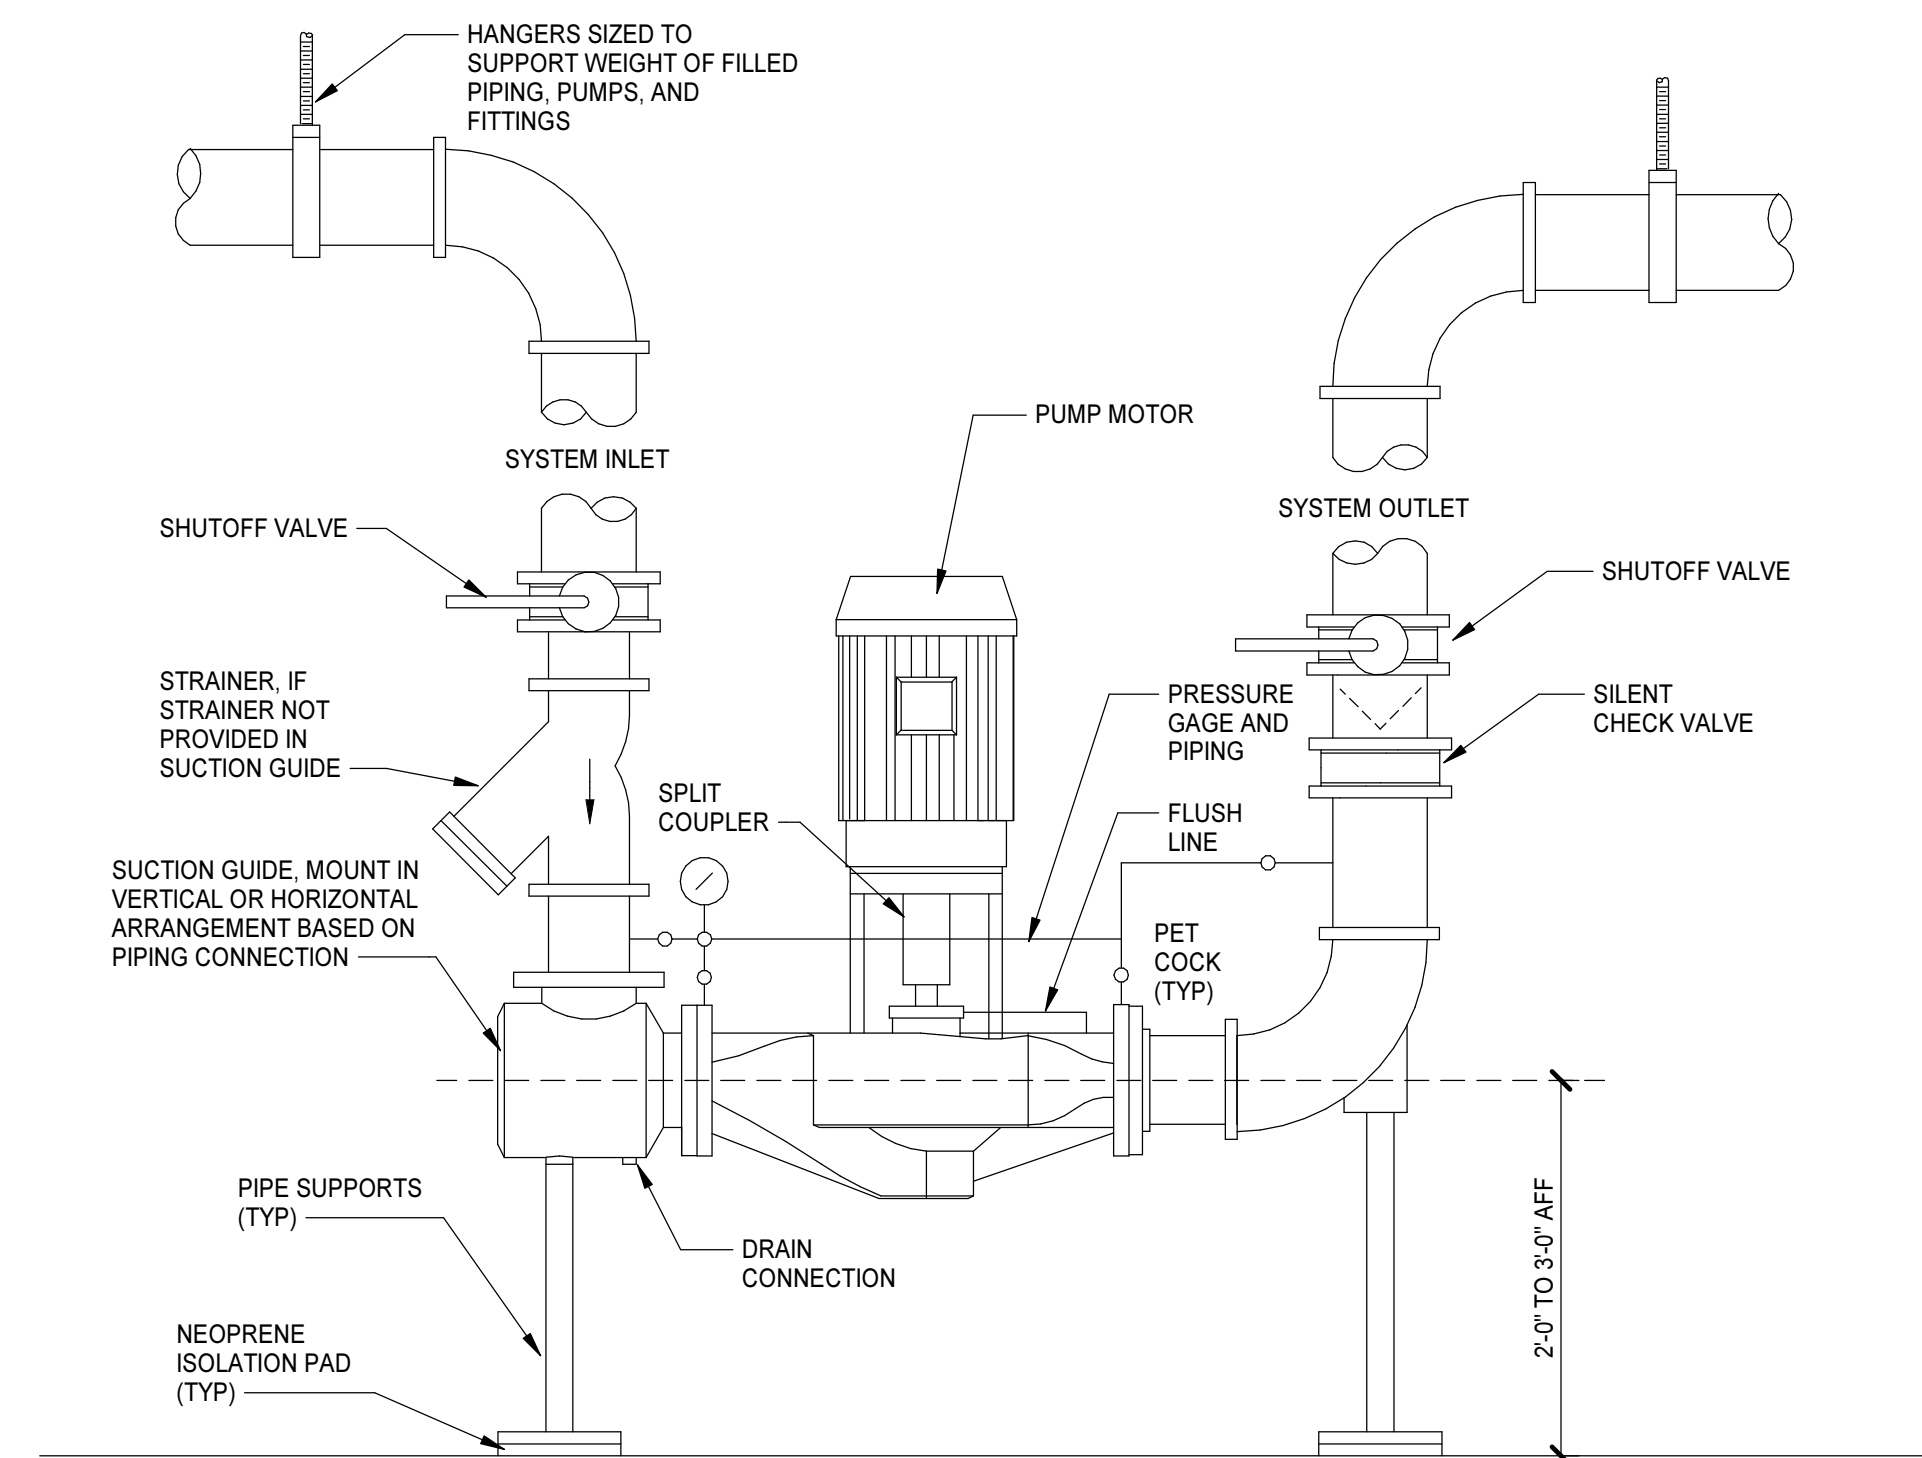

VERTICAL INLINE PUMP DETAIL - VARIABLE FLOW - P-1, 2, 6, 7, 8, & 9
NO SCALE