


Dobo Hall Renovation - Package A

UNC Wilmington
4978 CAHILL DR, WILMINGTON, NC 28403

CONTROLS

M7.1

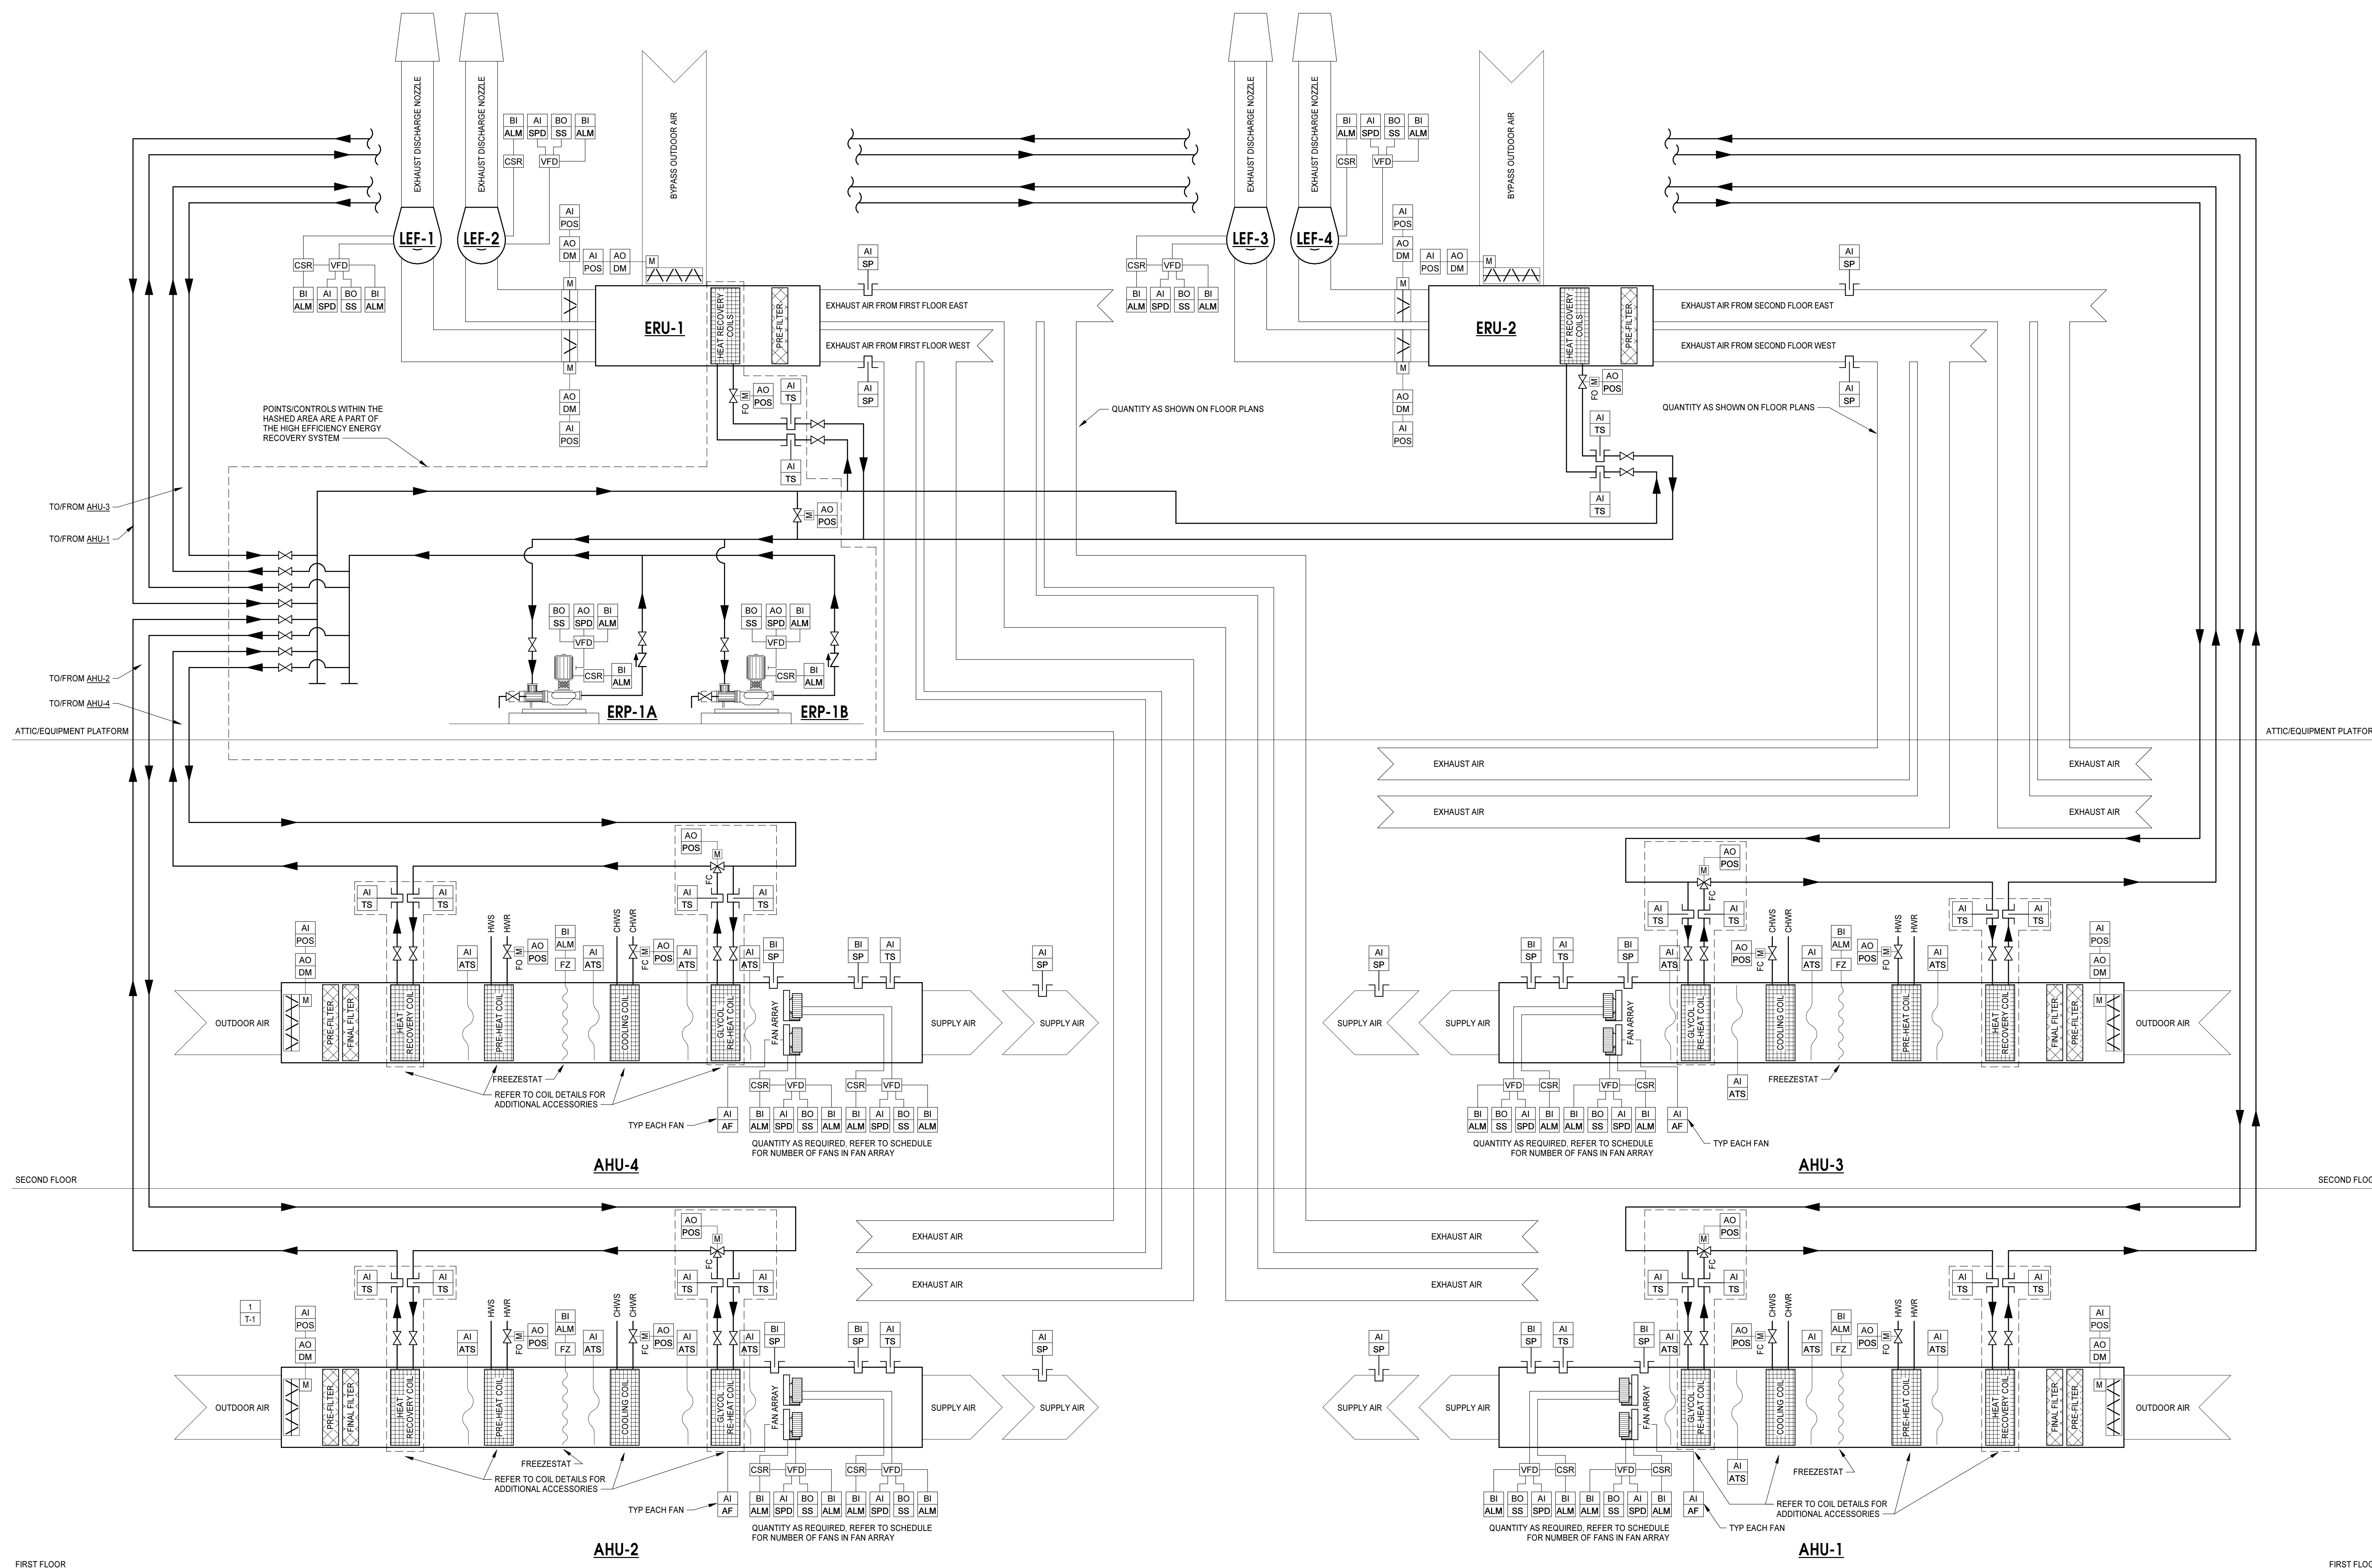

AHU AND LAB EXHAUST FANS WITH HEAT RECOVERY WRAP AROUND COIL

NO SCALE

