



3/25/2019 10:37:52 AM

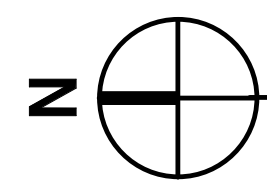

SECOND FLOOR PLAN - PART B - MECHANICAL POWER

1/8" = 1'-0"

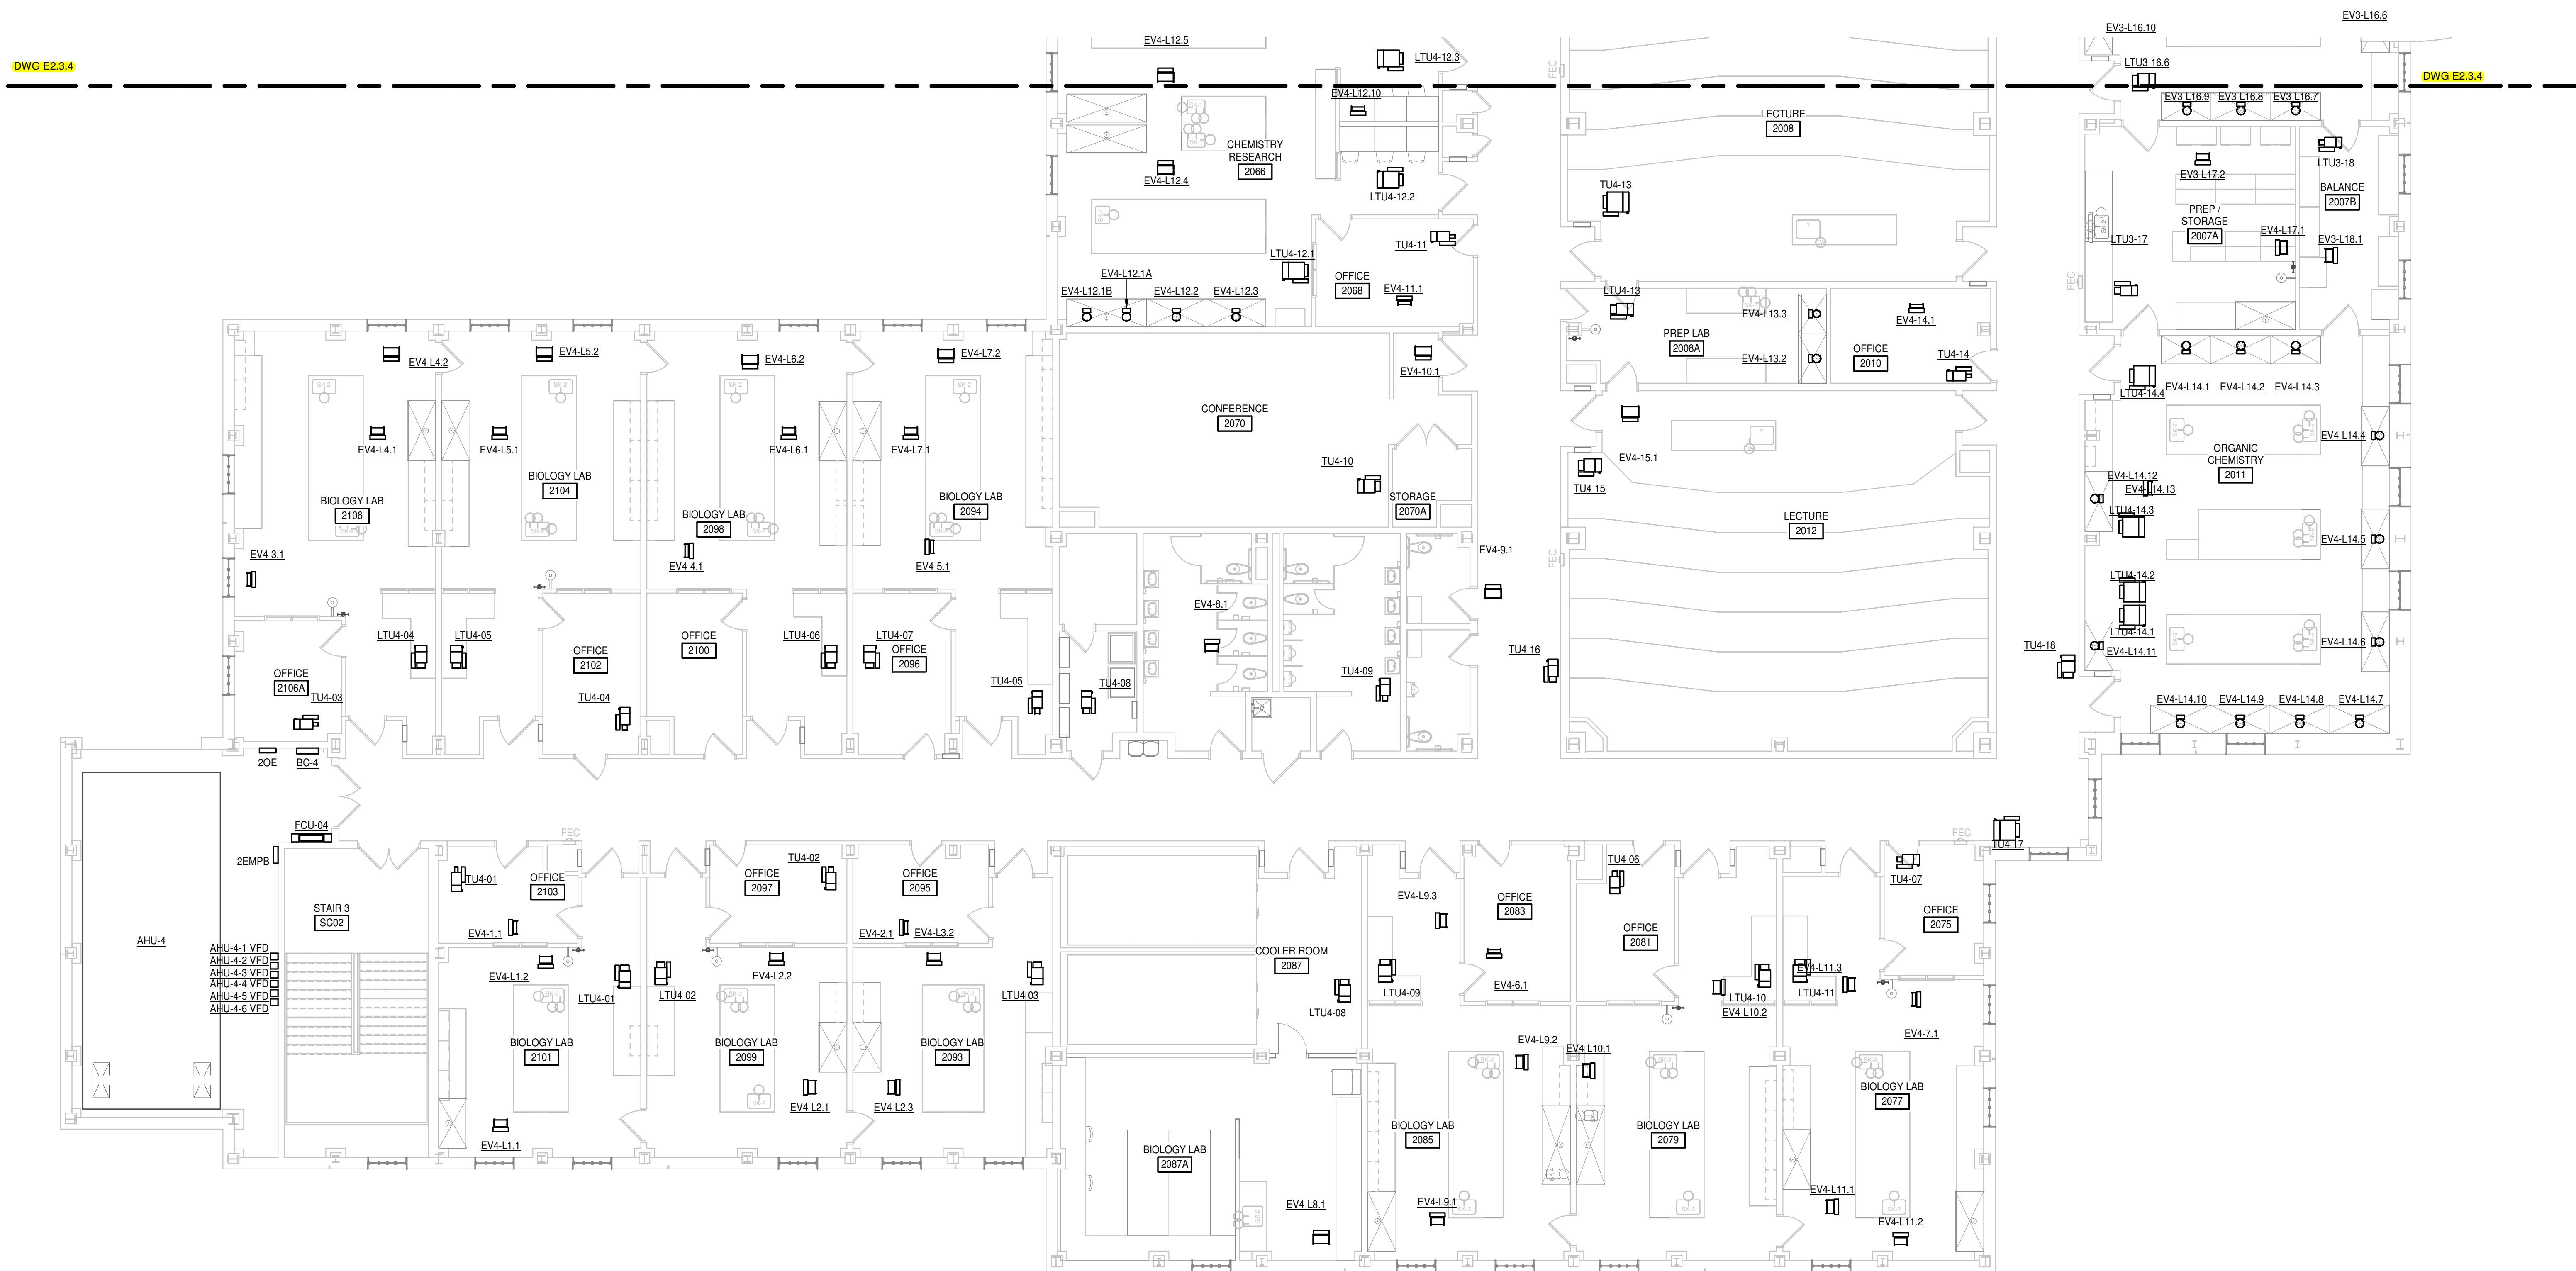

PROJECT NO.	DATE
580999	MARCH 27, 2019
REVISIONS	
DATE	DESCRIPTION

SECOND FLOOR  
PLAN - PART B -  
MECHANICAL  
POWER

E2.4.4

## Dobo Hall Renovation - Package A

SCO PROJECT NO. 18-19798-01A  
UNC Wilmington  
4978 CAHILL DR, WILMINGTON, NC 28403



MOSELEYARCHITECTS

3200 NORFOLK STREET, RICHMOND, VA 23230  
PHONE (804) 794-7555 FAX (804) 355-5690  
MOSELEYARCHITECTS.COM